



C:\pwworking\west01\00621986\62253_0_XS-1 Tue, Mar/05/19 01:29pm

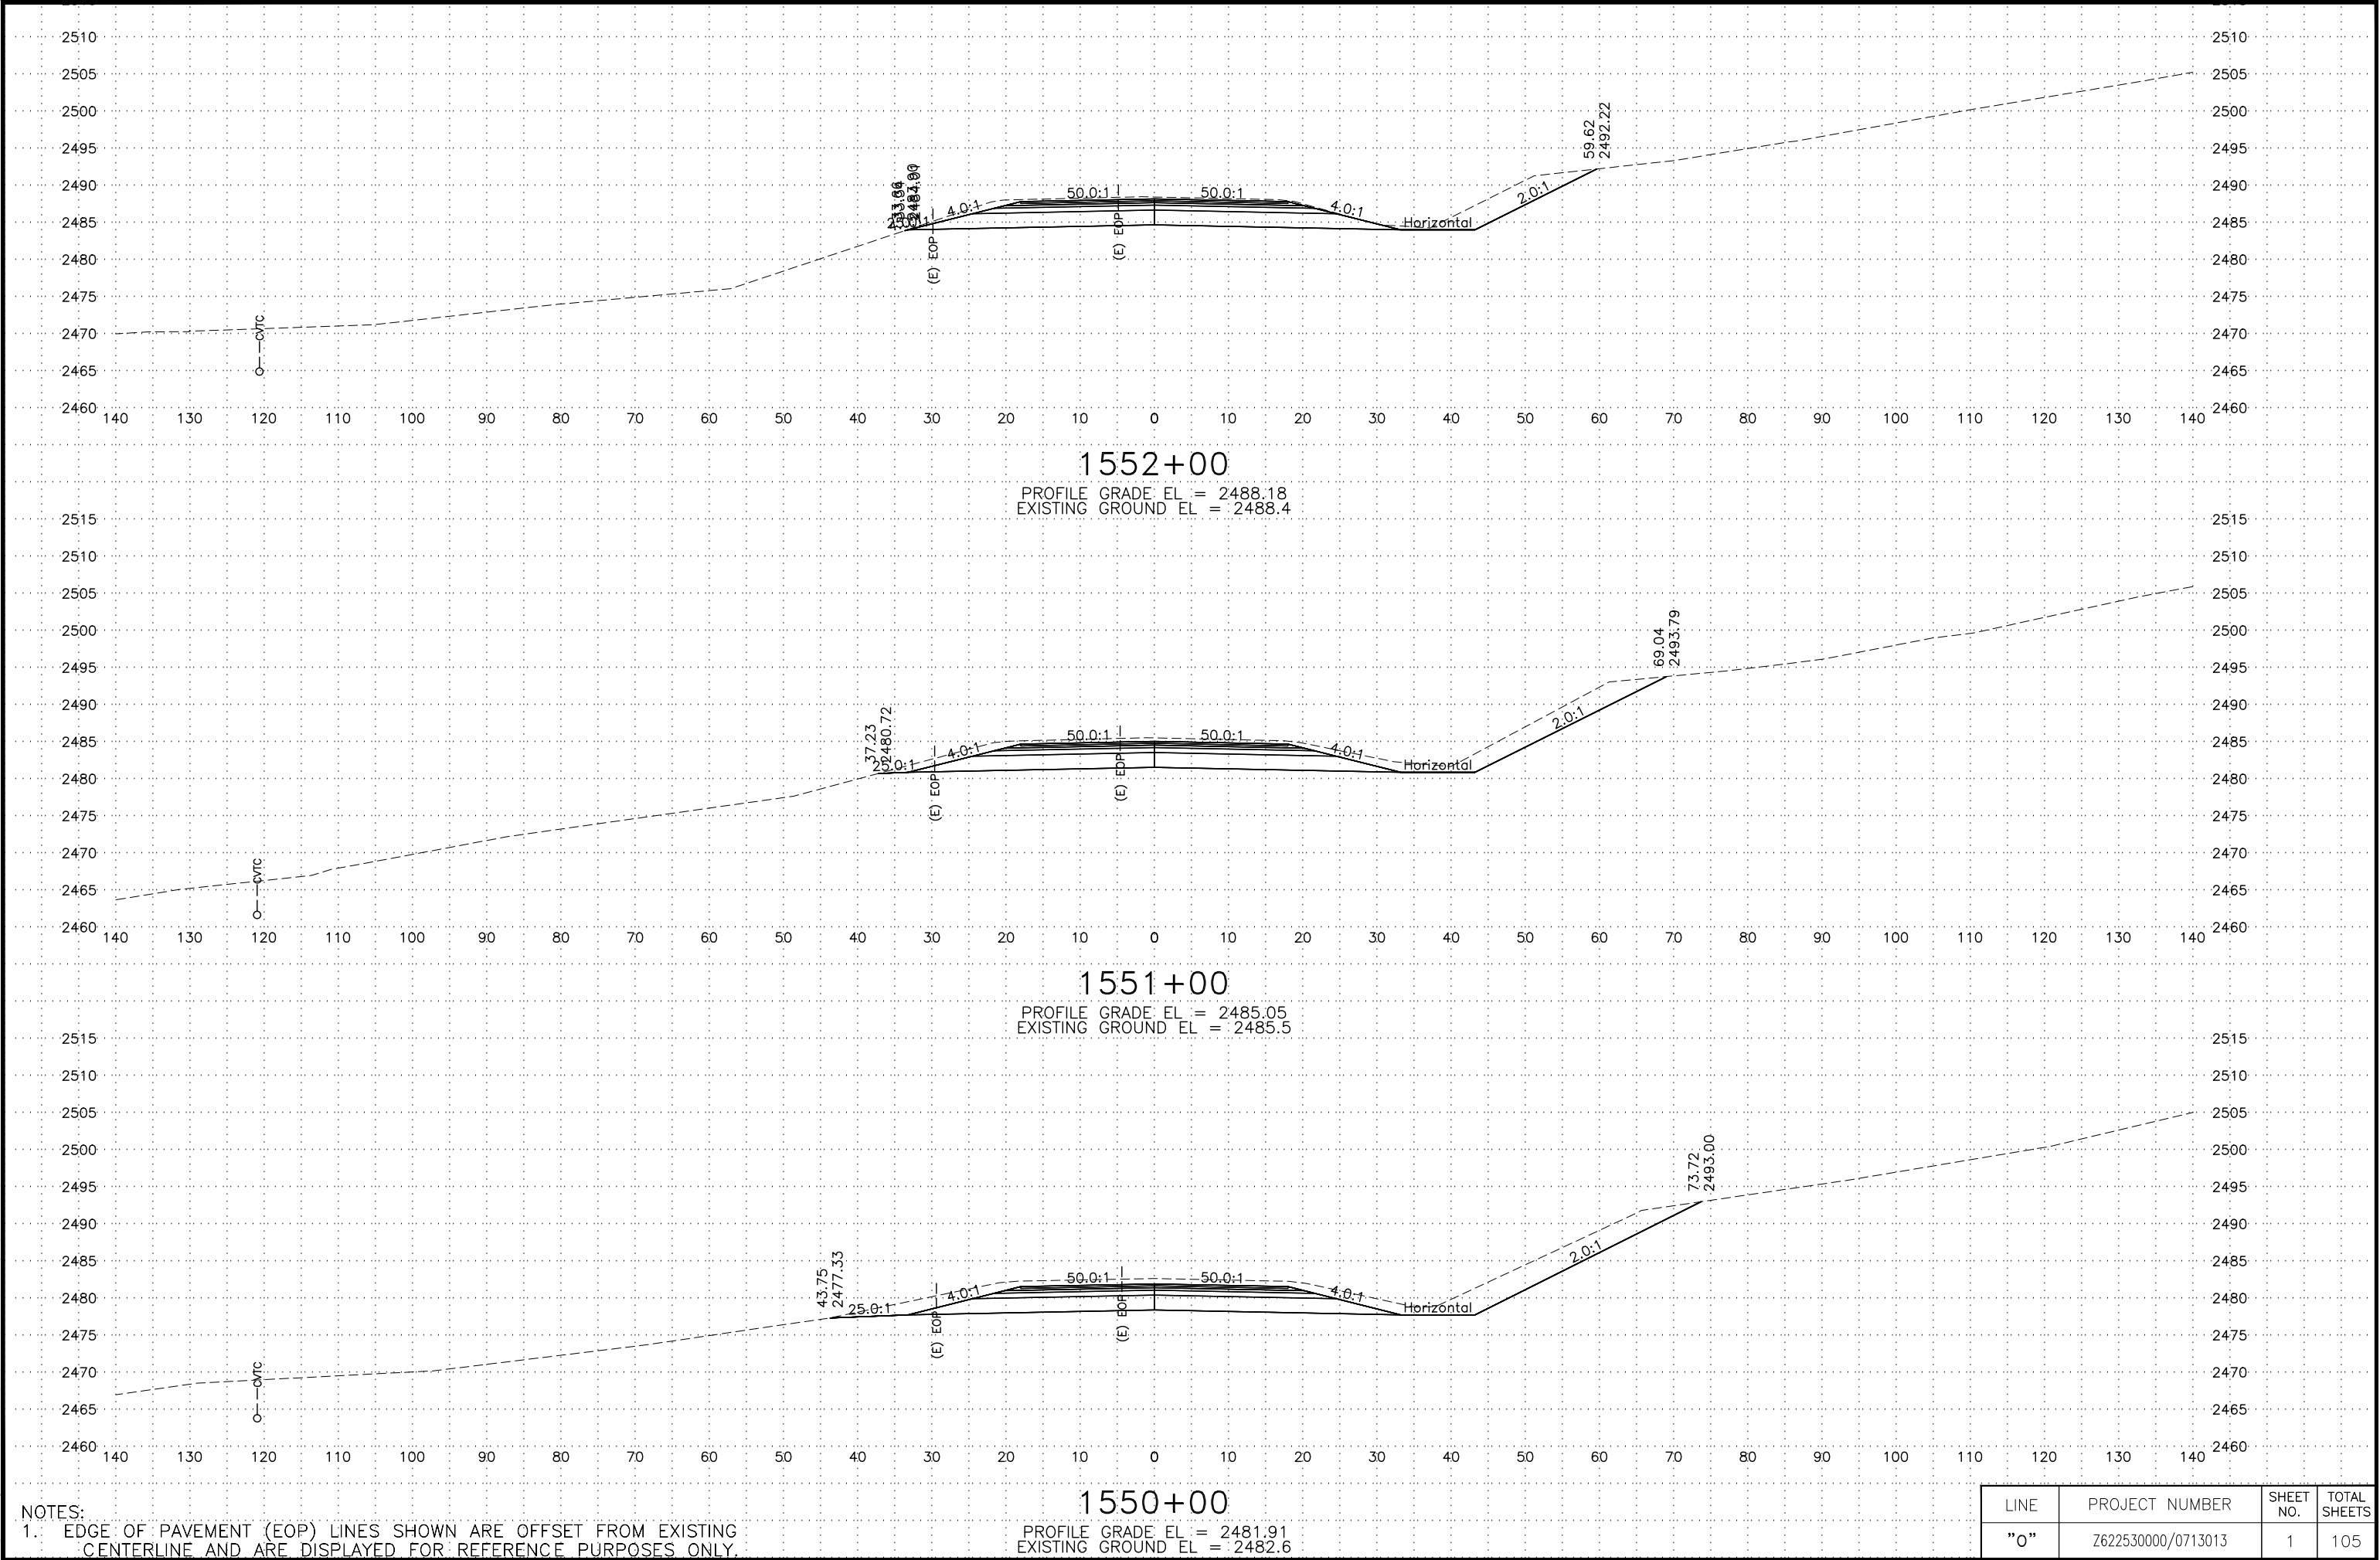

NOTES:
1. EDGE OF PAVEMENT (EOP) LINES SHOWN ARE OFFSET FROM EXISTING CENTERLINE AND ARE DISPLAYED FOR REFERENCE PURPOSES ONLY.

LINE	PROJECT NUMBER	SHEET NO.	TOTAL SHEETS
"0"	Z622530000/0713013	1	105


C:\pwworking\west01\00621986\62253_0_XS-2 Tue, Mar/05/19 01:30pm

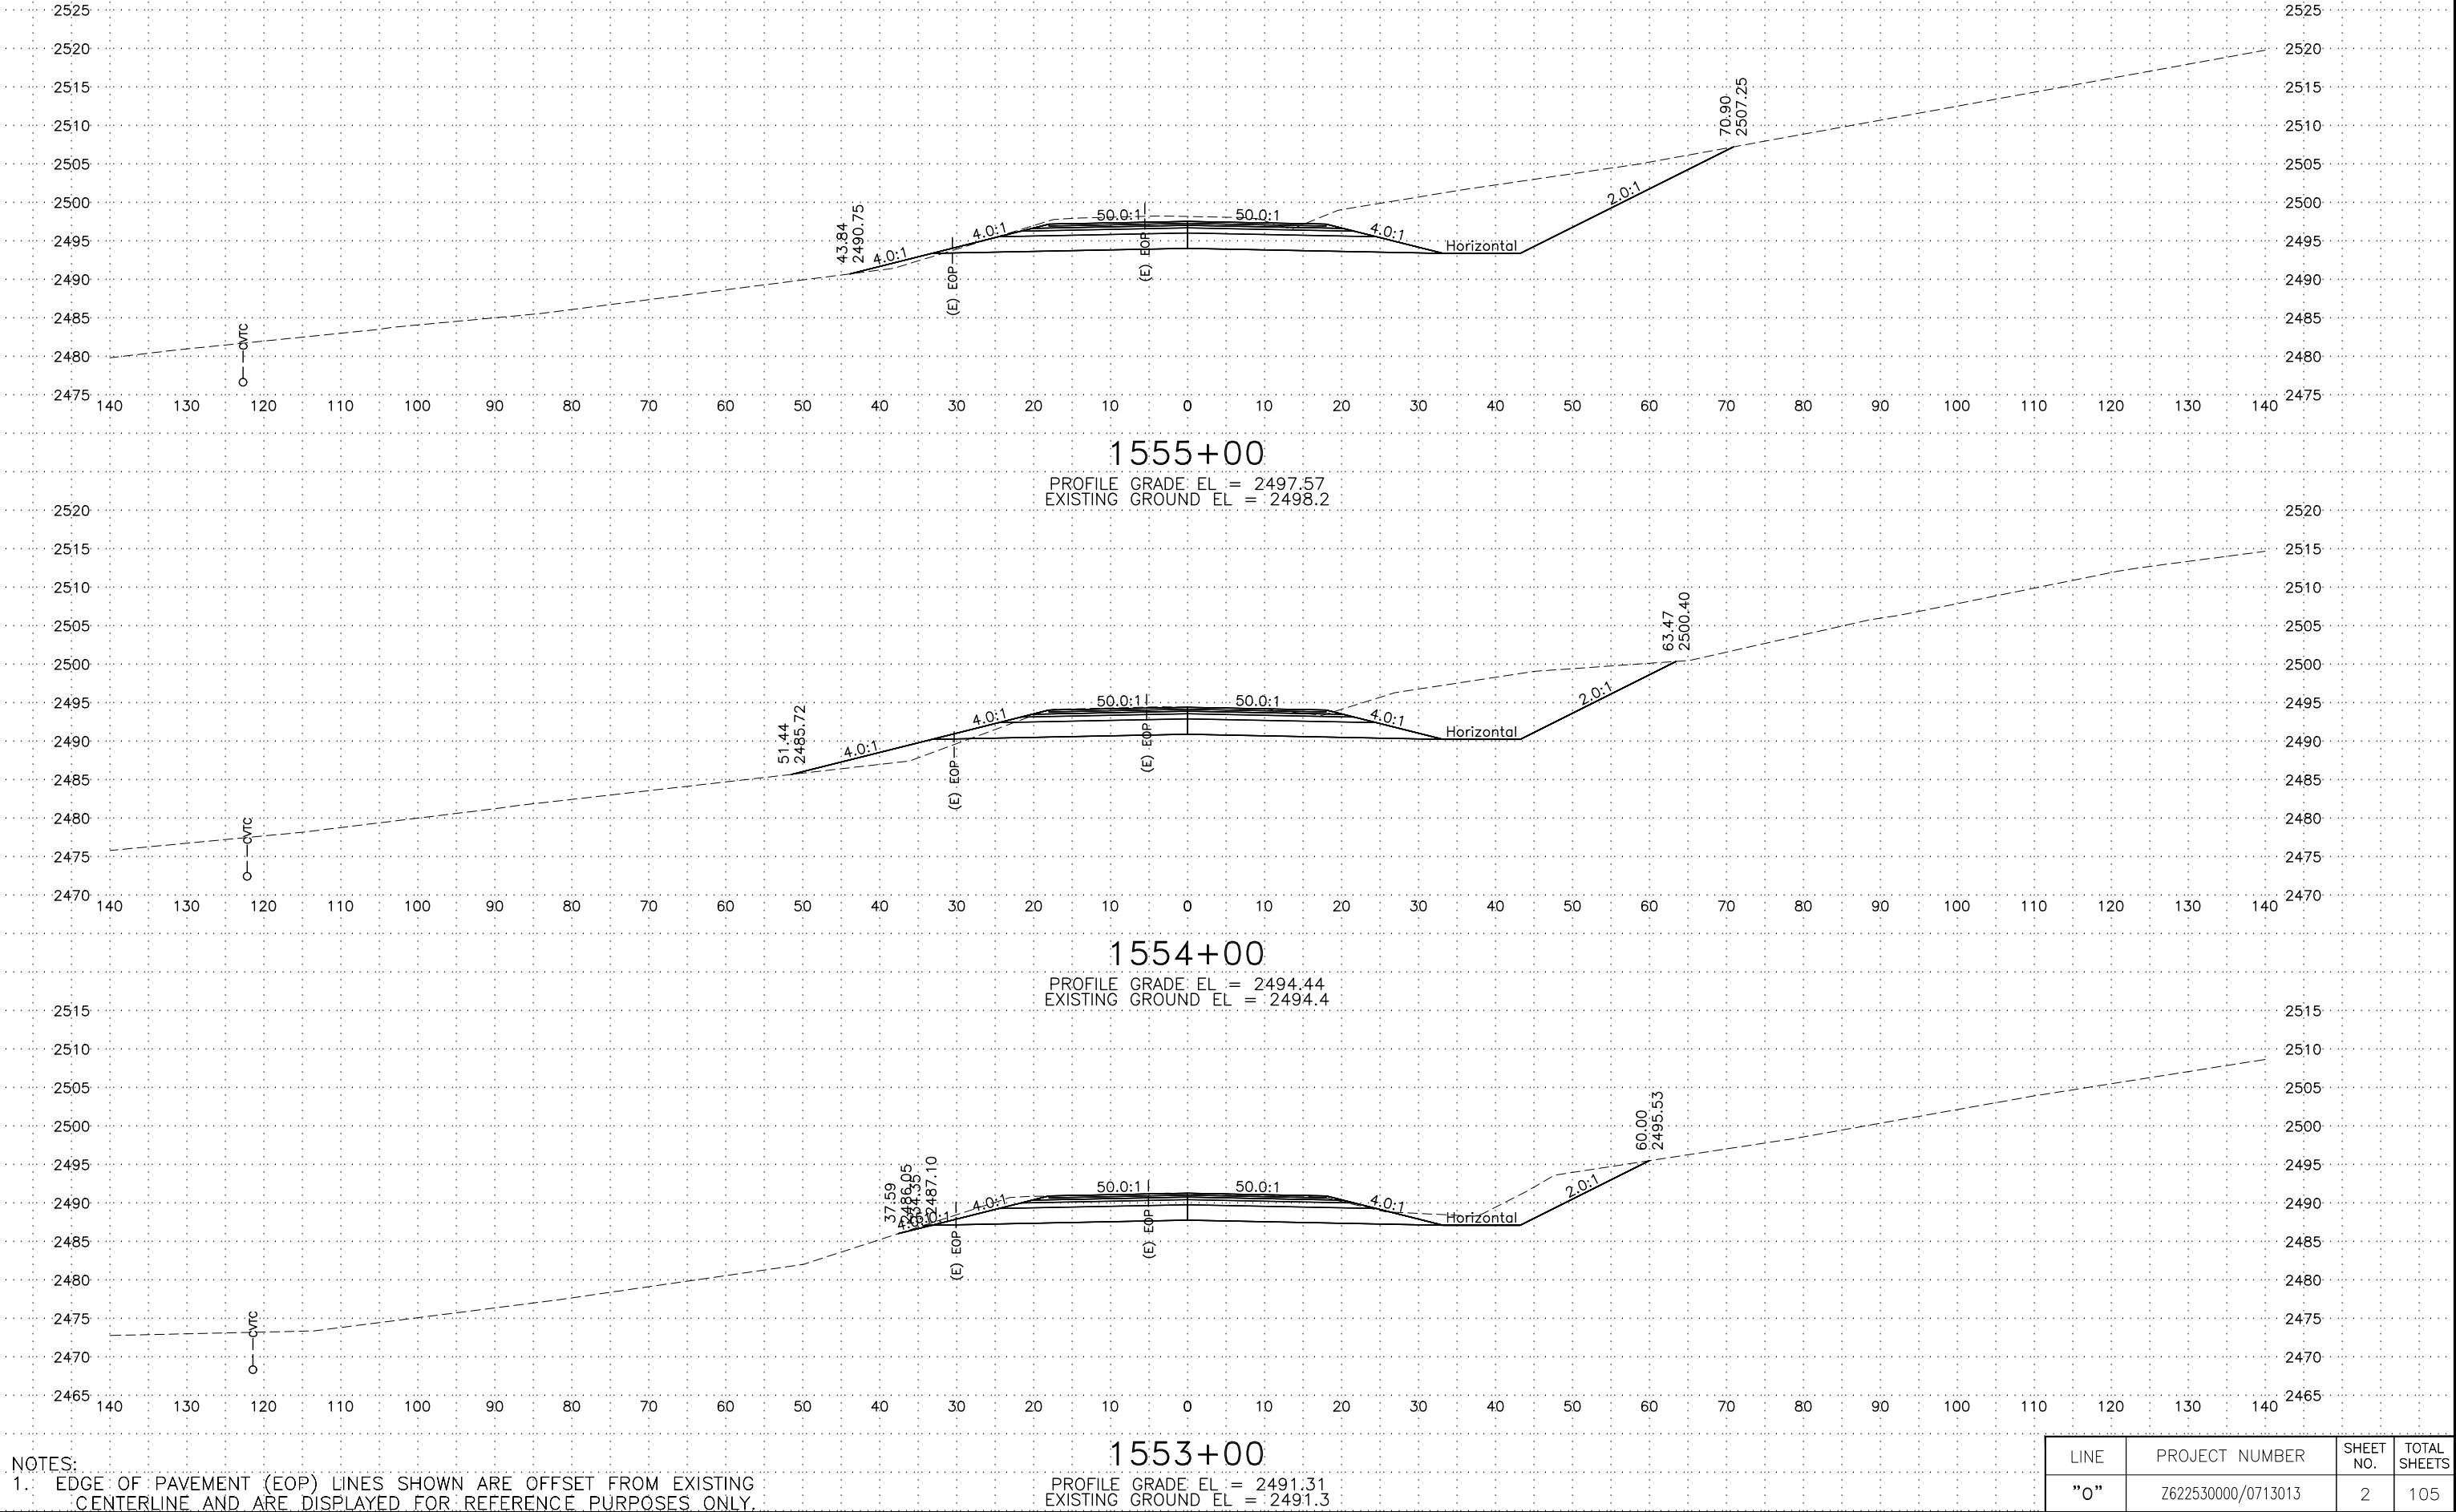

NOTES:
1. EDGE OF PAVEMENT (EOP) LINES SHOWN ARE OFFSET FROM EXISTING CENTERLINE AND ARE DISPLAYED FOR REFERENCE PURPOSES ONLY.


LINE	PROJECT NUMBER	SHEET NO.	TOTAL SHEETS
"0"	Z622530000/0713013	2	105

C:\pwworking\west01\00621986\62253_0_XS-3 Tue, Mar/05/19 01:31pm

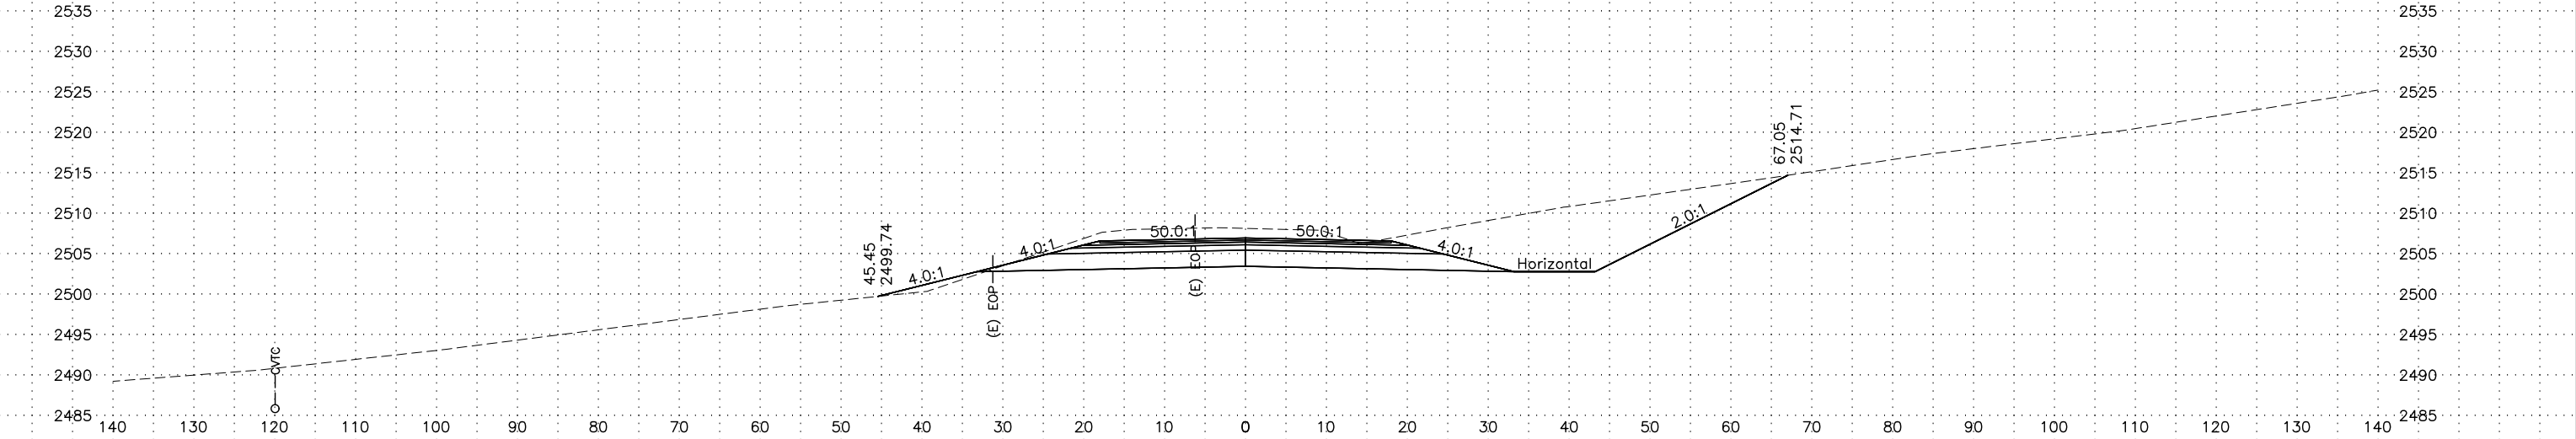


1558+00

PROFILE GRADE EL = 2506.96
EXISTING GROUND EL = 2508.2

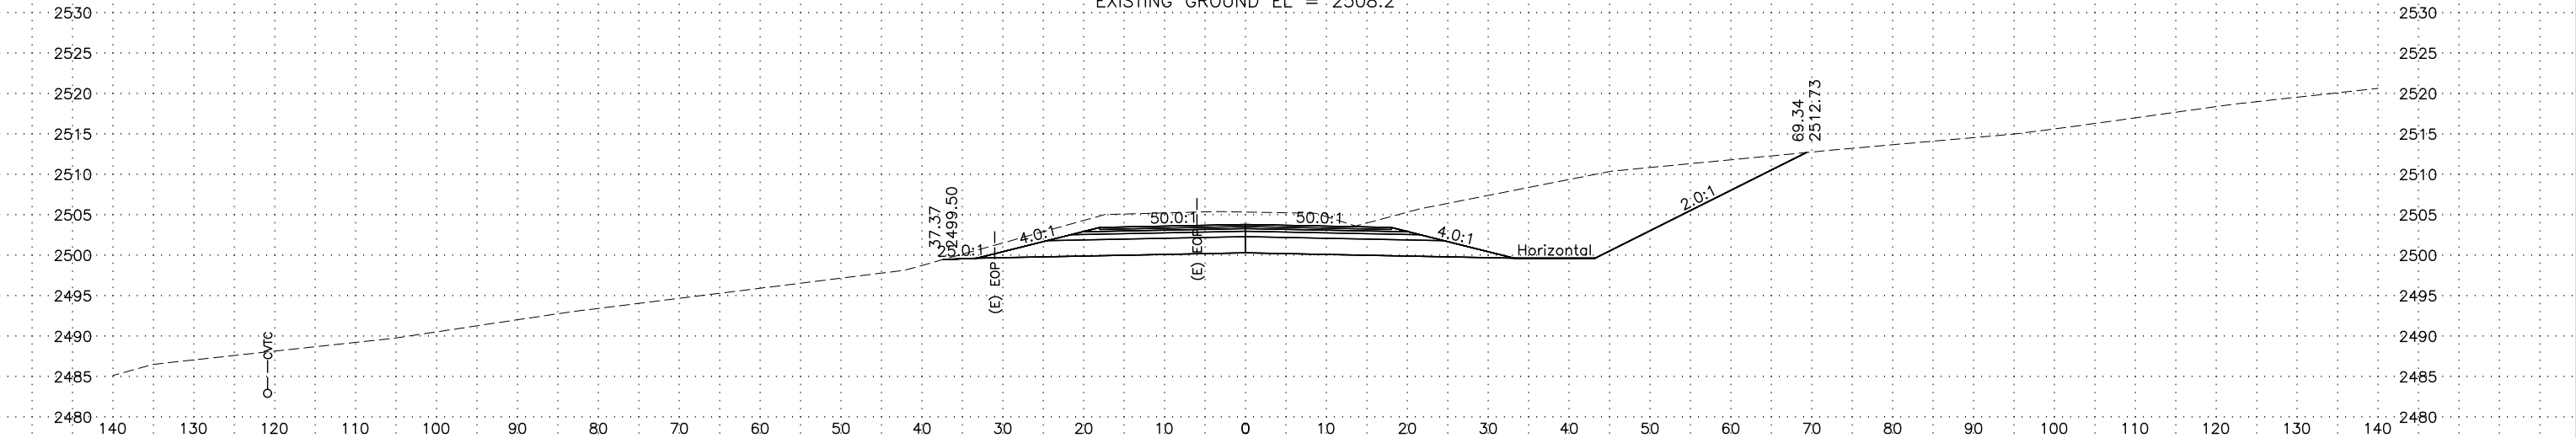

1557+00

PROFILE GRADE EL = 2503.83
EXISTING GROUND EL = 2505.4

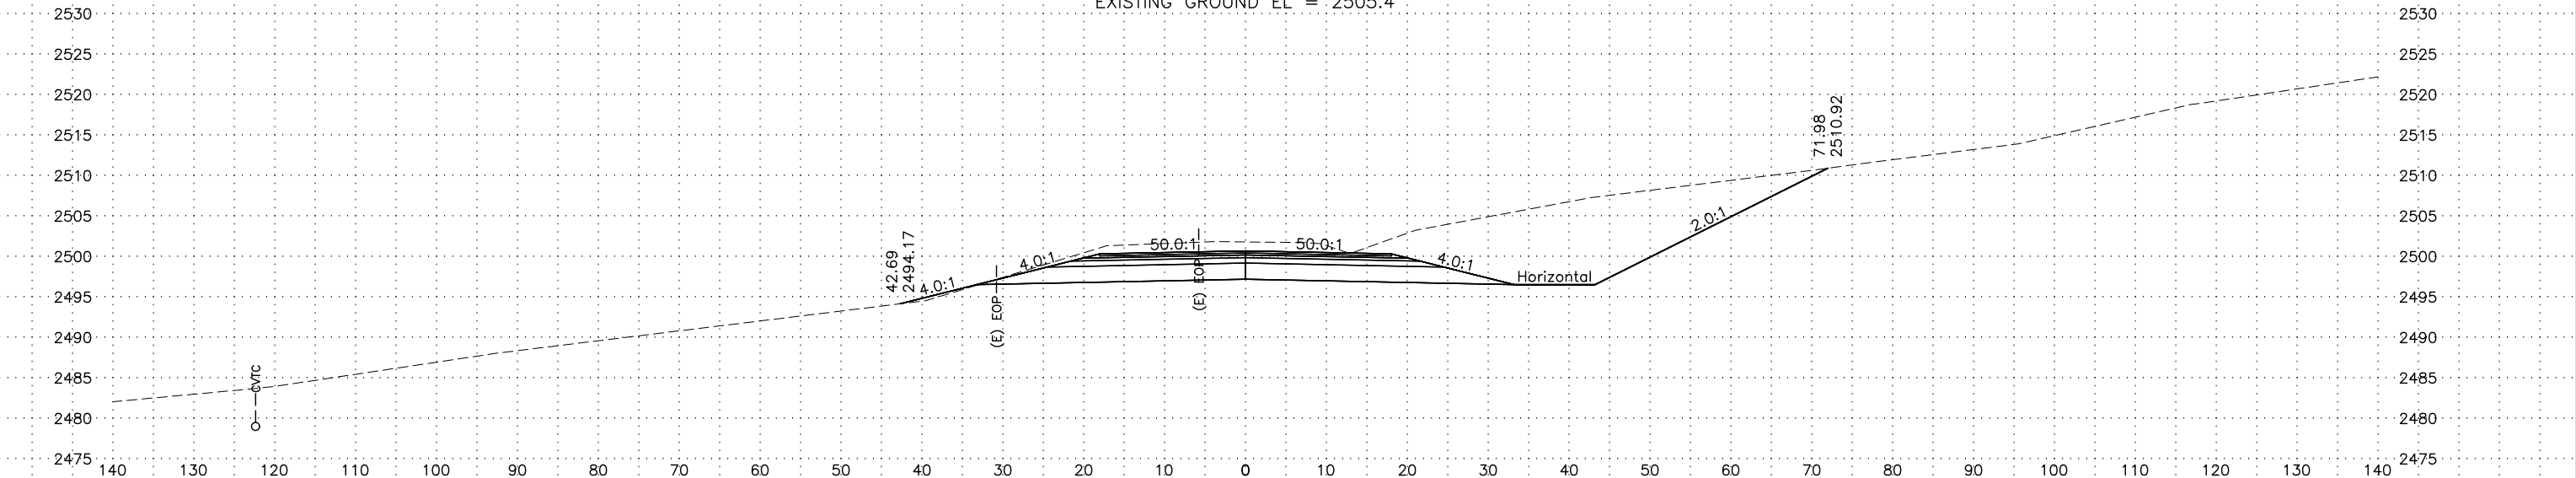


1556+00

PROFILE GRADE EL = 2500.70
EXISTING GROUND EL = 2501.8

NOTES:
1. EDGE OF PAVEMENT (EOP) LINES SHOWN ARE OFFSET FROM EXISTING CENTERLINE AND ARE DISPLAYED FOR REFERENCE PURPOSES ONLY.

LINE	PROJECT NUMBER	SHEET NO.	TOTAL SHEETS
"0"	Z622530000/0713013	3	105


C:\pwworking\west01\06021986\62253_0_XS-4 Tue, Mar/05/19 01:32pm

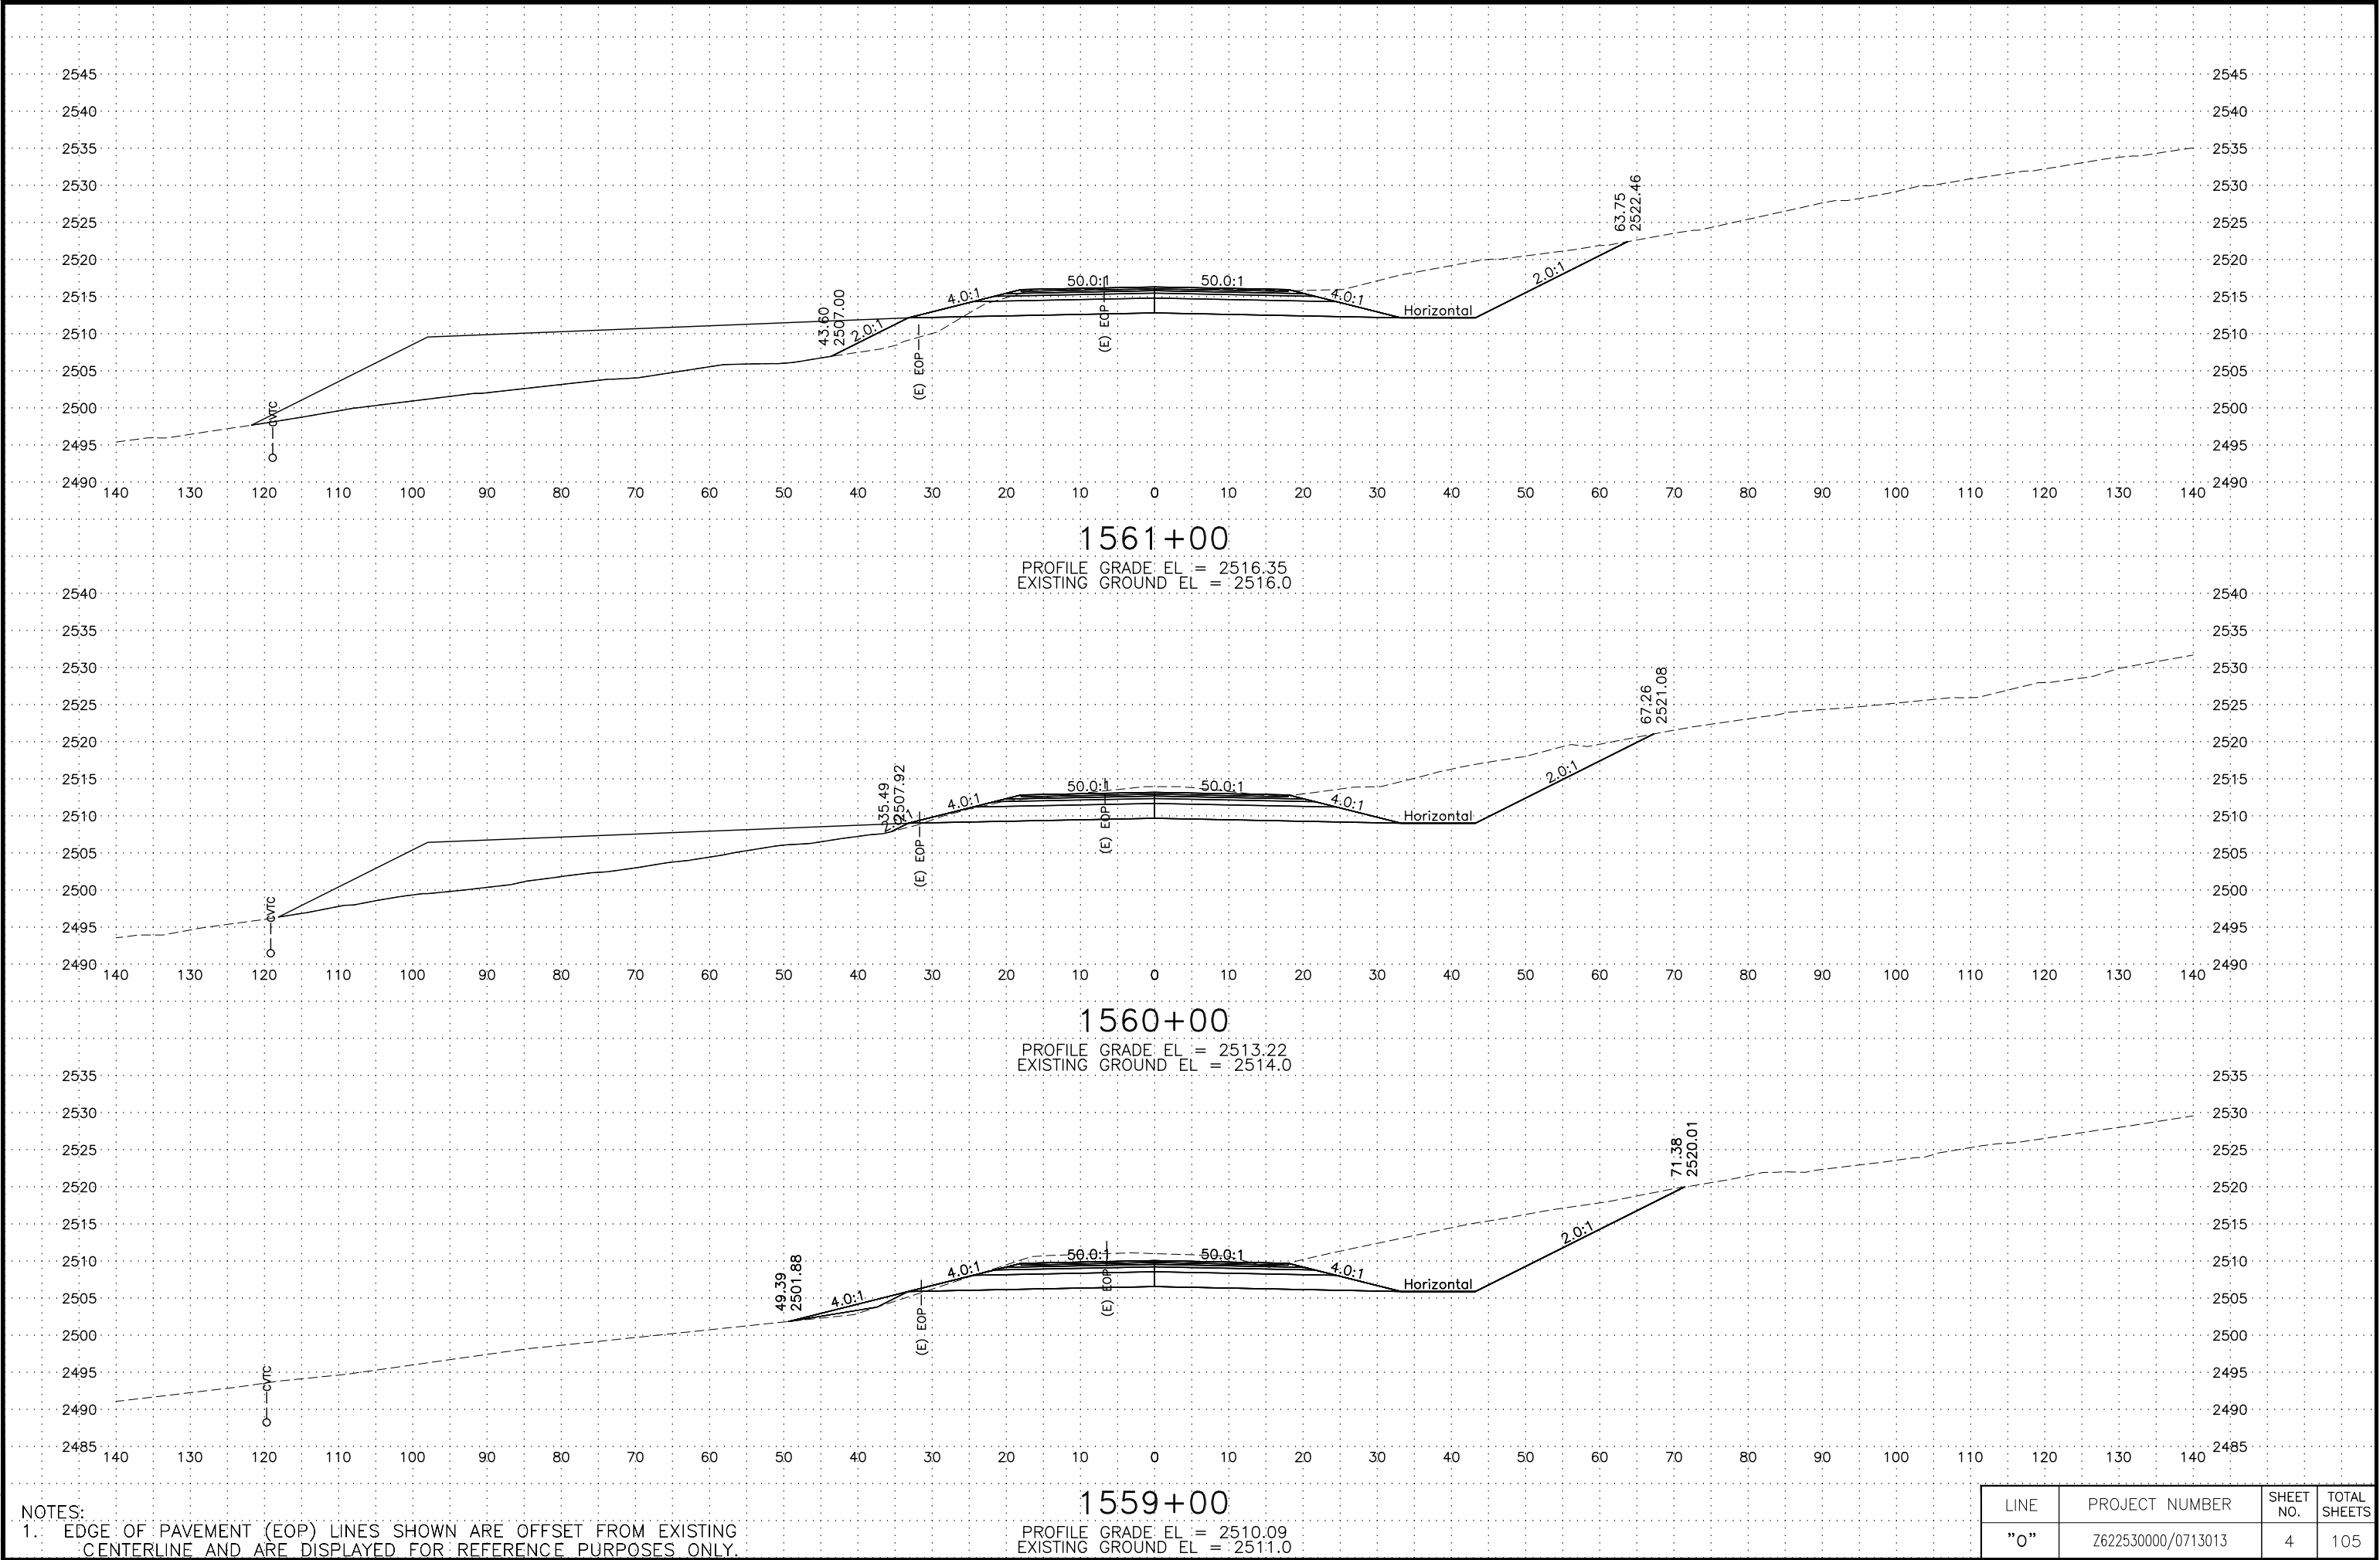

NOTES:
1. EDGE OF PAVEMENT (EOP) LINES SHOWN ARE OFFSET FROM EXISTING CENTERLINE AND ARE DISPLAYED FOR REFERENCE PURPOSES ONLY.

LINE	PROJECT NUMBER	SHEET NO.	TOTAL SHEETS
"0"	Z622530000/0713013	4	105


C:\pwworking\west01\00621986\62253_0_XS-5 Tue, Mar/05/19 01:33pm

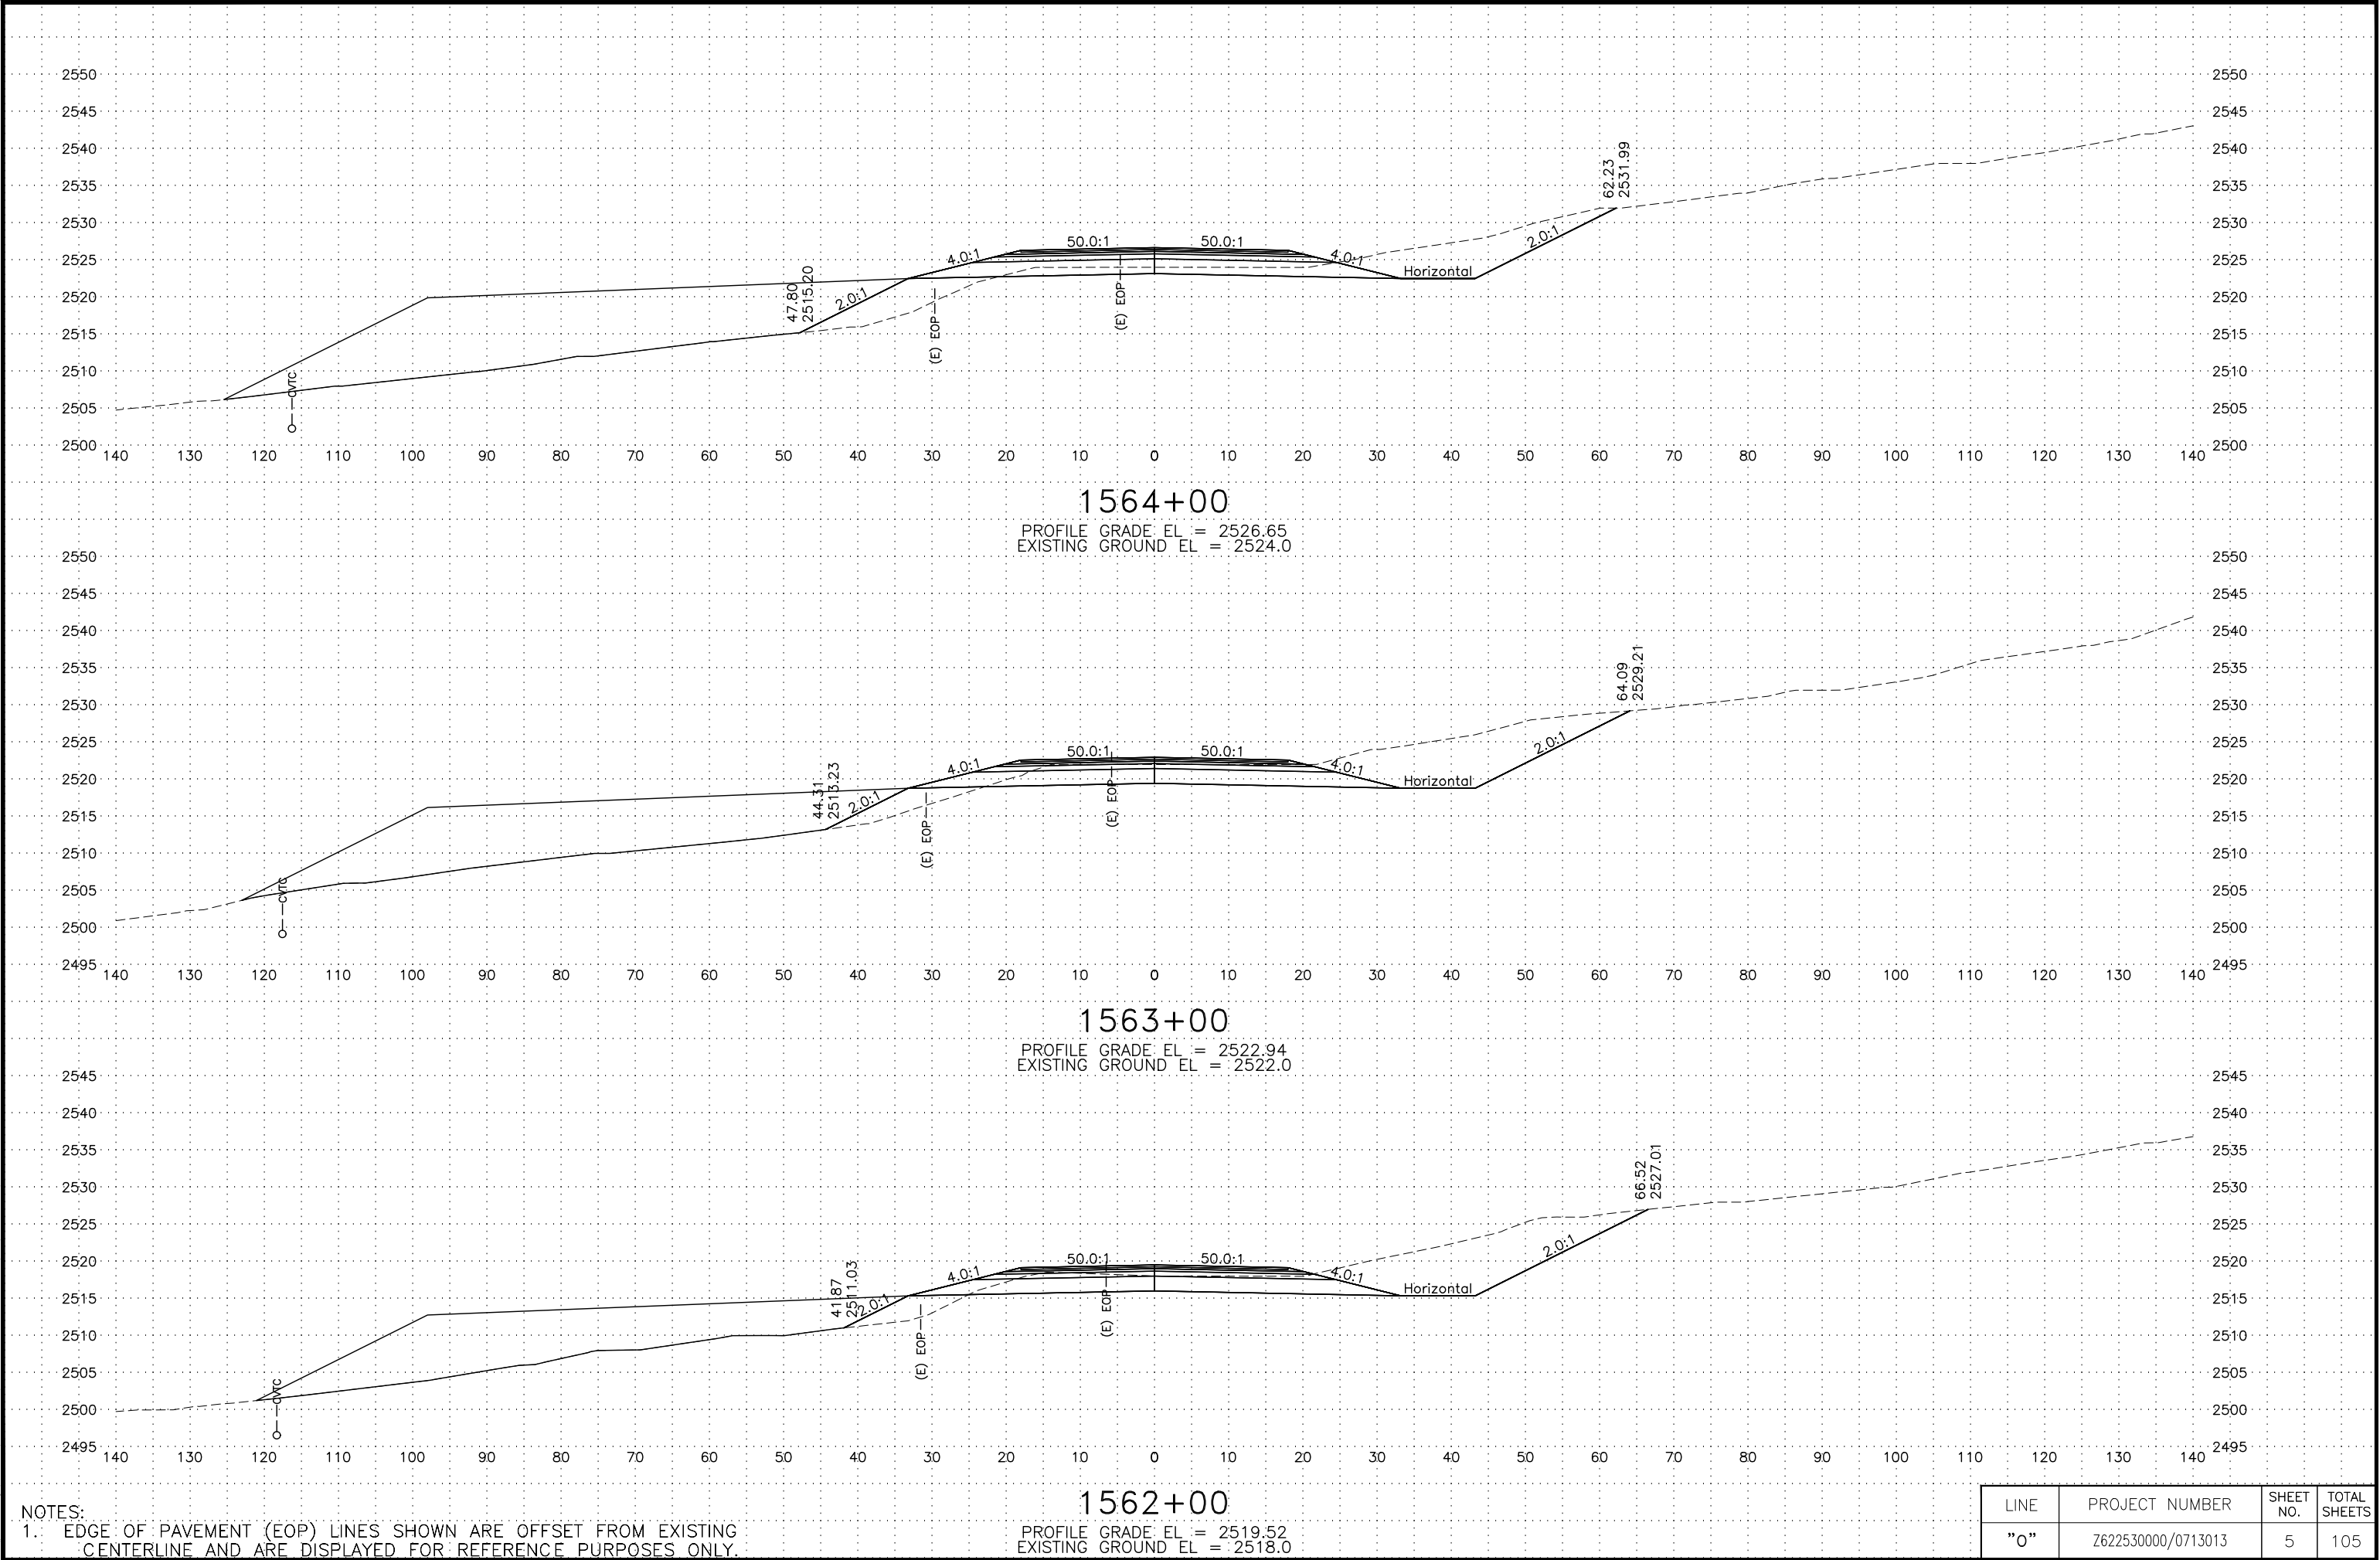

NOTES:
1. EDGE OF PAVEMENT (EOP) LINES SHOWN ARE OFFSET FROM EXISTING CENTERLINE AND ARE DISPLAYED FOR REFERENCE PURPOSES ONLY.

LINE	PROJECT NUMBER	SHEET NO.	TOTAL SHEETS
"0"	Z622530000/0713013	5	105


C:\pwworking\west01\00621986\62253_0_XS-e Wed, Mar/06/19 10:48am

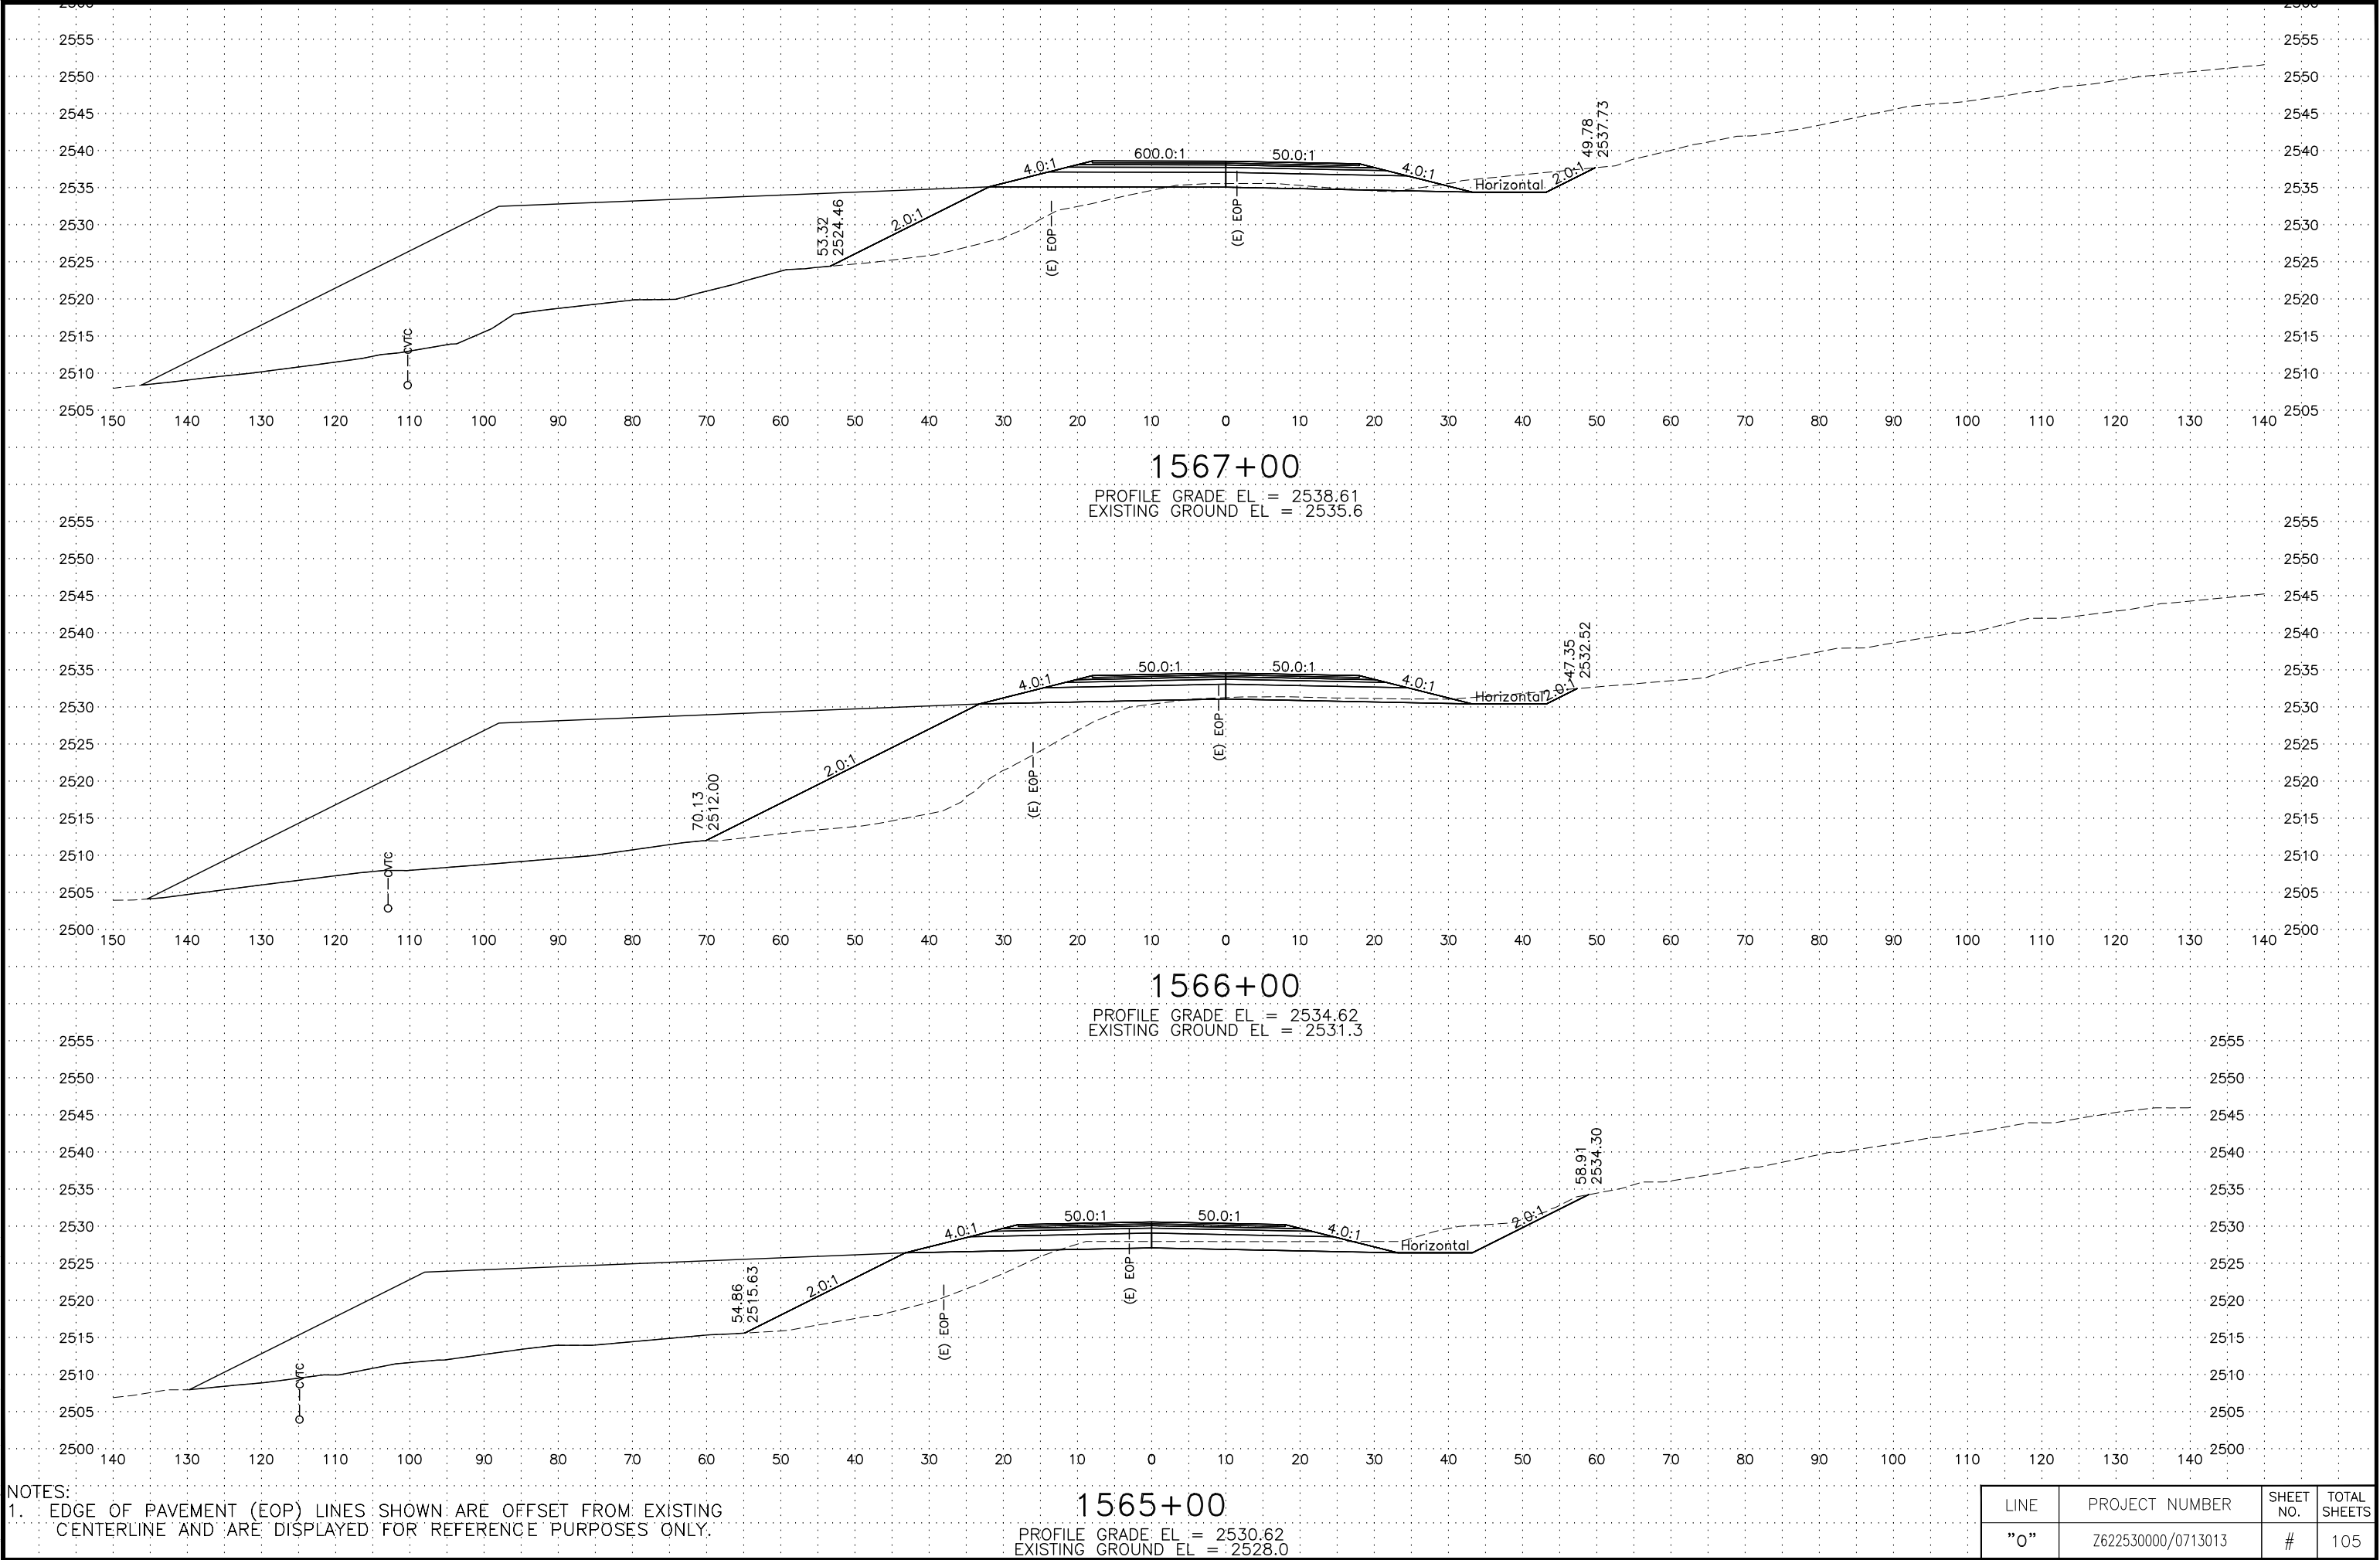

NOTES:
1. EDGE OF PAVEMENT (EOP) LINES SHOWN ARE OFFSET FROM EXISTING CENTERLINE AND ARE DISPLAYED FOR REFERENCE PURPOSES ONLY.

LINE	PROJECT NUMBER	SHEET NO.	TOTAL SHEETS
"0"	Z622530000/0713013	#	105


C:\pwworking\west01\00621986\62253_0_XS-7 Wed, Mar/06/19 10:49am

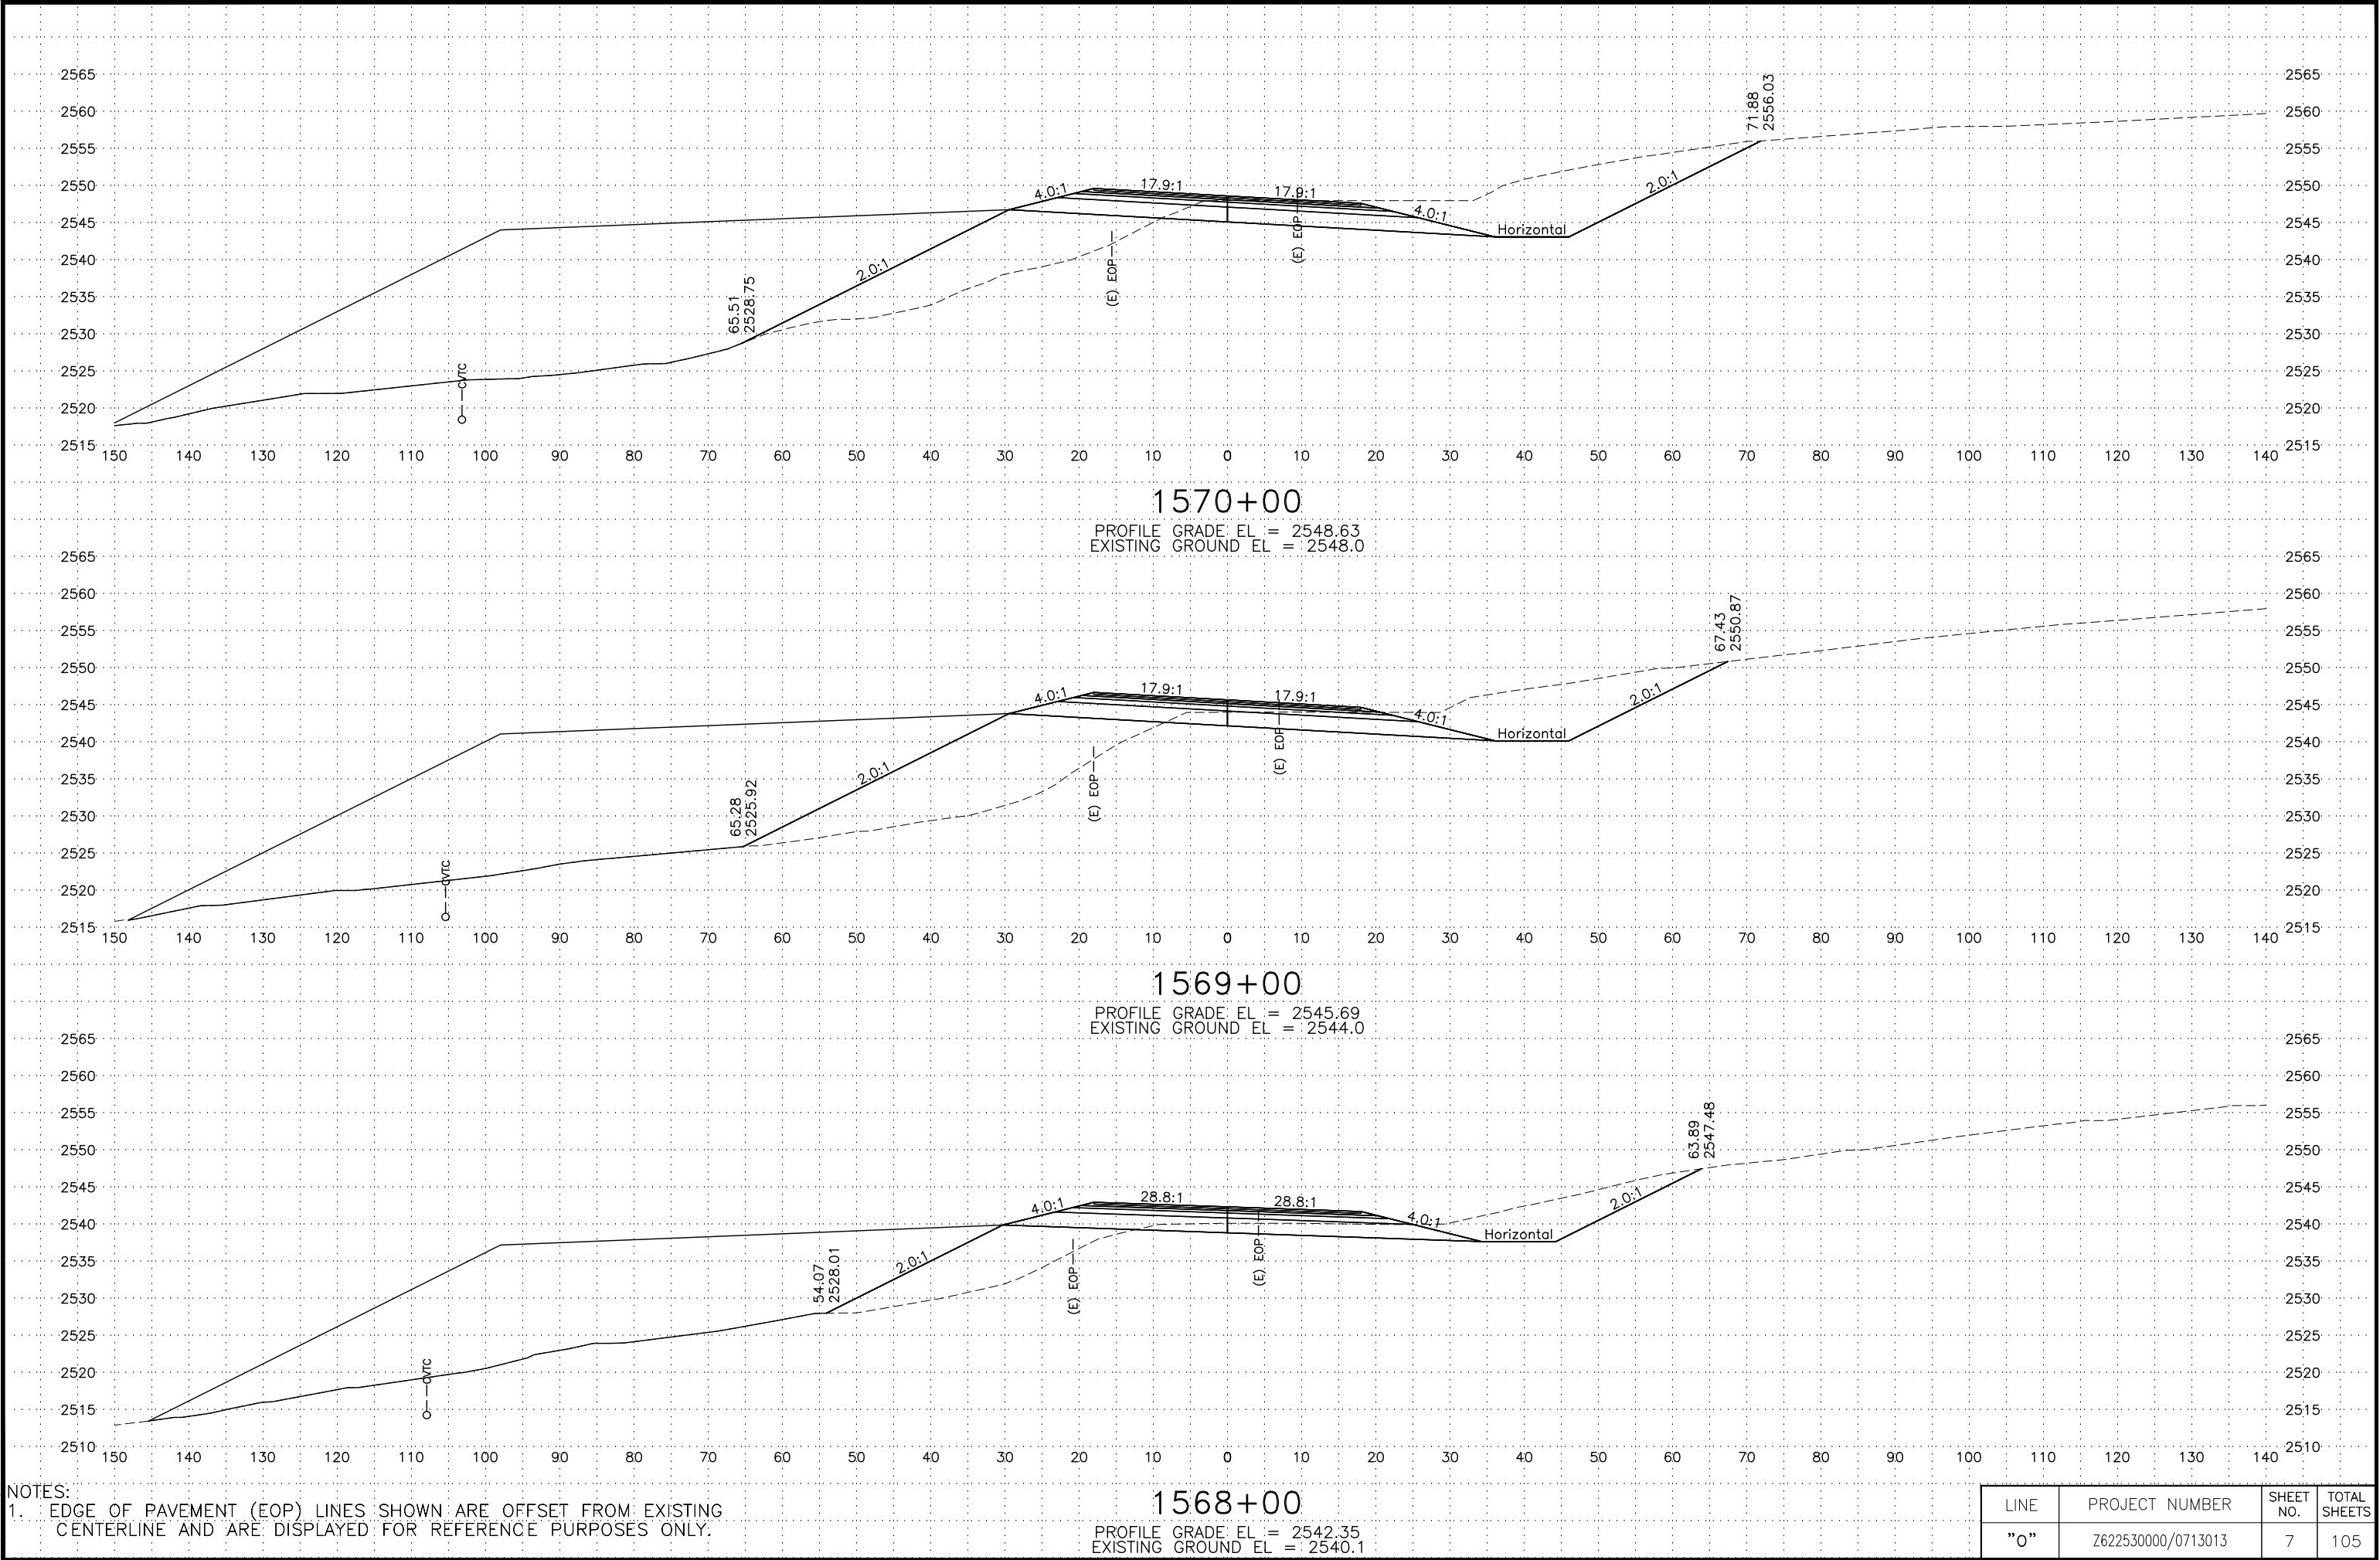

NOTES:
1. EDGE OF PAVEMENT (EOP) LINES SHOWN ARE OFFSET FROM EXISTING CENTERLINE AND ARE DISPLAYED FOR REFERENCE PURPOSES ONLY.

LINE	PROJECT NUMBER	SHEET NO.	TOTAL SHEETS
"0"	Z622530000/0713013	7	105

C:\pwworking\west01\06021986\62253_0_XS-8 Wed, Mar/06/19 10:50am

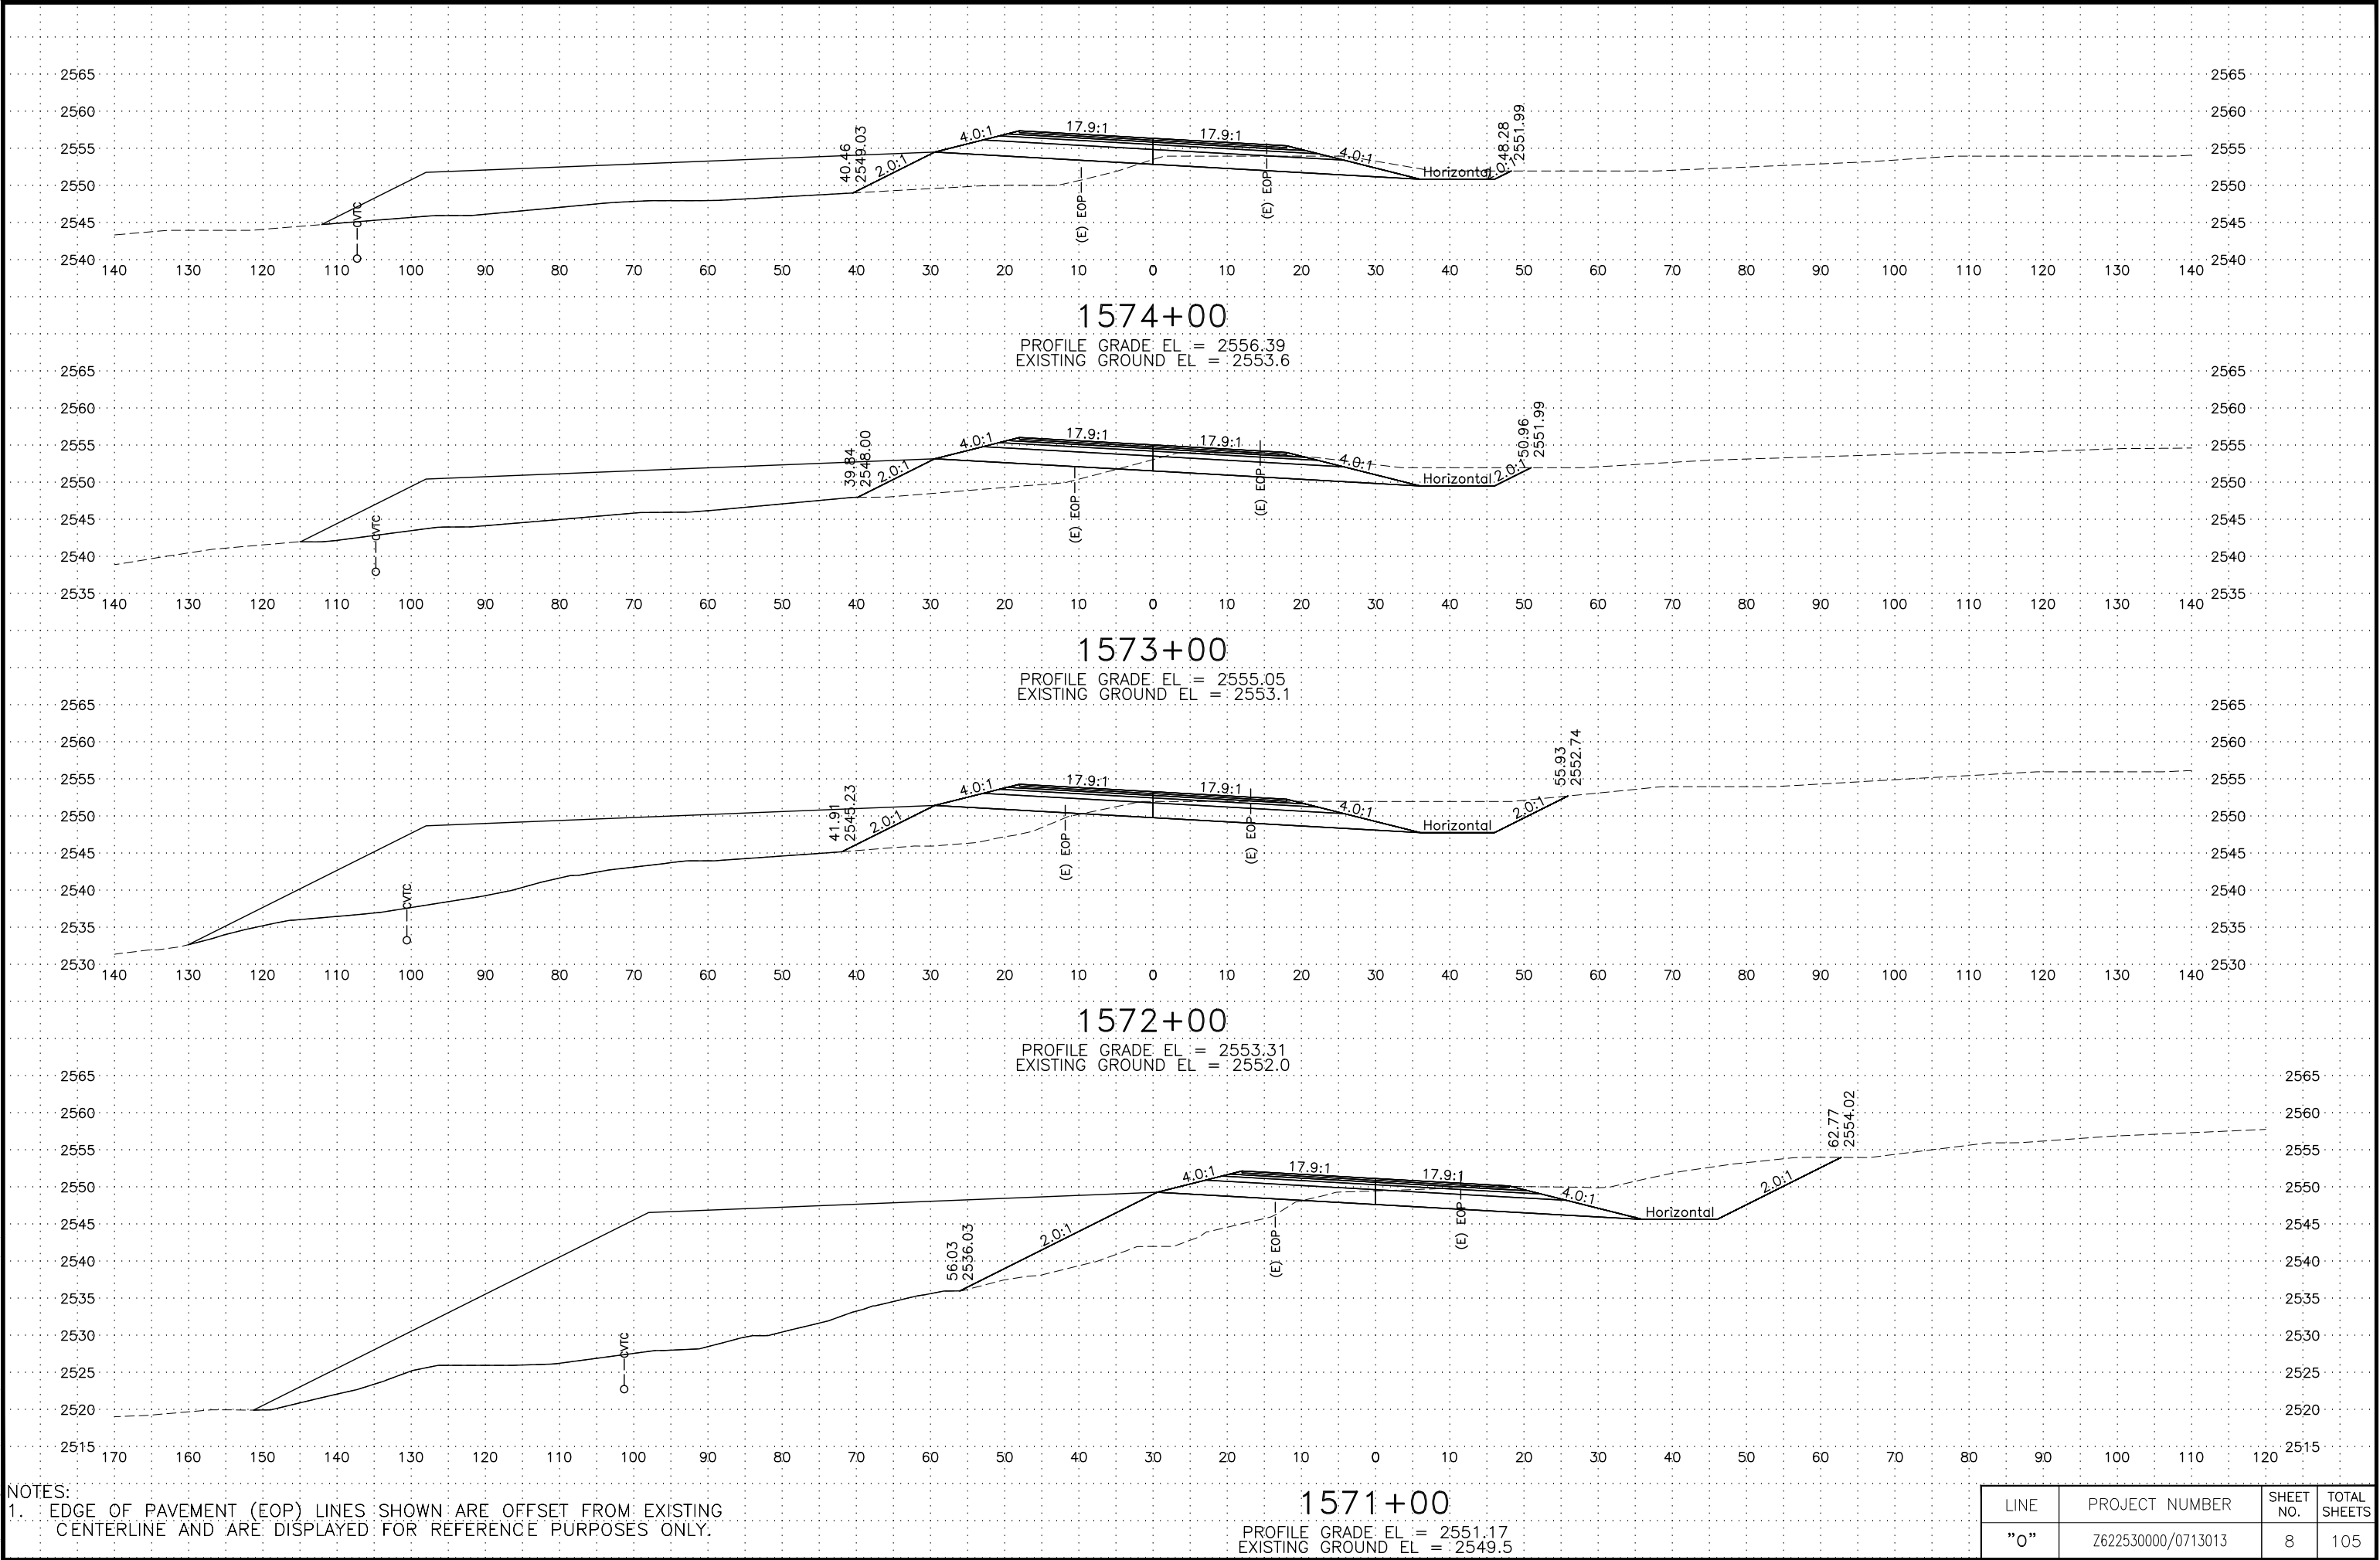

NOTES:
1. EDGE OF PAVEMENT (EOP) LINES SHOWN ARE OFFSET FROM EXISTING CENTERLINE AND ARE DISPLAYED FOR REFERENCE PURPOSES ONLY.

LINE	PROJECT NUMBER	SHEET NO.	TOTAL SHEETS
"0"	Z622530000/0713013	8	105

C:\pwworking\west01\06021986\62253_0_XS-9 Tue, Mar/05/19 01:37pm

NOTES:
1. EDGE OF PAVEMENT (EOP) LINES SHOWN ARE OFFSET FROM EXISTING CENTERLINE AND ARE DISPLAYED FOR REFERENCE PURPOSES ONLY.

1579+00
PROFILE GRADE EL = 2557.10
EXISTING GROUND EL = 2556.0

1578+00
PROFILE GRADE EL = 2557.76
EXISTING GROUND EL = 2556.0


1577+00
PROFILE GRADE EL = 2558.02
EXISTING GROUND EL = 2556.0

1576+00
PROFILE GRADE EL = 2557.88
EXISTING GROUND EL = 2555.4

1575+00
PROFILE GRADE EL = 2557.34
EXISTING GROUND EL = 2554.0

LINE	PROJECT NUMBER	SHEET NO.	TOTAL SHEETS
"0"	Z622530000/0713013	9	105


C:\pwworking\west01\06021986\62253_0_XS-10 Tue, Mar/05/19 01:38pm

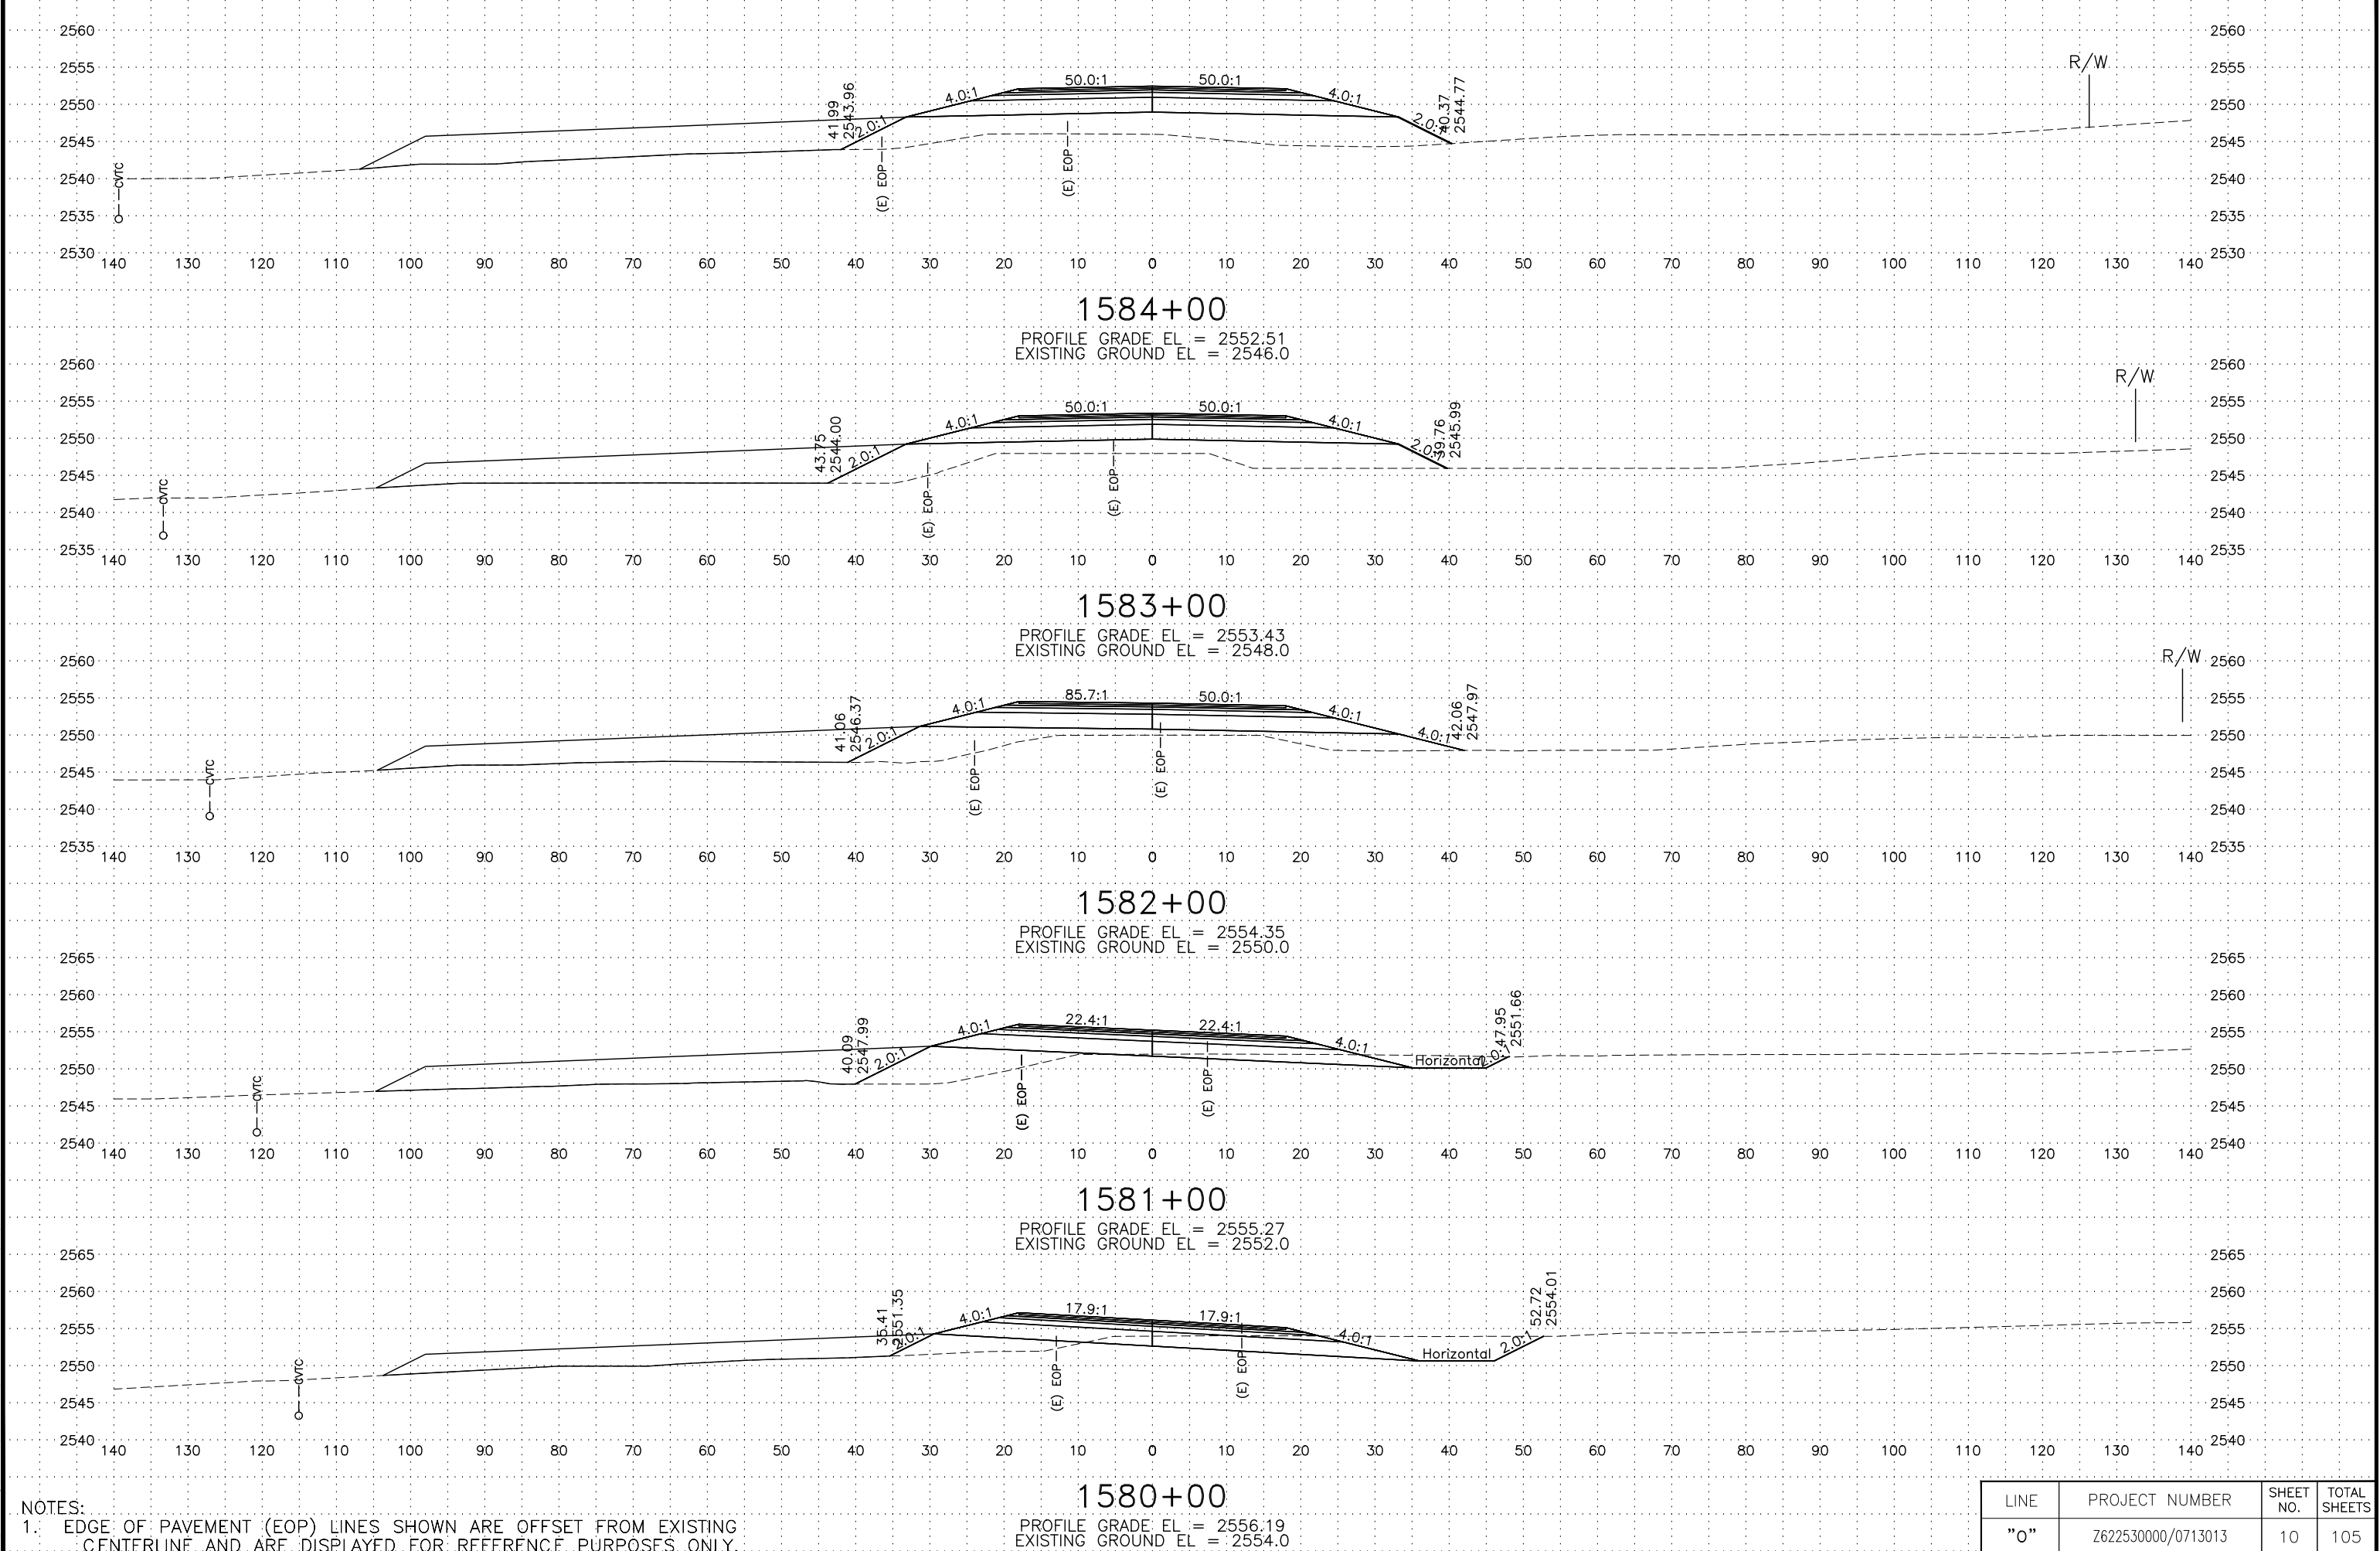


NOTES:
1. EDGE OF PAVEMENT (EOP) LINES SHOWN ARE OFFSET FROM EXISTING CENTERLINE AND ARE DISPLAYED FOR REFERENCE PURPOSES ONLY.

LINE	PROJECT NUMBER	SHEET NO.	TOTAL SHEETS
"0"	Z622530000/0713013	10	105

C:\pwworking\west01\06021986\62253_0_XS-11 Tue, Mar/05/19 01:39pm

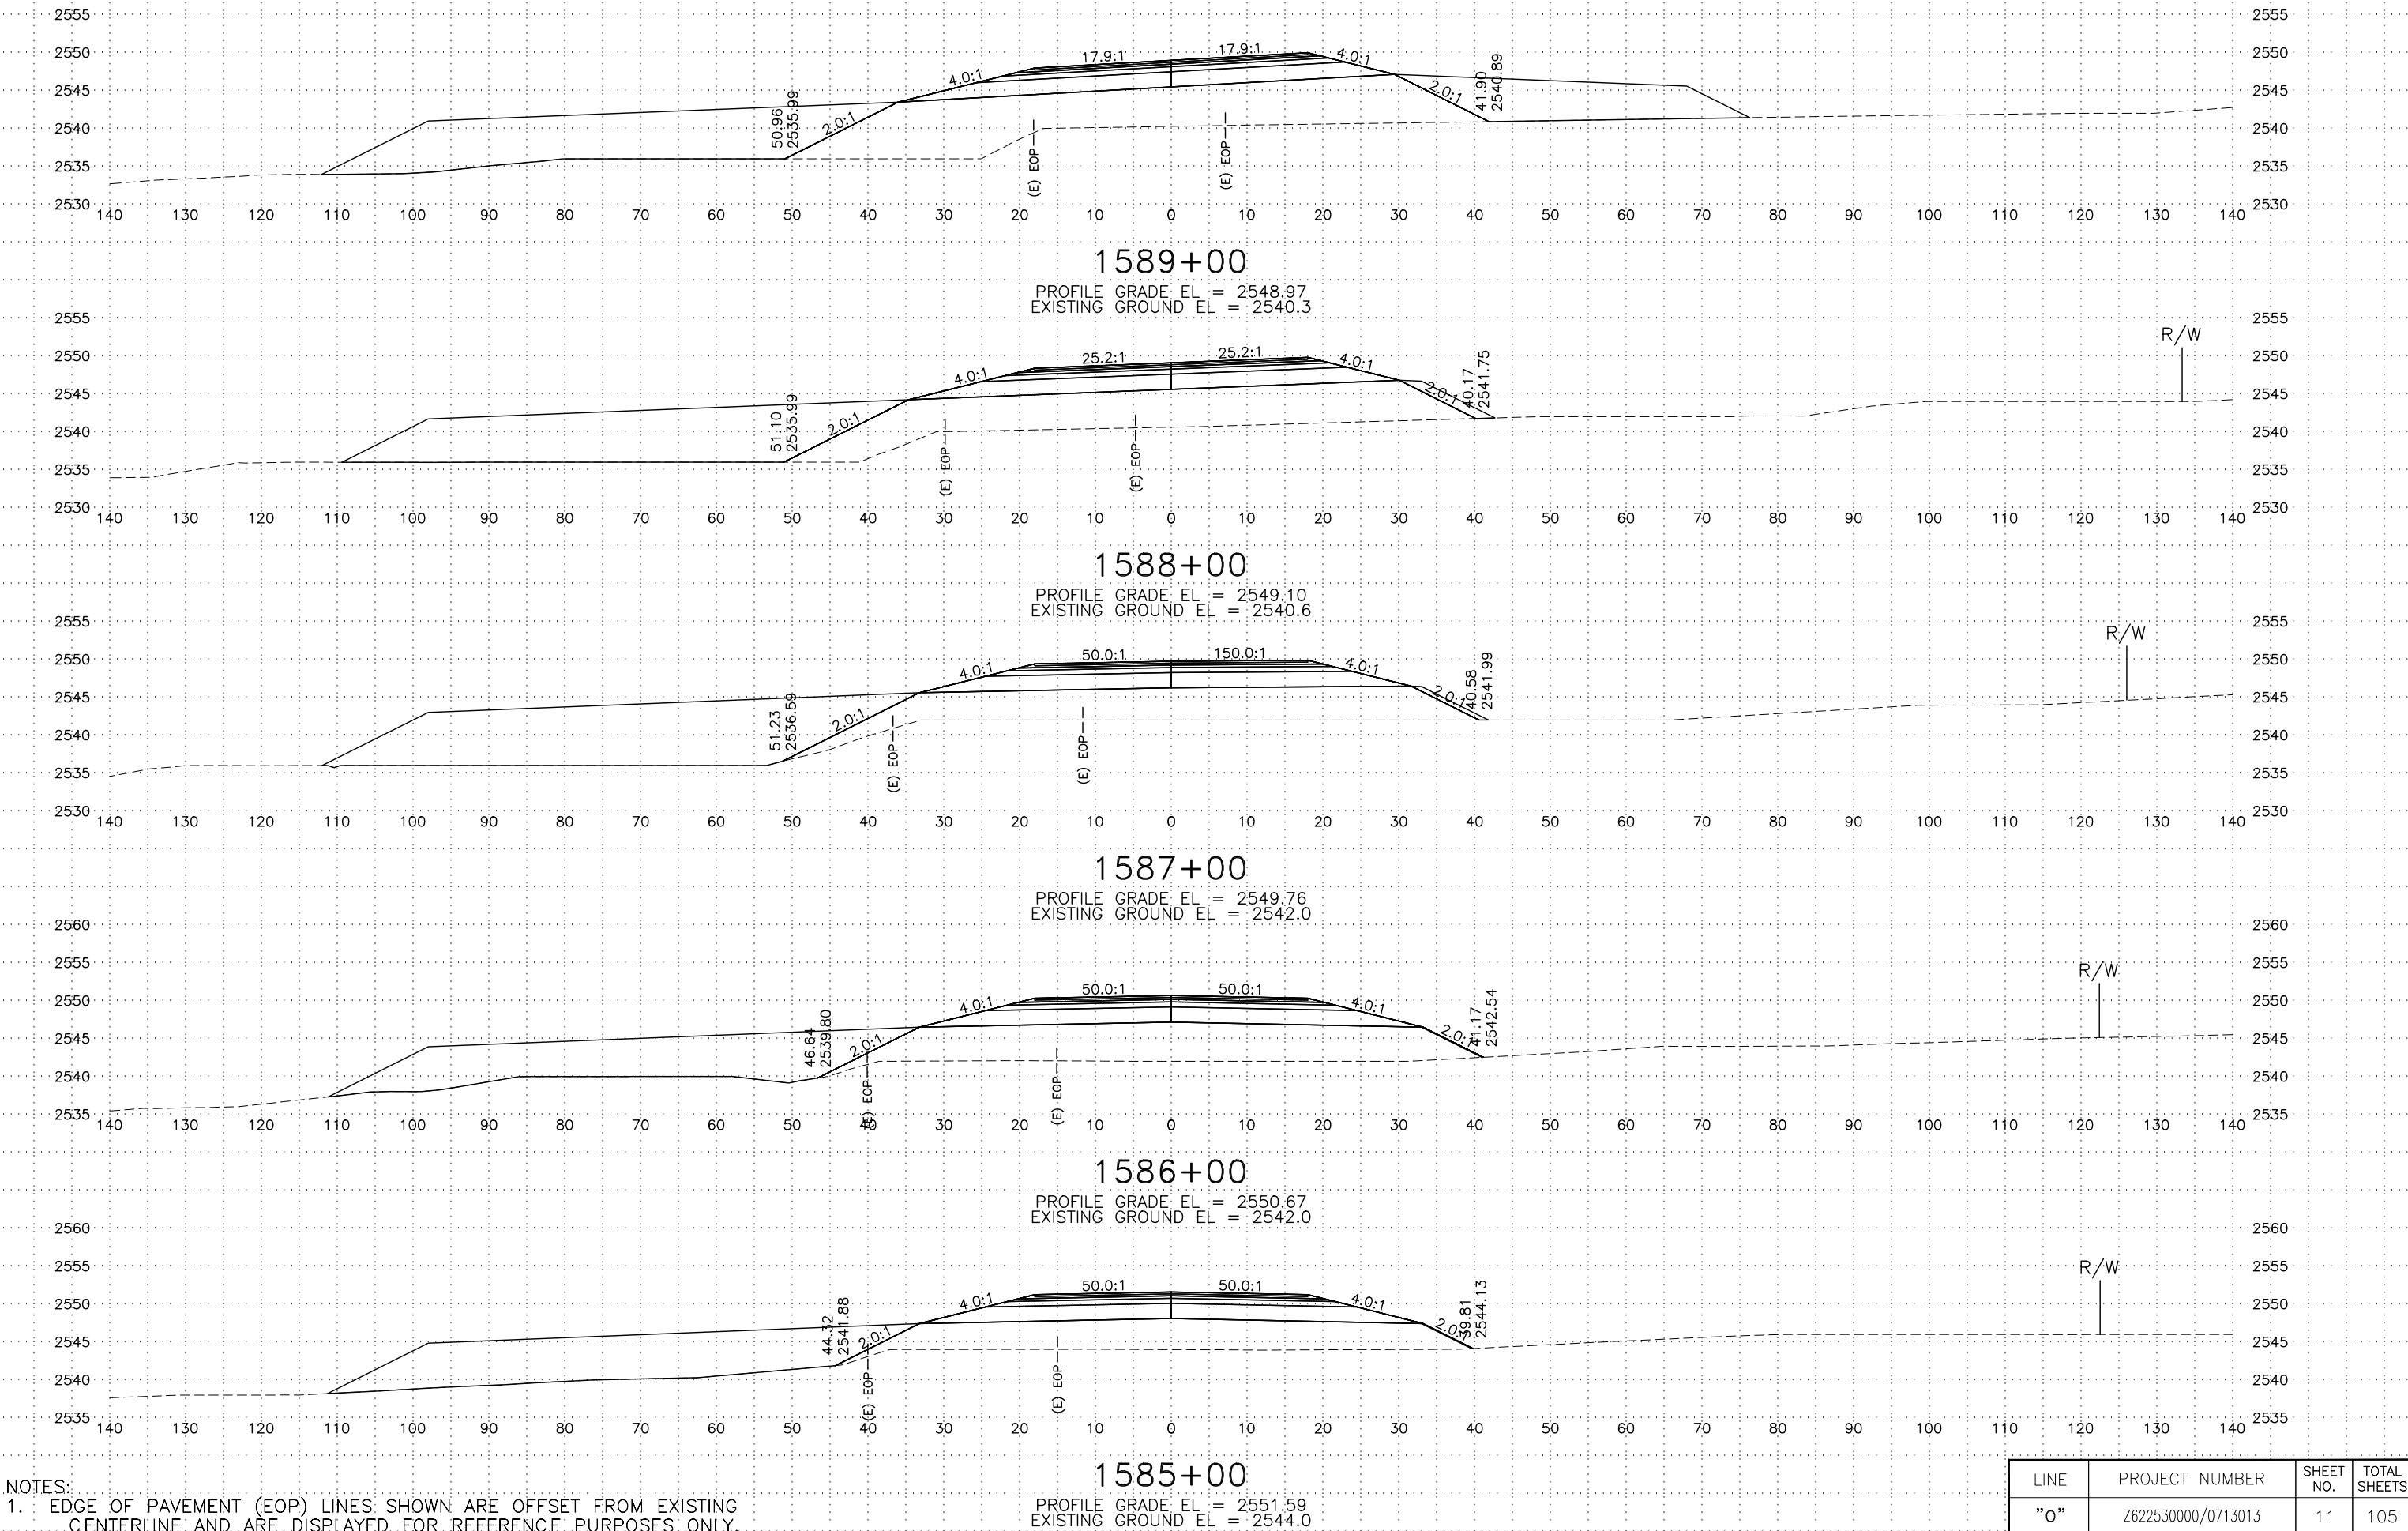


C:\pwworking\west01\06021986\62253_0_XS-12 Tue, Mar/05/19 01:40pm

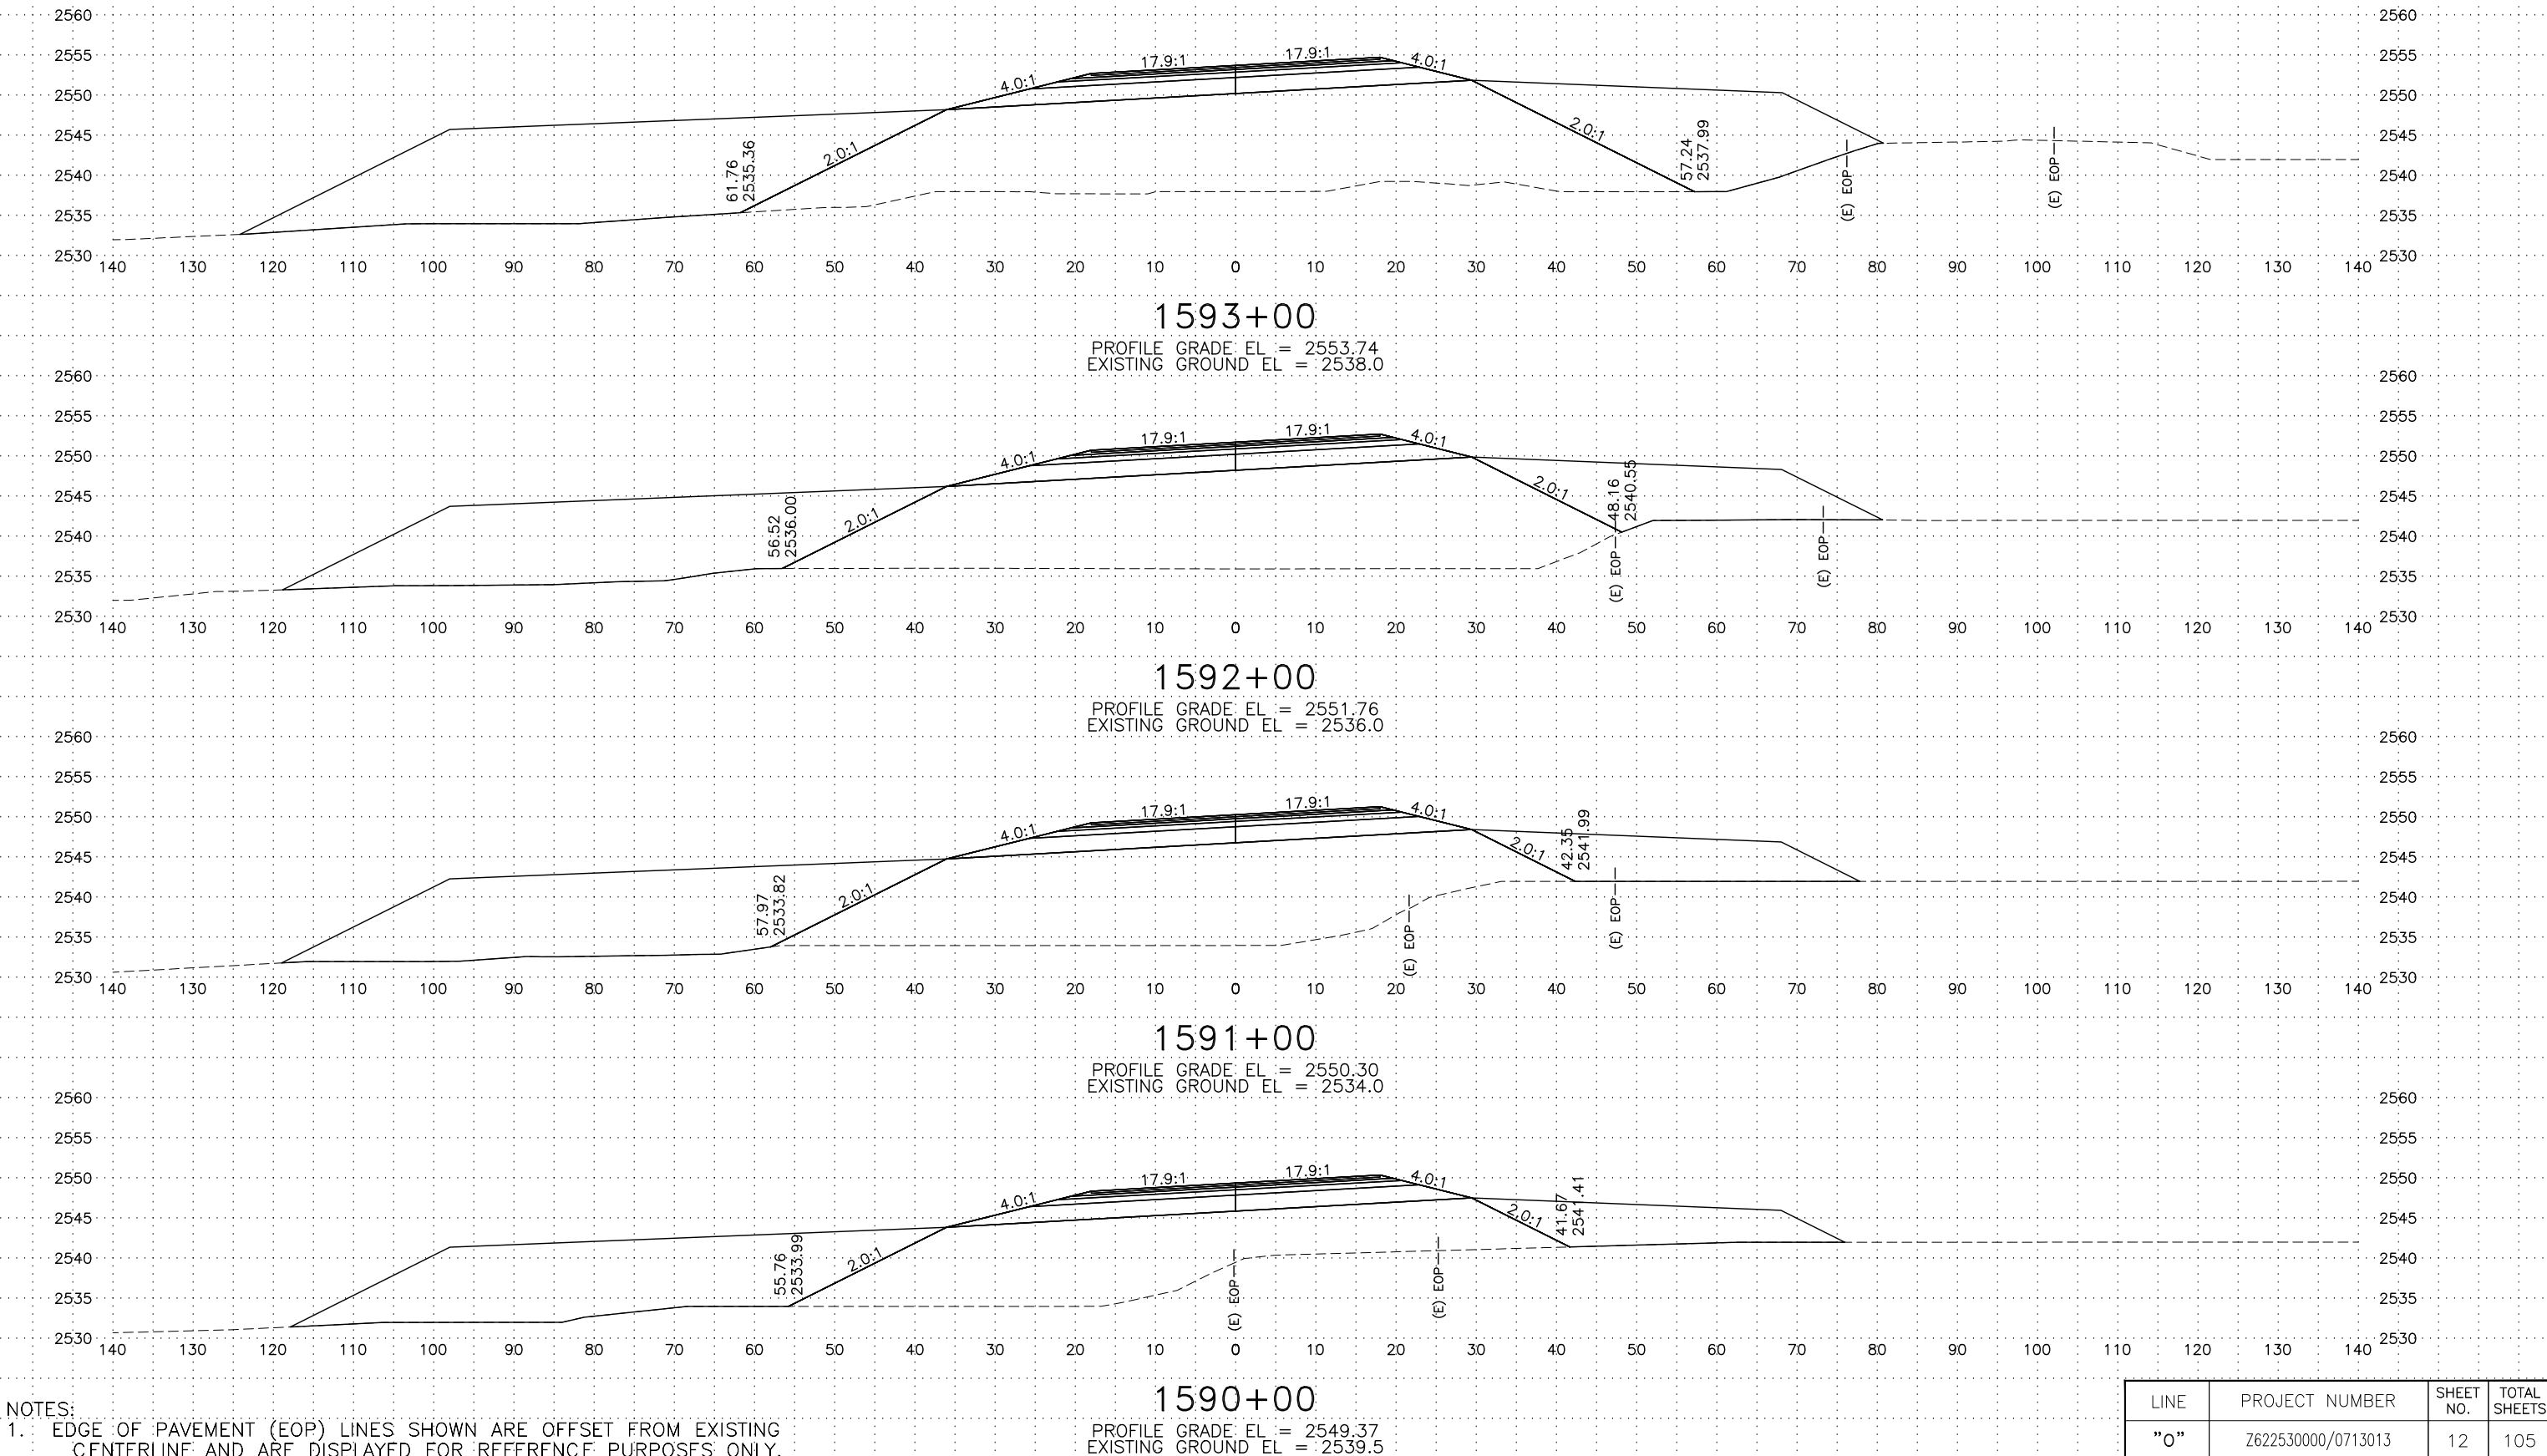

LINE	PROJECT NUMBER	SHEET NO.	TOTAL SHEETS
"0"	Z622530000/0713013	12	105


C:\pwworking\west01\06021986\62253_0_XS-13 Tue, Mar/05/19 01:41pm

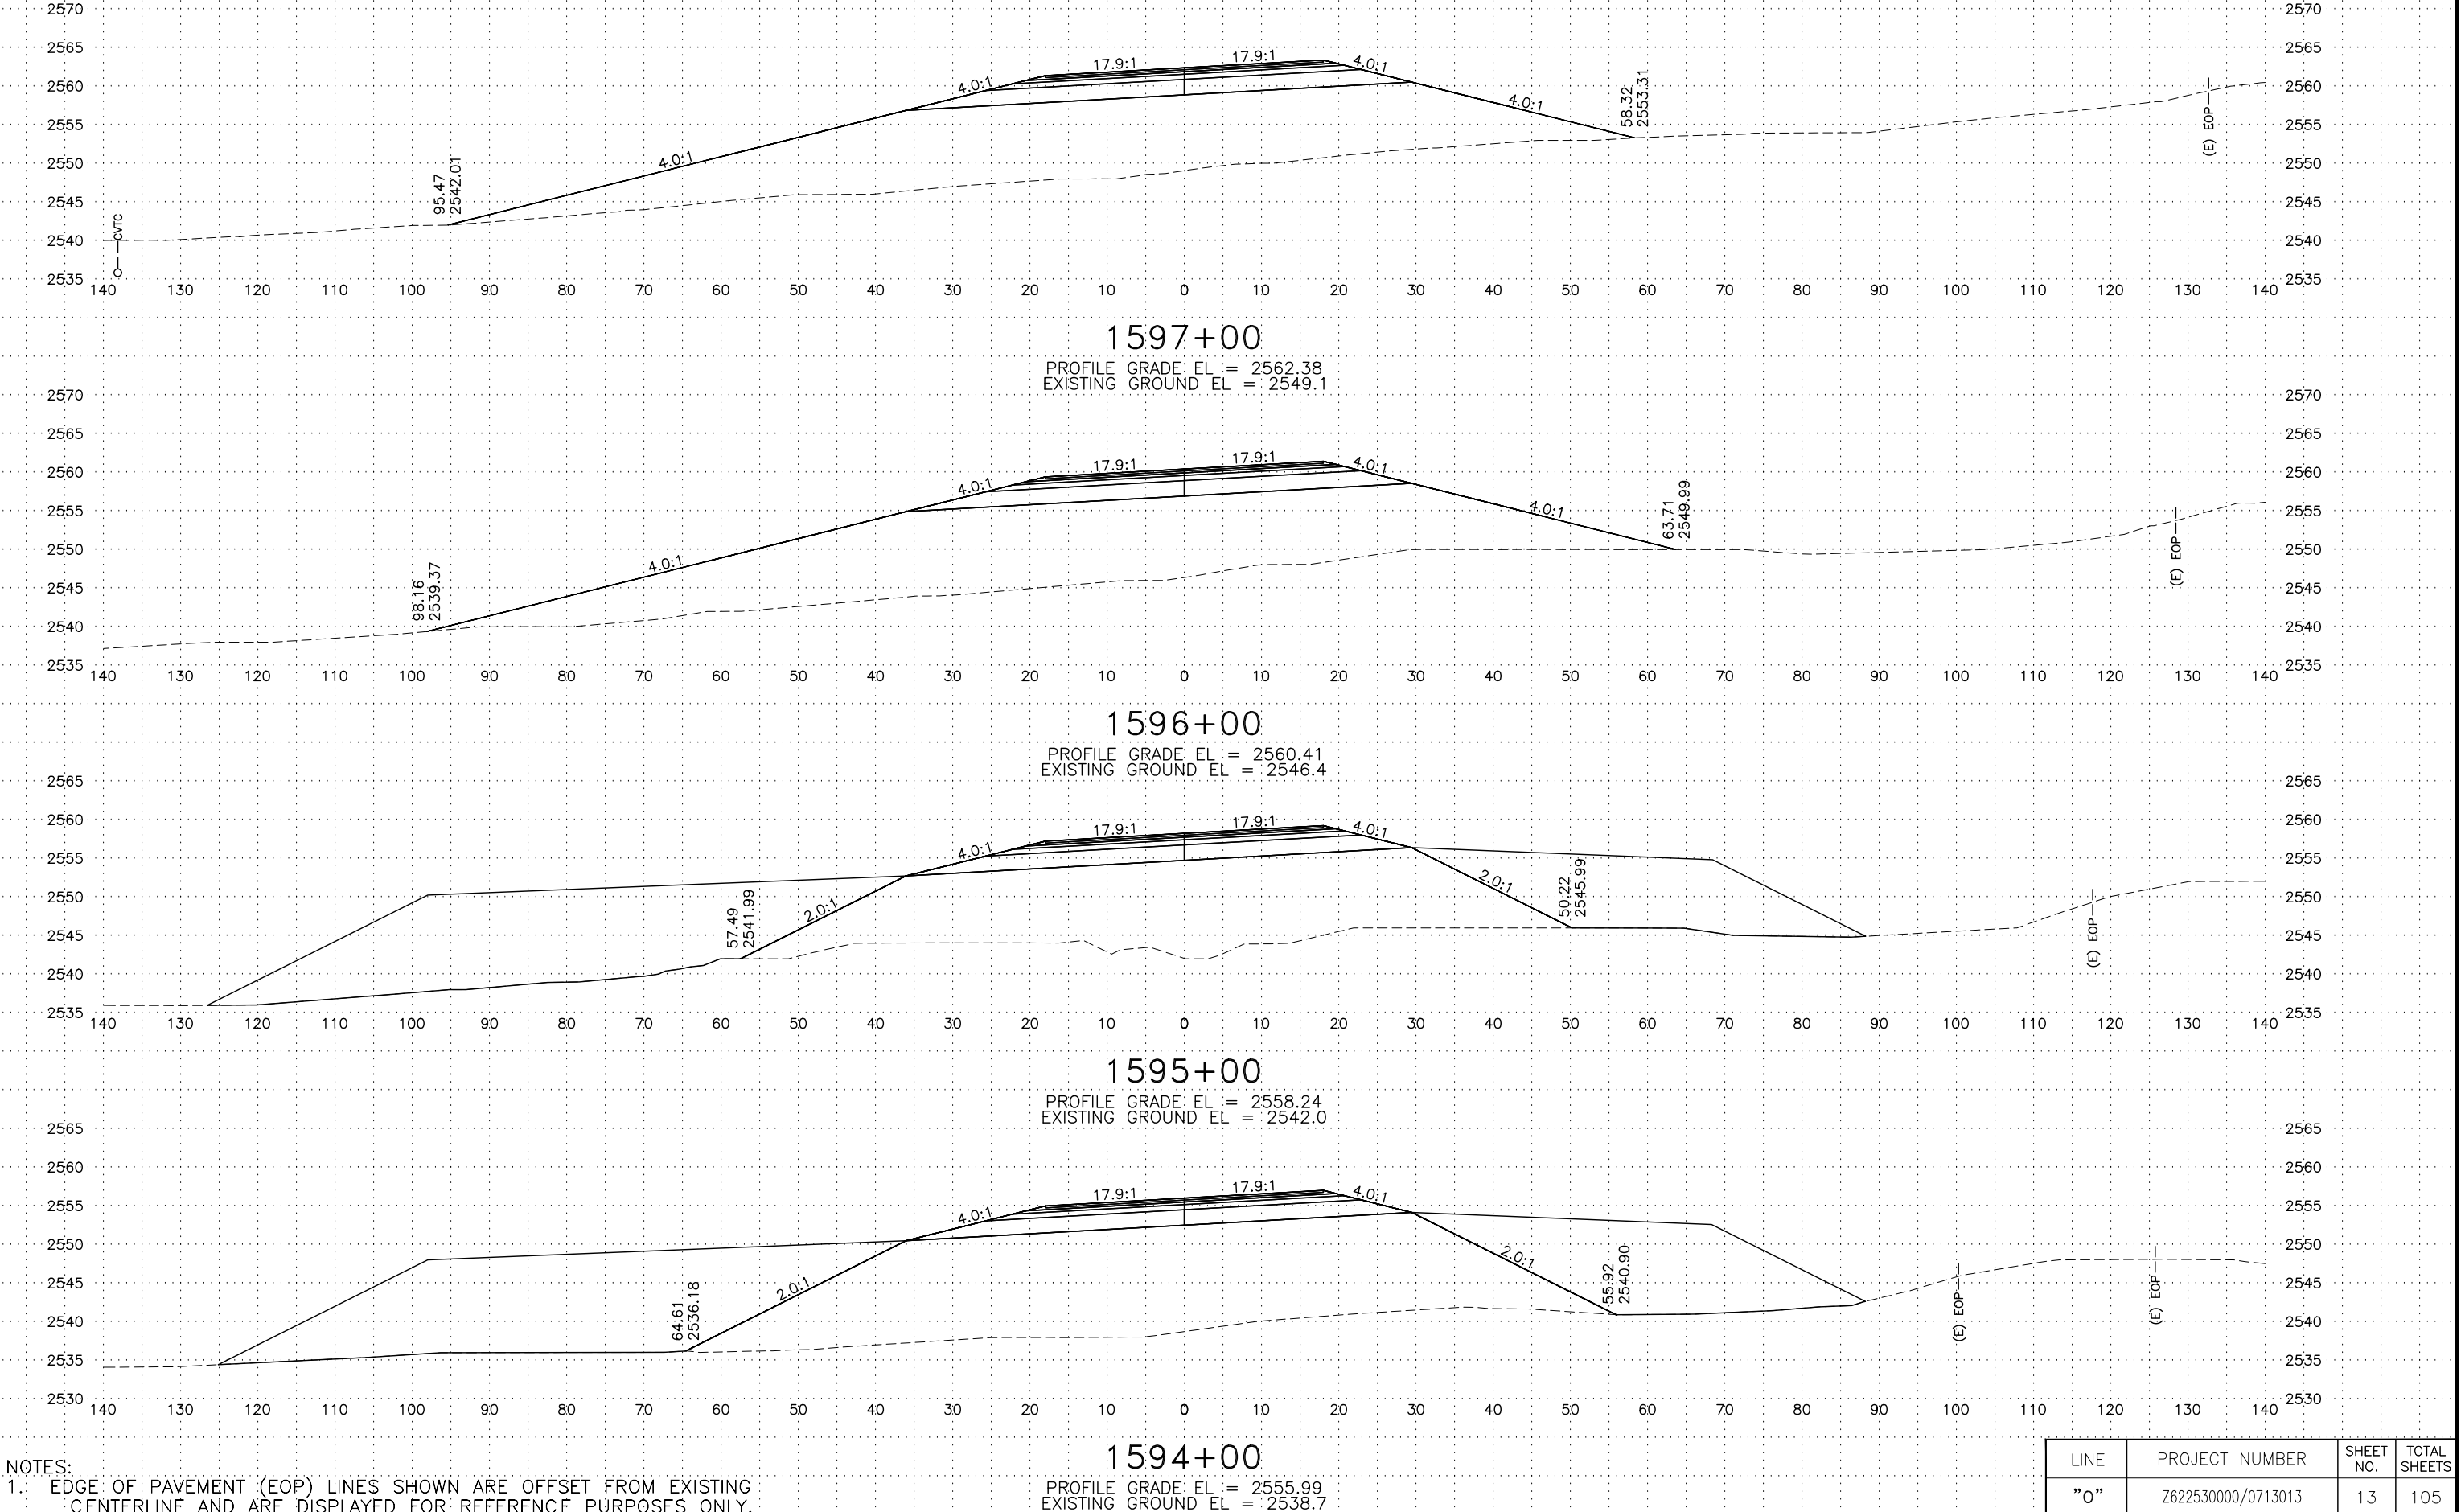

NOTES:
1. EDGE OF PAVEMENT (EOP) LINES SHOWN ARE OFFSET FROM EXISTING CENTERLINE AND ARE DISPLAYED FOR REFERENCE PURPOSES ONLY.

LINE	PROJECT NUMBER	SHEET NO.	TOTAL SHEETS
"0"	Z622530000/0713013	13	105

C:\pwworking\west01\06021986\62253_0_XS-14 Tue, Mar/05/19 01:42pm

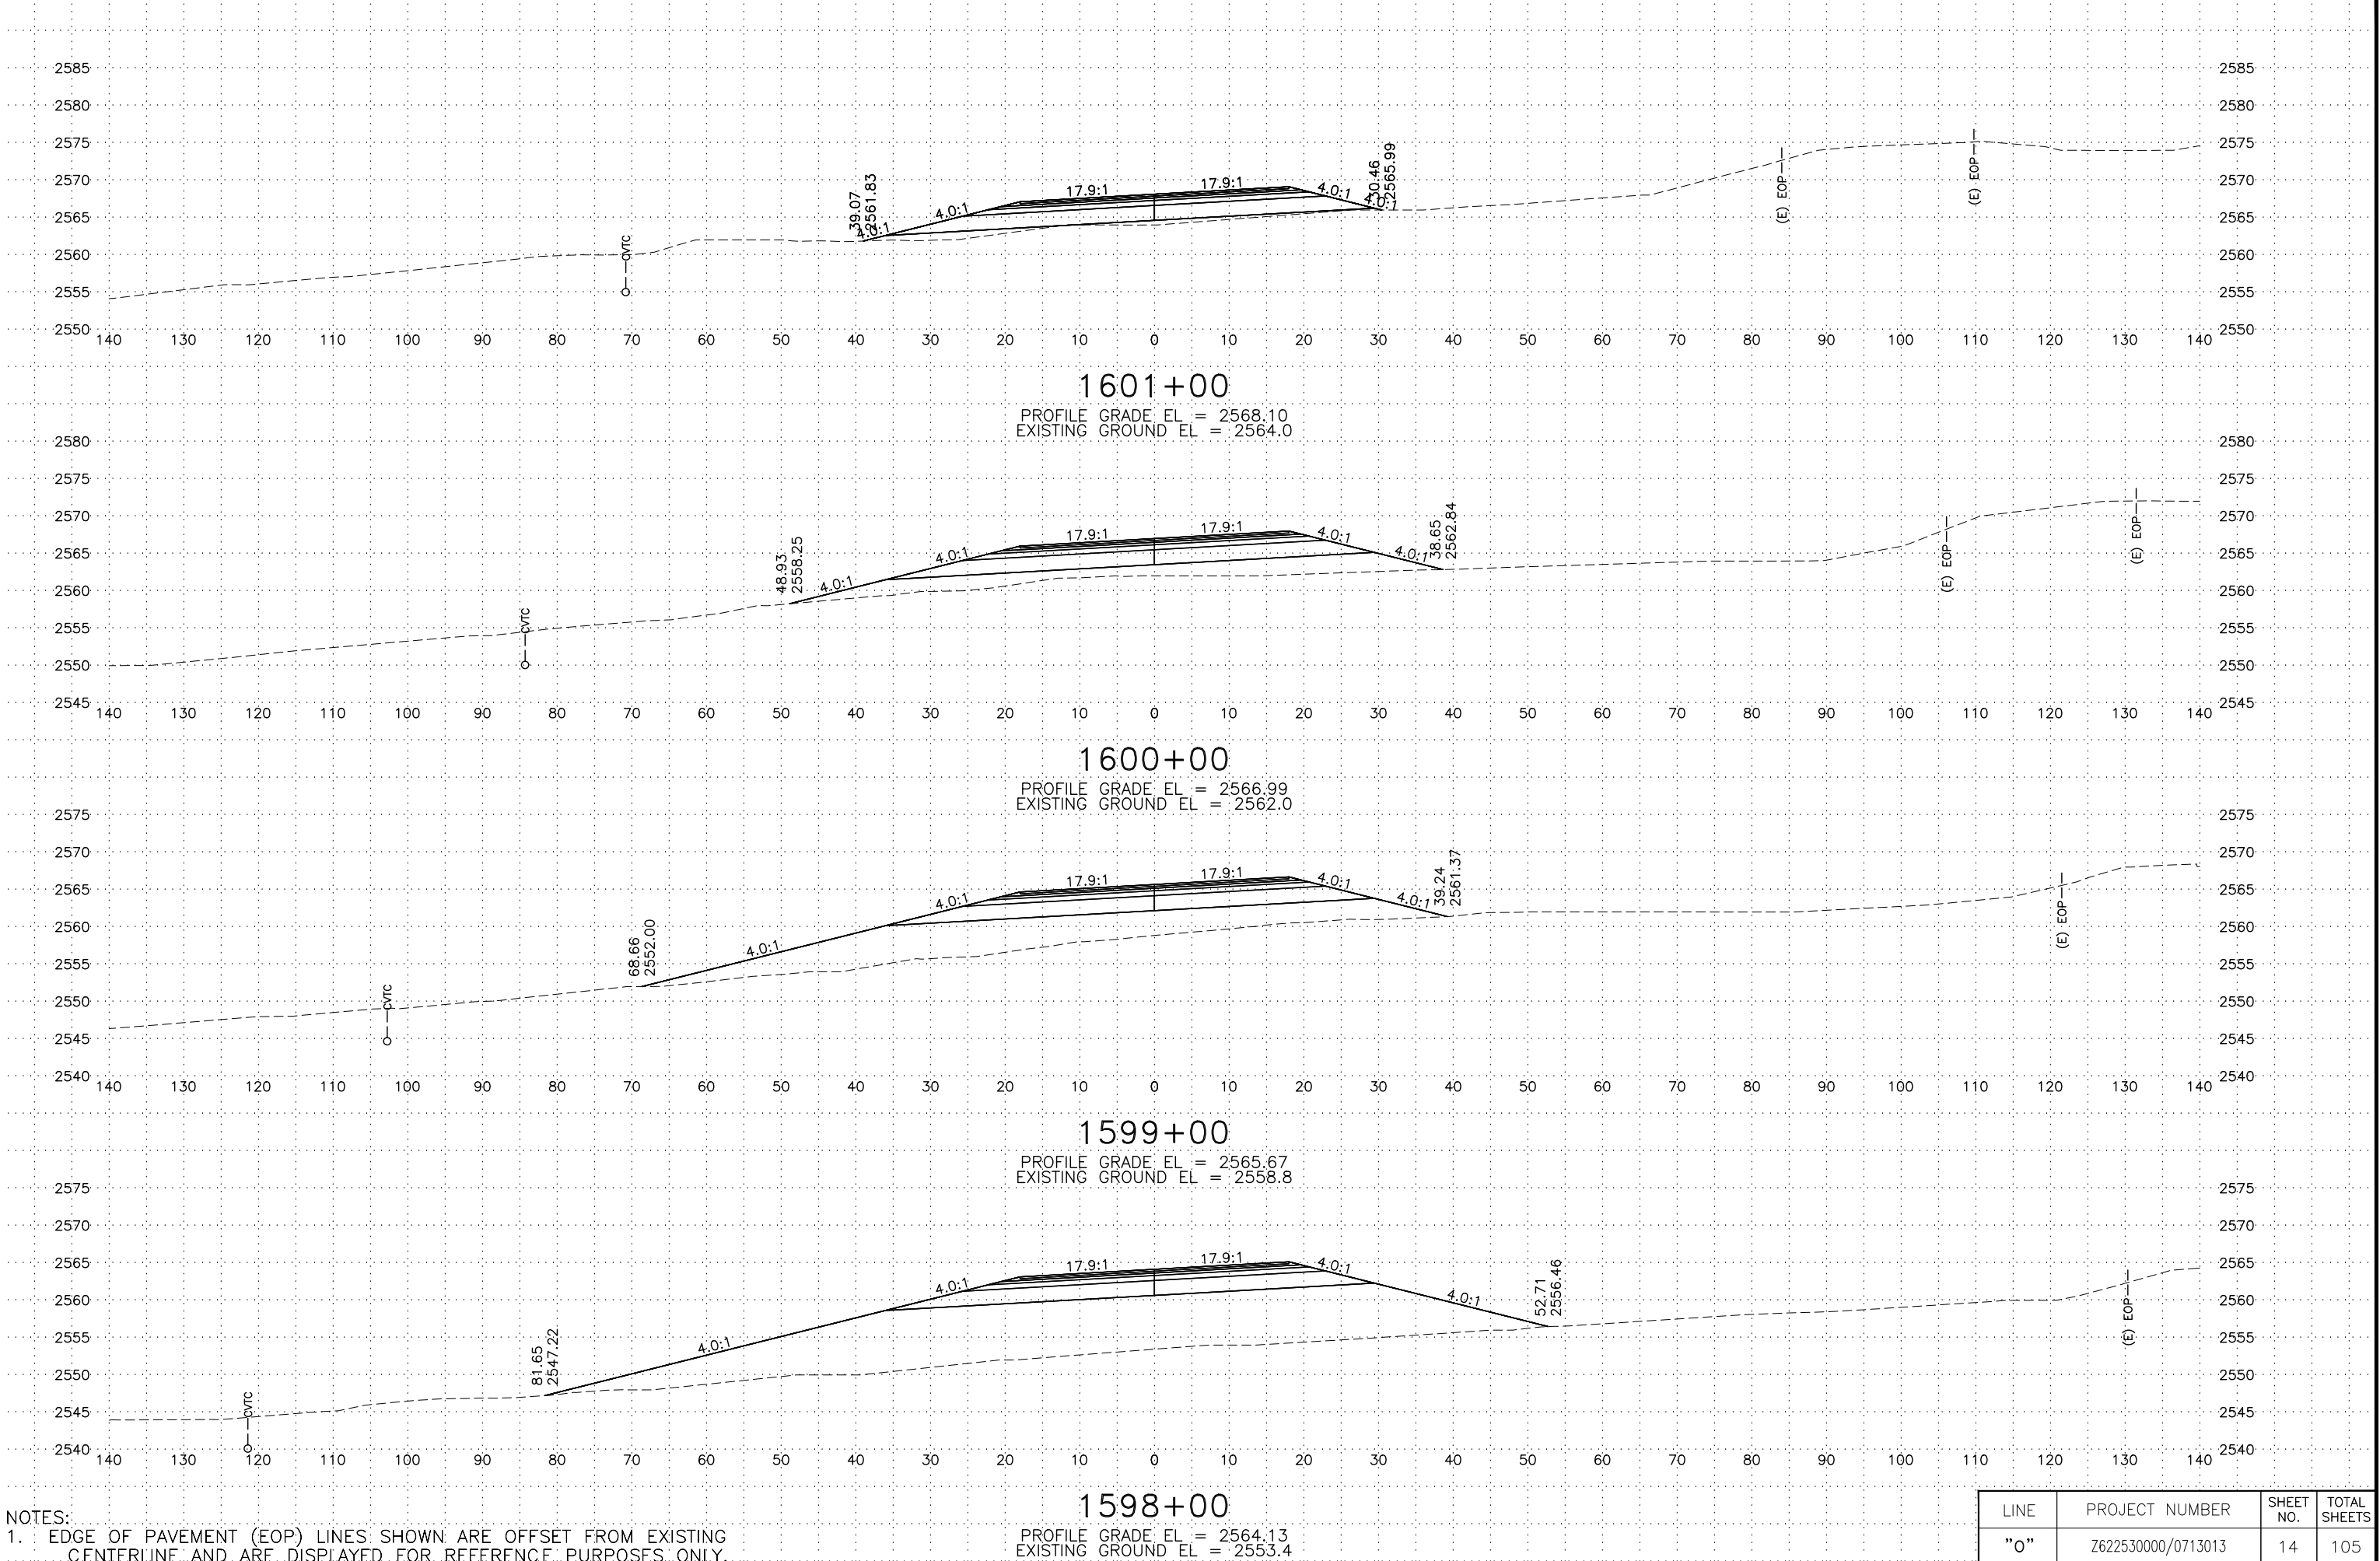


NOTES:
1. EDGE OF PAVEMENT (EOP) LINES SHOWN ARE OFFSET FROM EXISTING CENTERLINE AND ARE DISPLAYED FOR REFERENCE PURPOSES ONLY.

LINE	PROJECT NUMBER	SHEET NO.	TOTAL SHEETS
"0"	Z622530000/0713013	14	105


C:\pwworking\west01\06021986\62253_0_XS-15 Tue, Mar/05/19 01:43pm

NOTES:
1. EDGE OF PAVEMENT (EOP) LINES SHOWN ARE OFFSET FROM EXISTING CENTERLINE AND ARE DISPLAYED FOR REFERENCE PURPOSES ONLY.

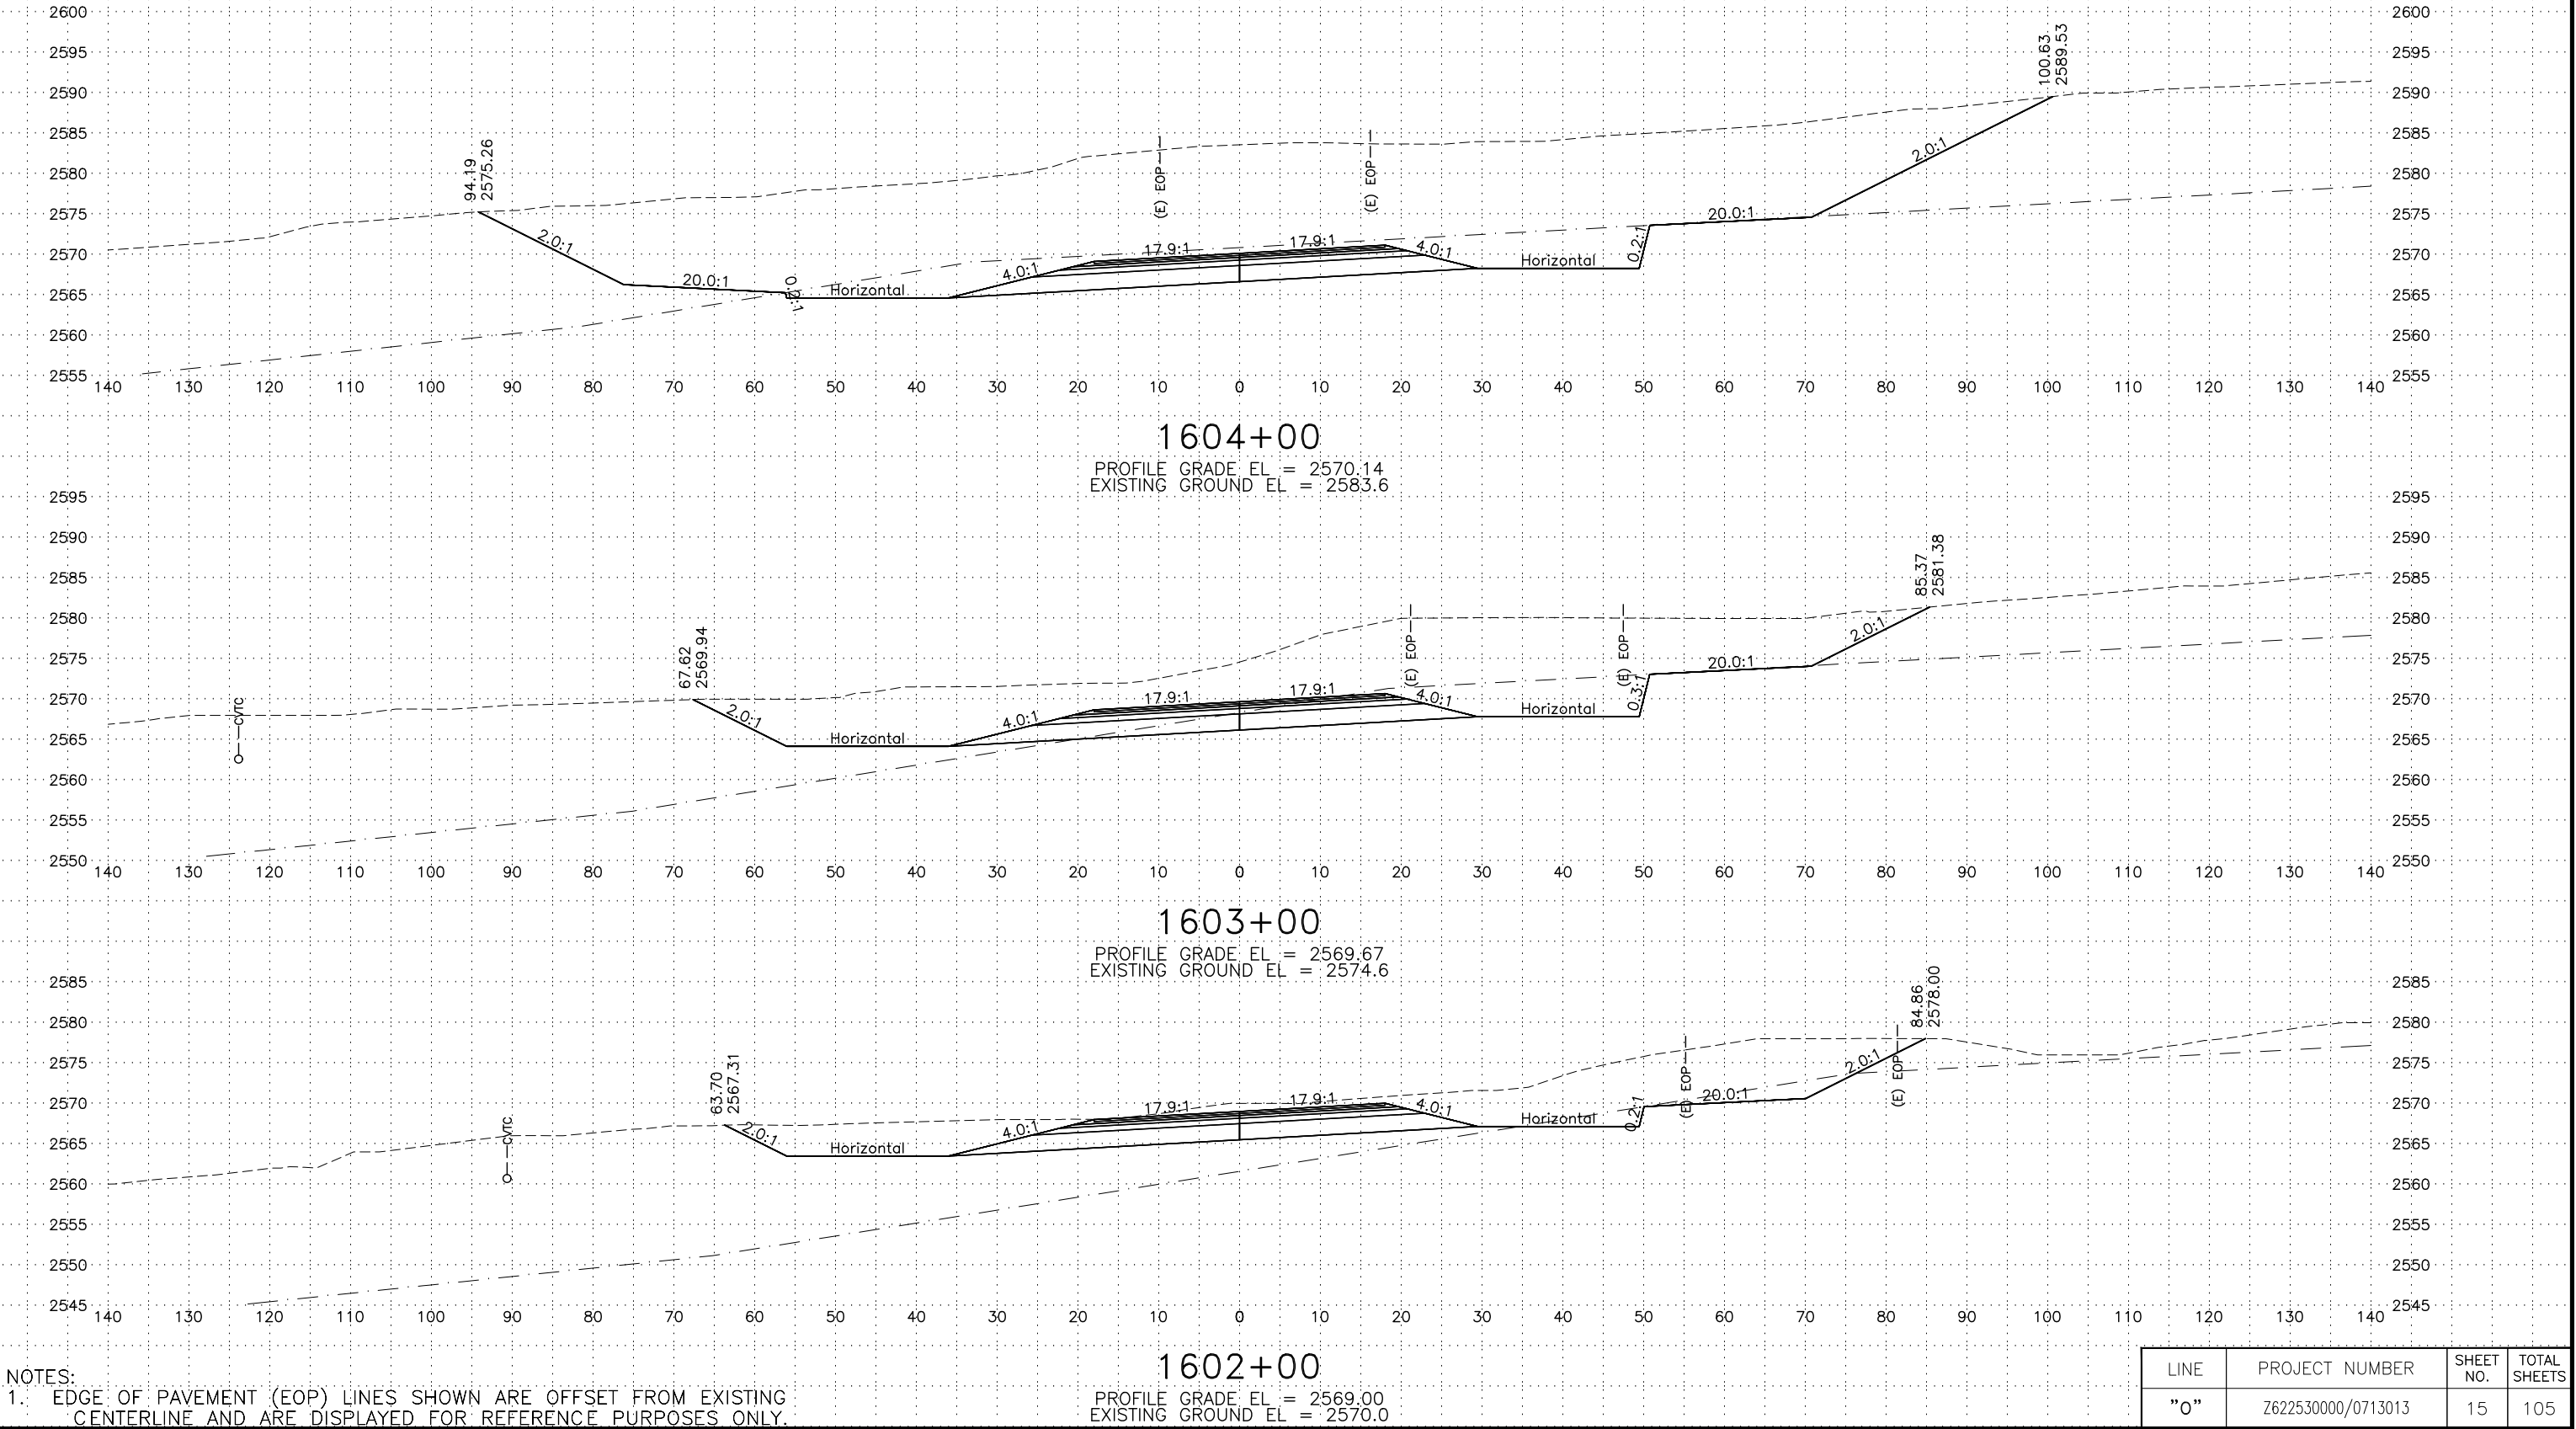

LINE	PROJECT NUMBER	SHEET NO.	TOTAL SHEETS
"0"	Z622530000/0713013	15	105


C:\pwworking\west01\06021986\62253_0_XS-16 Tue, Mar/05/19 01:44pm

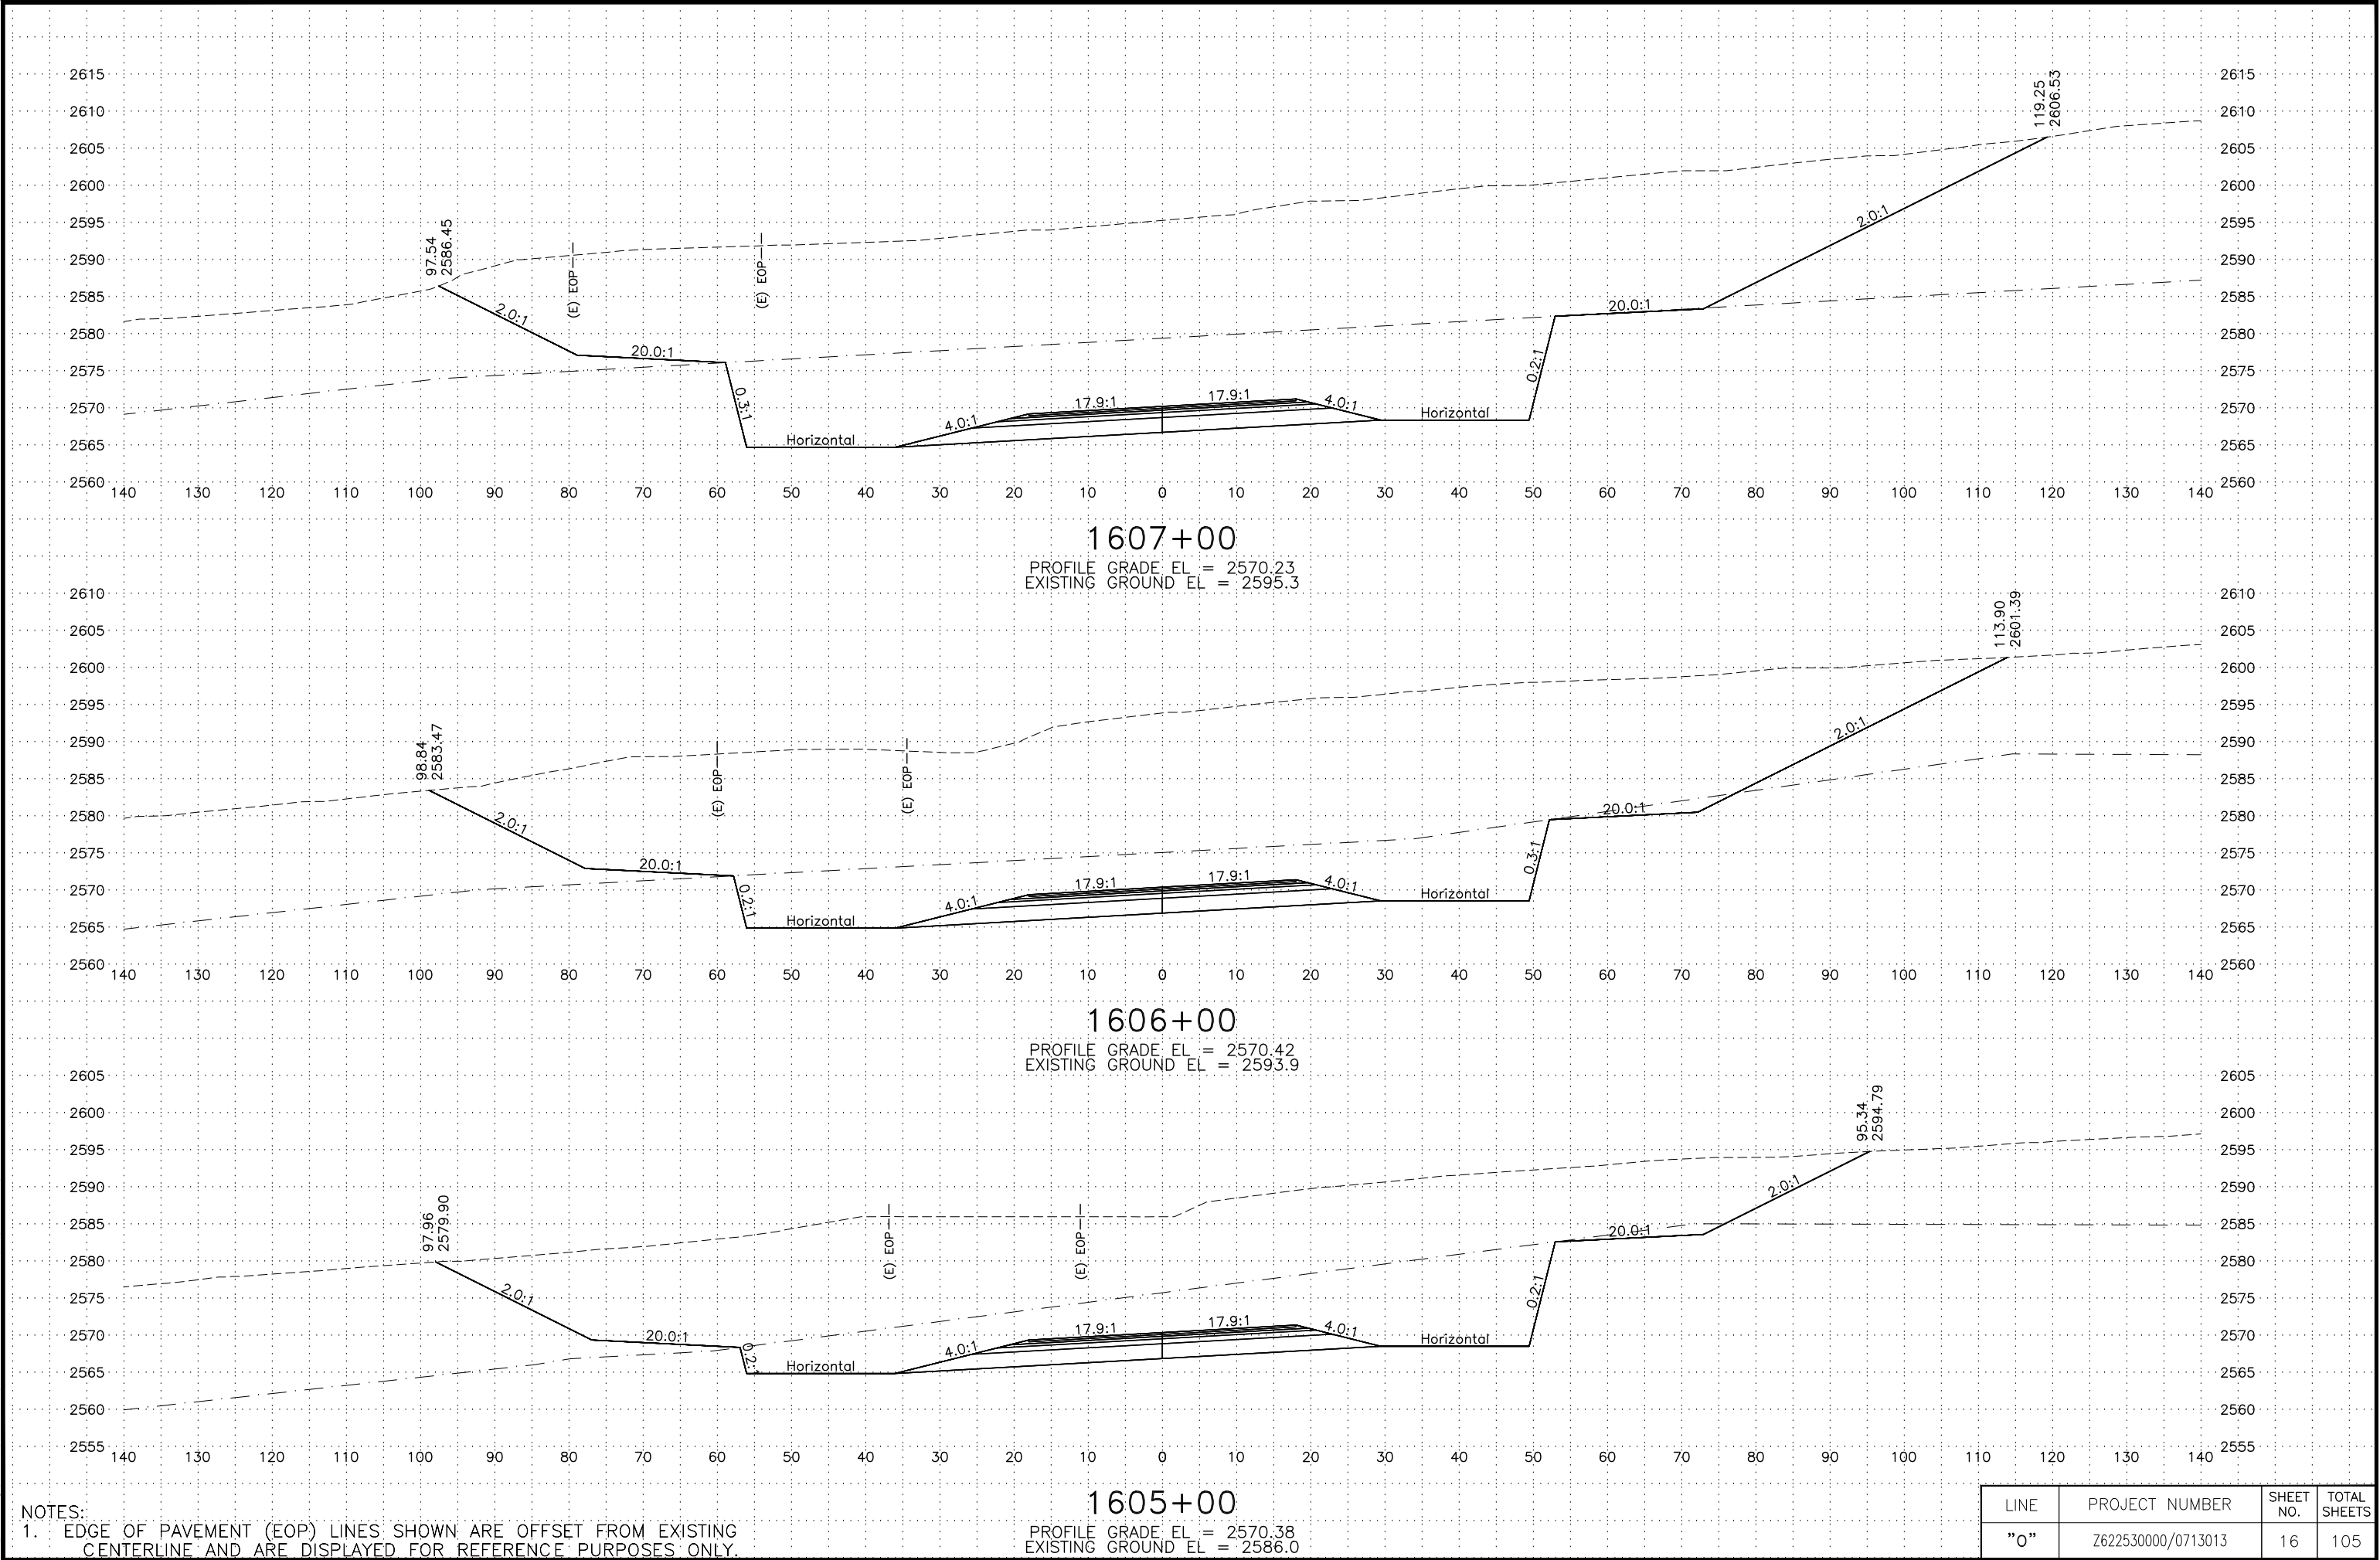

NOTES:
1. EDGE OF PAVEMENT (EOP) LINES SHOWN ARE OFFSET FROM EXISTING CENTERLINE AND ARE DISPLAYED FOR REFERENCE PURPOSES ONLY.


LINE	PROJECT NUMBER	SHEET NO.	TOTAL SHEETS
"0"	Z622530000/0713013	16	105

C:\pwworking\west01\06021986\62253_0_XS-17 Tue, Mar/05/19 01:45pm

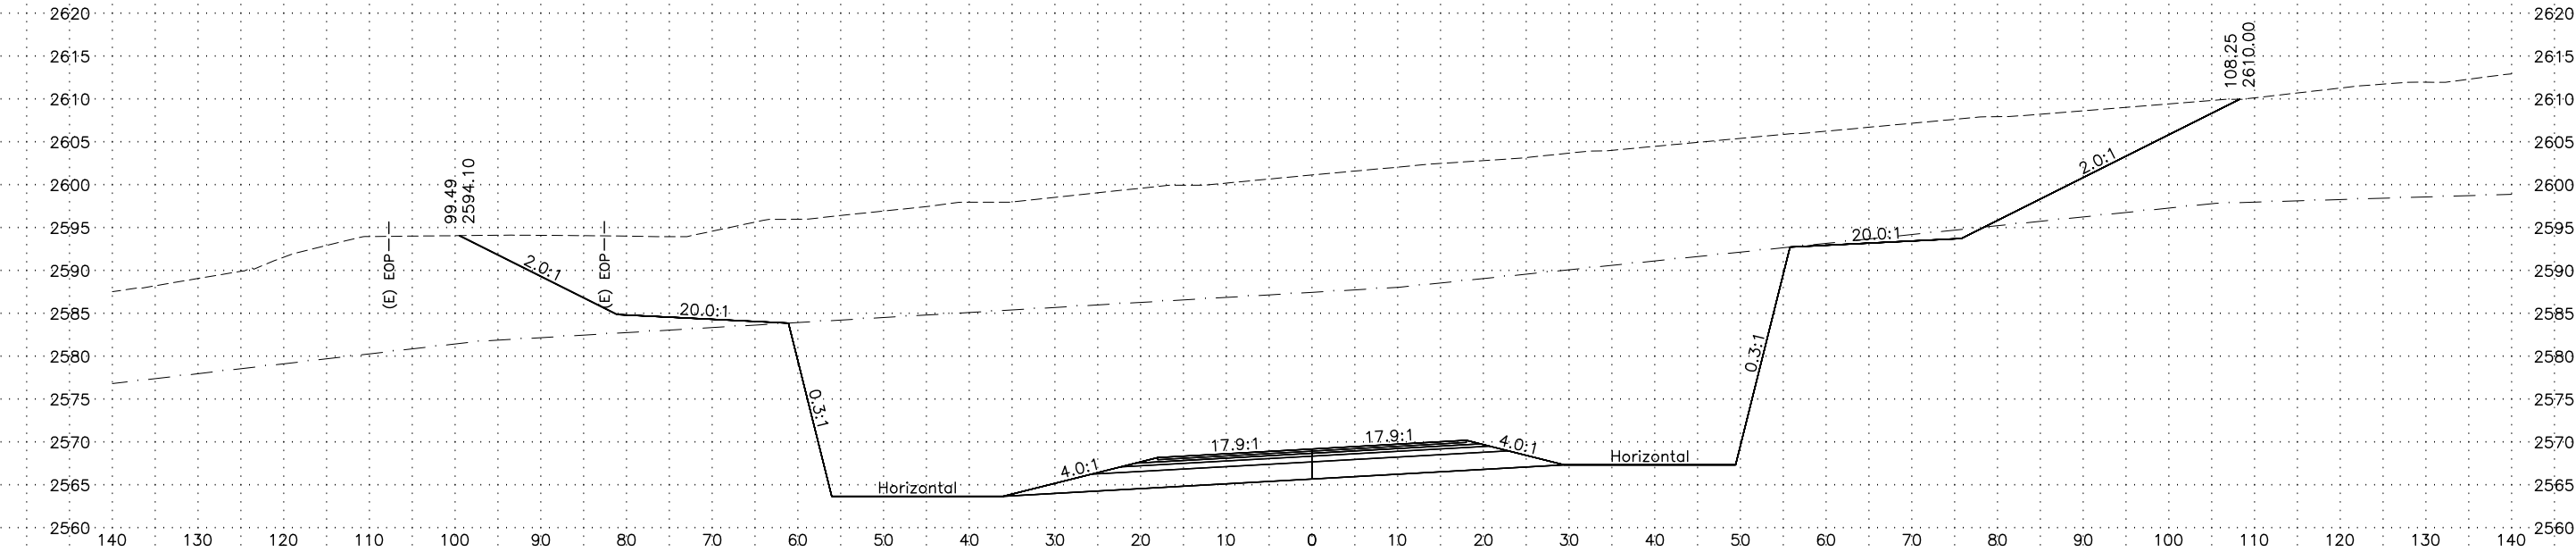

1609+00

PROFILE GRADE EL = 2569.22
EXISTING GROUND EL = 2601.2

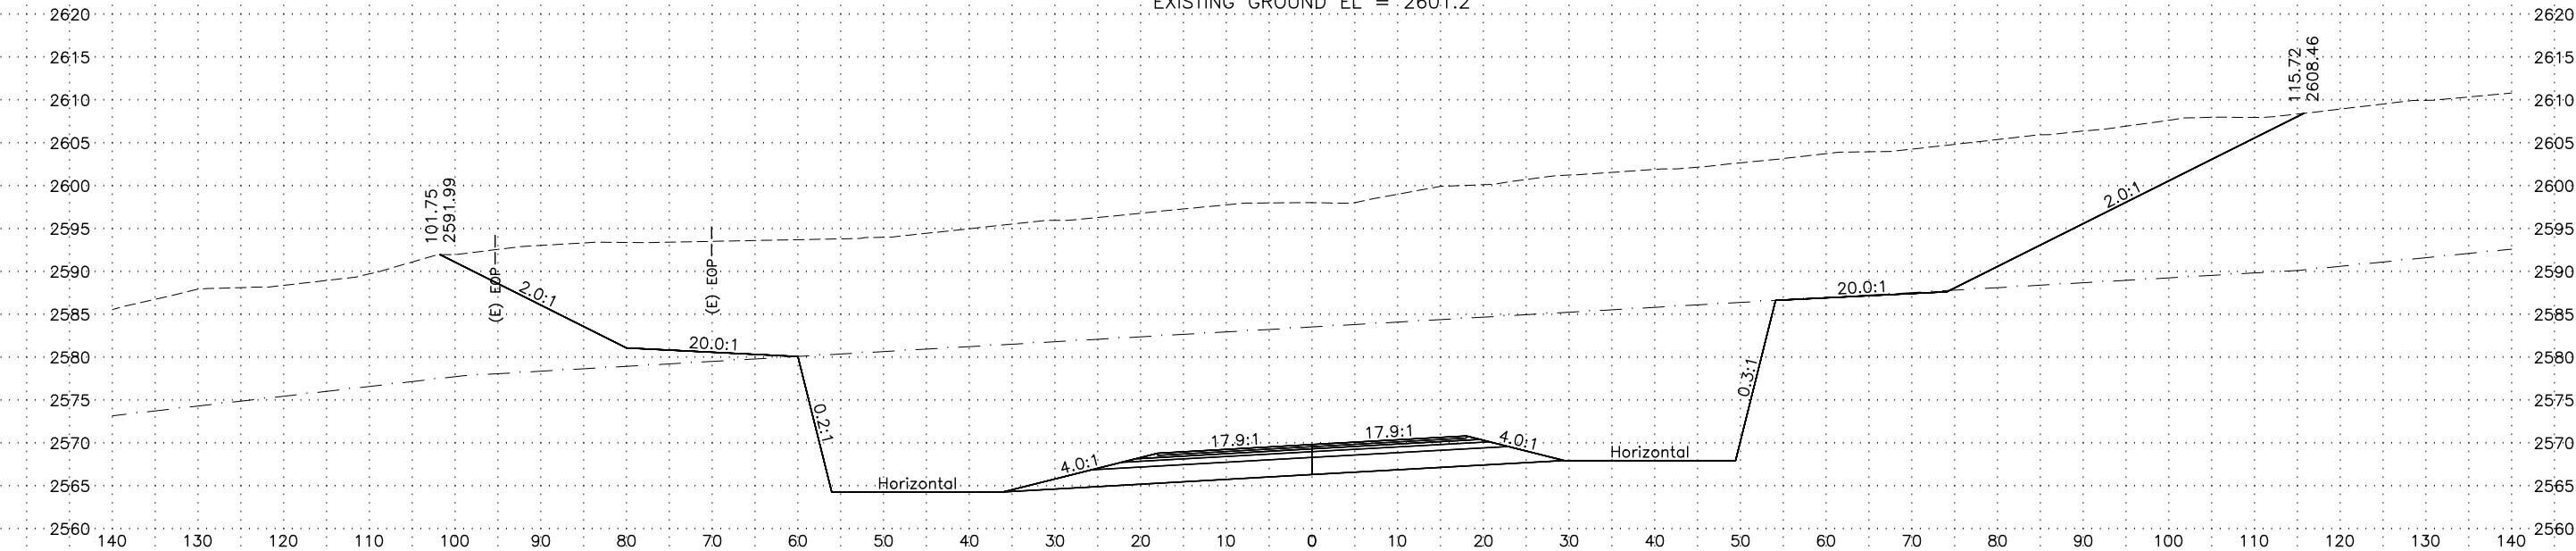


1608+00

PROFILE GRADE EL = 2569.84
EXISTING GROUND EL = 2598.1

NOTES:
1. EDGE OF PAVEMENT (EOP) LINES SHOWN ARE OFFSET FROM EXISTING CENTERLINE AND ARE DISPLAYED FOR REFERENCE PURPOSES ONLY.

LINE	PROJECT NUMBER	SHEET NO.	TOTAL SHEETS
"0"	Z622530000/0713013	17	105


C:\pwworking\west01\06021986\62253_0_XS-18 Tue, Mar/05/19 01:46pm

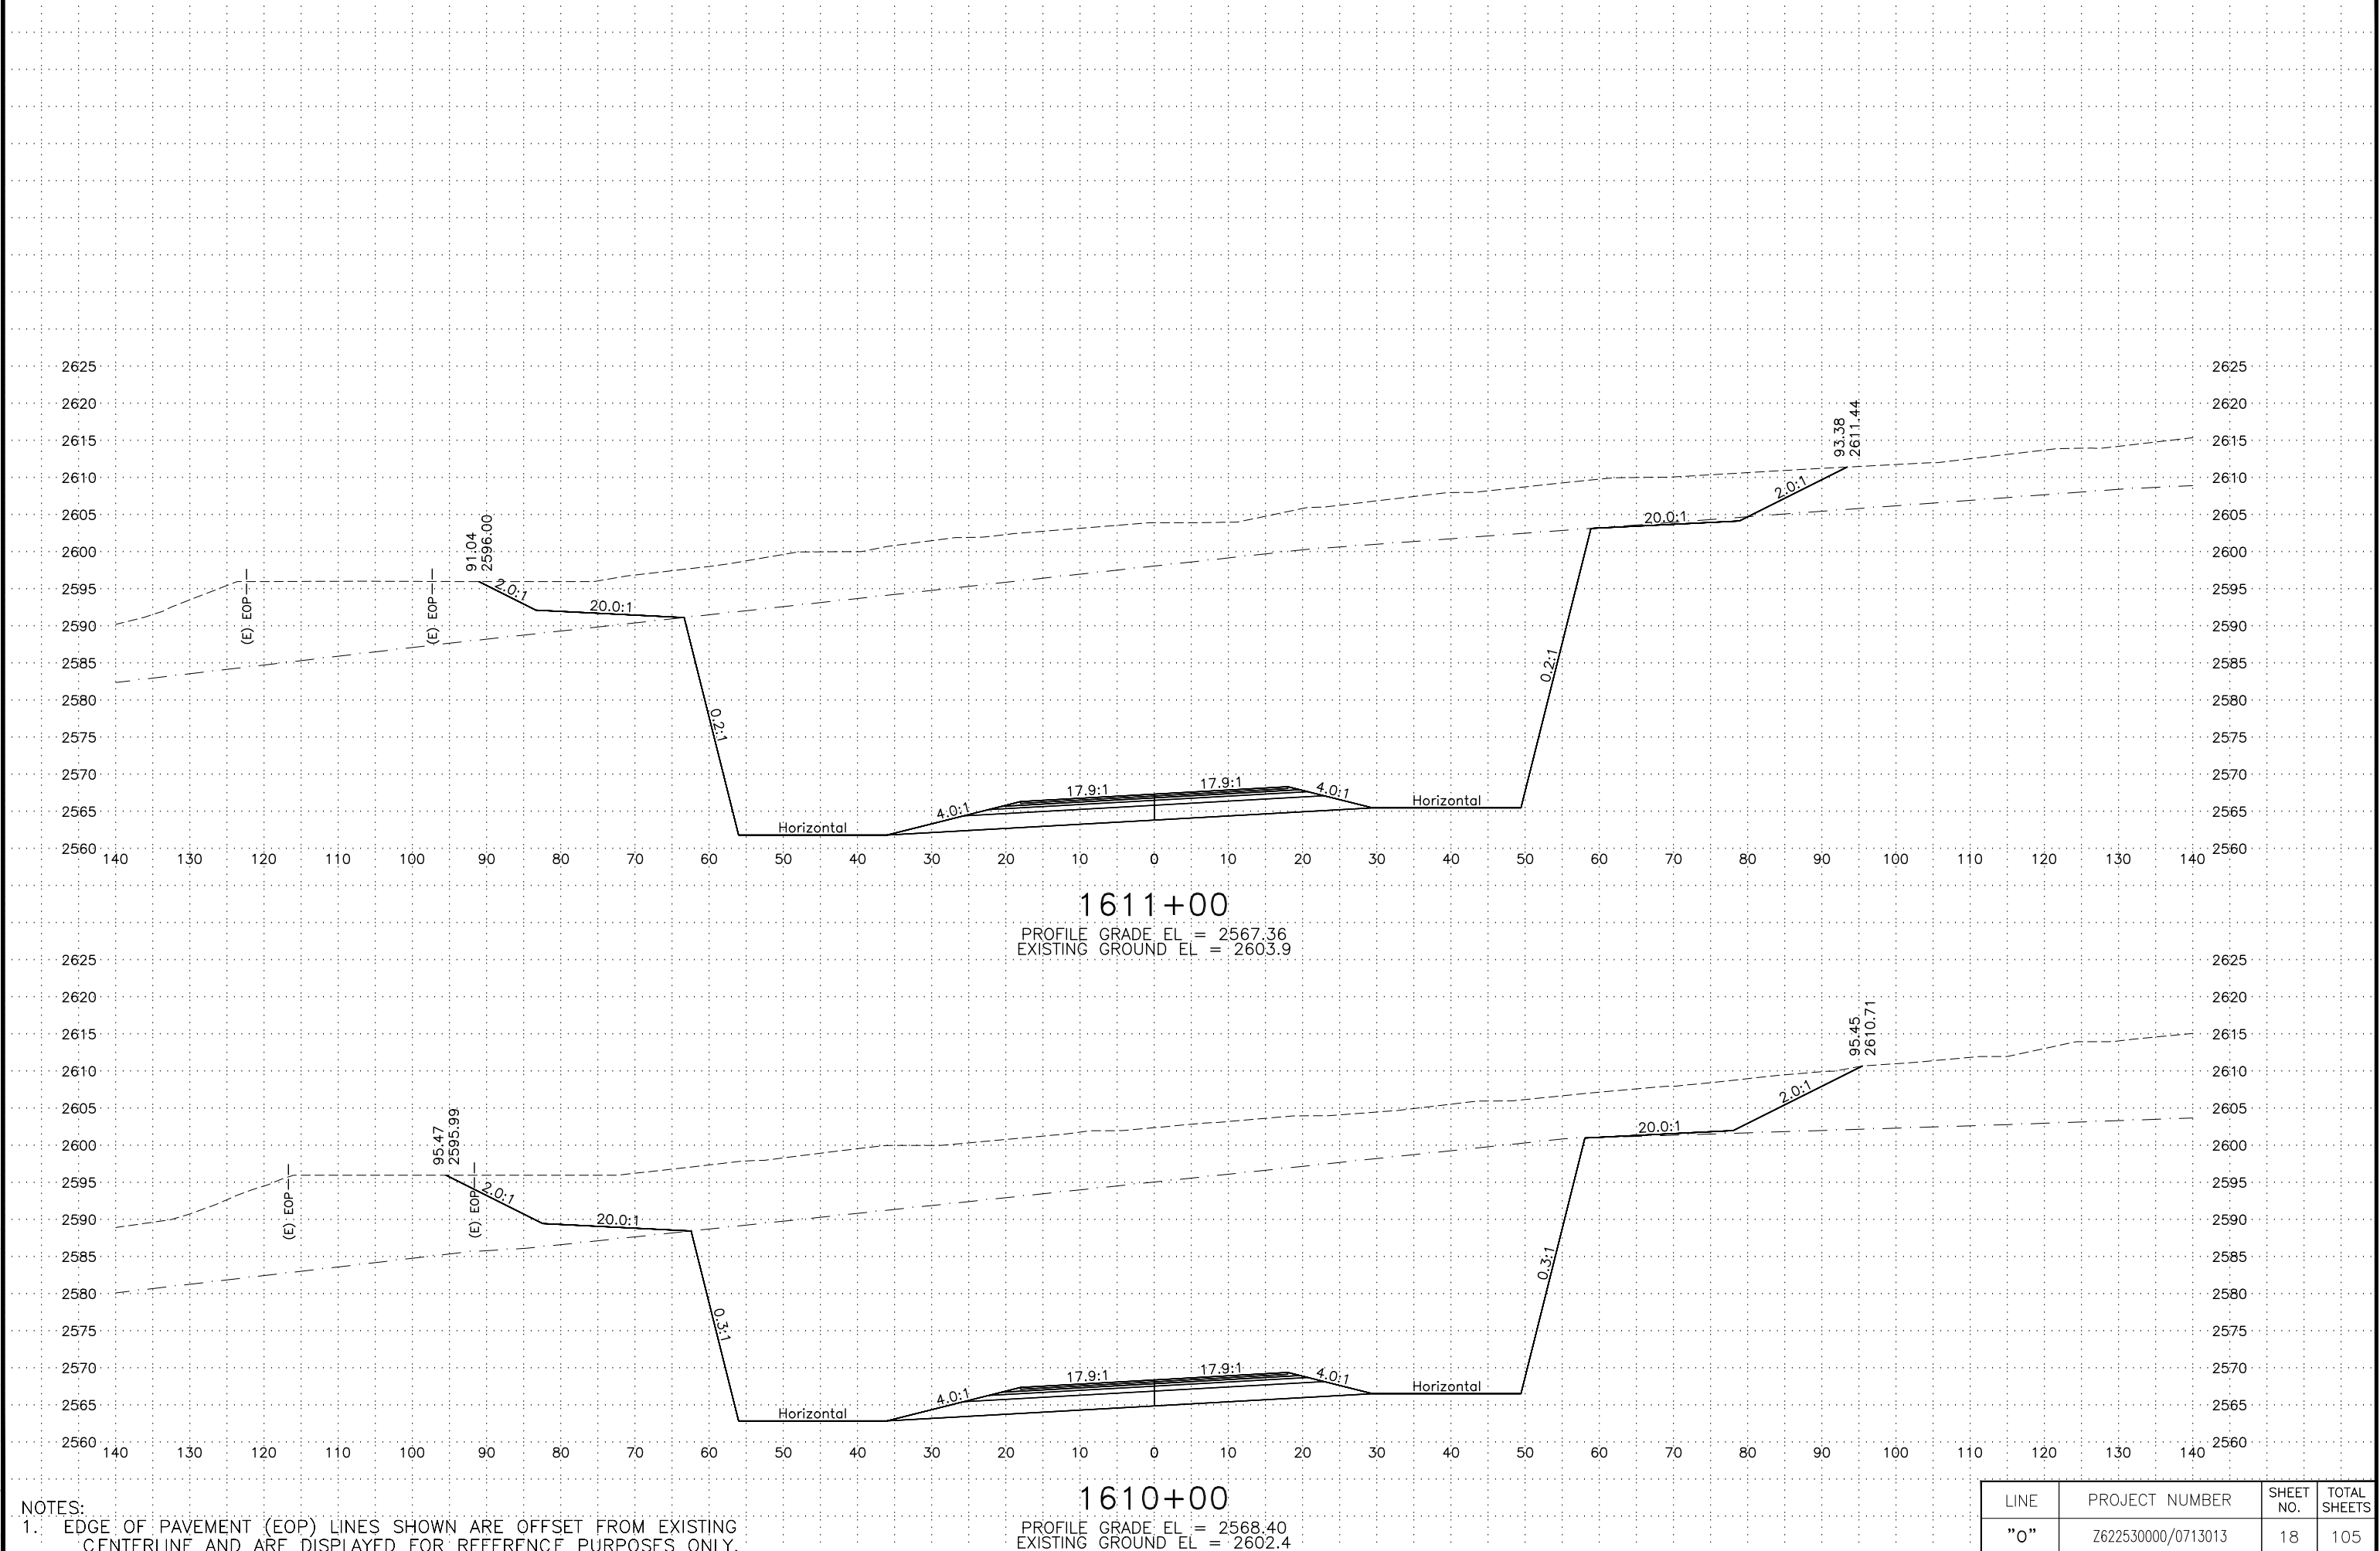

NOTES:
1. EDGE OF PAVEMENT (EOP) LINES SHOWN ARE OFFSET FROM EXISTING CENTERLINE AND ARE DISPLAYED FOR REFERENCE PURPOSES ONLY.

LINE	PROJECT NUMBER	SHEET NO.	TOTAL SHEETS
"0"	Z622530000/0713013	18	105


C:\pwworking\west01\00021986\62253_0_XS-19 Tue, Mar/05/19 01:47pm

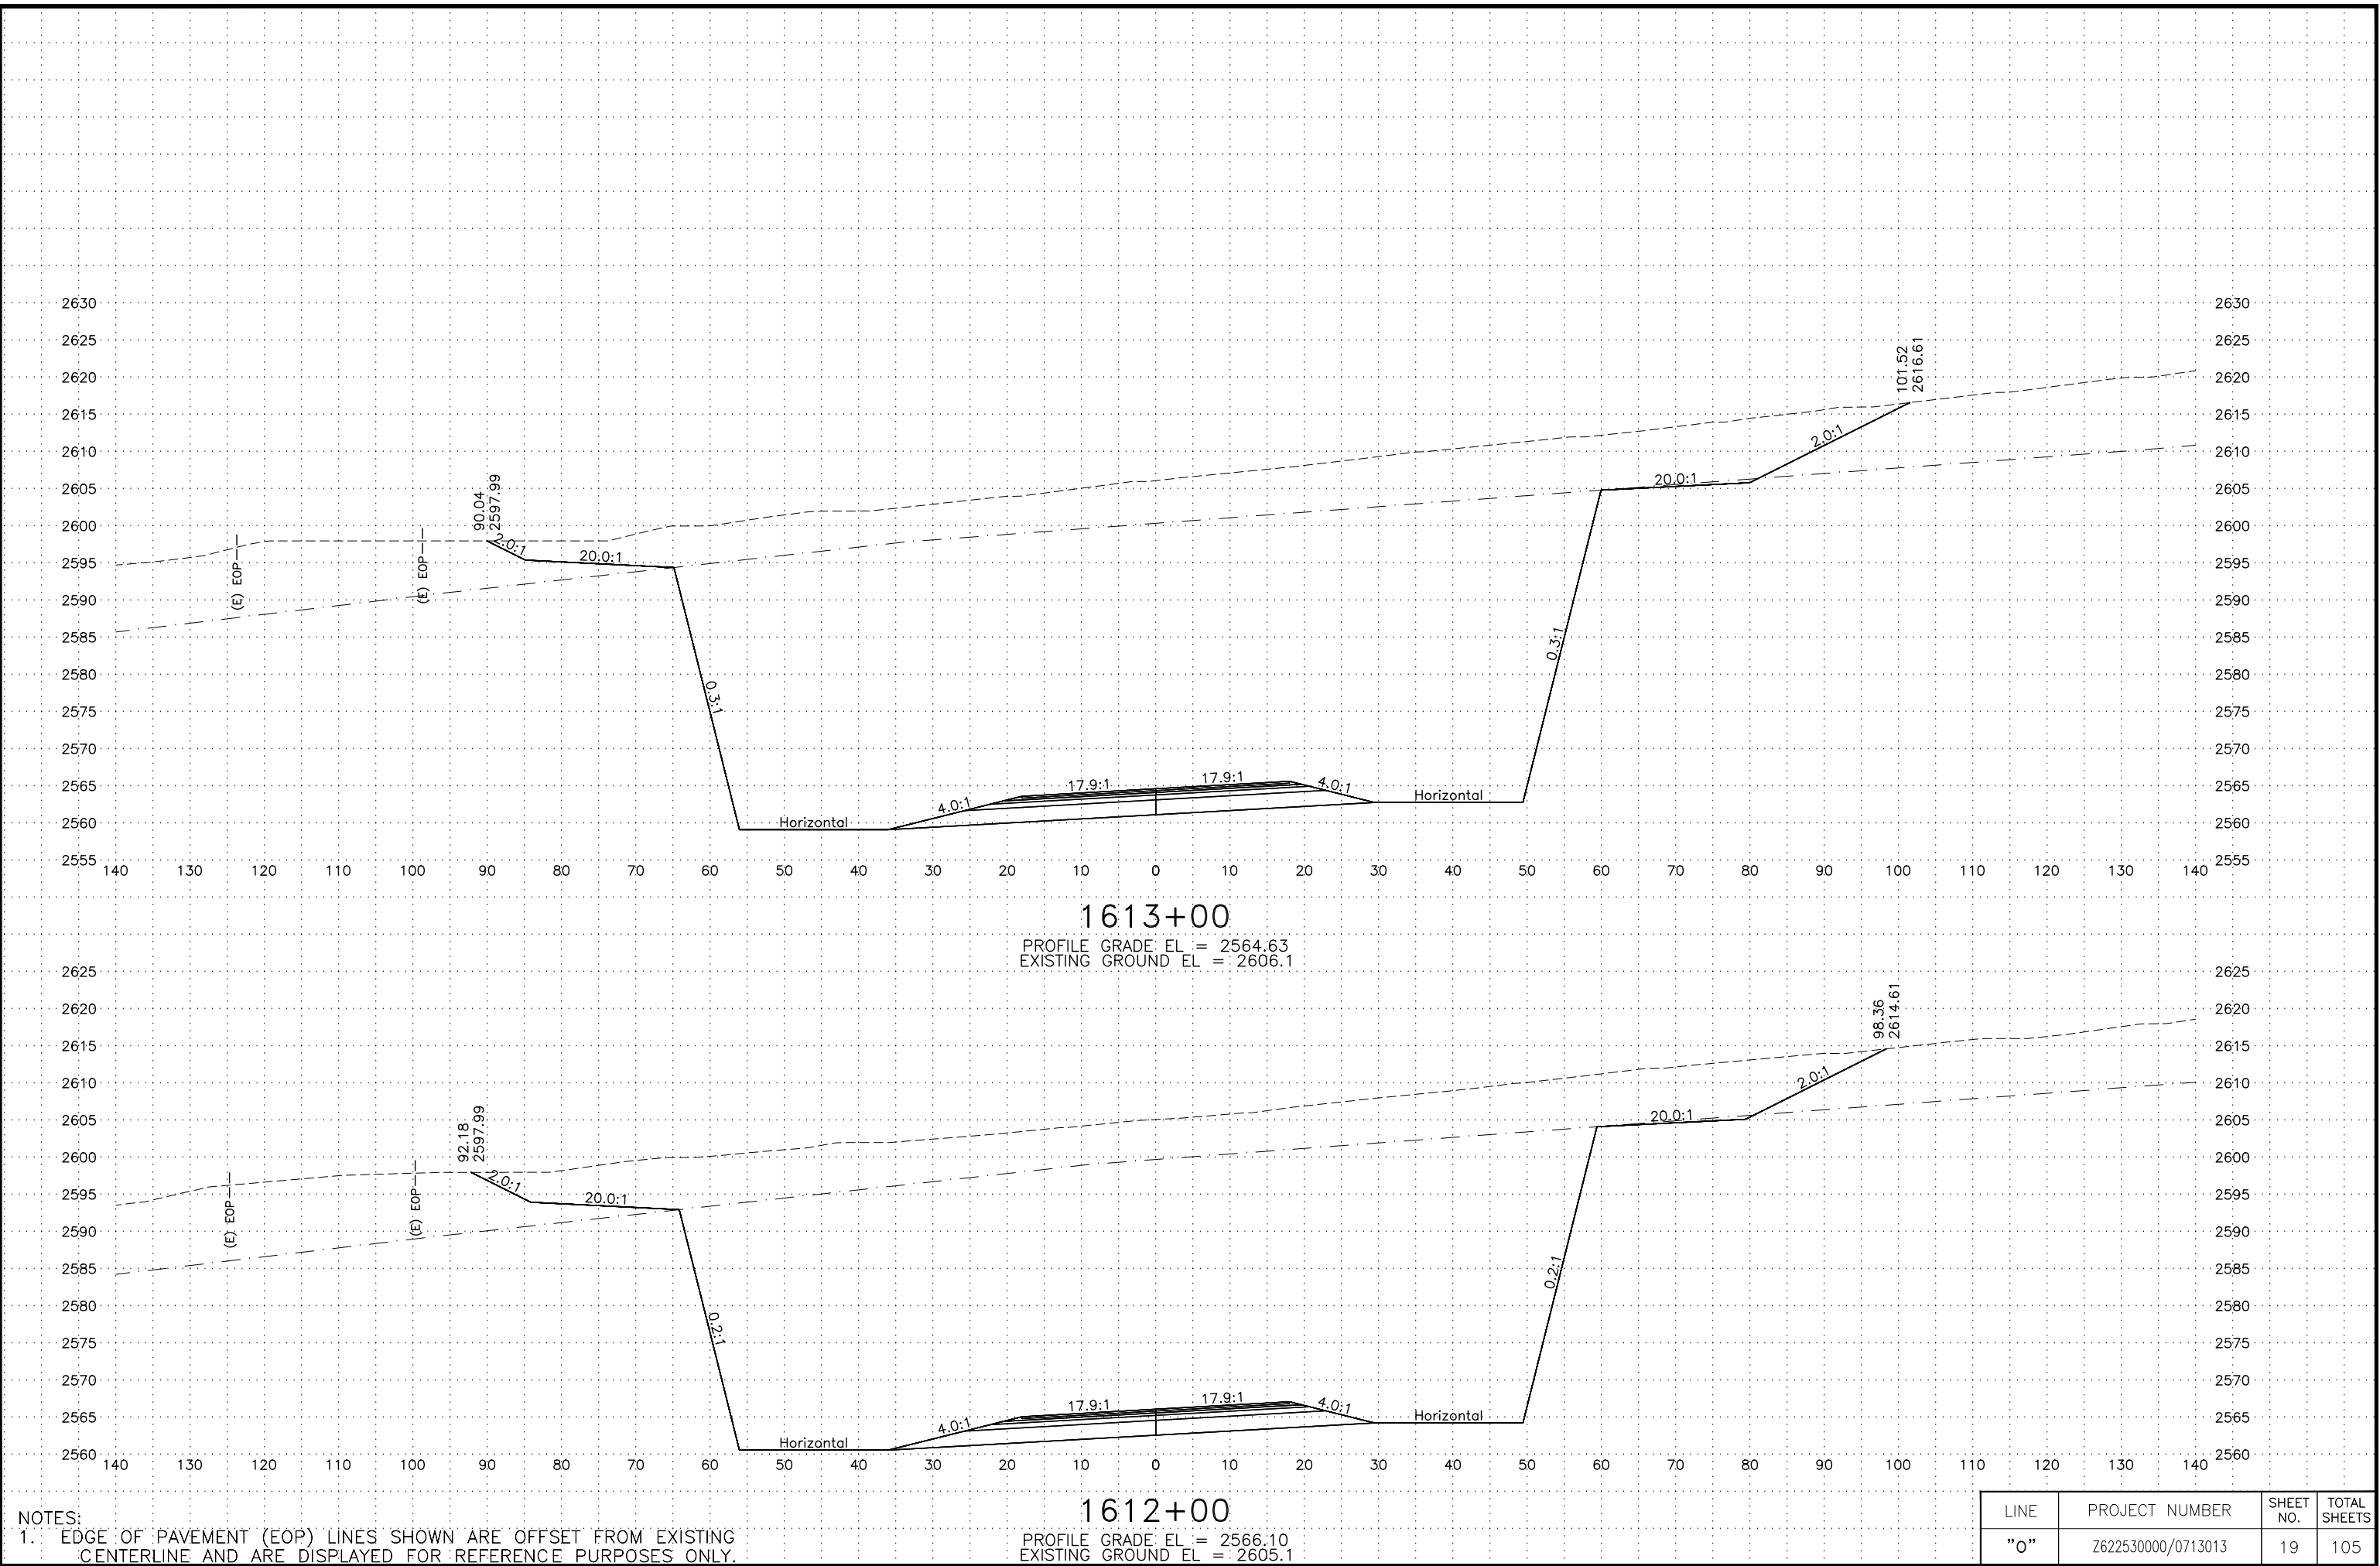


NOTES:
1. EDGE OF PAVEMENT (EOP) LINES SHOWN ARE OFFSET FROM EXISTING CENTERLINE AND ARE DISPLAYED FOR REFERENCE PURPOSES ONLY.

LINE	PROJECT NUMBER	SHEET NO.	TOTAL SHEETS
"0"	Z622530000/0713013	19	105


C:\pwworking\west01\00621986\62253_0_XS-20 Wed, Mar/06/19 05:57pm

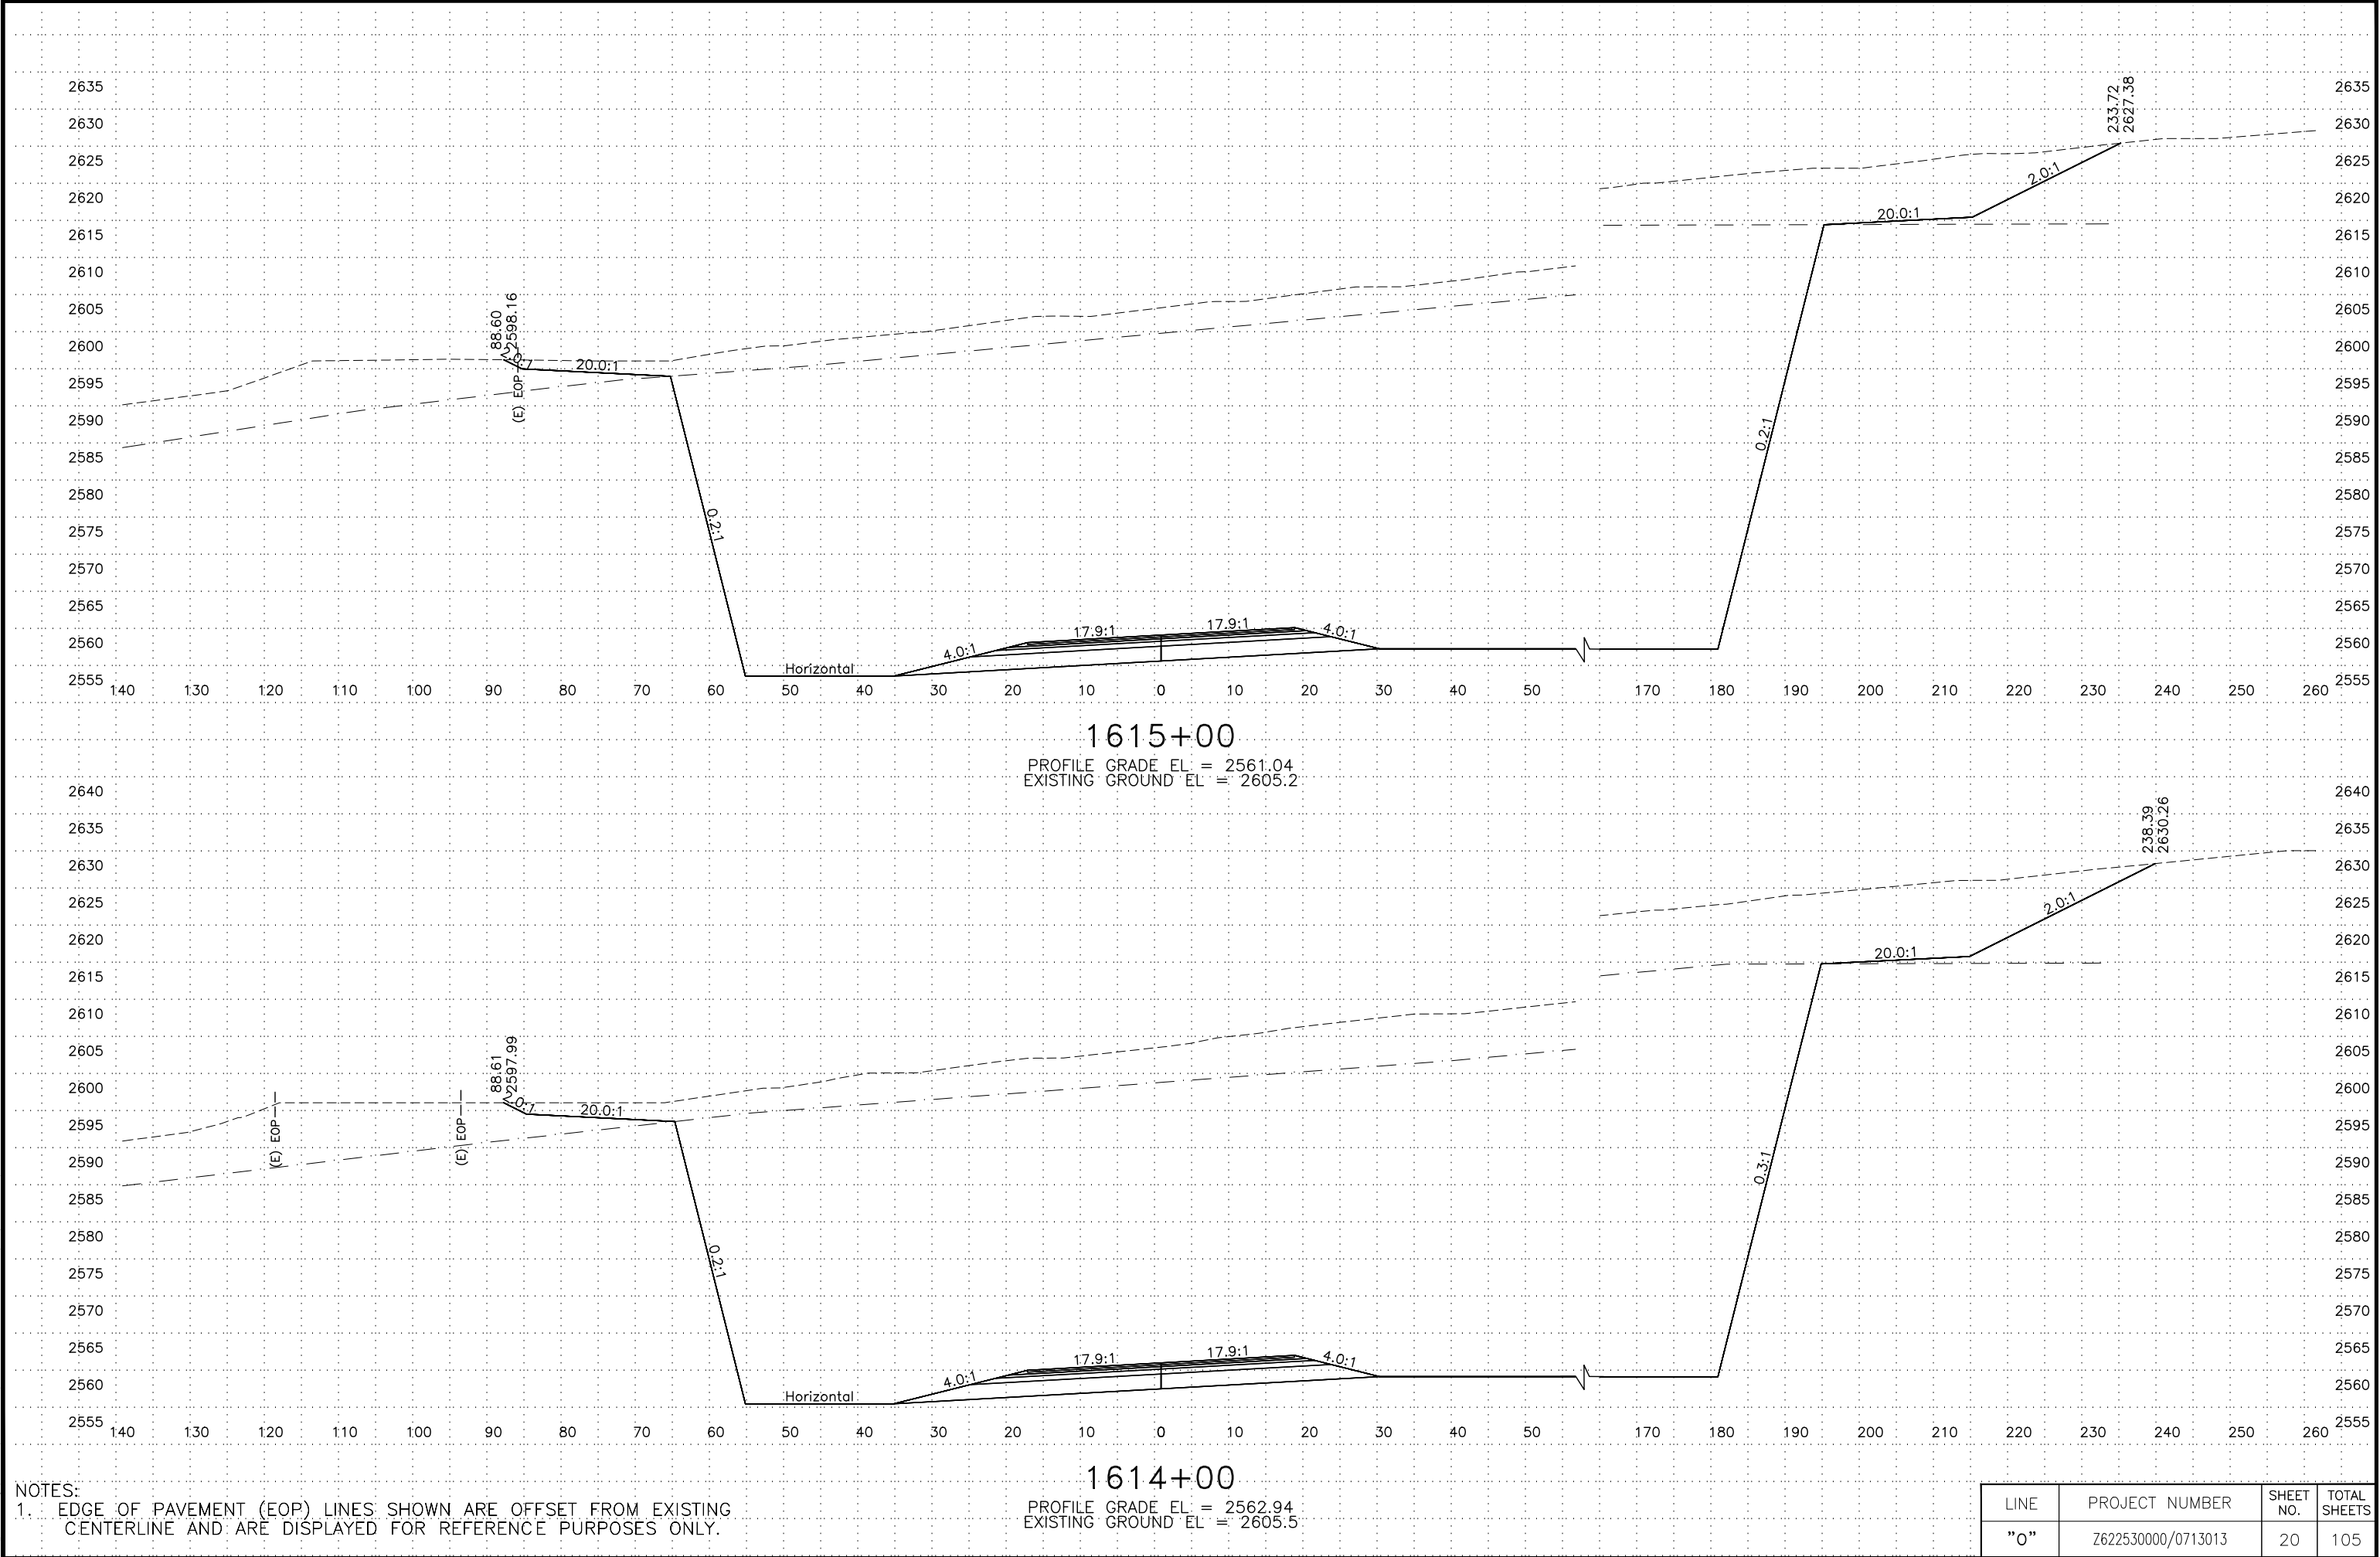

LINE	PROJECT NUMBER	SHEET NO.	TOTAL SHEETS
"0"	Z622530000/0713013	20	105

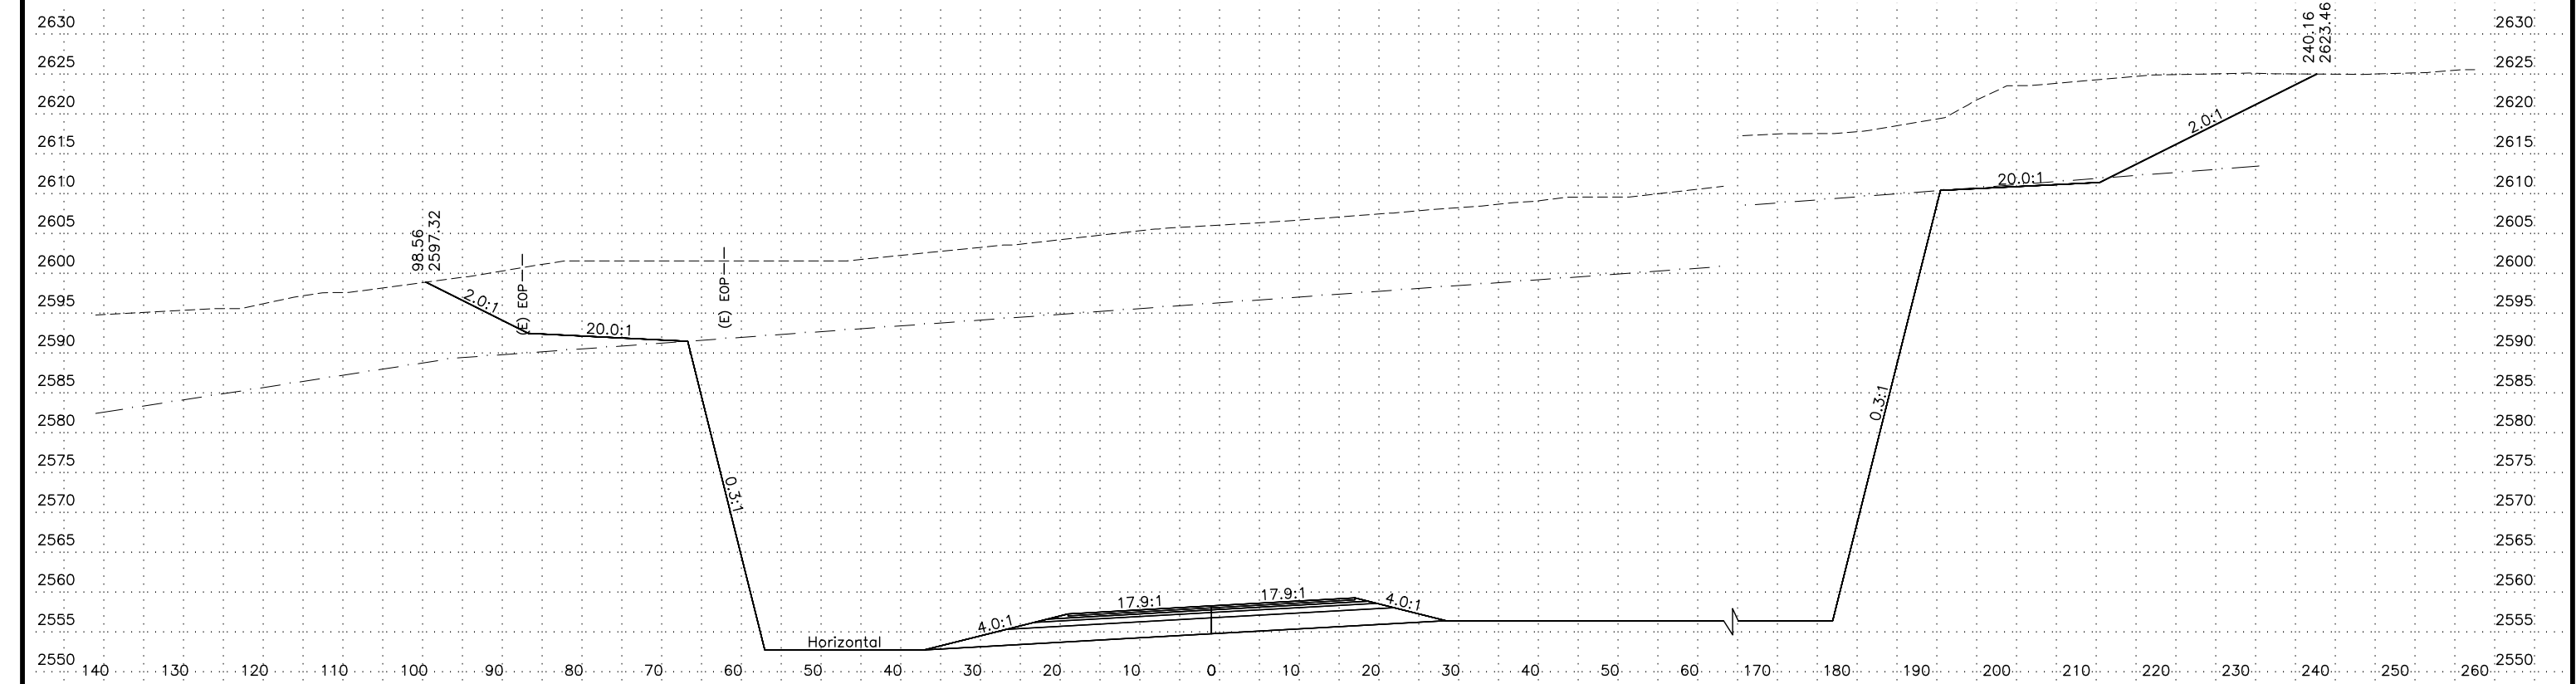

1617+00
PROFILE GRADE EL = 2556.70
EXISTING GROUND EL = 2604.4

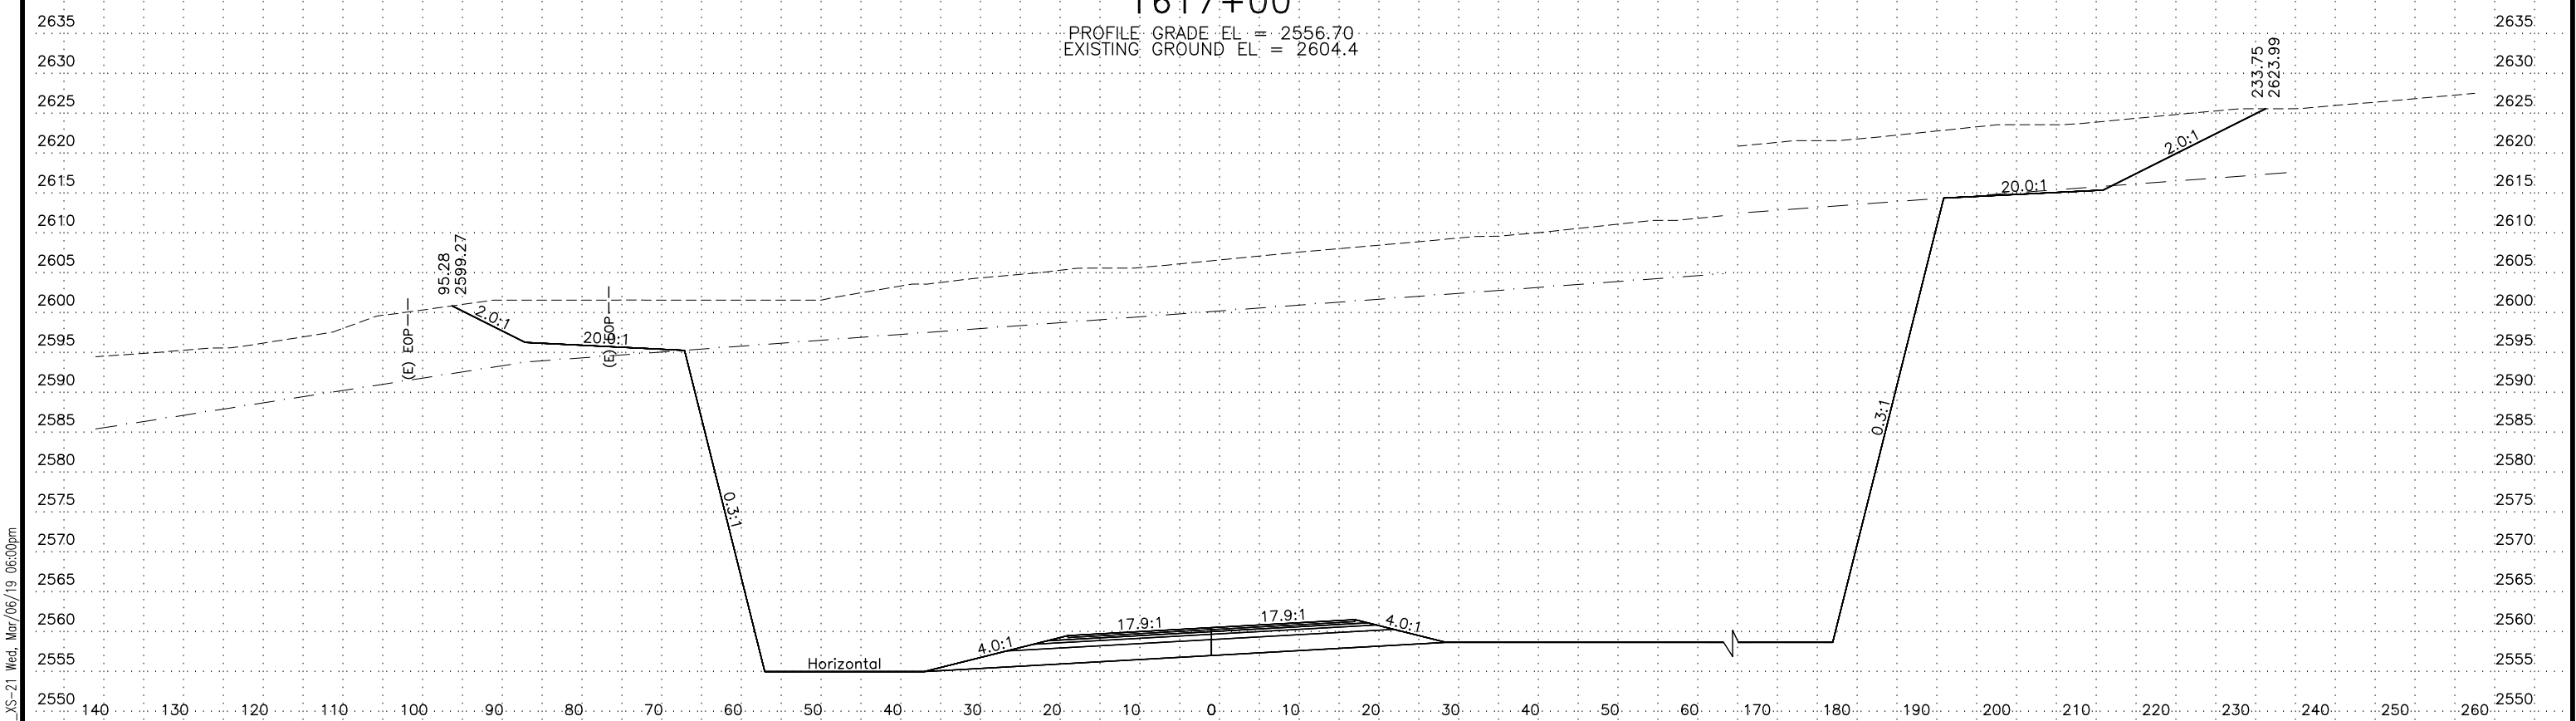


1616+00
PROFILE GRADE EL = 2558.92
EXISTING GROUND EL = 2604.9

NOTES:
1. EDGE OF PAVEMENT (EOP) LINES SHOWN ARE OFFSET FROM EXISTING CENTERLINE AND ARE DISPLAYED FOR REFERENCE PURPOSES ONLY.

LINE	PROJECT NUMBER	SHEET NO.	TOTAL SHEETS
"0"	Z622530000/0713013	21	105



C:\pwworking\west01\06021986\62253_0_XS-21 West_Mar/06/19 06:00pm

C:\pwworking\west01\00621986\62253_0_XS-22 Wed, Mar/06/19 06:01pm

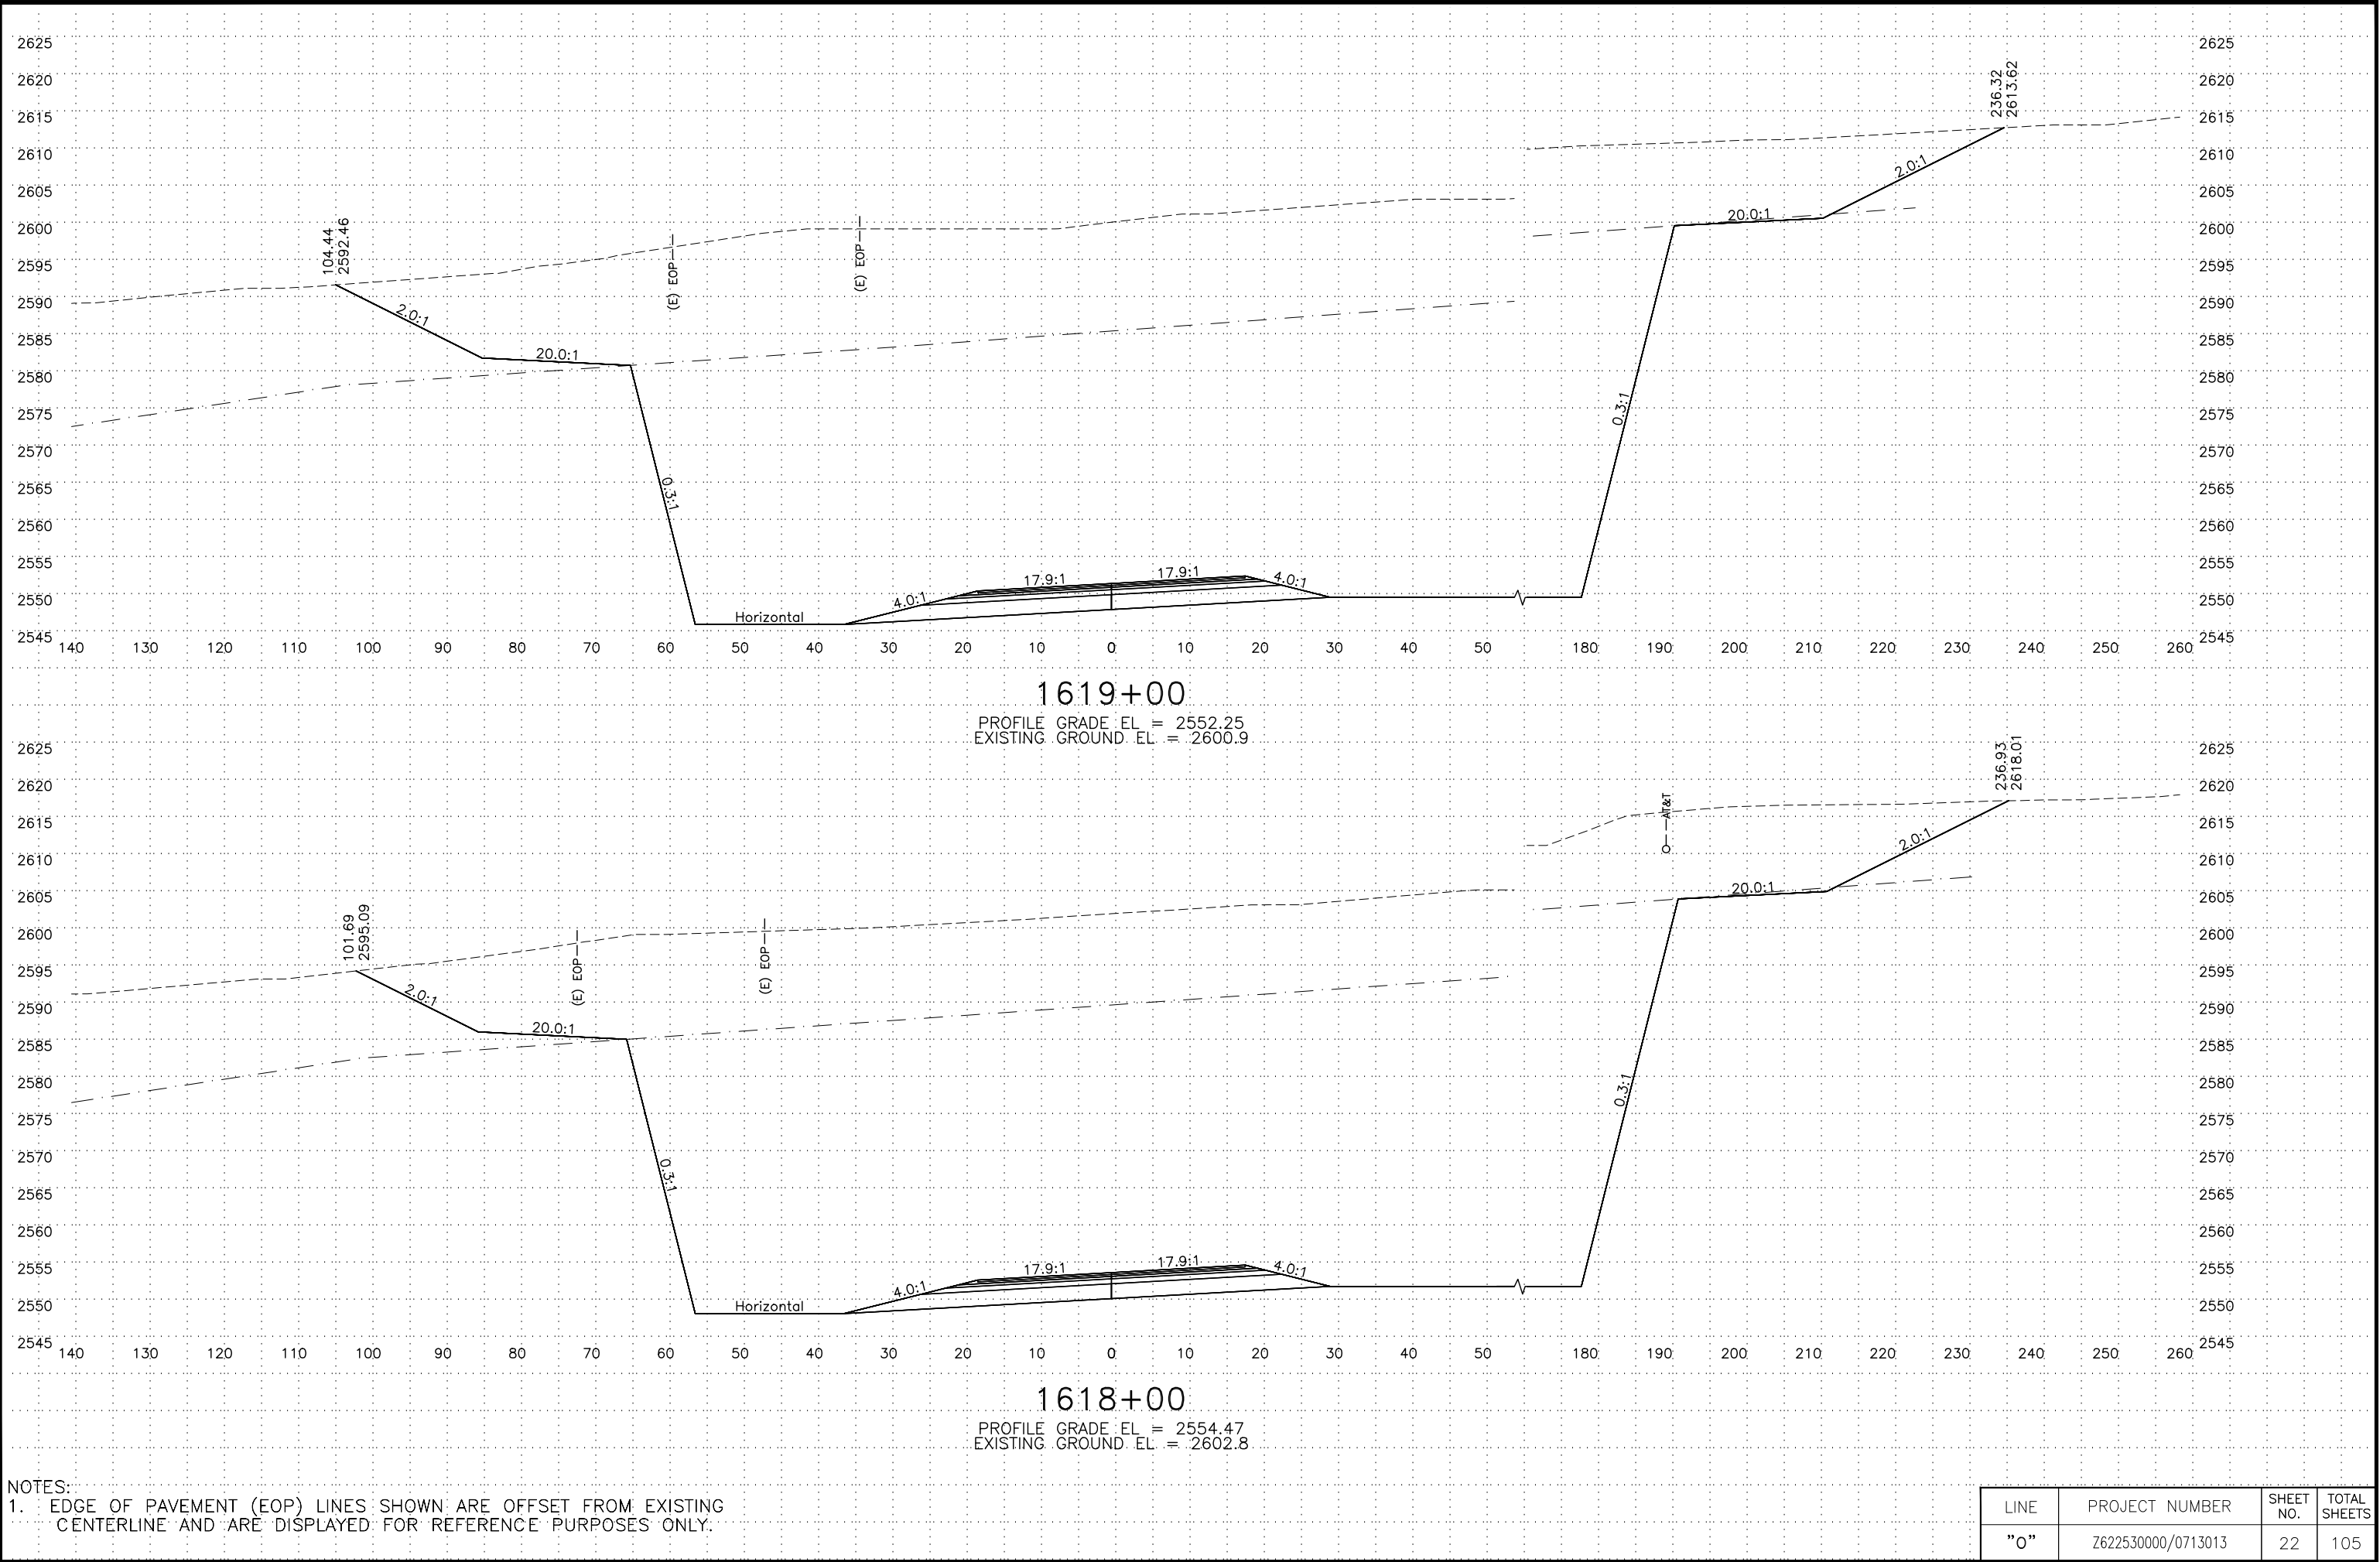

NOTES:
1. EDGE OF PAVEMENT (EOP) LINES SHOWN ARE OFFSET FROM EXISTING CENTERLINE AND ARE DISPLAYED FOR REFERENCE PURPOSES ONLY.


LINE	PROJECT NUMBER	SHEET NO.	TOTAL SHEETS
"O"	Z622530000/0713013	22	105

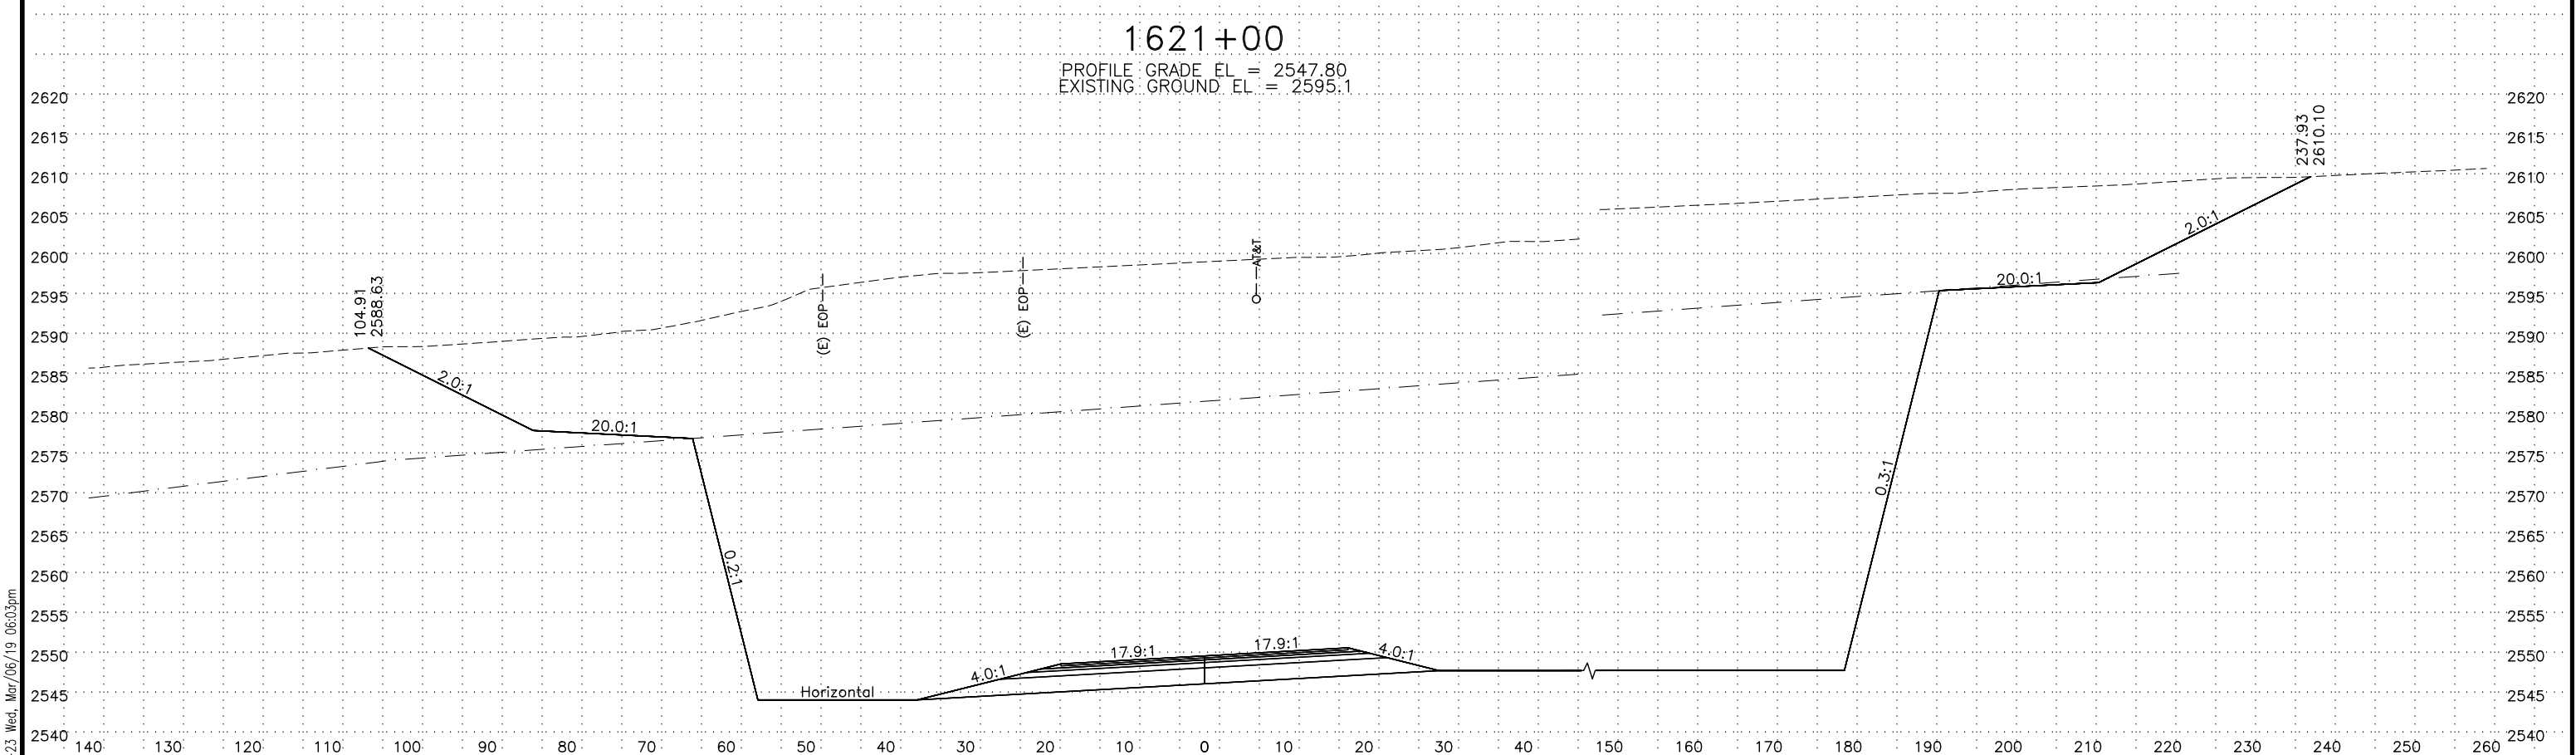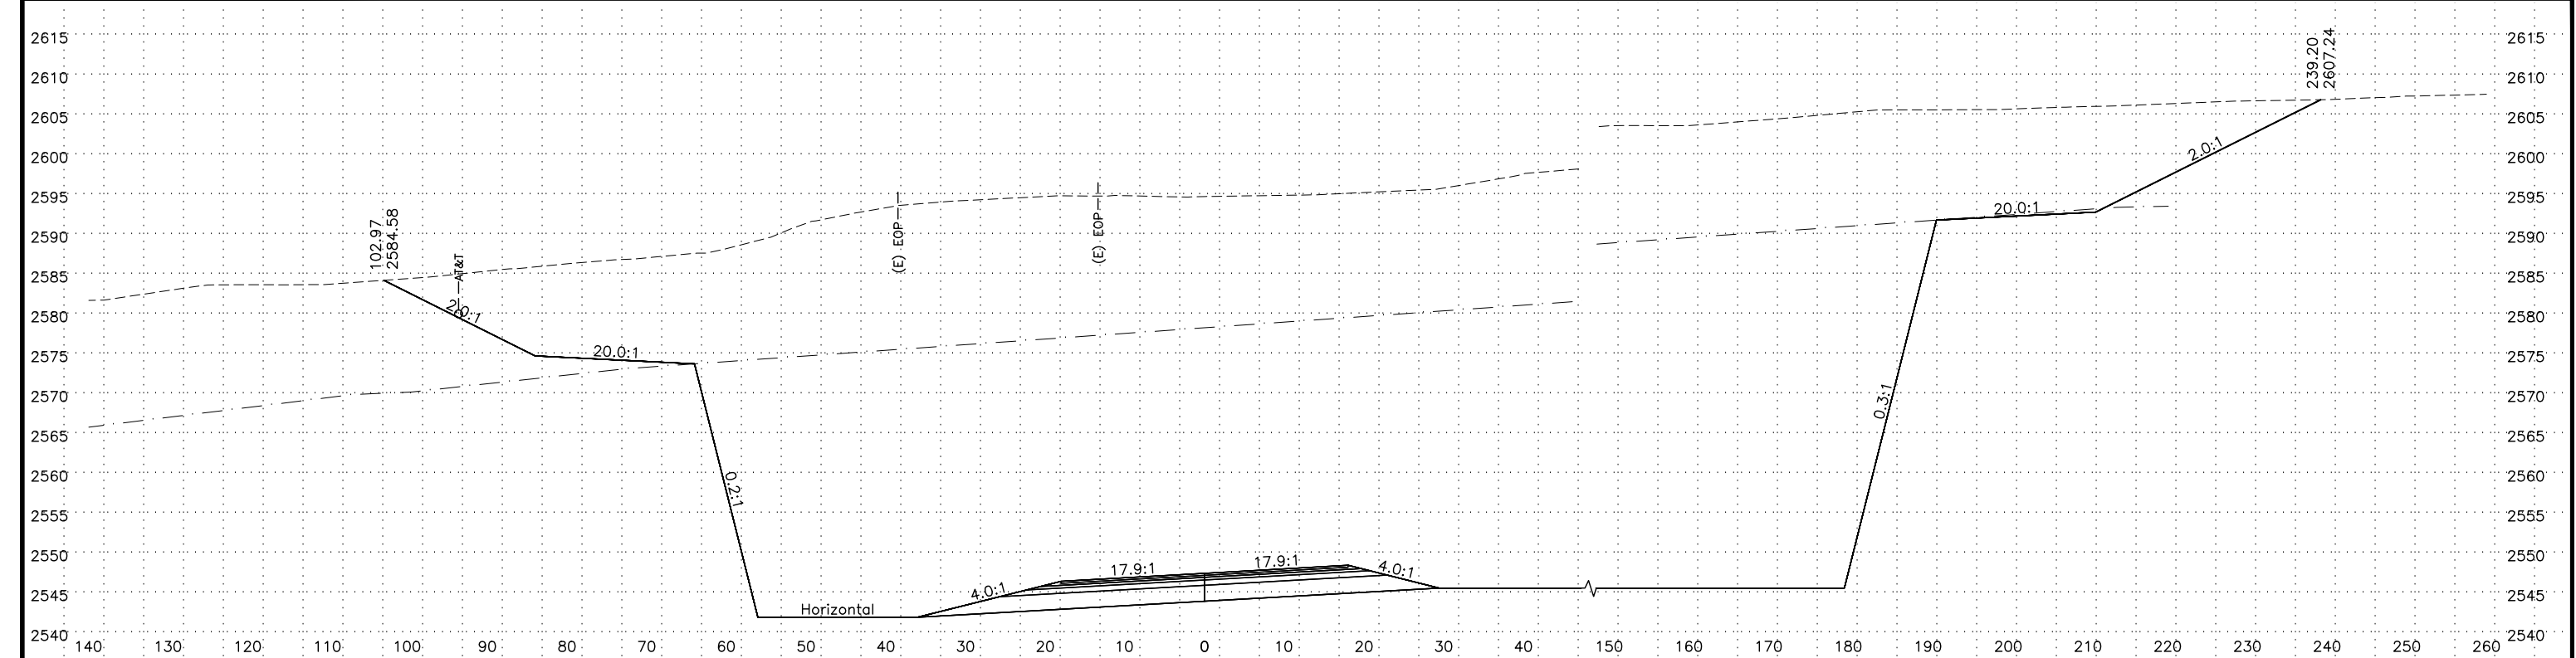

NOTES:
1. EDGE OF PAVEMENT (EOP) LINES SHOWN ARE OFFSET FROM EXISTING CENTERLINE AND ARE DISPLAYED FOR REFERENCE PURPOSES ONLY.

LINE	PROJECT NUMBER	SHEET NO.	TOTAL SHEETS
"O"	Z622530000/0713013	23	105


C:\pwworking\west01\00021986\62253_0_XS-24 Wed, Mar/06/19 06:05pm

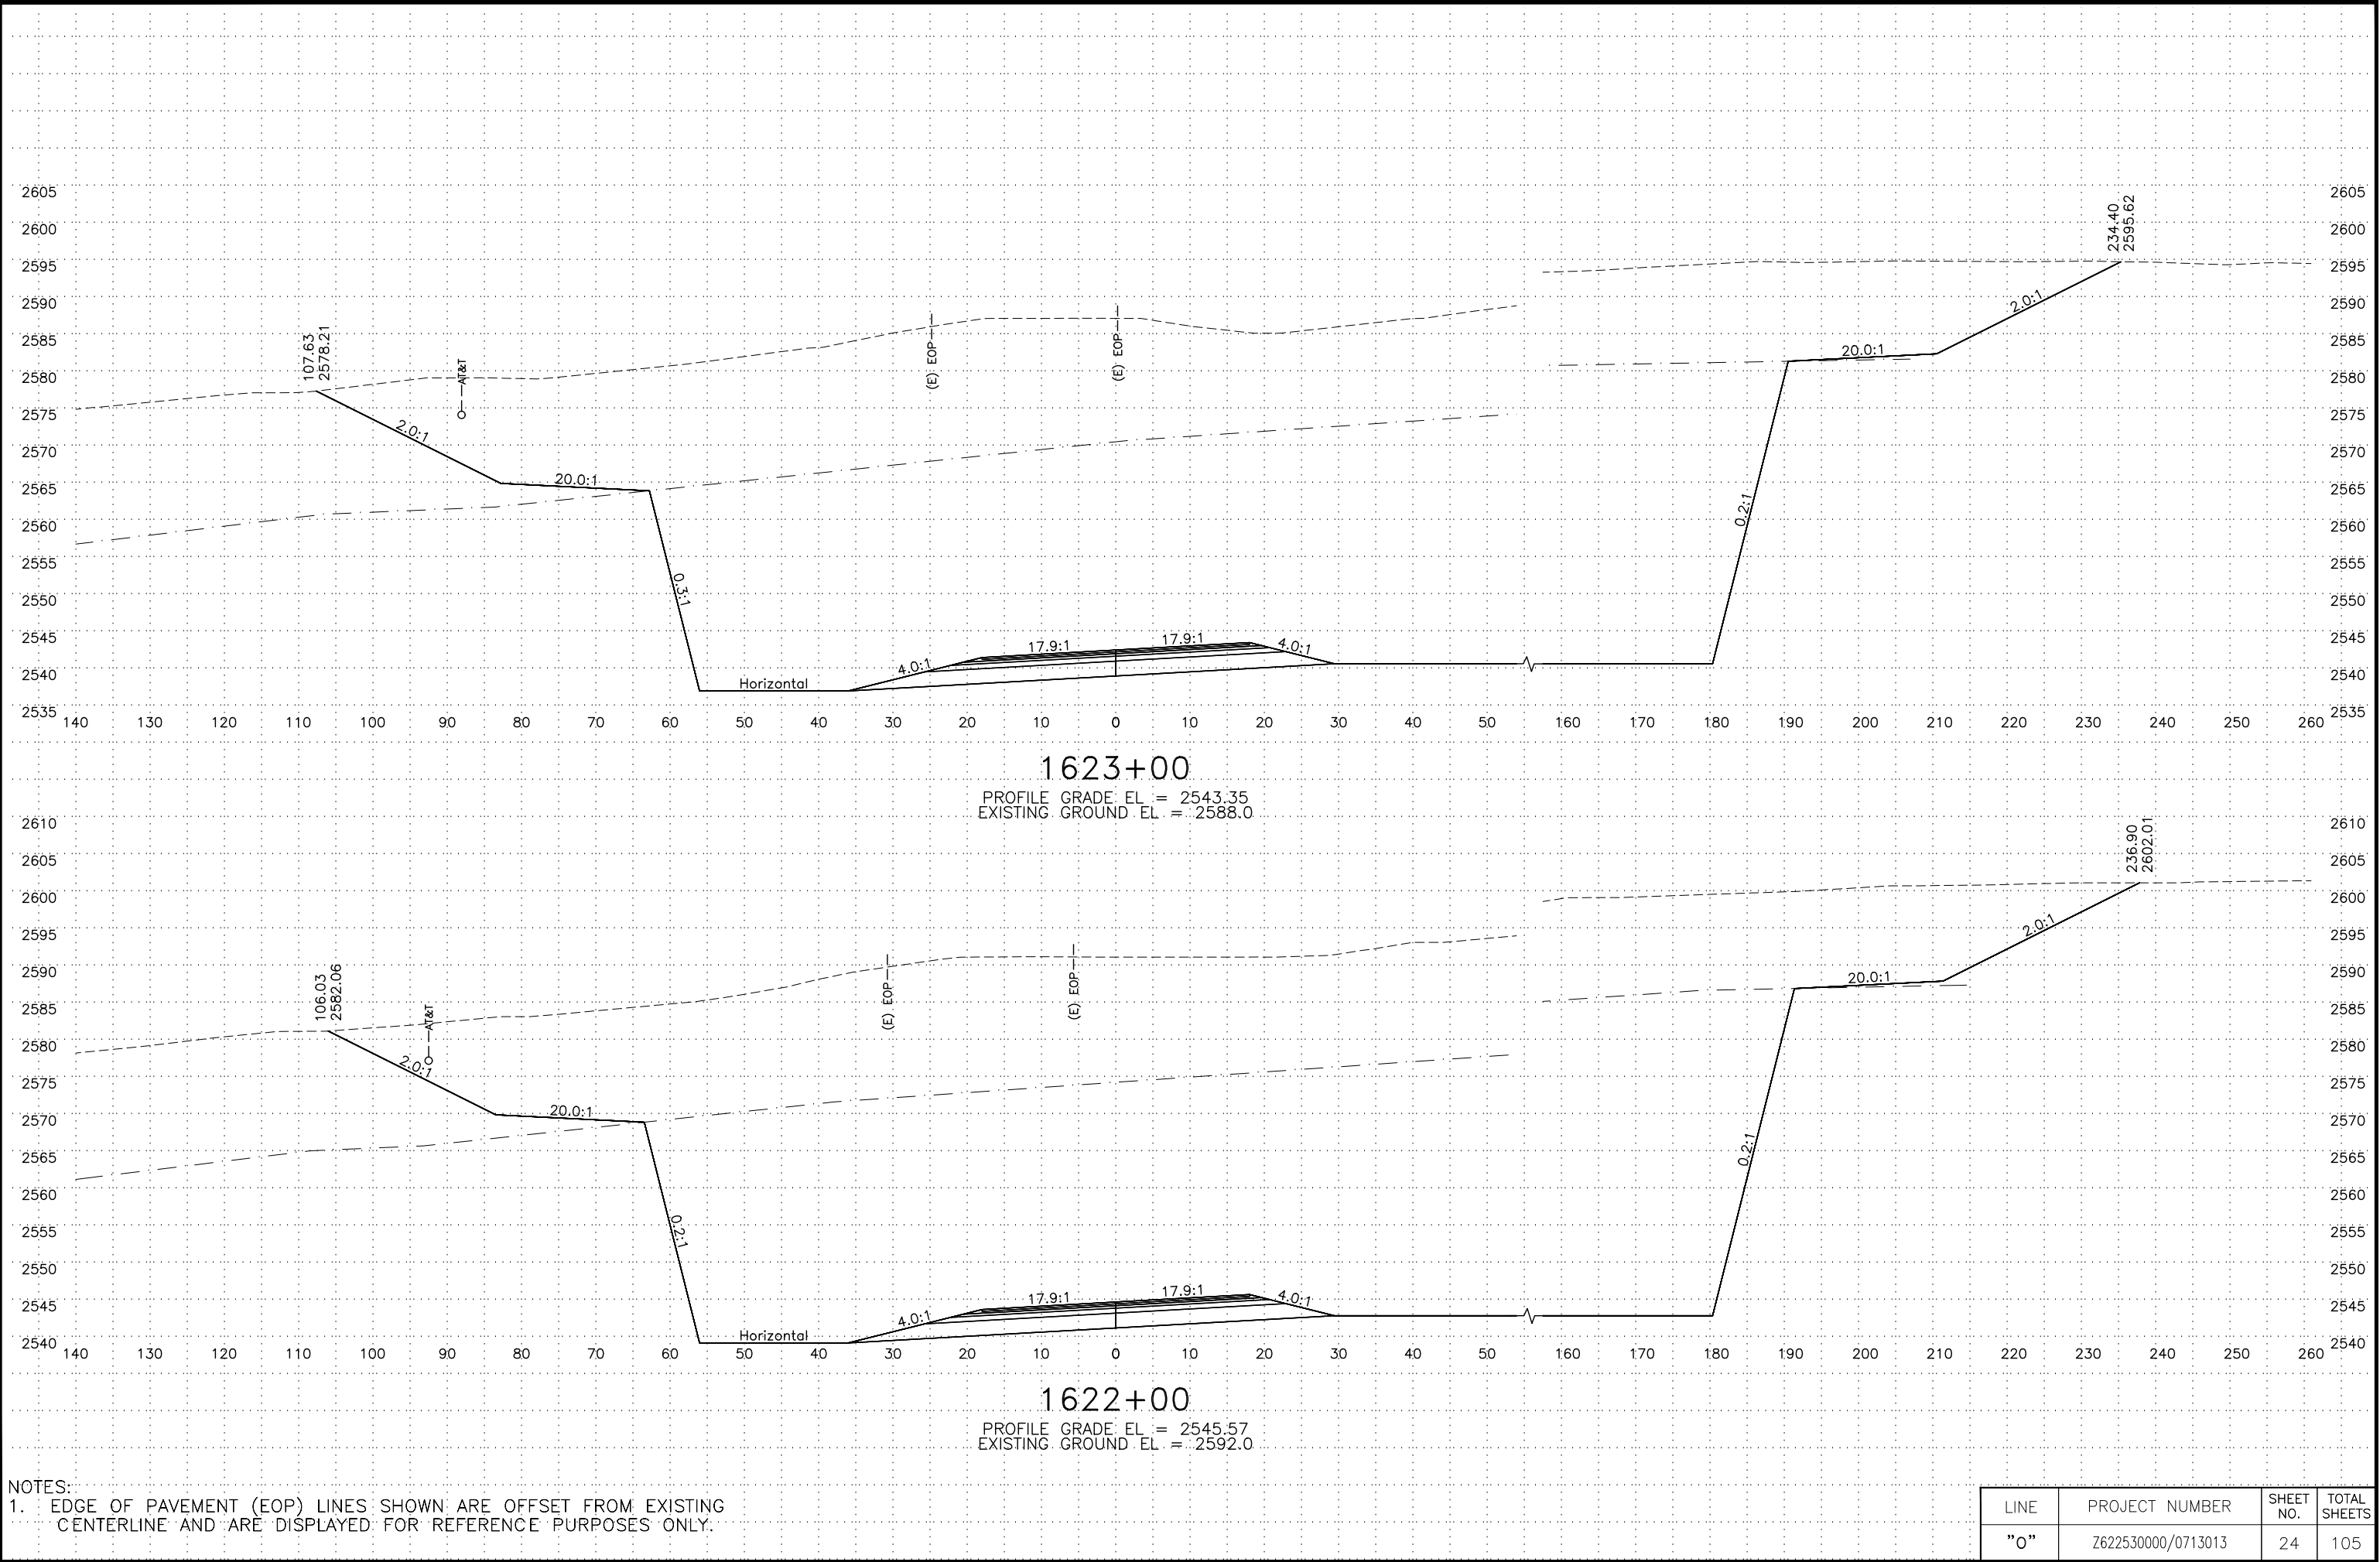

NOTES:
1. EDGE OF PAVEMENT (EOP) LINES SHOWN ARE OFFSET FROM EXISTING CENTERLINE AND ARE DISPLAYED FOR REFERENCE PURPOSES ONLY.


LINE	PROJECT NUMBER	SHEET NO.	TOTAL SHEETS
"0"	Z622530000/0713013	24	105

C:\pwworking\west01\06021986\62253_0_XS-25 Tue, Mar/05/19 01:54pm

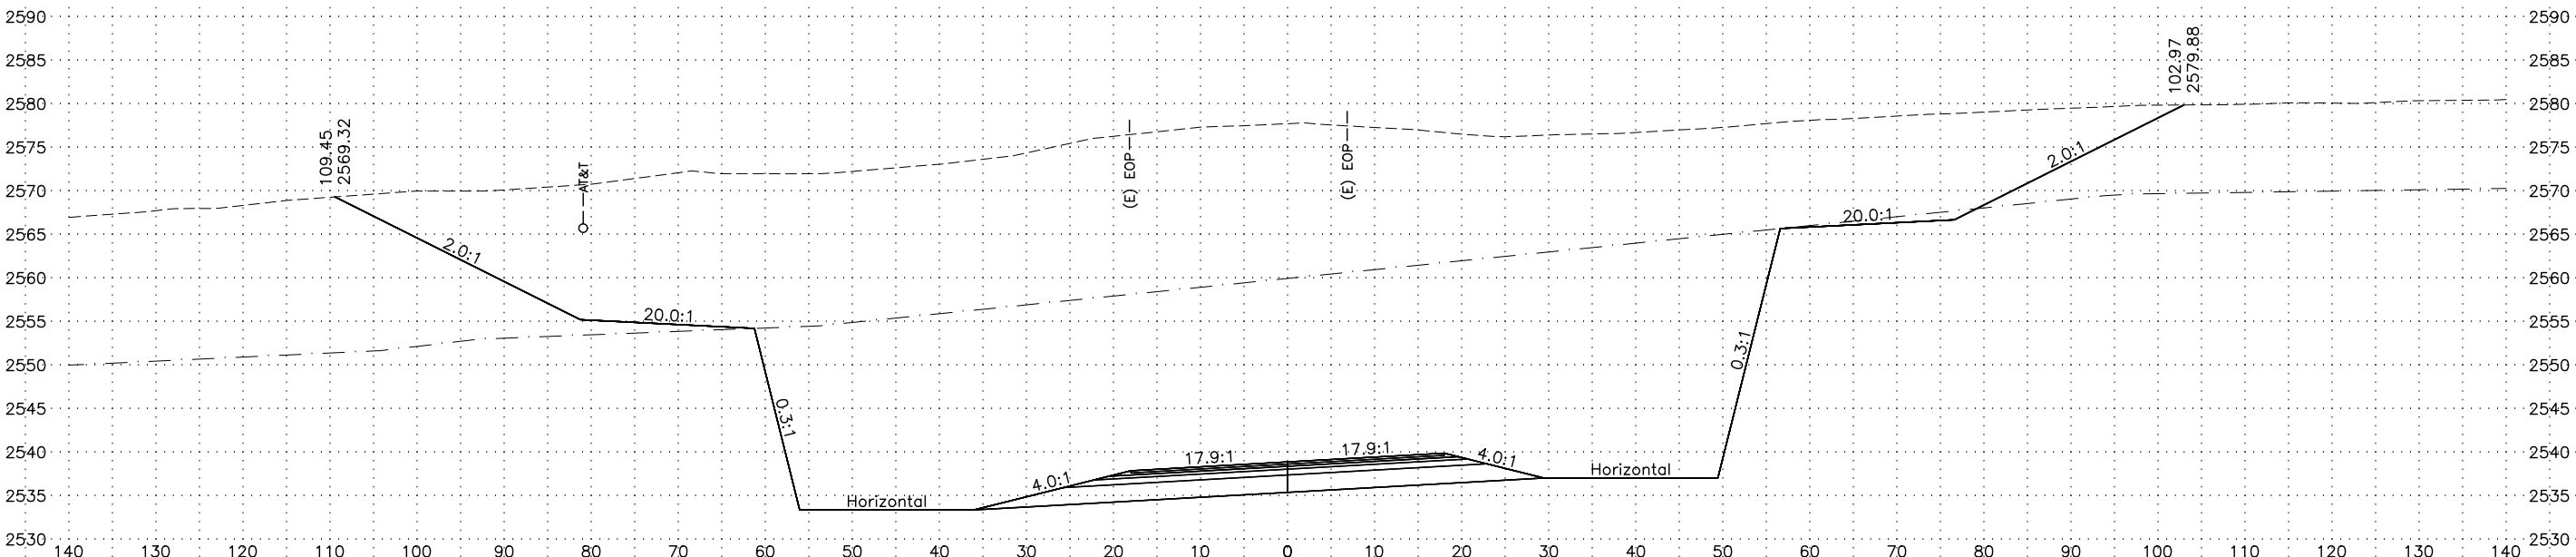

1625+00

PROFILE GRADE EL = 2538.90
EXISTING GROUND EL = 2577.7

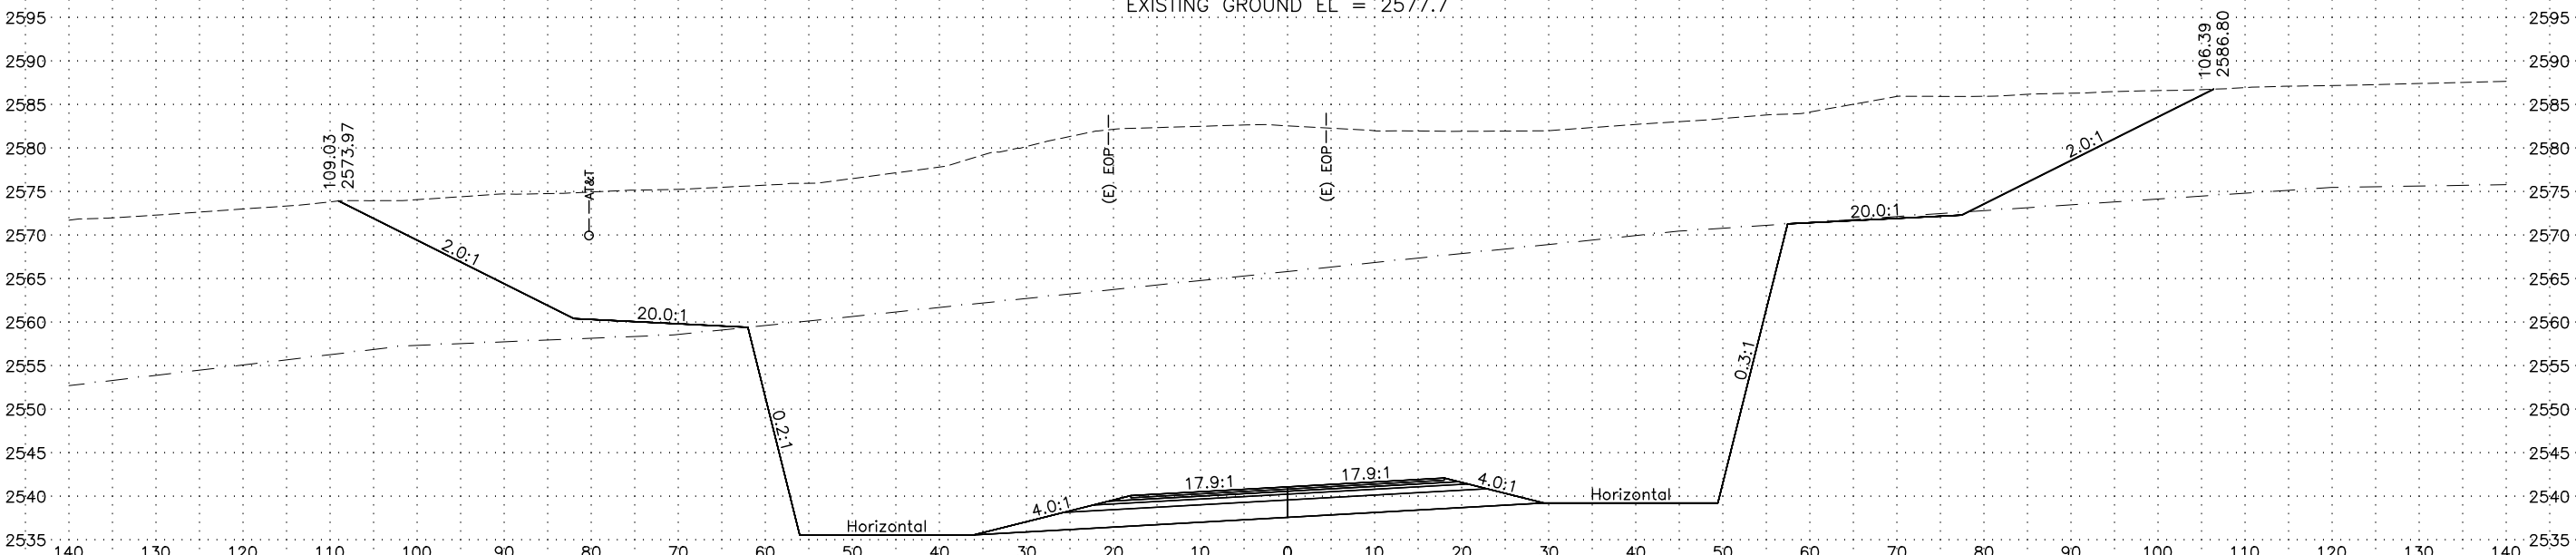


1624+00

PROFILE GRADE EL = 2541.12
EXISTING GROUND EL = 2582.6

NOTES:
1. EDGE OF PAVEMENT (EOP) LINES SHOWN ARE OFFSET FROM EXISTING CENTERLINE AND ARE DISPLAYED FOR REFERENCE PURPOSES ONLY.

LINE	PROJECT NUMBER	SHEET NO.	TOTAL SHEETS
"0"	Z622530000/0713013	25	105


C:\pwworking\west01\06021986\62253_0_XS-26 Tue, Mar/05/19 01:55pm

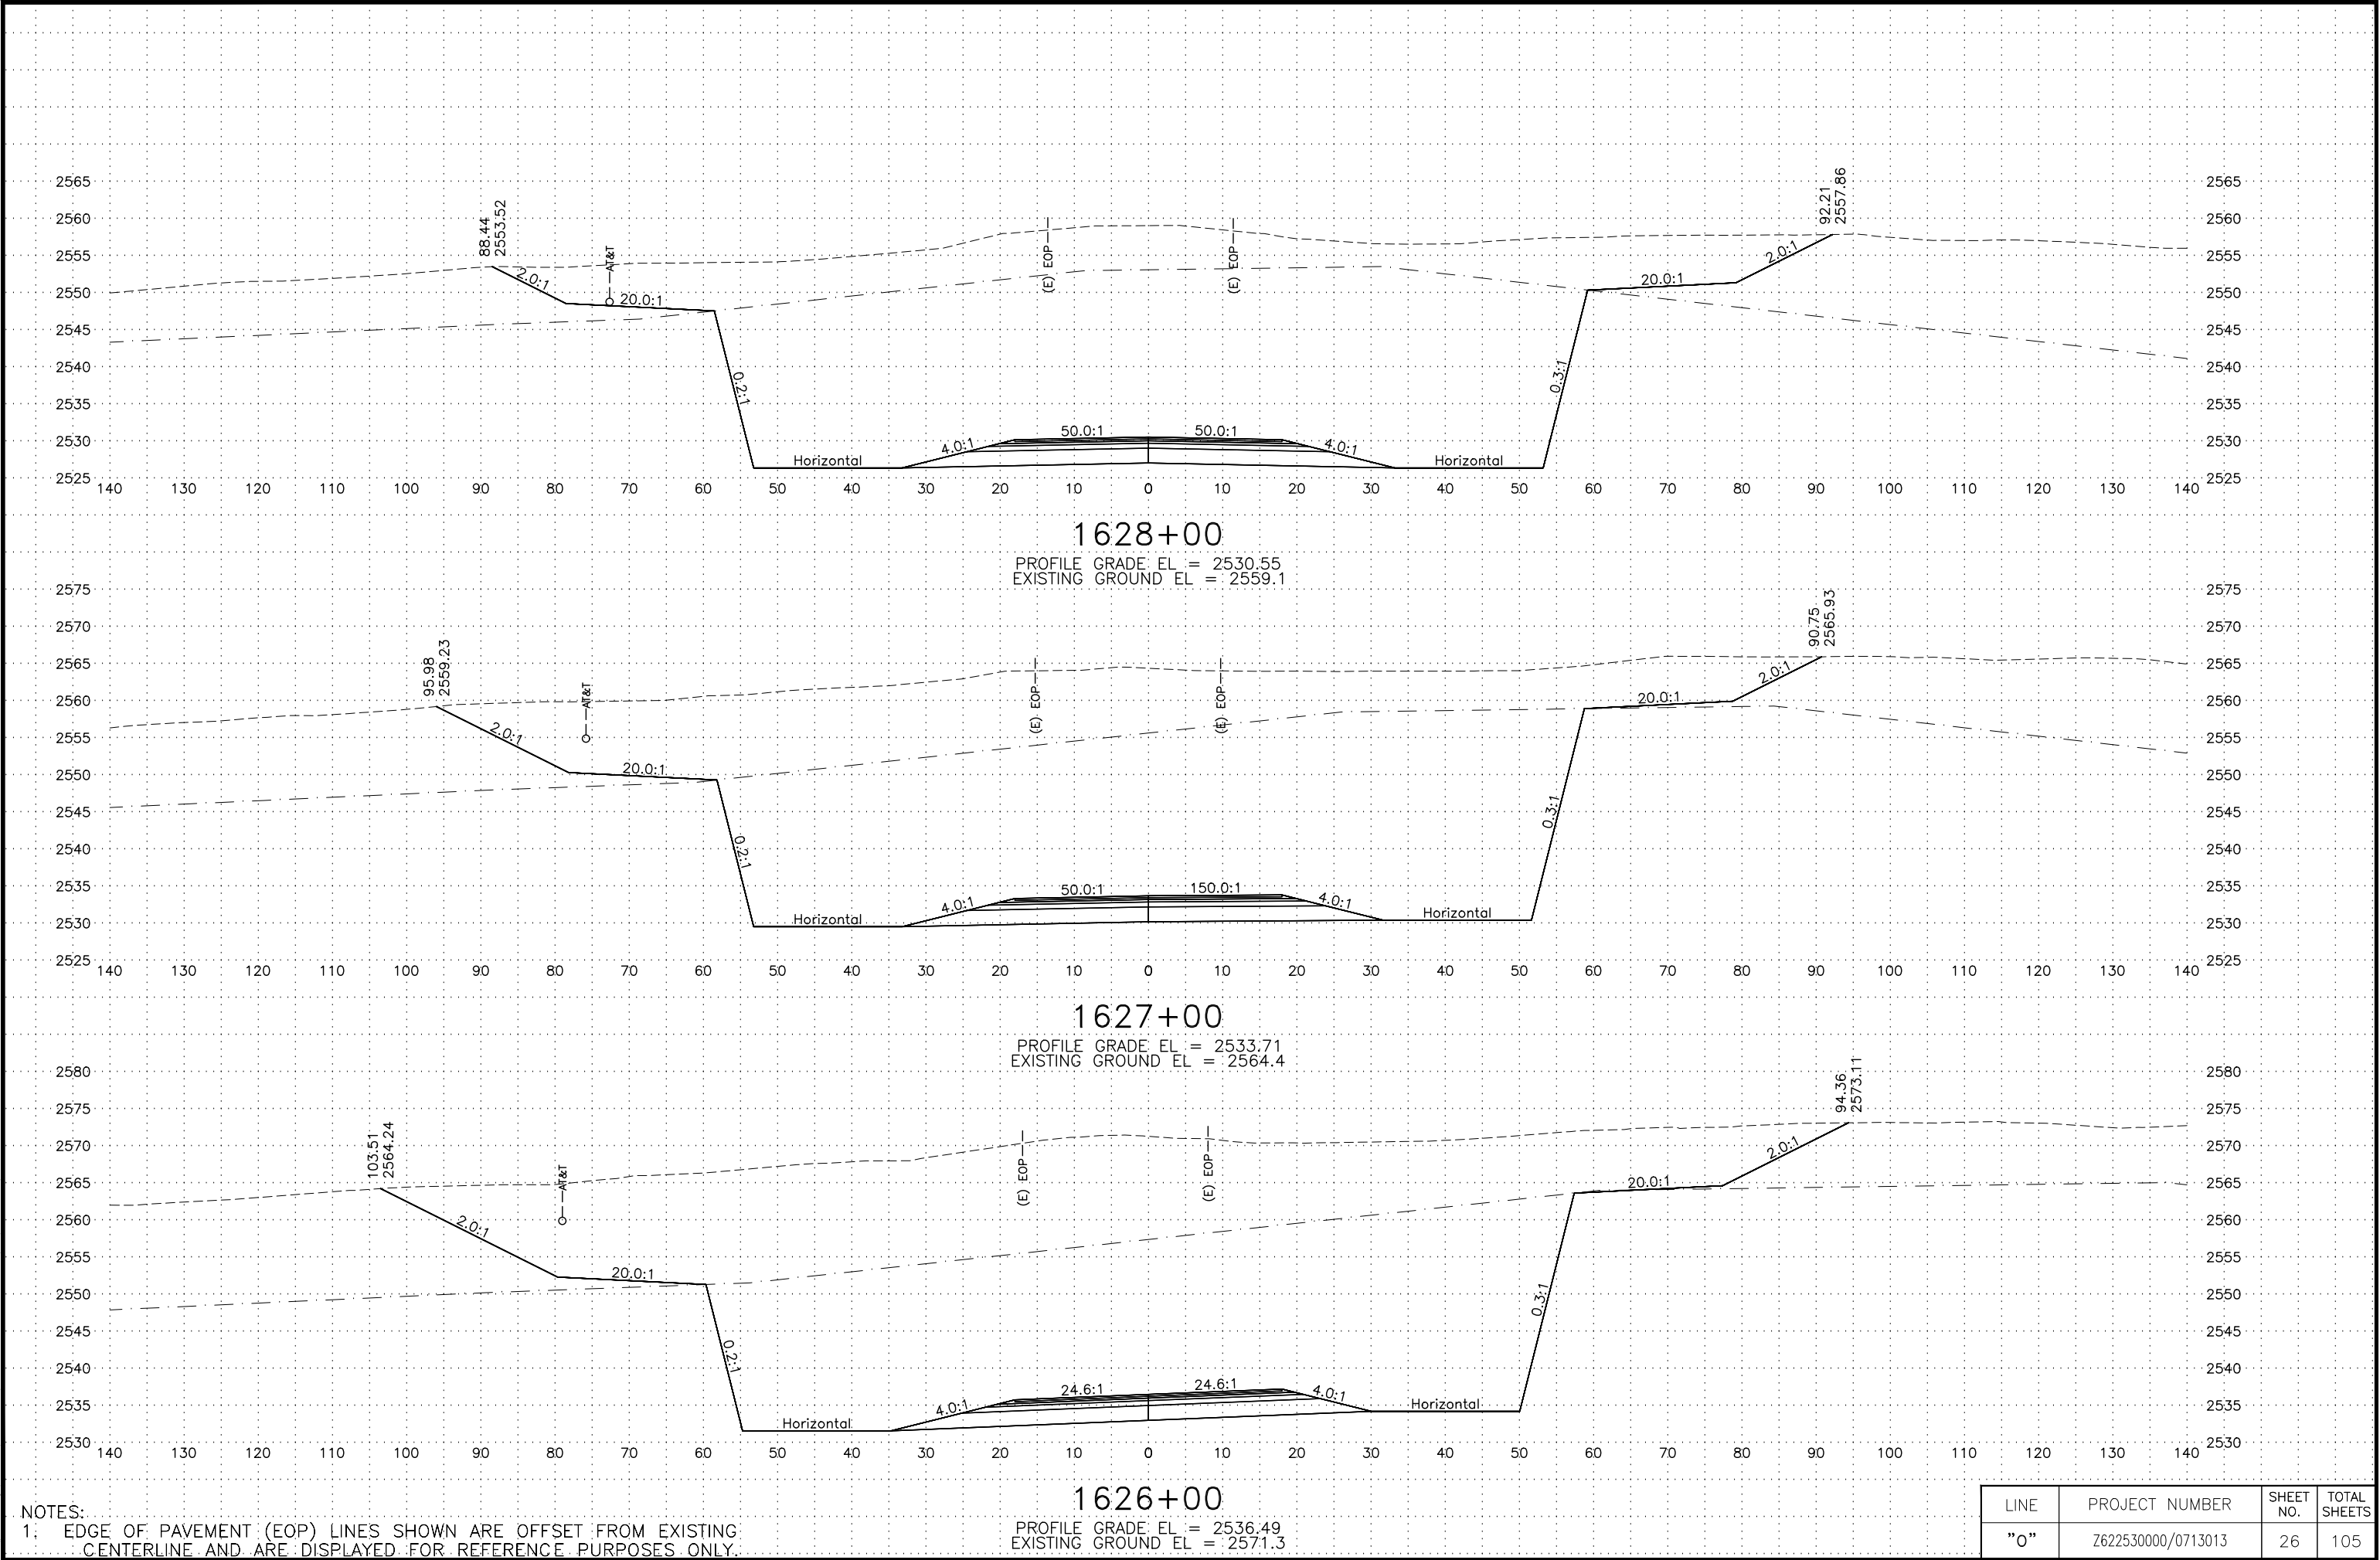

NOTES:
1: EDGE OF PAVEMENT (EOP) LINES SHOWN ARE OFFSET FROM EXISTING CENTERLINE AND ARE DISPLAYED FOR REFERENCE PURPOSES ONLY.

LINE	PROJECT NUMBER	SHEET NO.	TOTAL SHEETS
"0"	Z622530000/0713013	26	105


C:\pwworking\west01\06021986\62253_0_XS-27 Tue, Mar/05/19 01:56pm

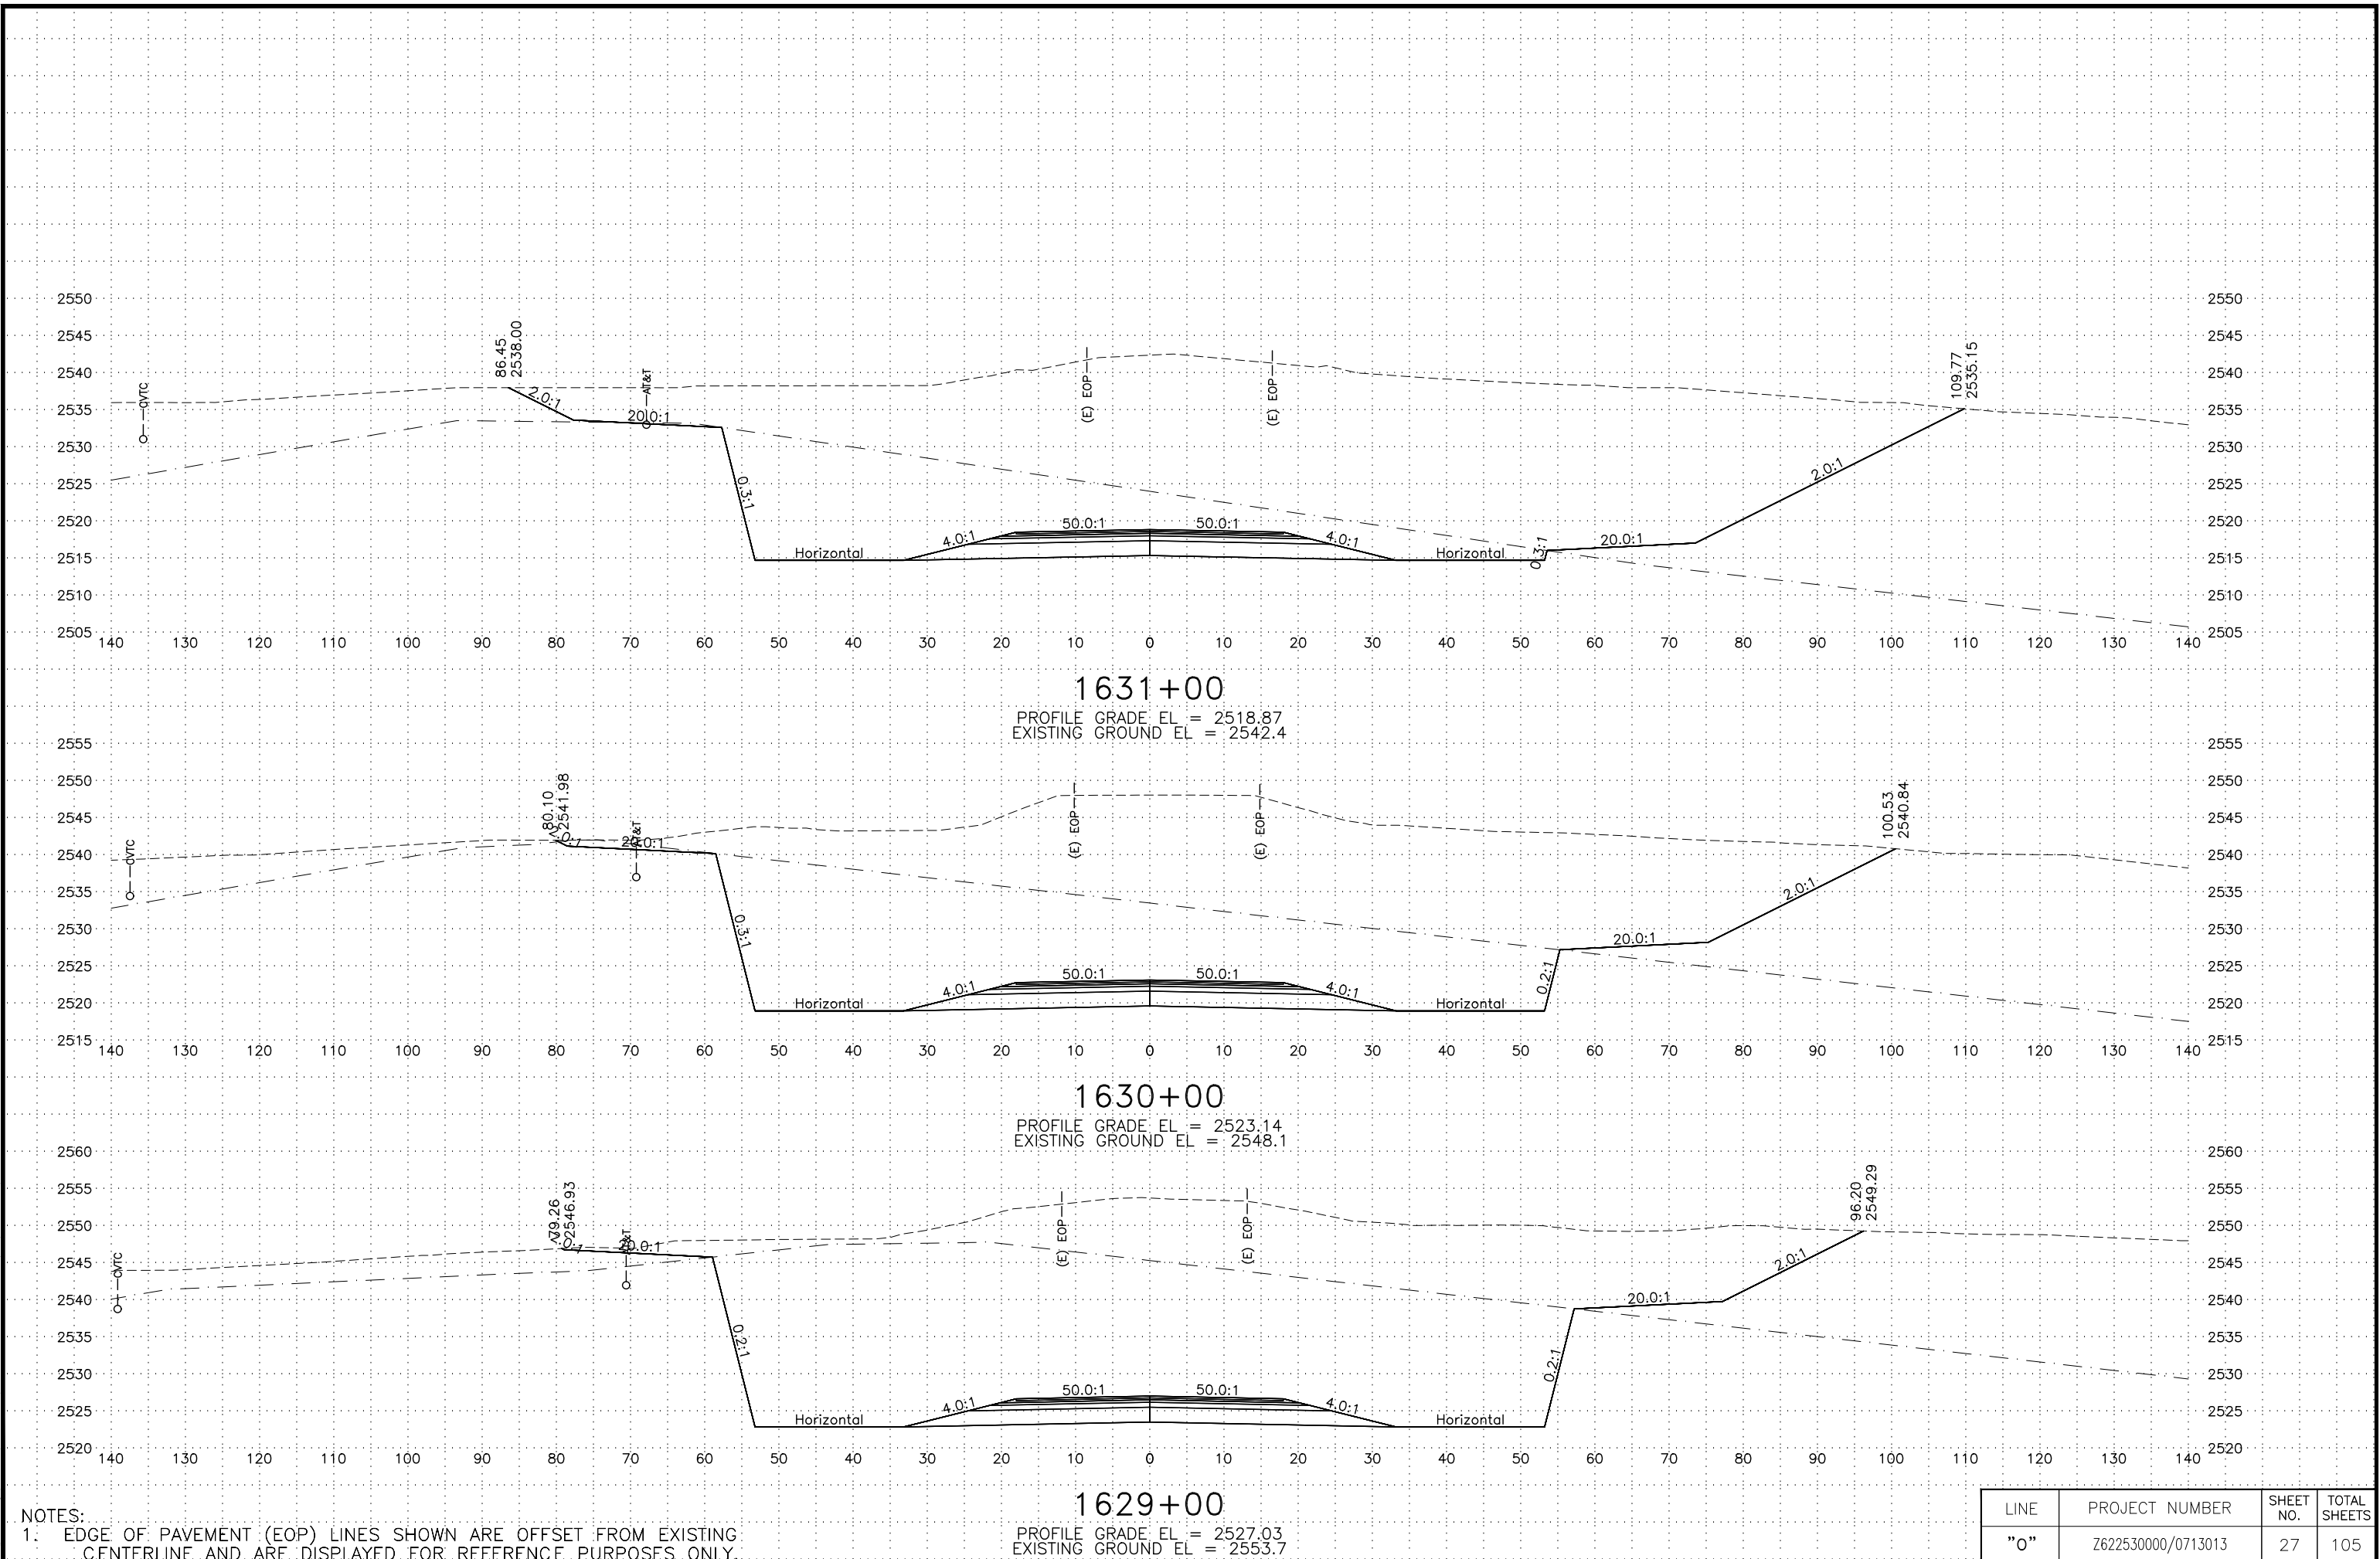

NOTES:
1: EDGE OF PAVEMENT (EOP) LINES SHOWN ARE OFFSET FROM EXISTING CENTERLINE AND ARE DISPLAYED FOR REFERENCE PURPOSES ONLY.

LINE	PROJECT NUMBER	SHEET NO.	TOTAL SHEETS
"0"	Z622530000/0713013	27	105


C:\pwworking\west01\00621986\62253_0_XS-28 Tue, Mar/05/19 01:57pm

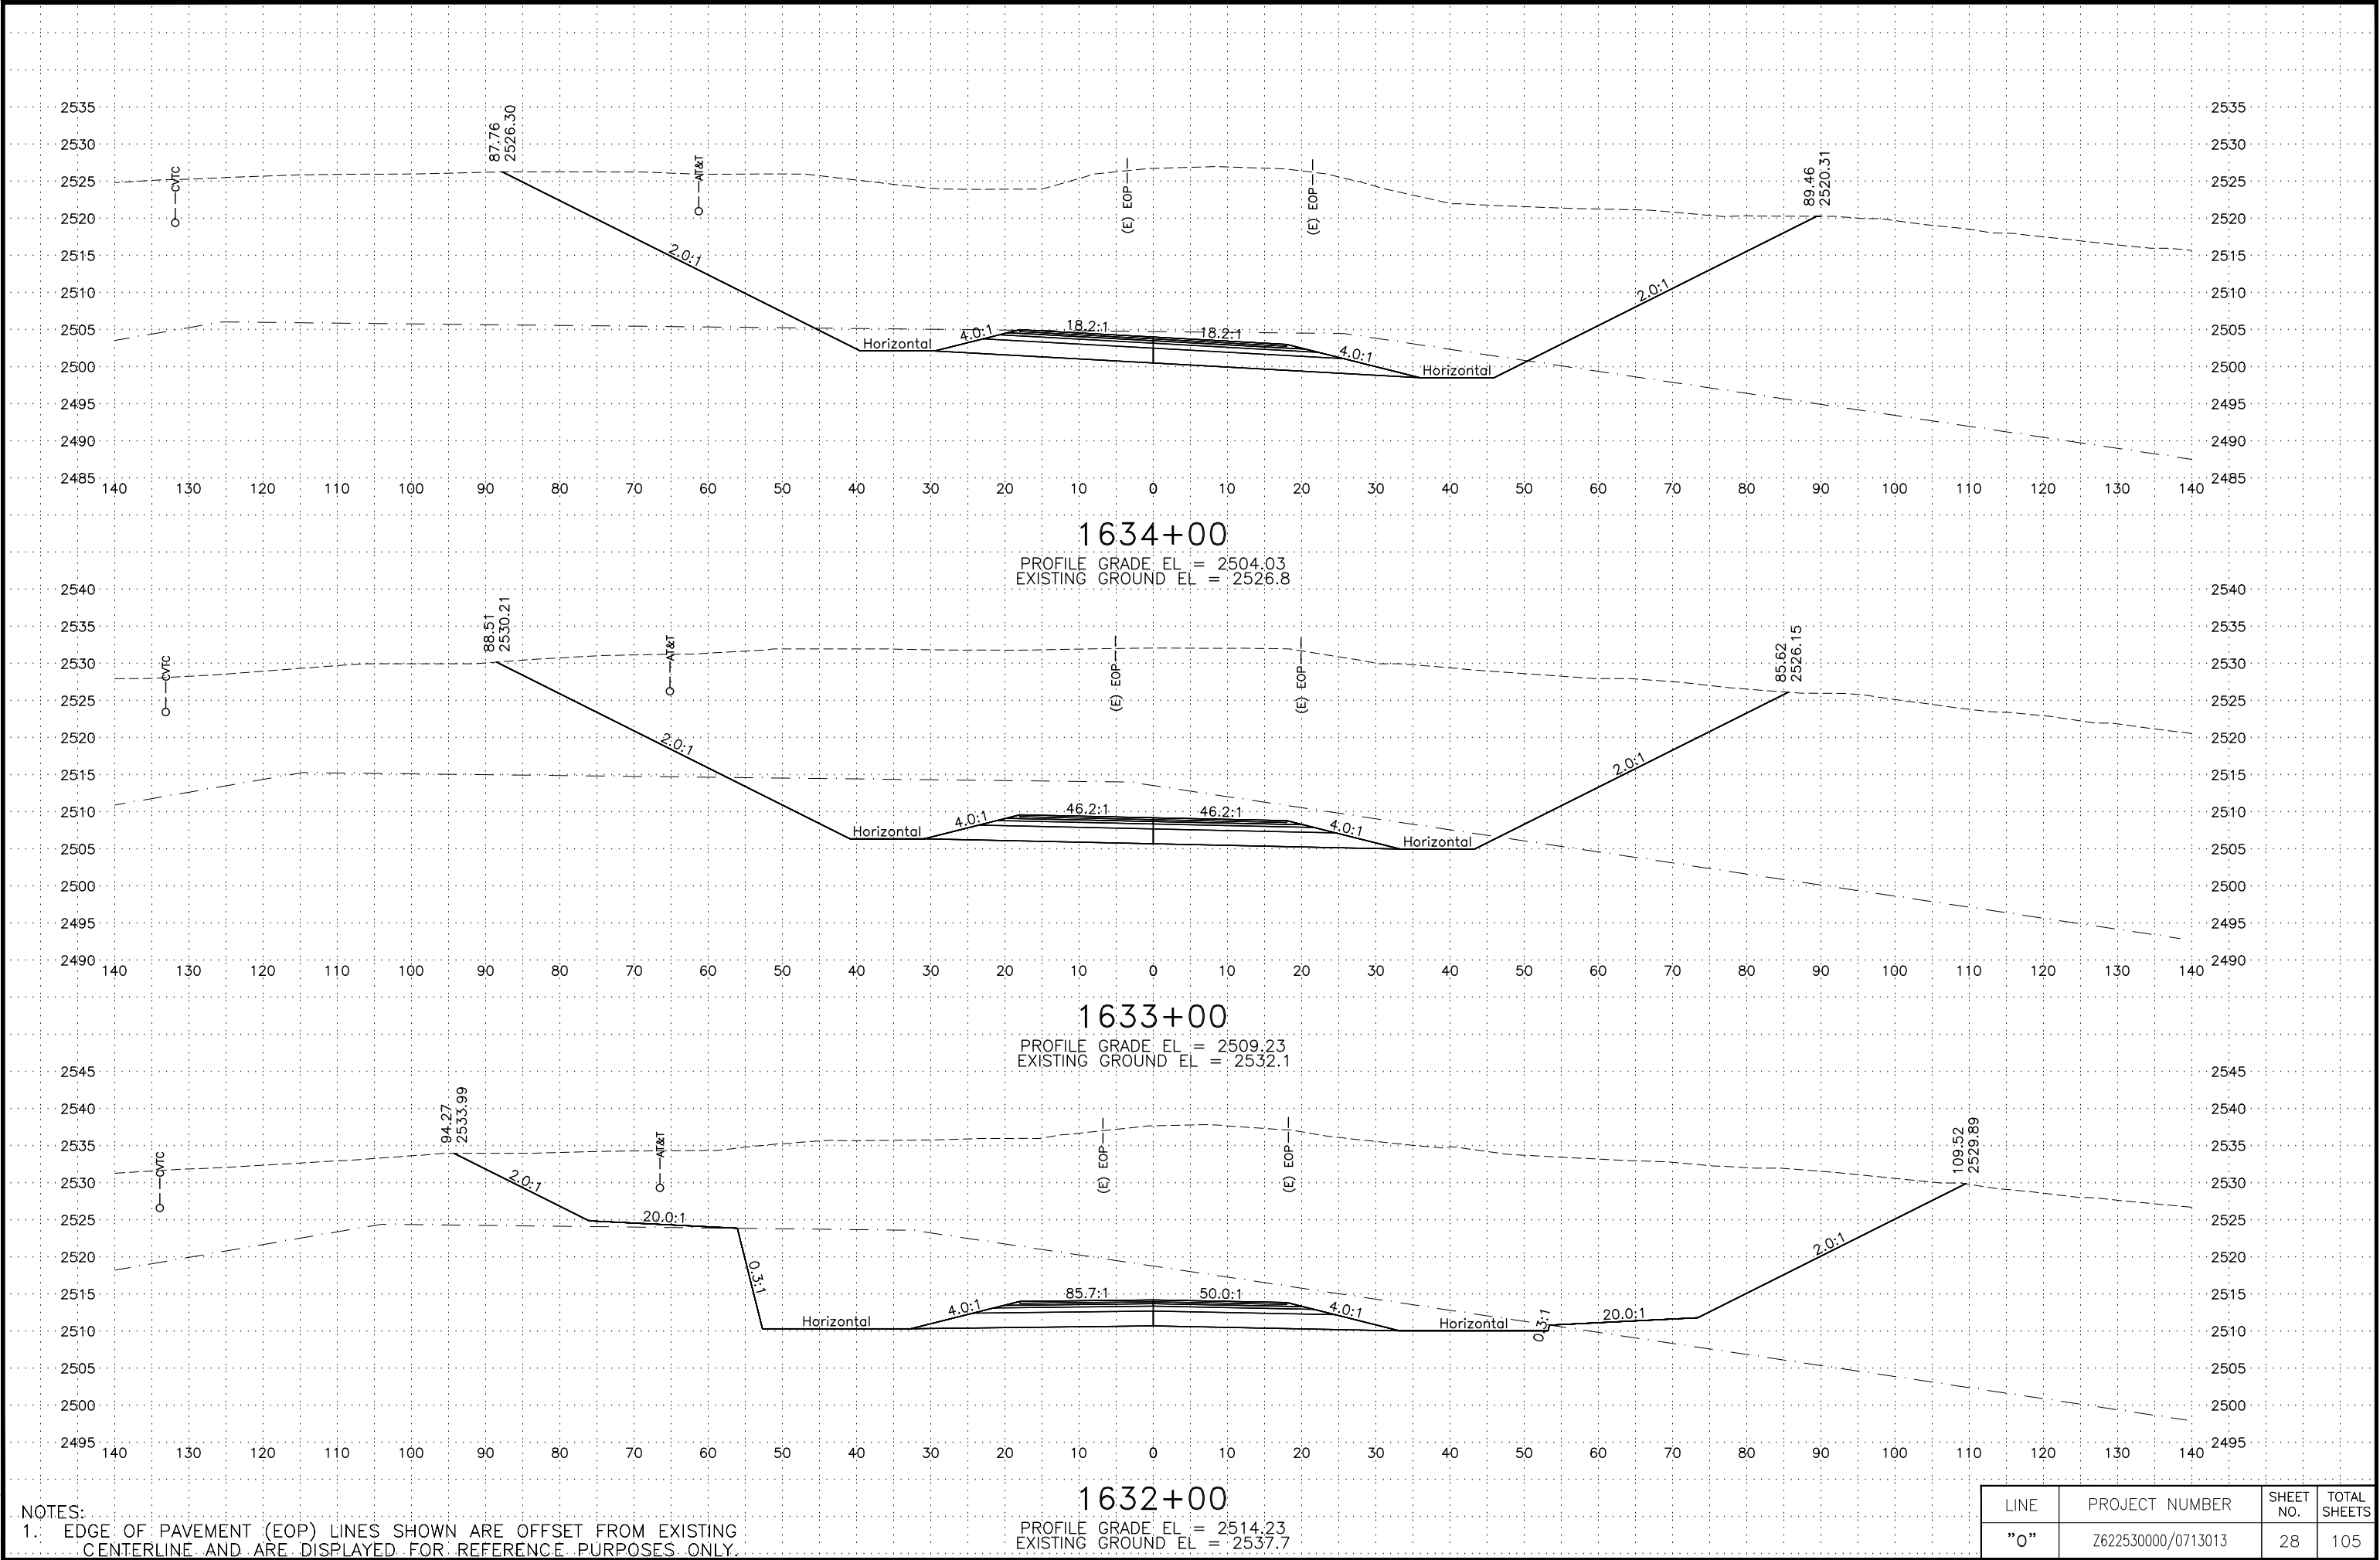

NOTES:
1. EDGE OF PAVEMENT (EOP) LINES SHOWN ARE OFFSET FROM EXISTING CENTERLINE AND ARE DISPLAYED FOR REFERENCE PURPOSES ONLY.


LINE	PROJECT NUMBER	SHEET NO.	TOTAL SHEETS
"0"	Z622530000/0713013	28	105

C:\pwworking\west01\06021986\62253_0_XS-29 Tue, Mar/05/19 01:58pm

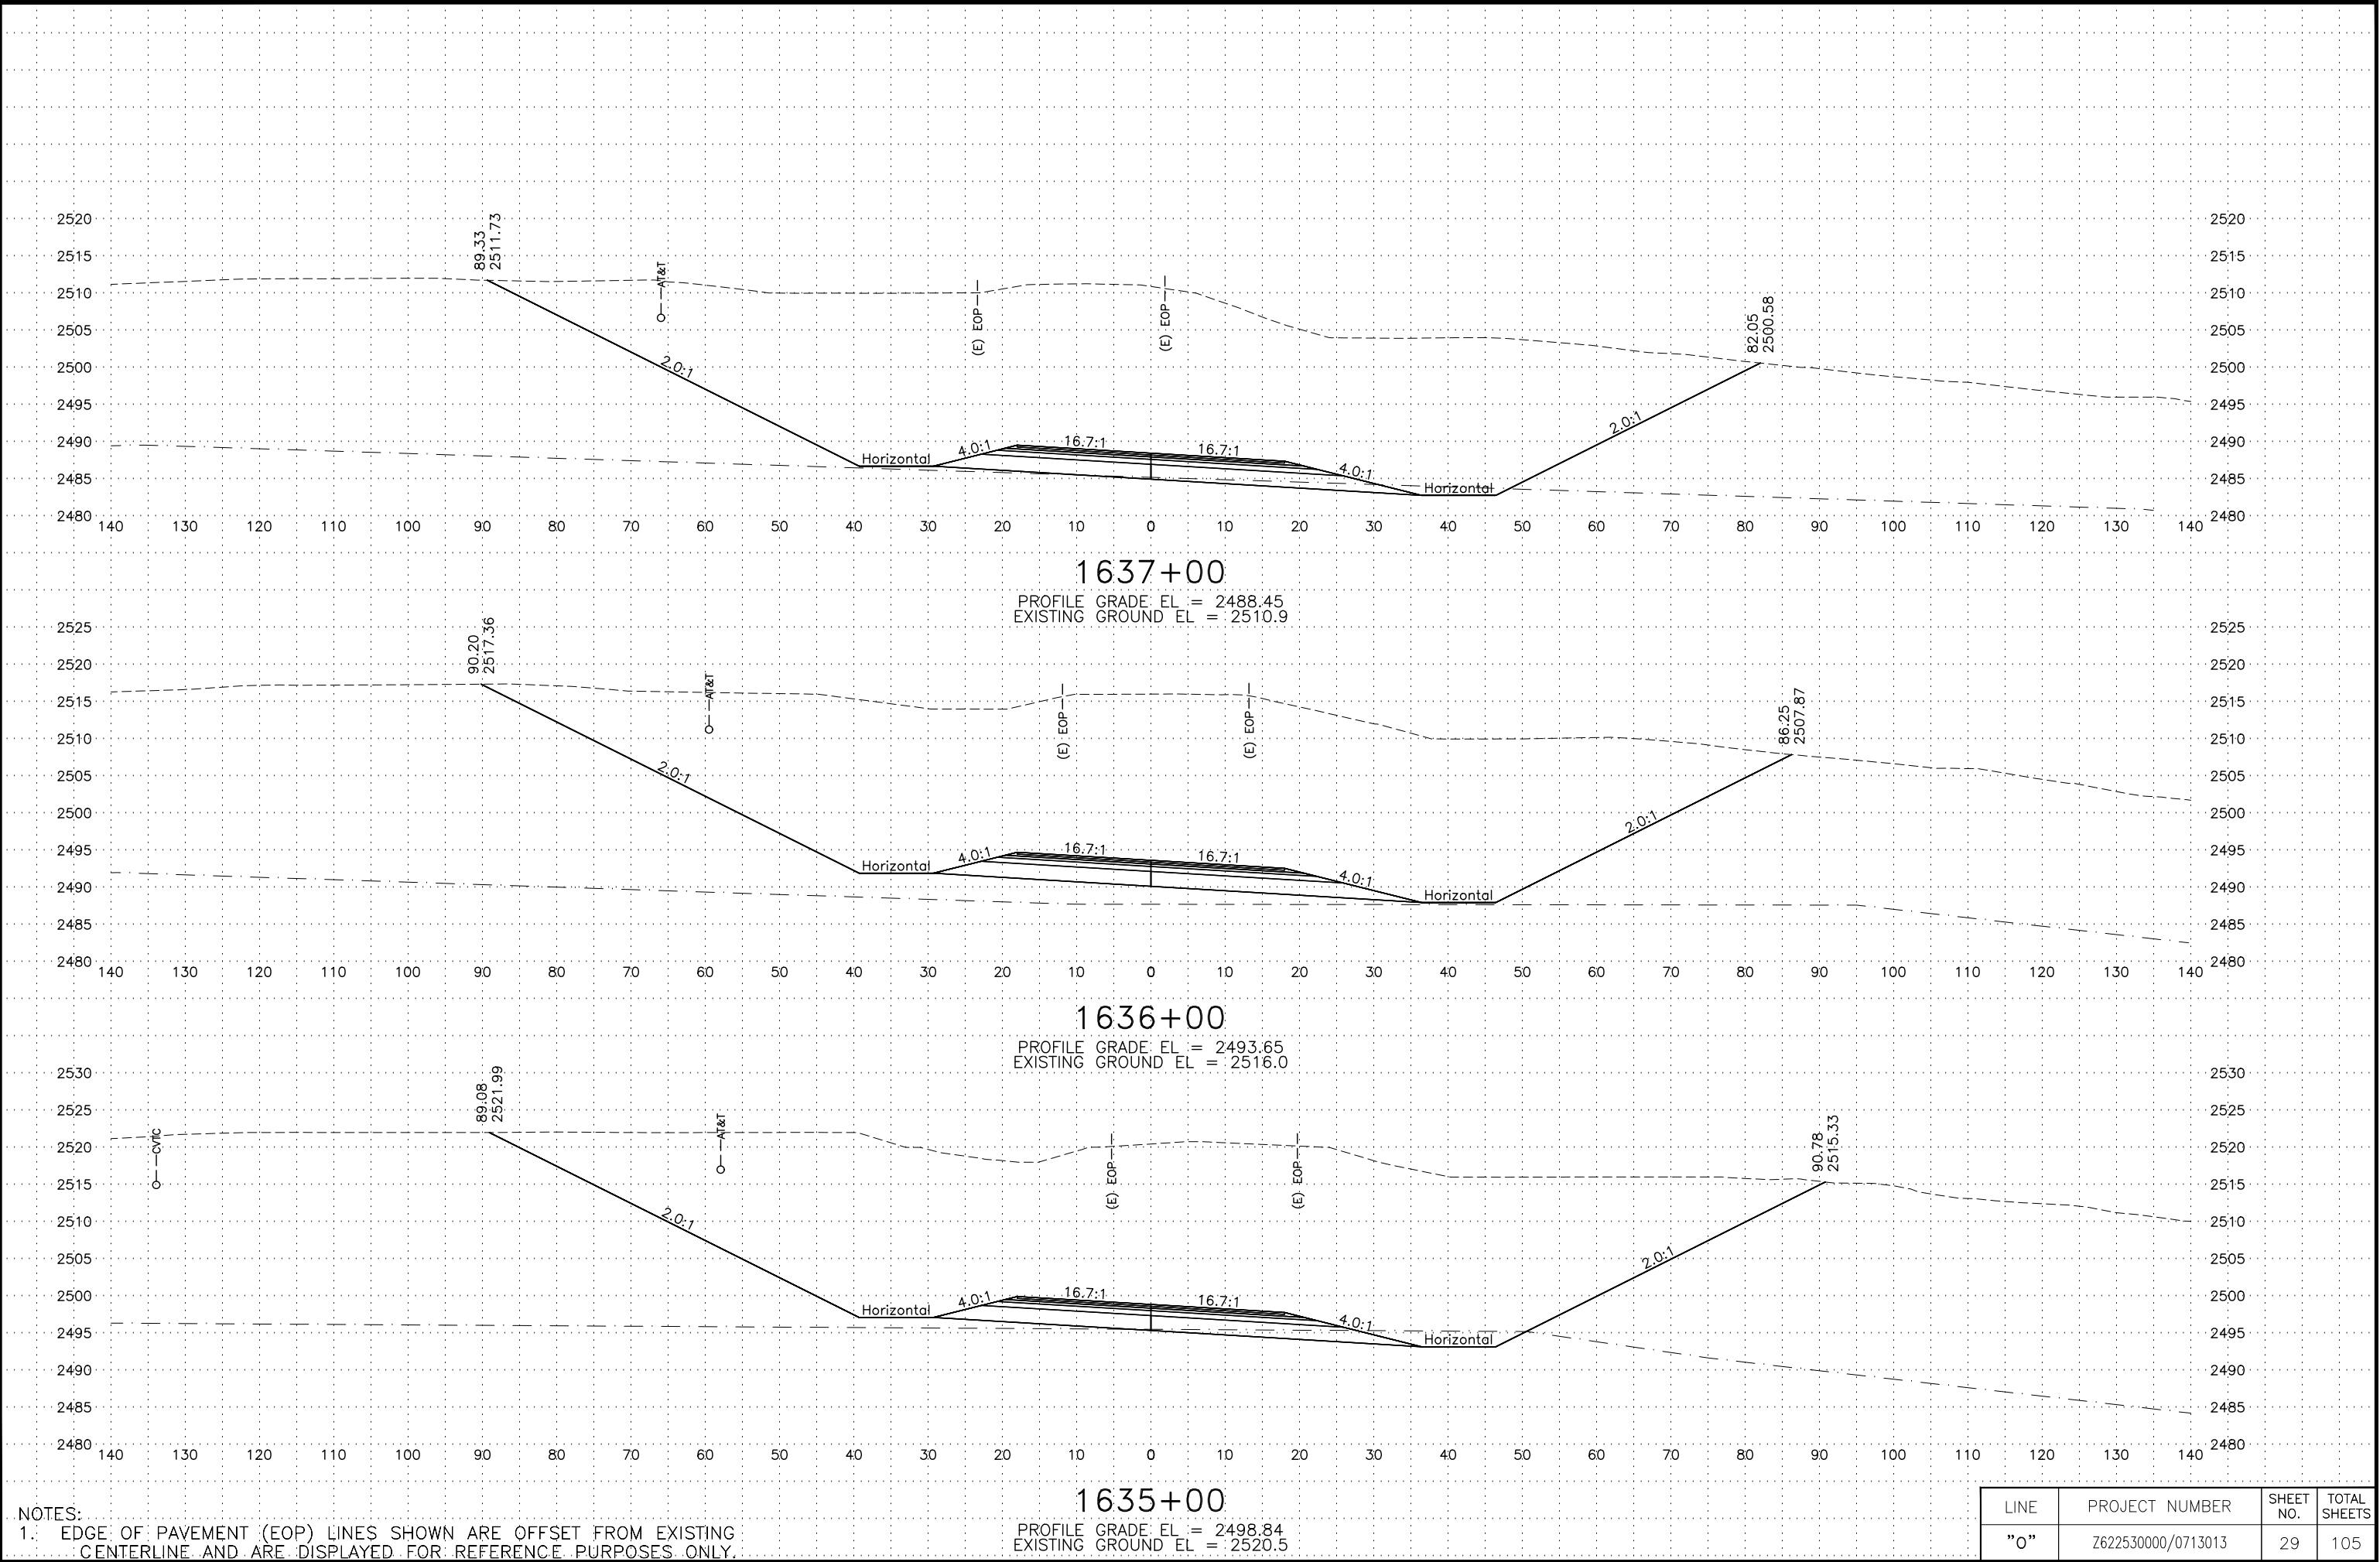

LINE	PROJECT NUMBER	SHEET NO.	TOTAL SHEETS
"0"	Z622530000/0713013	29	105


C:\pwworking\west01\06021986\62253_0_XS-30 Tue, Mar/05/19 01:59pm

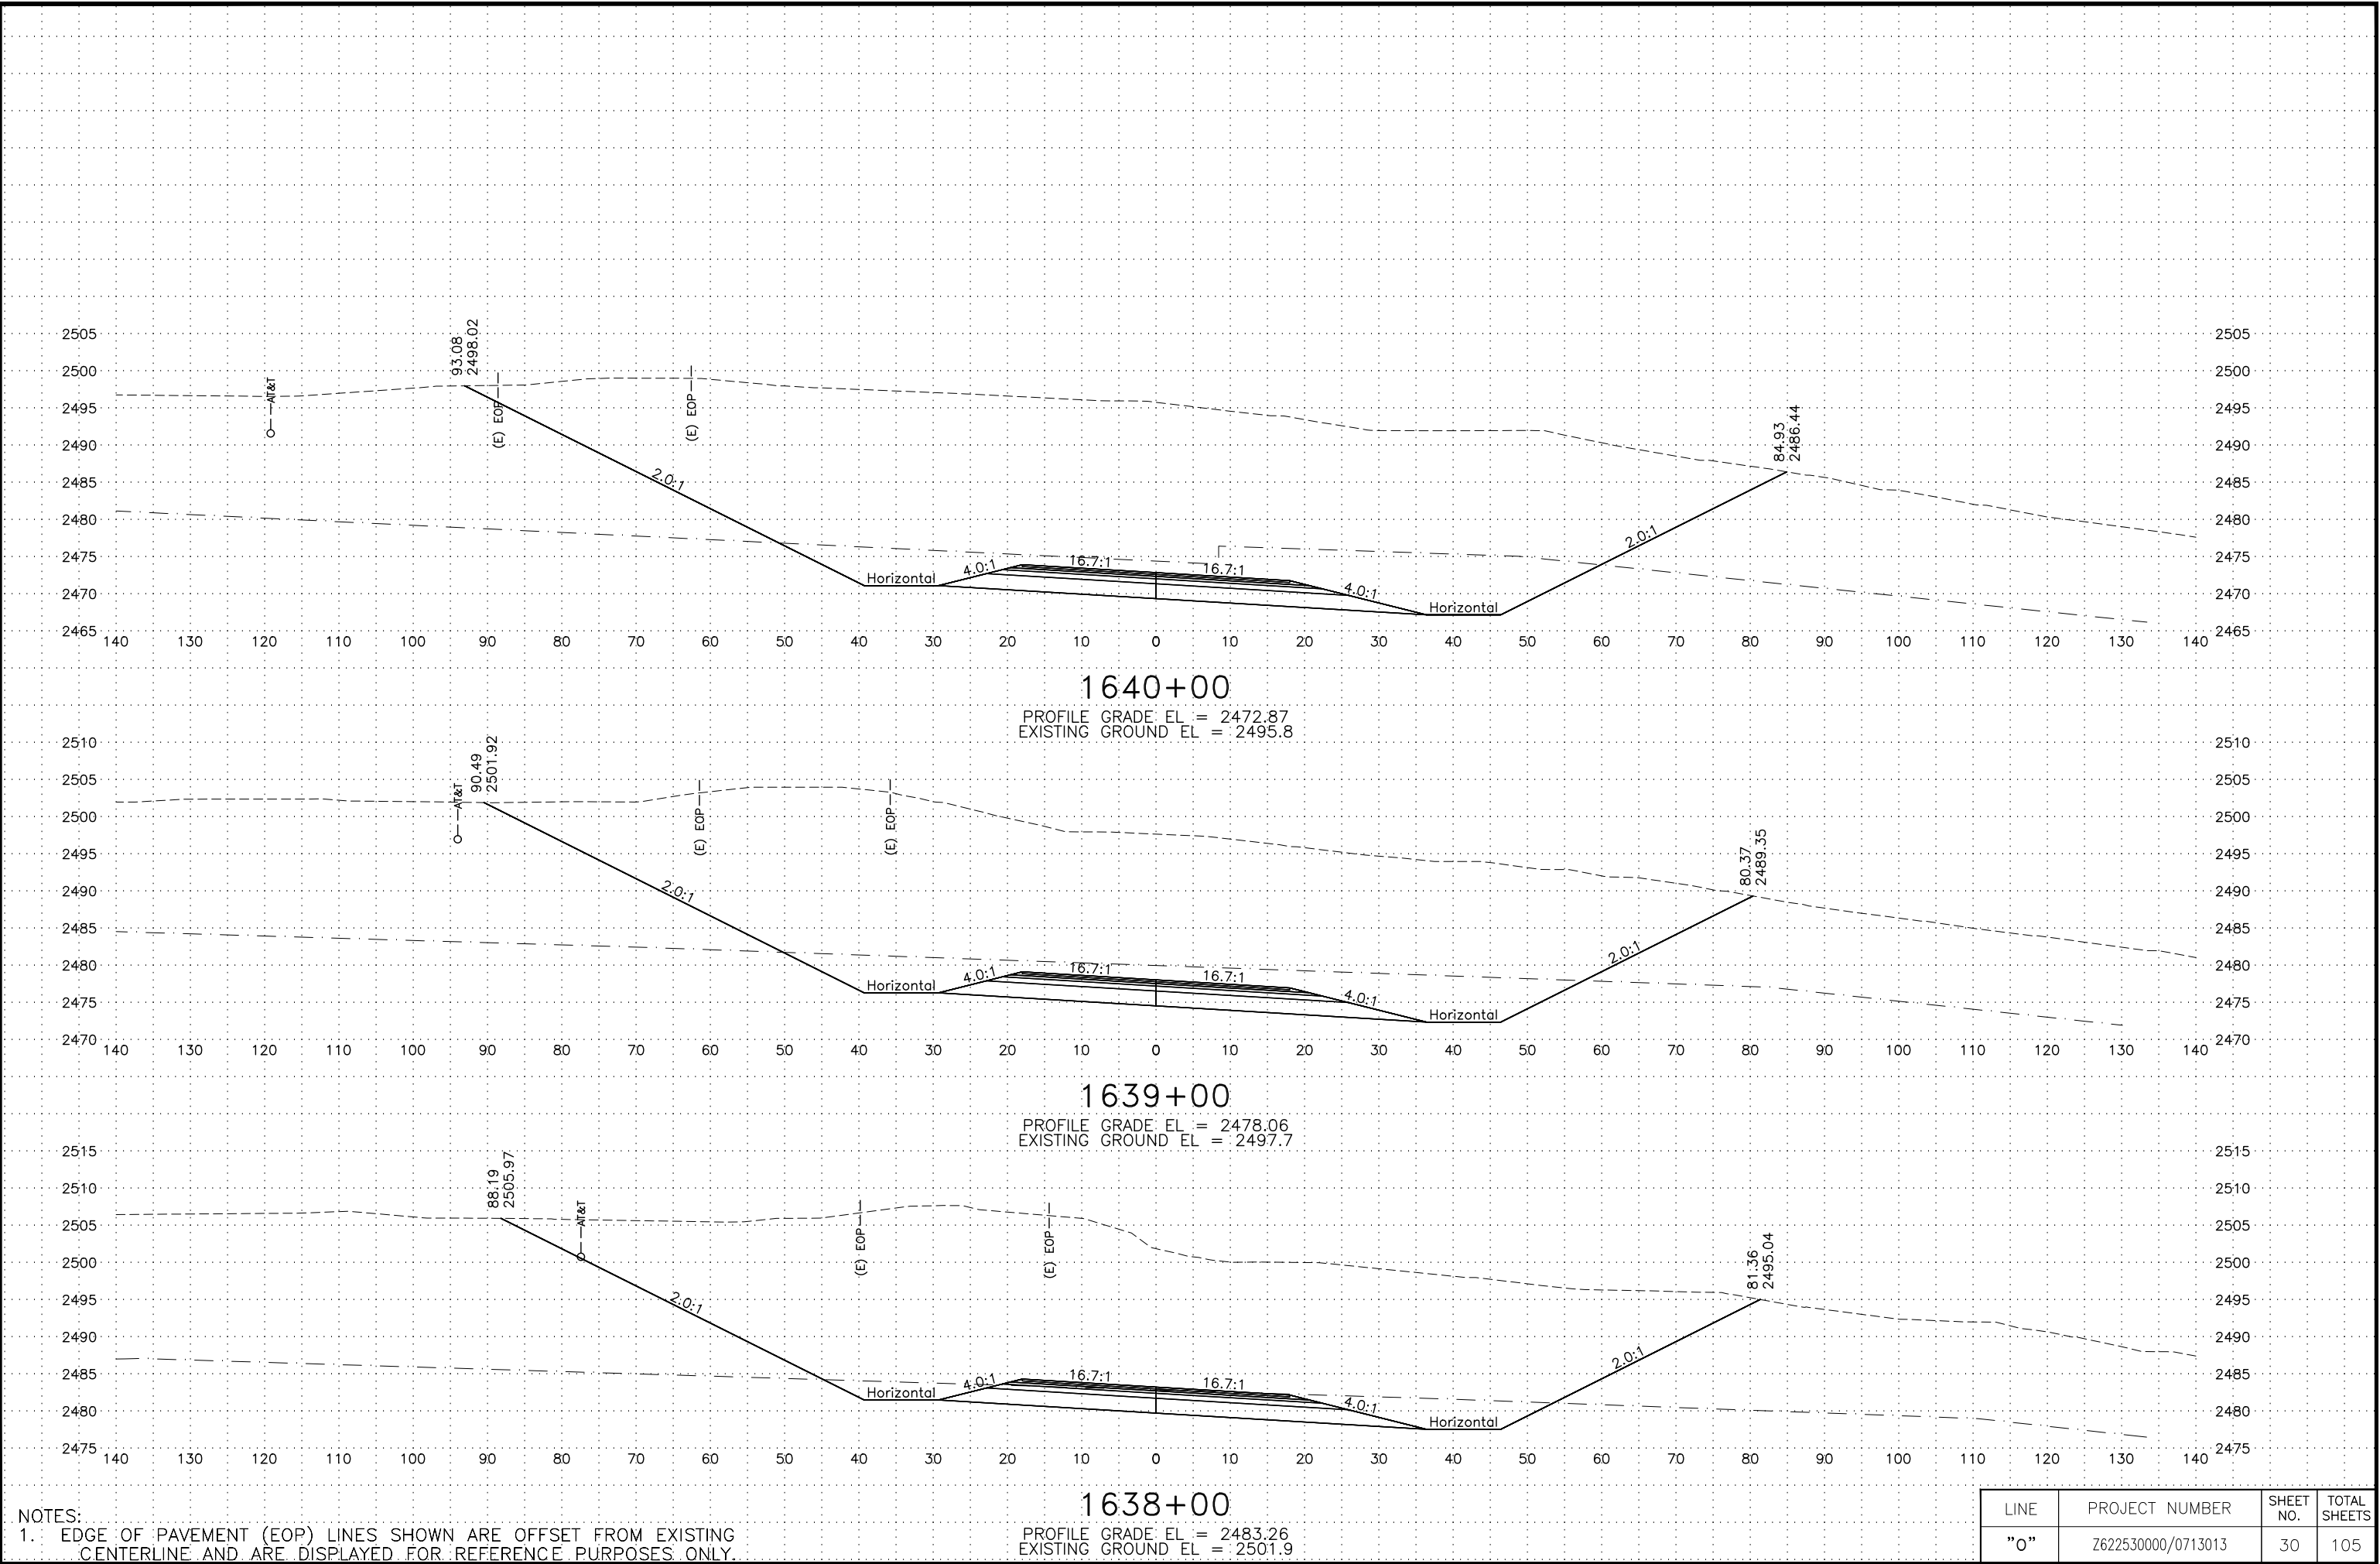

NOTES:
1. EDGE OF PAVEMENT (EOP) LINES SHOWN ARE OFFSET FROM EXISTING CENTERLINE AND ARE DISPLAYED FOR REFERENCE PURPOSES ONLY.

LINE	PROJECT NUMBER	SHEET NO.	TOTAL SHEETS
"0"	Z622530000/0713013	30	105

C:\pwworking\west01\06021986\62253_0_XS-31 Tue, Mar/05/19 02:00pm

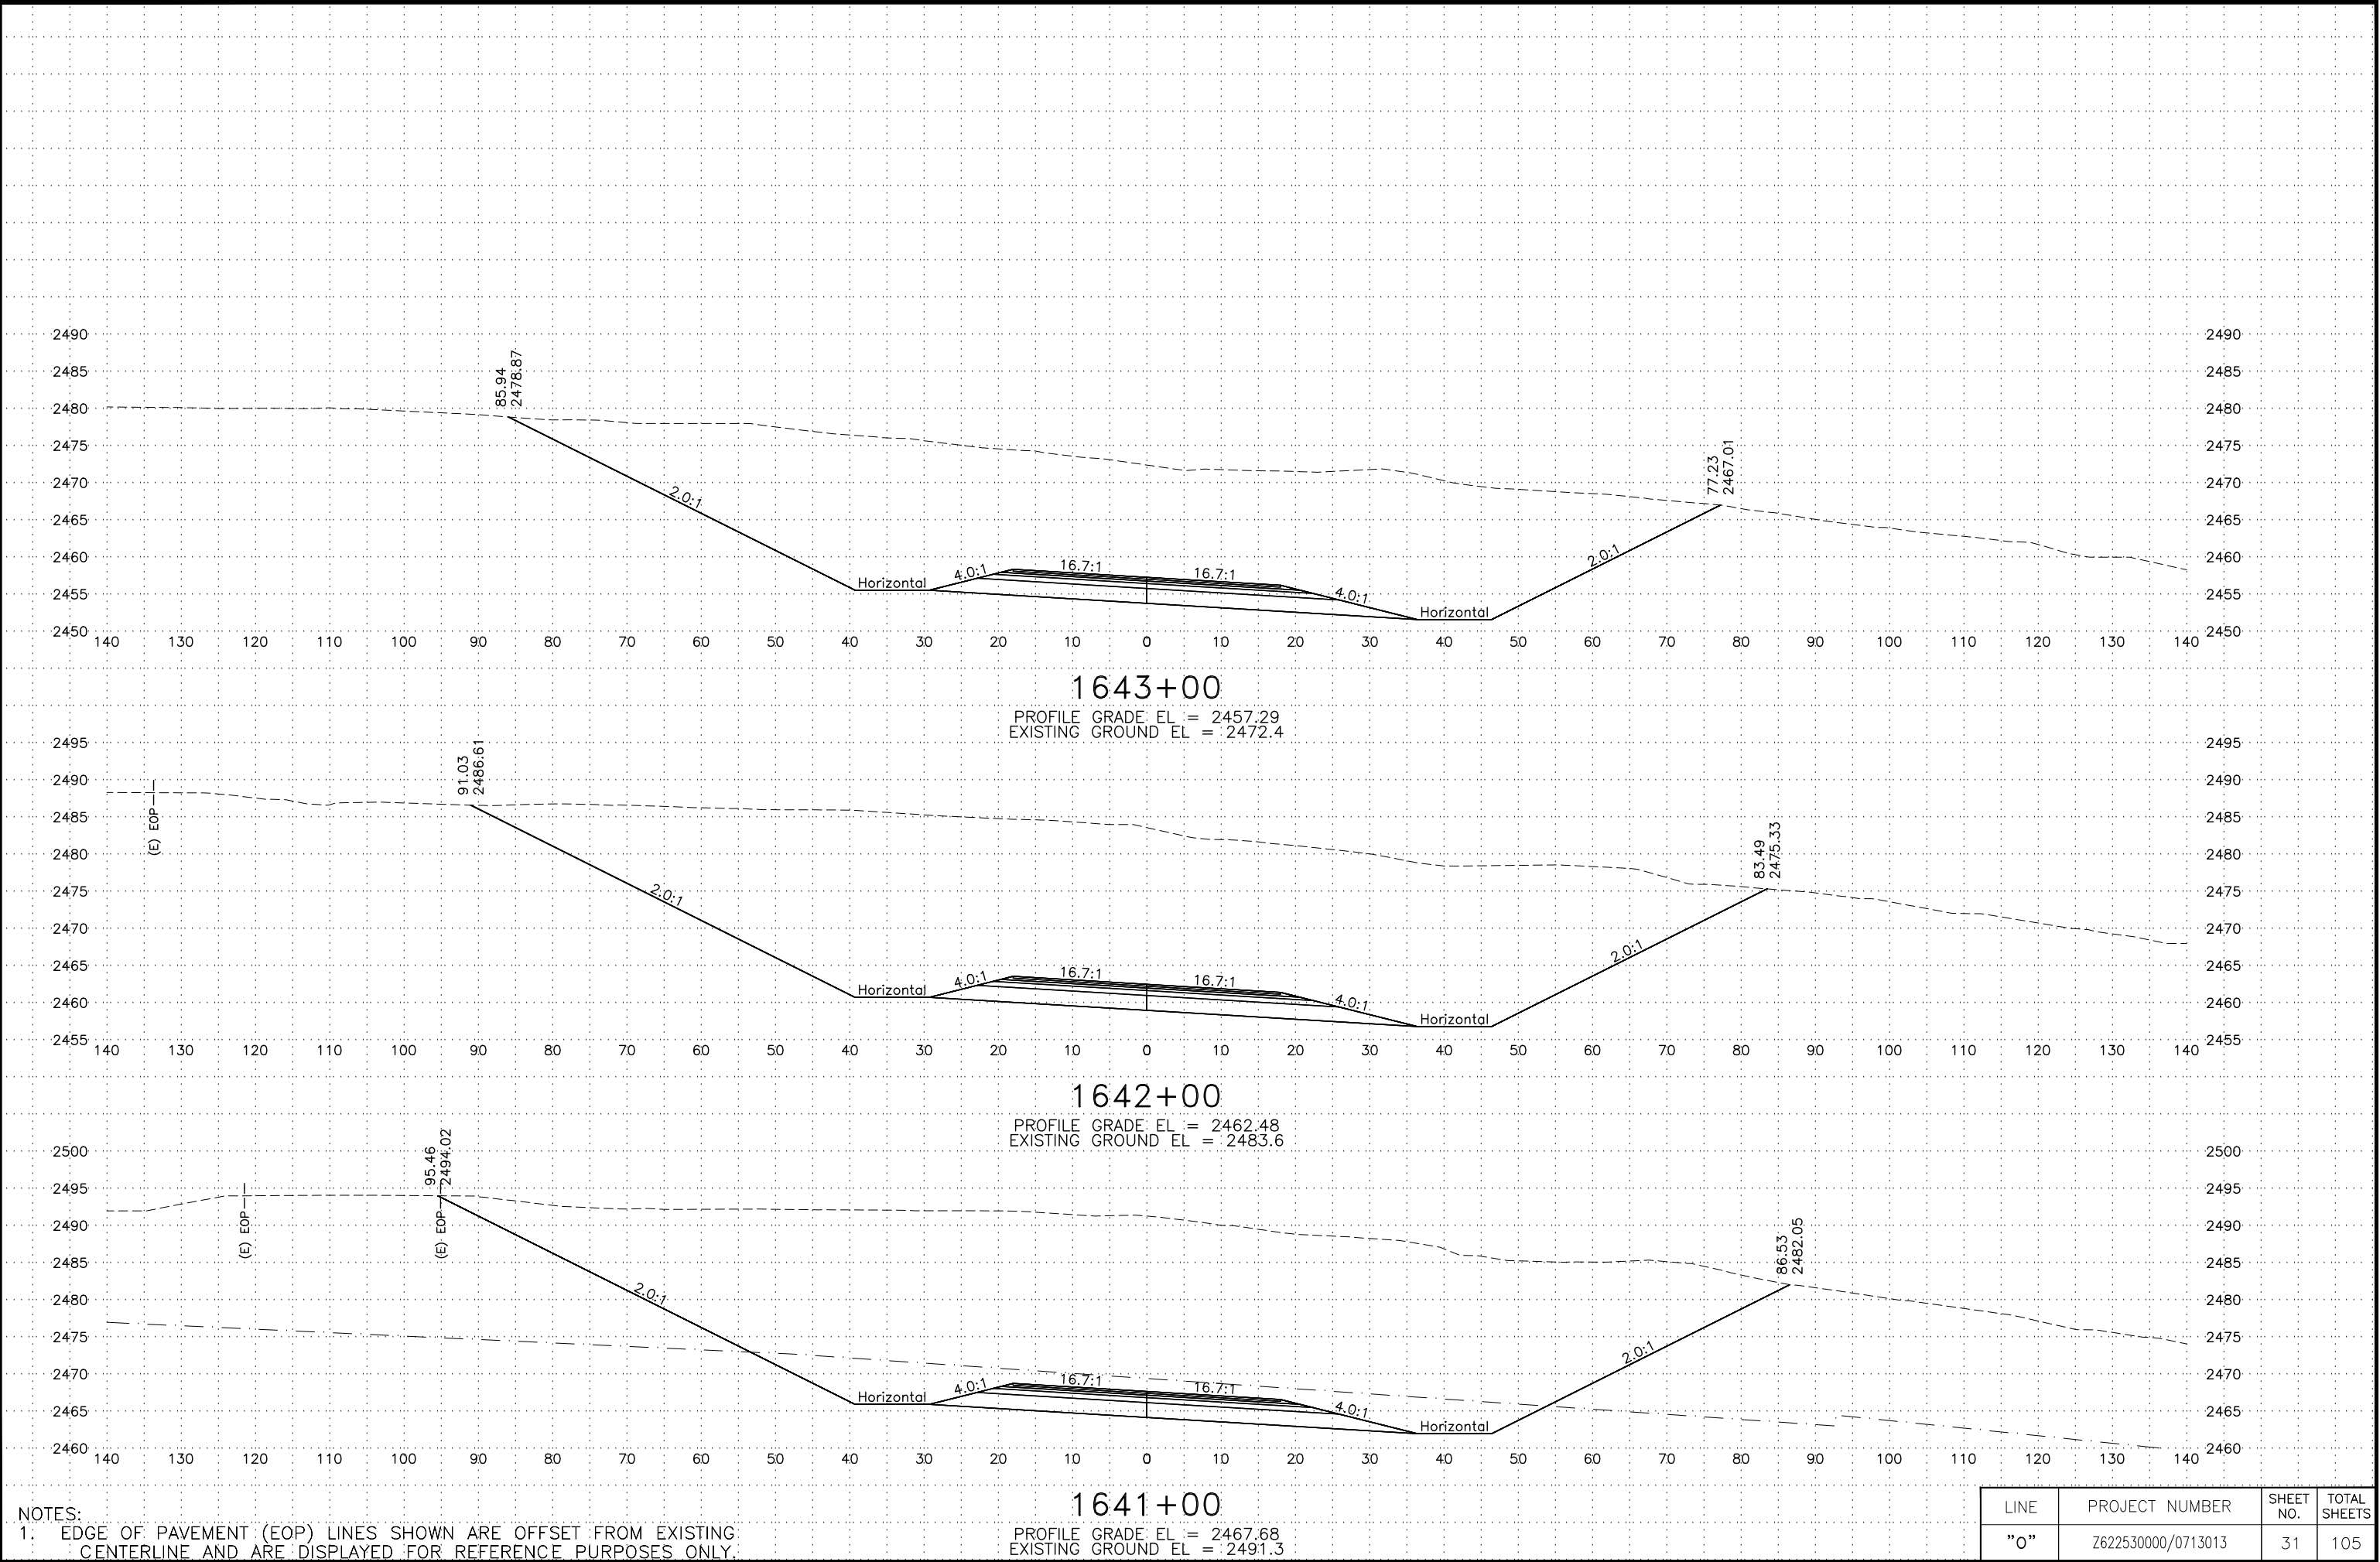


LINE	PROJECT NUMBER	SHEET NO.	TOTAL SHEETS
"0"	Z622530000/0713013	31	105

C:\pwworking\wes01\06021986\62253_0_XS-32 Tue, Mar/05/19 02:01pm


NOTES:
1. EDGE OF PAVEMENT (EOP) LINES SHOWN ARE OFFSET FROM EXISTING CENTERLINE AND ARE DISPLAYED FOR REFERENCE PURPOSES ONLY.

PROFILE GRADE EL = 2452.10
EXISTING GROUND EL = 2463.2


LINE	PROJECT NUMBER	SHEET NO.	TOTAL SHEETS
"0"	Z622530000/0713013	32	105

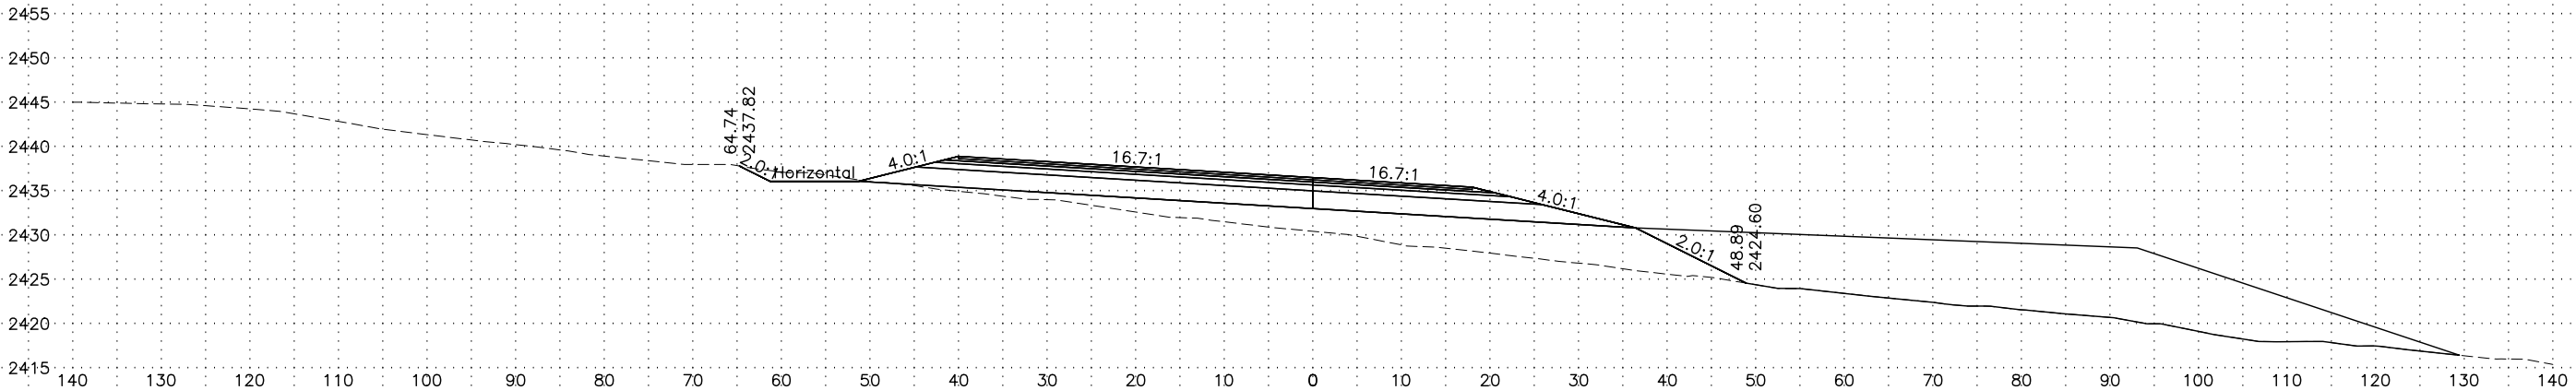


1647+00
PROFILE GRADE EL = 2436.52
EXISTING GROUND EL = 2430.4

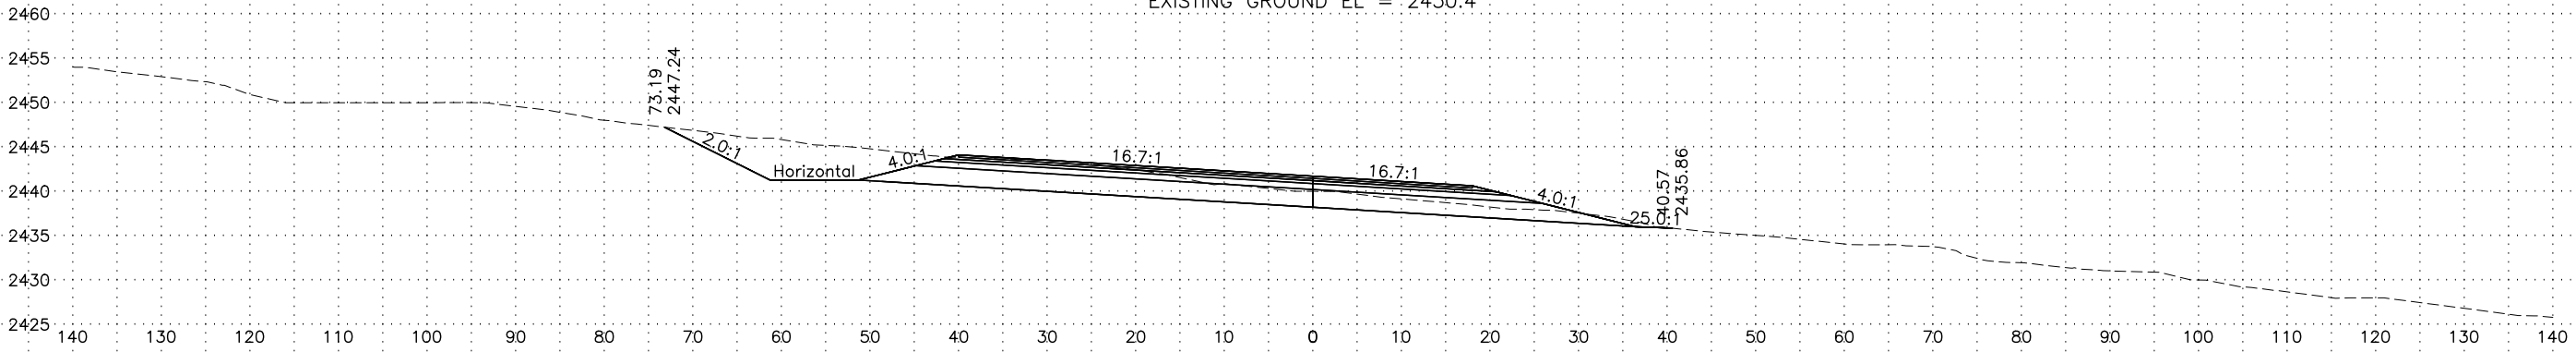


1646+00
PROFILE GRADE EL = 2441.71
EXISTING GROUND EL = 2440.0

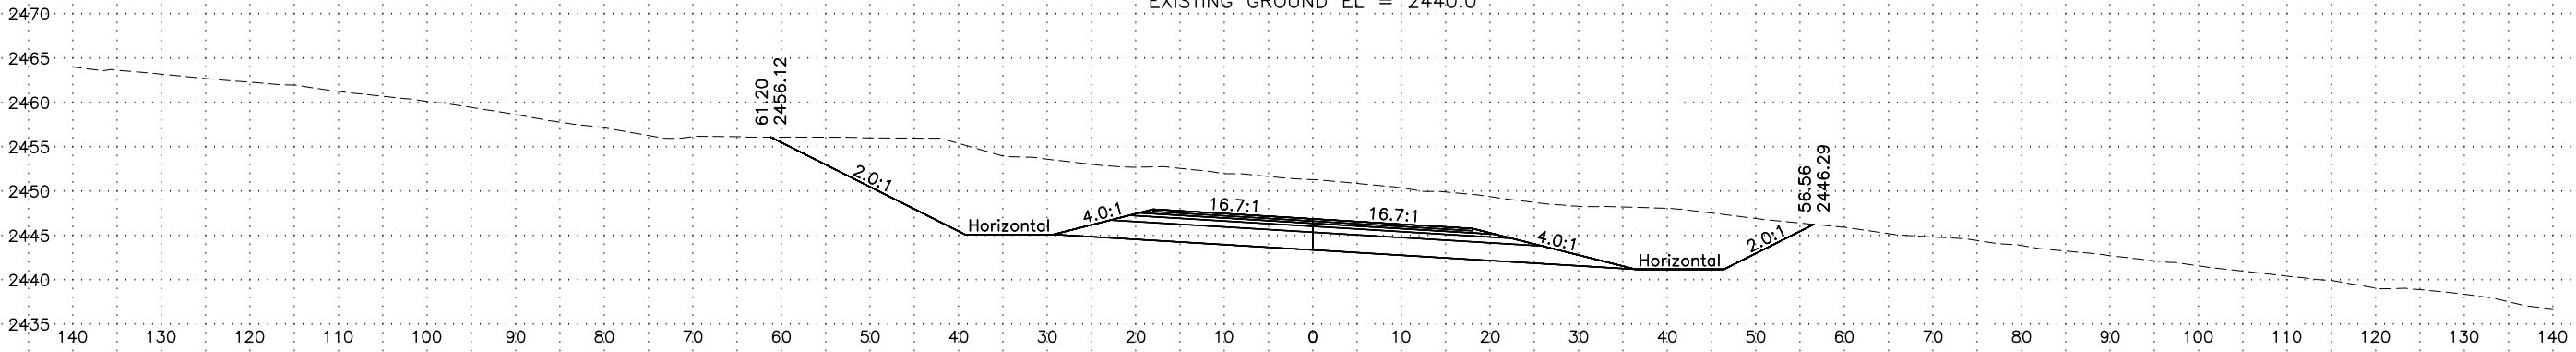

1645+00
PROFILE GRADE EL = 2446.90
EXISTING GROUND EL = 2451.3

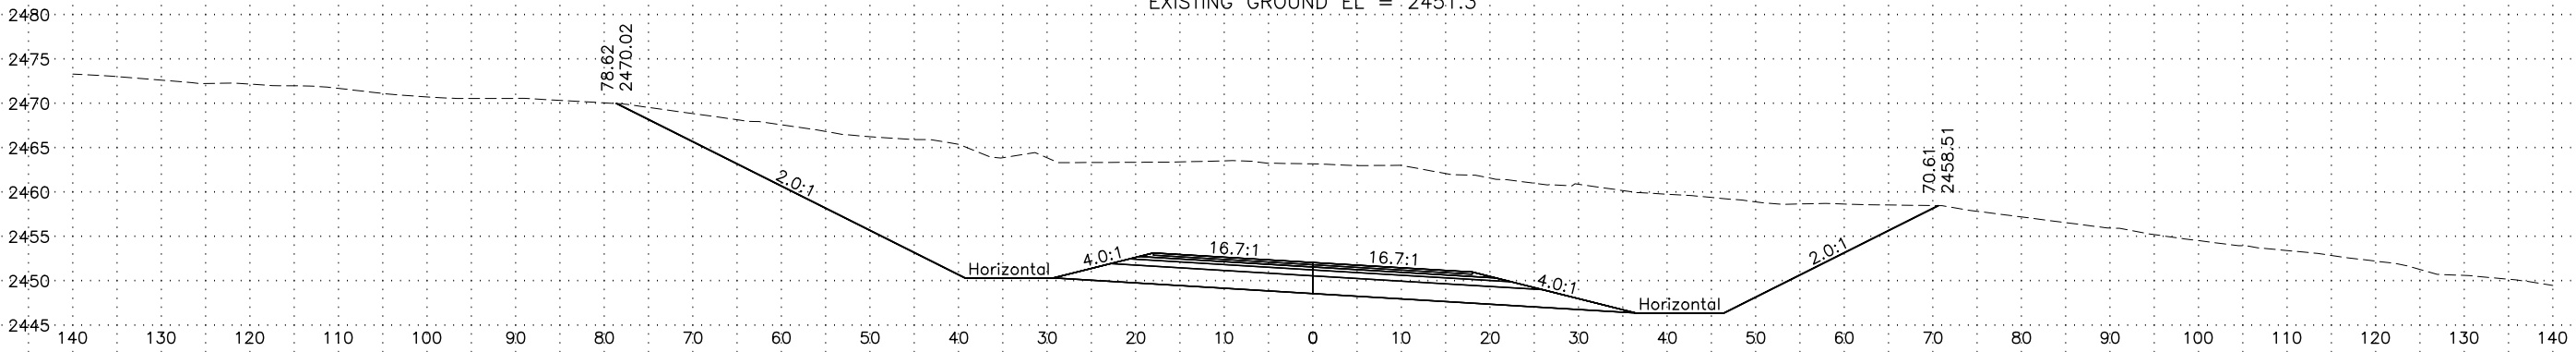


C:\pwworking\west01\06021986\62253_0_XS-33_Thu_Mar/07/19 04:17pm

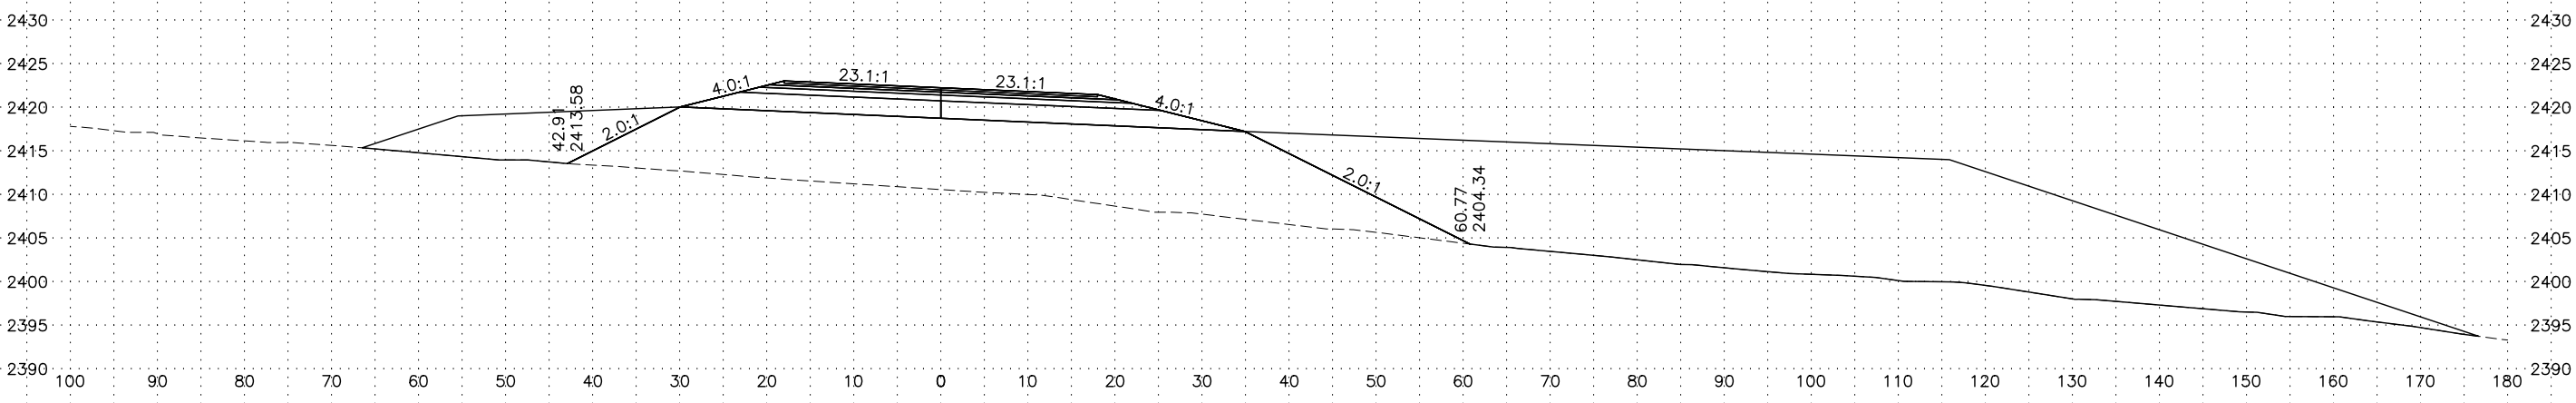


1650+00

PROFILE GRADE EL. = 2422.27
EXISTING GROUND EL. = 2410.6

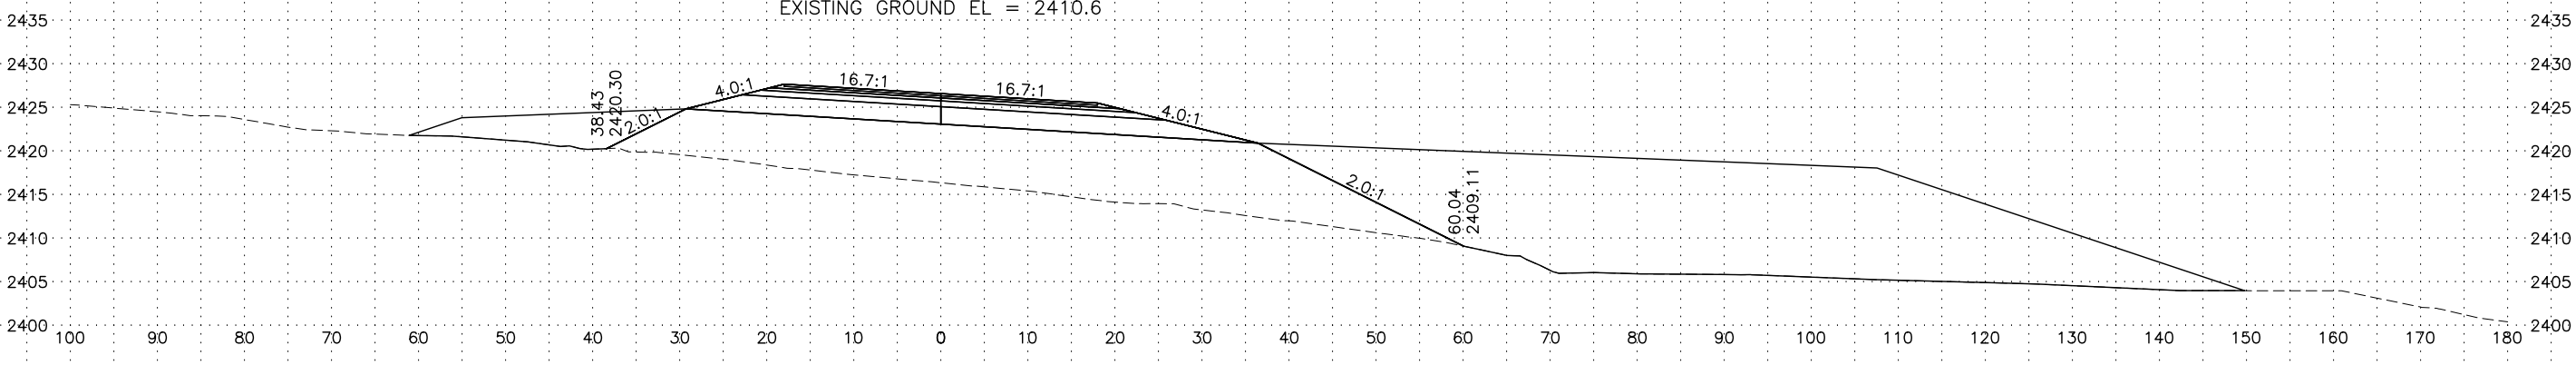

1649+00

PROFILE GRADE EL. = 2426.61
EXISTING GROUND EL. = 2416.4

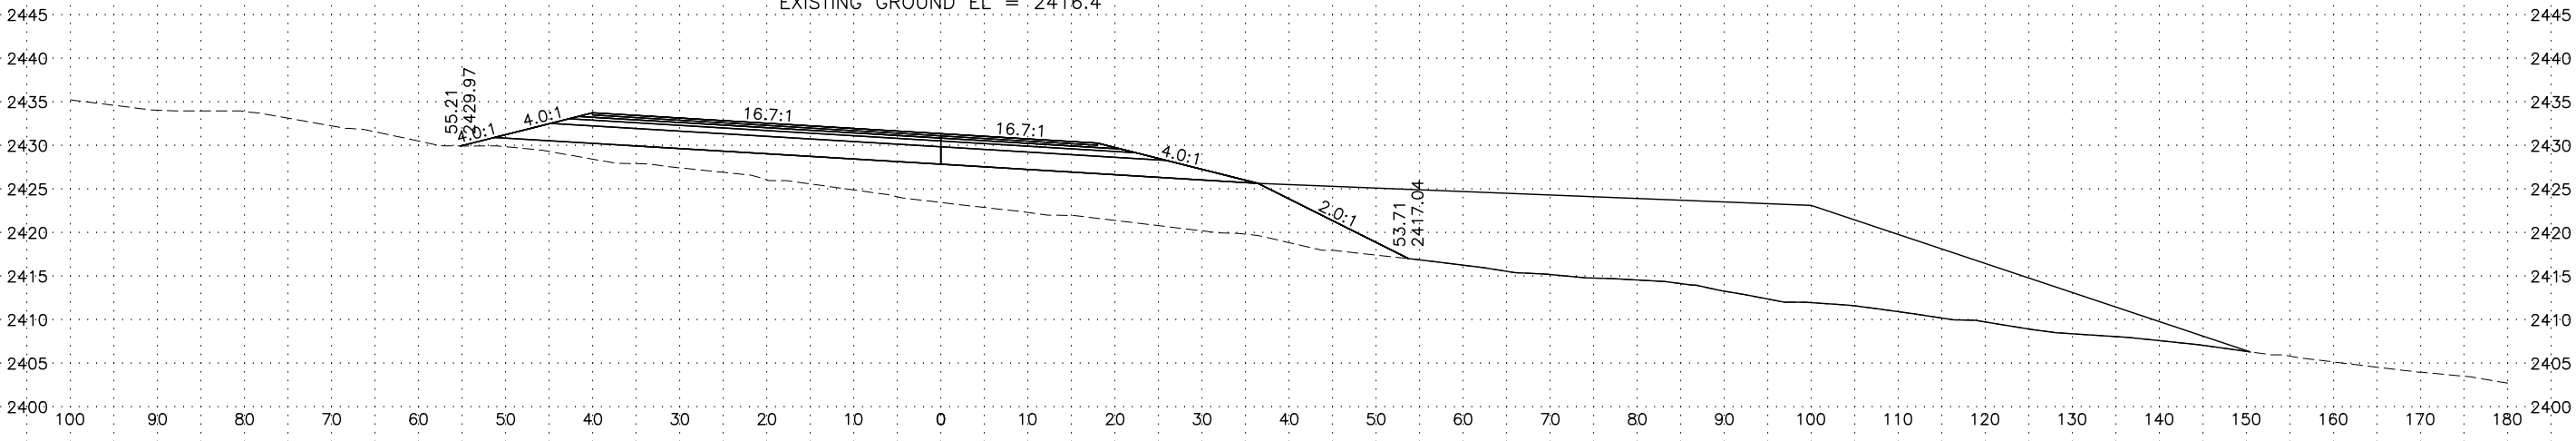


1648+00

PROFILE GRADE EL. = 2431.38
EXISTING GROUND EL. = 2423.5

NOTES:
1. EDGE OF PAVEMENT (EOP) LINES SHOWN ARE OFFSET FROM EXISTING CENTERLINE AND ARE DISPLAYED FOR REFERENCE PURPOSES ONLY.

LINE	PROJECT NUMBER	SHEET NO.	TOTAL SHEETS
"0"	Z622530000/0713013	33	105


C:\pwworking\west01\06021986\62253_0_XS-34_Thu_Mar/07/19_04:18pm

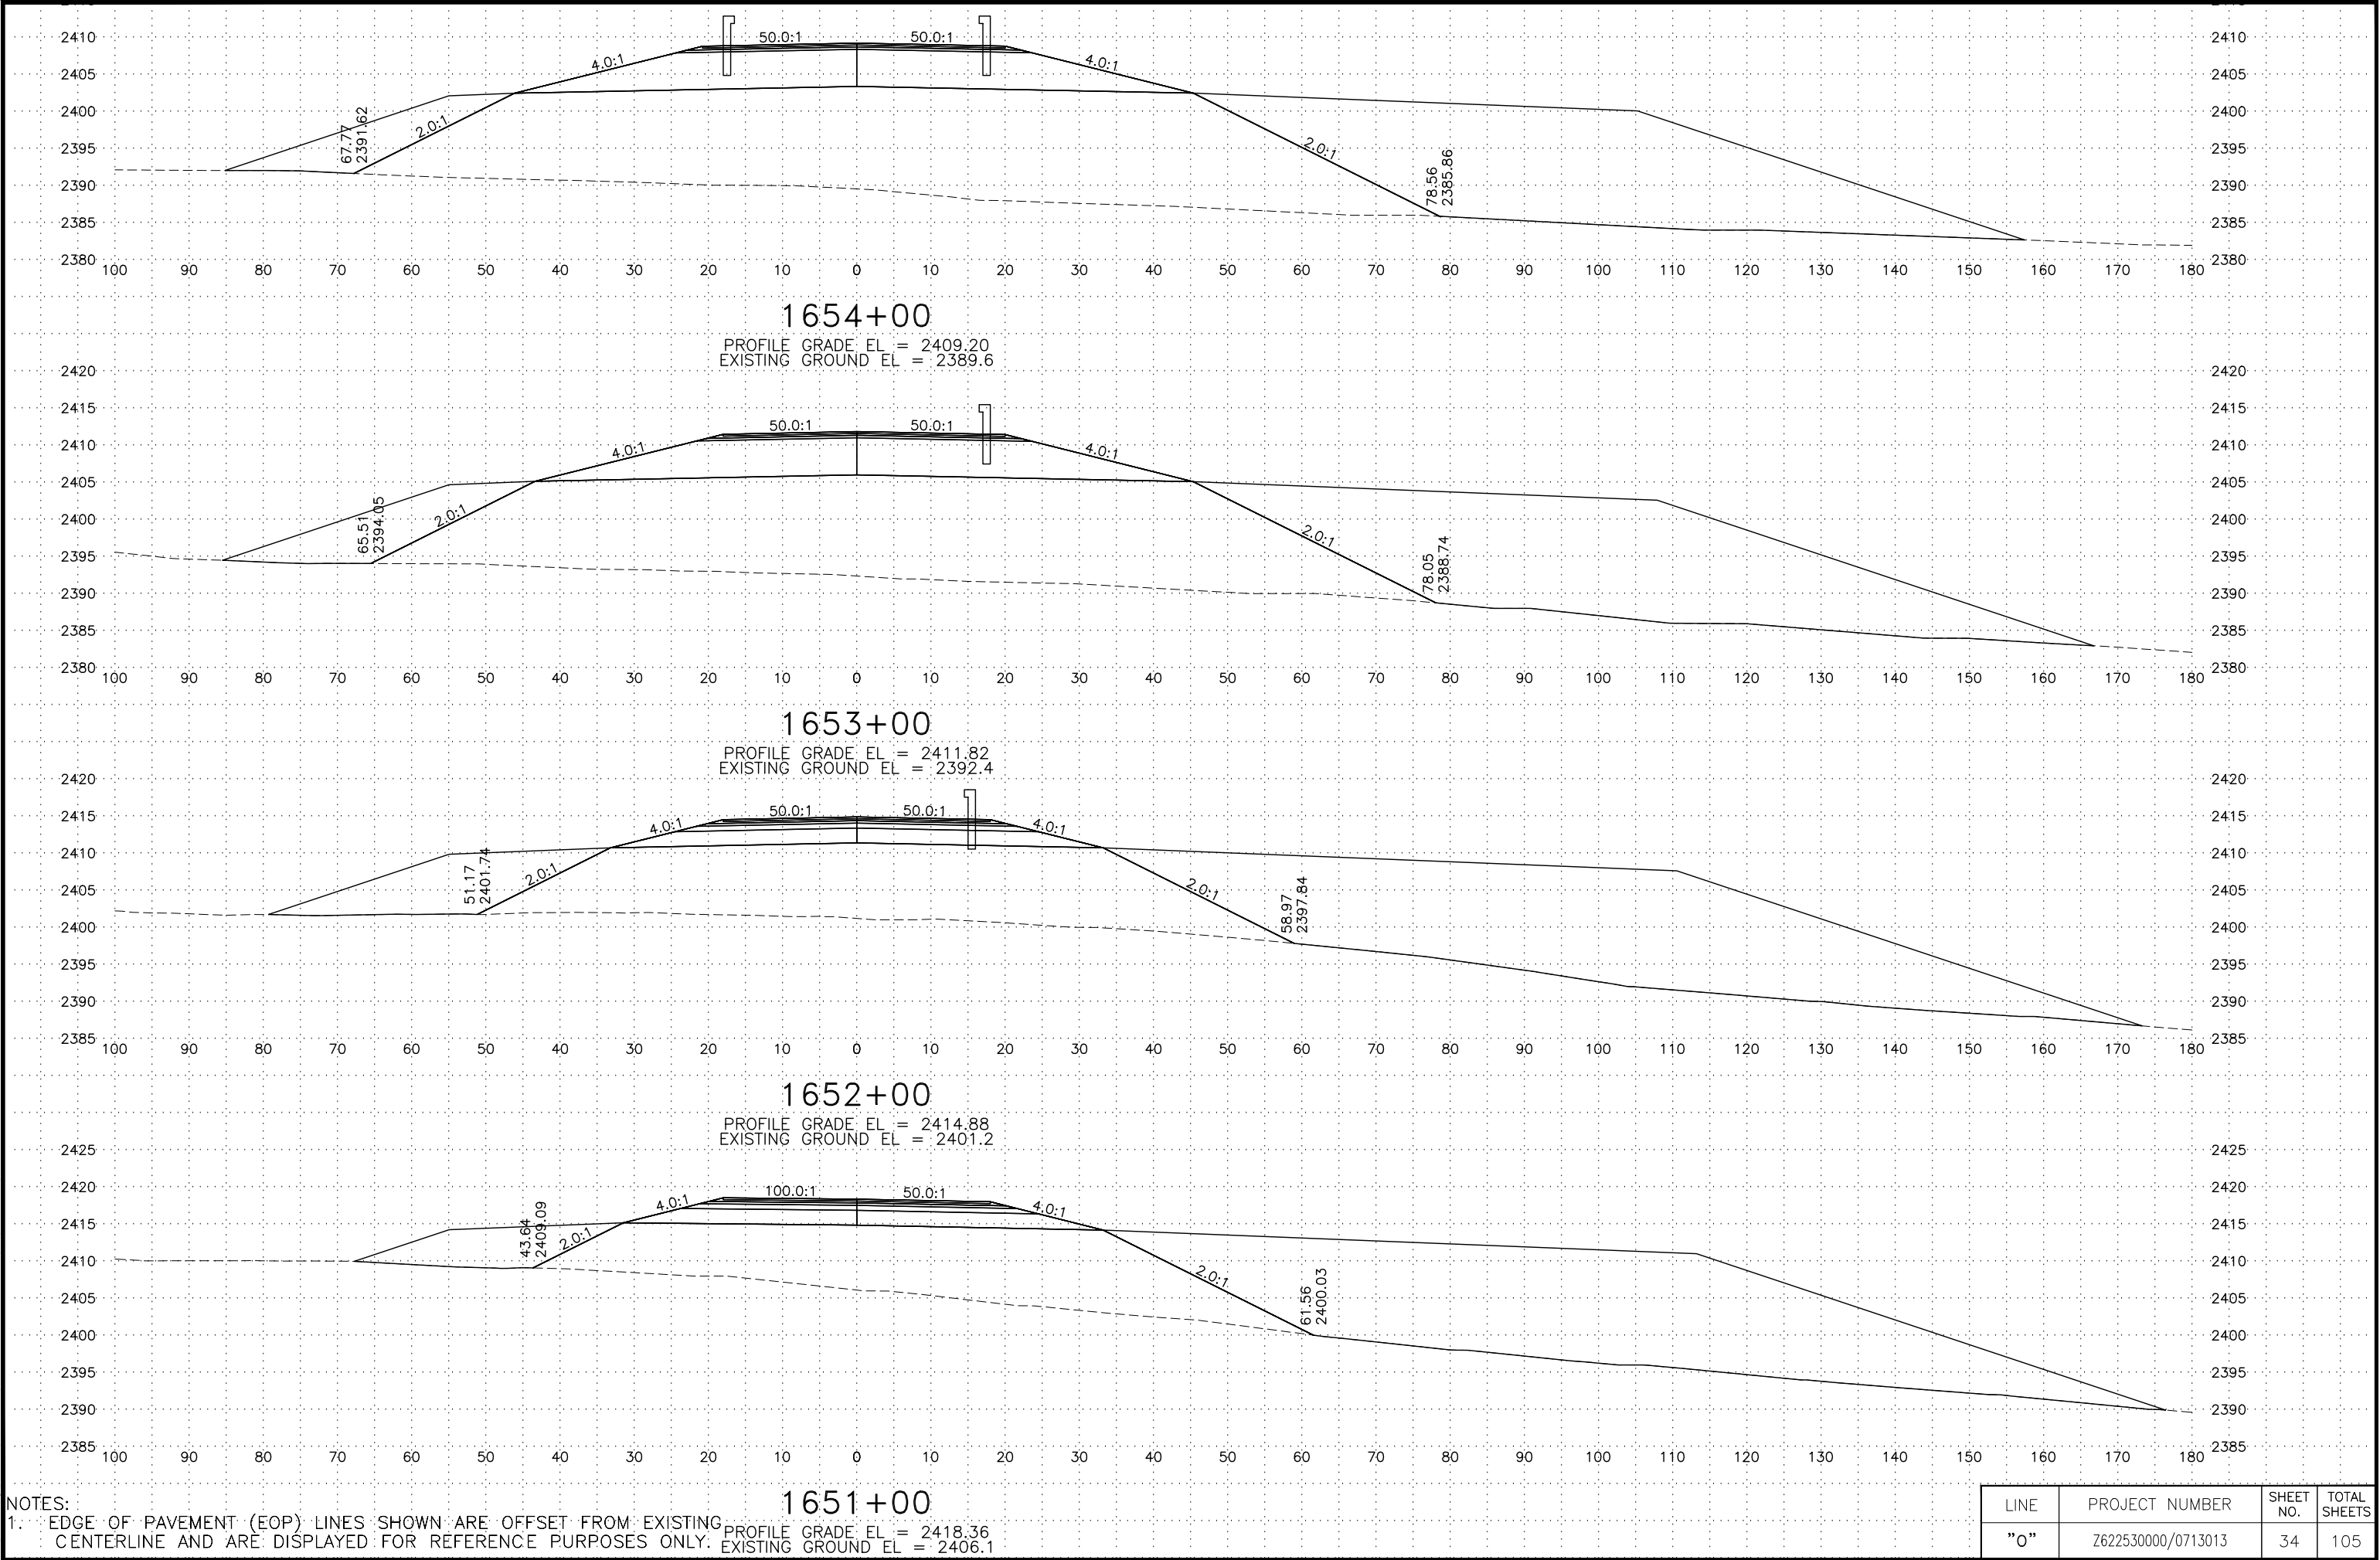

NOTES:
1. EDGE OF PAVEMENT (EOP) LINES SHOWN ARE OFFSET FROM EXISTING CENTERLINE AND ARE DISPLAYED FOR REFERENCE PURPOSES ONLY.

LINE	PROJECT NUMBER	SHEET NO.	TOTAL SHEETS
"0"	Z622530000/0713013	34	105

C:\pwworking\west01\06021986\62253_0_XS-35_Thu_Mar/07/19_04:20pm

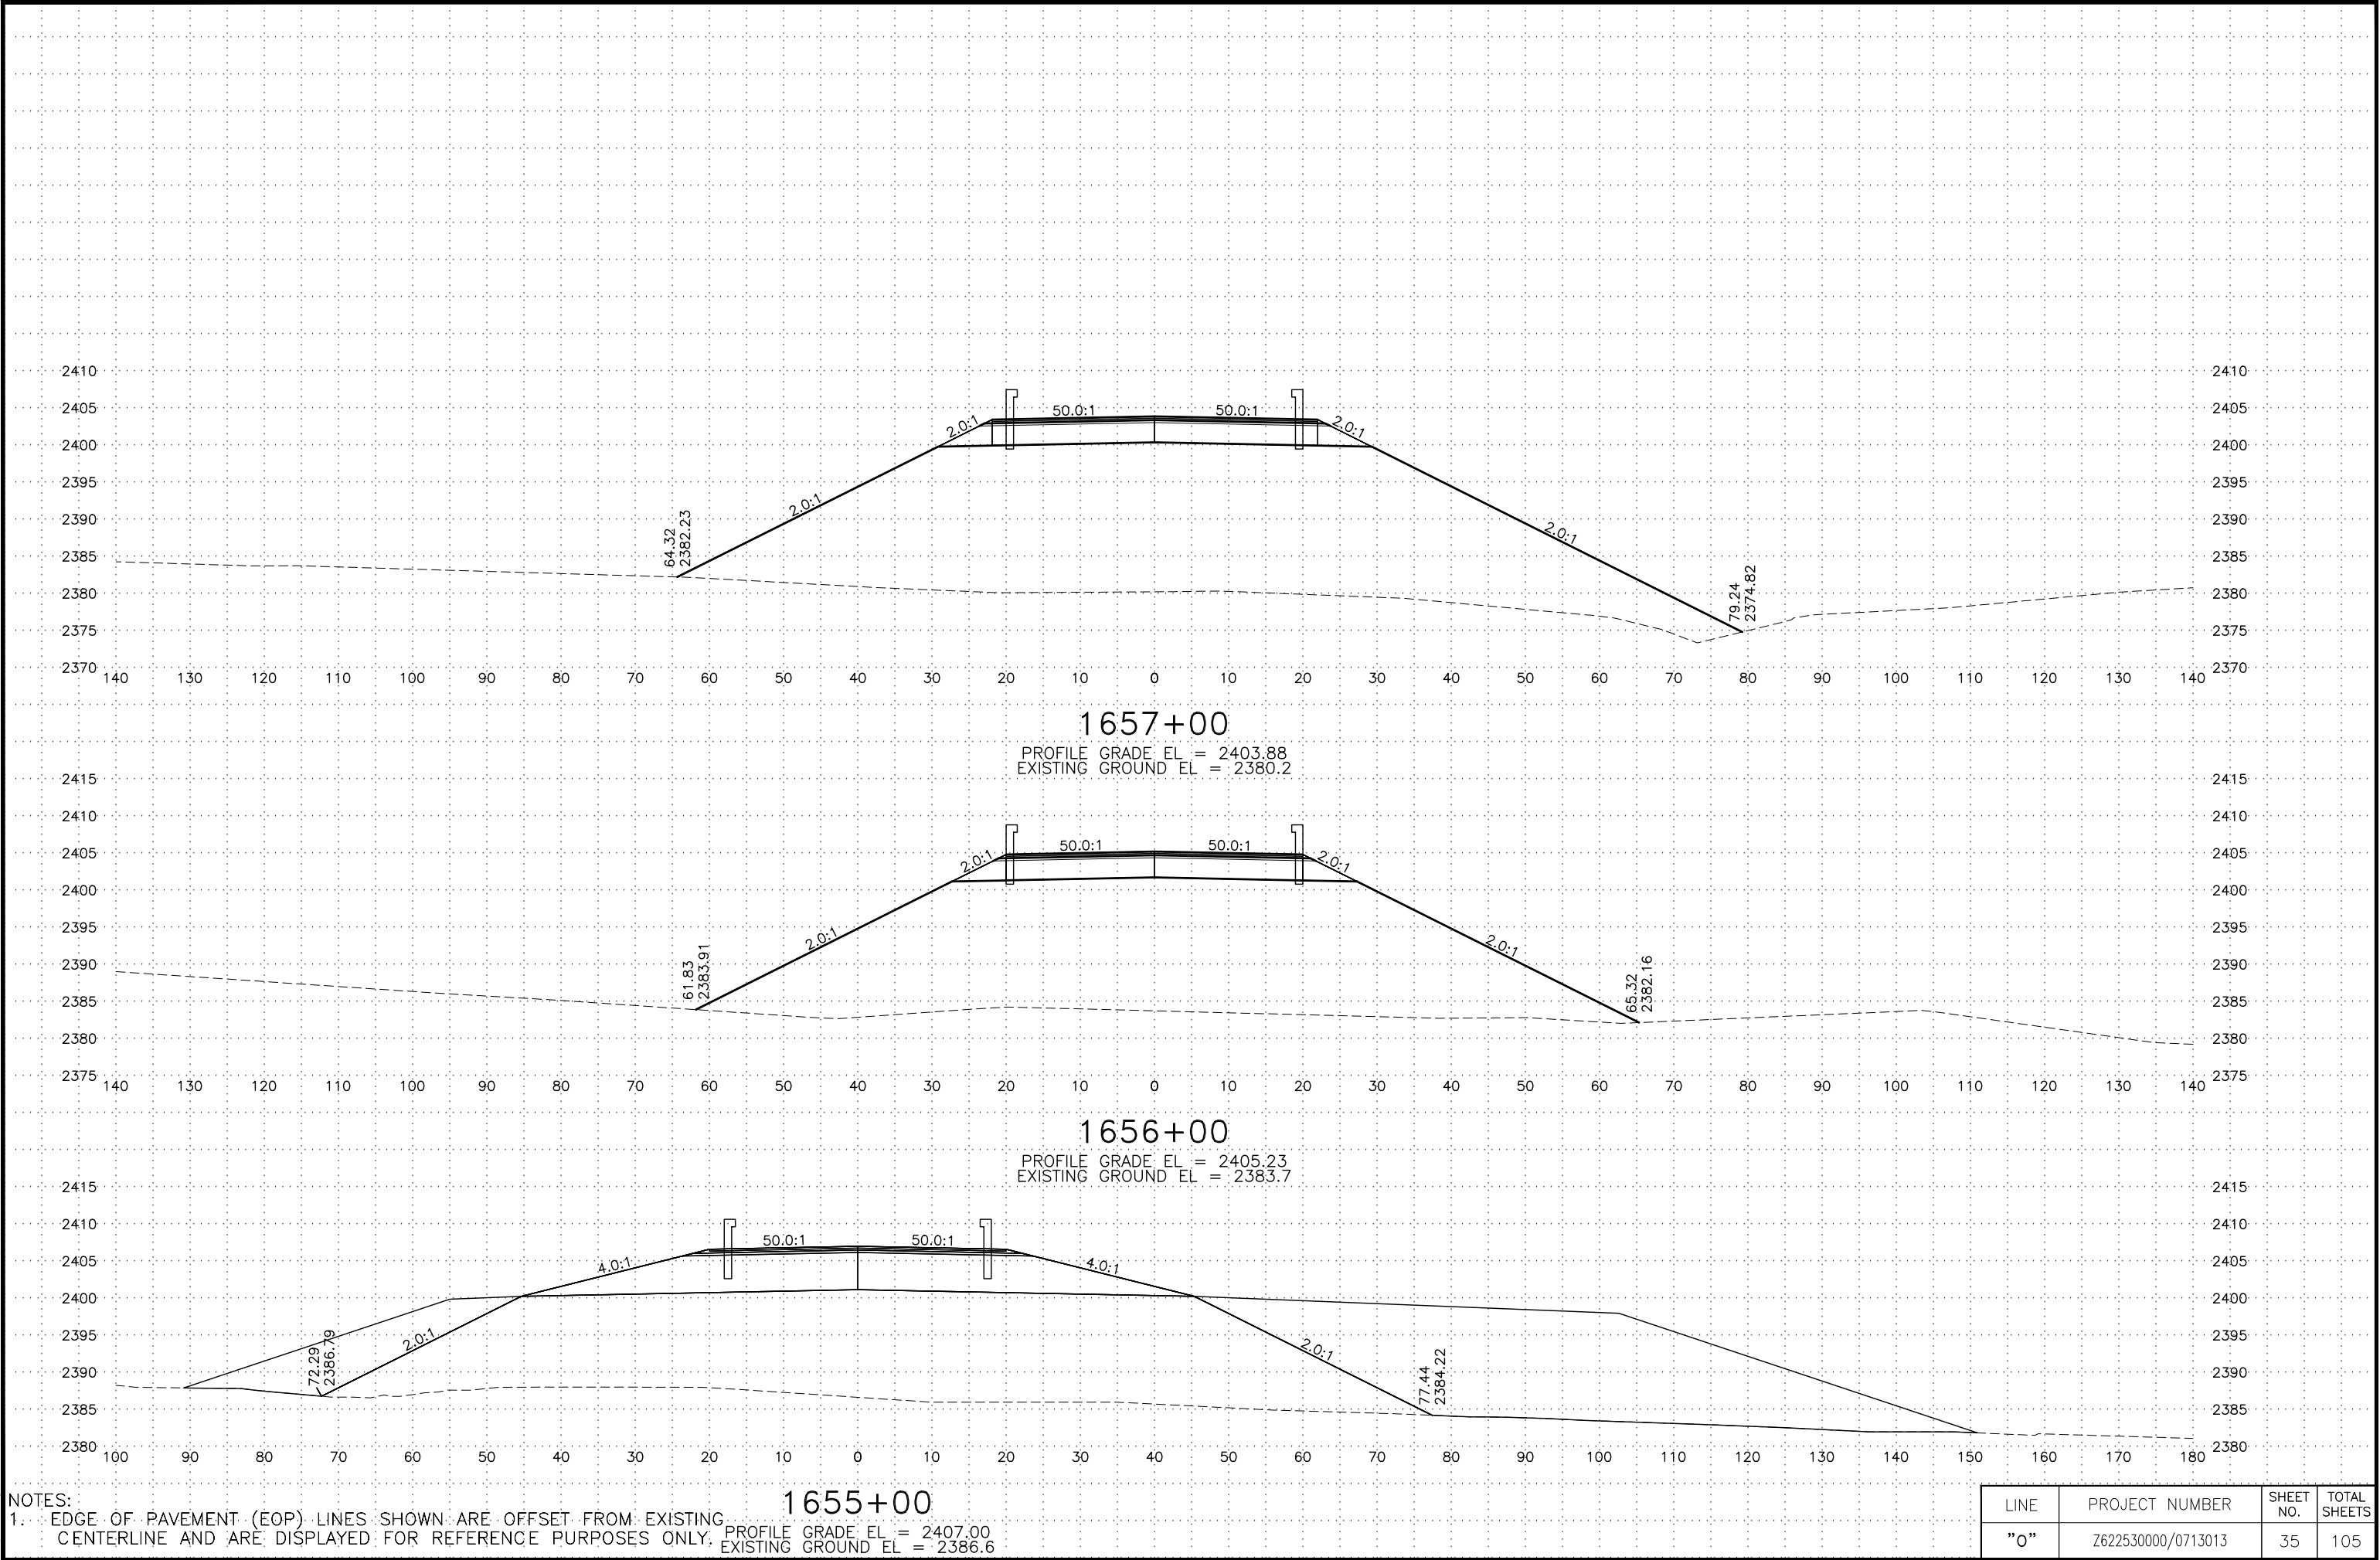


NOTES:

1. EDGE OF PAVEMENT (EOP) LINES SHOWN ARE OFFSET FROM EXISTING CENTERLINE AND ARE DISPLAYED FOR REFERENCE PURPOSES ONLY.


LINE	PROJECT NUMBER	SHEET NO.	TOTAL SHEETS
"0"	Z622530000/0713013	35	105

C:\pwworking\west01\06021986\62253_0_XS-36_Thu_Mar/07/19 04:21pm

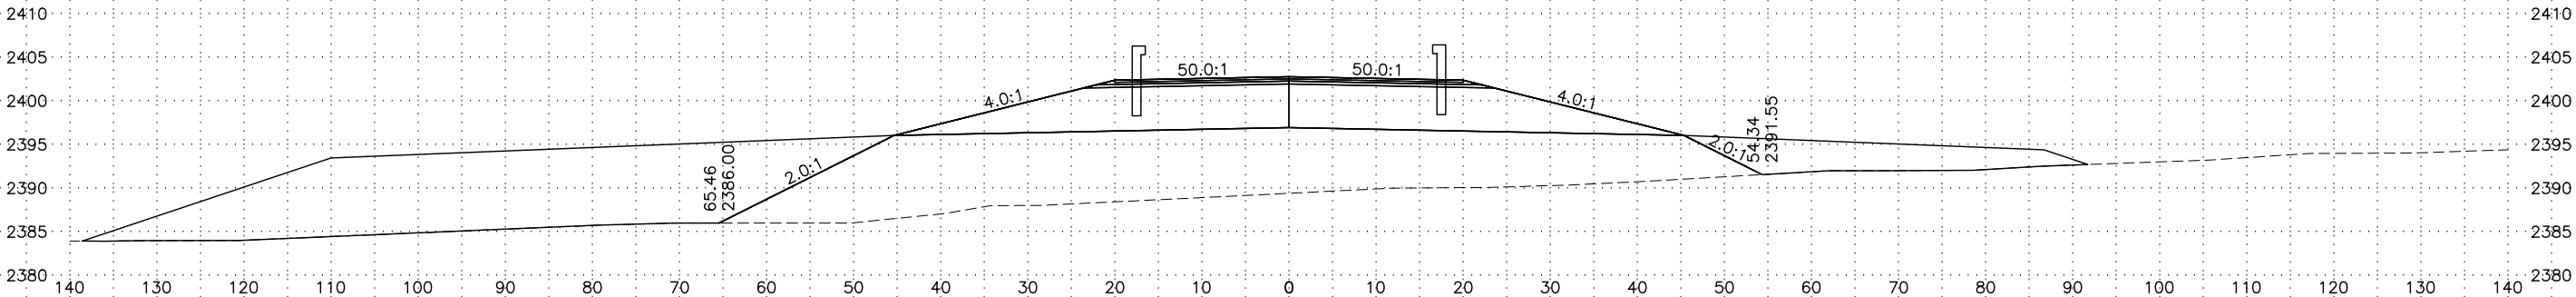


1661+00

PROFILE GRADE EL = 2402.78
EXISTING GROUND EL = 2389.4

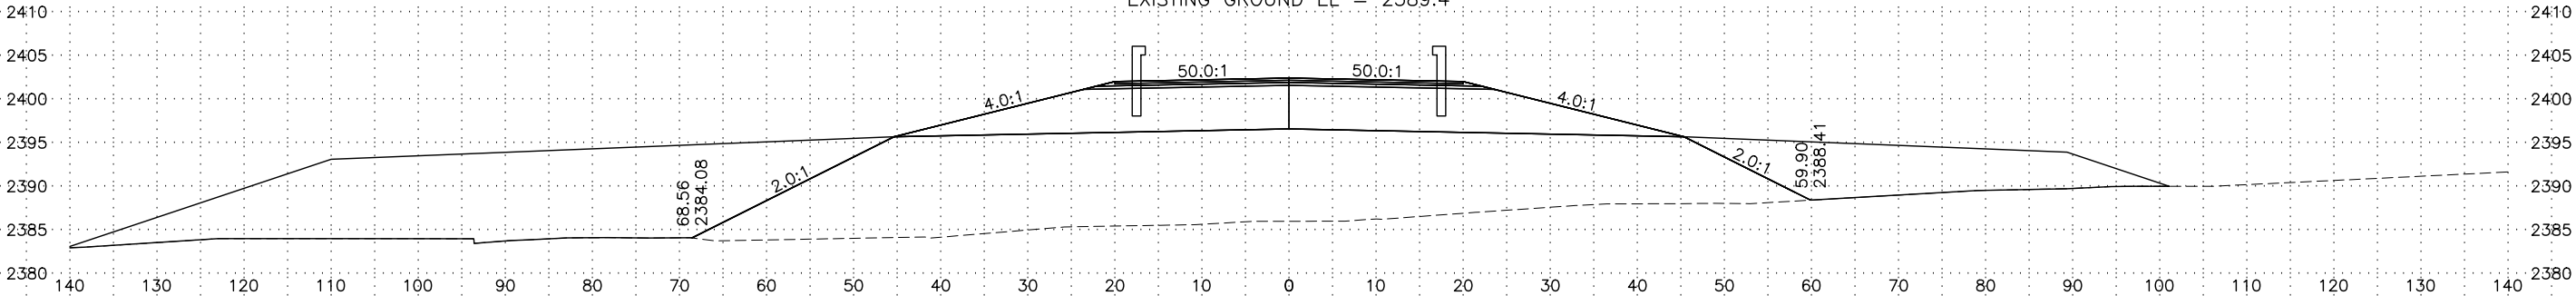


1660+00

PROFILE GRADE EL = 2402.42
EXISTING GROUND EL = 2386.0

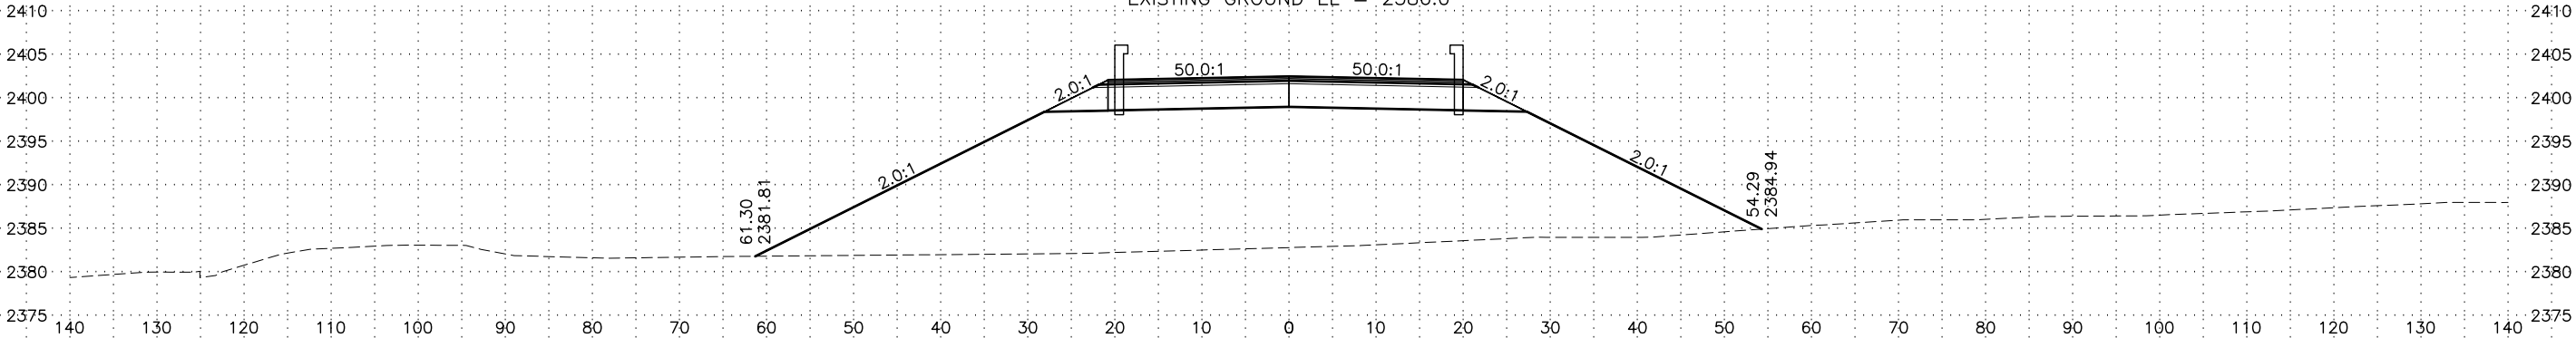

1659+00

PROFILE GRADE EL = 2402.48
EXISTING GROUND EL = 2382.8

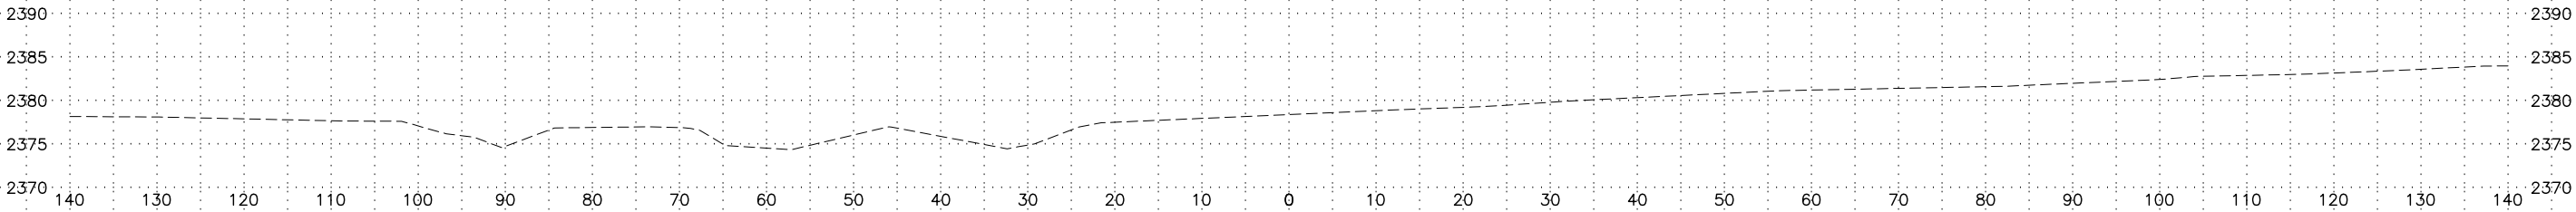


1658+00

PROFILE GRADE EL = 2378.4
EXISTING GROUND EL = 2378.4

NOTES:
1. EDGE OF PAVEMENT (EOP) LINES SHOWN ARE OFFSET FROM EXISTING CENTERLINE AND ARE DISPLAYED FOR REFERENCE PURPOSES ONLY.

LINE	PROJECT NUMBER	SHEET NO.	TOTAL SHEETS
"0"	Z622530000/0713013	36	105


C:\pwworking\west01\06021986\62253_0_XS-37_Thu_Mar/07/19_04:22pm

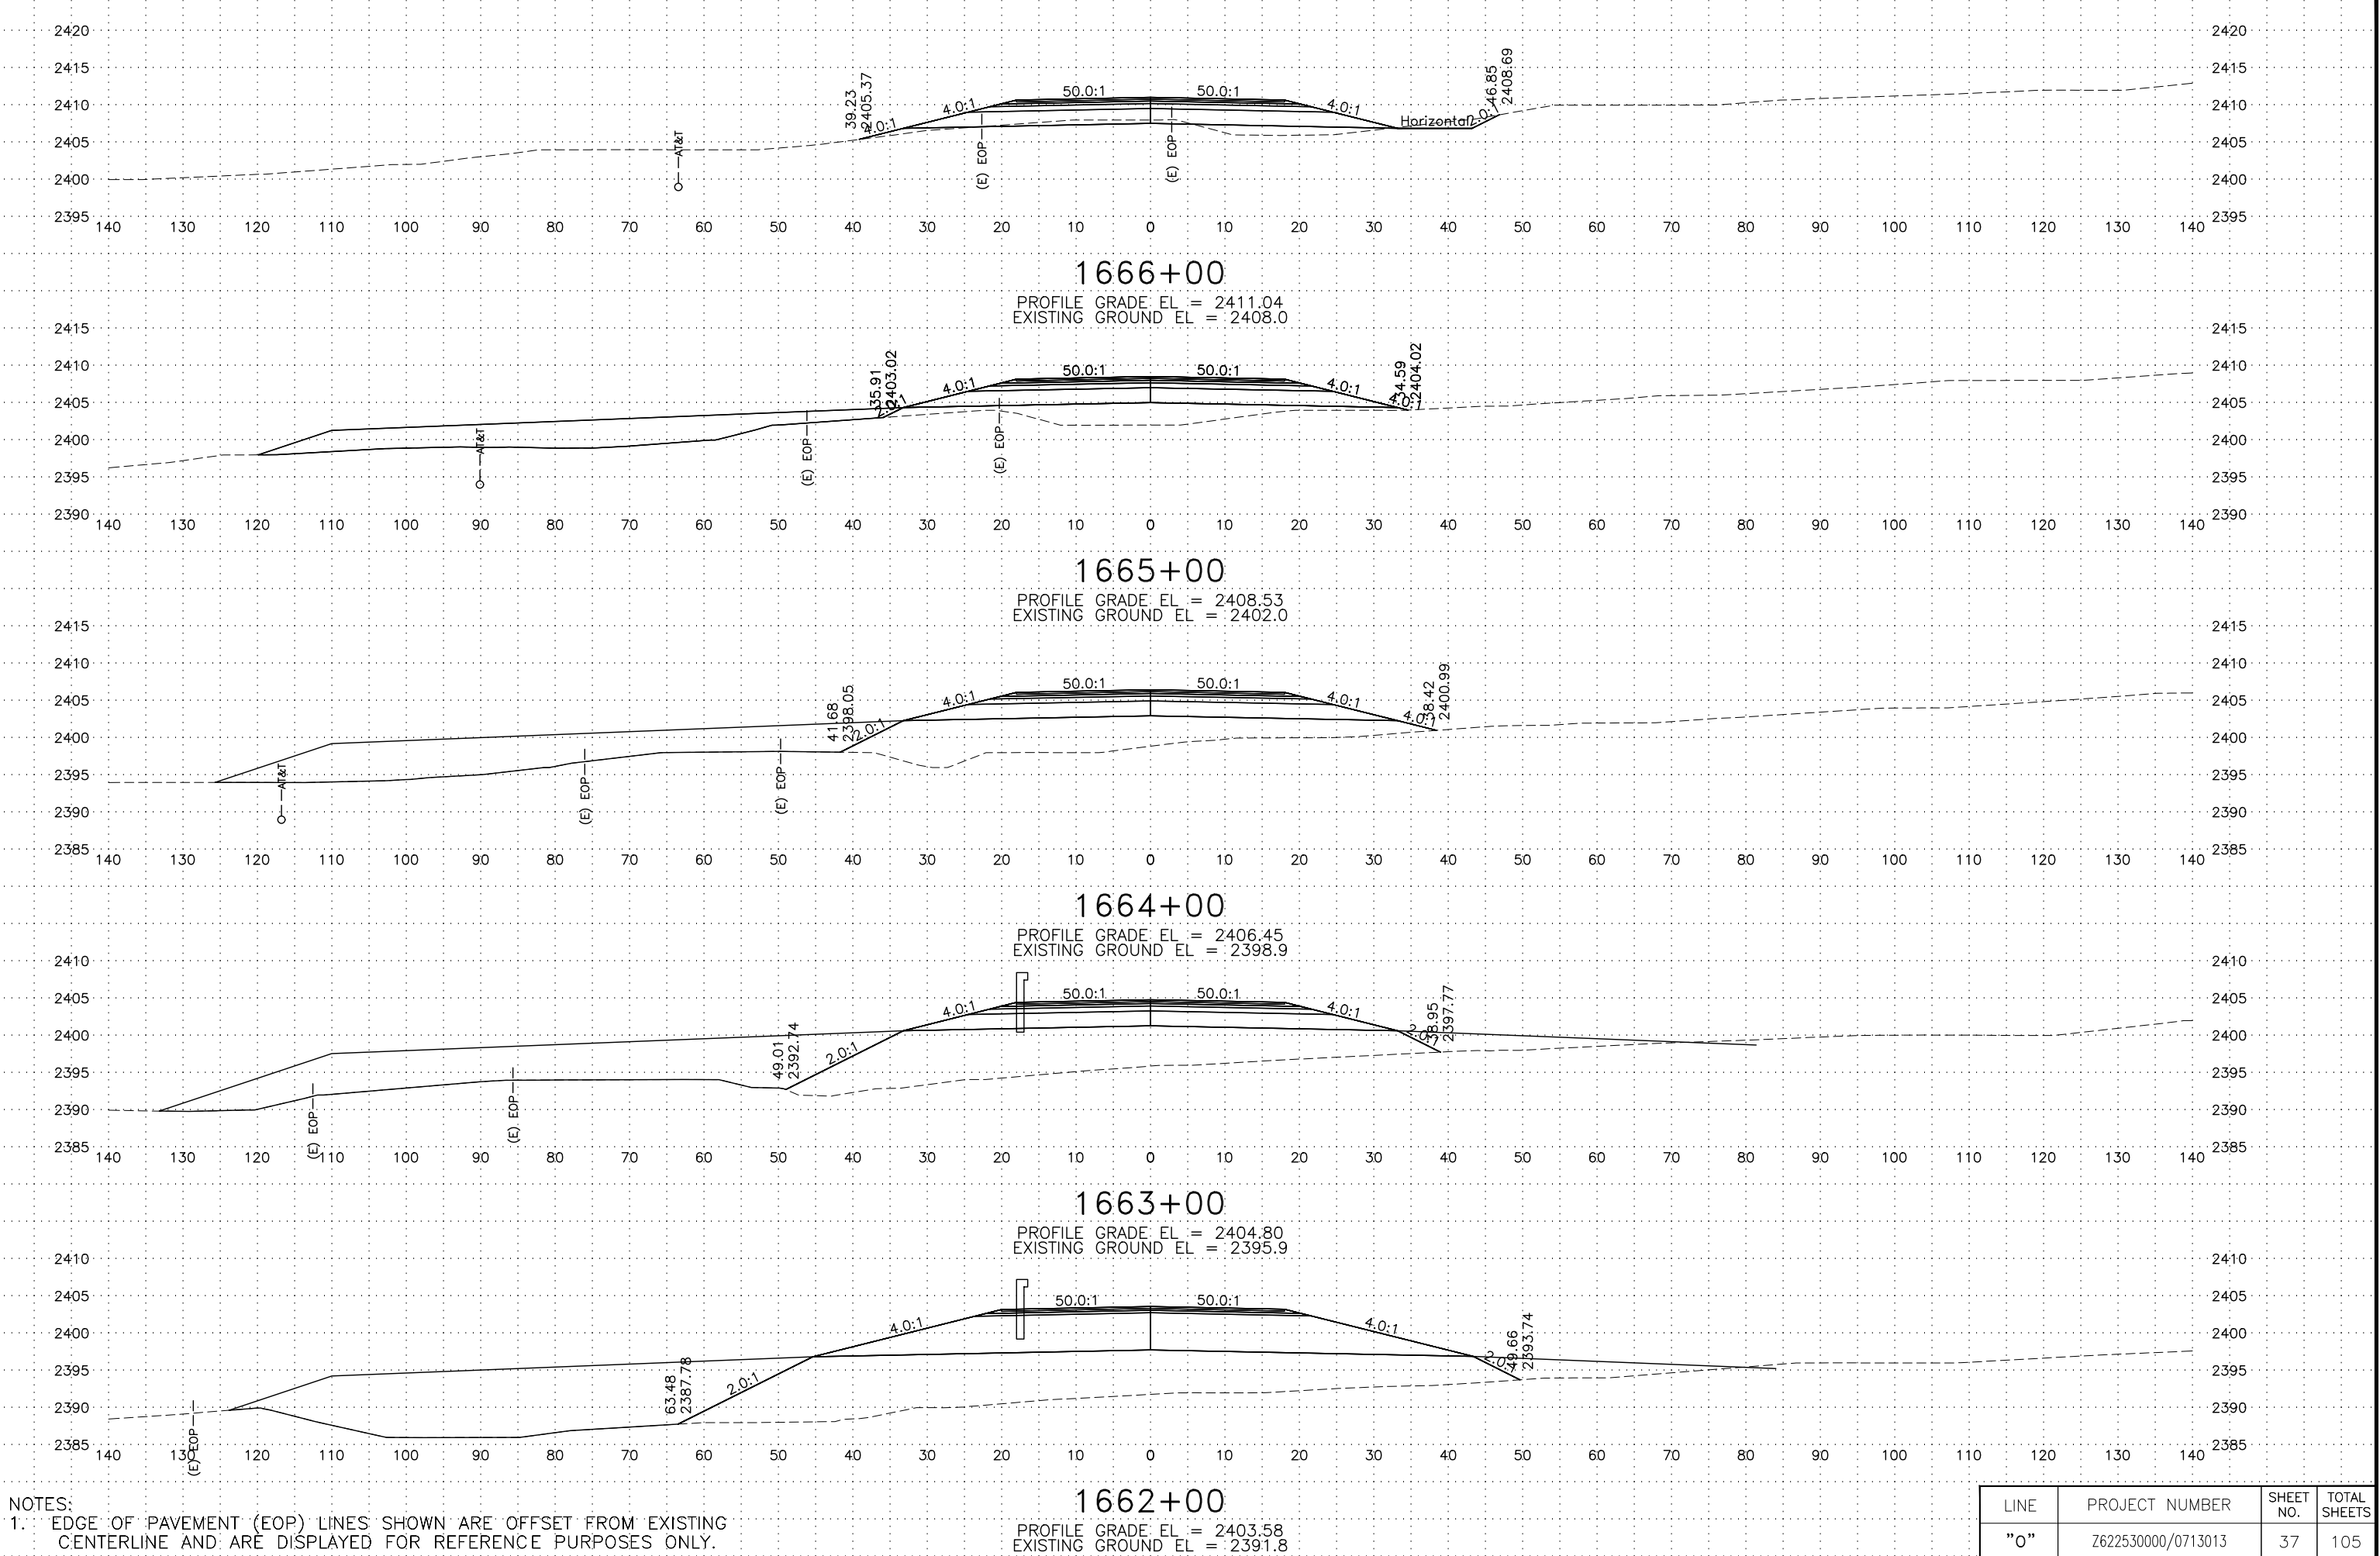

NOTES:
1. EDGE OF PAVEMENT (EOP) LINES SHOWN ARE OFFSET FROM EXISTING CENTERLINE AND ARE DISPLAYED FOR REFERENCE PURPOSES ONLY.

LINE	PROJECT NUMBER	SHEET NO.	TOTAL SHEETS
"0"	Z622530000/0713013	37	105


C:\pwworking\west01\06021986\62253_0_XS-38 Tue, Mar/05/19 02:08pm

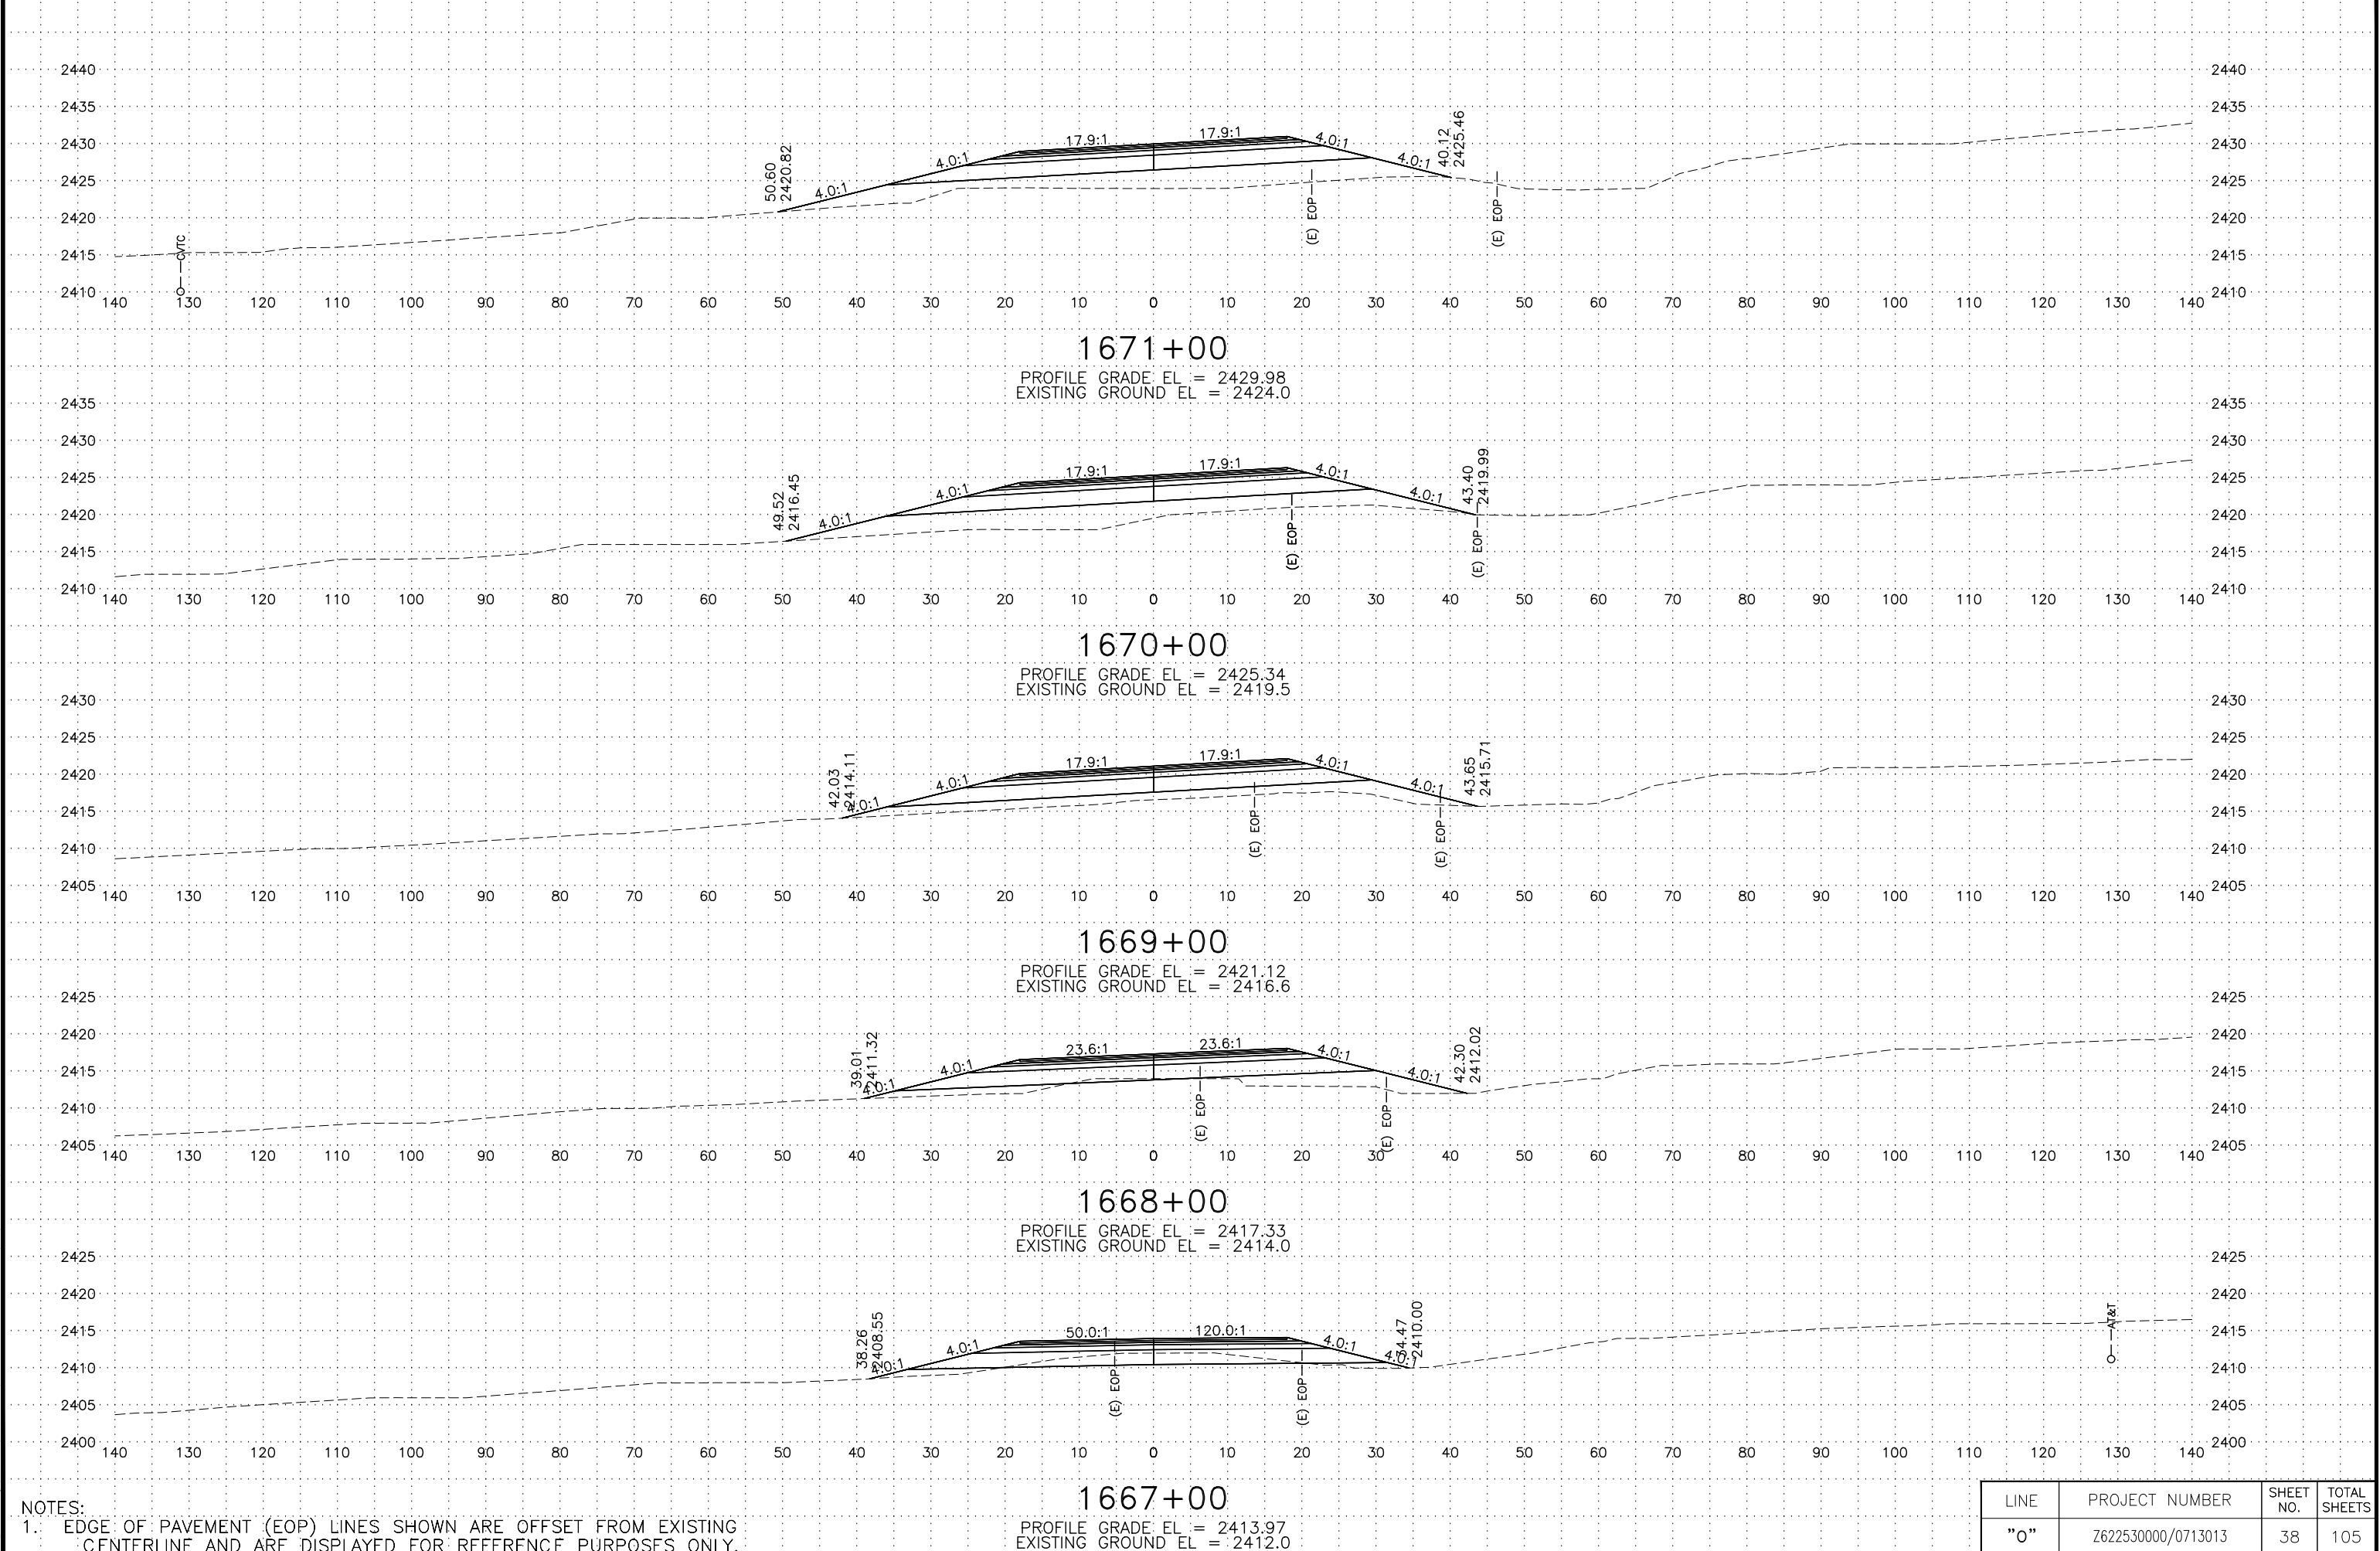

NOTES:
1. EDGE OF PAVEMENT (EOP) LINES SHOWN ARE OFFSET FROM EXISTING CENTERLINE AND ARE DISPLAYED FOR REFERENCE PURPOSES ONLY.

LINE	PROJECT NUMBER	SHEET NO.	TOTAL SHEETS
"0"	Z622530000/0713013	38	105


C:\pwworking\west01\06021986\62253_0_XS-39 Tue, Mar/05/19 02:09pm

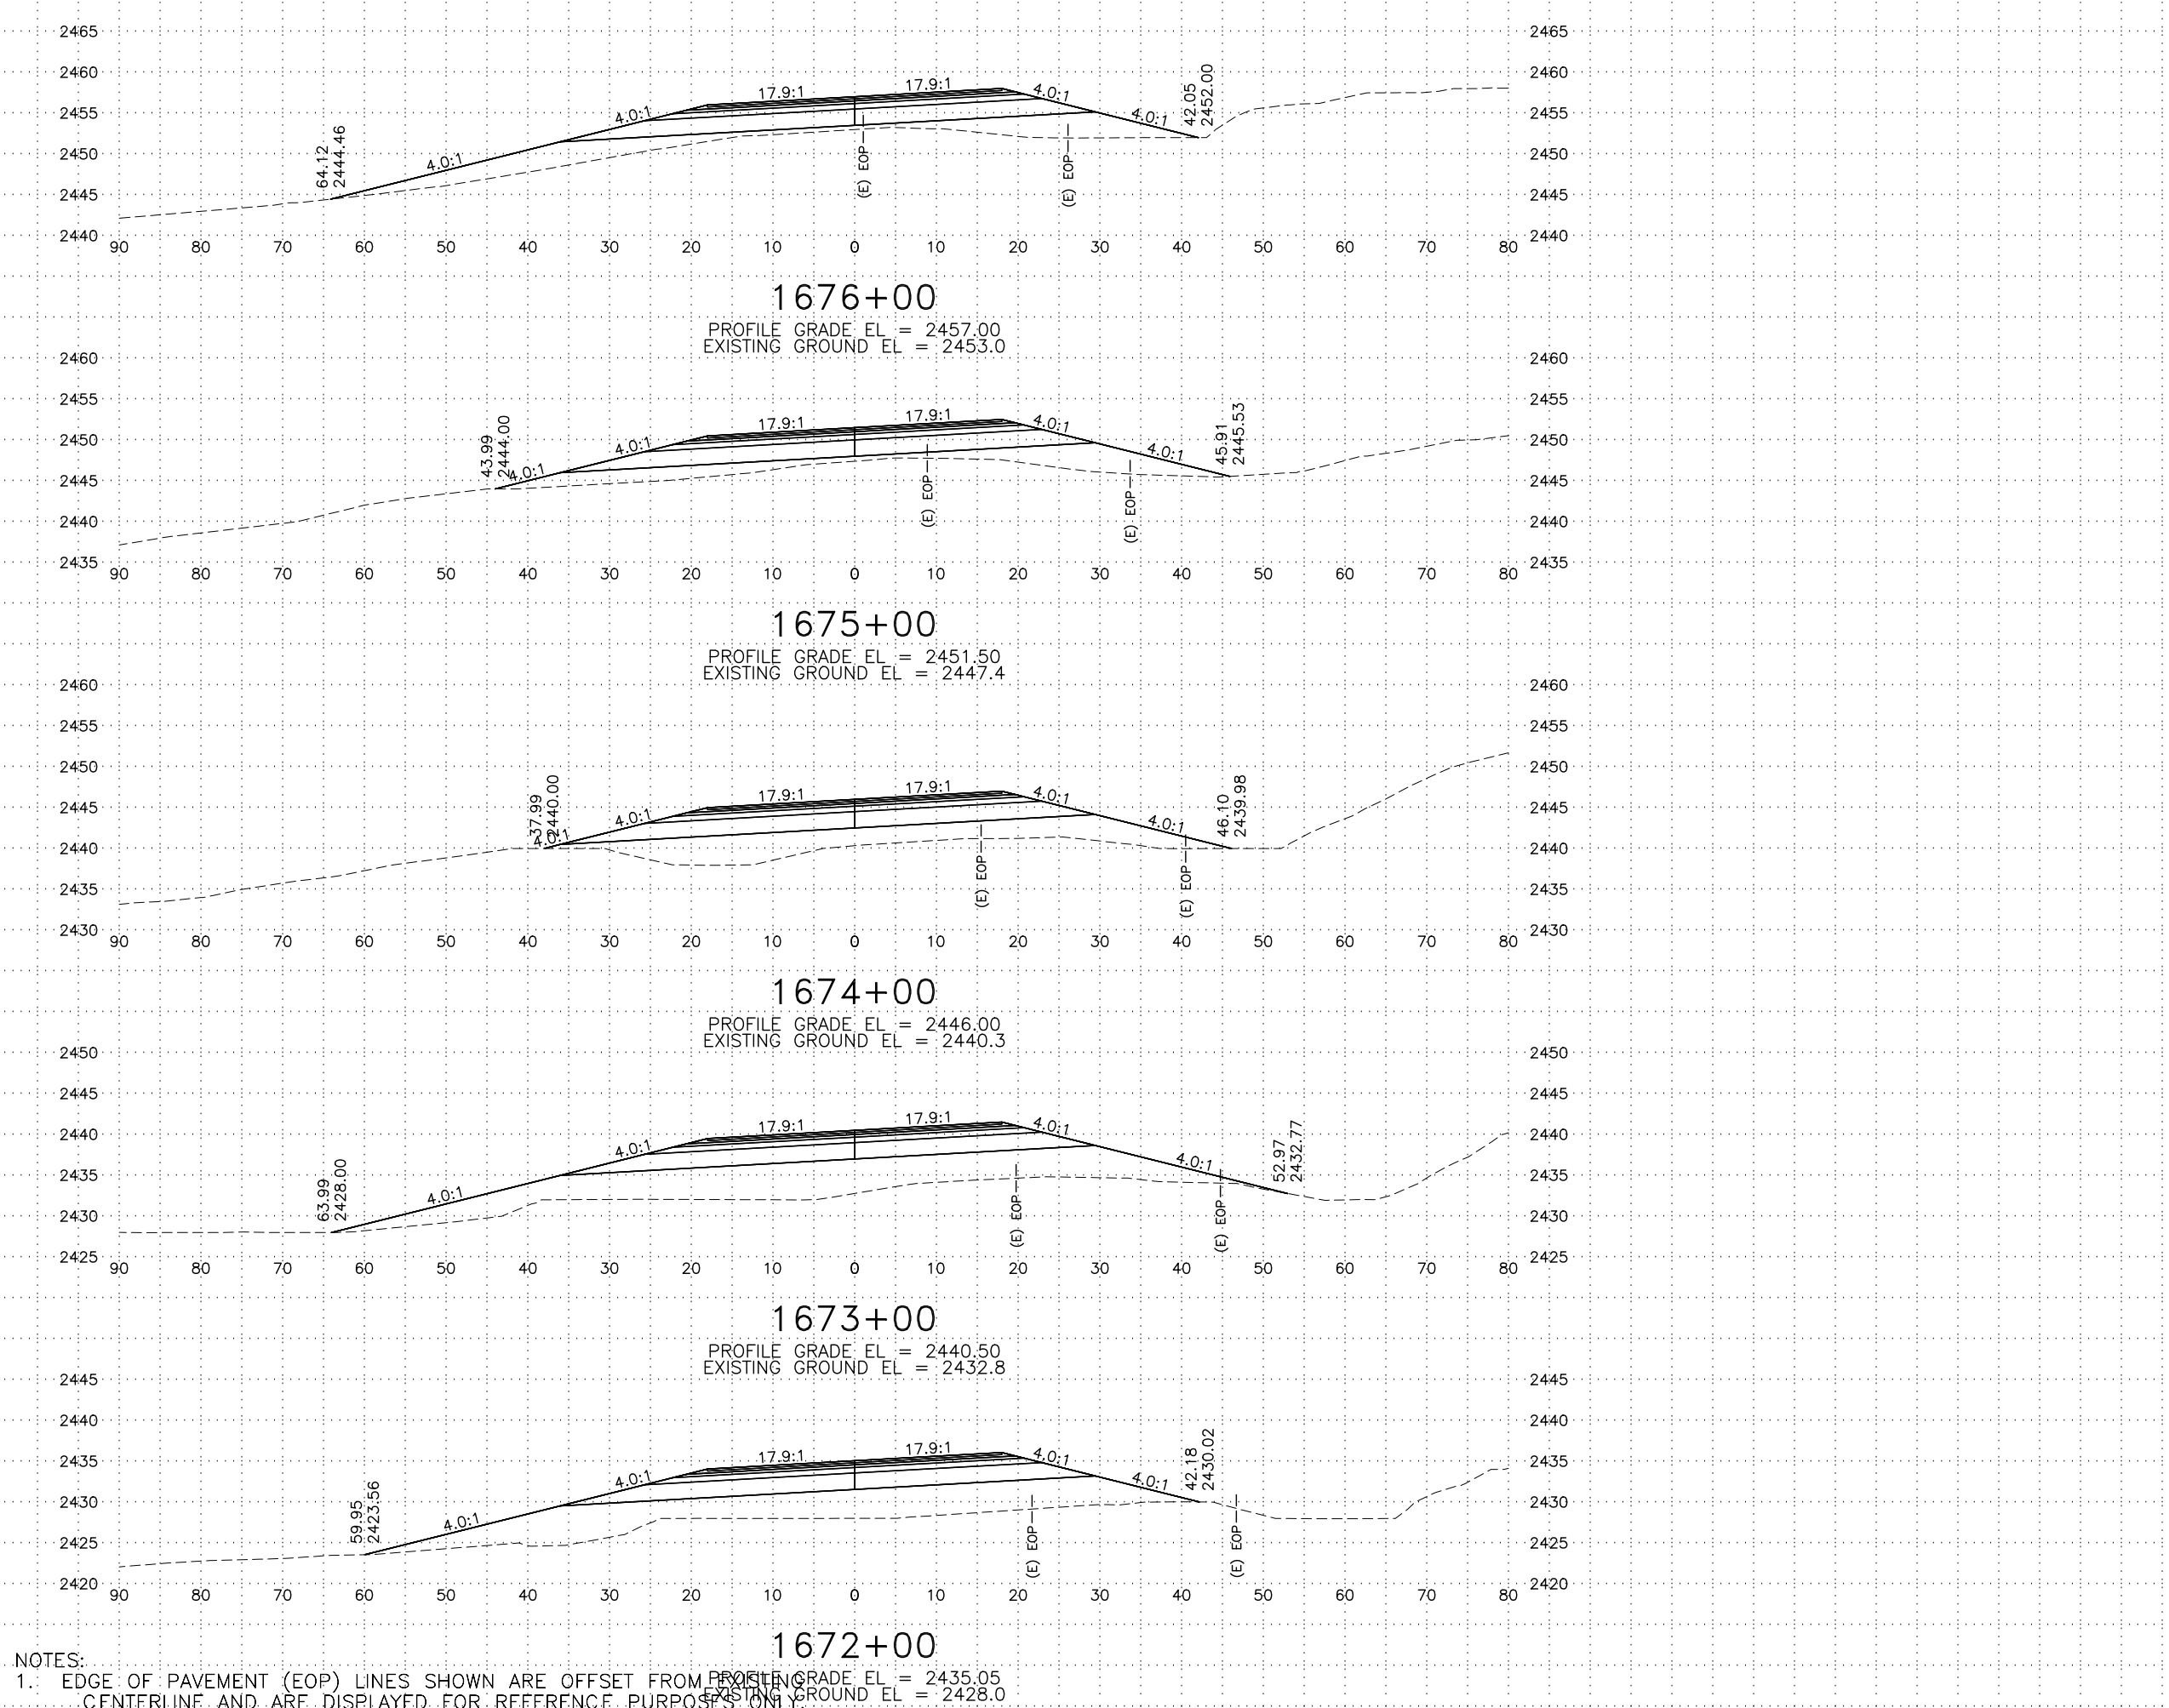

NOTES:
1. EDGE OF PAVEMENT (EOP) LINES SHOWN ARE OFFSET FROM PROFILE GRADE EL = 2435.05
CENTERLINE AND ARE DISPLAYED FOR REFERENCE PURPOSES ONLY.


LINE	PROJECT NUMBER	SHEET NO.	TOTAL SHEETS
"0"	Z622530000/0713013	39	105

C:\pwworking\west01\06021986\62253_0_XS-40 Tue, Mar/05/19 02:10pm

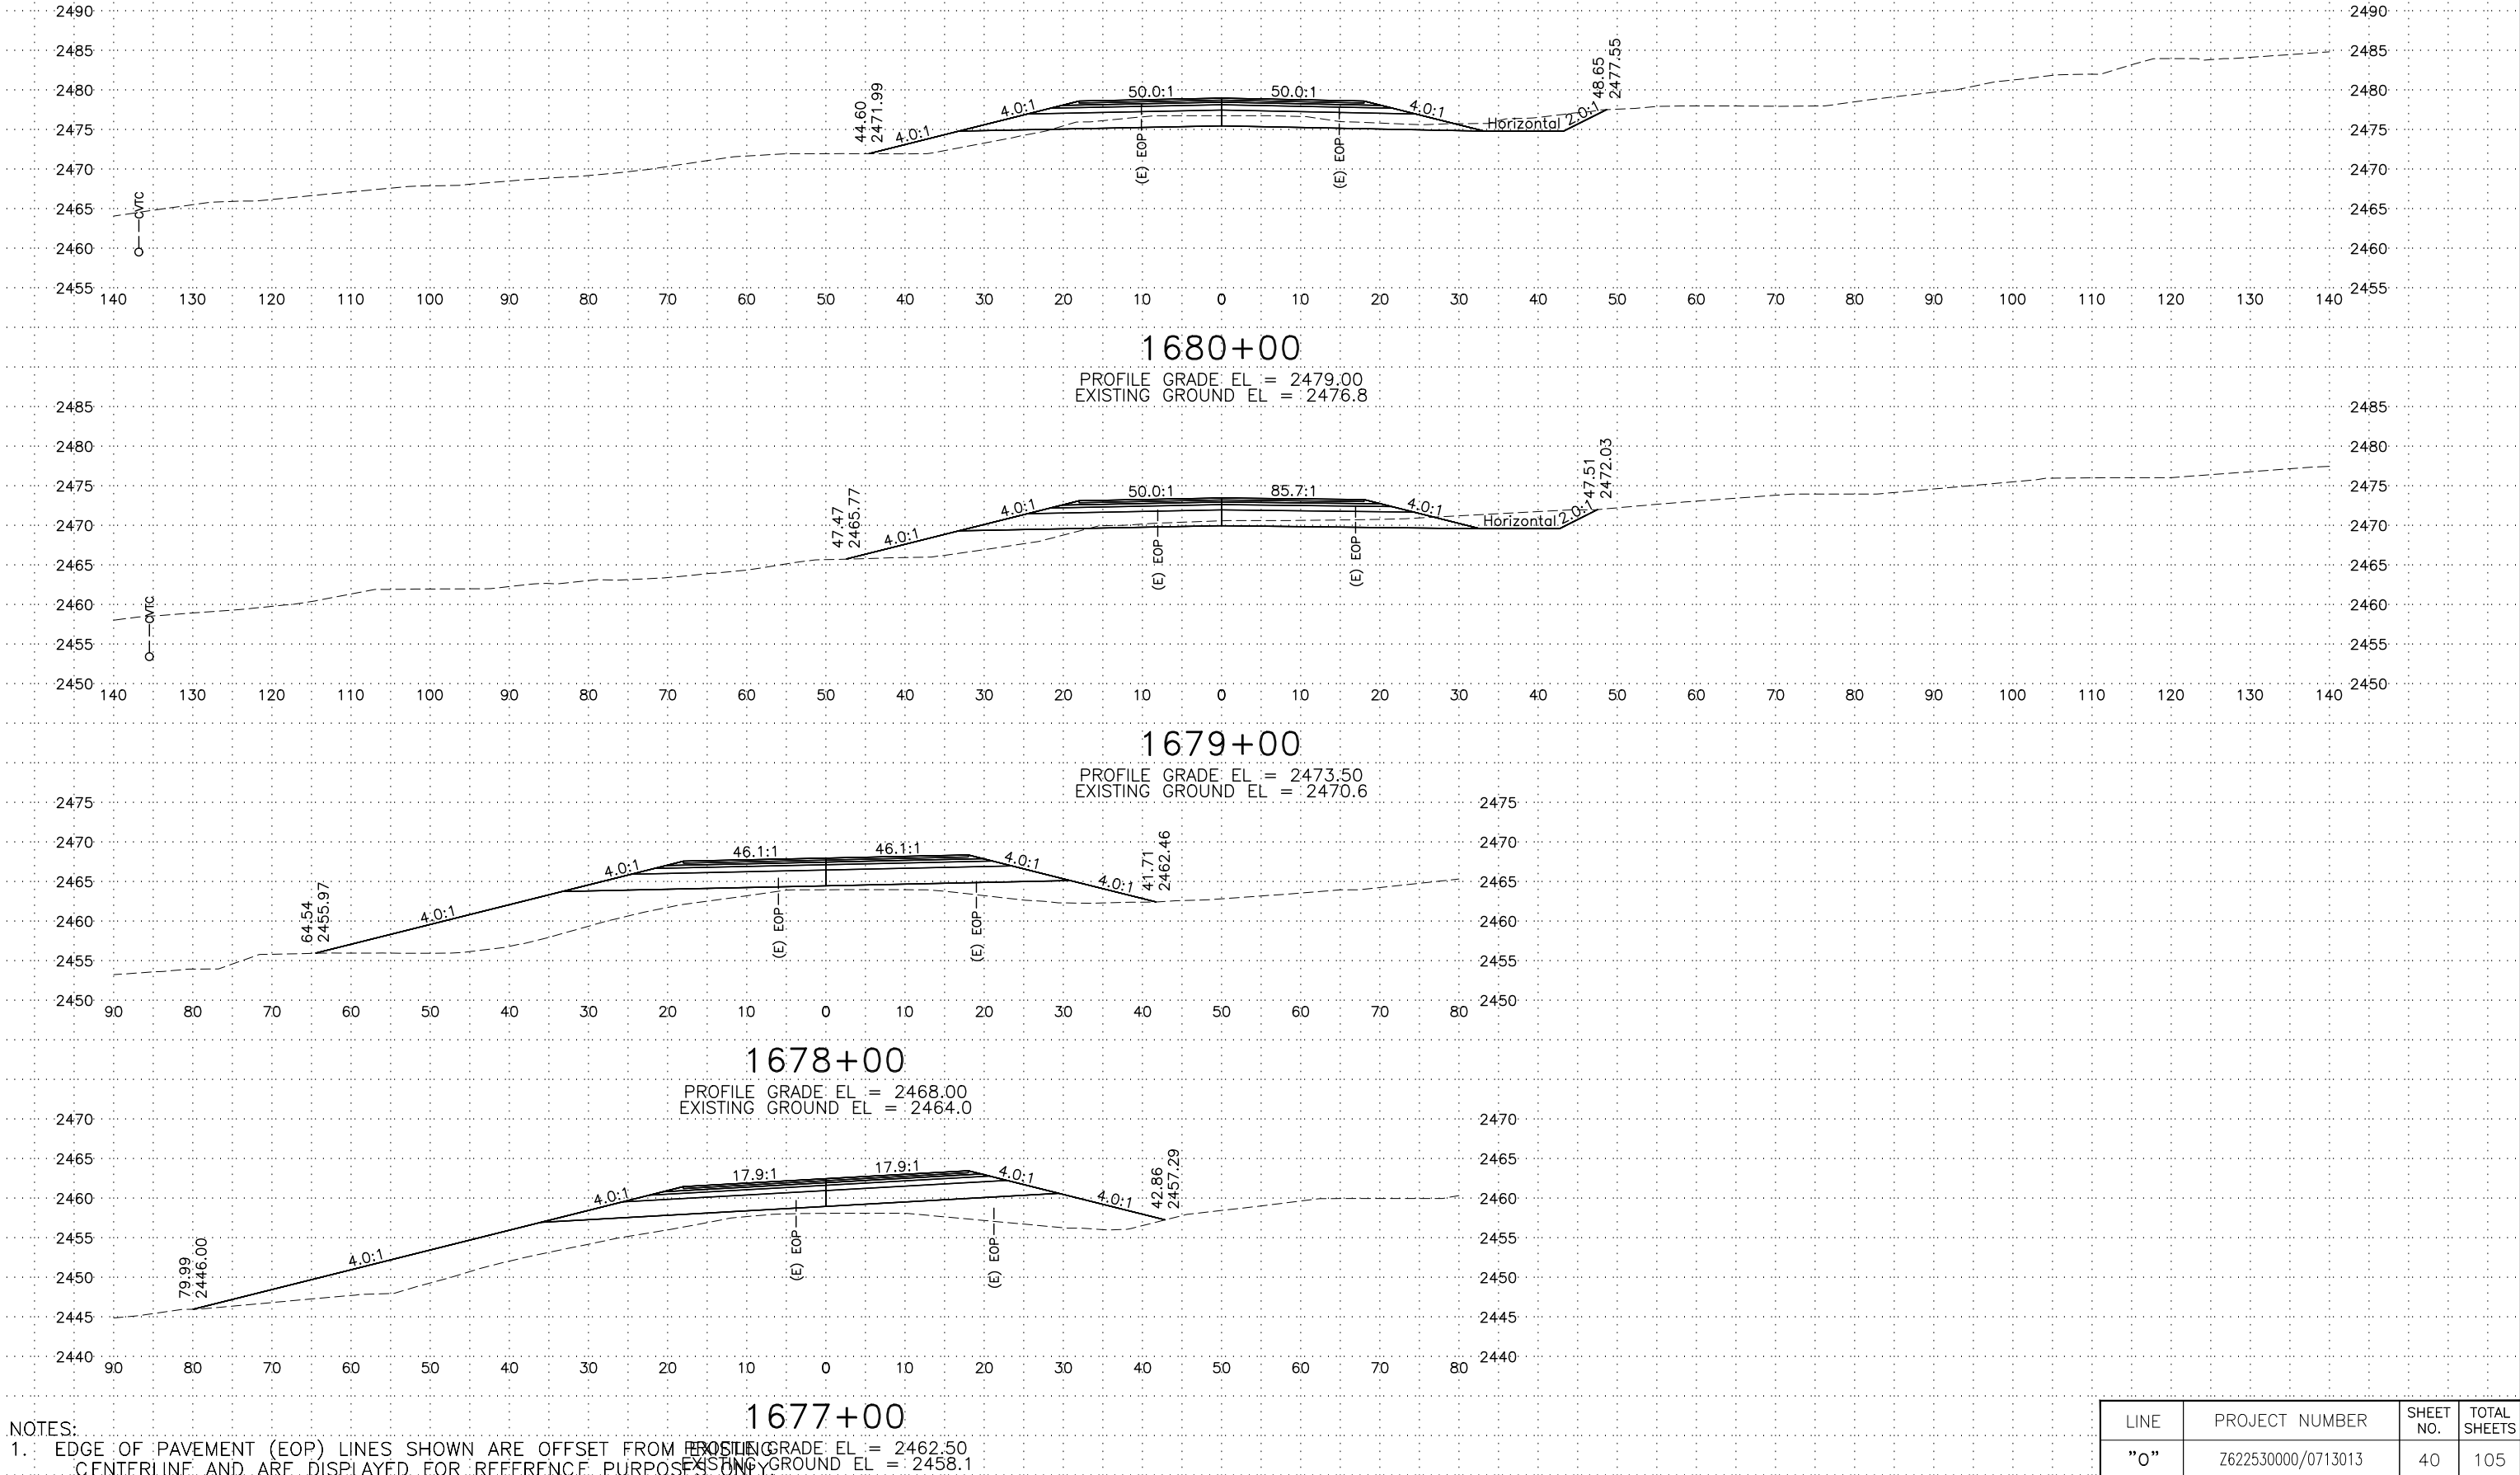

LINE	PROJECT NUMBER	SHEET NO.	TOTAL SHEETS
"0"	Z622530000/0713013	40	105


C:\pwworking\west01\06021986\62253_0_XS-41 Tue, Mar/05/19 02:11pm





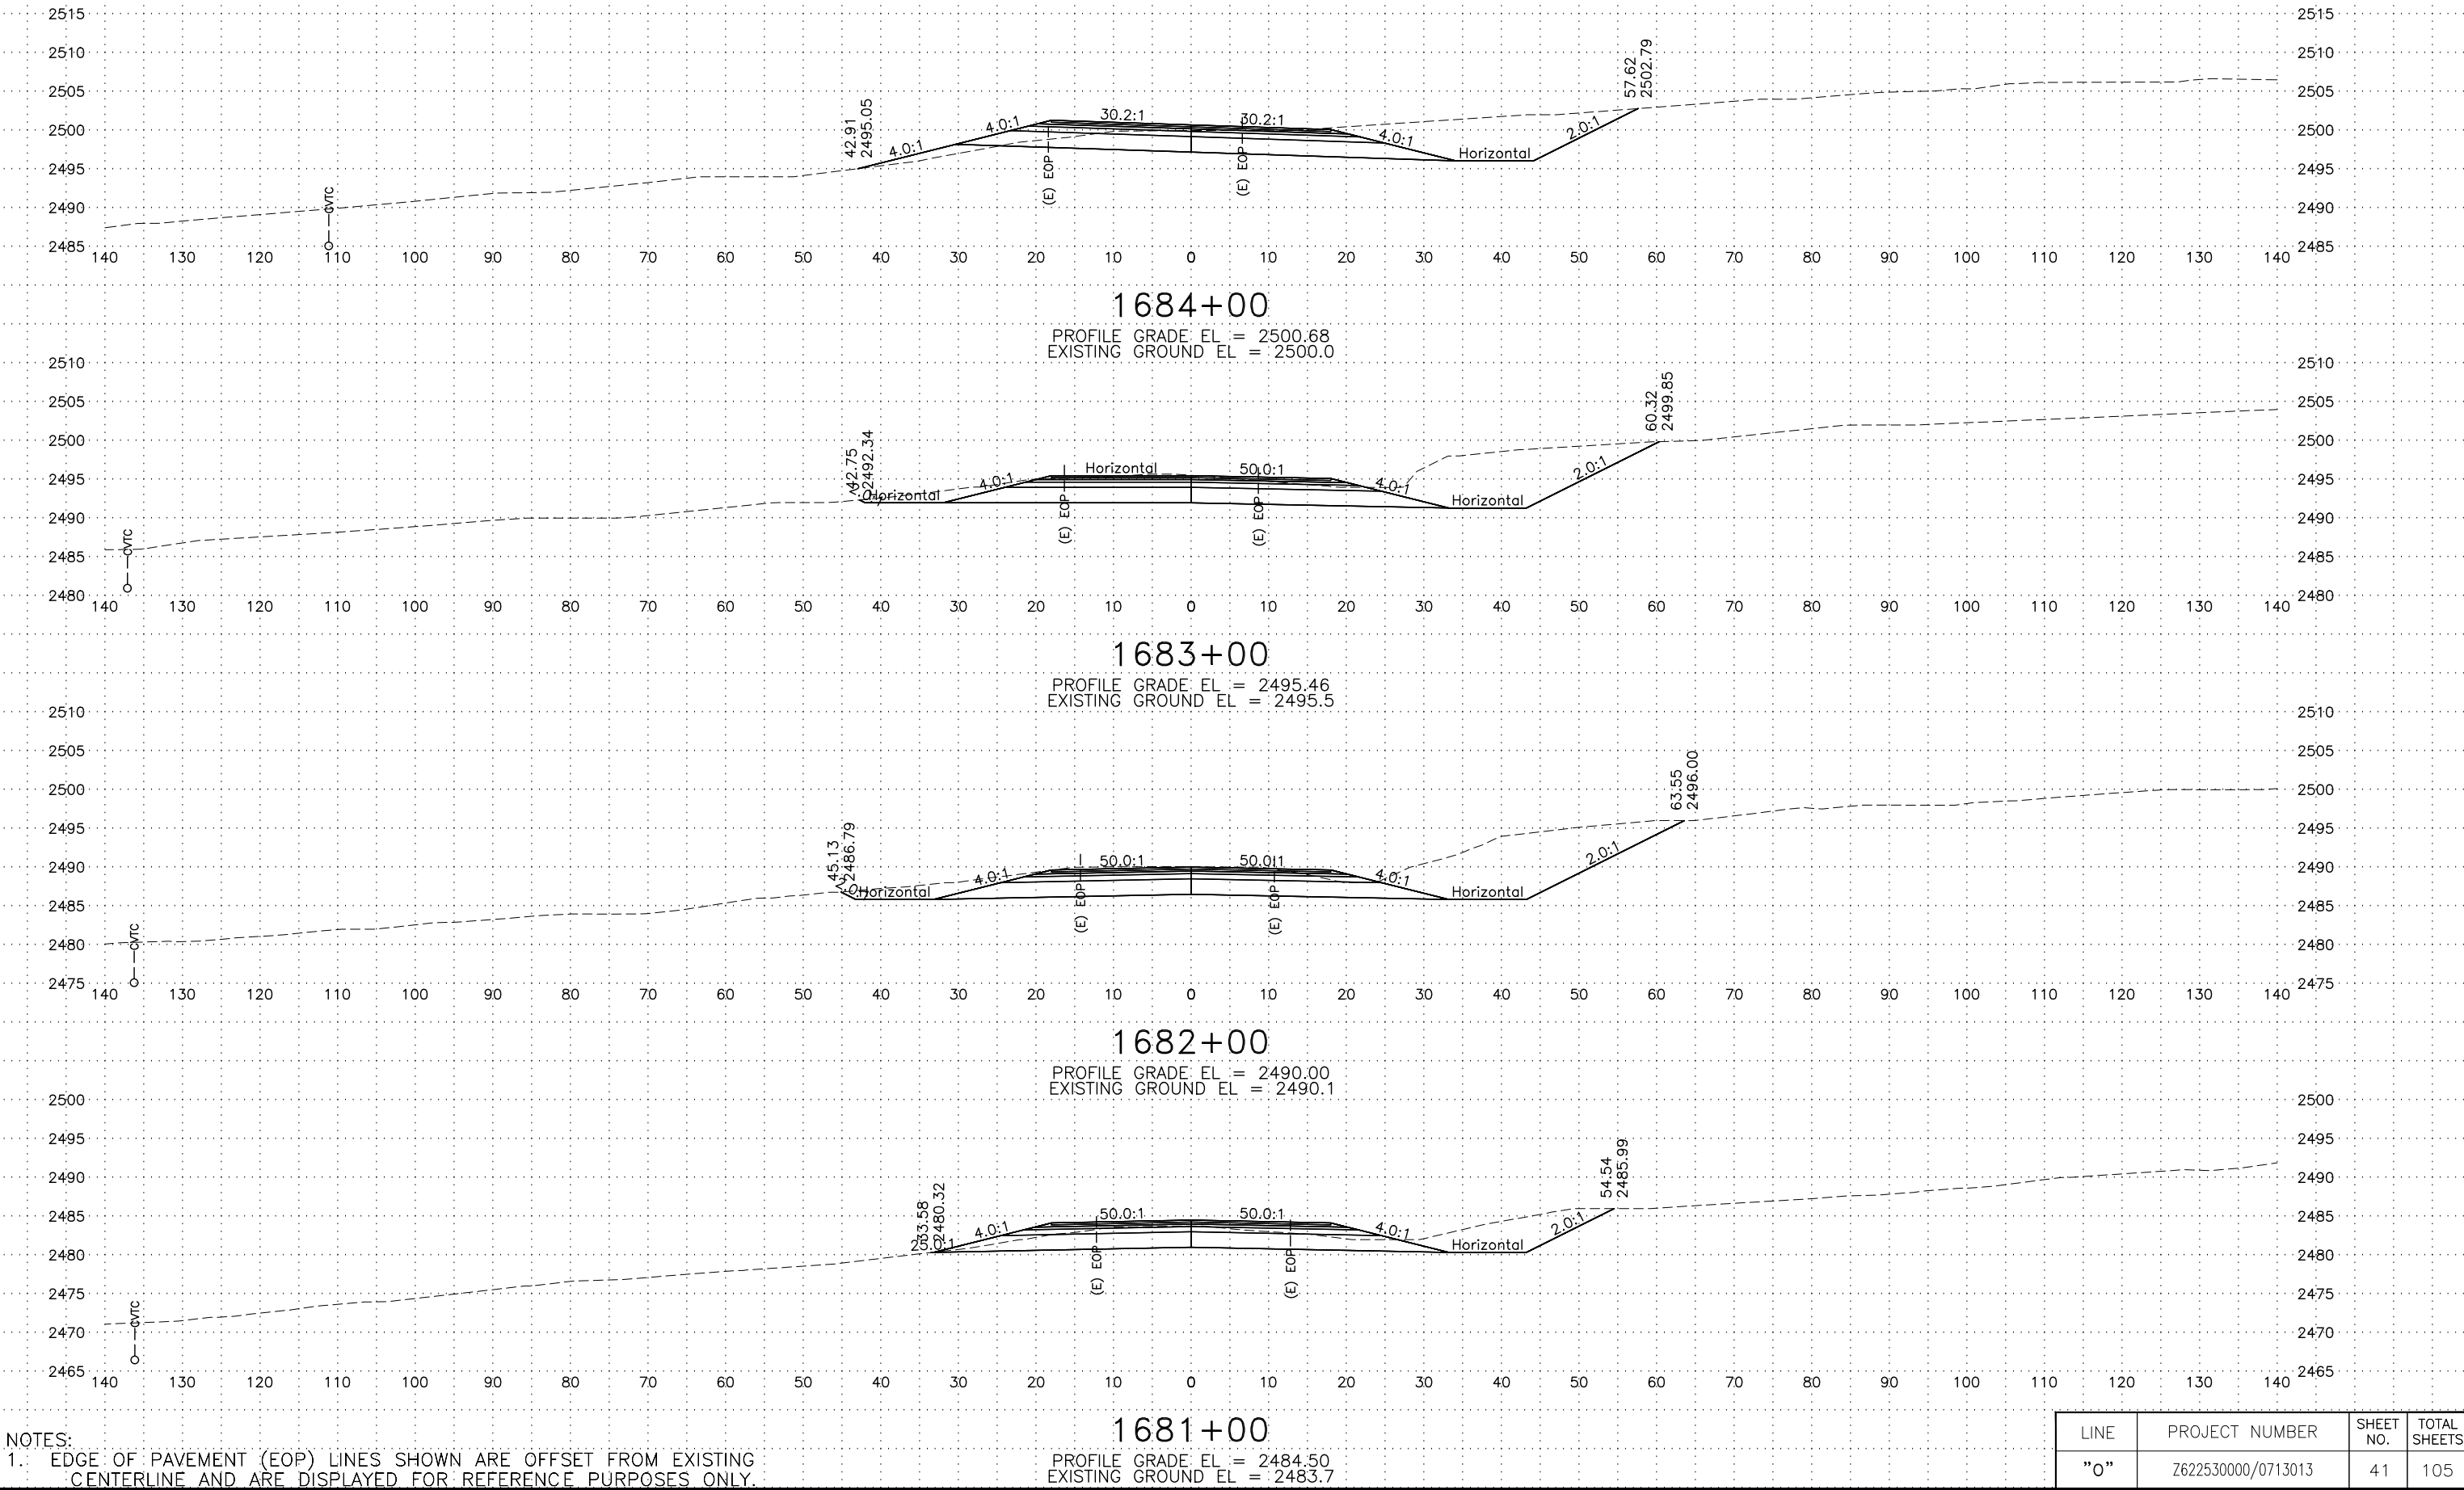


NOTES:
1. EDGE OF PAVEMENT (EOP) LINES SHOWN ARE OFFSET FROM EXISTING CENTERLINE AND ARE DISPLAYED FOR REFERENCE PURPOSES ONLY.

LINE	PROJECT NUMBER	SHEET NO.	TOTAL SHEETS
"0"	Z622530000/0713013	41	105

C:\pwworking\west01\06021986\62253_0_XS-42 Tue, Mar/05/19 02:12pm

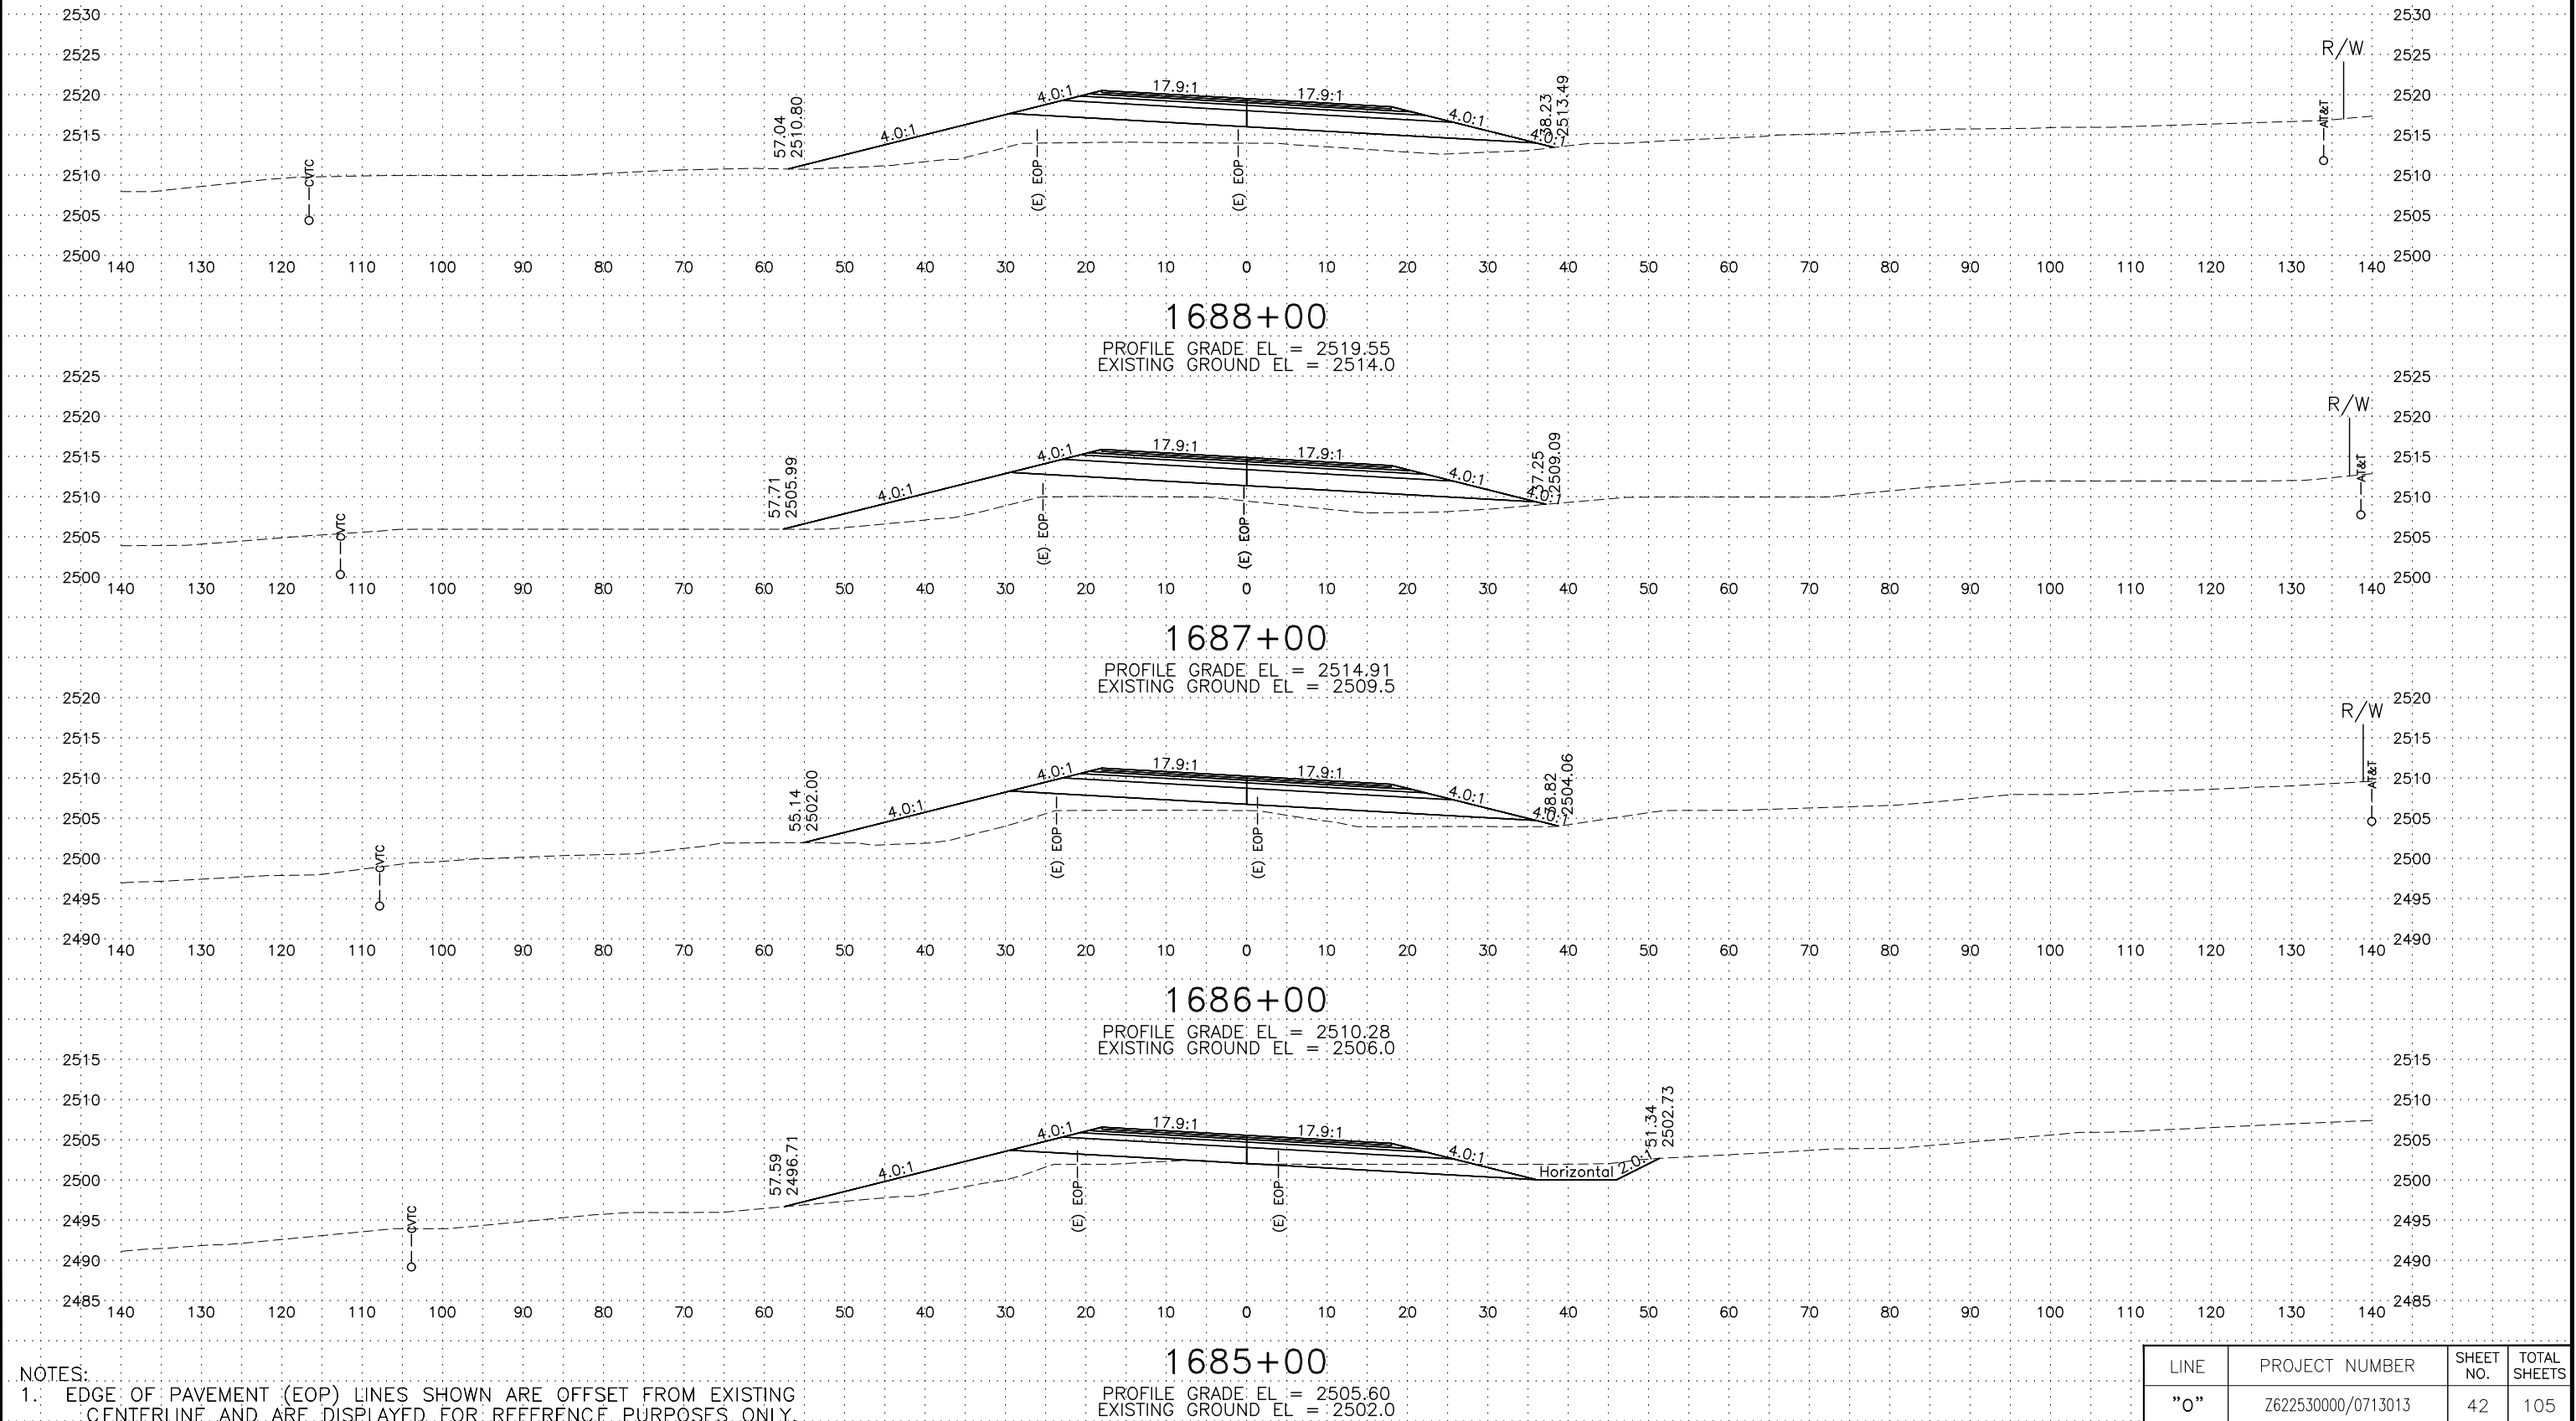

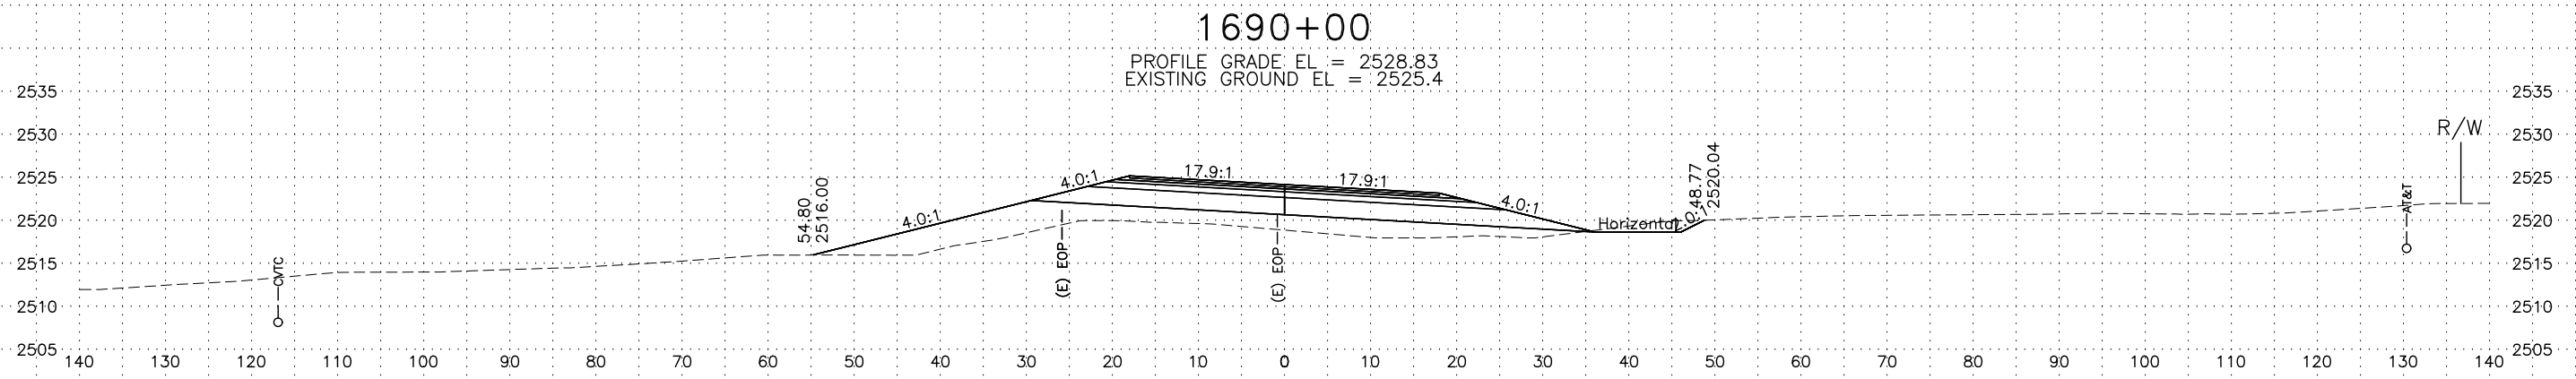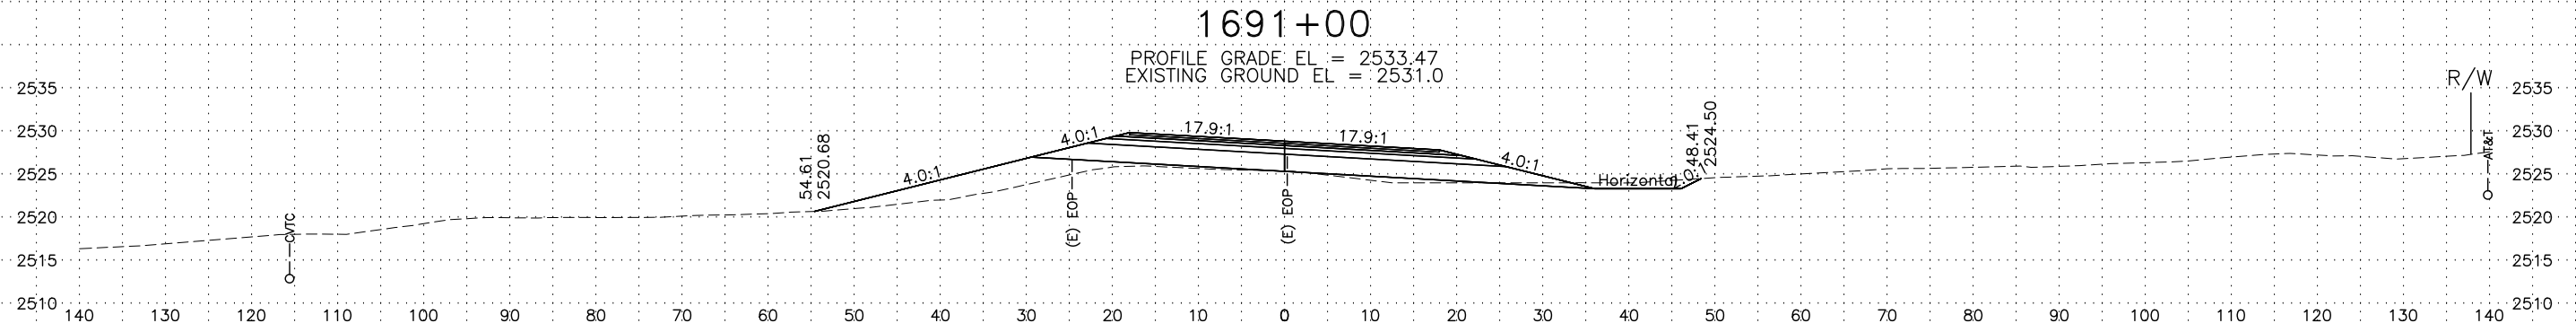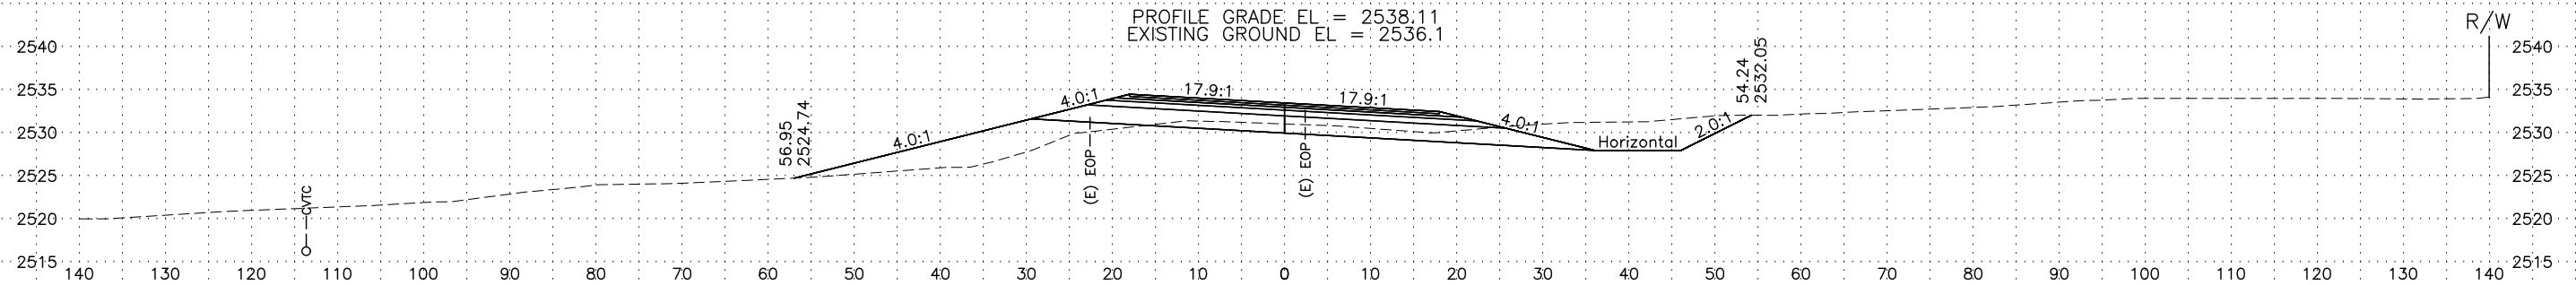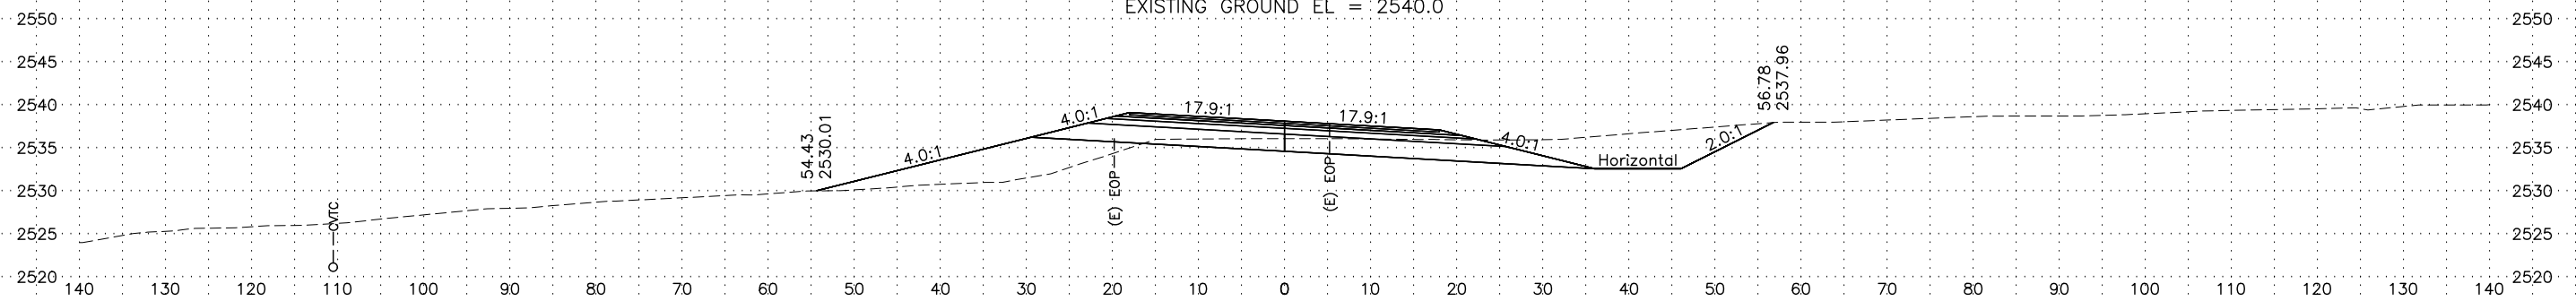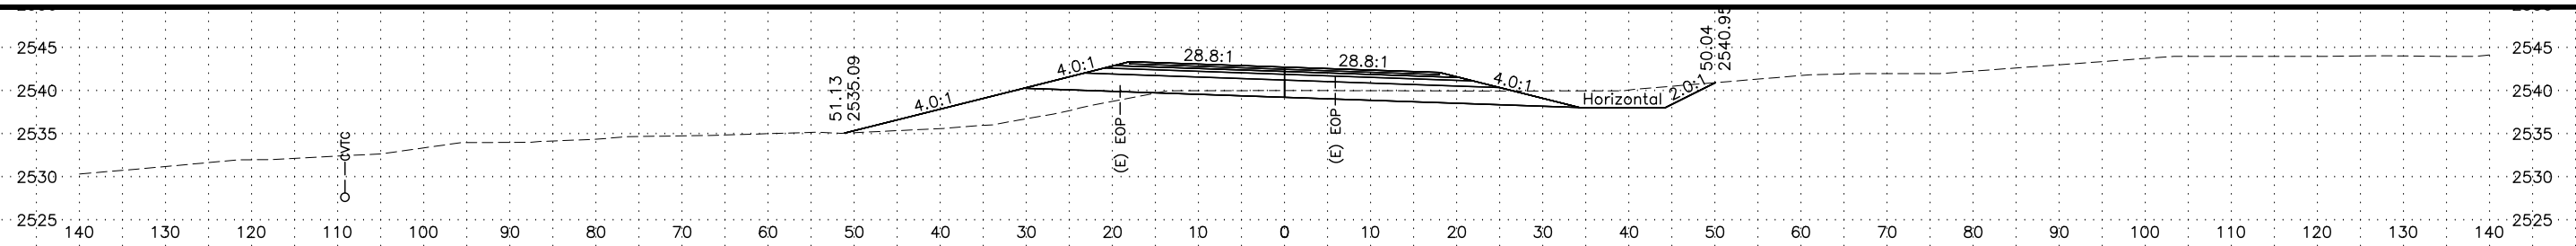


NOTES:

1. EDGE OF PAVEMENT (EOP) LINES SHOWN ARE OFFSET FROM EXISTING CENTERLINE AND ARE DISPLAYED FOR REFERENCE PURPOSES ONLY.


LINE	PROJECT NUMBER	SHEET NO.	TOTAL SHEETS
"0"	Z622530000/0713013	43	105

C:\pwworking\west01\06021986\62253_0_XS-44 Tue, Mar/05/19 02:14pm

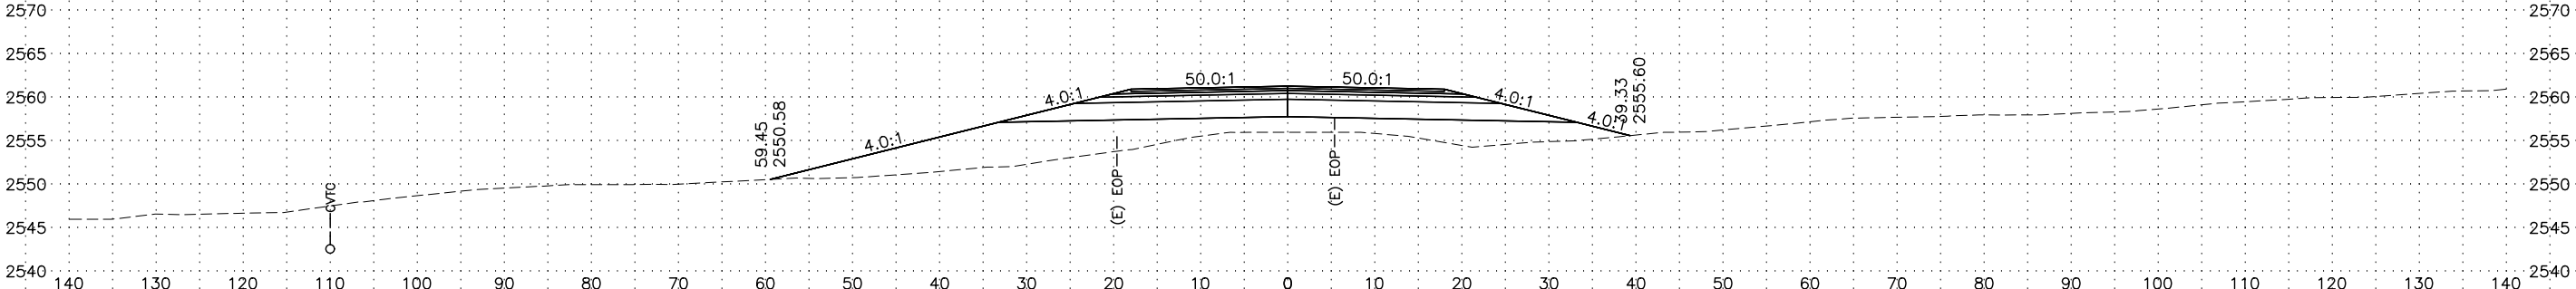


1697+00

PROFILE GRADE EL = 2561.30
EXISTING GROUND EL = 2556.0

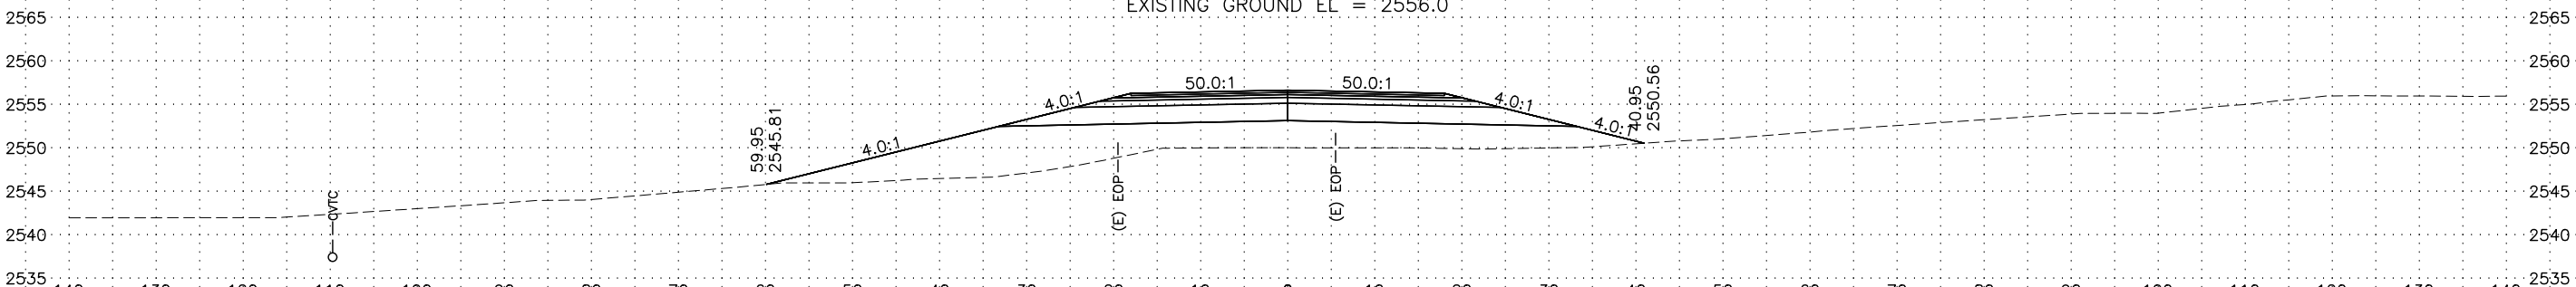


1696+00

PROFILE GRADE EL = 2556.66
EXISTING GROUND EL = 2550.0

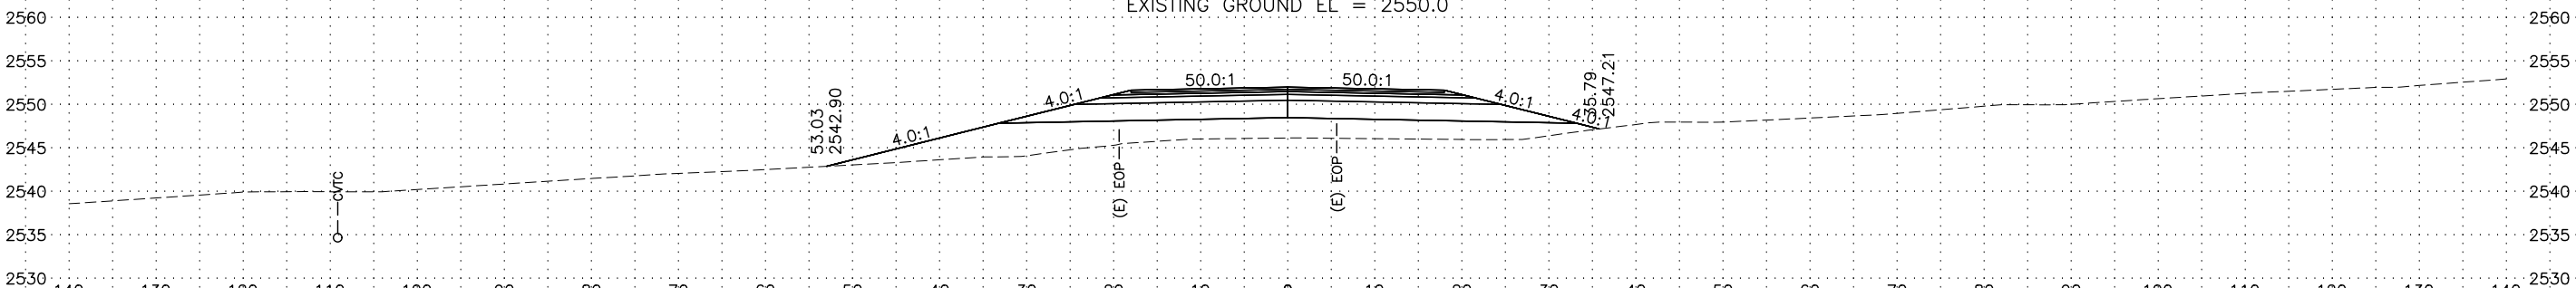

1695+00

PROFILE GRADE EL = 2552.02
EXISTING GROUND EL = 2546.2

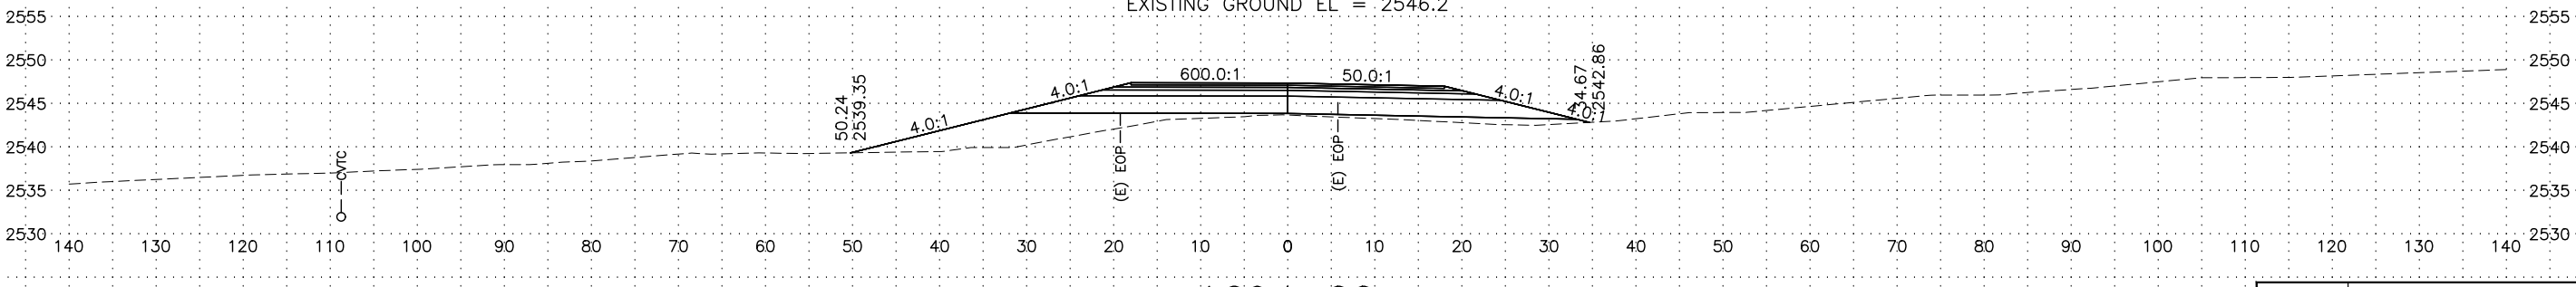


1694+00

PROFILE GRADE EL = 2547.38
EXISTING GROUND EL = 2543.7

NOTES:
1. EDGE OF PAVEMENT (EOP) LINES SHOWN ARE OFFSET FROM EXISTING CENTERLINE AND ARE DISPLAYED FOR REFERENCE PURPOSES ONLY.

LINE	PROJECT NUMBER	SHEET NO.	TOTAL SHEETS
"O"	Z622530000/0713013	44	105


C:\pwworking\west01\00621986\62253_0_XS-45 Tue, Mar/05/19 02:16pm

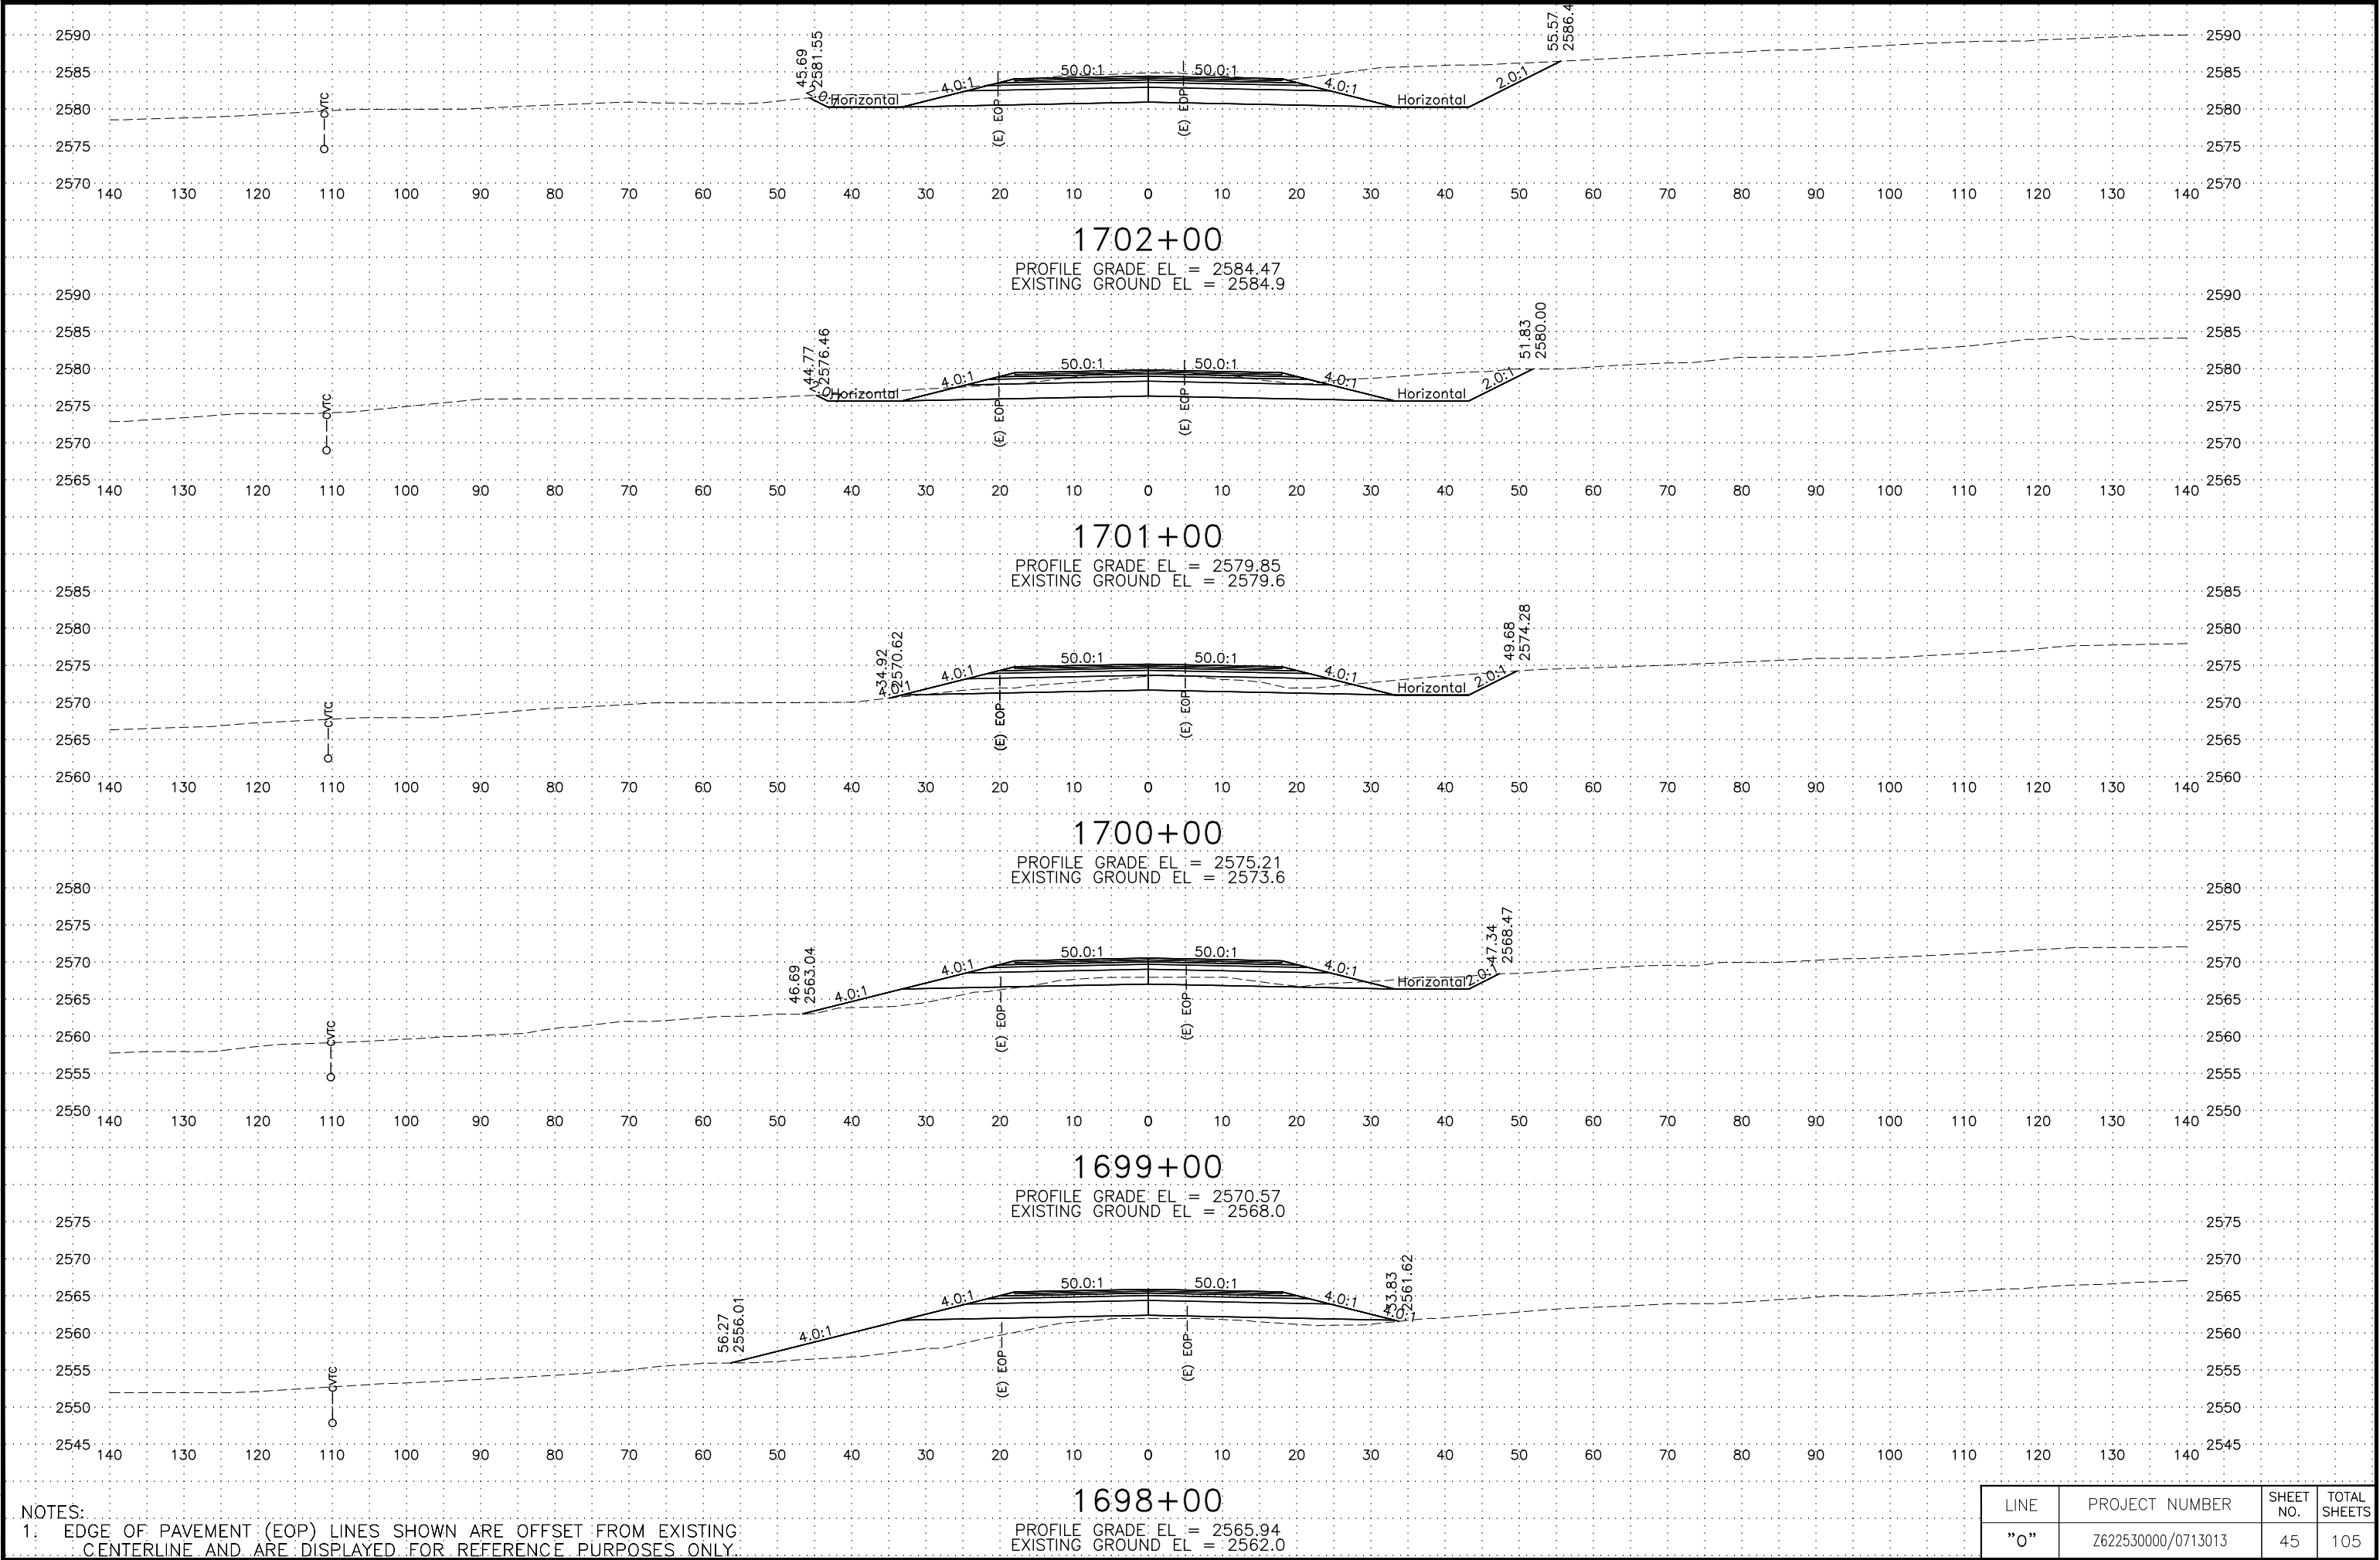

NOTES:
1: EDGE OF PAVEMENT (EOP) LINES SHOWN ARE OFFSET FROM EXISTING CENTERLINE AND ARE DISPLAYED FOR REFERENCE PURPOSES ONLY.

LINE	PROJECT NUMBER	SHEET NO.	TOTAL SHEETS
"0"	Z622530000/0713013	45	105


C:\pwworking\west01\00621986\62253_0_XS-46 Tue, Mar/05/19 02:17pm

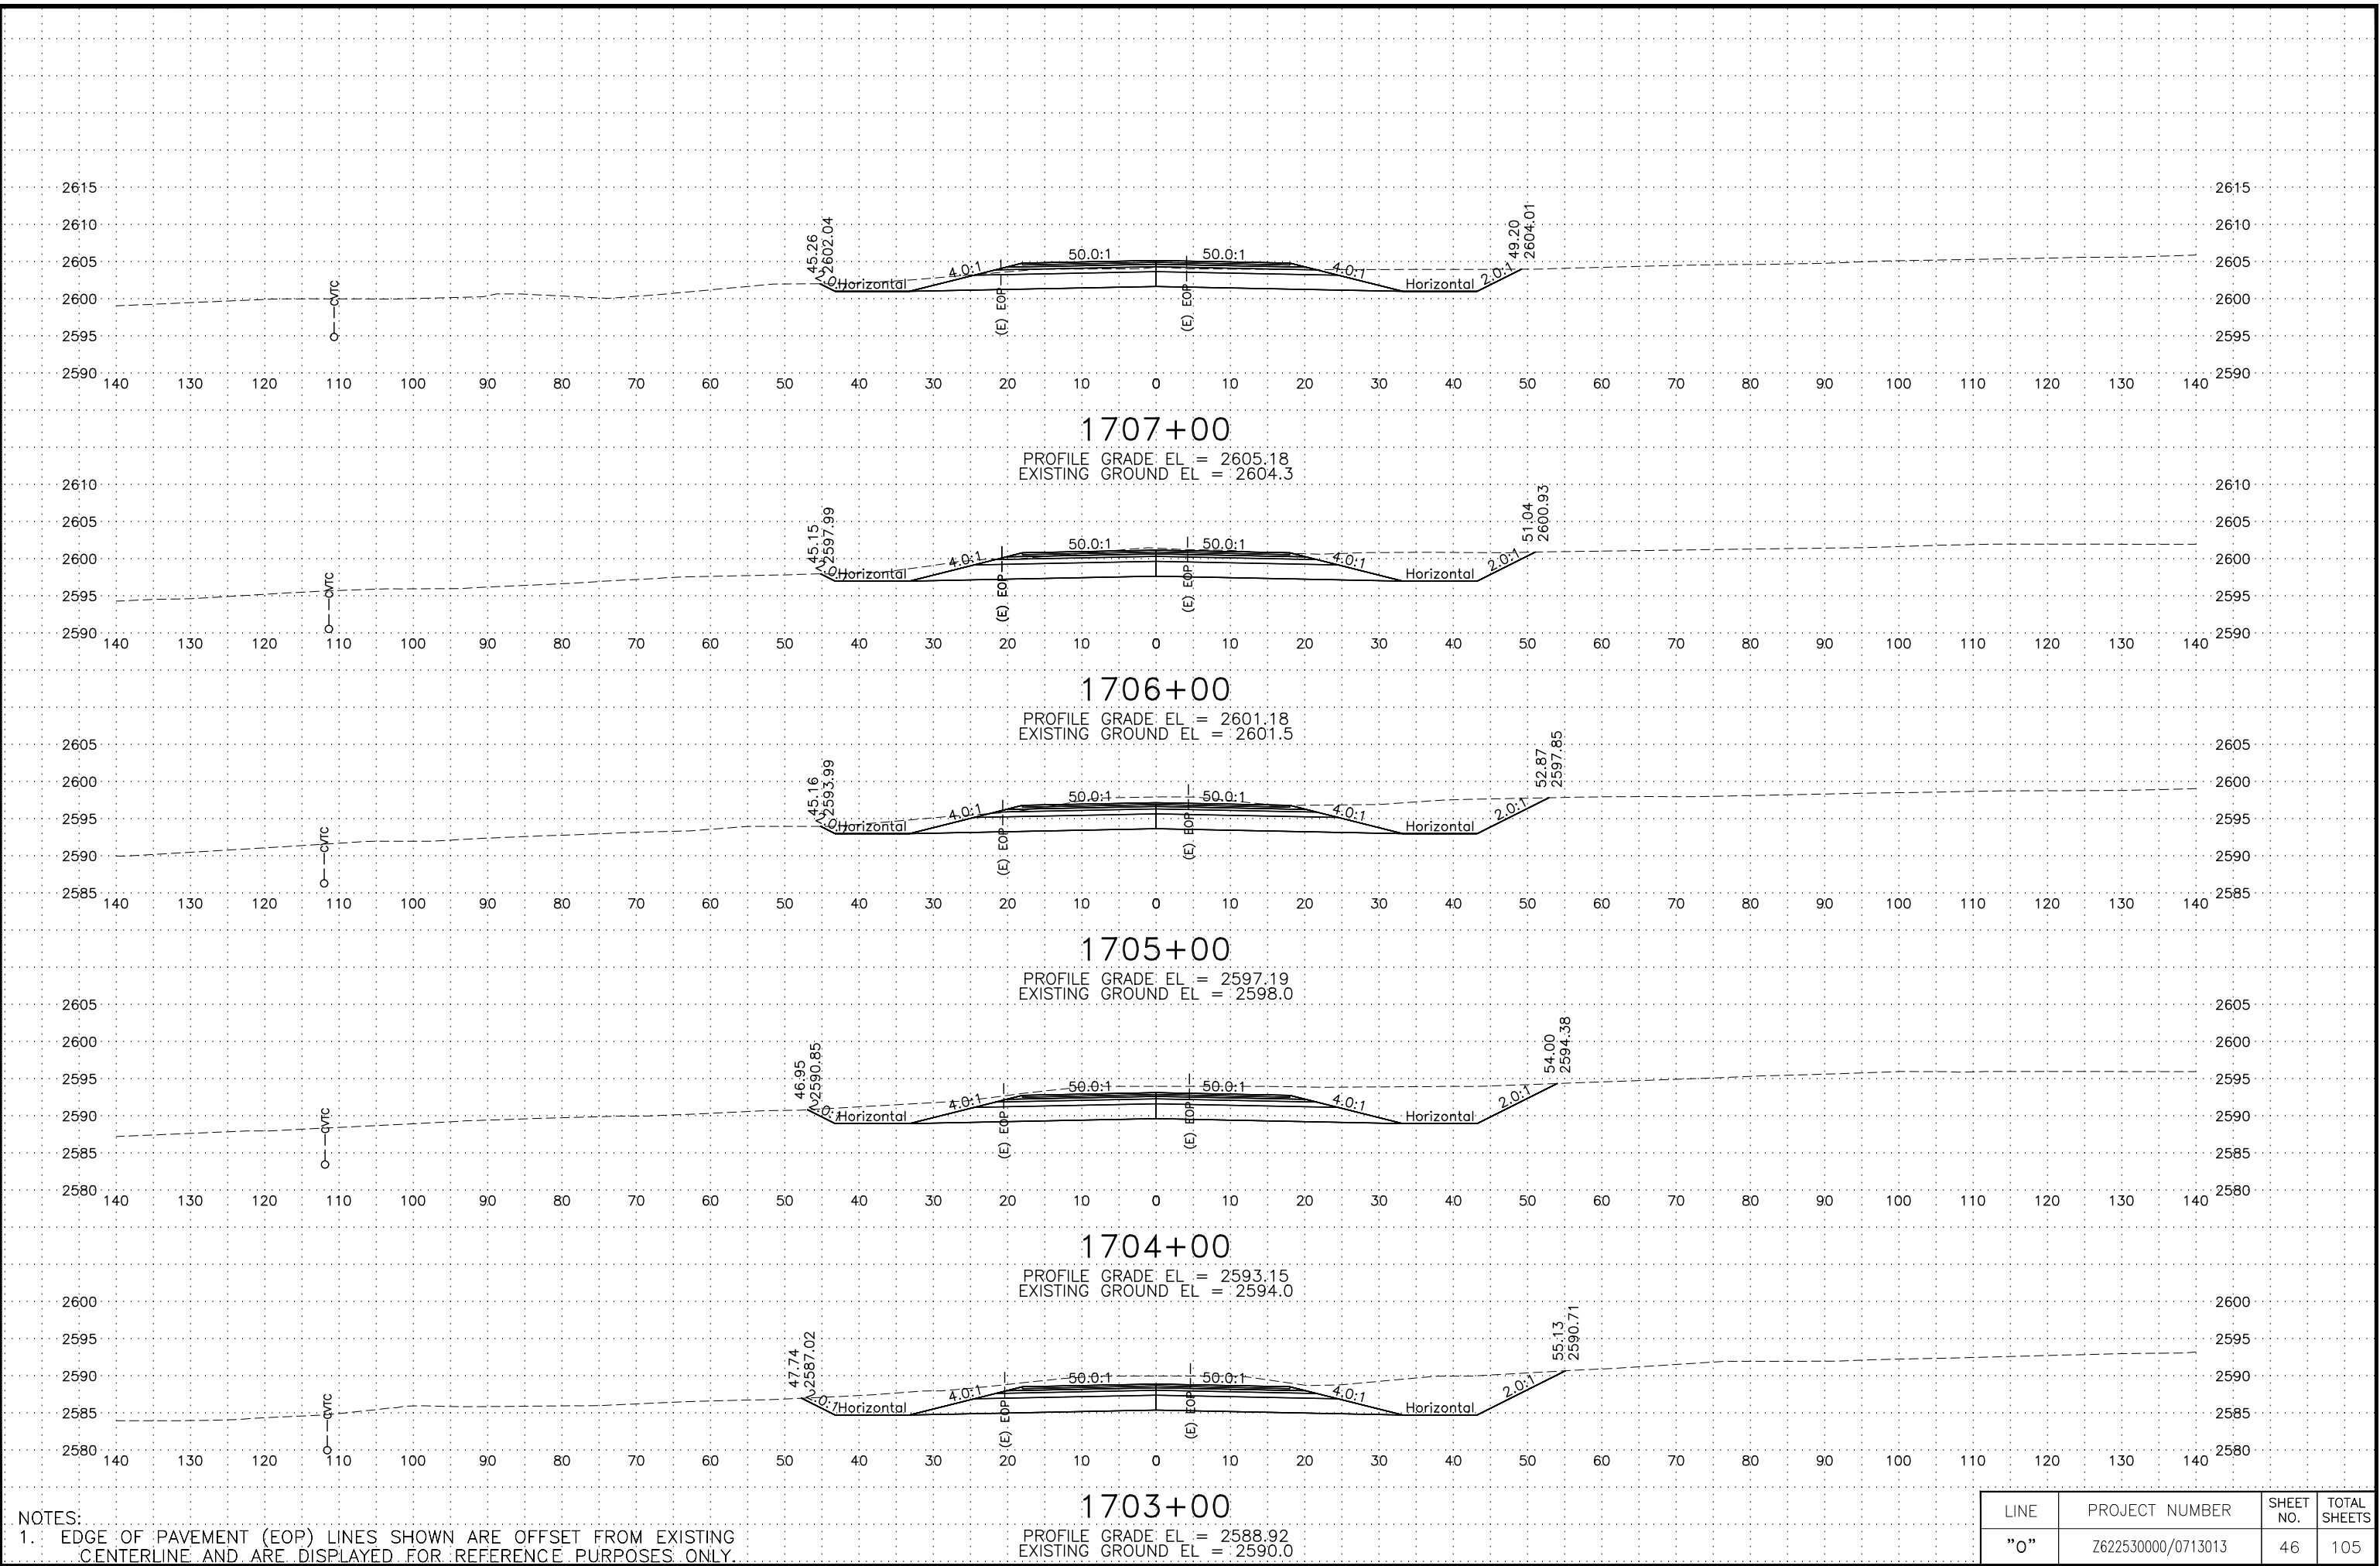

NOTES:
1. EDGE OF PAVEMENT (EOP) LINES SHOWN ARE OFFSET FROM EXISTING CENTERLINE AND ARE DISPLAYED FOR REFERENCE PURPOSES ONLY.


LINE	PROJECT NUMBER	SHEET NO.	TOTAL SHEETS
"0"	Z622530000/0713013	46	105

C:\pwworking\west01\00621986\62253_0_XS-47 Tue, Mar/05/19 02:18pm

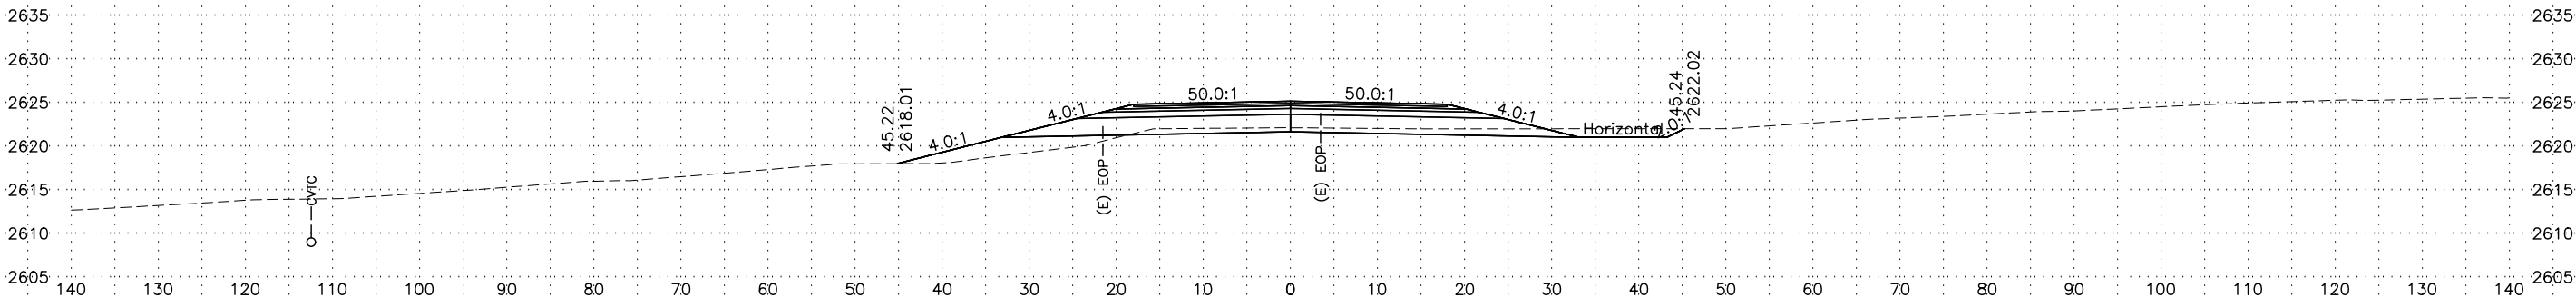


1712+00

PROFILE GRADE EL = 2625.17
EXISTING GROUND EL = 2622.1

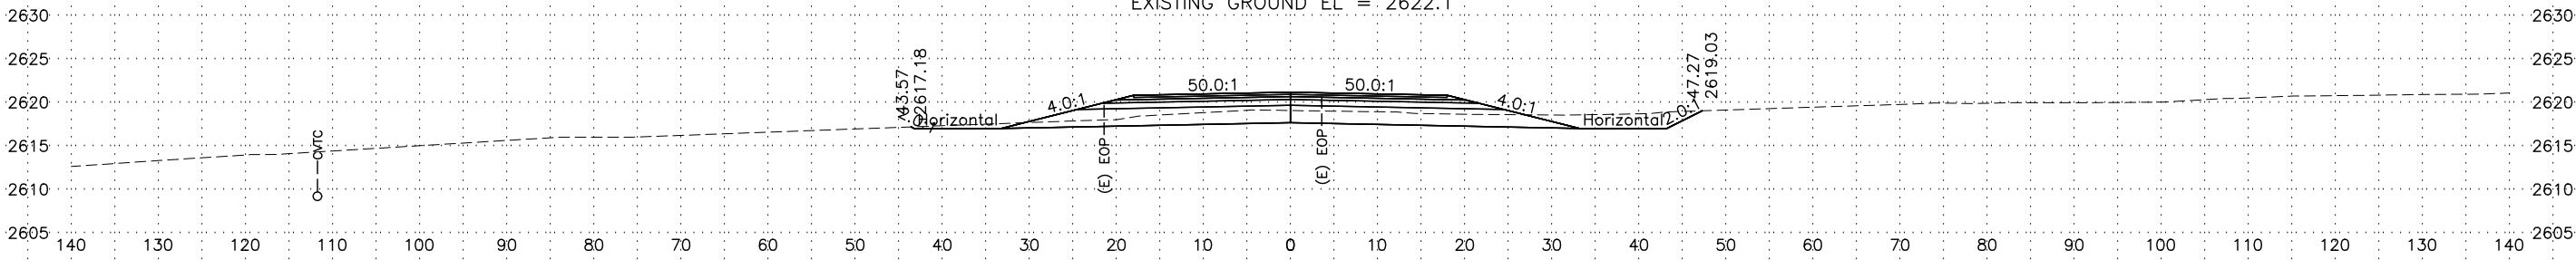


1711+00

PROFILE GRADE EL = 2621.17
EXISTING GROUND EL = 2619.1

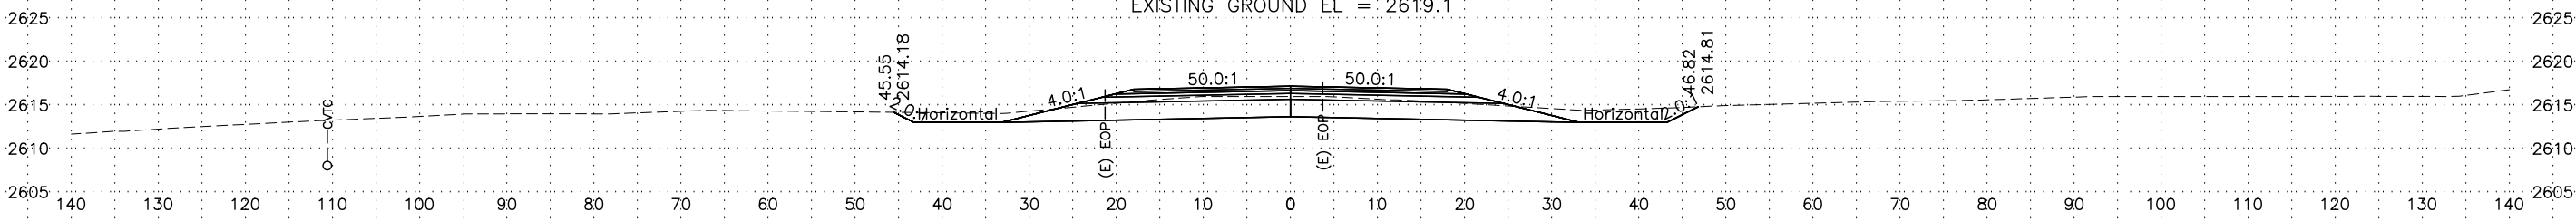


1710+00

PROFILE GRADE EL = 2617.18
EXISTING GROUND EL = 2616.0

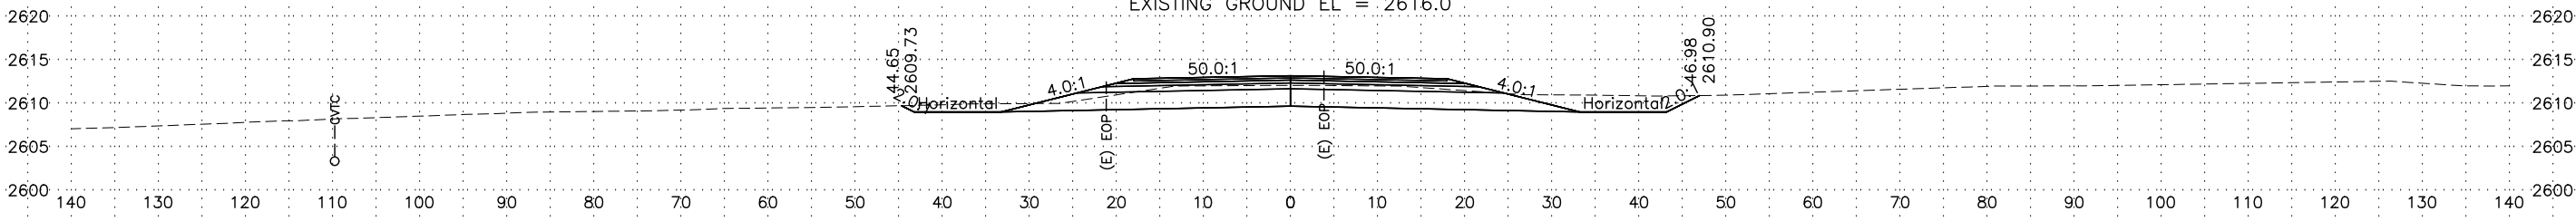

1709+00

PROFILE GRADE EL = 2613.18
EXISTING GROUND EL = 2612.1

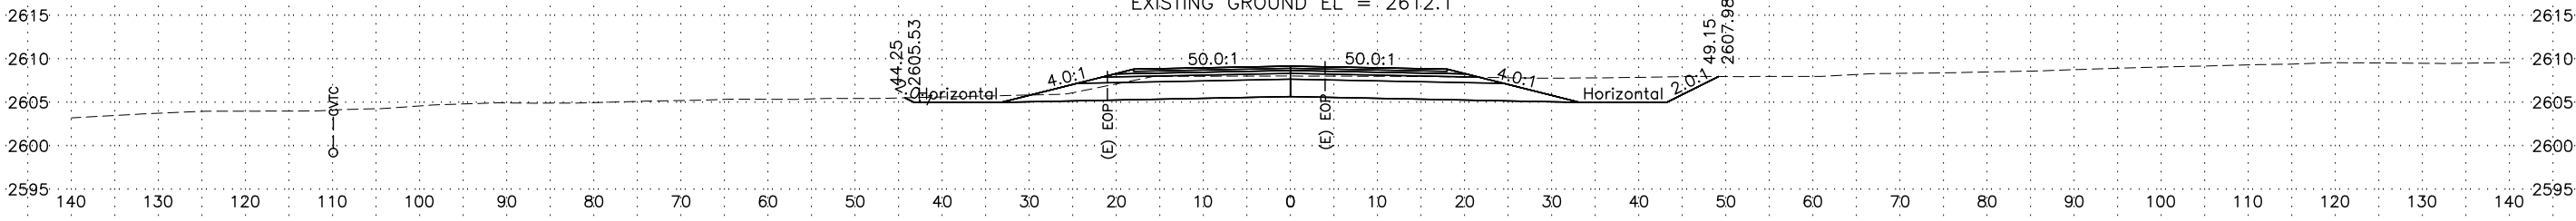


1708+00

PROFILE GRADE EL = 2609.18
EXISTING GROUND EL = 2608.0

NOTES:
1. EDGE OF PAVEMENT (EOP) LINES SHOWN ARE OFFSET FROM EXISTING CENTERLINE AND ARE DISPLAYED FOR REFERENCE PURPOSES ONLY.

LINE	PROJECT NUMBER	SHEET NO.	TOTAL SHEETS
"0"	Z622530000/0713013	47	105


C:\pwworking\west01\06021986\62253_0_XS-48 Tue, Mar/05/19 02:19pm

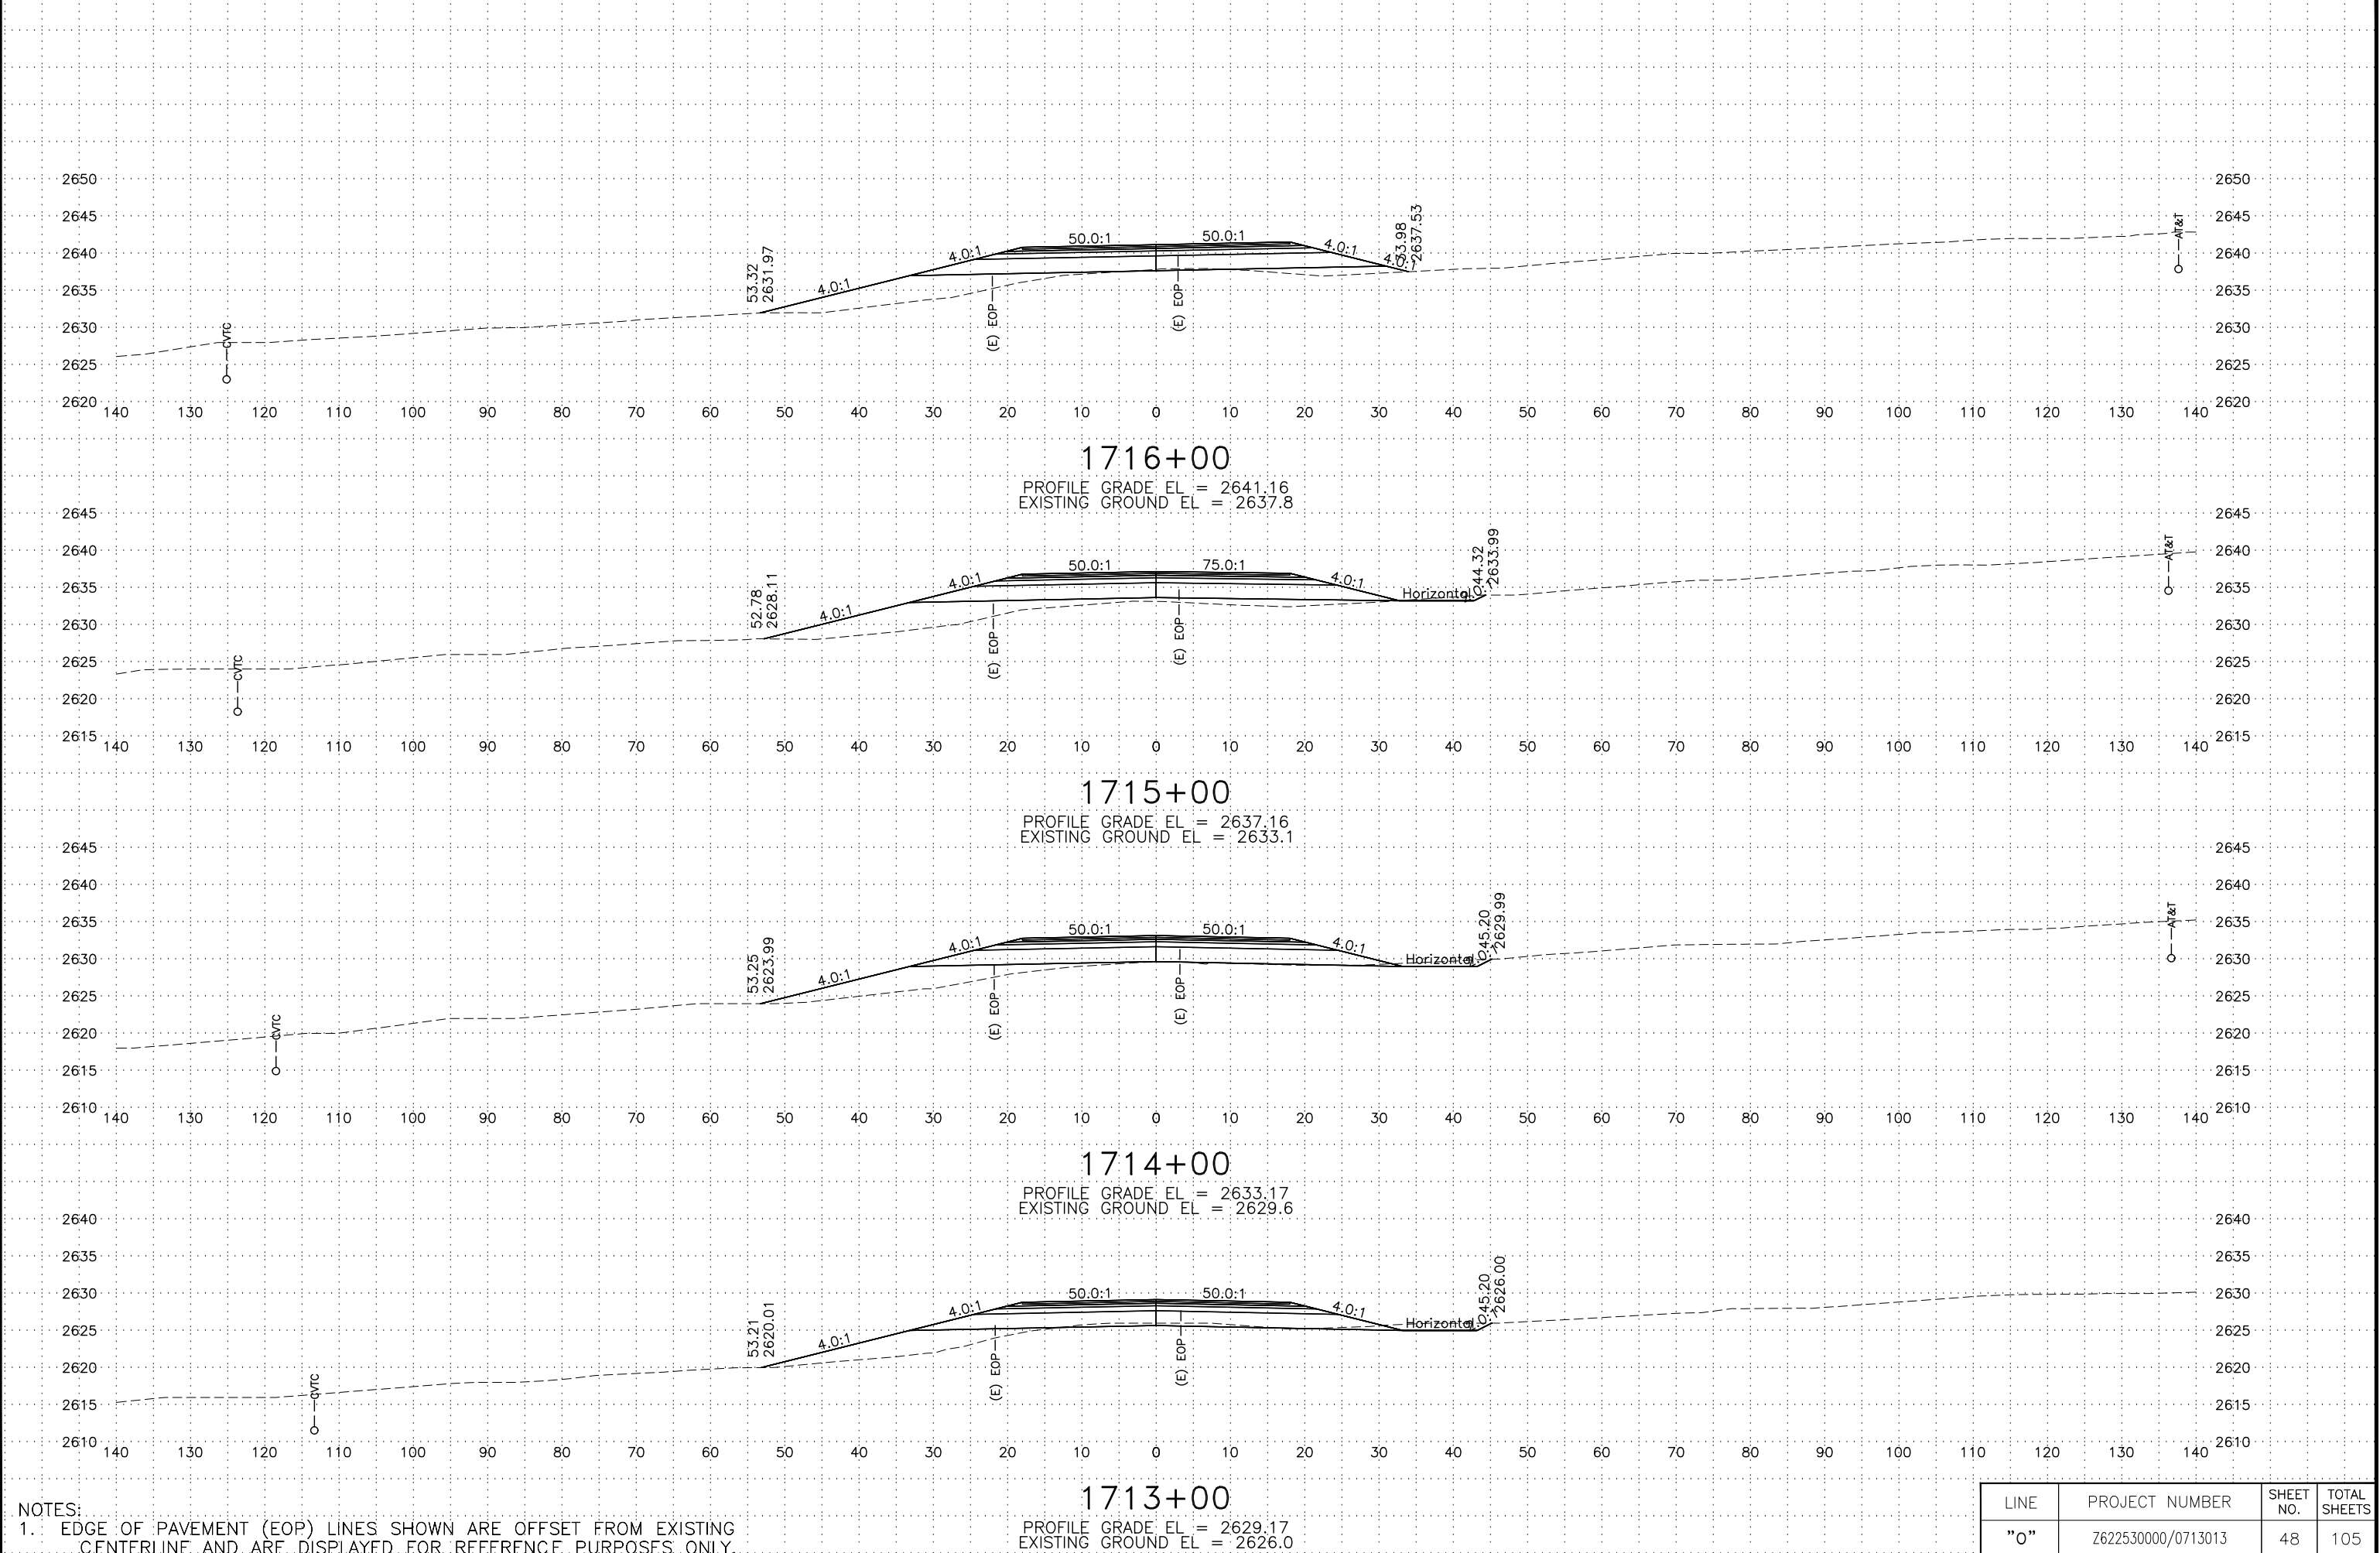

NOTES:
1. EDGE OF PAVEMENT (EOP) LINES SHOWN ARE OFFSET FROM EXISTING CENTERLINE AND ARE DISPLAYED FOR REFERENCE PURPOSES ONLY.

LINE	PROJECT NUMBER	SHEET NO.	TOTAL SHEETS
"0"	Z622530000/0713013	48	105


C:\pwworking\west01\06021986\62253_0_XS-49 Tue, Mar/05/19 02:20pm

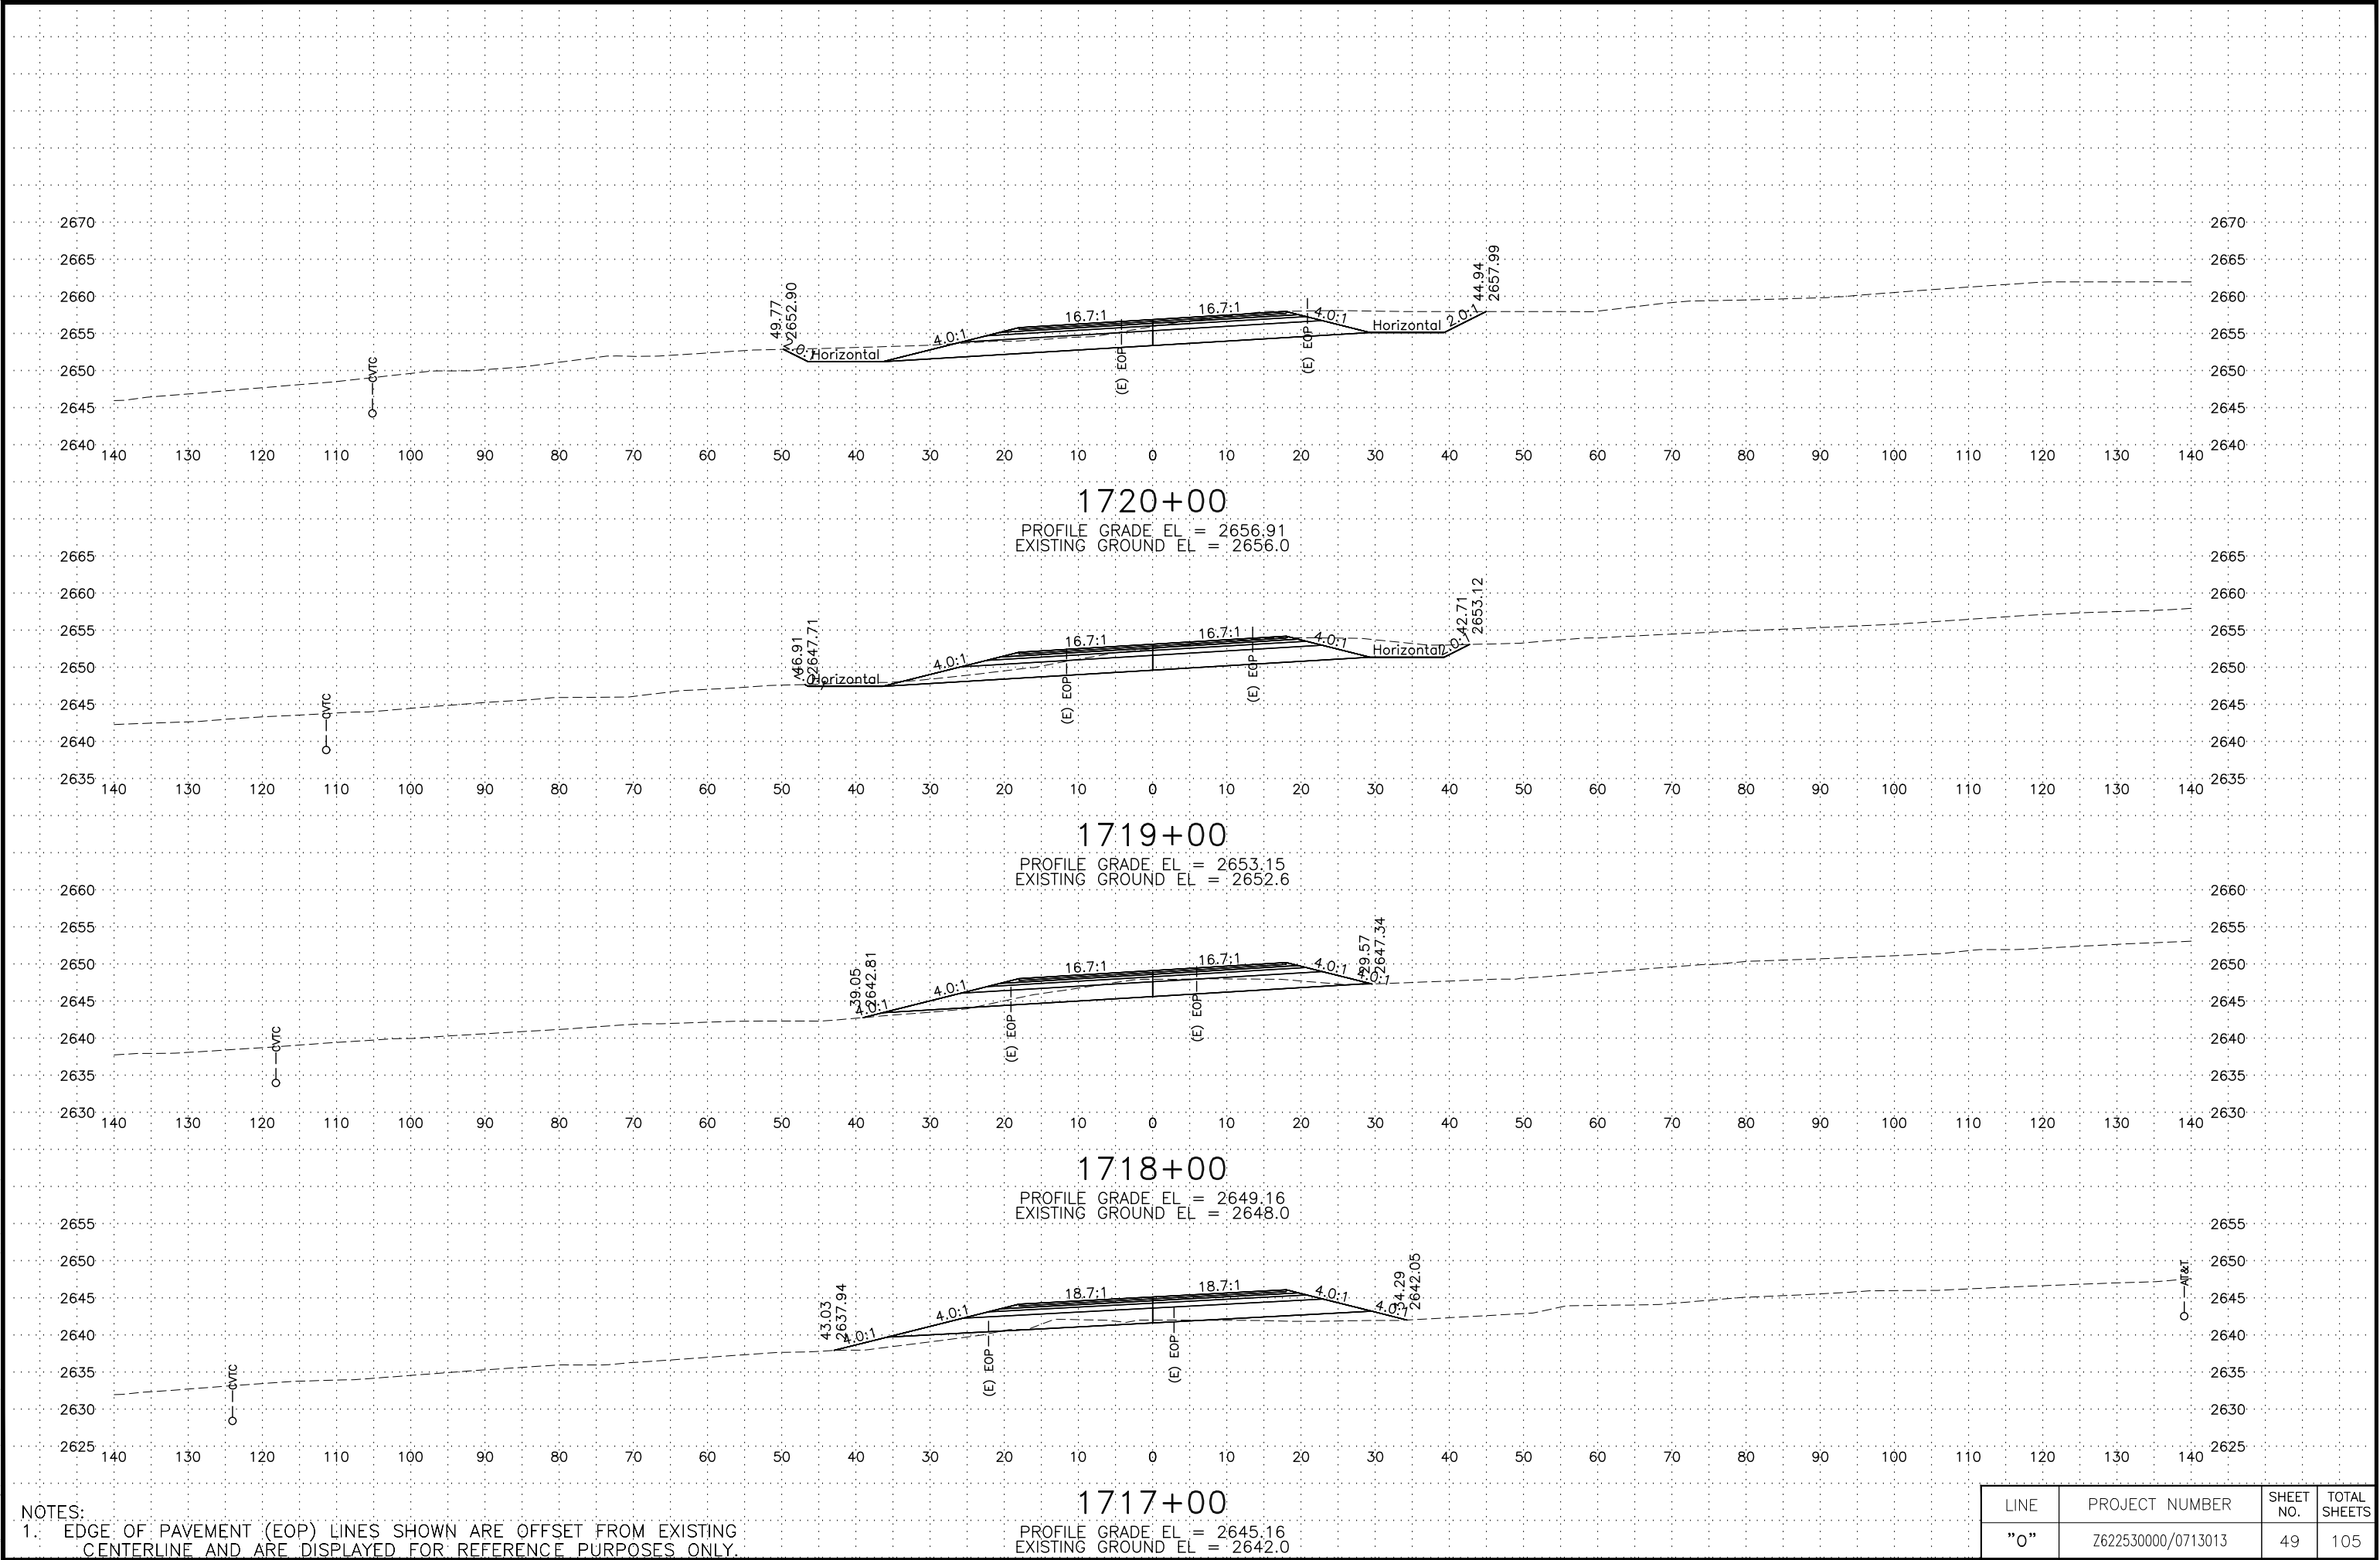


NOTES:
1. EDGE OF PAVEMENT (EOP) LINES SHOWN ARE OFFSET FROM EXISTING CENTERLINE AND ARE DISPLAYED FOR REFERENCE PURPOSES ONLY.

LINE	PROJECT NUMBER	SHEET NO.	TOTAL SHEETS
"0"	Z622530000/0713013	49	105

C:\pwworking\west01\06021986\62253_0_XS-50 Tue, Mar/05/19 02:21pm

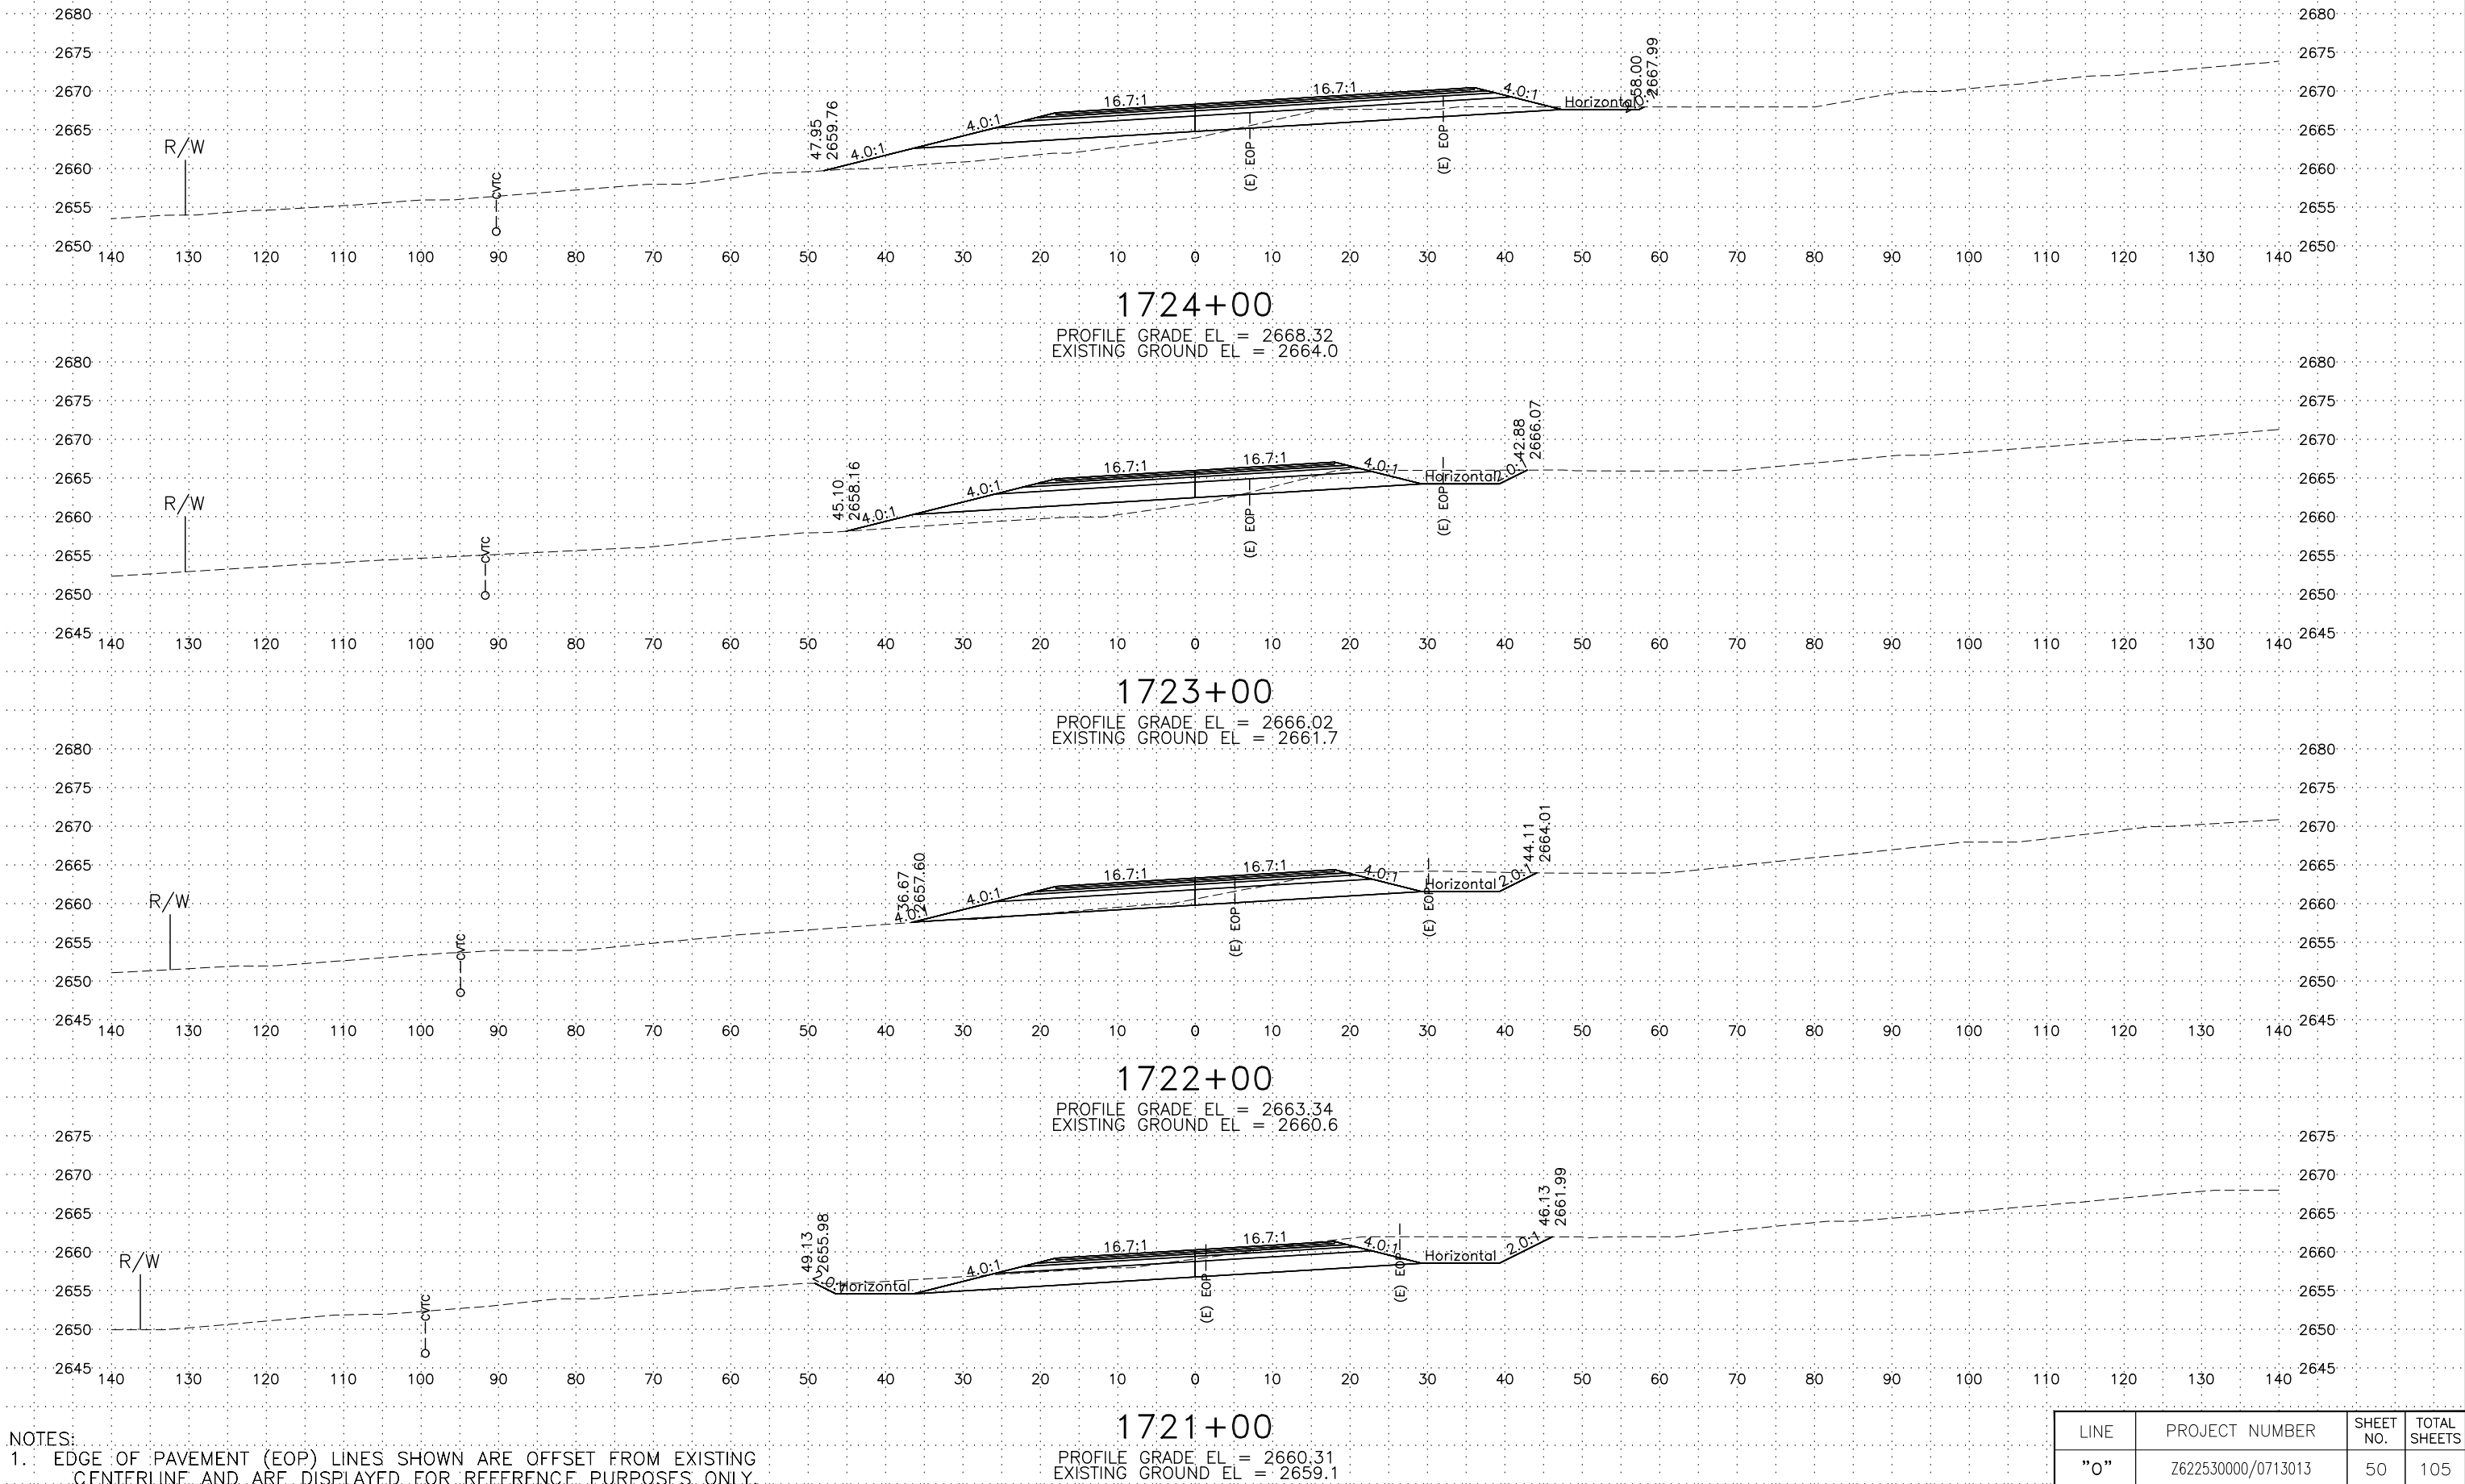


C:\pwworking\west01\06021986\62253_0_XS-51 Tue, Mar/05/19 02:22pm

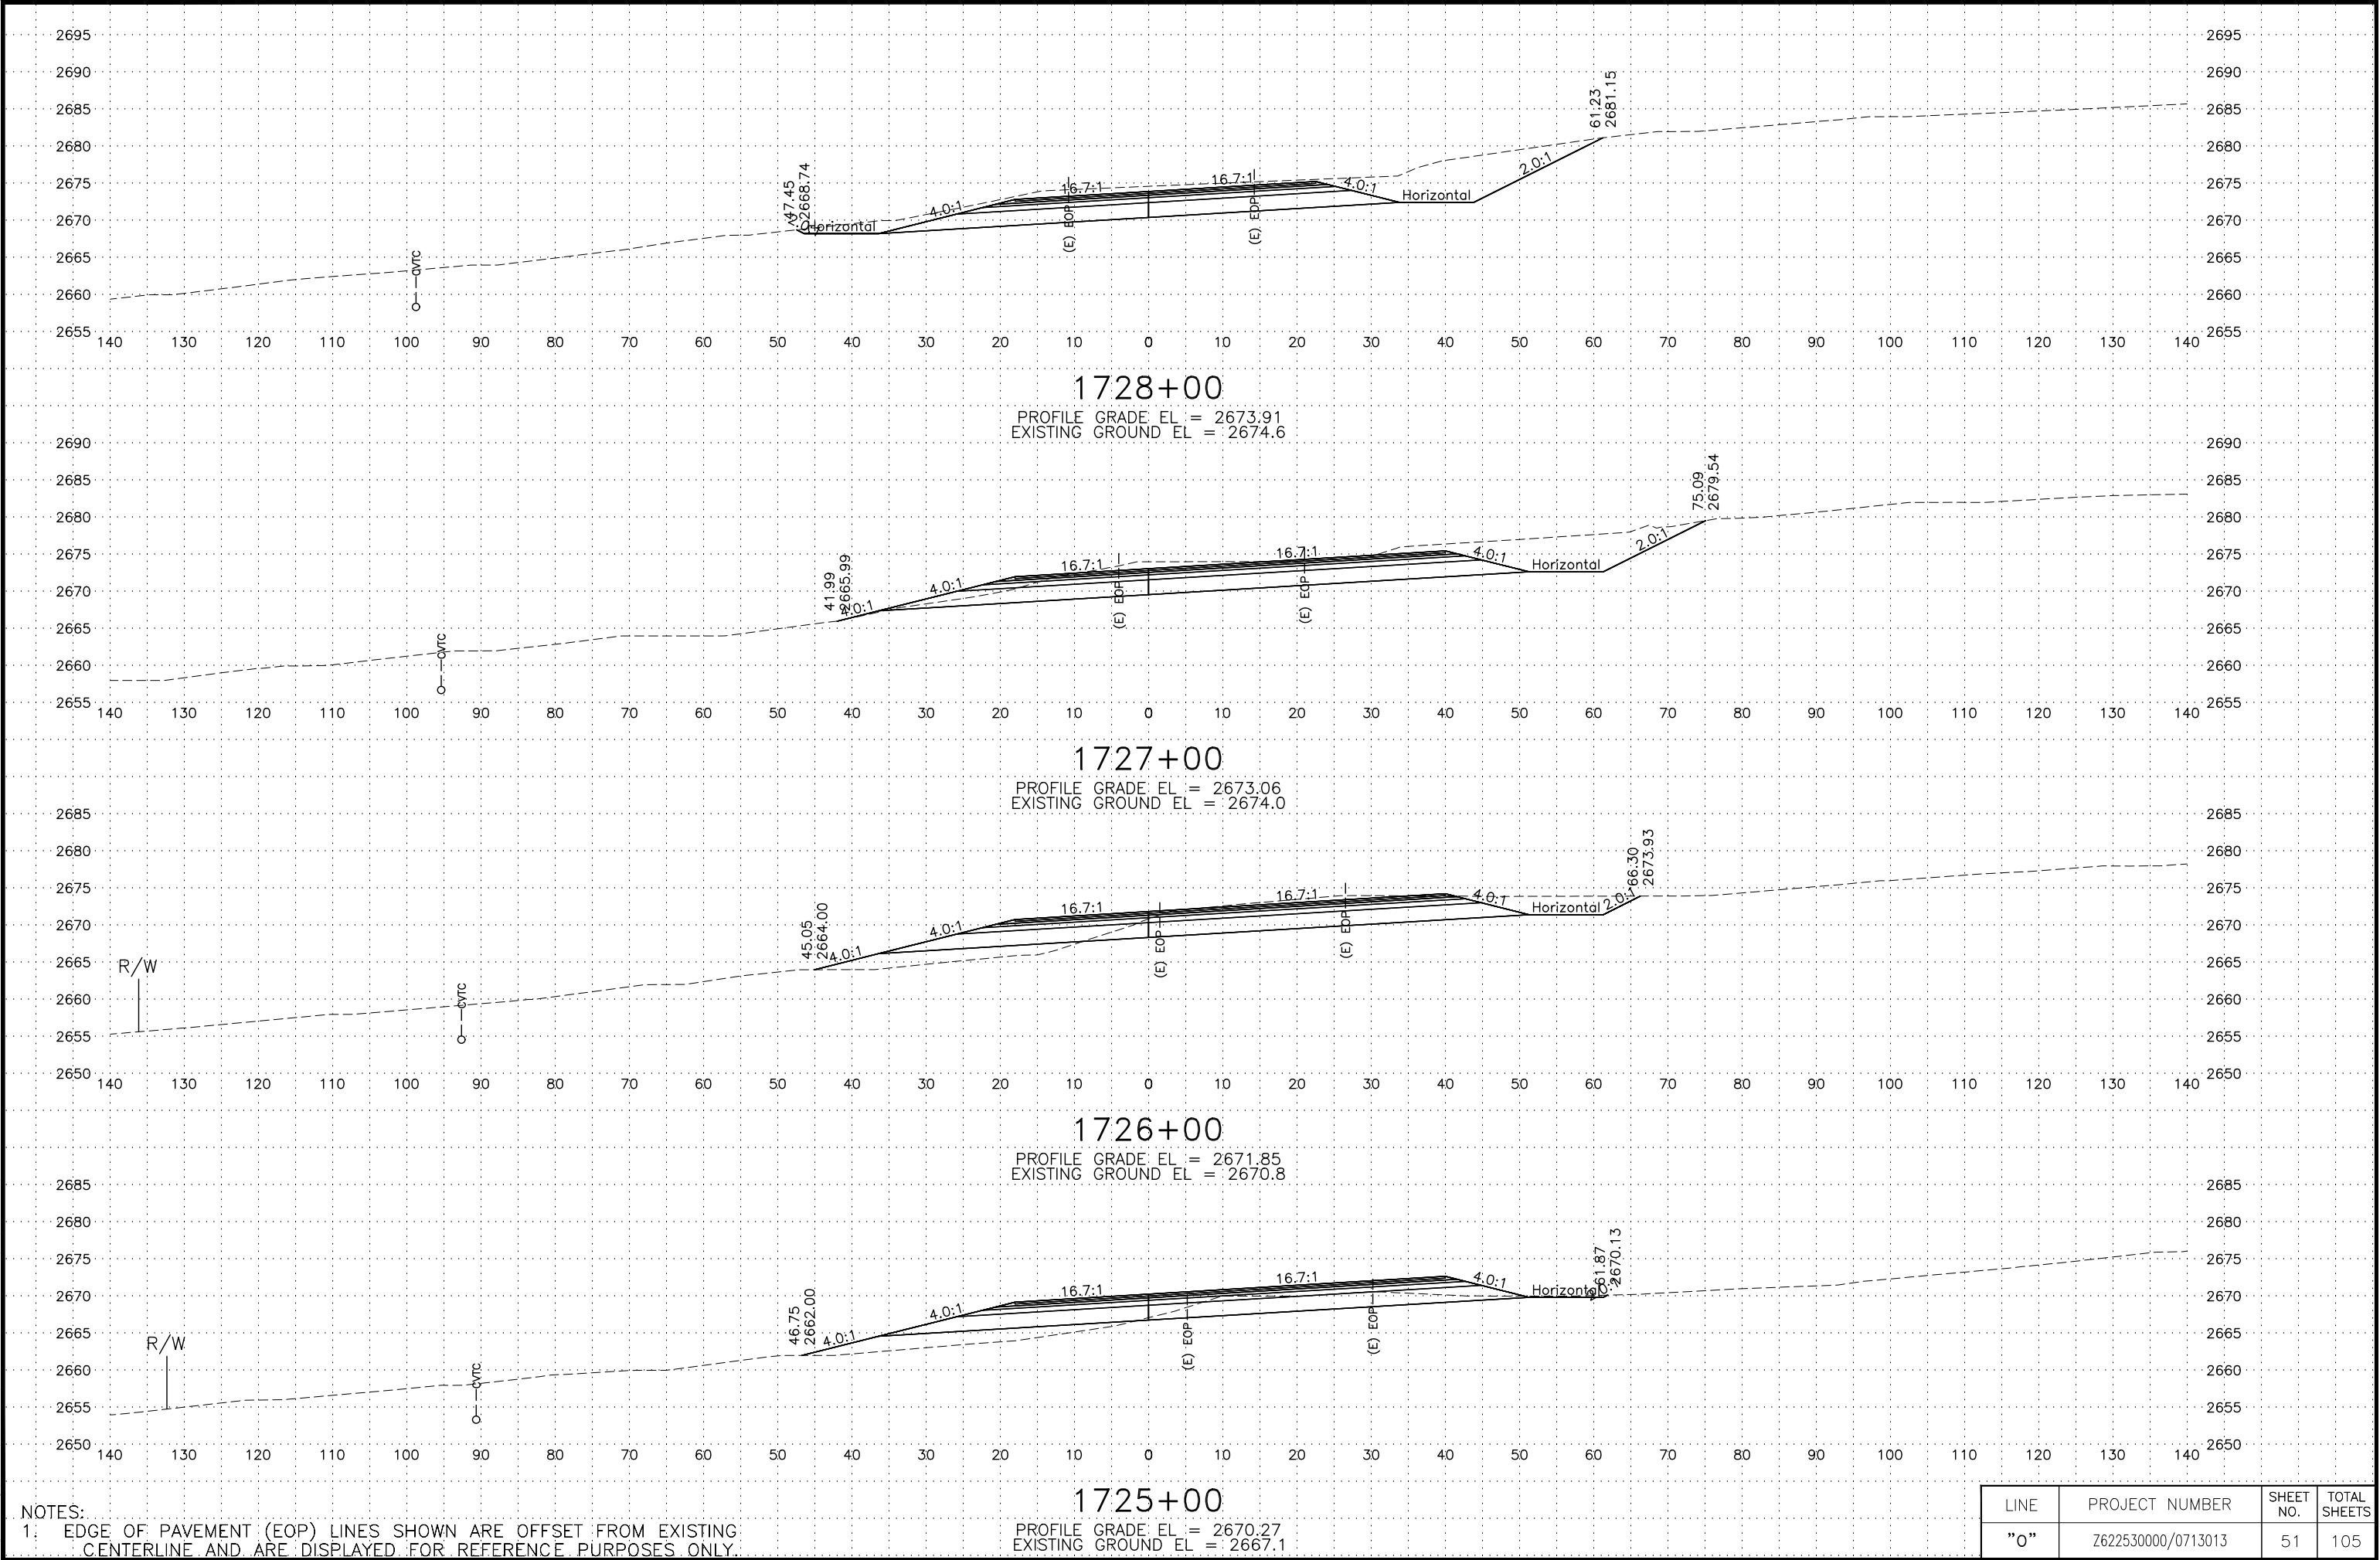

LINE	PROJECT NUMBER	SHEET NO.	TOTAL SHEETS
"0"	Z622530000/0713013	51	105


C:\pwworking\west01\00621986\62253_0_XS-52 Tue, Mar/05/19 02:23pm

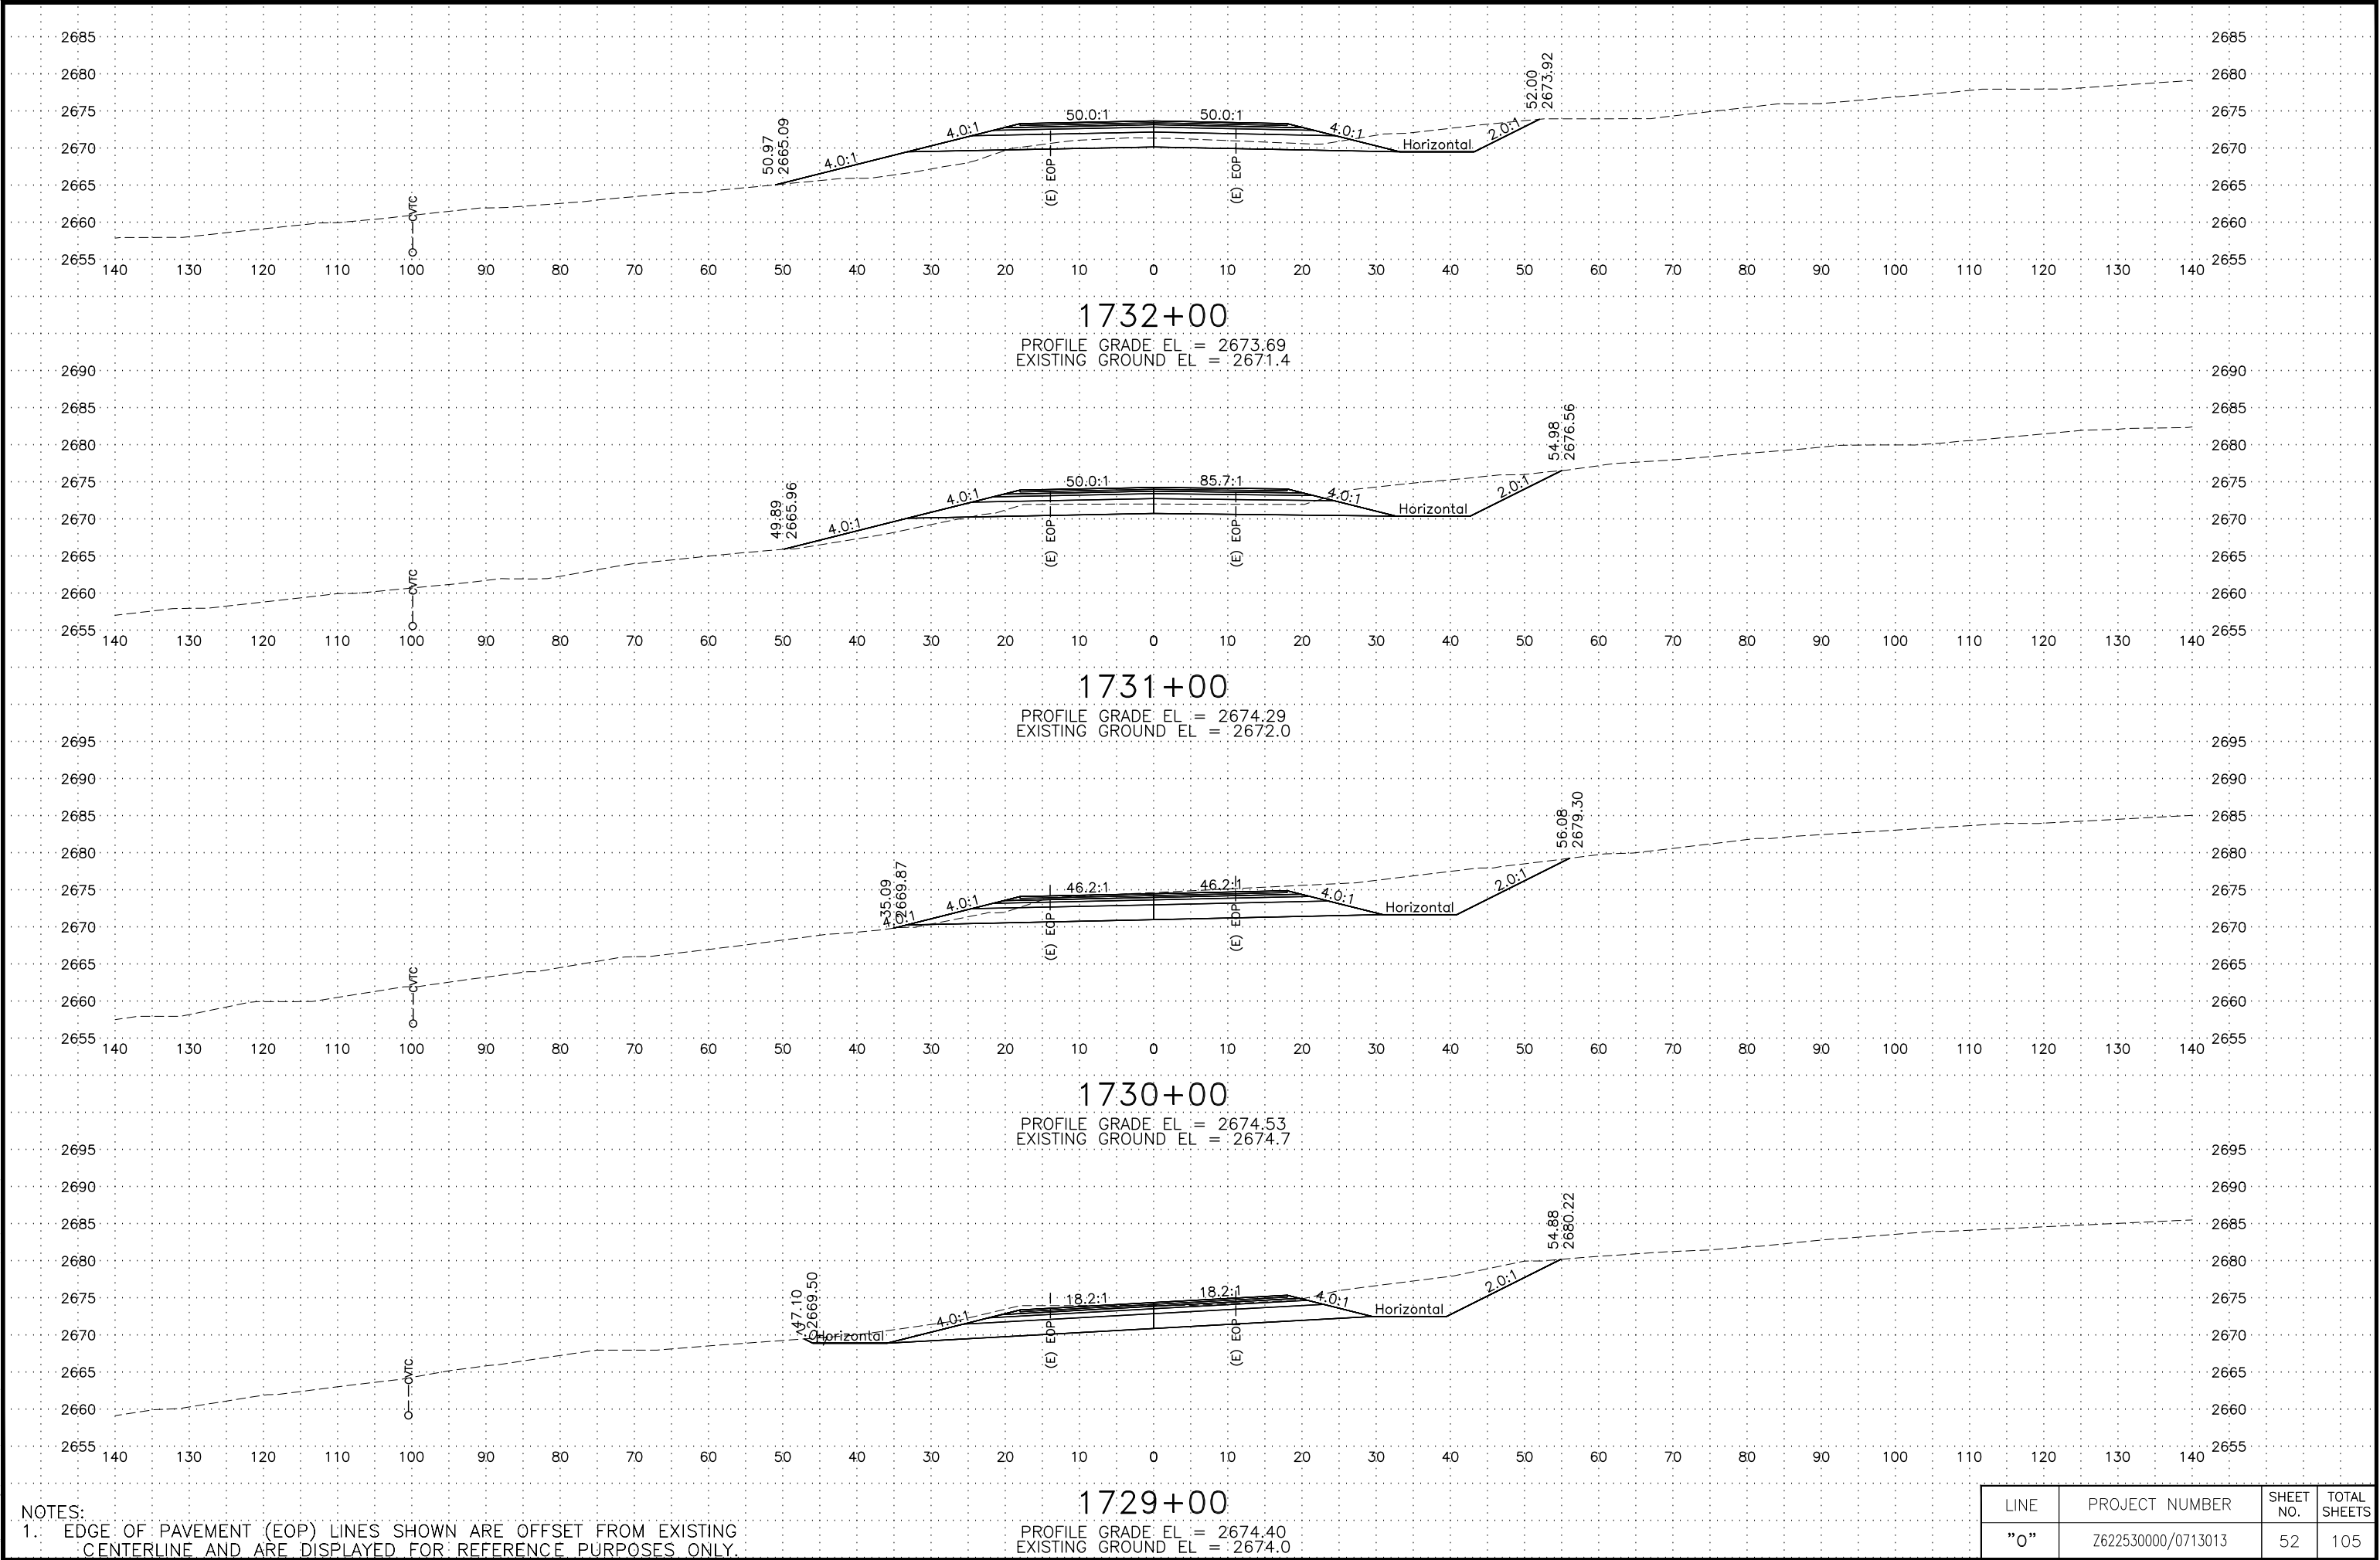

NOTES:
1. EDGE OF PAVEMENT (EOP) LINES SHOWN ARE OFFSET FROM EXISTING CENTERLINE AND ARE DISPLAYED FOR REFERENCE PURPOSES ONLY.

LINE	PROJECT NUMBER	SHEET NO.	TOTAL SHEETS
"0"	Z622530000/0713013	52	105


C:\pwworking\west01\00621986\62253_0_XS-53 Tue, Mar/05/19 02:24pm

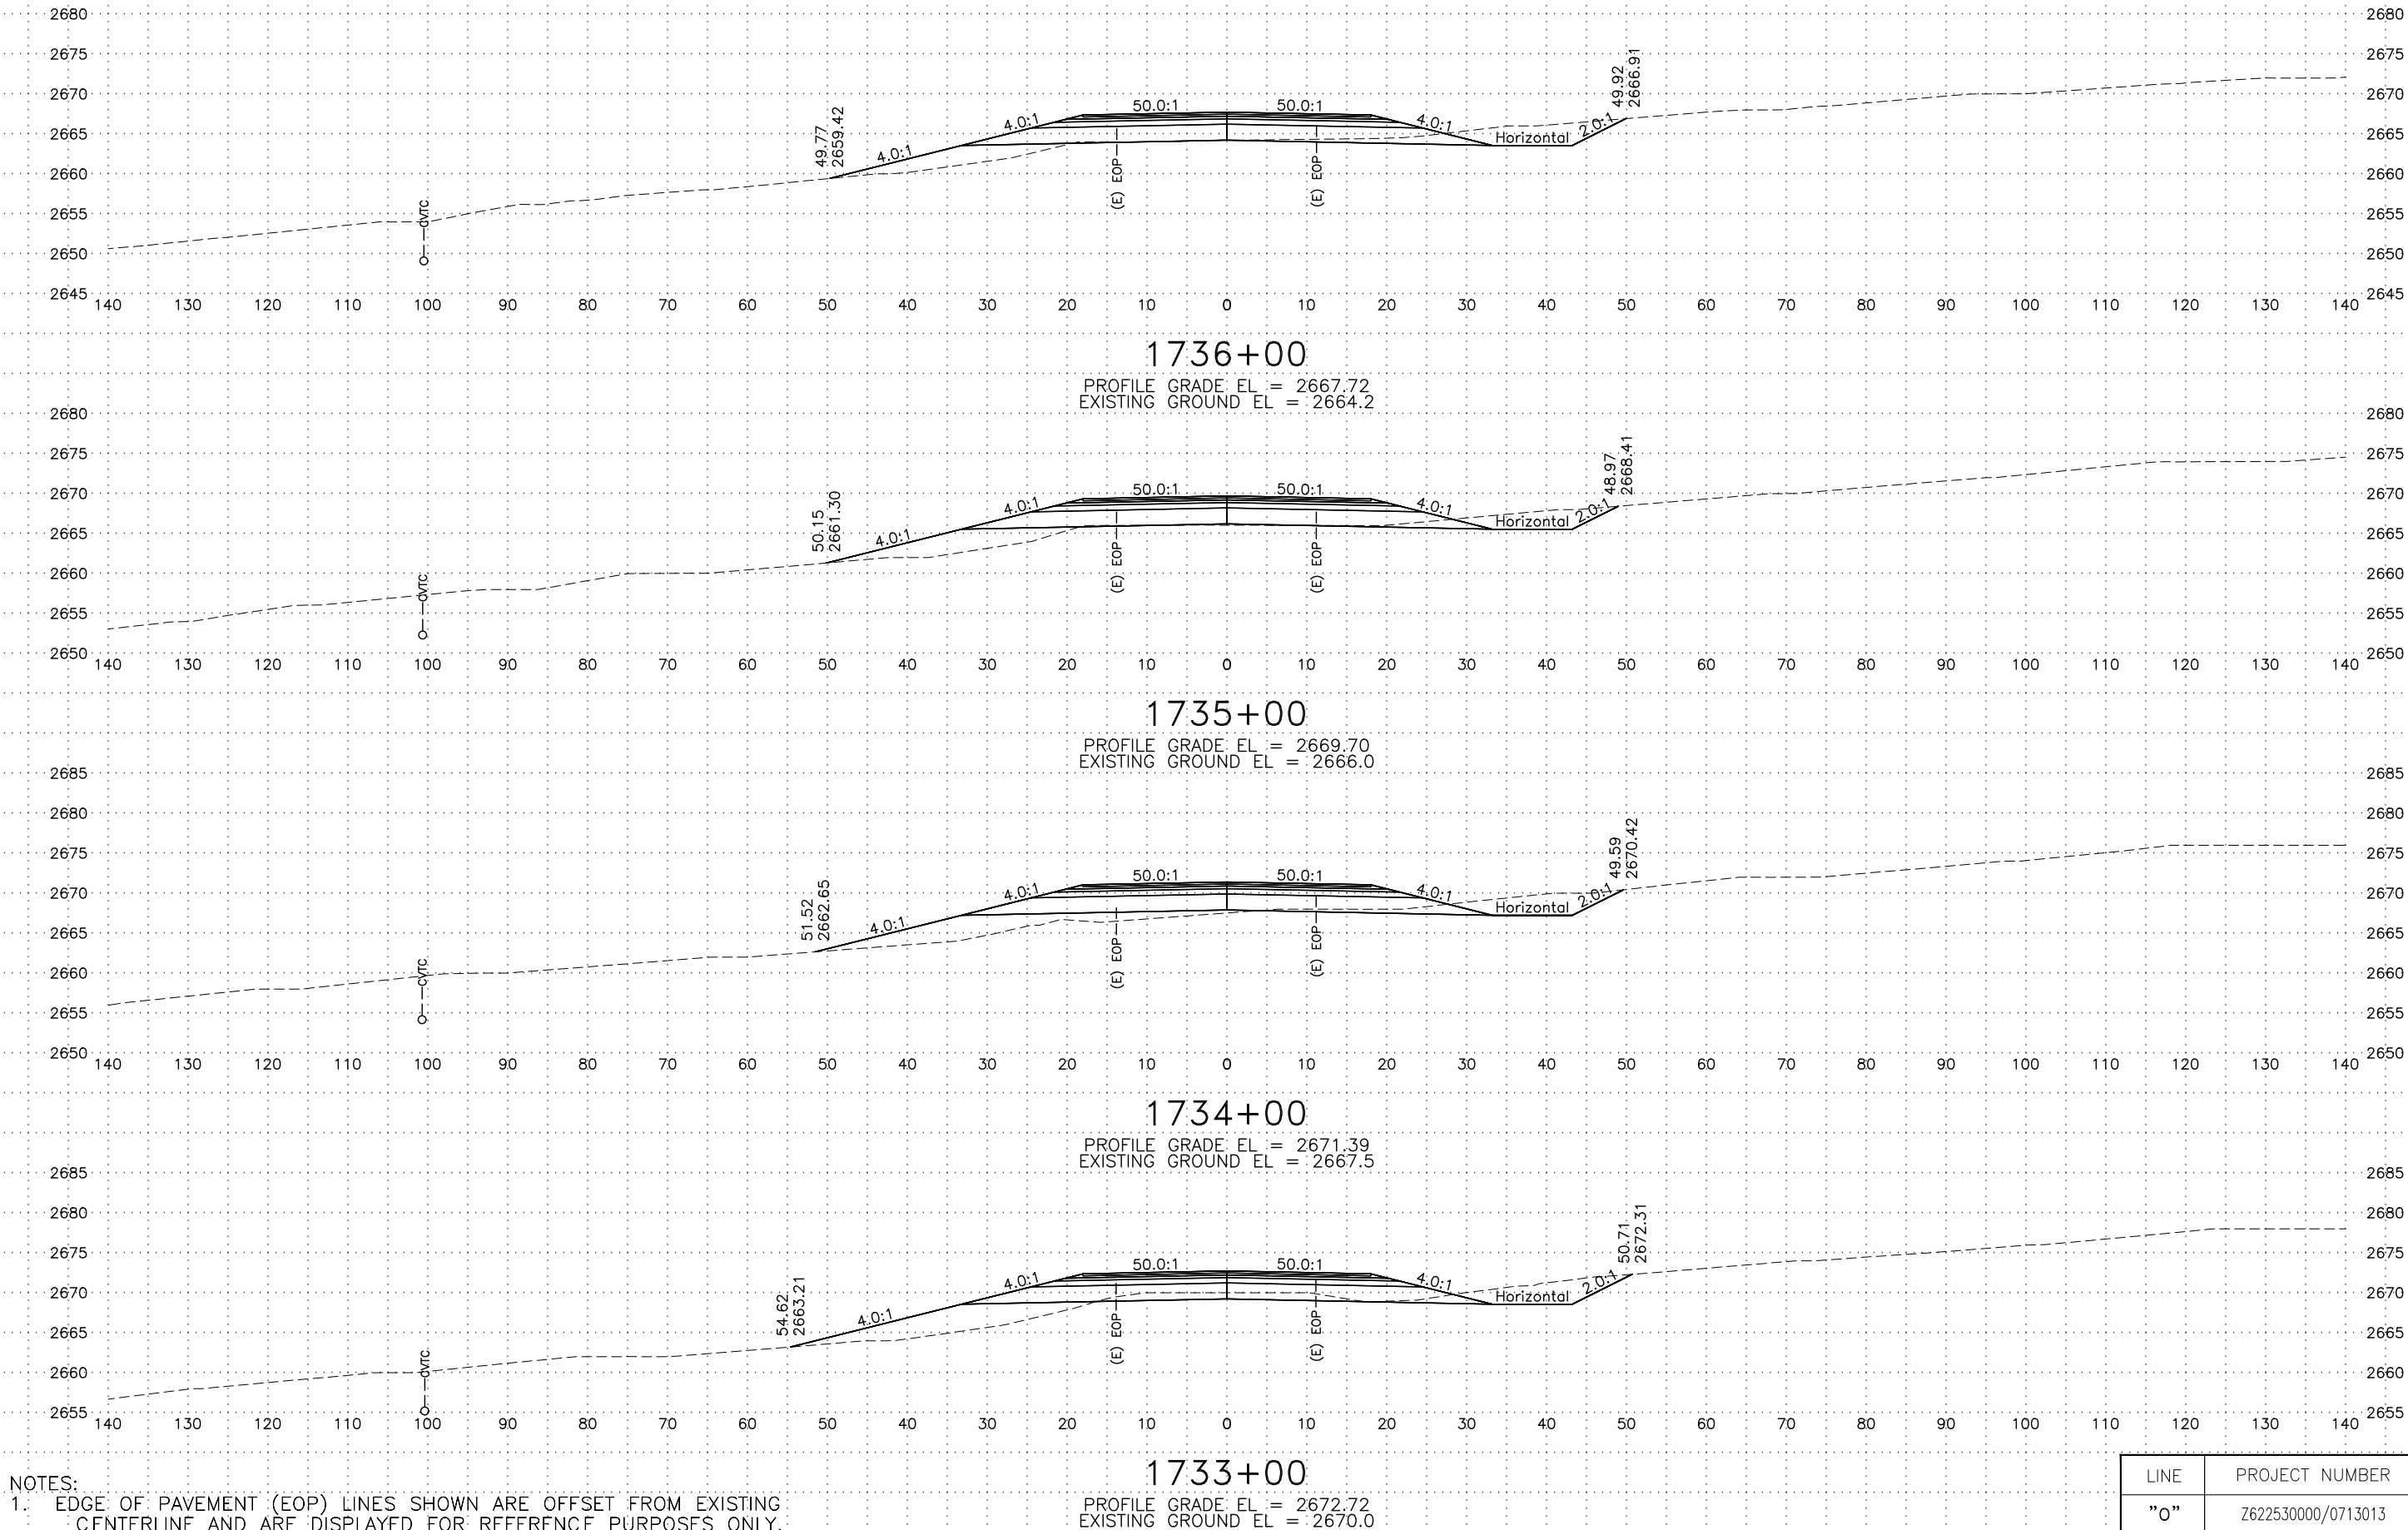

NOTES:
1. EDGE OF PAVEMENT (EOP) LINES SHOWN ARE OFFSET FROM EXISTING CENTERLINE AND ARE DISPLAYED FOR REFERENCE PURPOSES ONLY.

LINE	PROJECT NUMBER	SHEET NO.	TOTAL SHEETS
"0"	Z622530000/0713013	53	105


C:\pwworking\west01\06021986\62253_0_XS-54 Tue, Mar/05/19 02:25pm

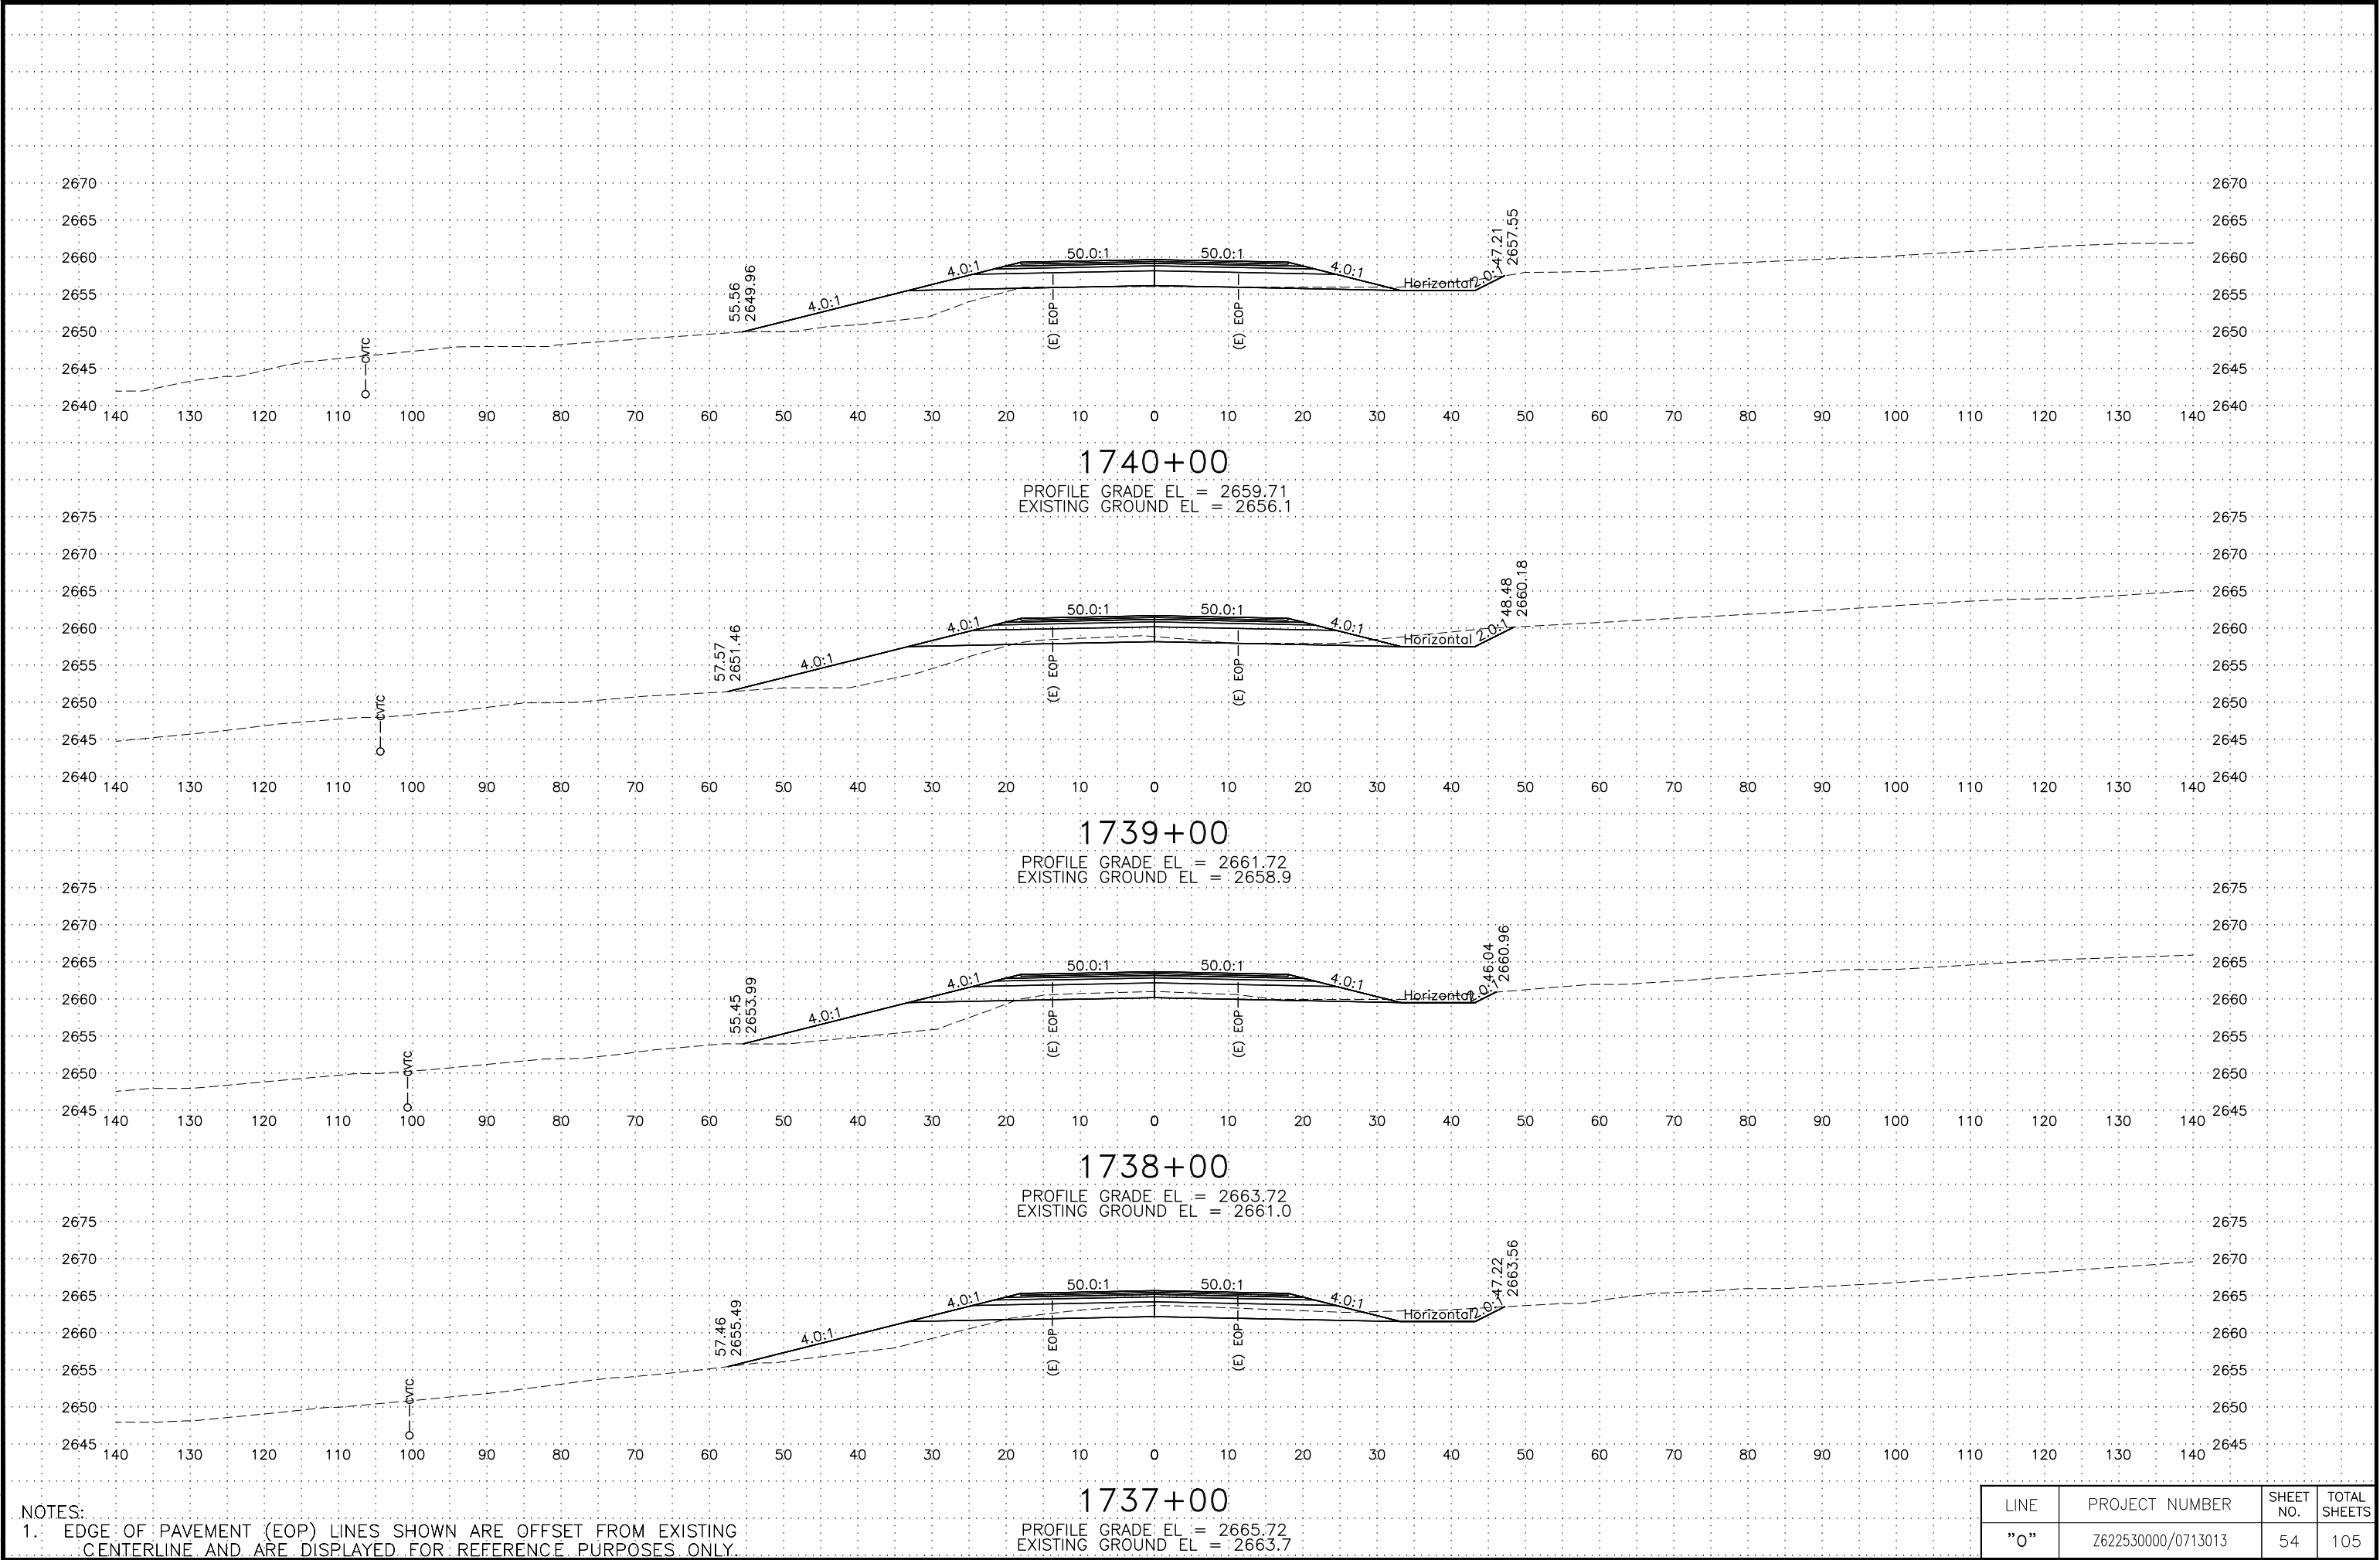

NOTES:
1. EDGE OF PAVEMENT (EOP) LINES SHOWN ARE OFFSET FROM EXISTING CENTERLINE AND ARE DISPLAYED FOR REFERENCE PURPOSES ONLY.

LINE	PROJECT NUMBER	SHEET NO.	TOTAL SHEETS
"0"	Z622530000/0713013	54	105


C:\pwworking\west01\06021986\62253_0_XS-55 Tue, Mar/05/19 02:26pm

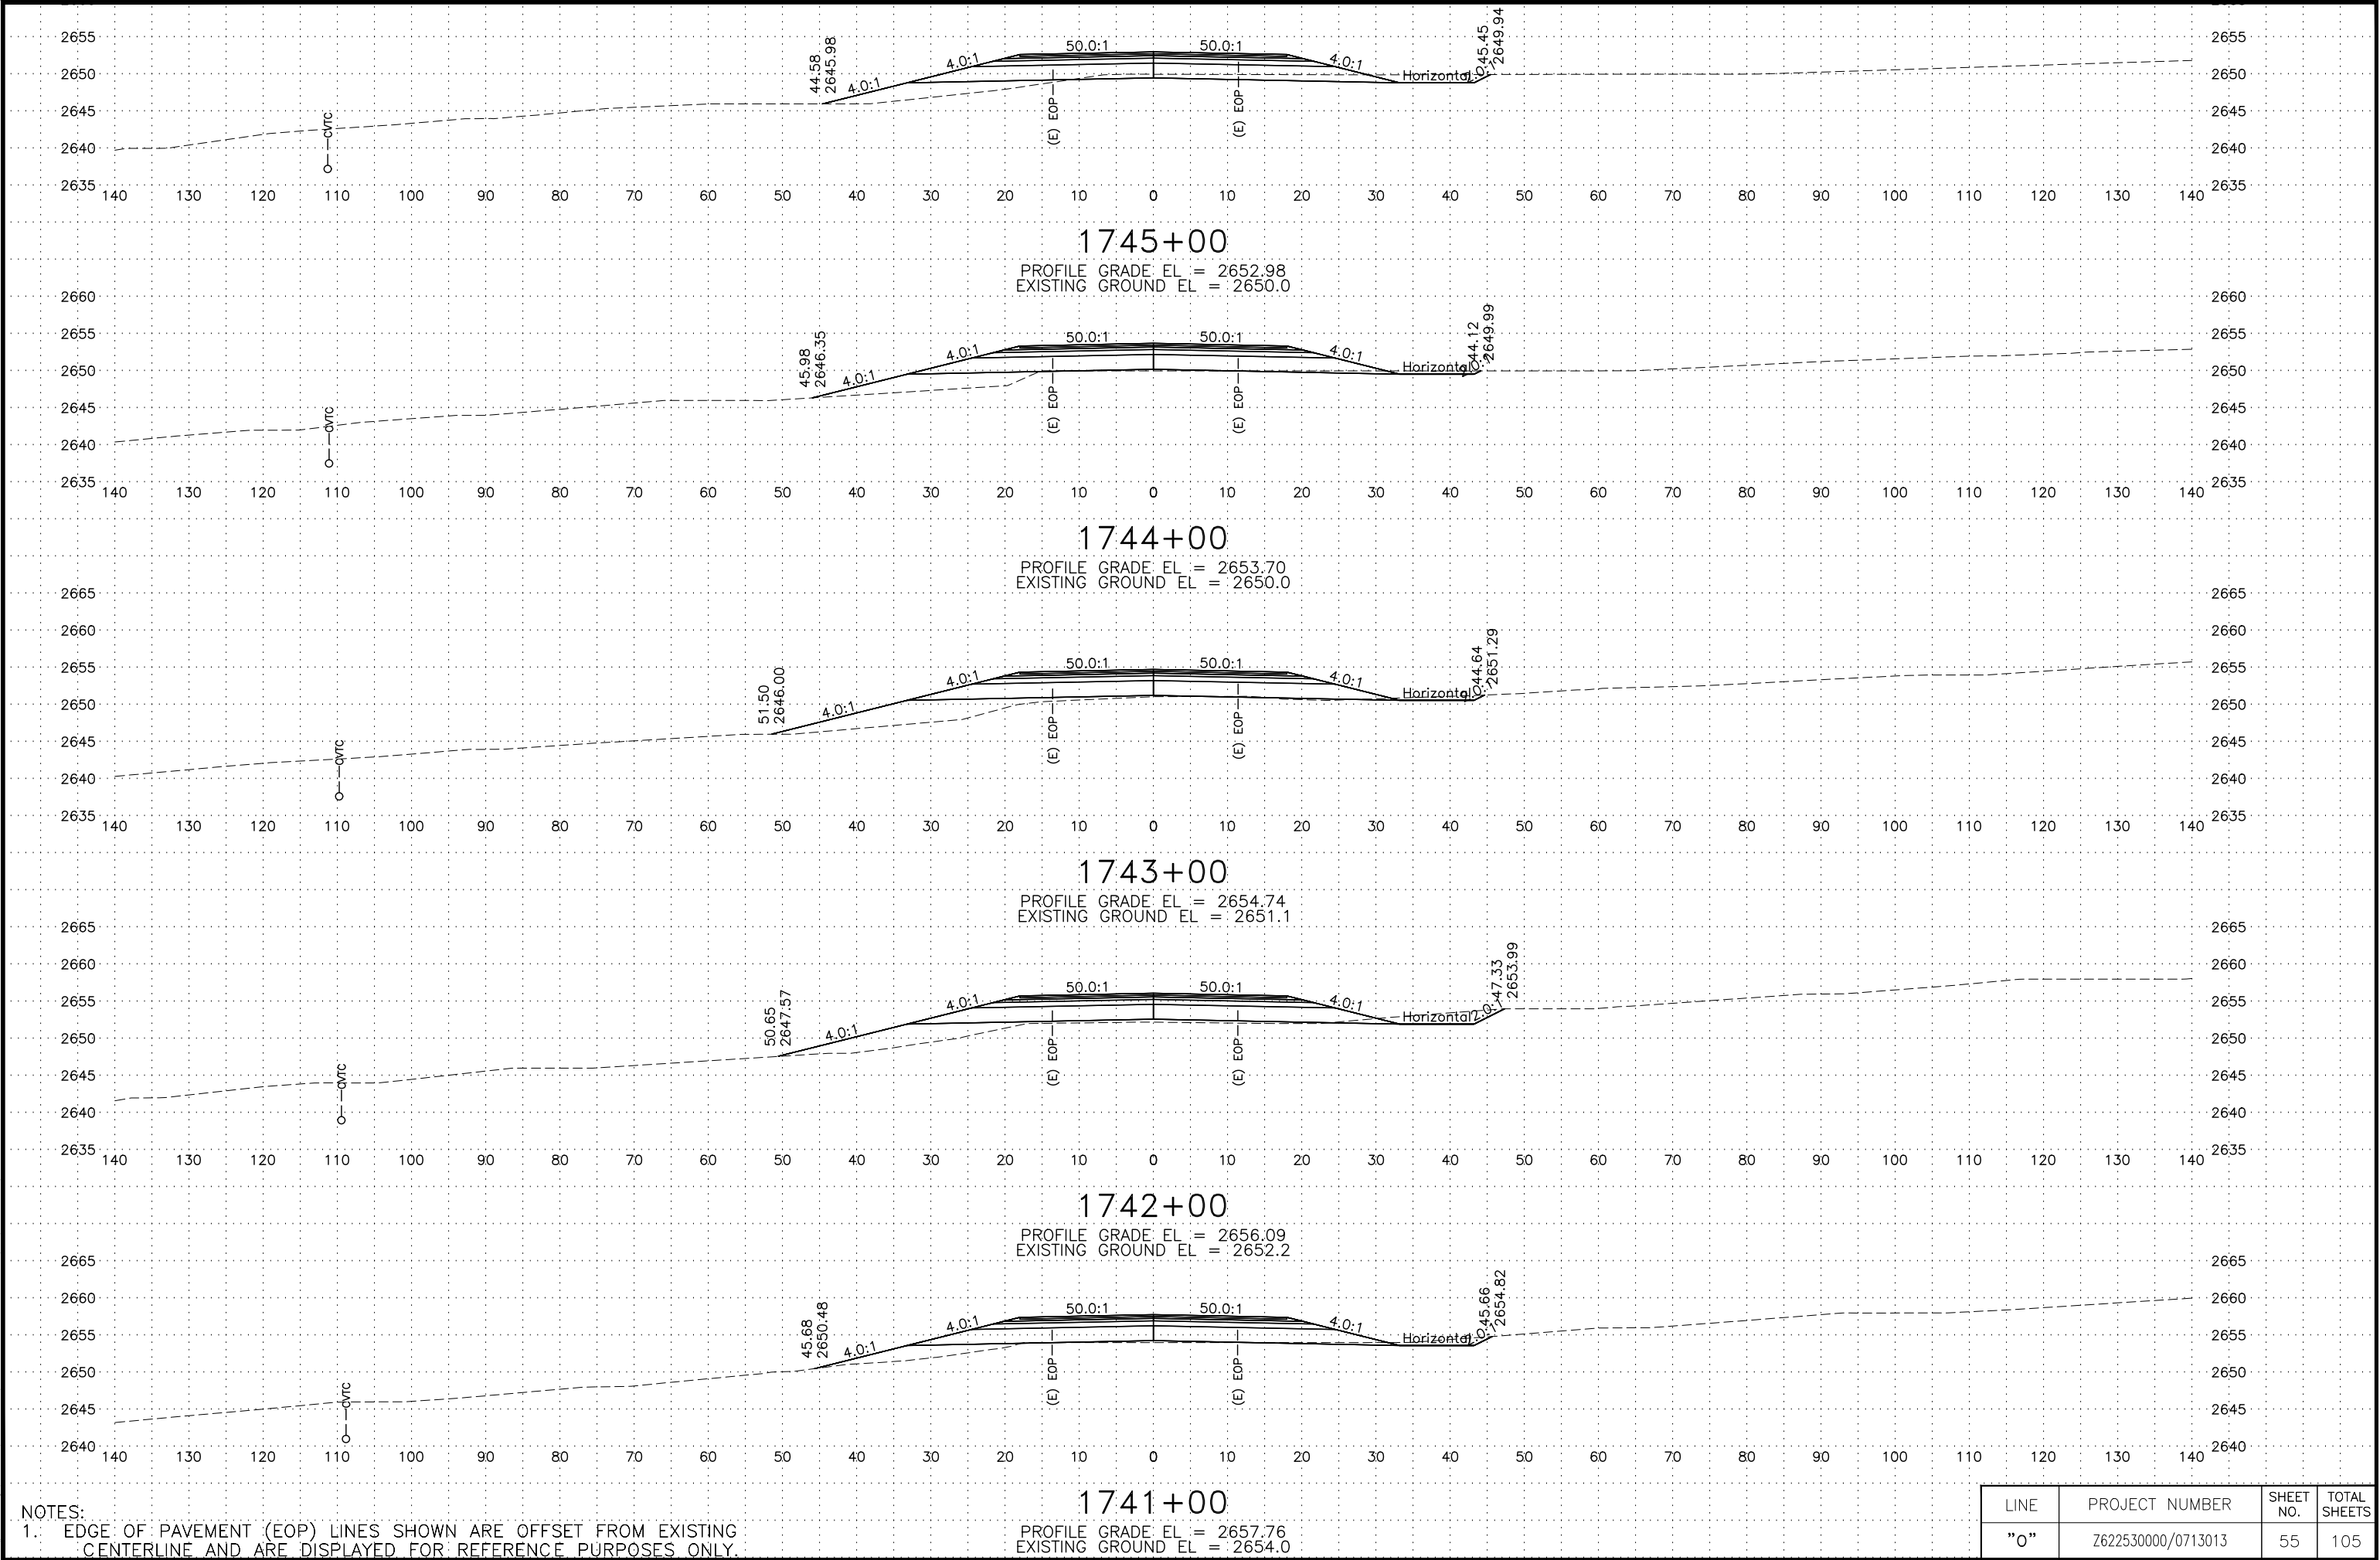

NOTES:
1. EDGE OF PAVEMENT (EOP) LINES SHOWN ARE OFFSET FROM EXISTING CENTERLINE AND ARE DISPLAYED FOR REFERENCE PURPOSES ONLY.


LINE	PROJECT NUMBER	SHEET NO.	TOTAL SHEETS
"0"	Z622530000/0713013	55	105

C:\pwworking\west01\06021986\62253_0_XS-56 Tue, Mar/05/19 02:27pm

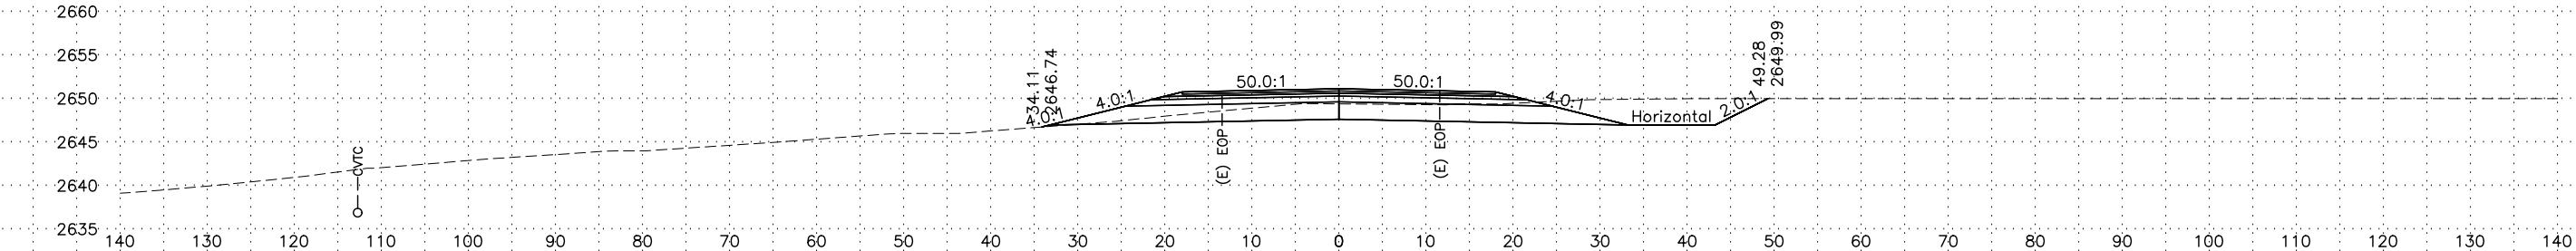


1750+00

PROFILE GRADE EL = 2651.13
EXISTING GROUND EL = 2649.4

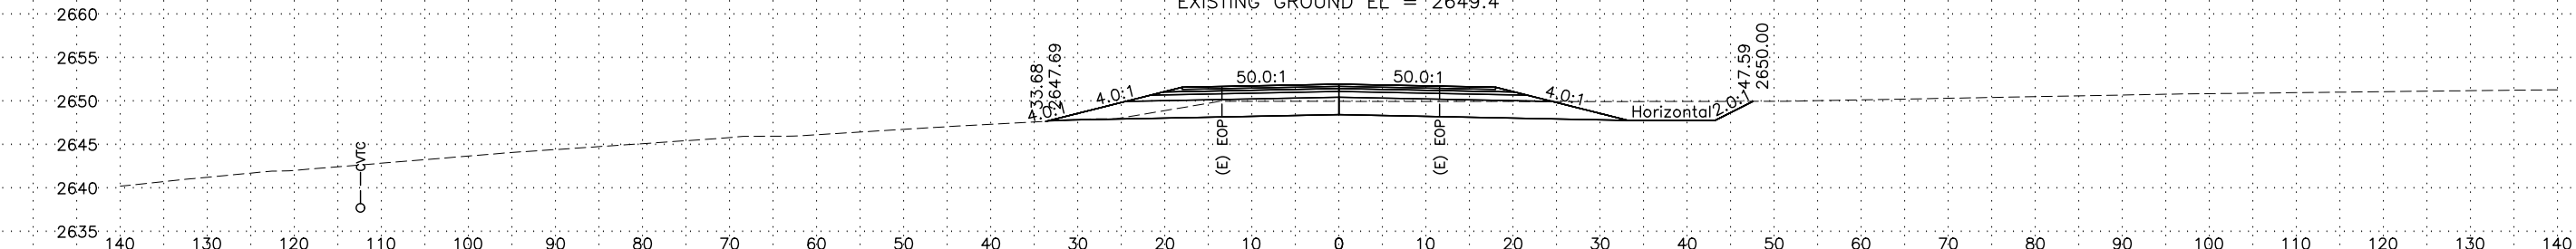


1749+00

PROFILE GRADE EL = 2651.97
EXISTING GROUND EL = 2650.0

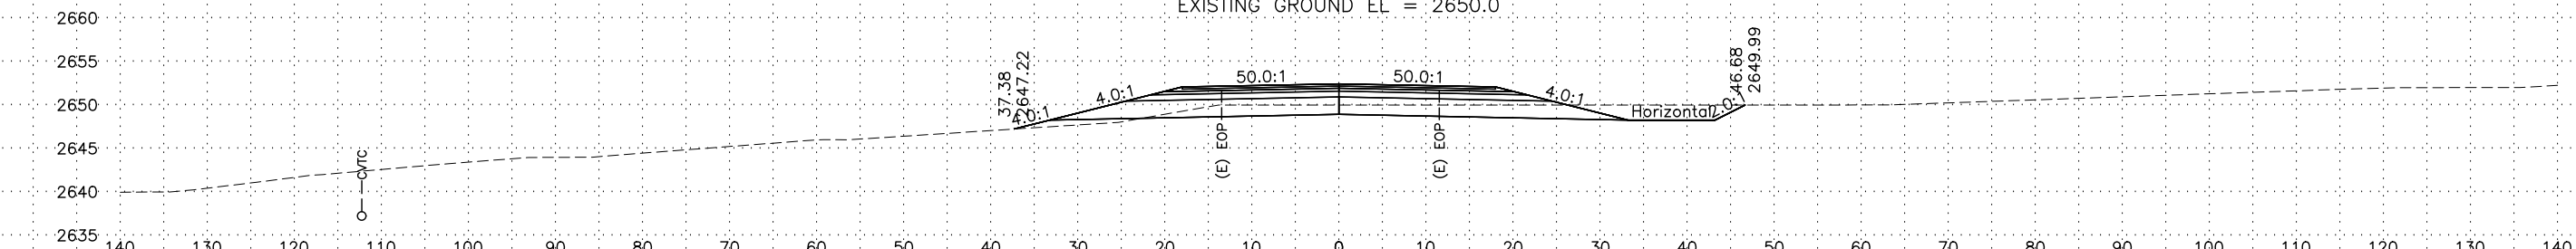


1748+00

PROFILE GRADE EL = 2652.43
EXISTING GROUND EL = 2650.0

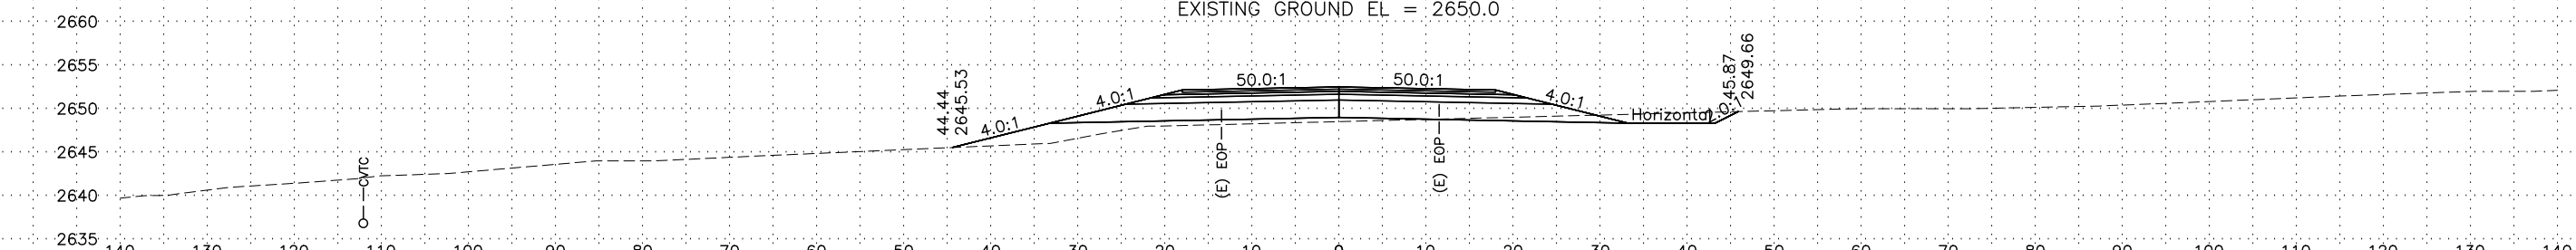

1747+00

PROFILE GRADE EL = 2652.50
EXISTING GROUND EL = 2648.5

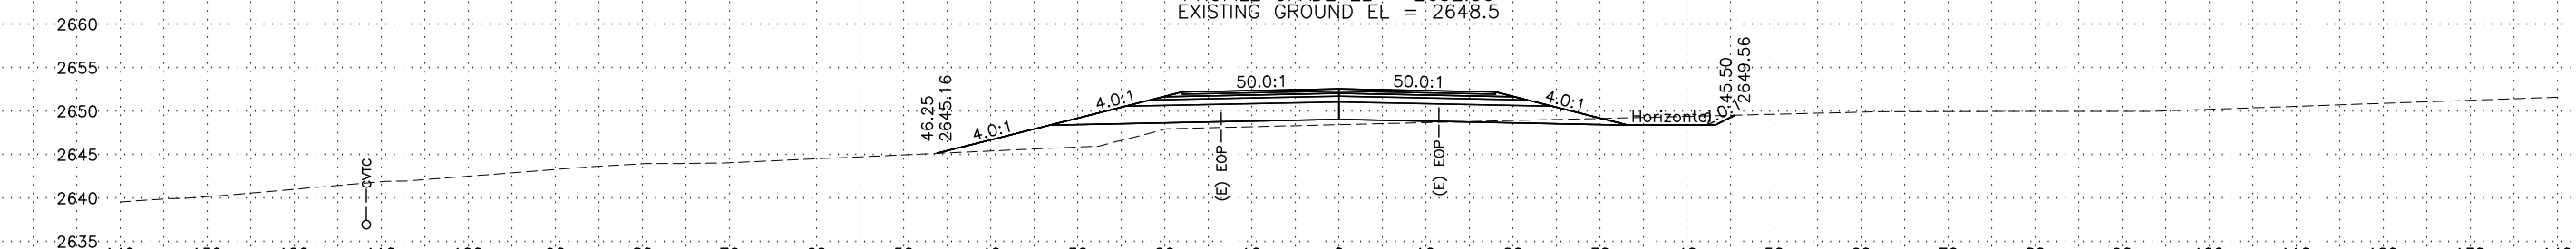


1746+00

PROFILE GRADE EL = 2652.58
EXISTING GROUND EL = 2648.5

NOTES:
1. EDGE OF PAVEMENT (EOP) LINES SHOWN ARE OFFSET FROM EXISTING CENTERLINE AND ARE DISPLAYED FOR REFERENCE PURPOSES ONLY.

LINE	PROJECT NUMBER	SHEET NO.	TOTAL SHEETS
"0"	Z622530000/0713013	56	105


C:\pwworking\west01\06021986\62253_0_XS-57 Tue, Mar/05/19 02:28pm

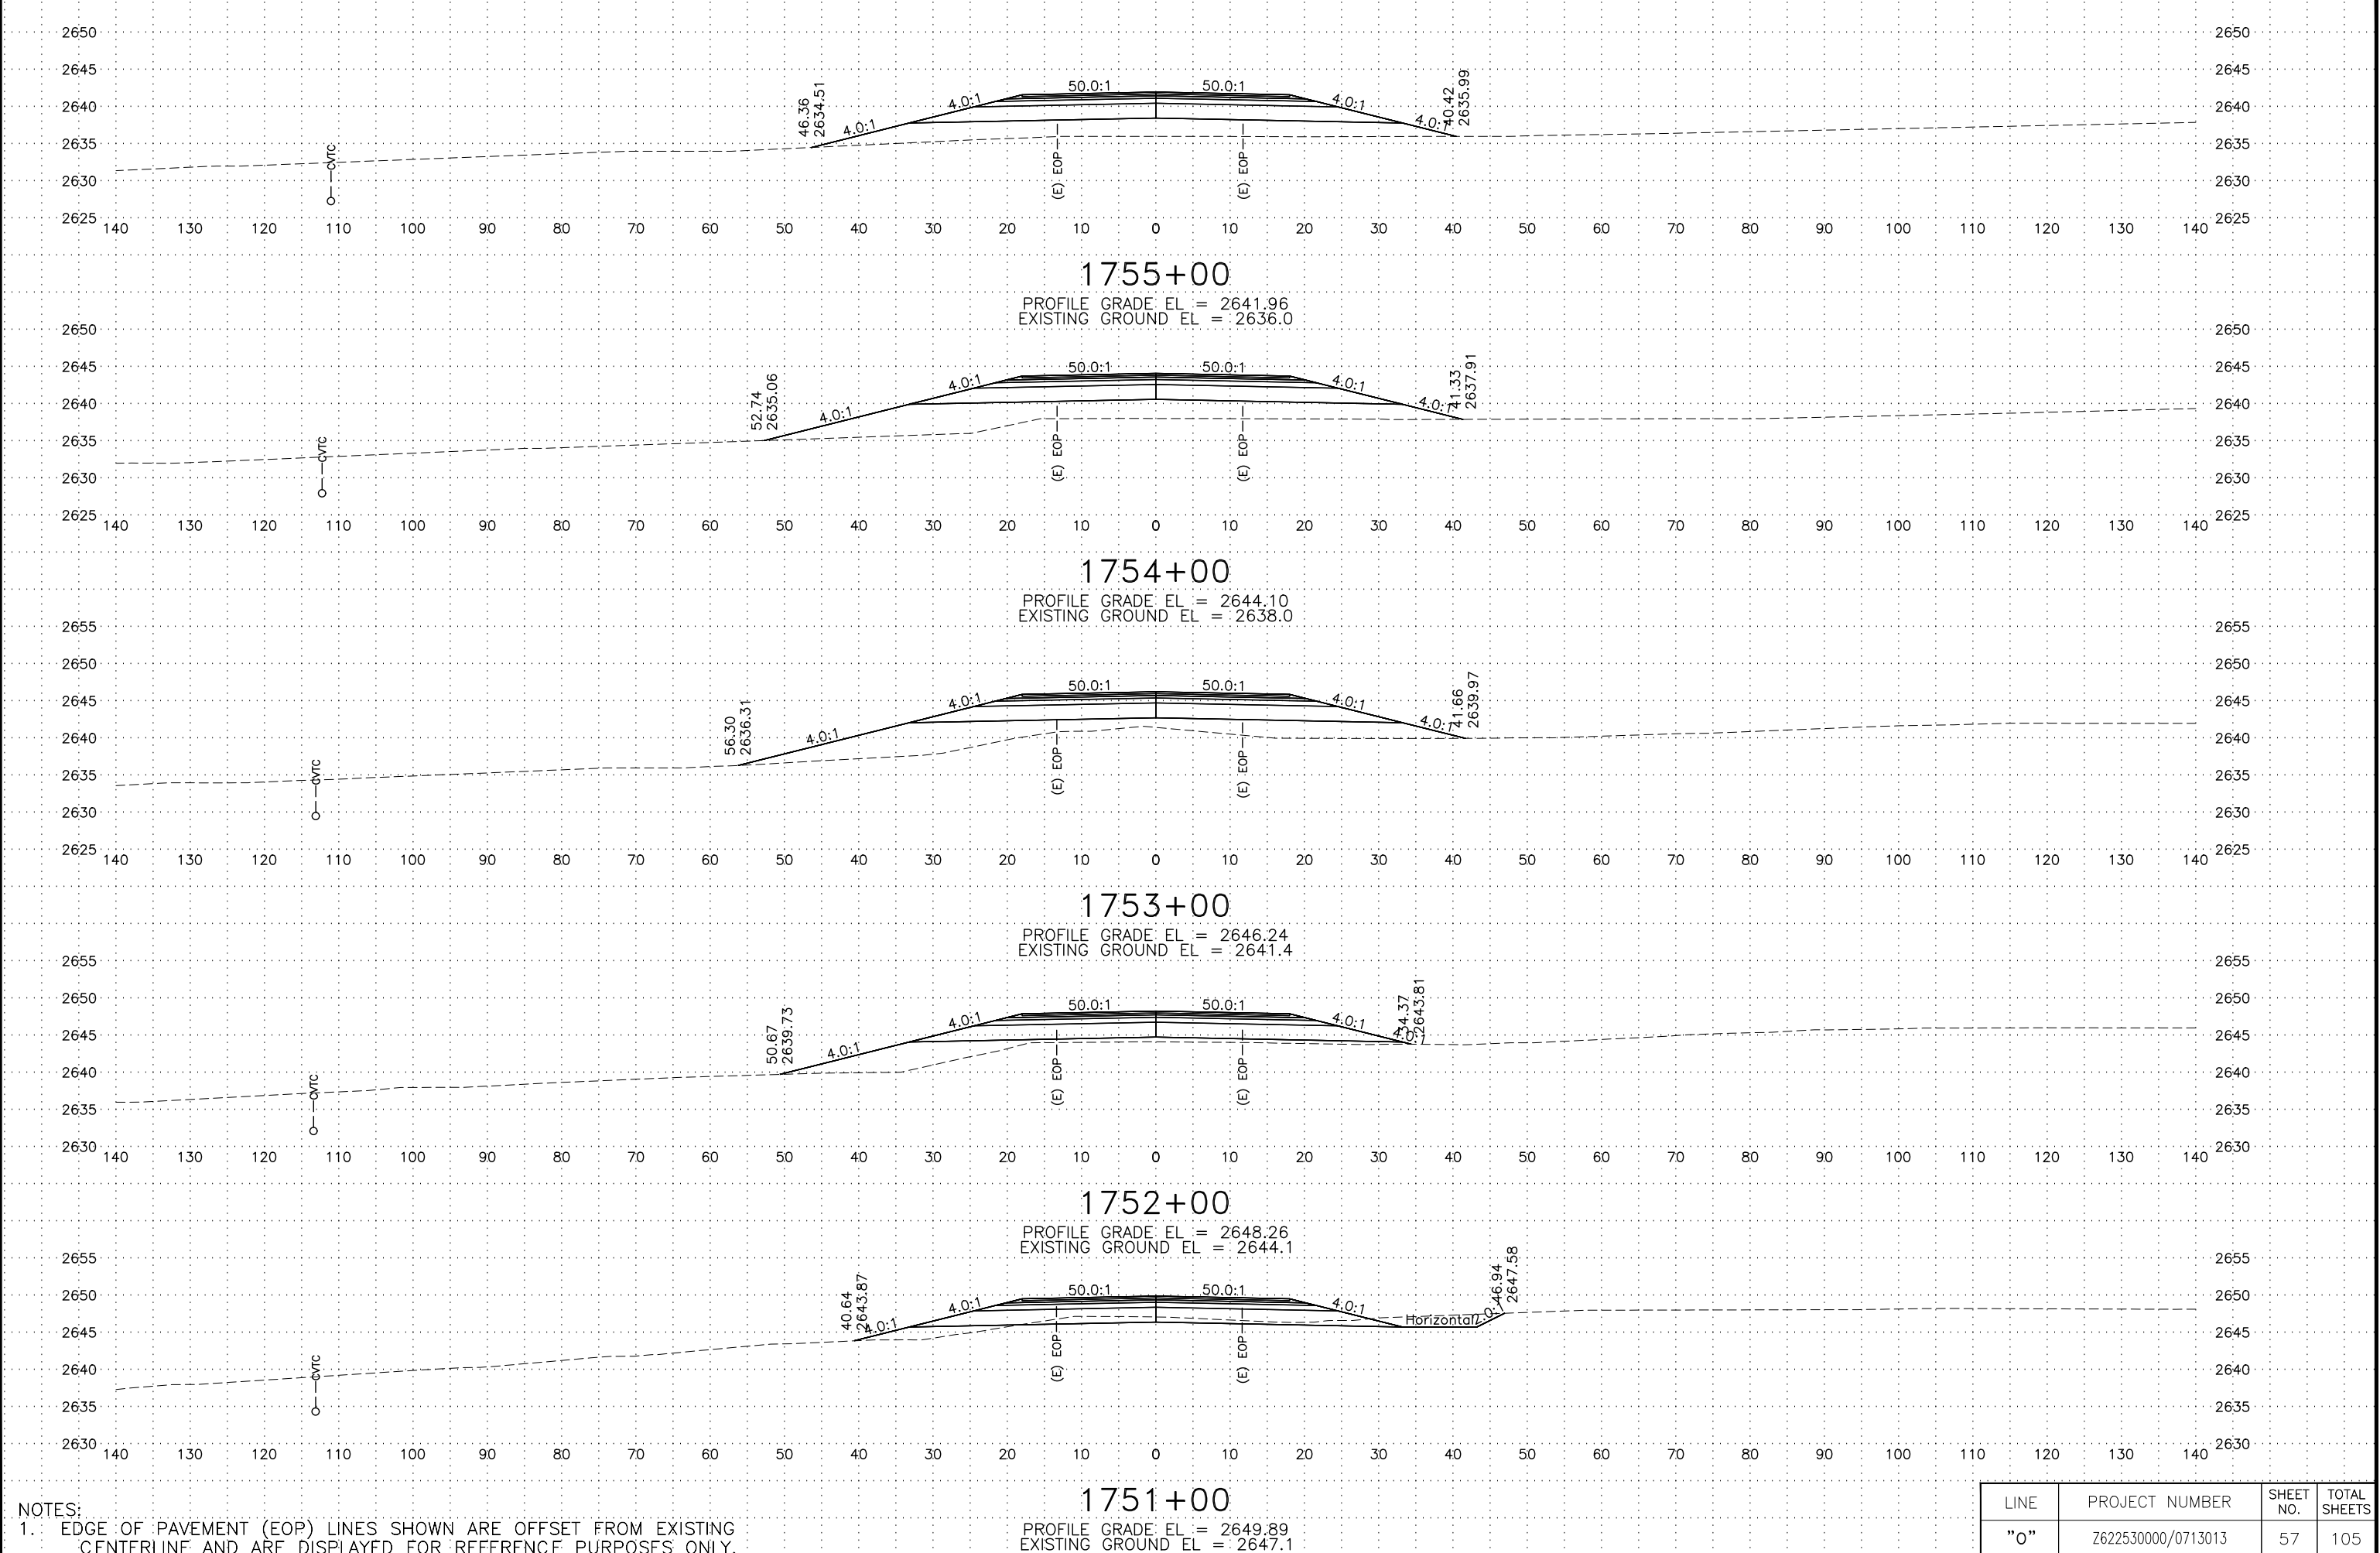

NOTES:
1. EDGE OF PAVEMENT (EOP) LINES SHOWN ARE OFFSET FROM EXISTING CENTERLINE AND ARE DISPLAYED FOR REFERENCE PURPOSES ONLY.

LINE	PROJECT NUMBER	SHEET NO.	TOTAL SHEETS
"0"	Z622530000/0713013	57	105


C:\pwworking\west01\00621986\62253_0_XS-58 Tue, Mar/05/19 02:29pm

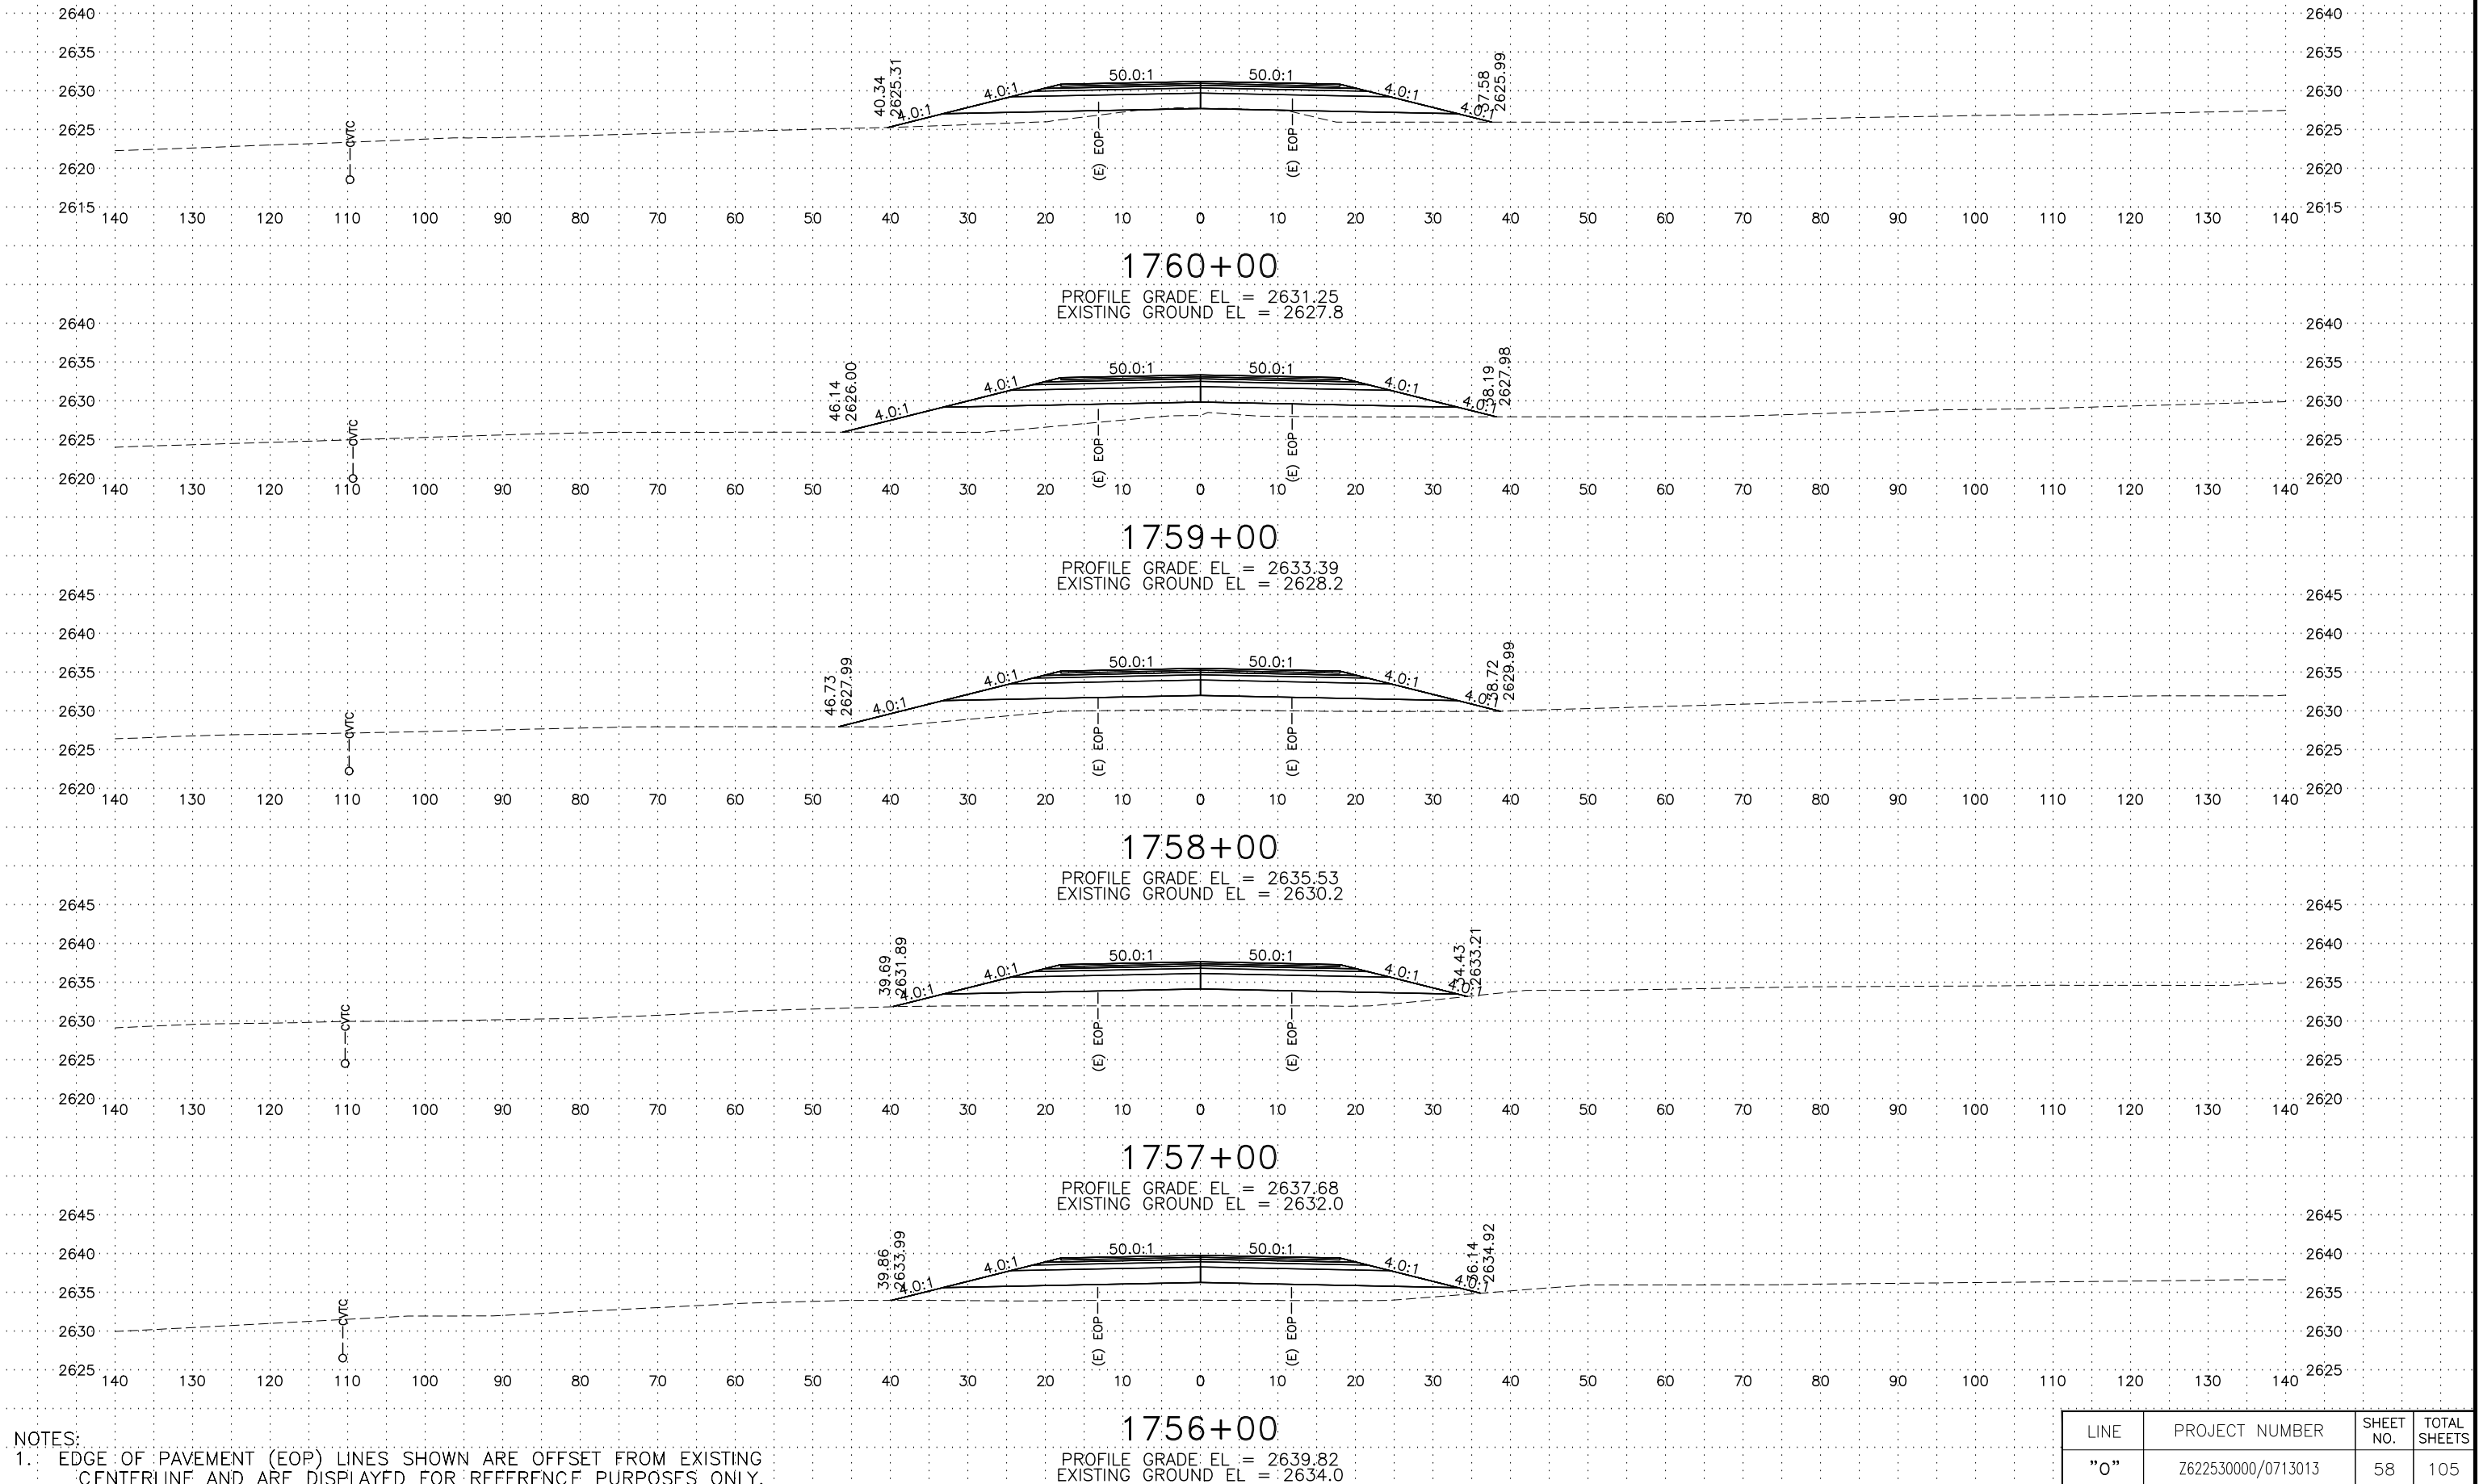

NOTES:
1. EDGE OF PAVEMENT (EOP) LINES SHOWN ARE OFFSET FROM EXISTING CENTERLINE AND ARE DISPLAYED FOR REFERENCE PURPOSES ONLY.

LINE	PROJECT NUMBER	SHEET NO.	TOTAL SHEETS
"0"	Z622530000/0713013	58	105


C:\pwworking\west01\00621986\62253_0_XS-59 Tue, Mar/05/19 02:30pm

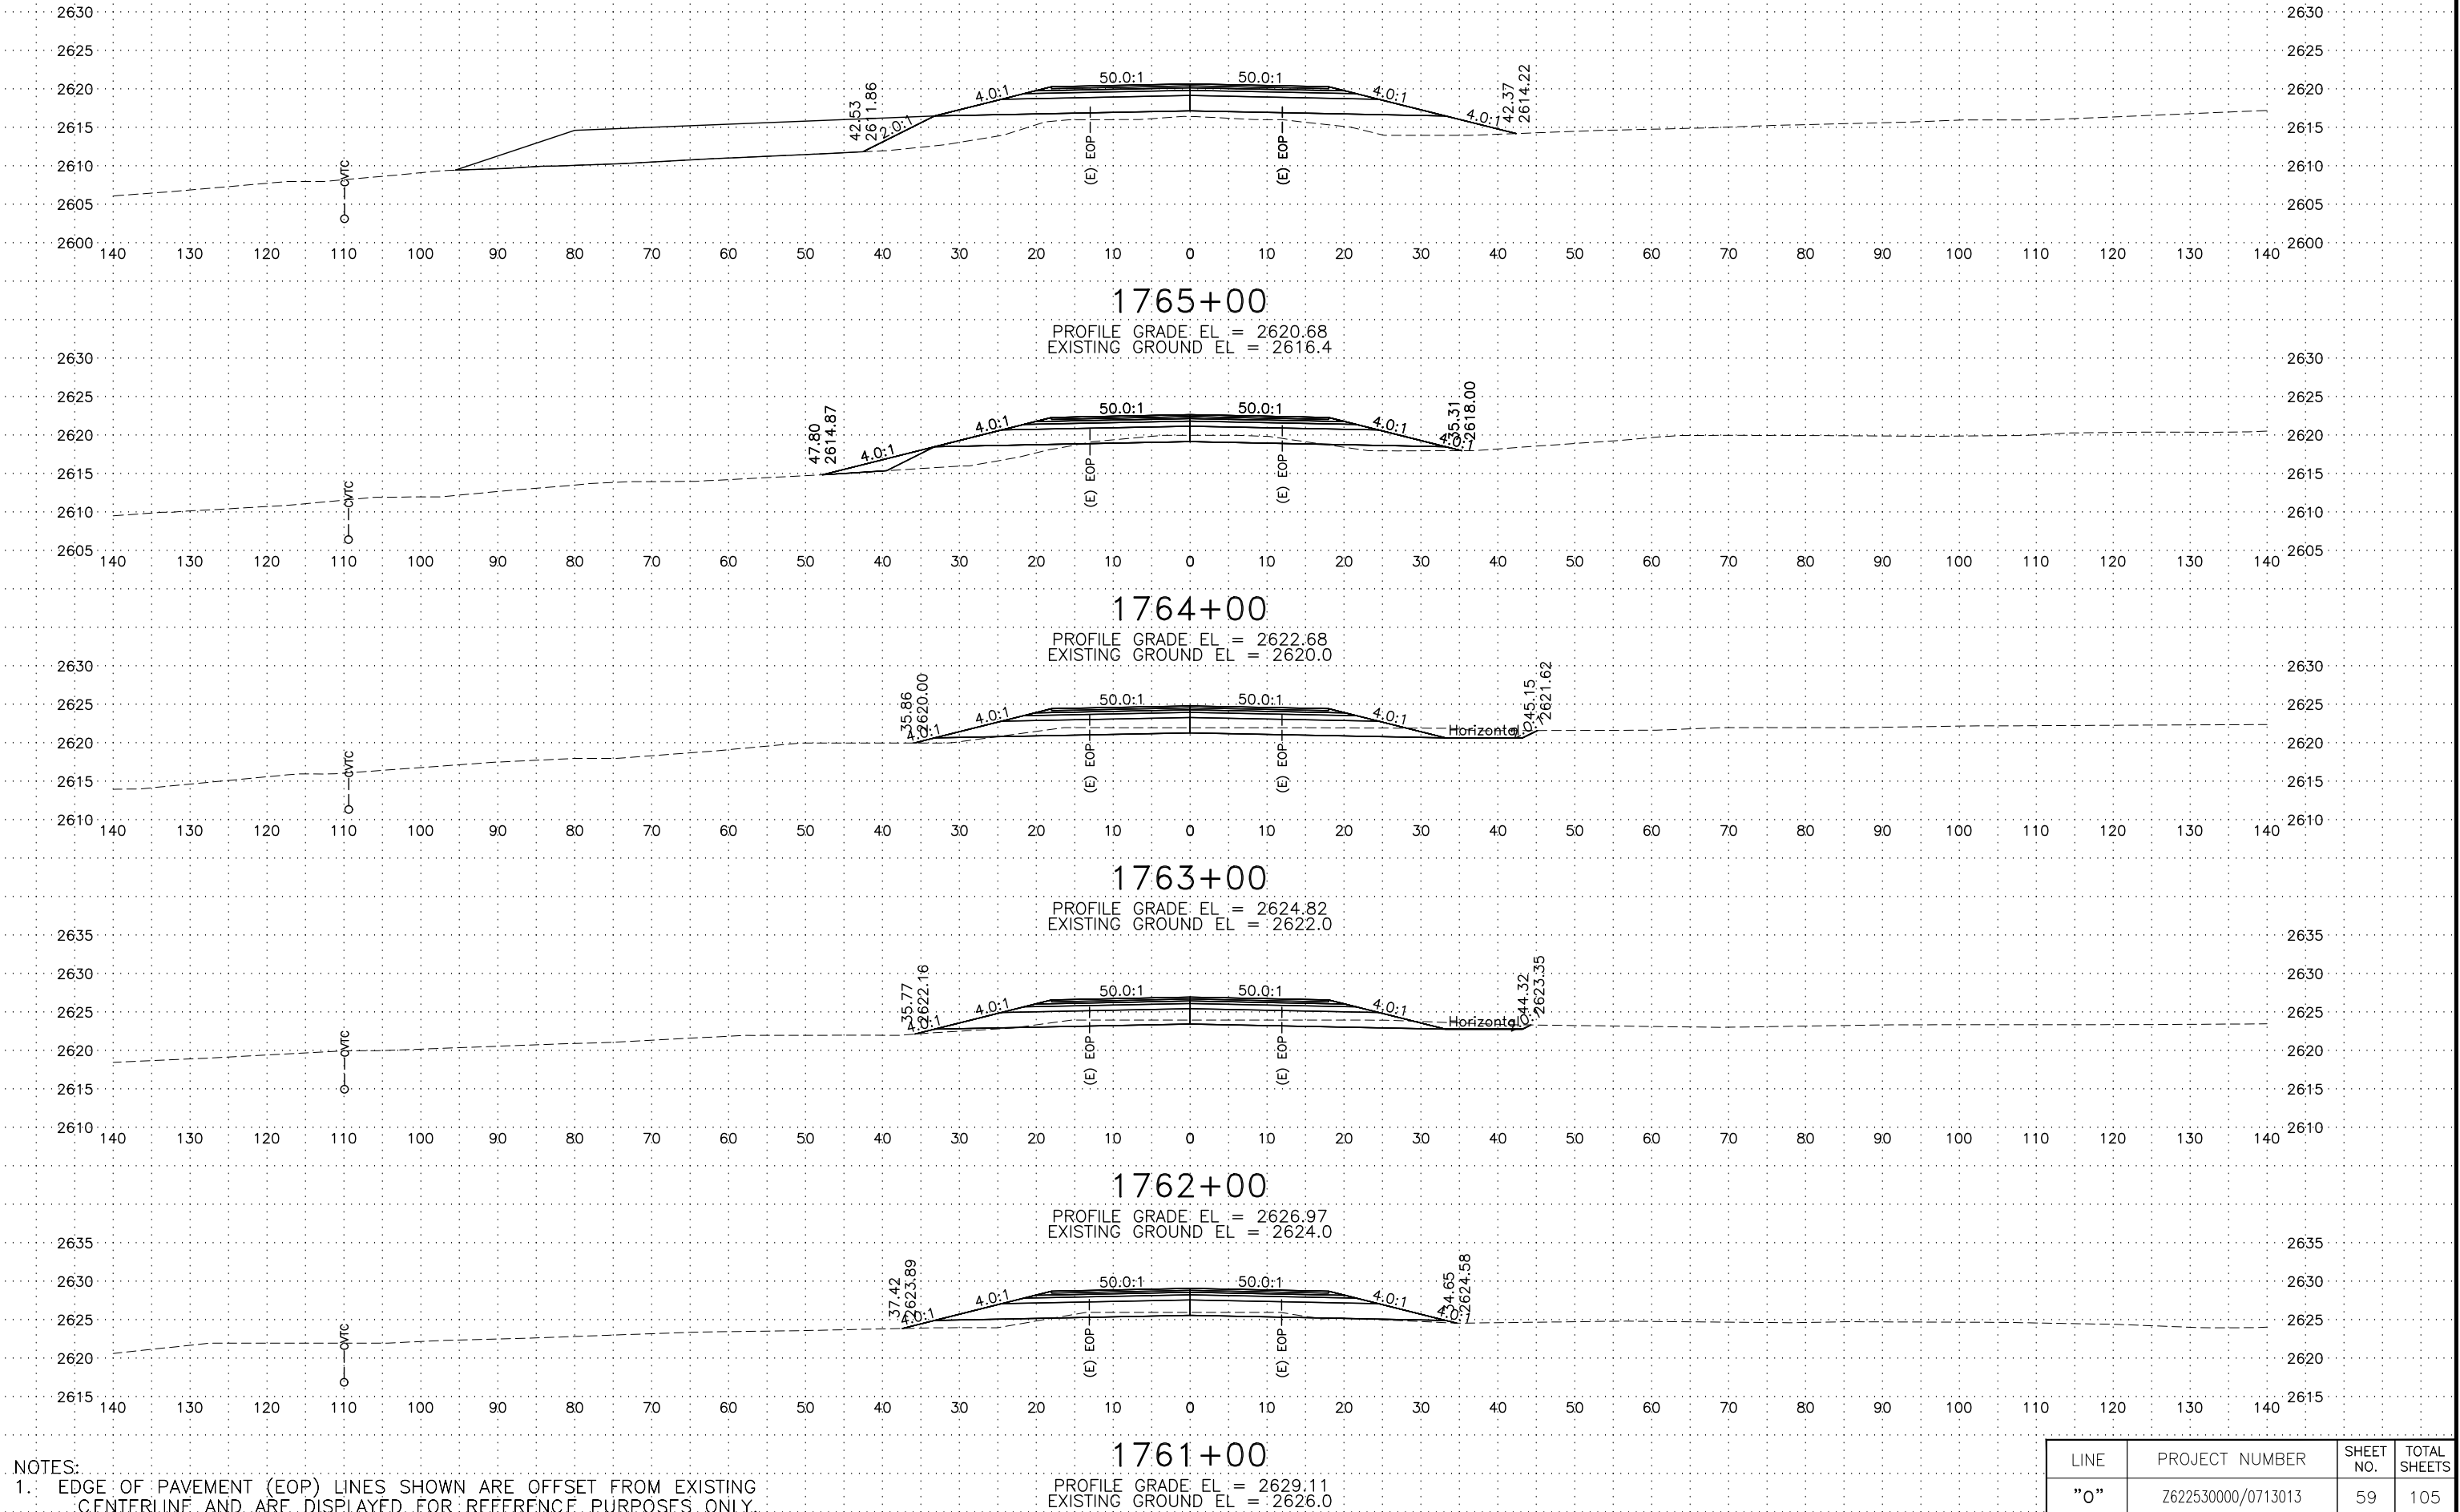

NOTES:
1. EDGE OF PAVEMENT (EOP) LINES SHOWN ARE OFFSET FROM EXISTING CENTERLINE AND ARE DISPLAYED FOR REFERENCE PURPOSES ONLY.


LINE	PROJECT NUMBER	SHEET NO.	TOTAL SHEETS
"0"	Z622530000/0713013	59	105

C:\pwworking\west01\06021986\62253_0_XS-60 Tue, Mar/05/19 02:31pm

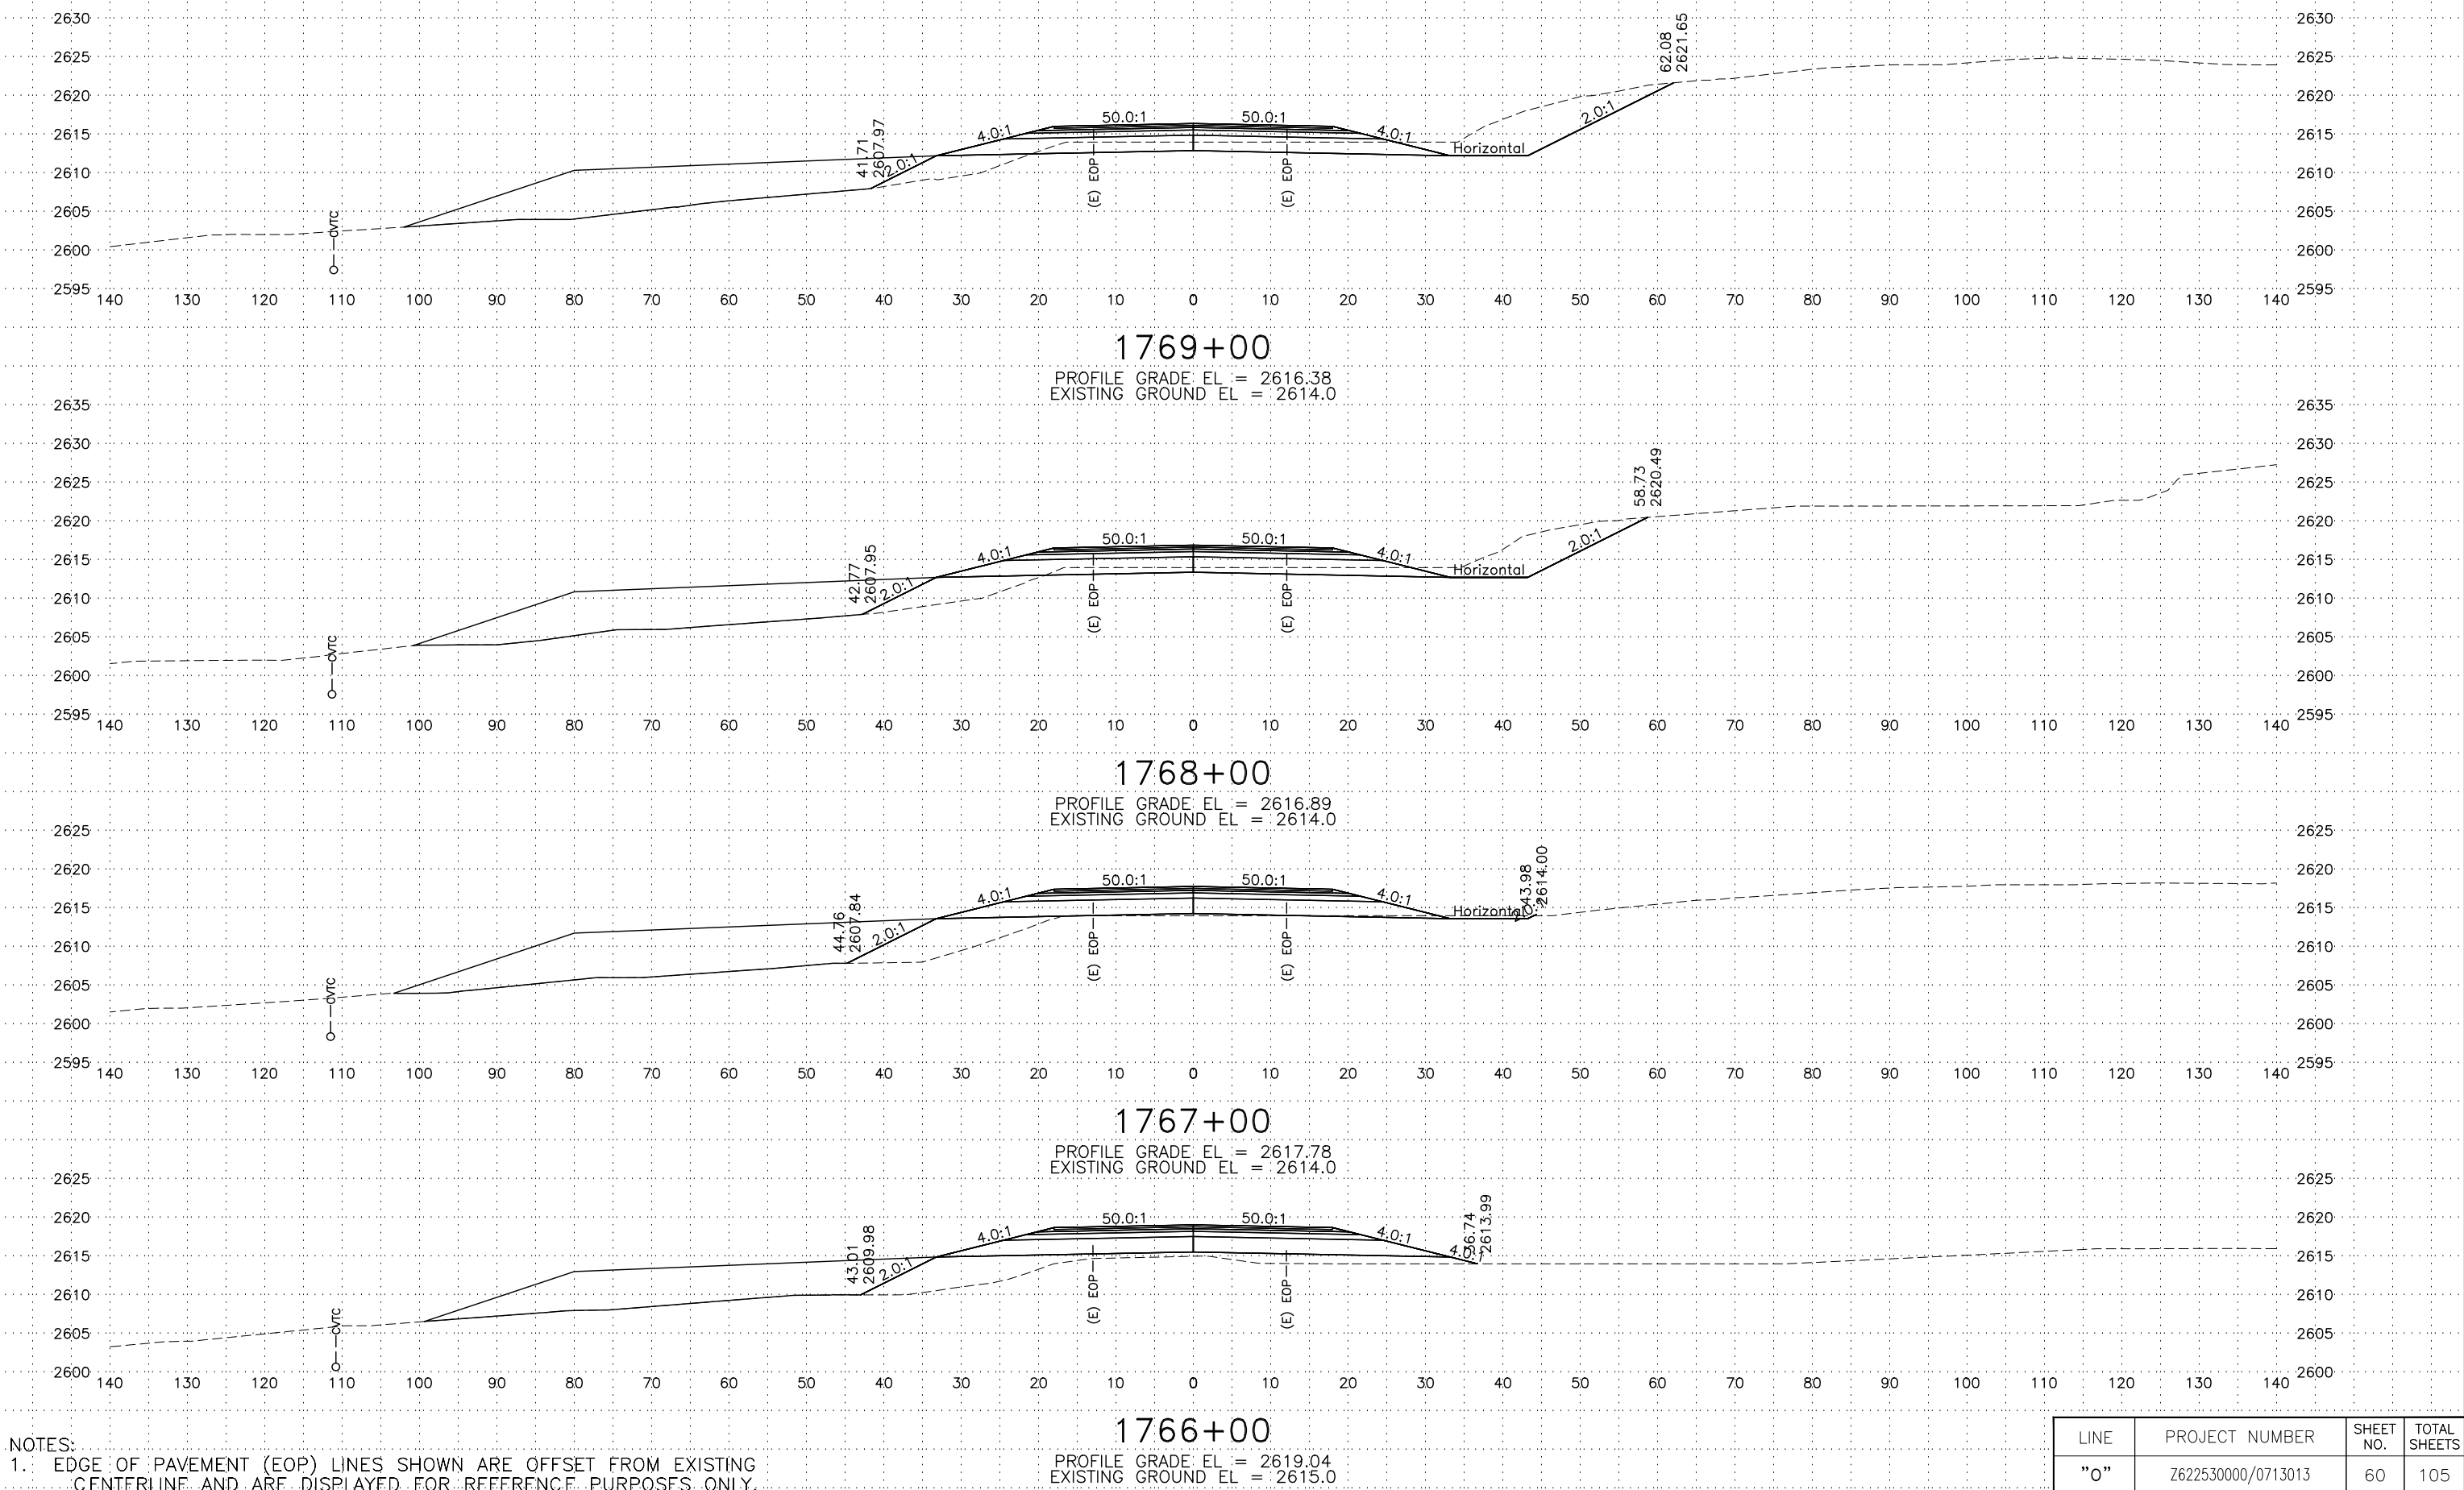

LINE	PROJECT NUMBER	SHEET NO.	TOTAL SHEETS
"0"	Z622530000/0713013	60	105


C:\pwworking\west01\00621986\62253_0_XS-61 Wed, Mar/06/19 10:55am

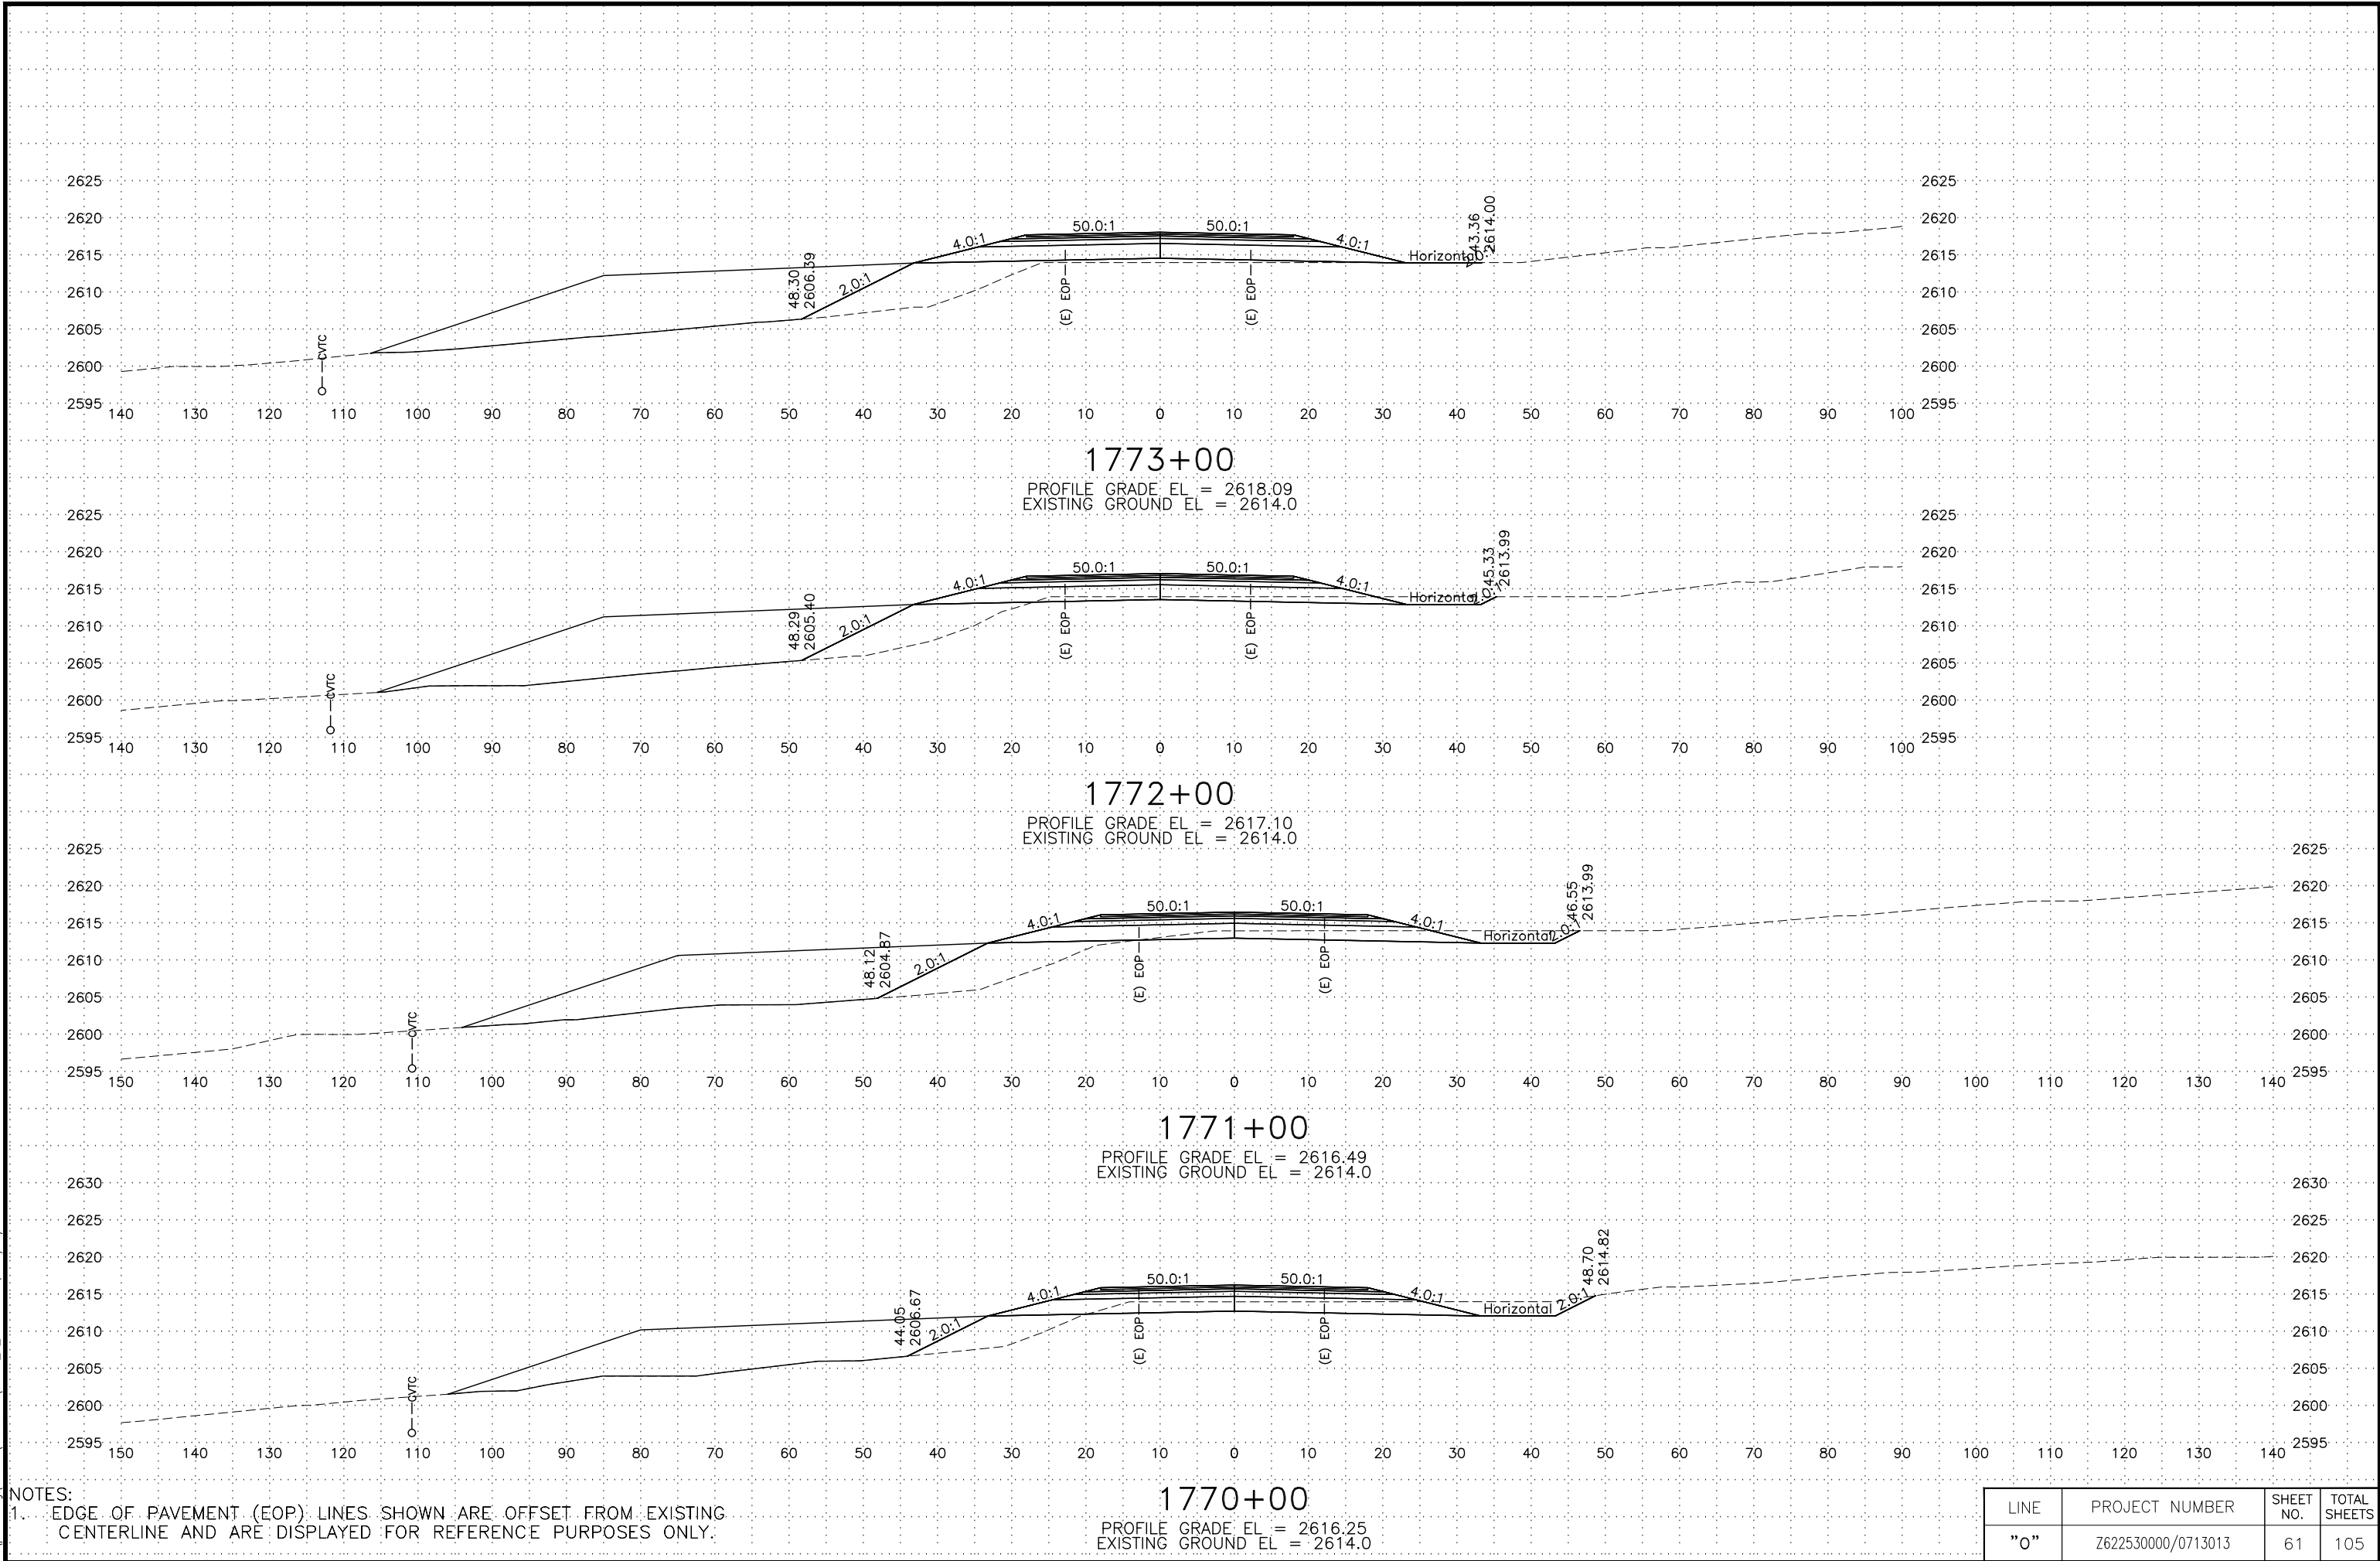

NOTES:
1. EDGE OF PAVEMENT (EOP) LINES SHOWN ARE OFFSET FROM EXISTING CENTERLINE AND ARE DISPLAYED FOR REFERENCE PURPOSES ONLY.


LINE	PROJECT NUMBER	SHEET NO.	TOTAL SHEETS
"O"	Z622530000/0713013	61	105

C:\pwworking\west01\0621986\62253_0_XS-62_Wed, Mar/06/19 10:56am

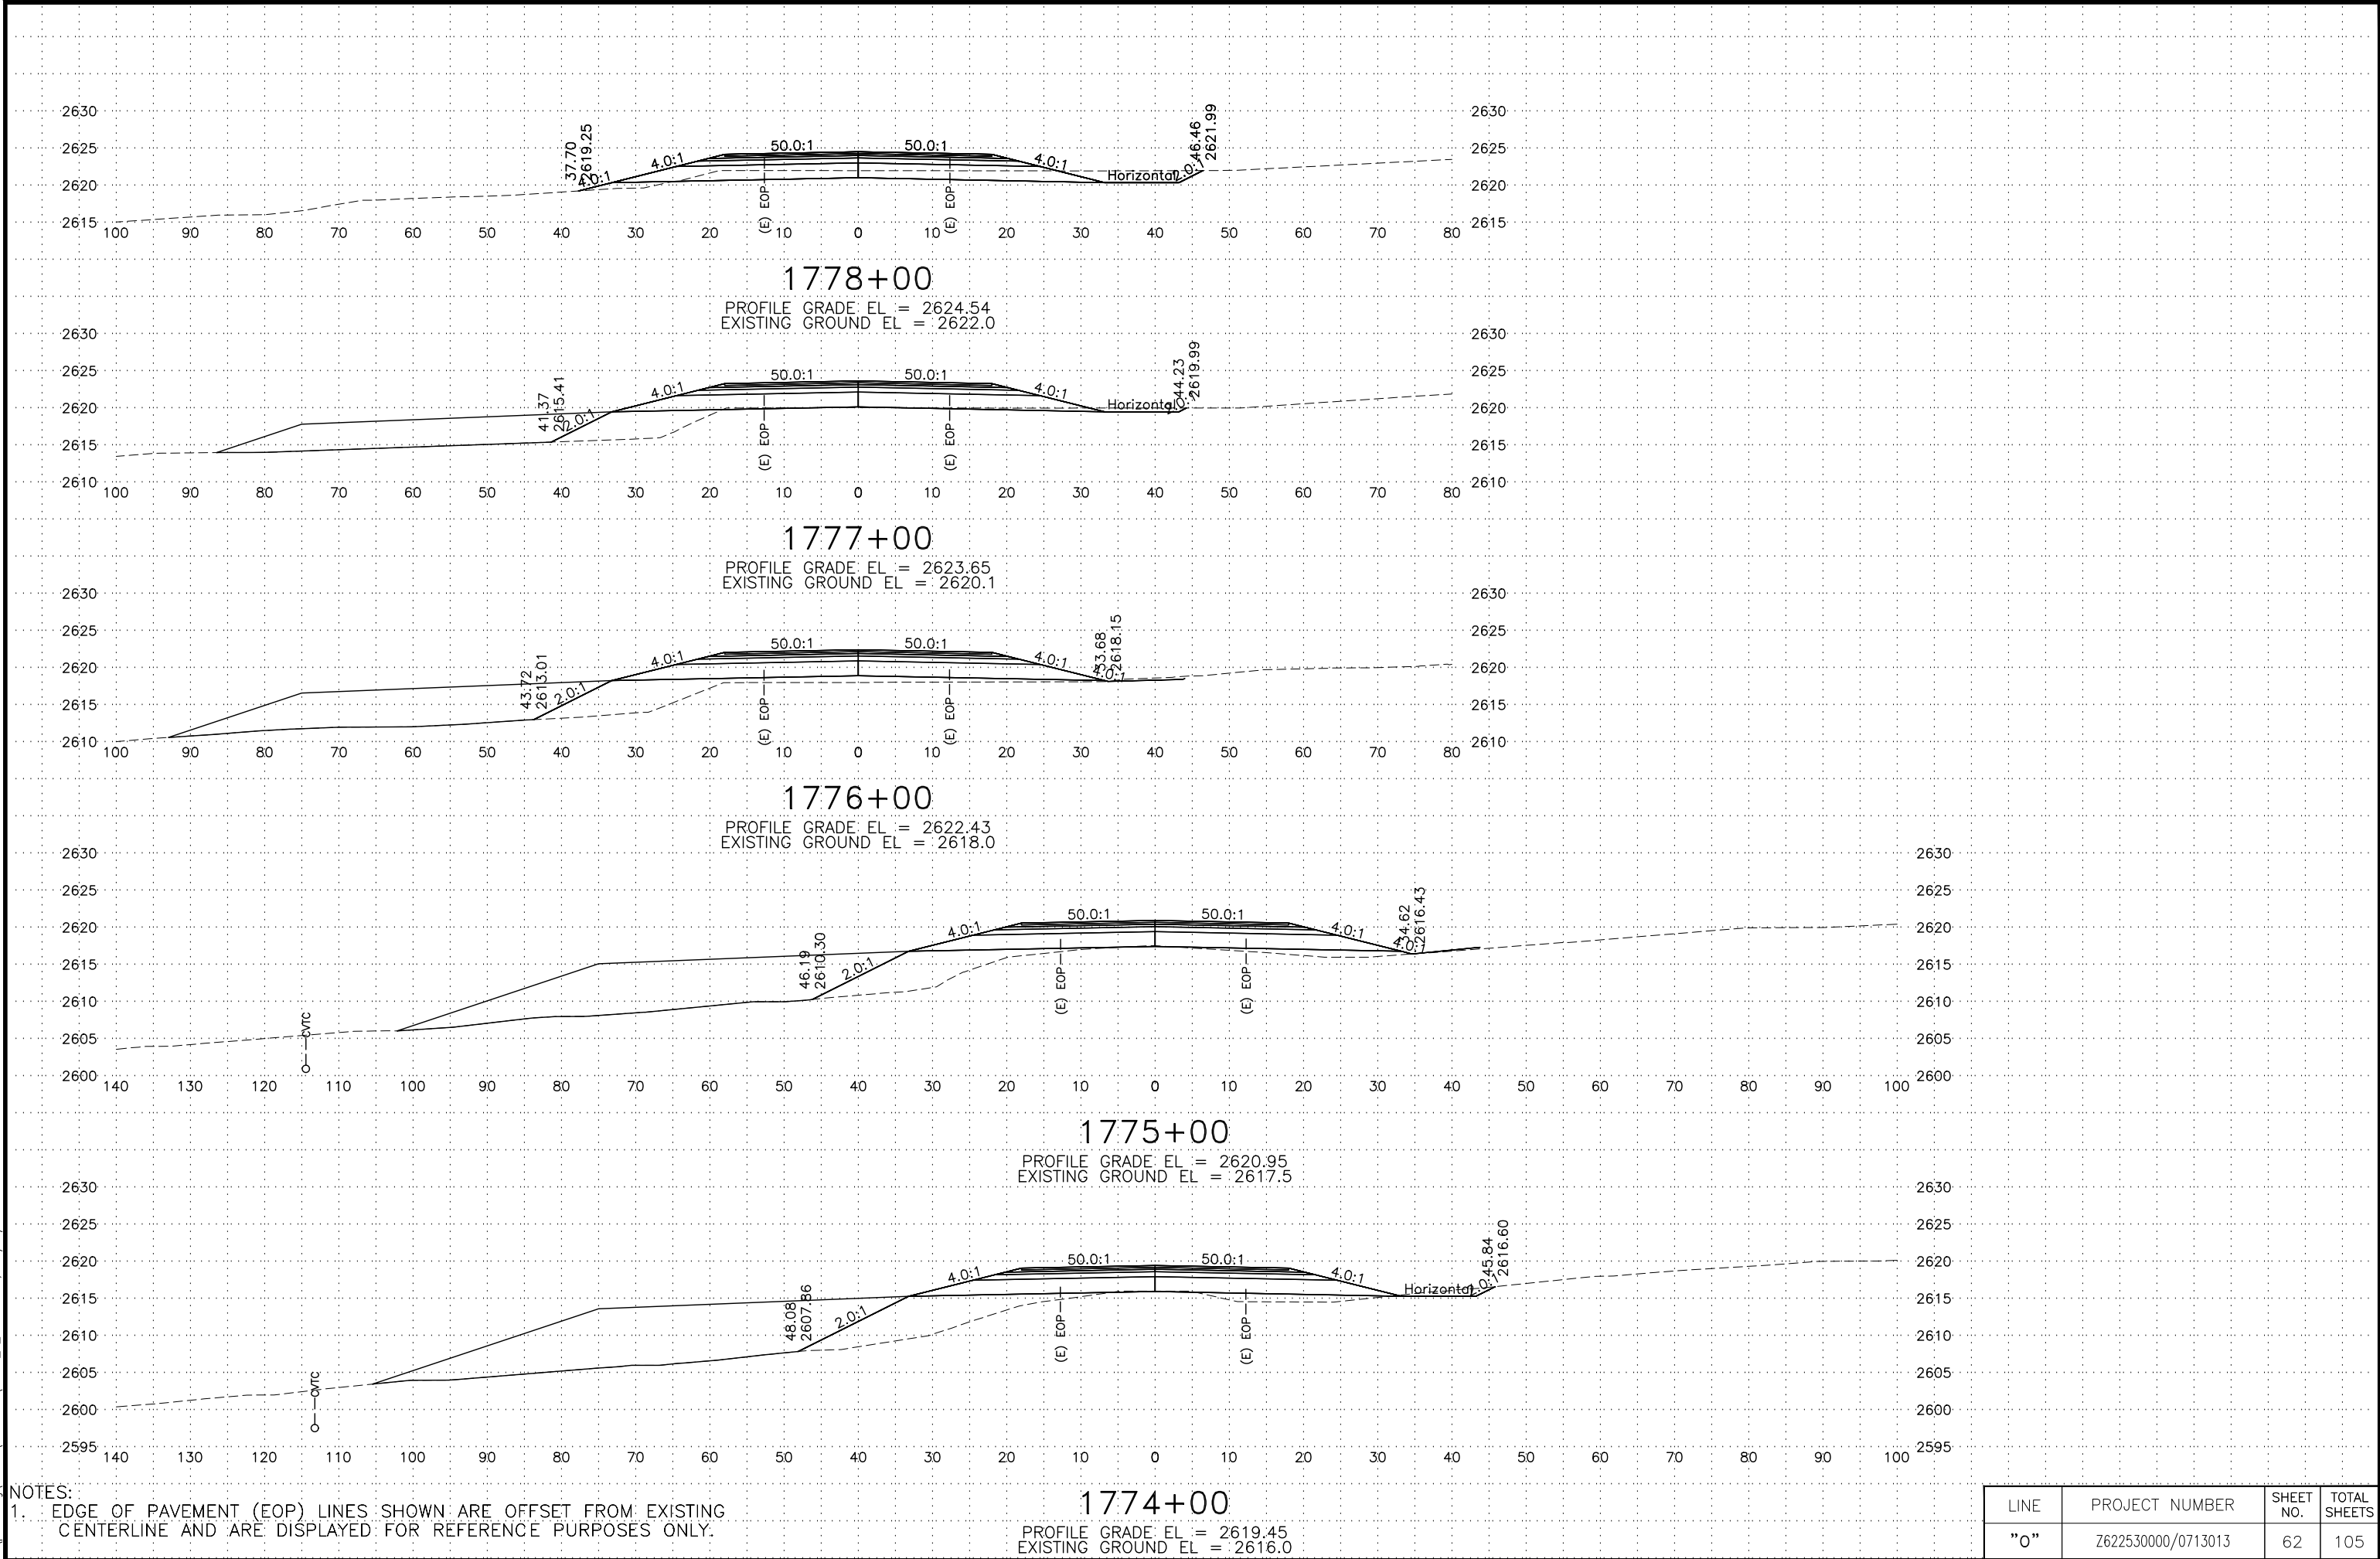

LINE	PROJECT NUMBER	SHEET NO.	TOTAL SHEETS
"0"	Z622530000/0713013	62	105


C:\pwworking\west01\00621986\62253_0_XS-63 Tue, Mar/05/19 02:35pm

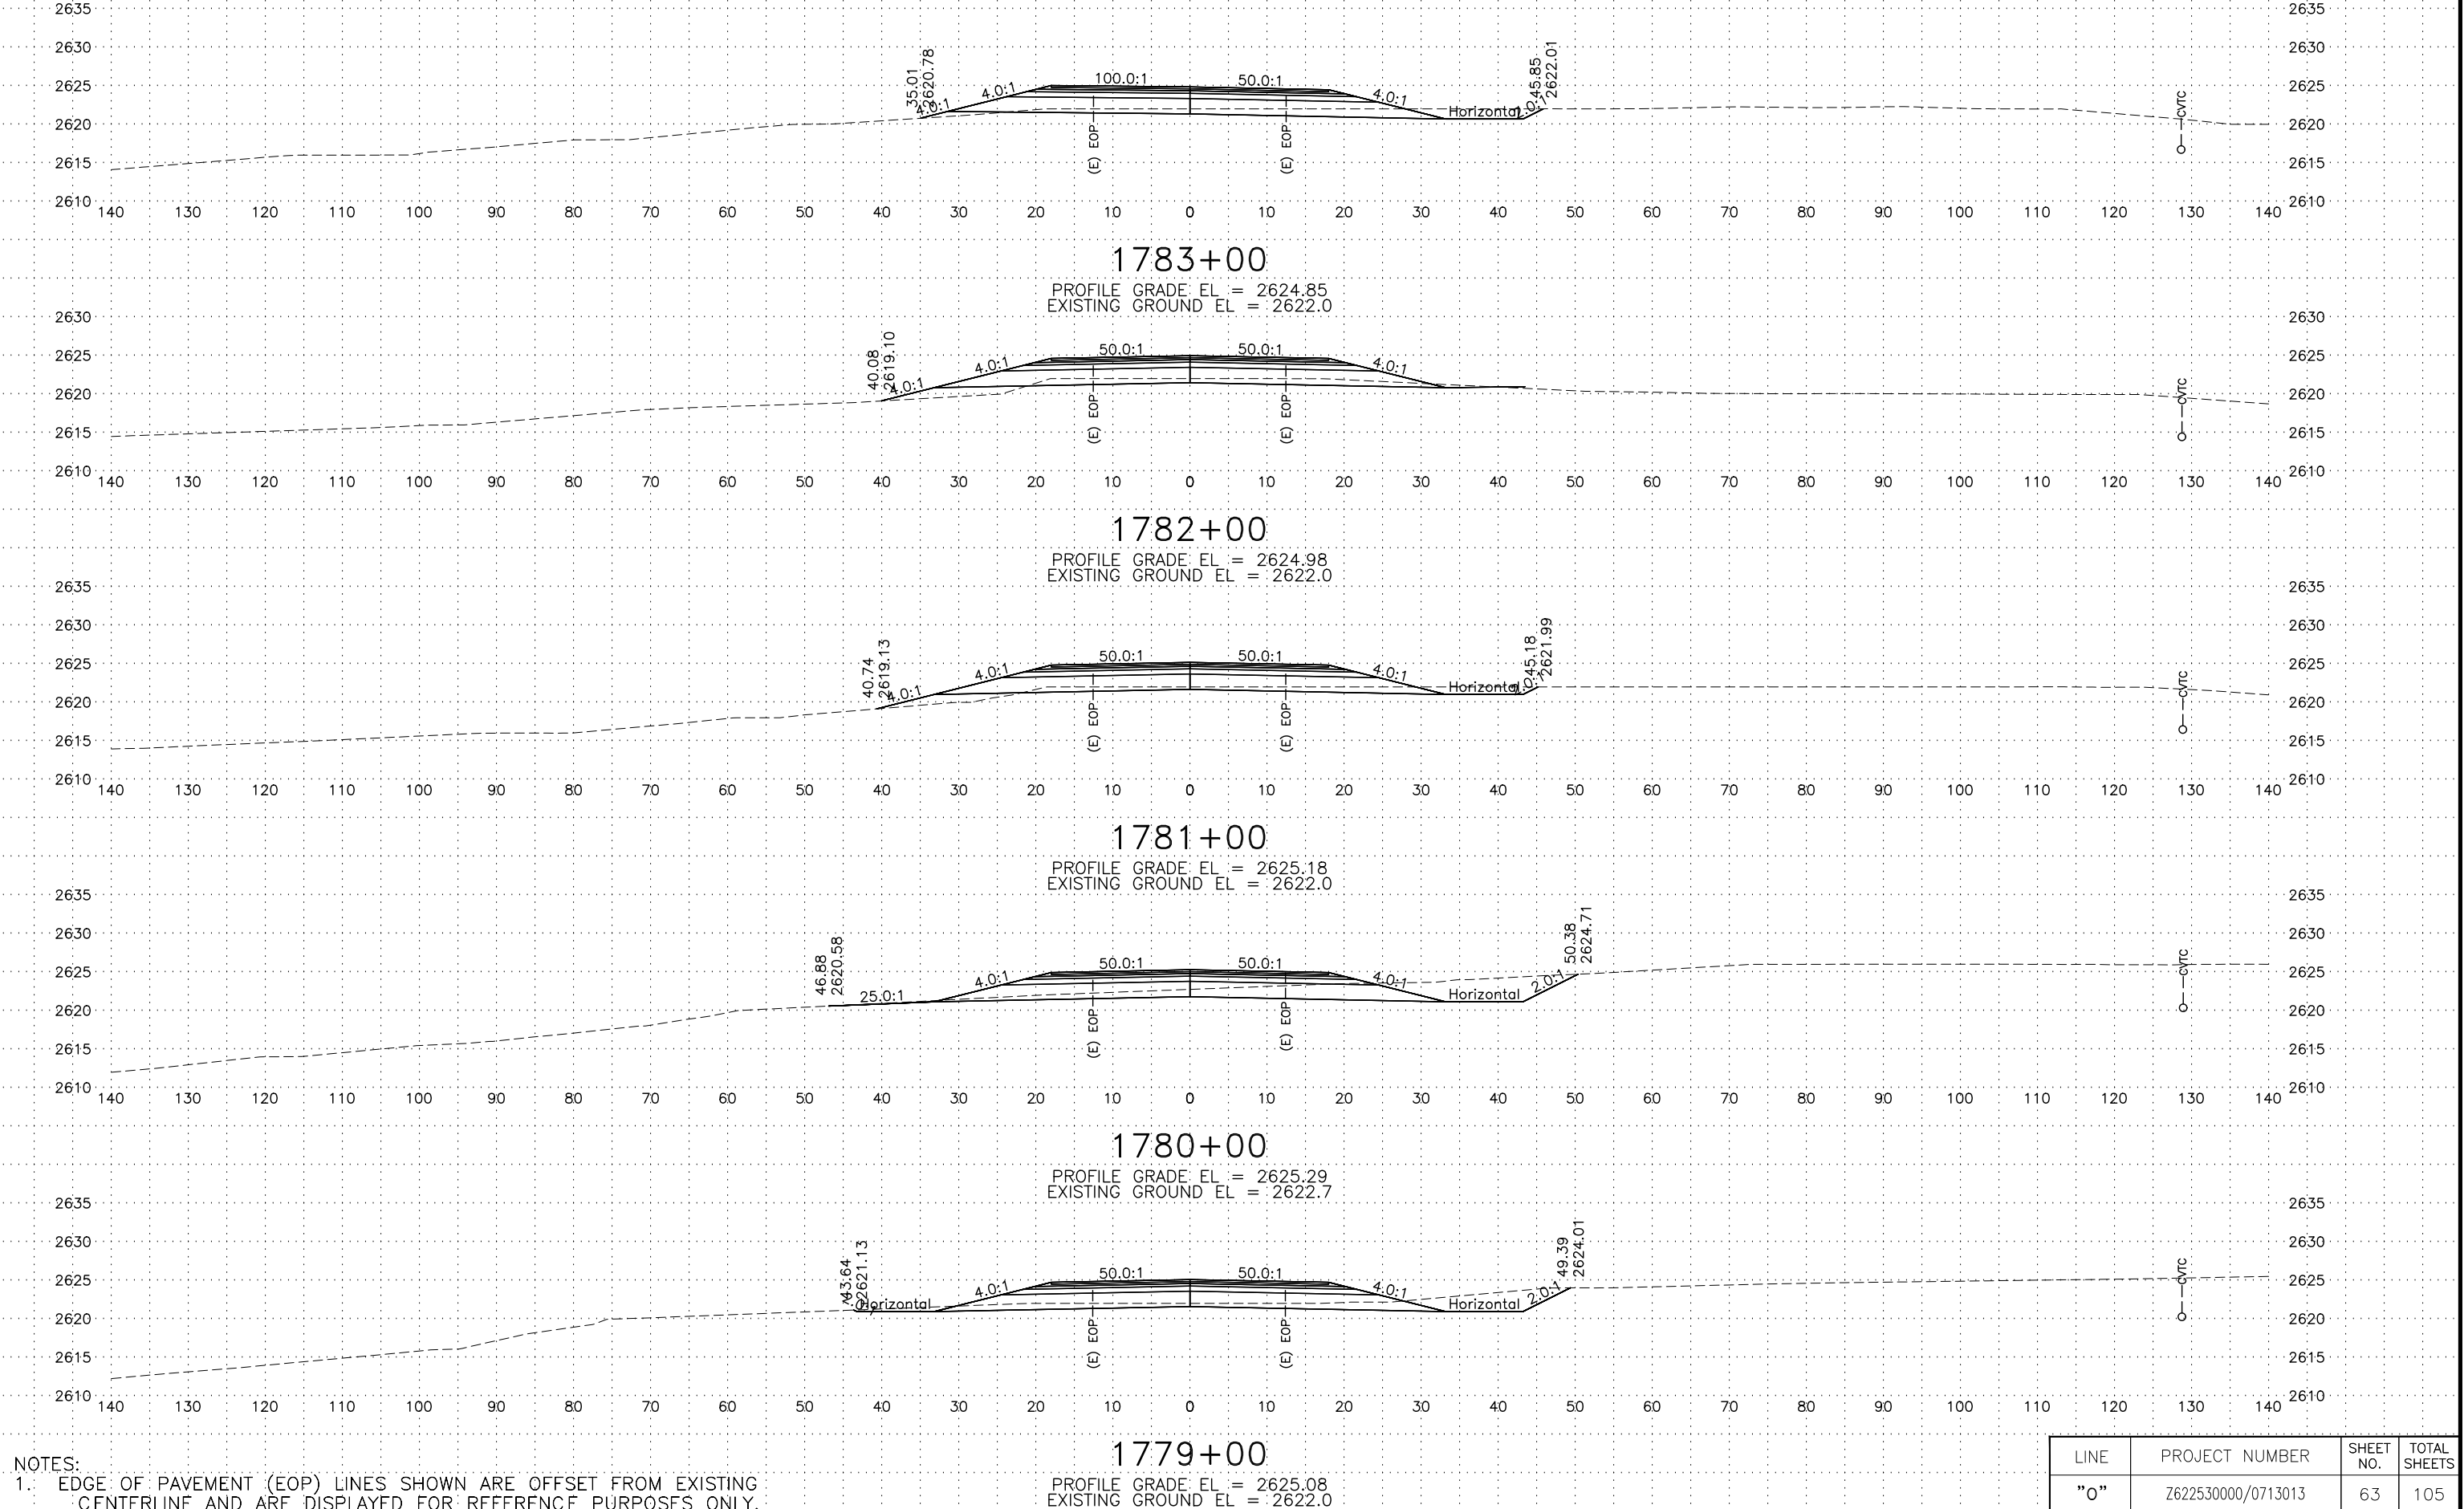

NOTES:
1. EDGE OF PAVEMENT (EOP) LINES SHOWN ARE OFFSET FROM EXISTING CENTERLINE AND ARE DISPLAYED FOR REFERENCE PURPOSES ONLY.


LINE	PROJECT NUMBER	SHEET NO.	TOTAL SHEETS
"0"	Z622530000/0713013	63	105

C:\pwworking\west01\00021986\62253_0_XS-64 Tue, Mar/05/19 02:36pm

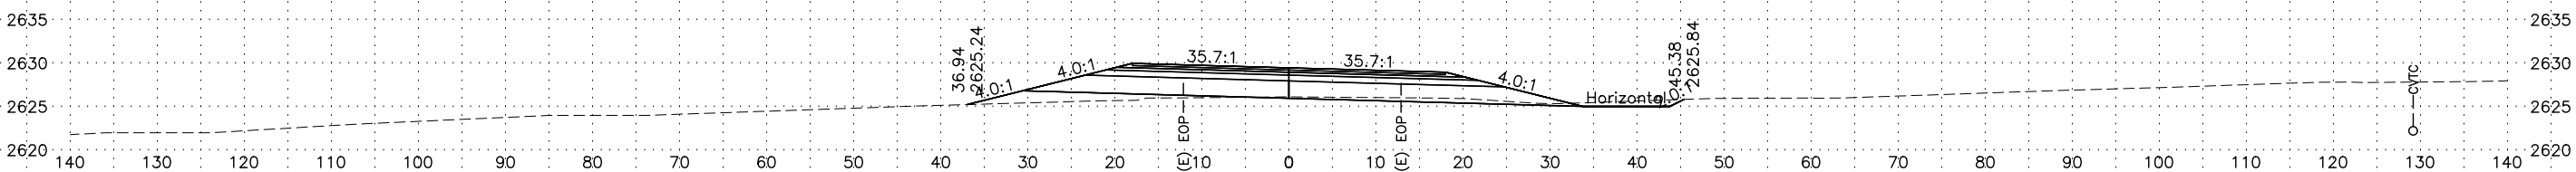


1788+00

PROFILE GRADE EL = 2629.47
EXISTING GROUND EL = 2626.1

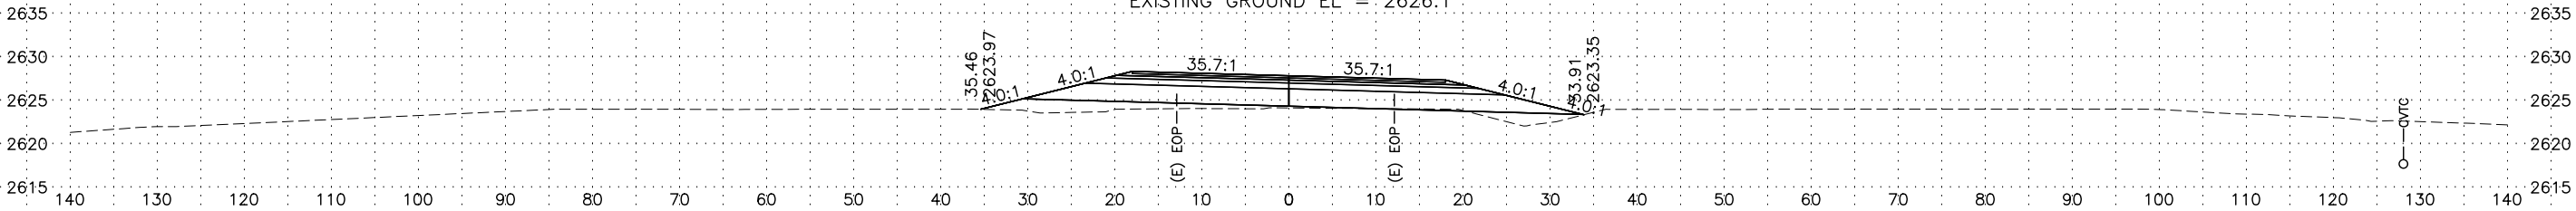


1787+00

PROFILE GRADE EL = 2627.84
EXISTING GROUND EL = 2624.1

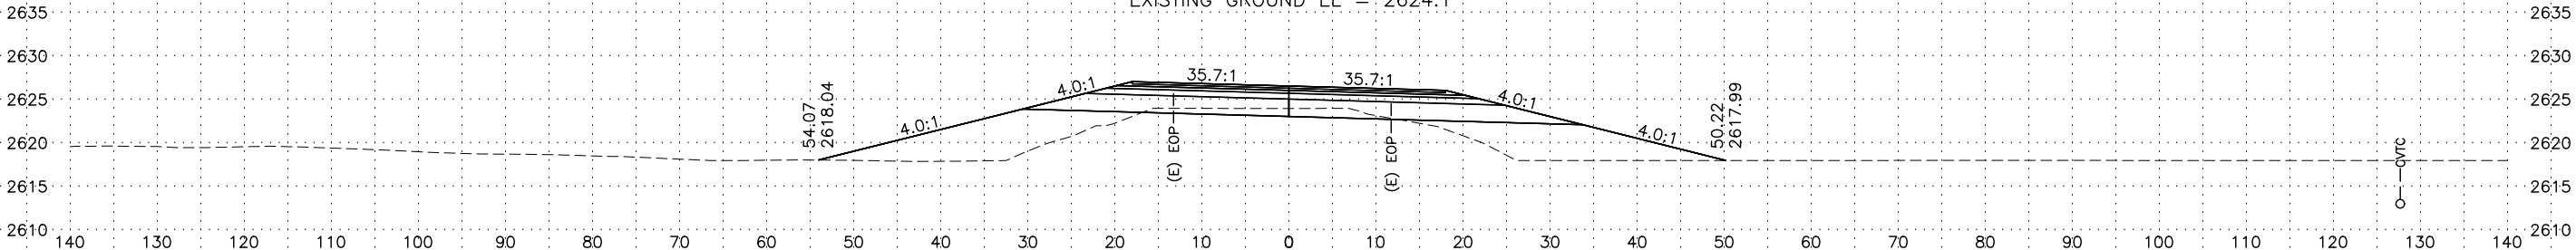


1786+00

PROFILE GRADE EL = 2626.55
EXISTING GROUND EL = 2624.0

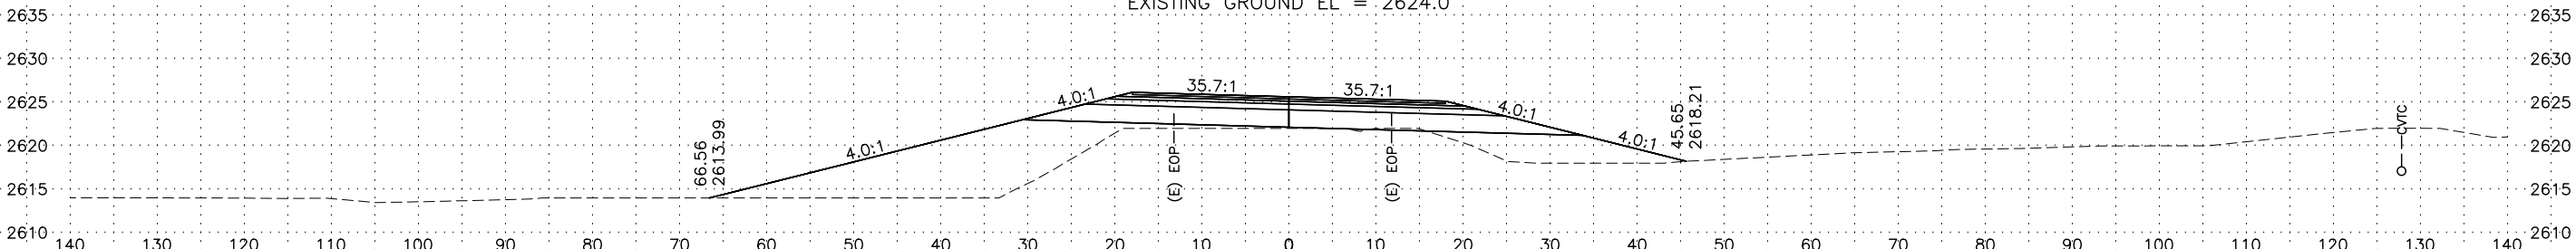

1785+00

PROFILE GRADE EL = 2625.63
EXISTING GROUND EL = 2622.0

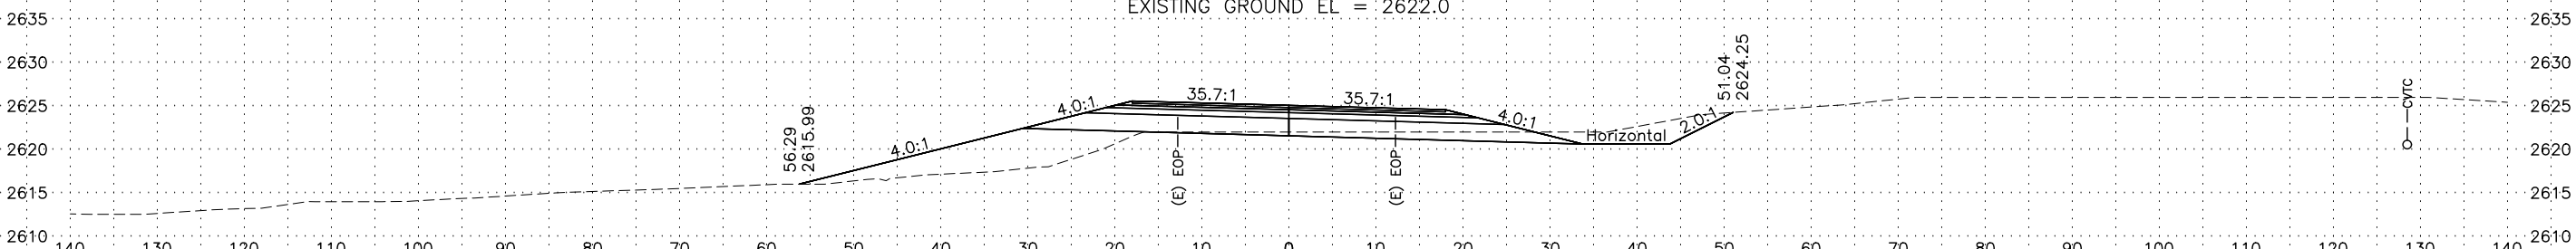

1784+00


PROFILE GRADE EL = 2625.06
EXISTING GROUND EL = 2622.0

NOTES:

- EDGE OF PAVEMENT (EOP) LINES SHOWN ARE OFFSET FROM EXISTING CENTERLINE AND ARE DISPLAYED FOR REFERENCE PURPOSES ONLY.

LINE	PROJECT NUMBER	SHEET NO.	TOTAL SHEETS
"0"	Z622530000/0713013	64	105







C:\pwworking\west01\00621986\62253_0_XS-65 Tue, Mar/05/19 02:37pm

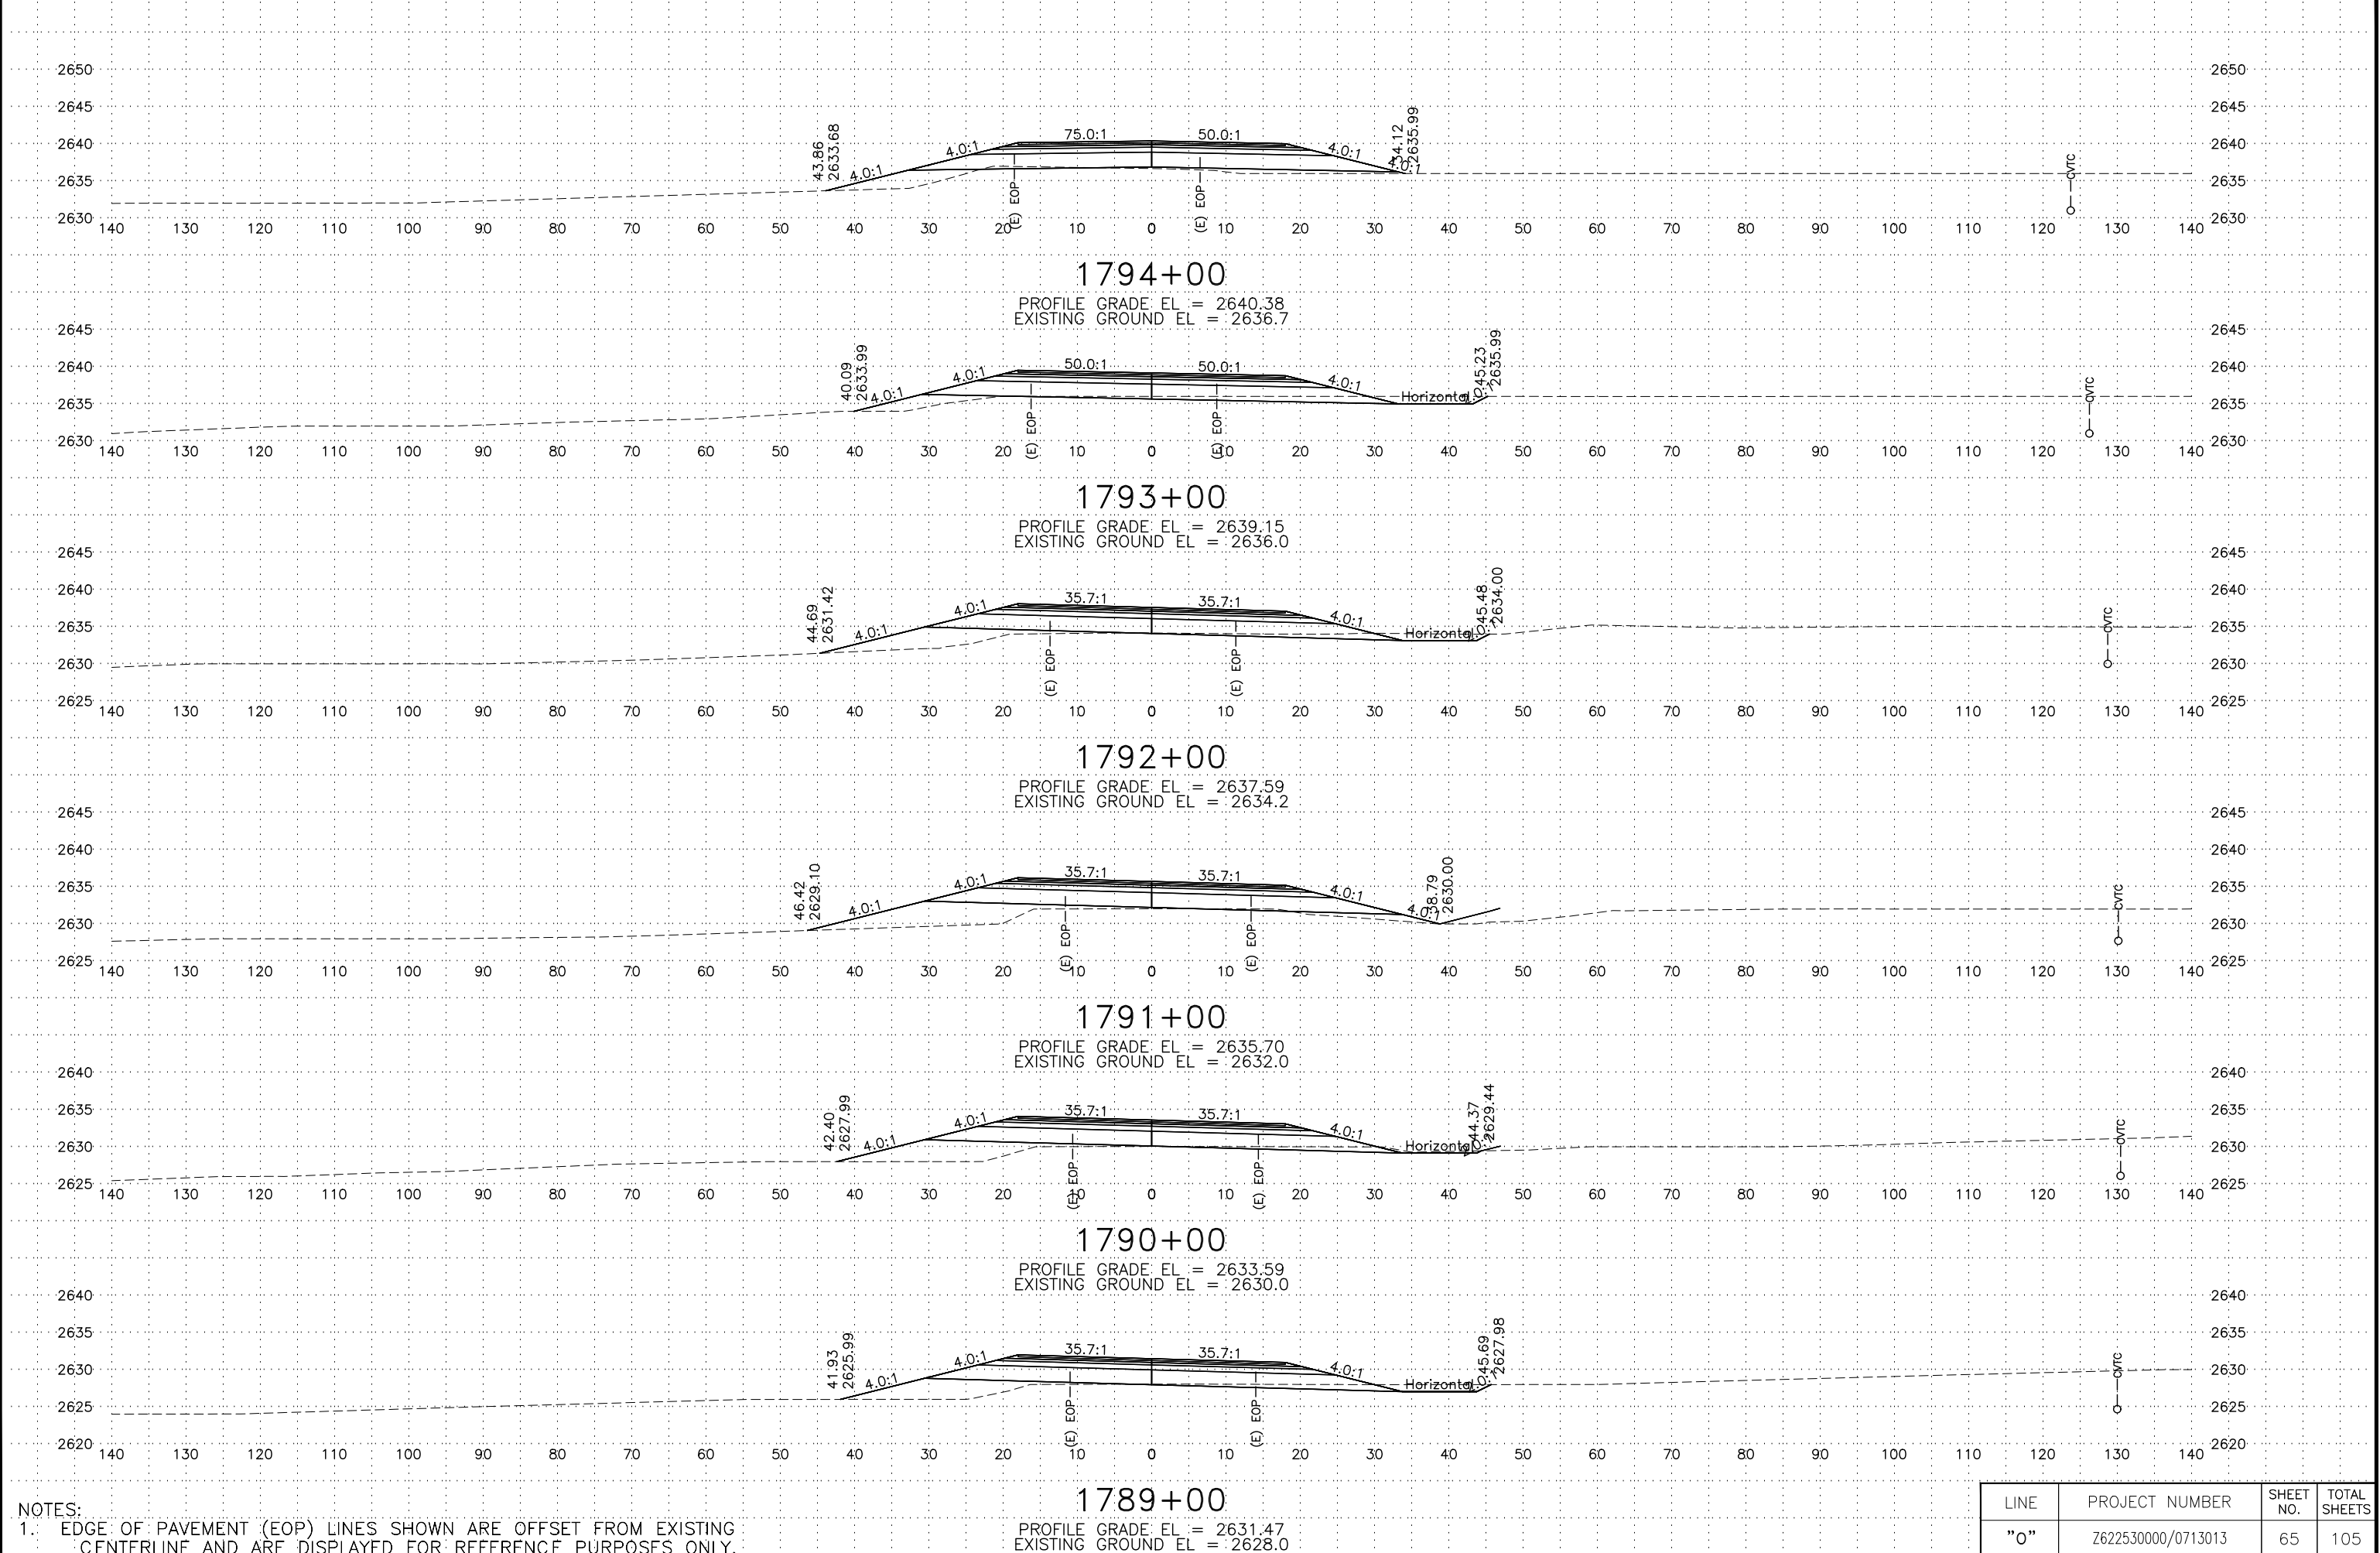

NOTES:
1. EDGE OF PAVEMENT (EOP) LINES SHOWN ARE OFFSET FROM EXISTING CENTERLINE AND ARE DISPLAYED FOR REFERENCE PURPOSES ONLY.

LINE	PROJECT NUMBER	SHEET NO.	TOTAL SHEETS
"0"	Z622530000/0713013	65	105


C:\pwworking\west01\00621986\62253_0_XS-66 Tue, Mar/05/19 02:38pm

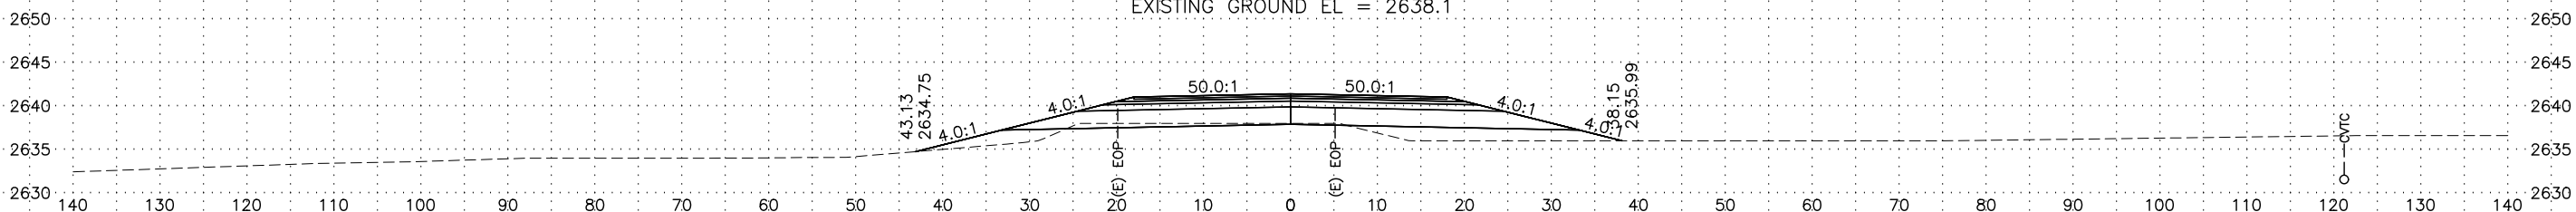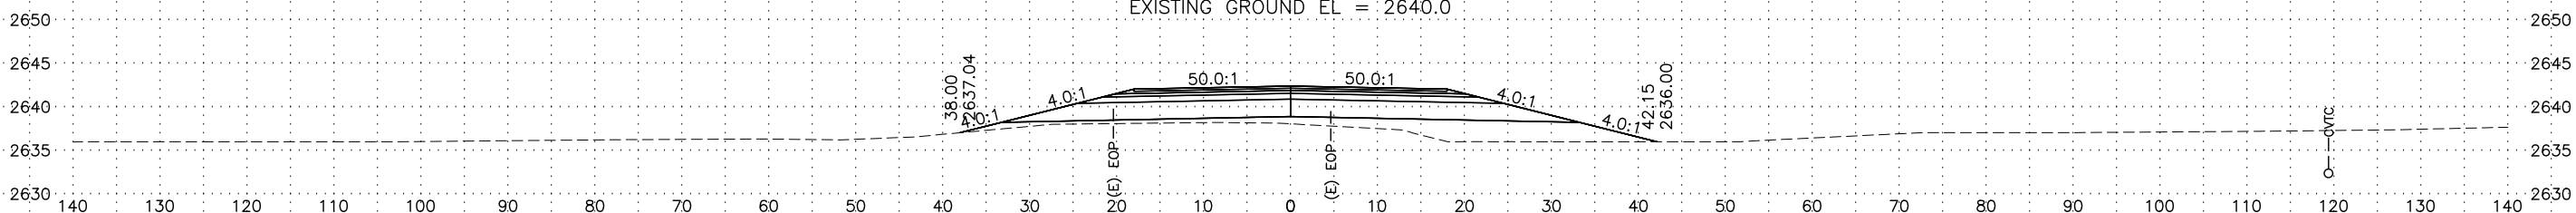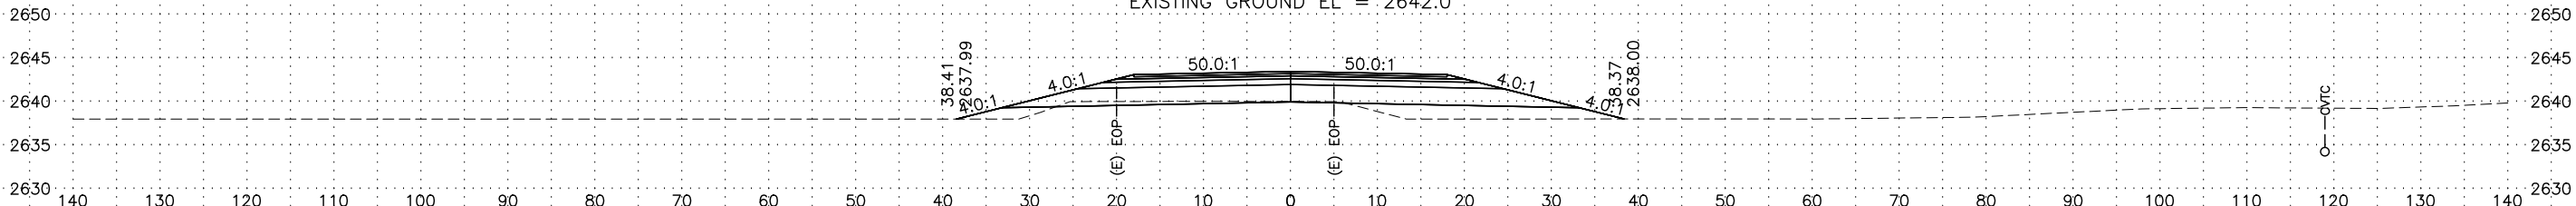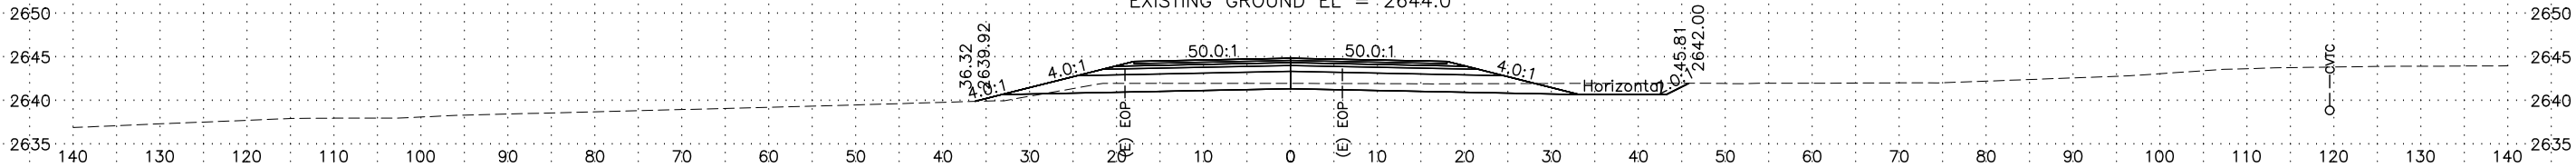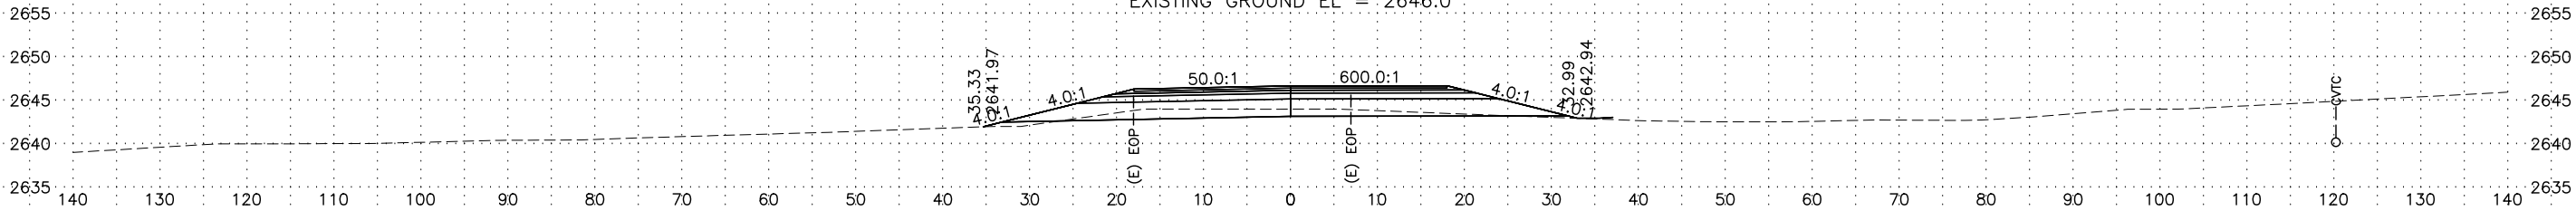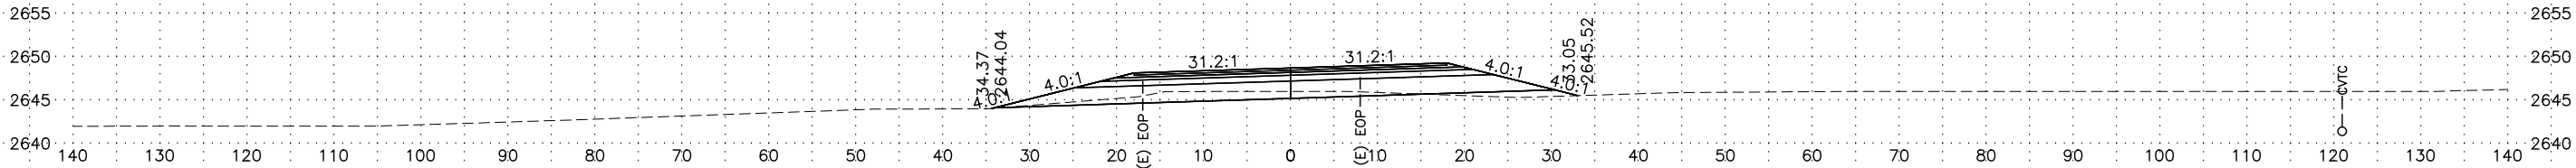

NOTES:
1. EDGE OF PAVEMENT (EOP) LINES SHOWN ARE OFFSET FROM EXISTING CENTERLINE AND ARE DISPLAYED FOR REFERENCE PURPOSES ONLY.

LINE	PROJECT NUMBER	SHEET NO.	TOTAL SHEETS
"0"	Z622530000/0713013	66	105


C:\pwworking\west01\06021986\62253_0_XS-67 Tue, Mar/05/19 02:39pm

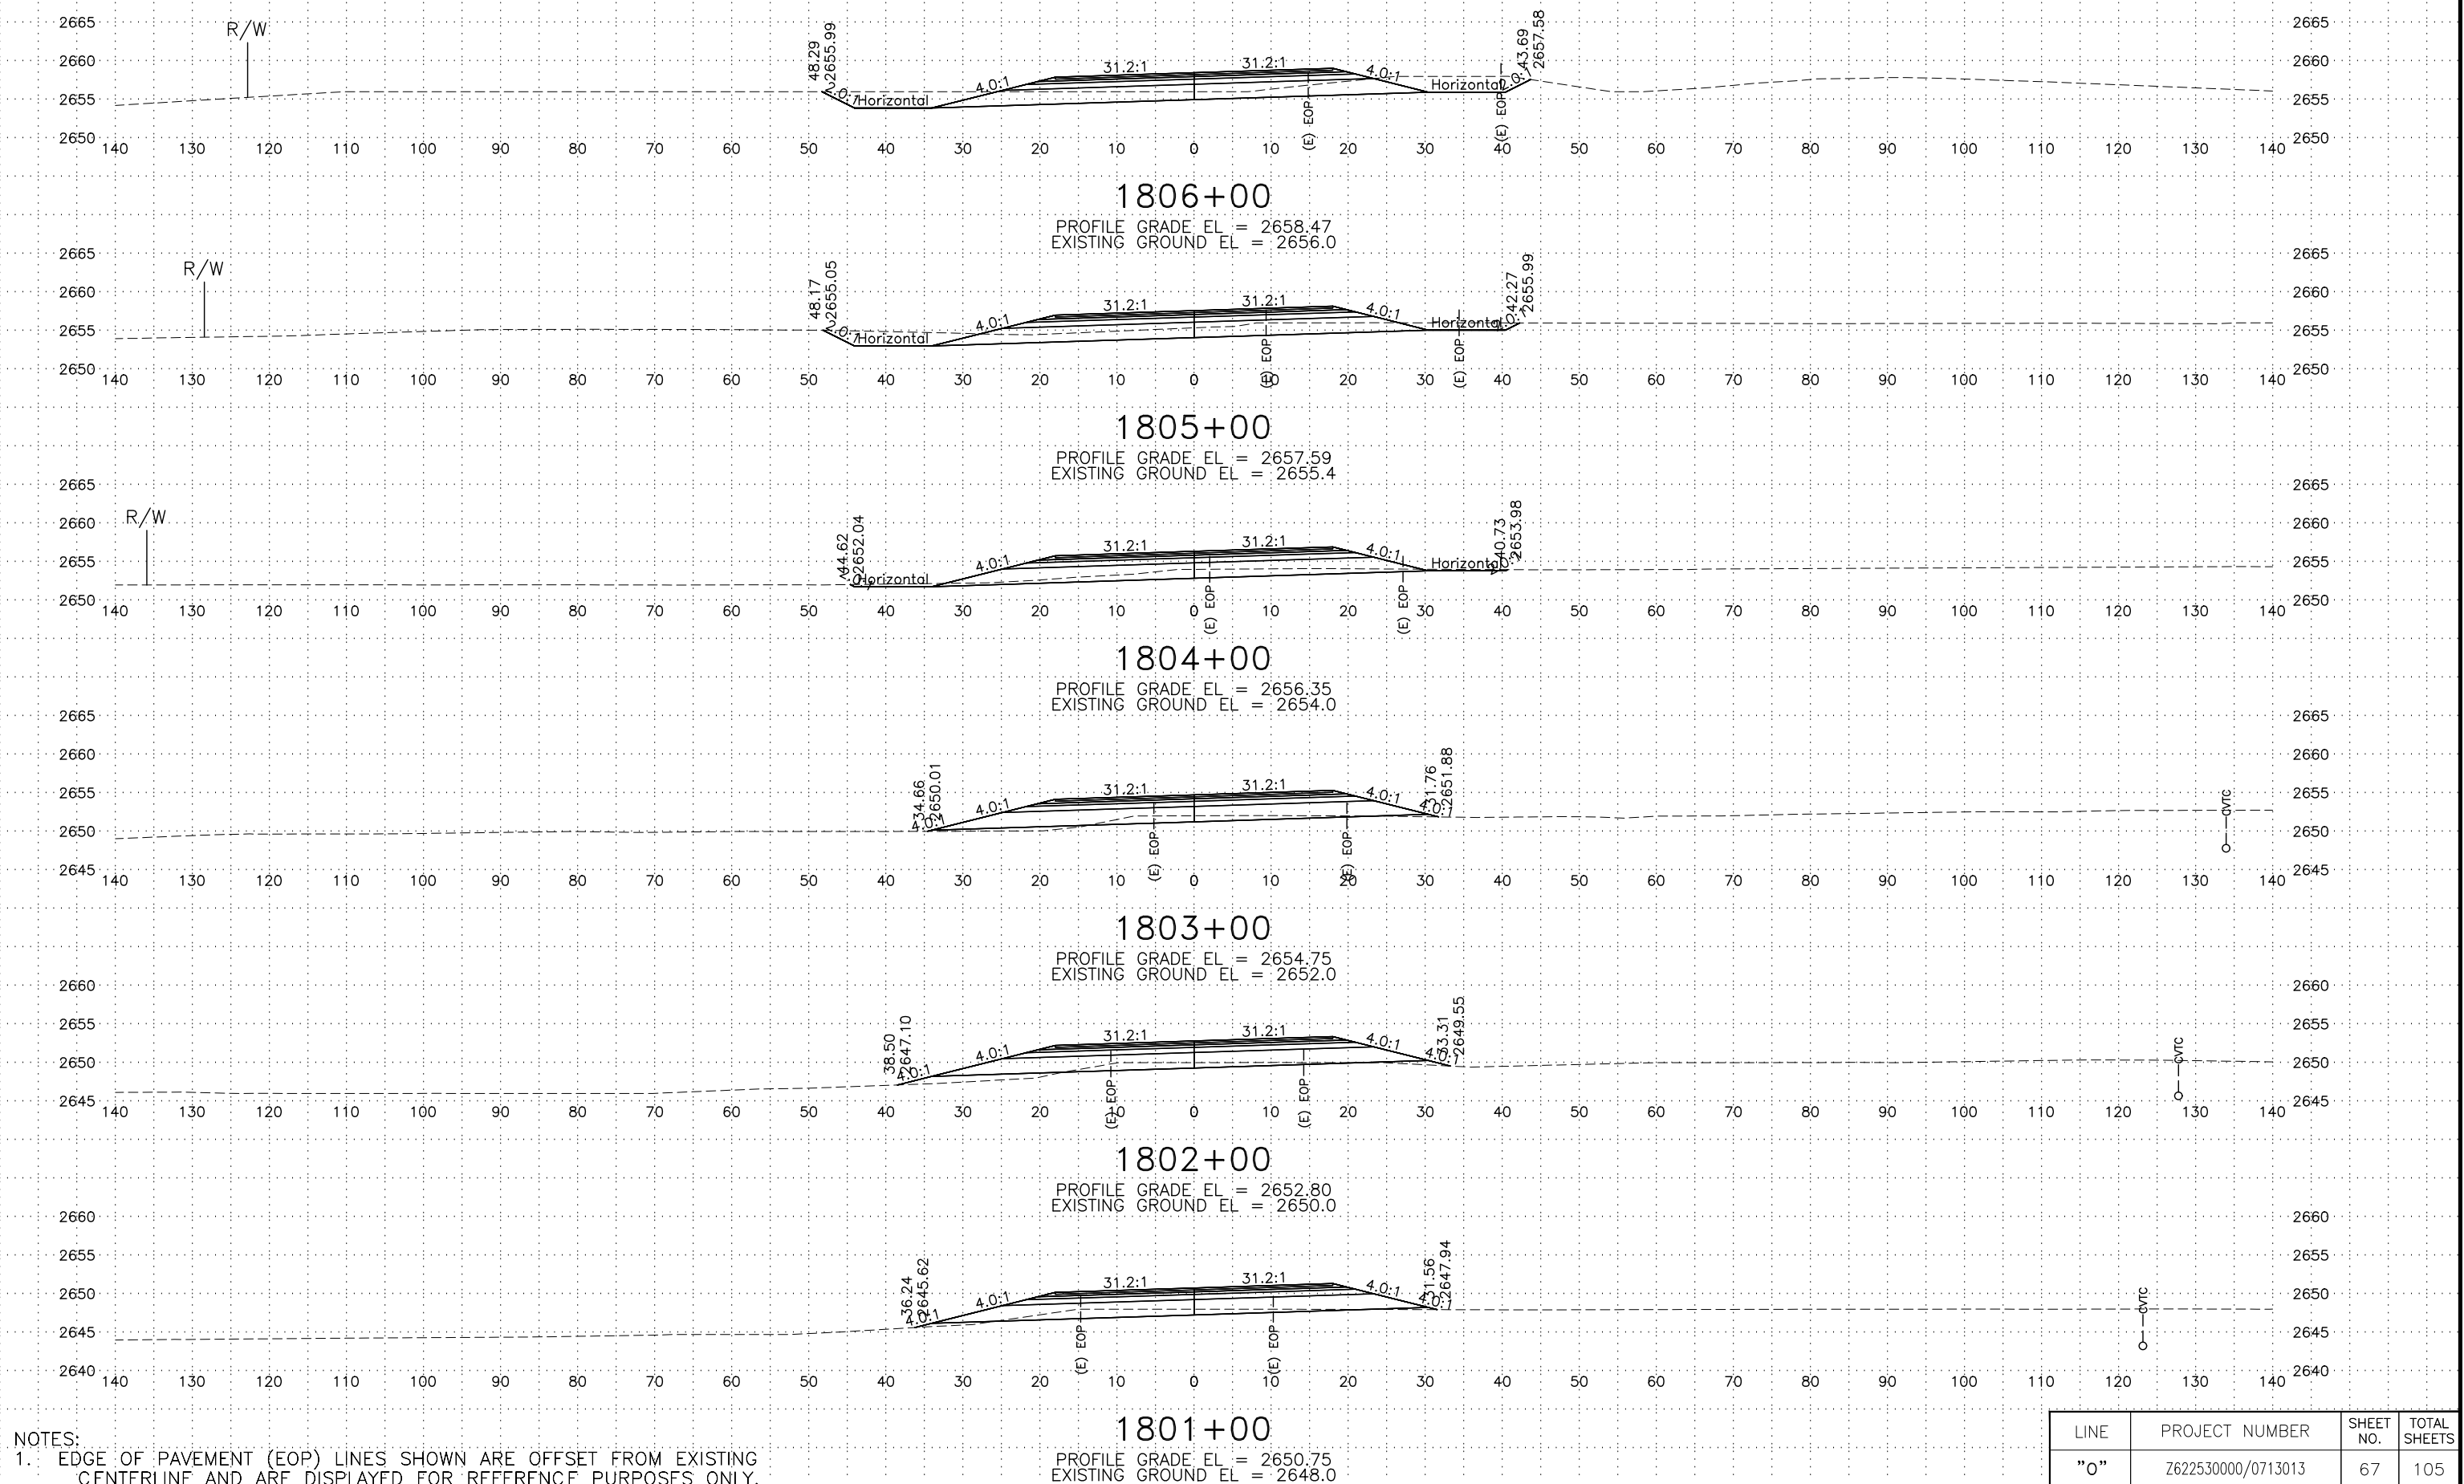

NOTES:
1. EDGE OF PAVEMENT (EOP) LINES SHOWN ARE OFFSET FROM EXISTING CENTERLINE AND ARE DISPLAYED FOR REFERENCE PURPOSES ONLY.

LINE	PROJECT NUMBER	SHEET NO.	TOTAL SHEETS
"0"	Z622530000/0713013	67	105


C:\pwworking\west01\00021986\62253_0_XS-68 Tue, Mar/05/19 02:40pm

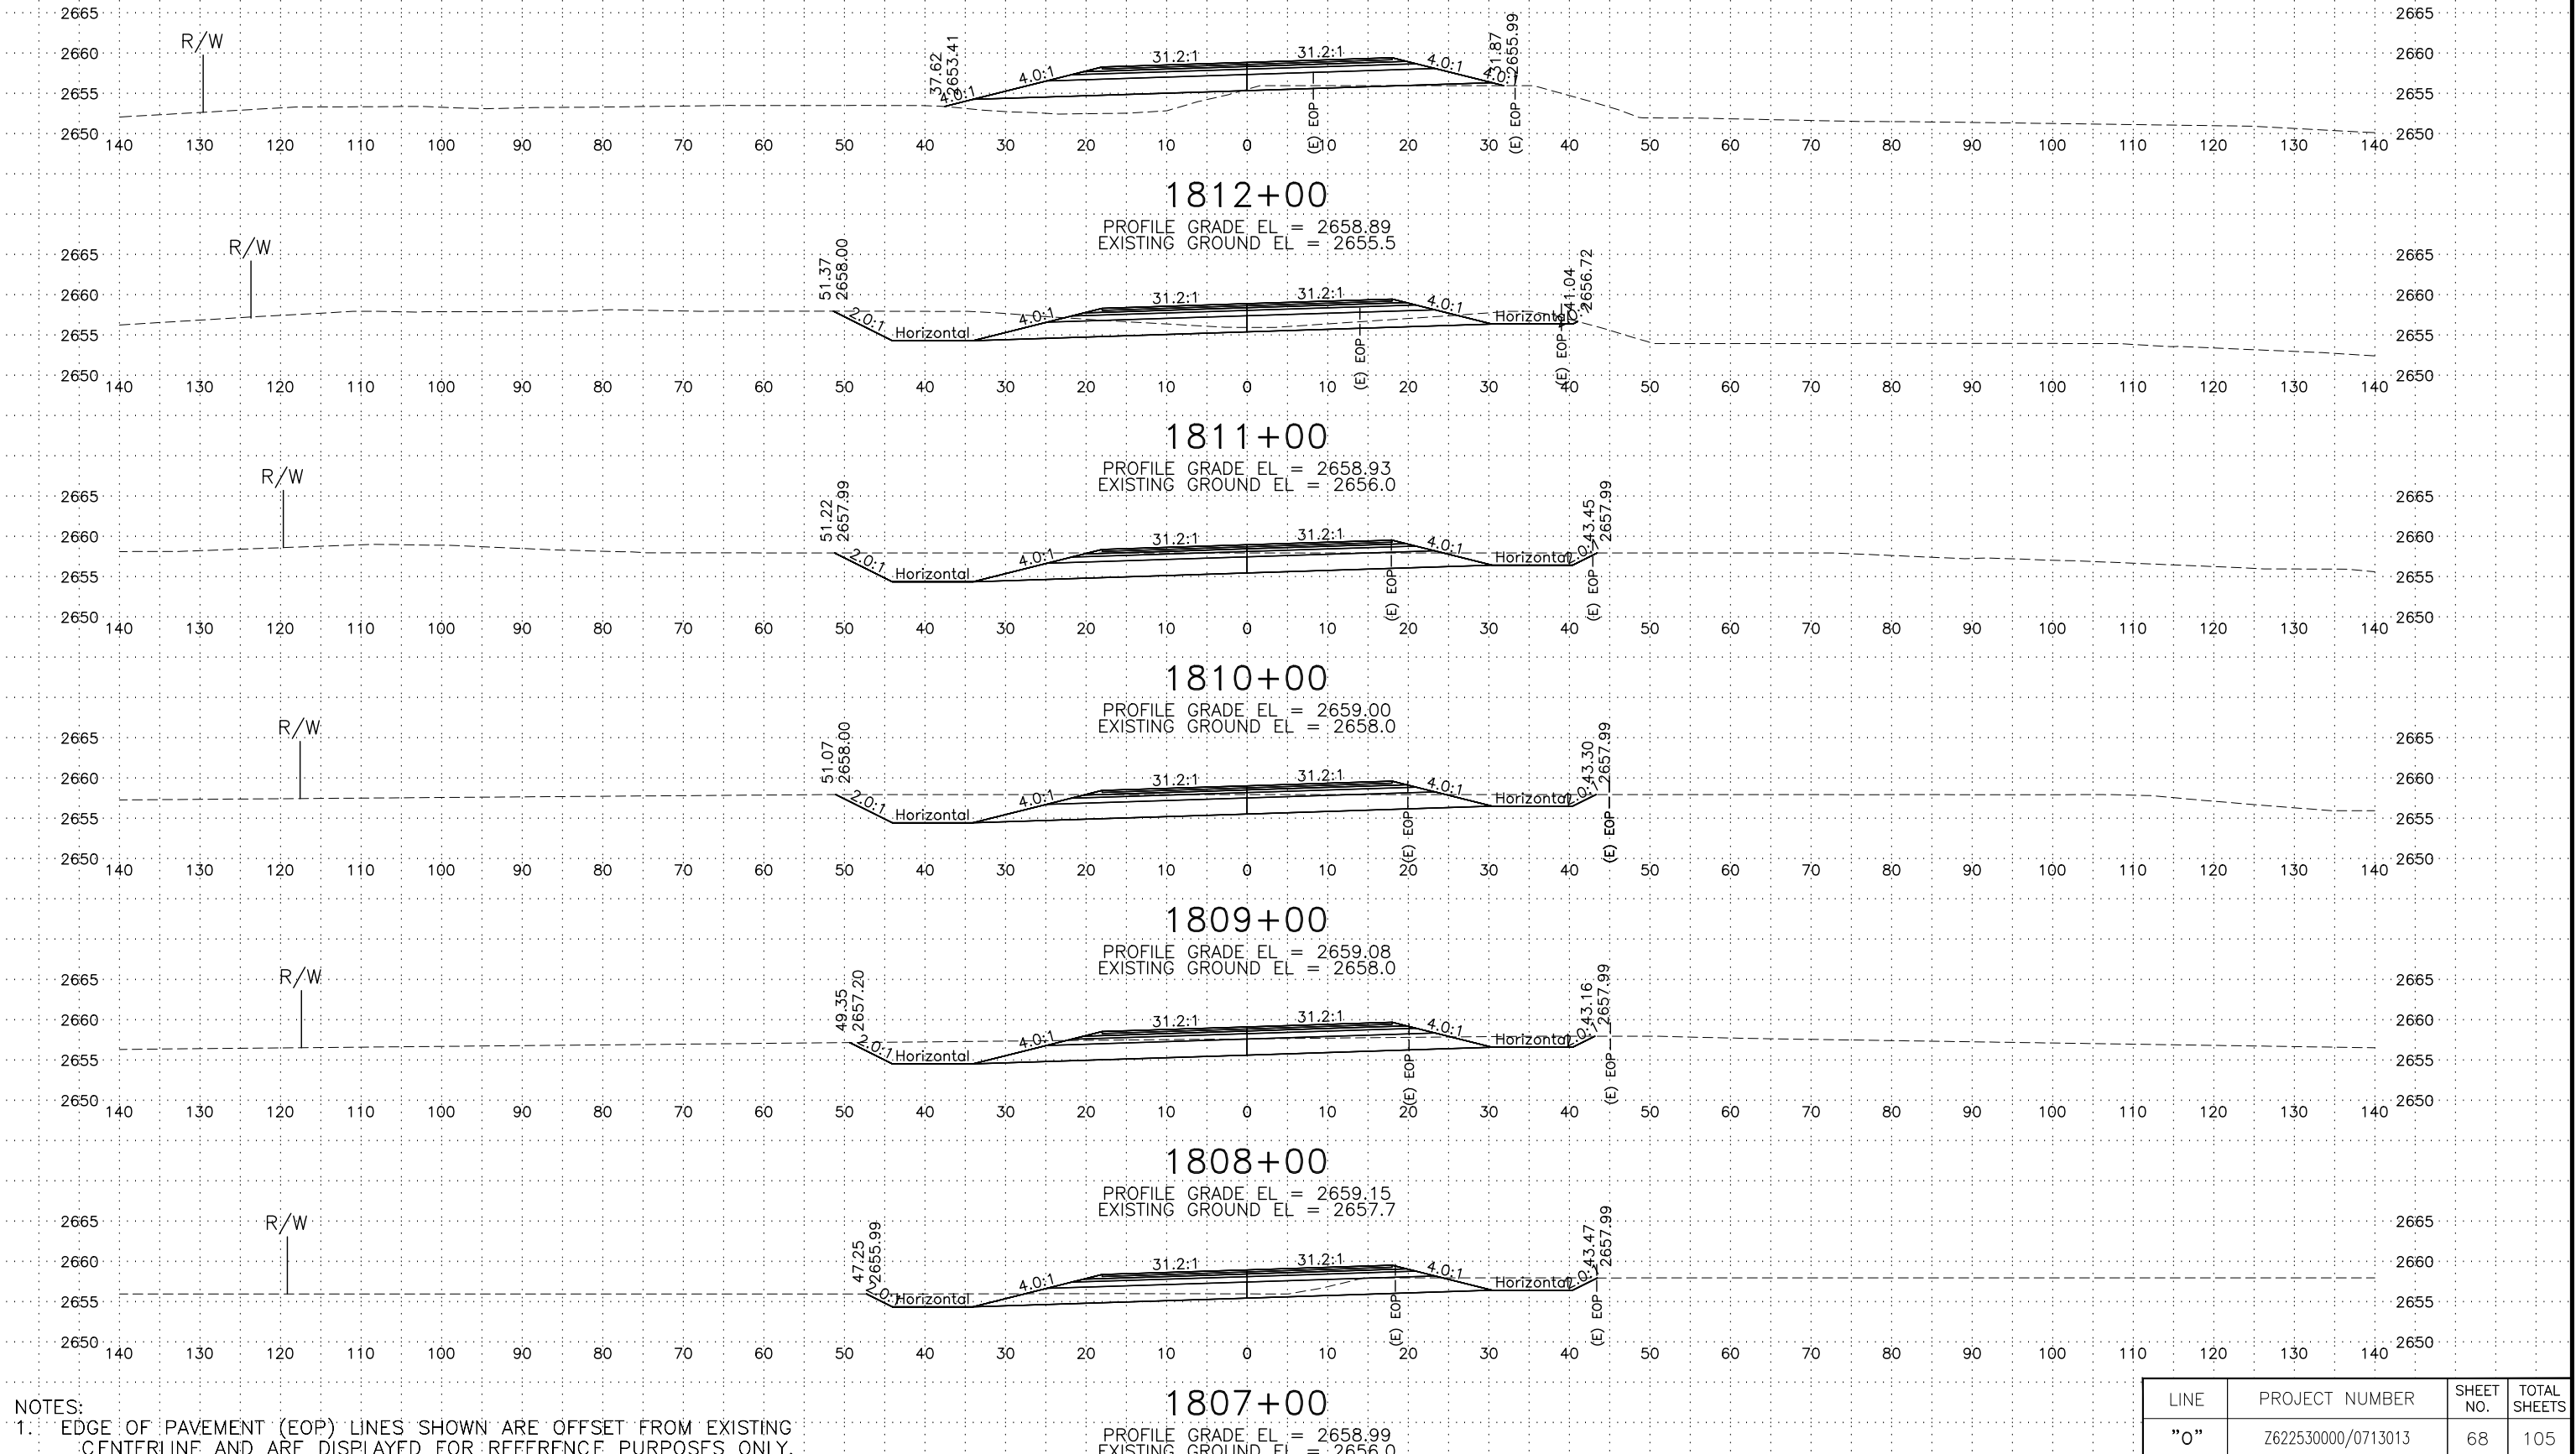

NOTES:
1. EDGE OF PAVEMENT (EOP) LINES SHOWN ARE OFFSET FROM EXISTING CENTERLINE AND ARE DISPLAYED FOR REFERENCE PURPOSES ONLY.


LINE	PROJECT NUMBER	SHEET NO.	TOTAL SHEETS
"0"	Z622530000/0713013	68	105

C:\pwworking\west01\00621986\62253_0_XS-69 Tue, Mar/05/19 02:41pm

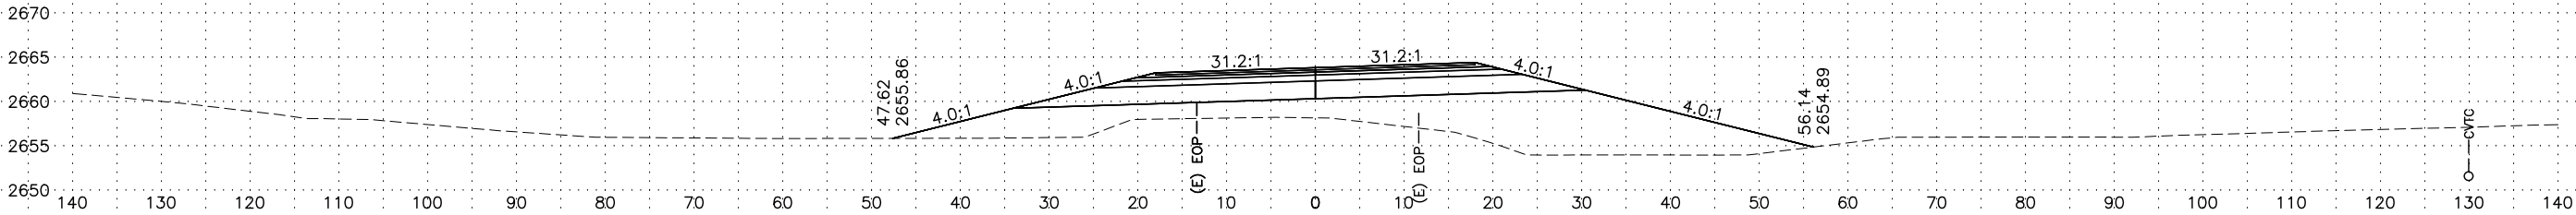


1817+00

PROFILE GRADE EL = 2663.84
EXISTING GROUND EL = 2658.2

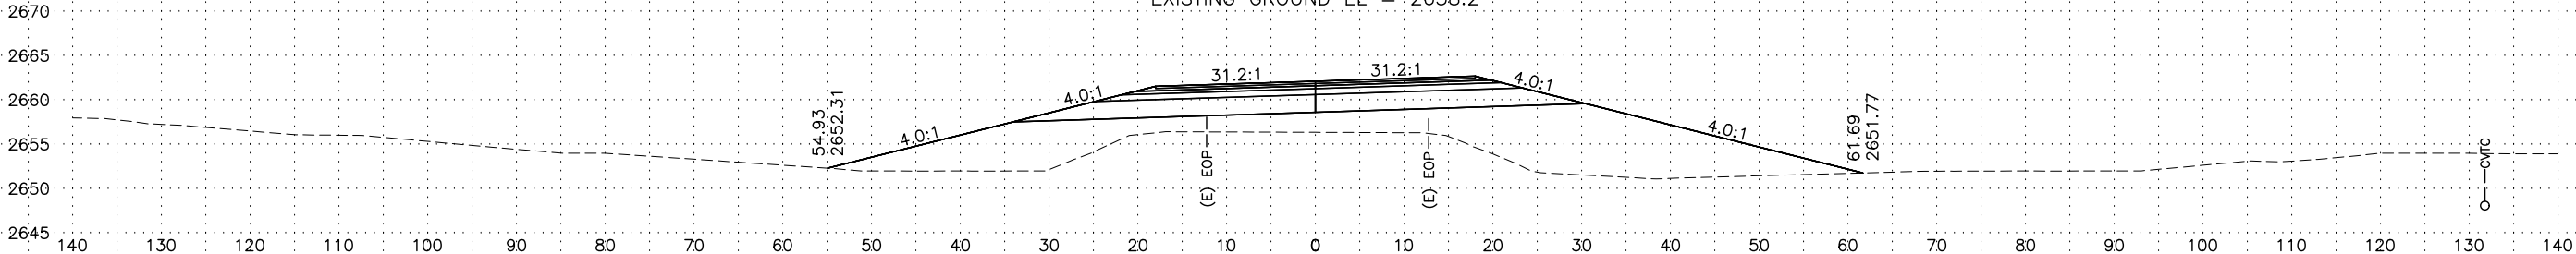


1816+00

PROFILE GRADE EL = 2662.12
EXISTING GROUND EL = 2656.4

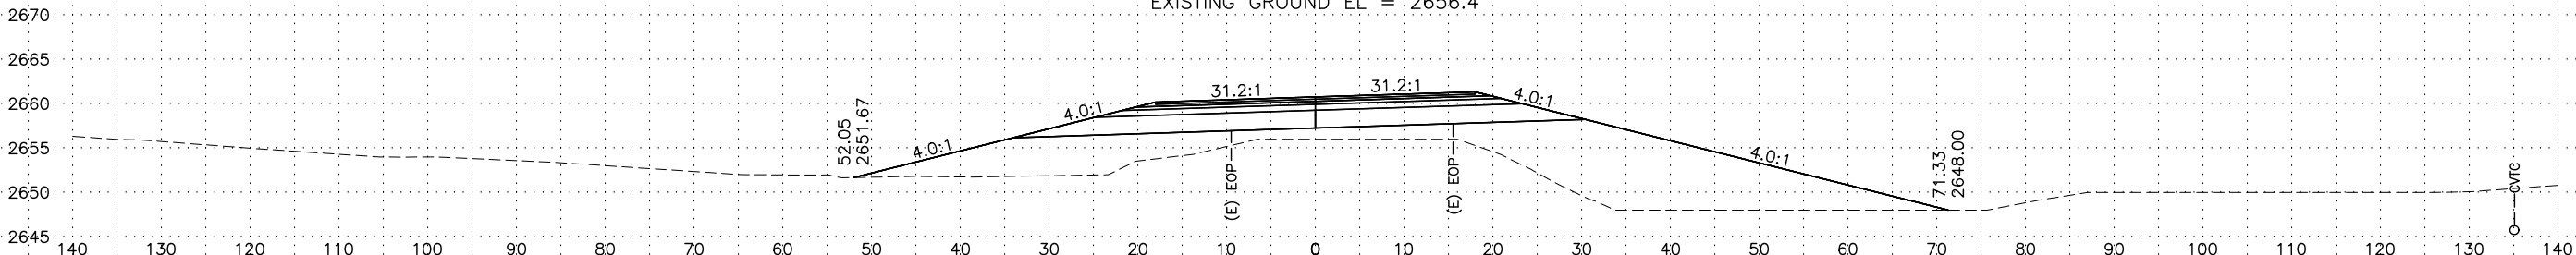


1815+00

PROFILE GRADE EL = 2660.76
EXISTING GROUND EL = 2656.0

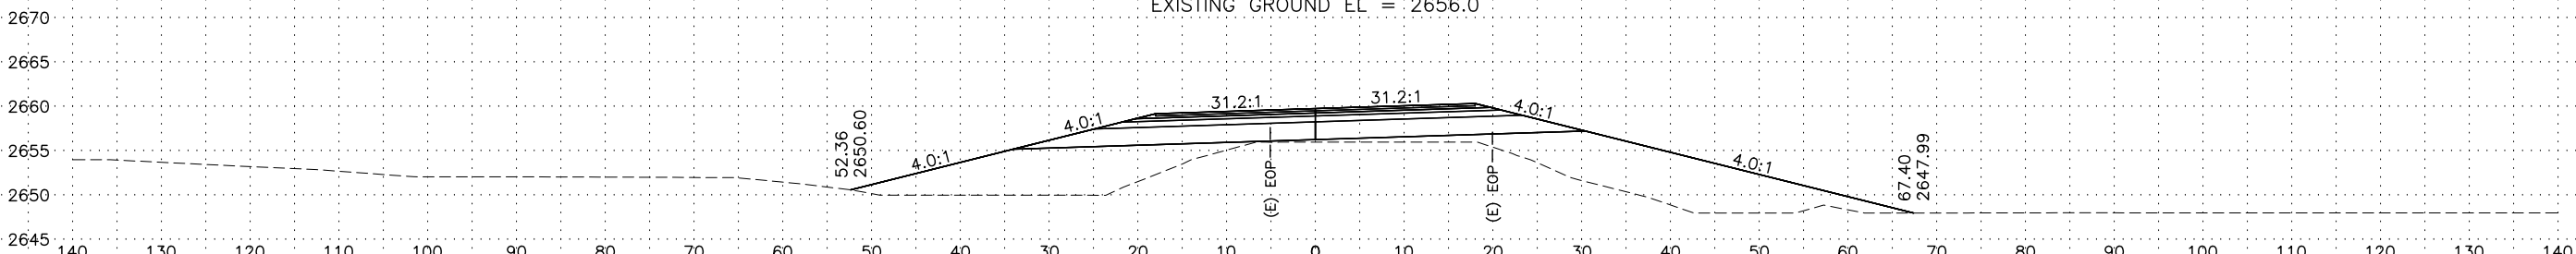

1814+00

PROFILE GRADE EL = 2659.77
EXISTING GROUND EL = 2656.0

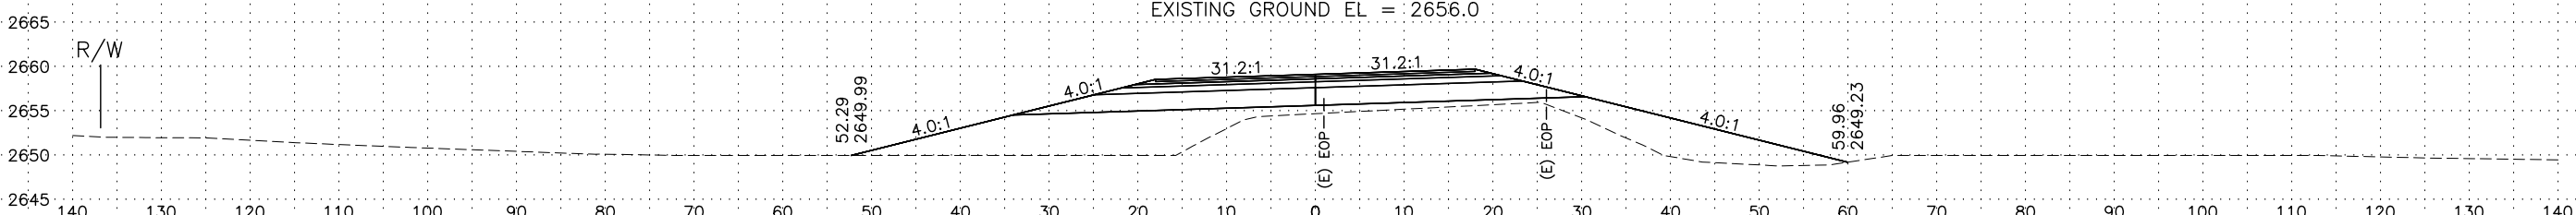


1813+00

PROFILE GRADE EL = 2659.14
EXISTING GROUND EL = 2654.7

NOTES:
1. EDGE OF PAVEMENT (EOP) LINES SHOWN ARE OFFSET FROM EXISTING CENTERLINE AND ARE DISPLAYED FOR REFERENCE PURPOSES ONLY.

LINE	PROJECT NUMBER	SHEET NO.	TOTAL SHEETS
"0"	Z622530000/0713013	69	105


C:\pwworking\west01\00621986\62253_0_XS-70 Tue, Mar/05/19 02:42pm

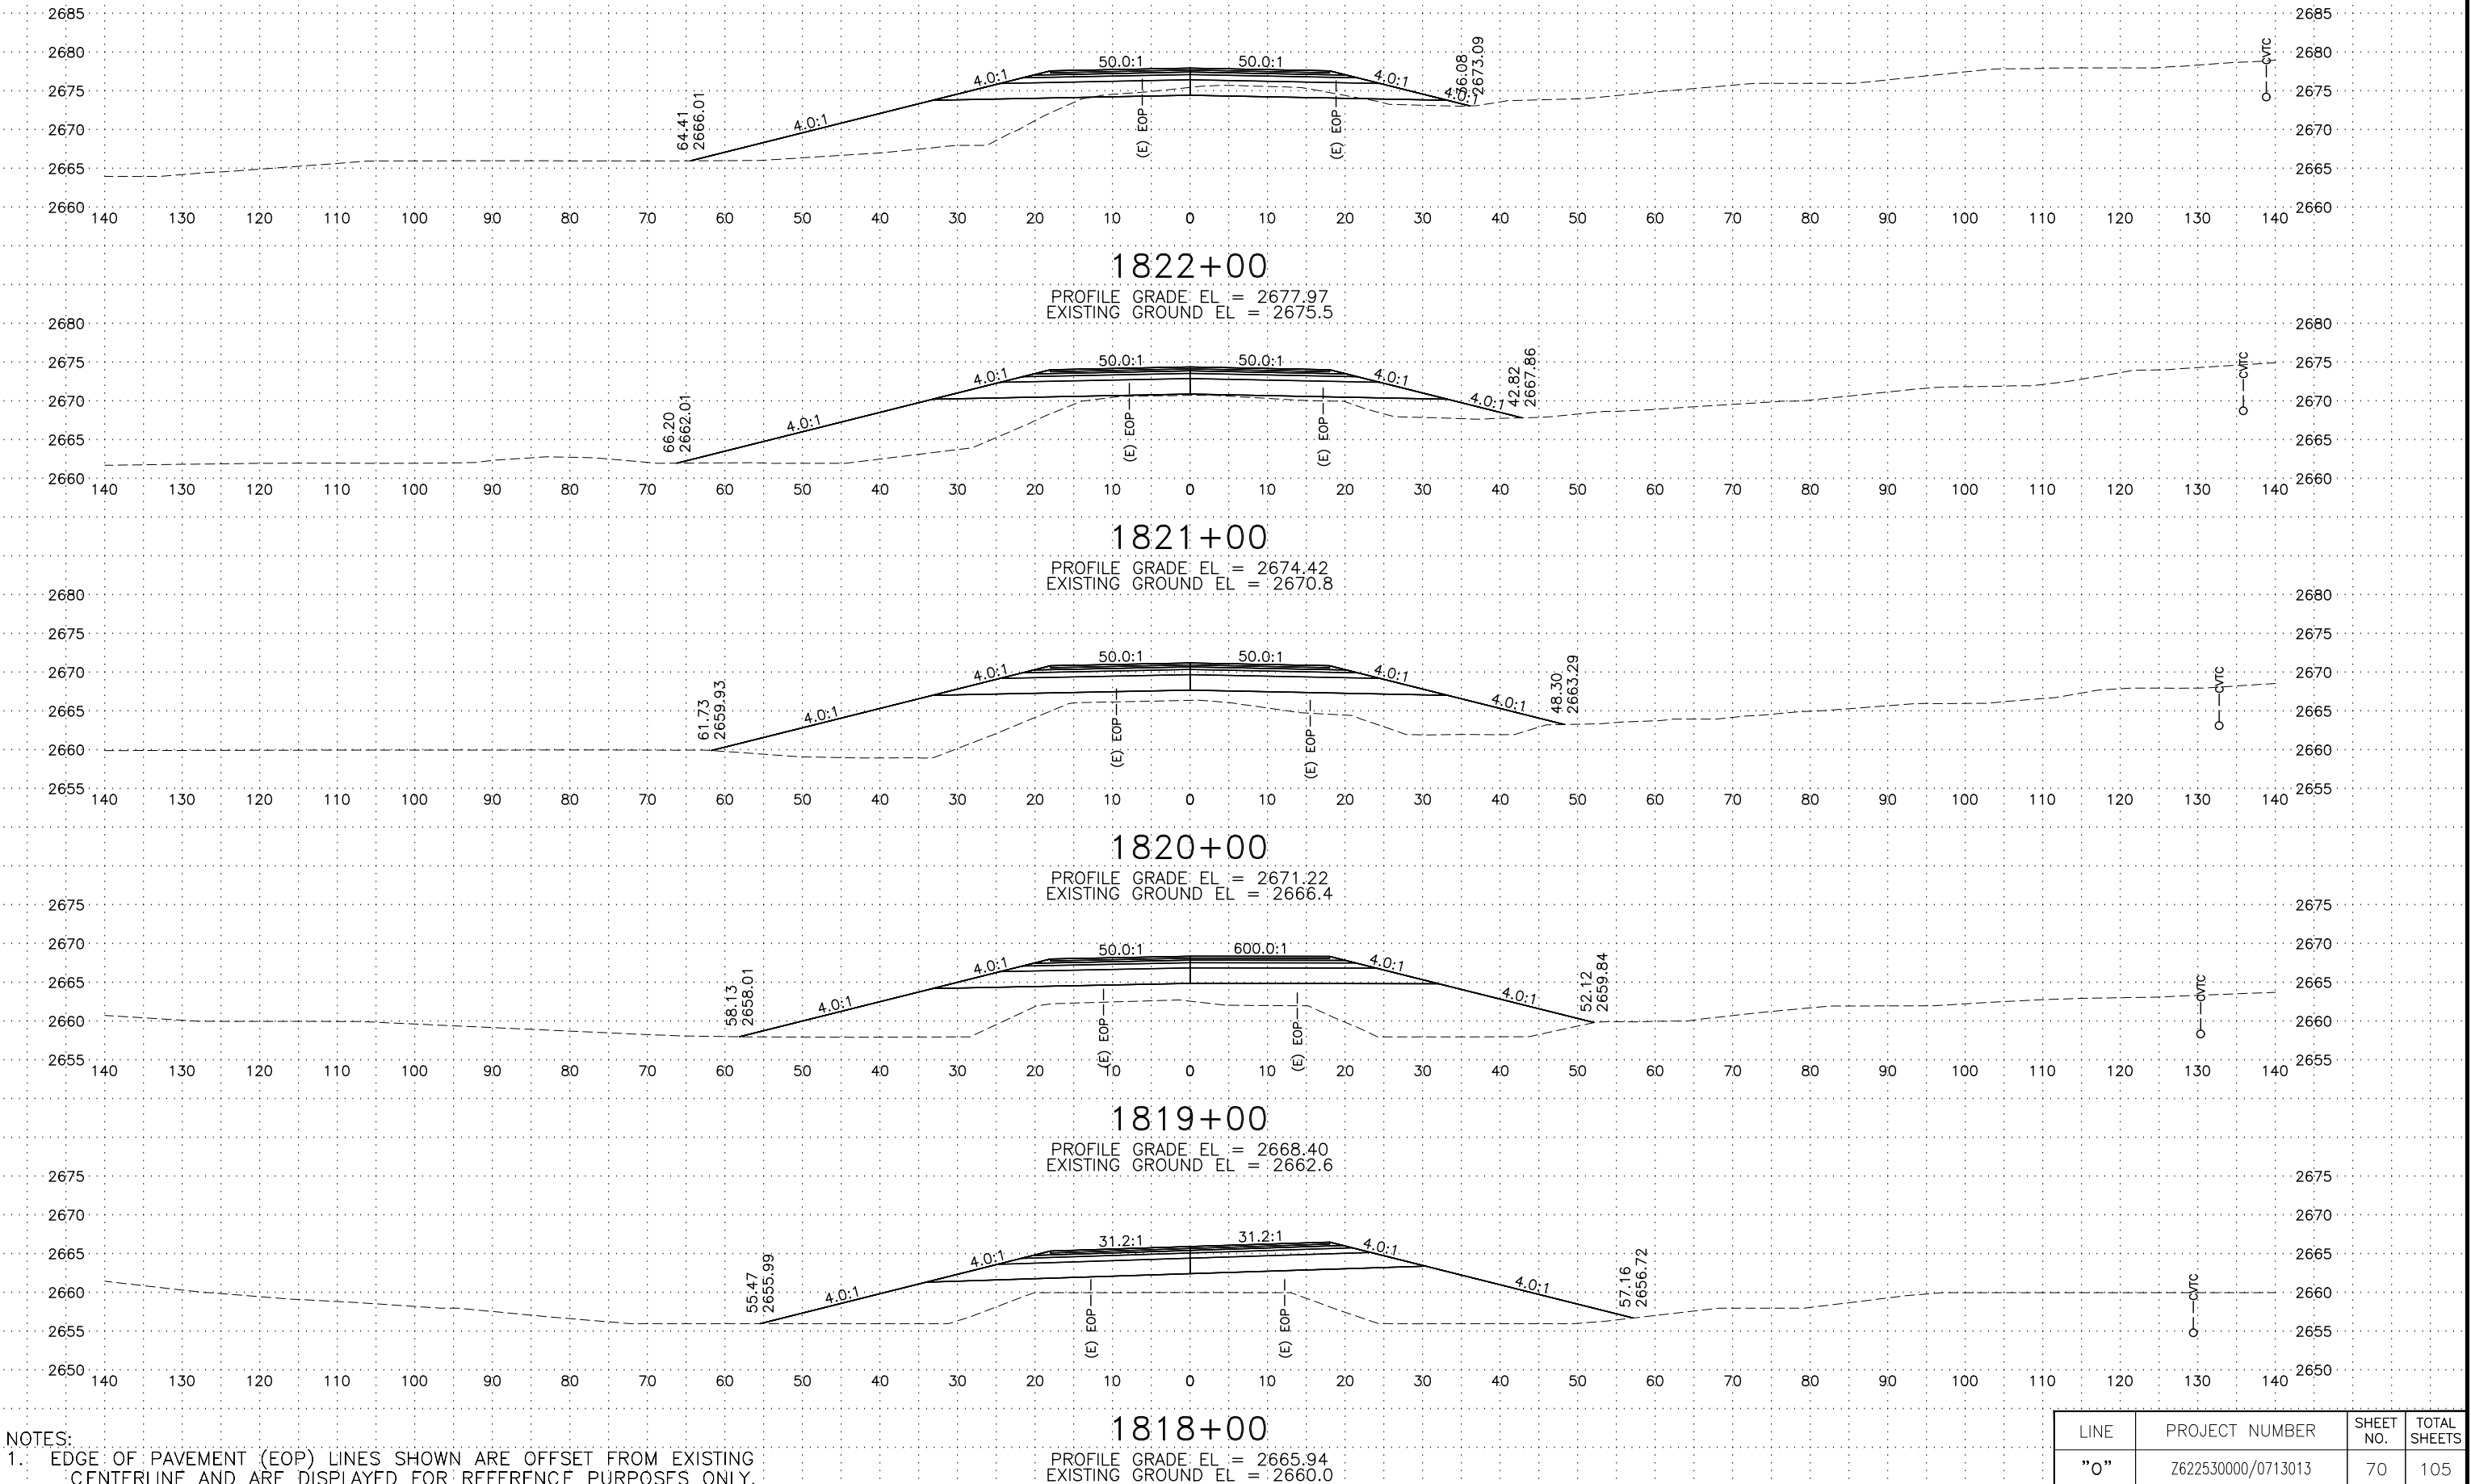

NOTES:
1. EDGE OF PAVEMENT (EOP) LINES SHOWN ARE OFFSET FROM EXISTING CENTERLINE AND ARE DISPLAYED FOR REFERENCE PURPOSES ONLY.

LINE	PROJECT NUMBER	SHEET NO.	TOTAL SHEETS
"0"	Z622530000/0713013	70	105


C:\pwworking\west01\00621986\62253_0_XS-71 Tue, Mar/05/19 02:43pm

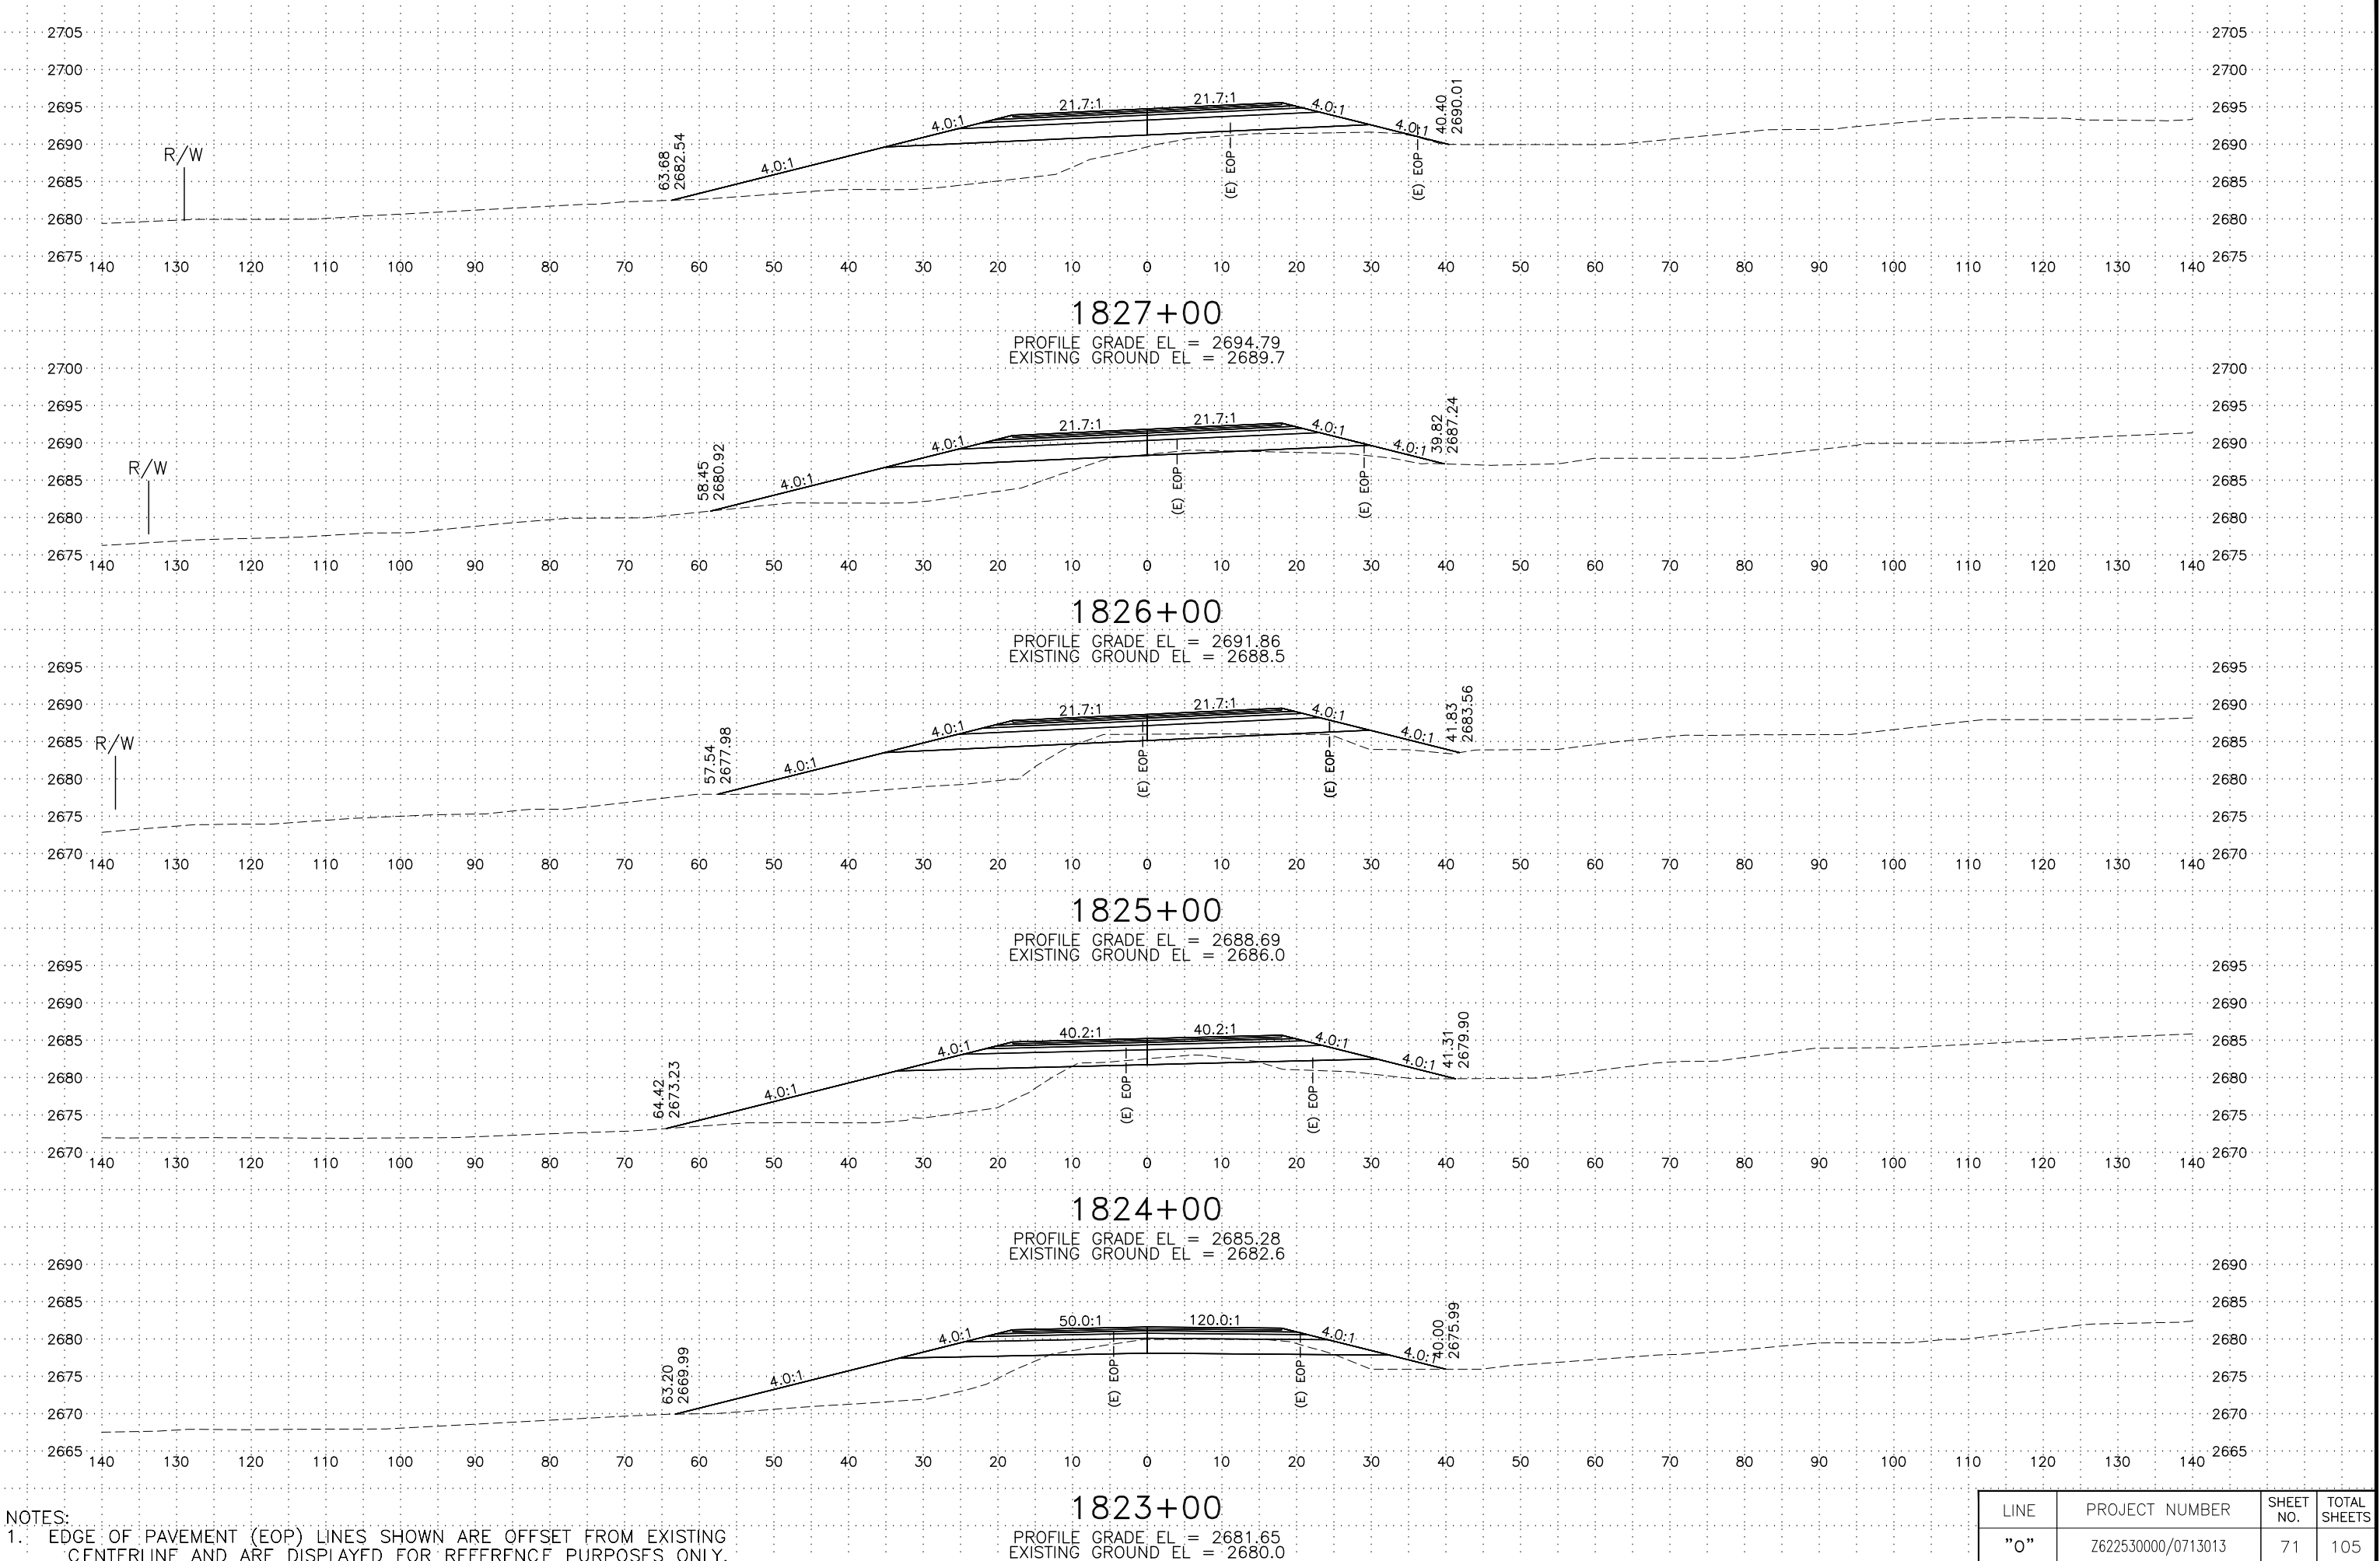

NOTES:
1. EDGE OF PAVEMENT (EOP) LINES SHOWN ARE OFFSET FROM EXISTING CENTERLINE AND ARE DISPLAYED FOR REFERENCE PURPOSES ONLY.

LINE	PROJECT NUMBER	SHEET NO.	TOTAL SHEETS
"0"	Z622530000/0713013	71	105


C:\pwworking\west01\06021986\62253_0_XS-72 Tue, Mar/05/19 02:45pm

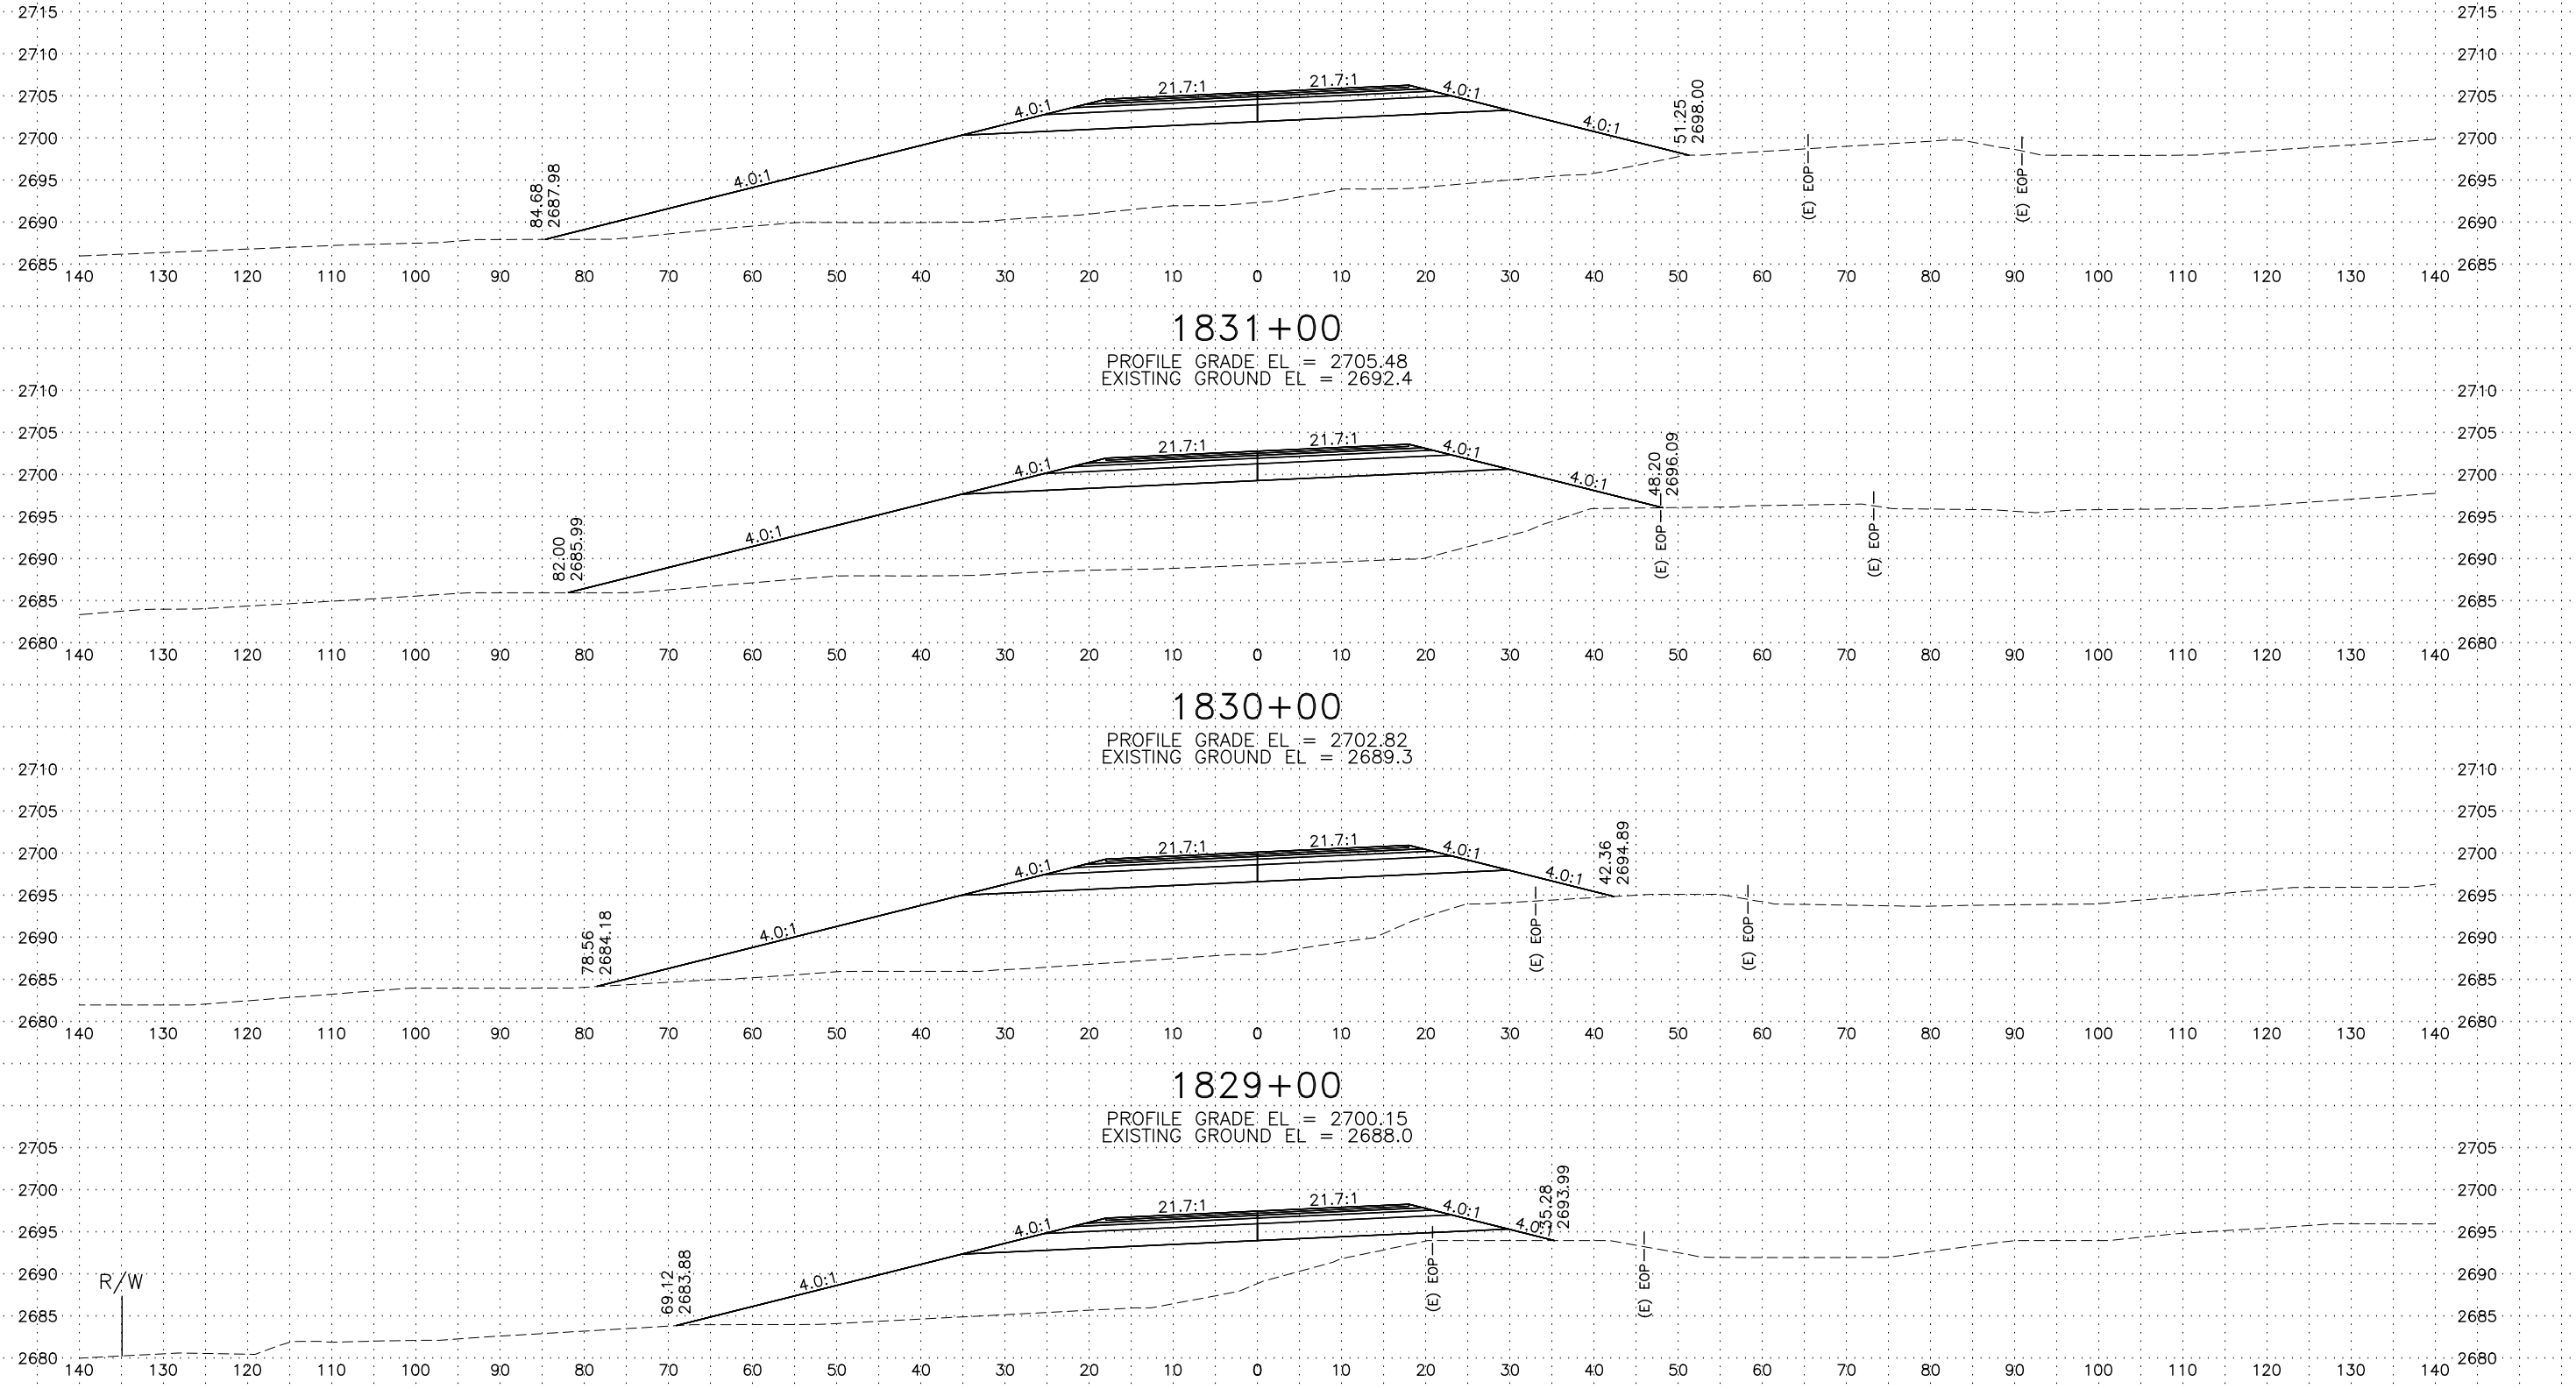

NOTES:
1. EDGE OF PAVEMENT (EOP) LINES SHOWN ARE OFFSET FROM EXISTING CENTERLINE AND ARE DISPLAYED FOR REFERENCE PURPOSES ONLY.


LINE	PROJECT NUMBER	SHEET NO.	TOTAL SHEETS
"0"	Z622530000/0713013	72	105

C:\pwworking\west01\06021986\62253_0_XS-73 Tue, Mar/05/19 02:46pm

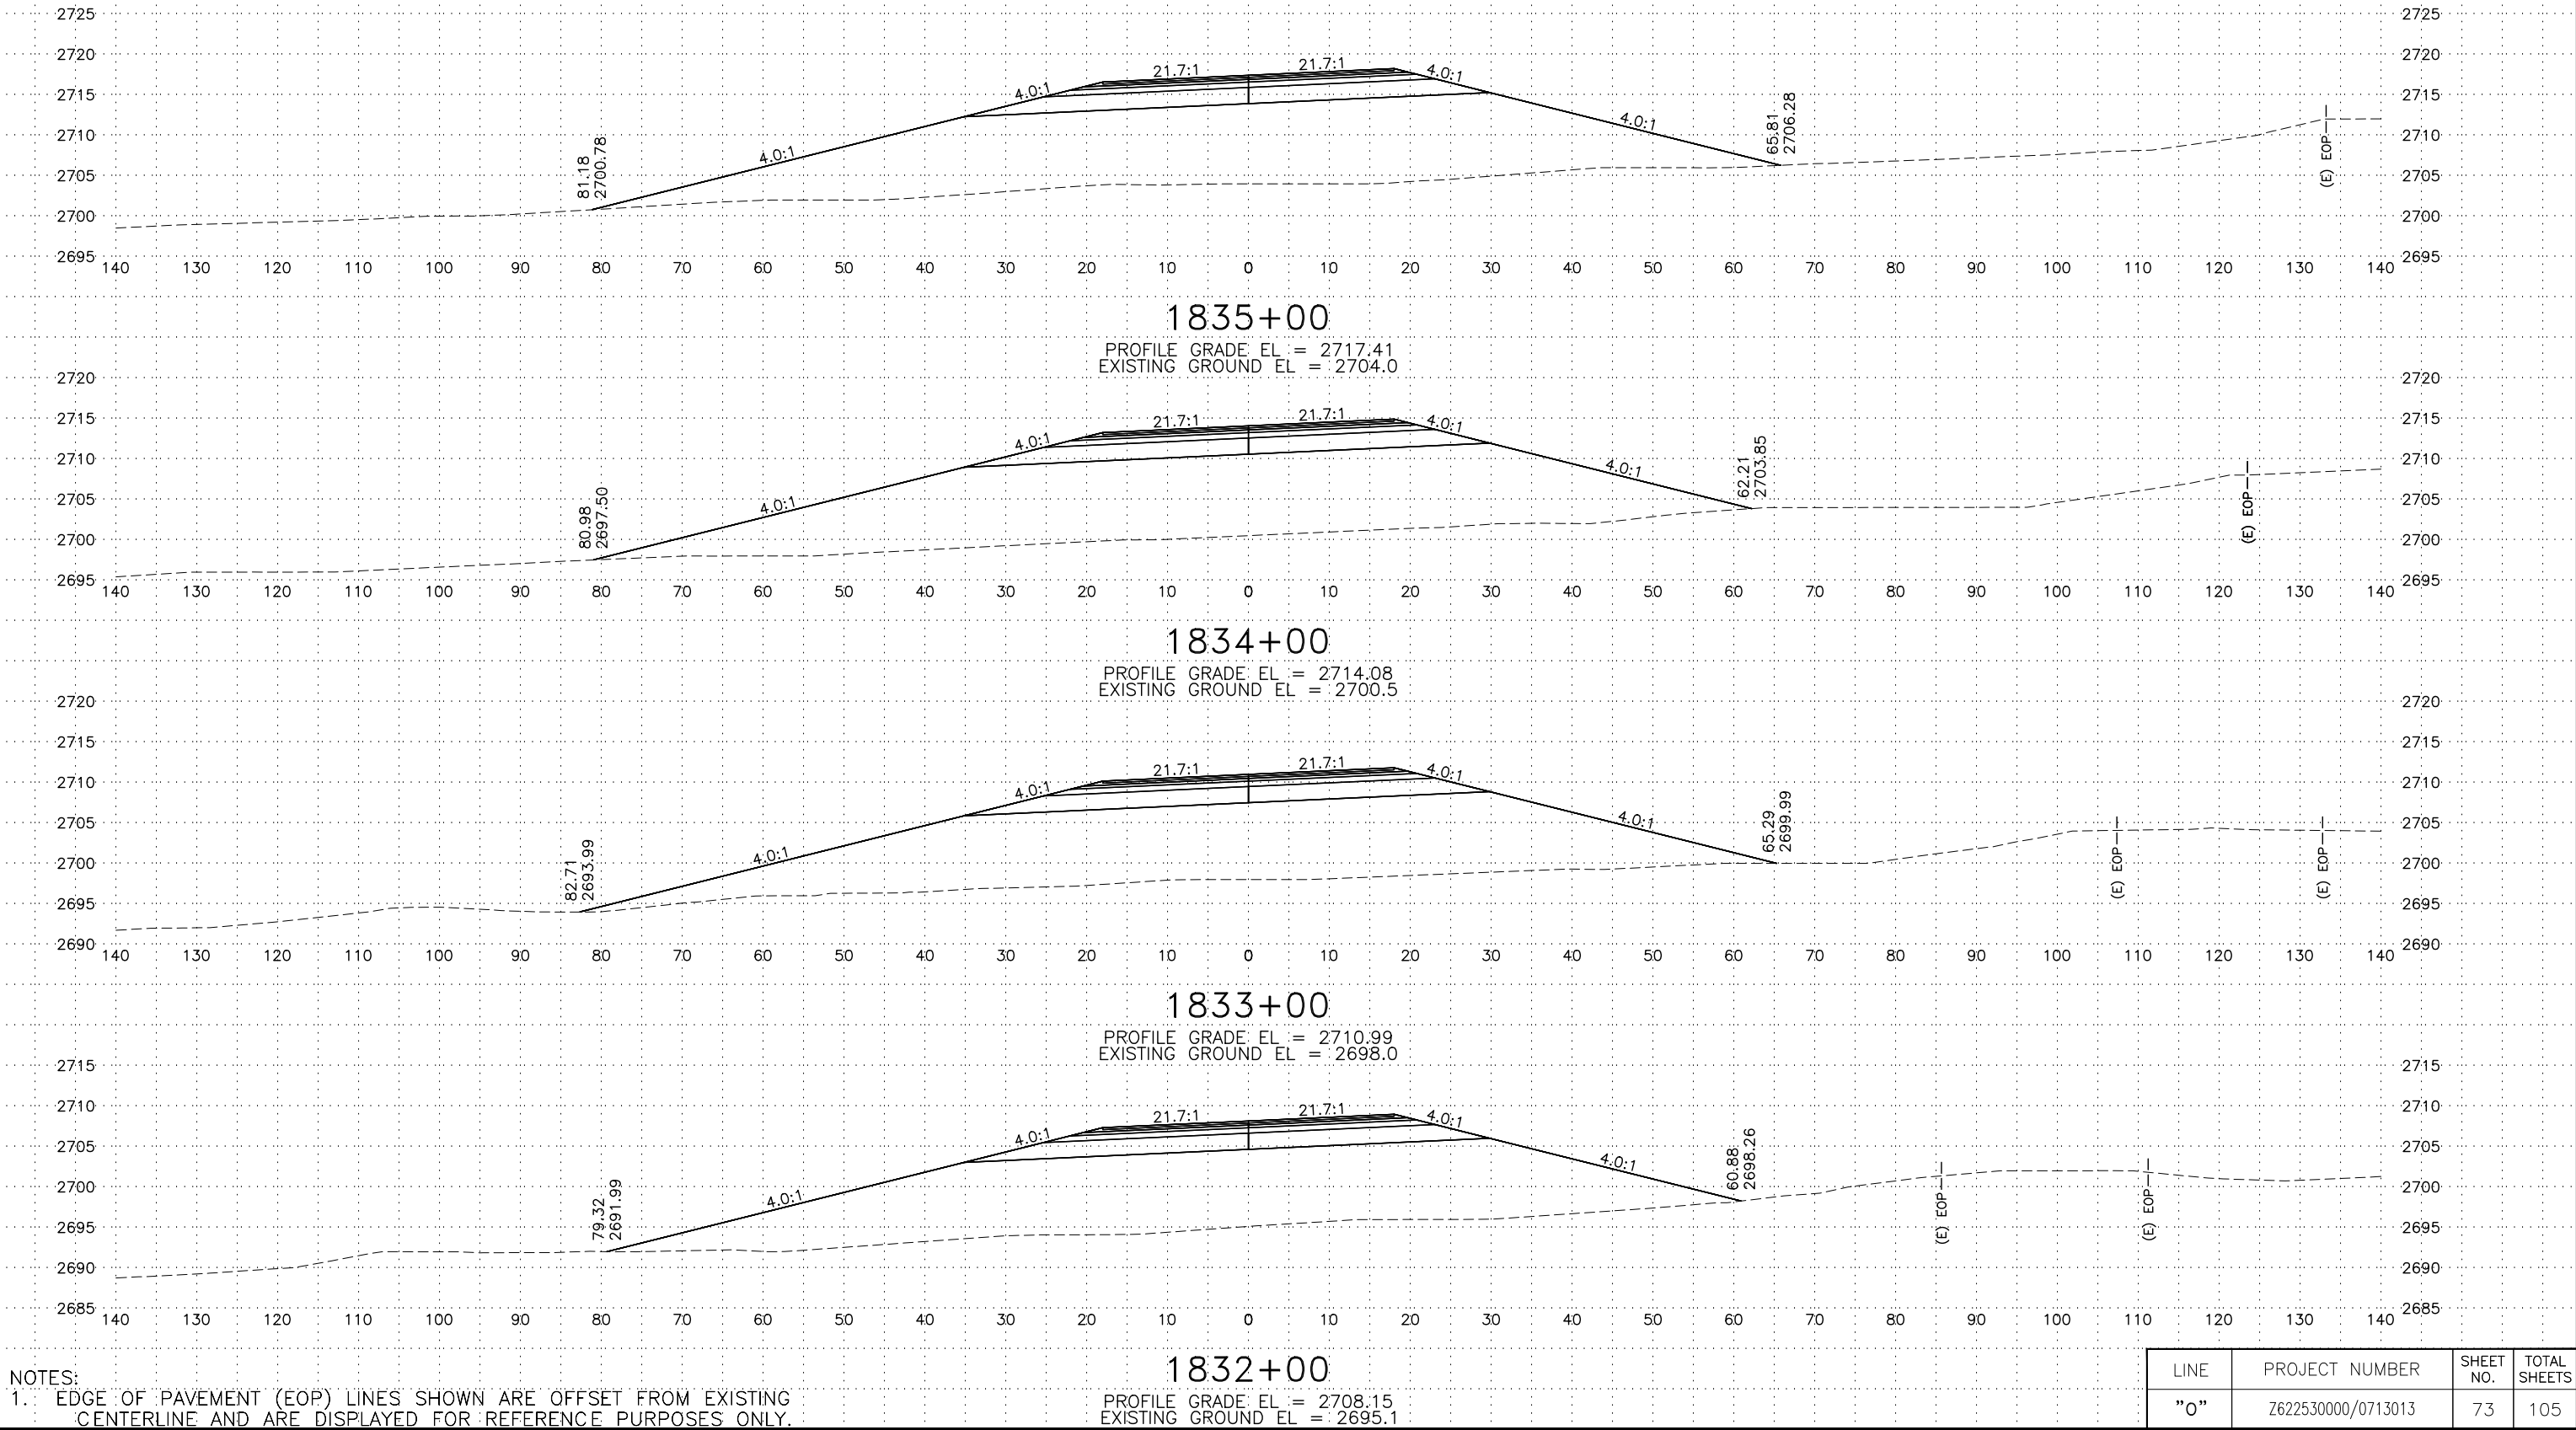

LINE	PROJECT NUMBER	SHEET NO.	TOTAL SHEETS
"0"	Z622530000/0713013	73	105


C:\pwworking\wes01\06021986\62253_0_XS-74 Tue, Mar/05/19 02:47pm

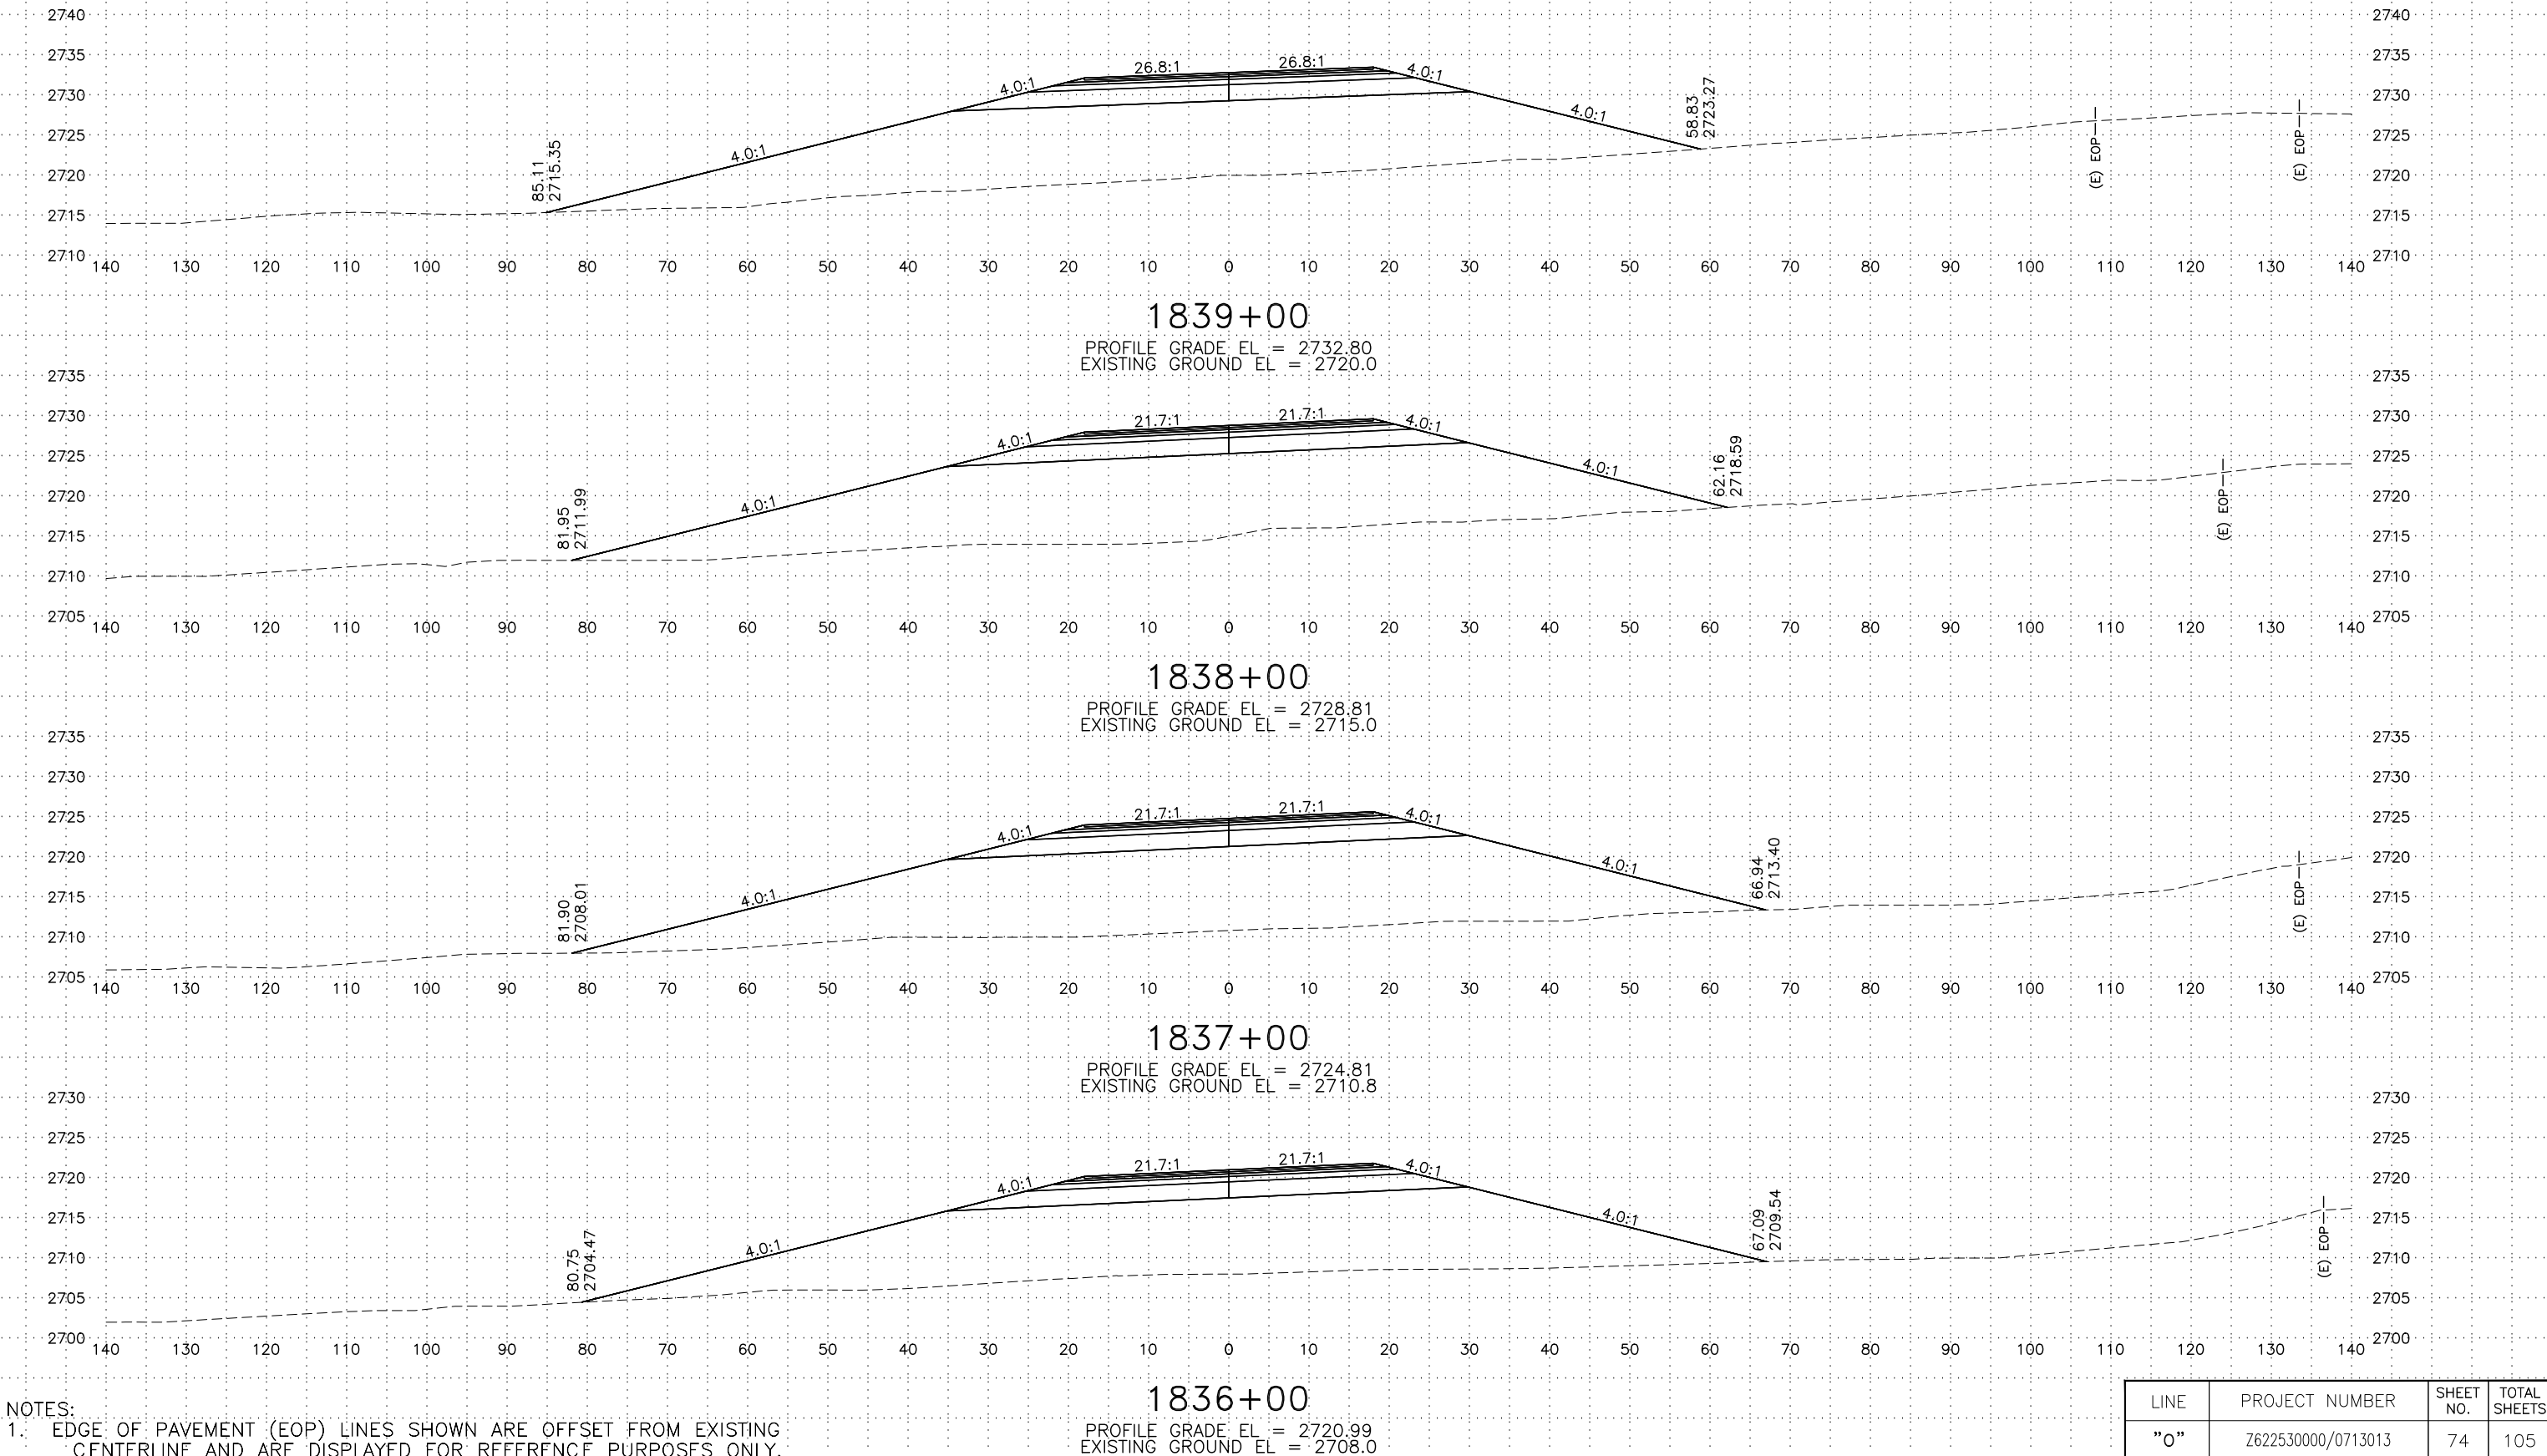

NOTES:
1. EDGE OF PAVEMENT (EOP) LINES SHOWN ARE OFFSET FROM EXISTING CENTERLINE AND ARE DISPLAYED FOR REFERENCE PURPOSES ONLY.


LINE	PROJECT NUMBER	SHEET NO.	TOTAL SHEETS
"0"	Z622530000/0713013	74	105

C:\pwworking\west01\06021986\62253_0_XS-75 Tue, Mar/05/19 02:48pm

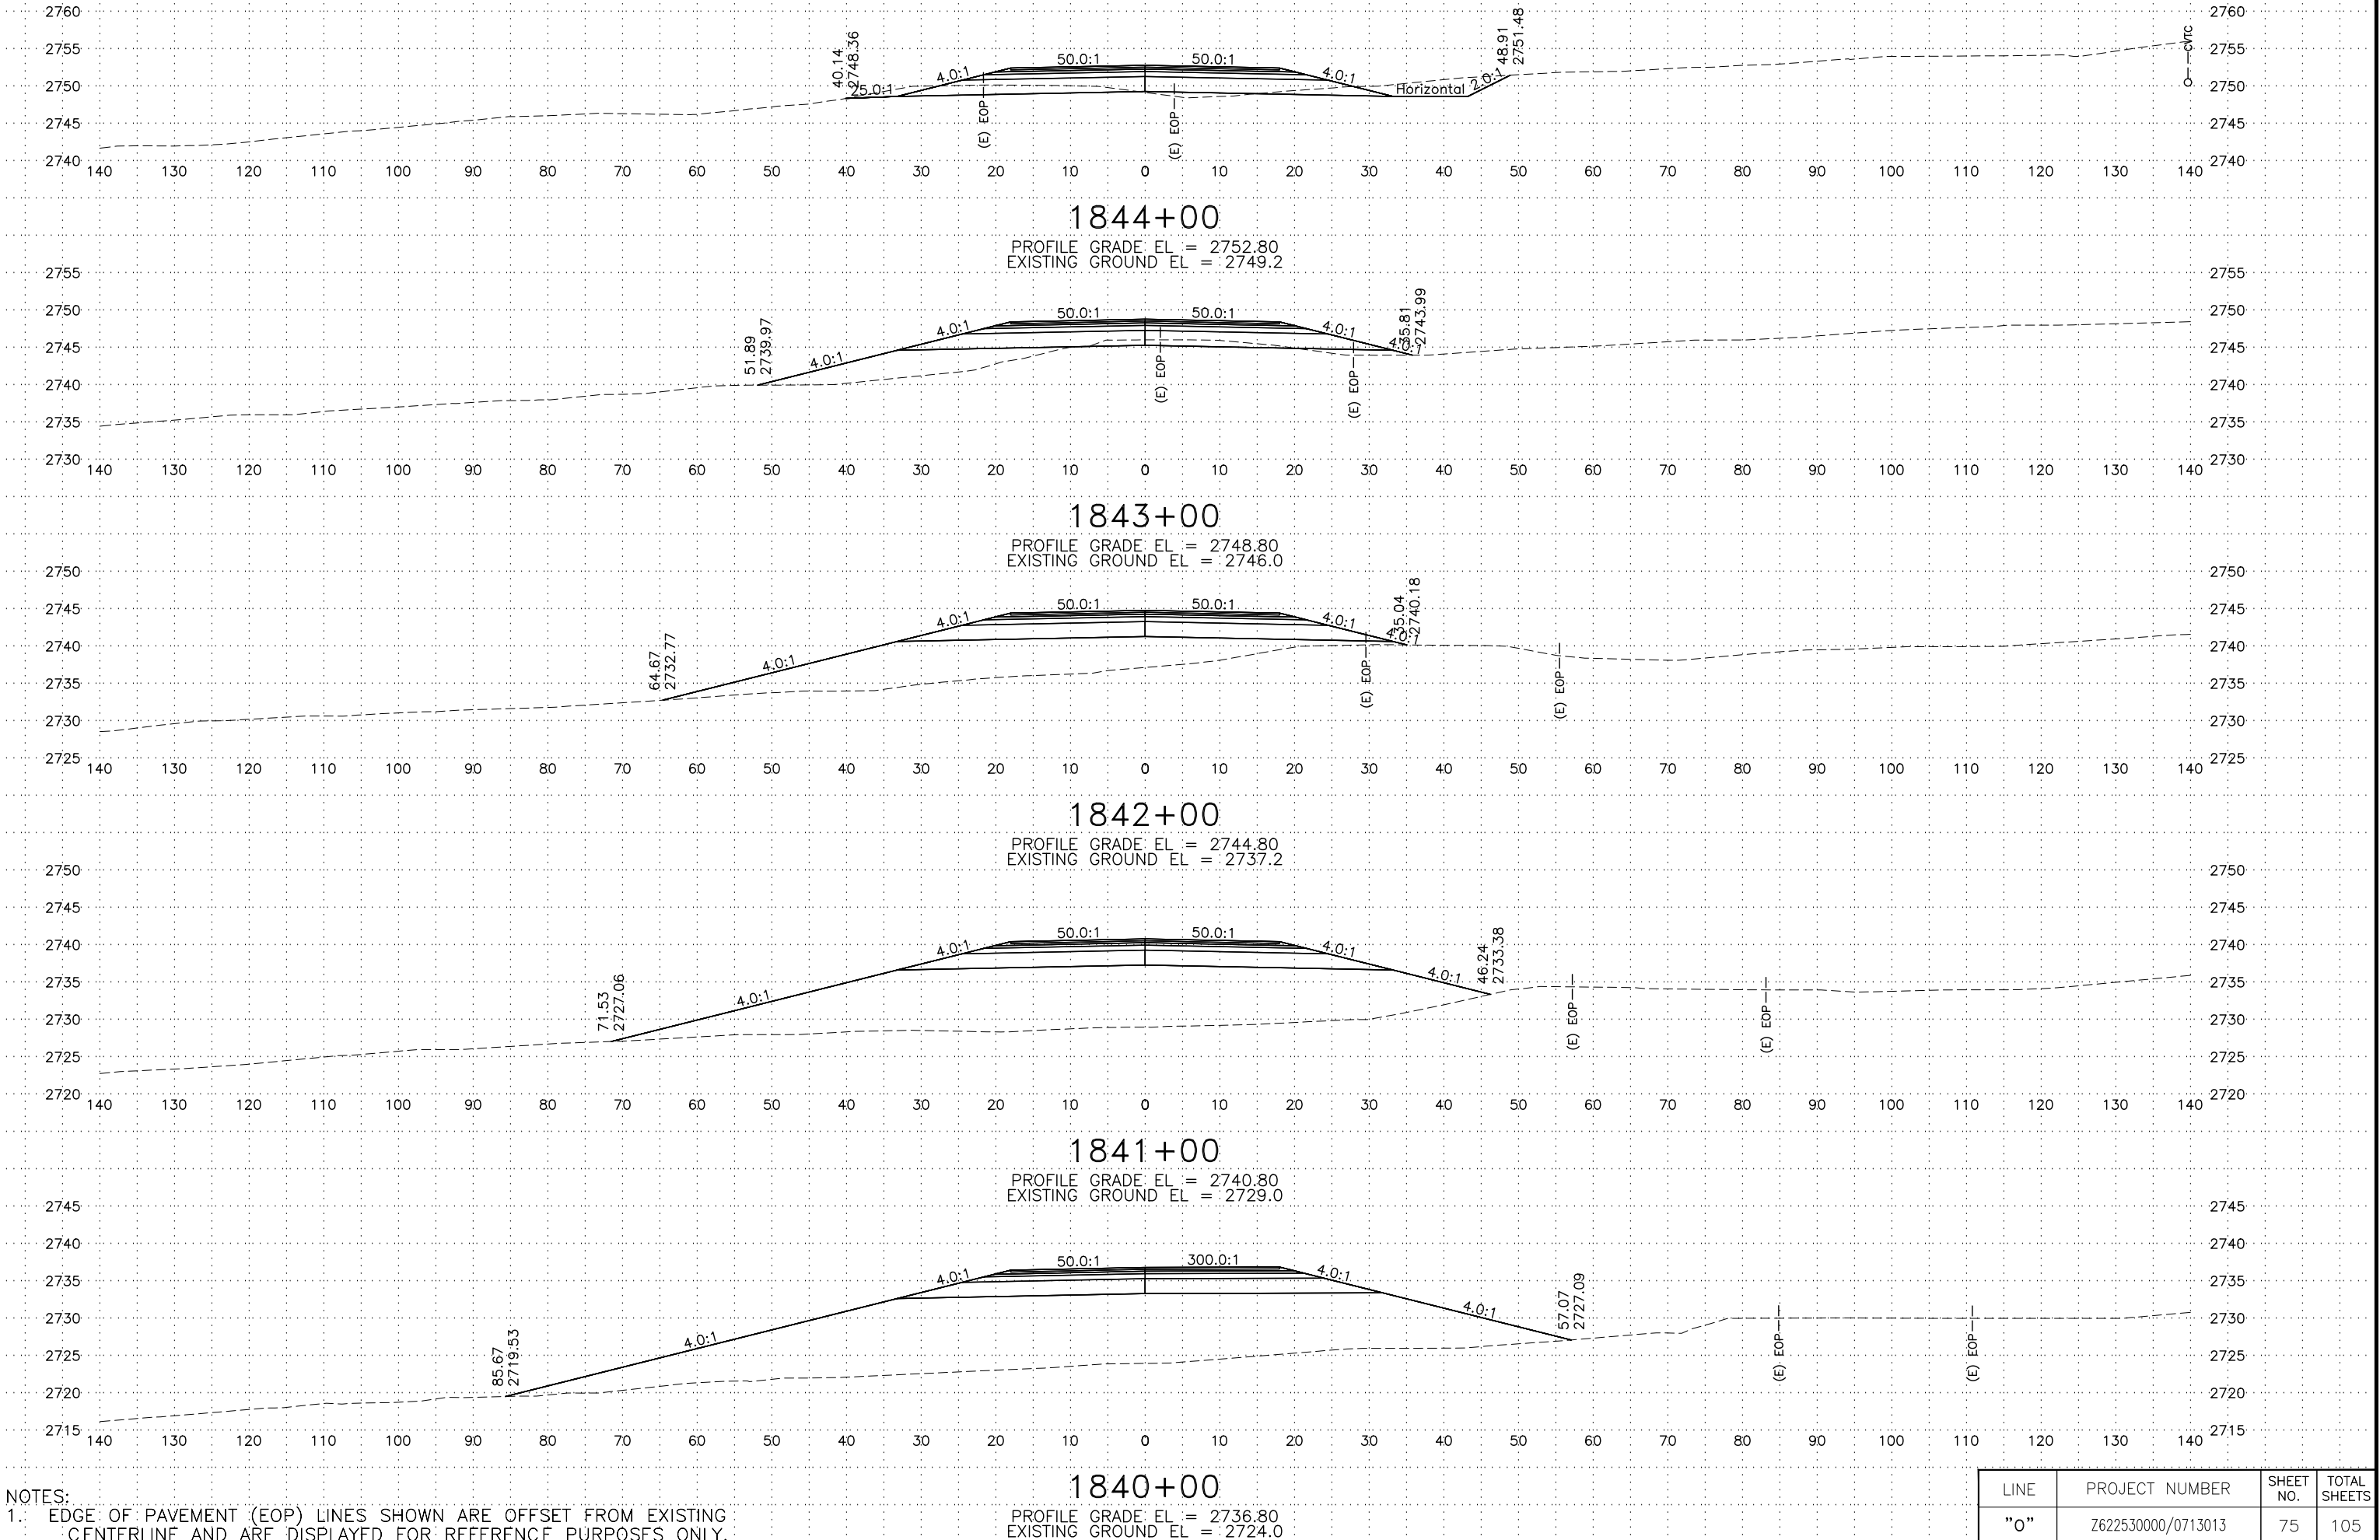


NOTES:
1. EDGE OF PAVEMENT (EOP) LINES SHOWN ARE OFFSET FROM EXISTING CENTERLINE AND ARE DISPLAYED FOR REFERENCE PURPOSES ONLY.

LINE	PROJECT NUMBER	SHEET NO.	TOTAL SHEETS
"0"	Z622530000/0713013	75	105

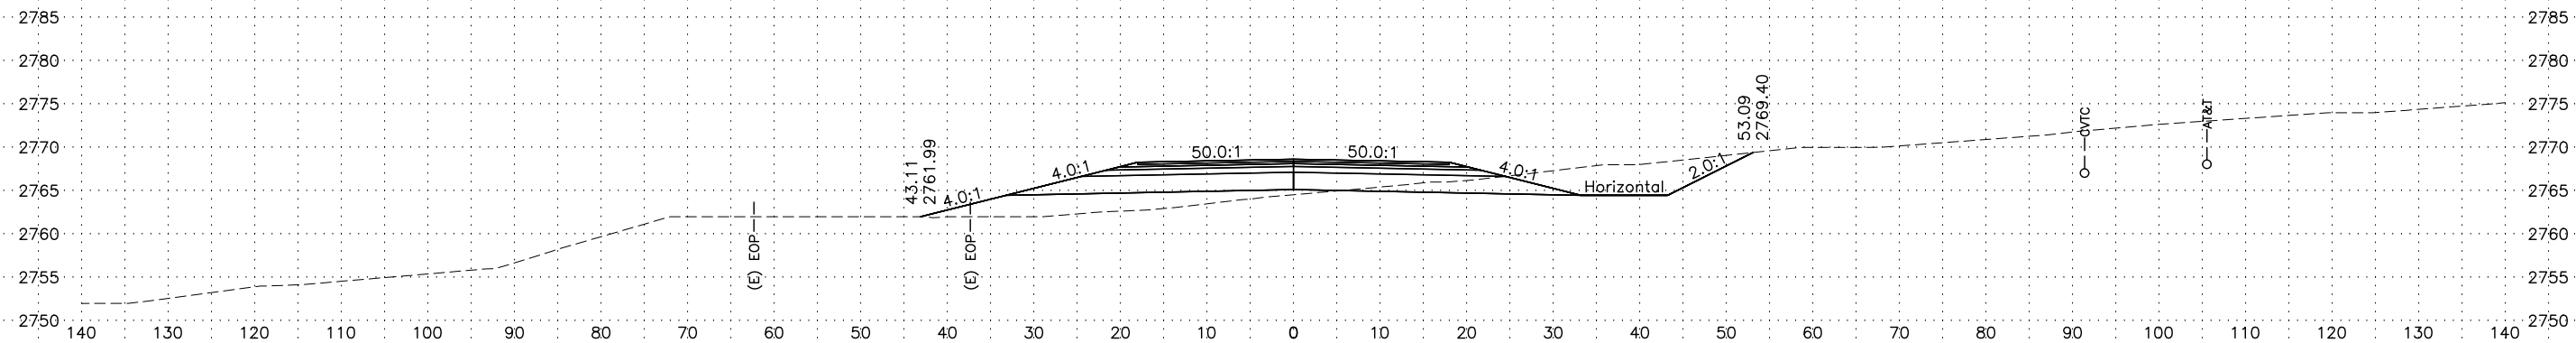
 $1848+00$

PROFILE GRADE EL = 2768.63
EXISTING GROUND EL = 2764.5

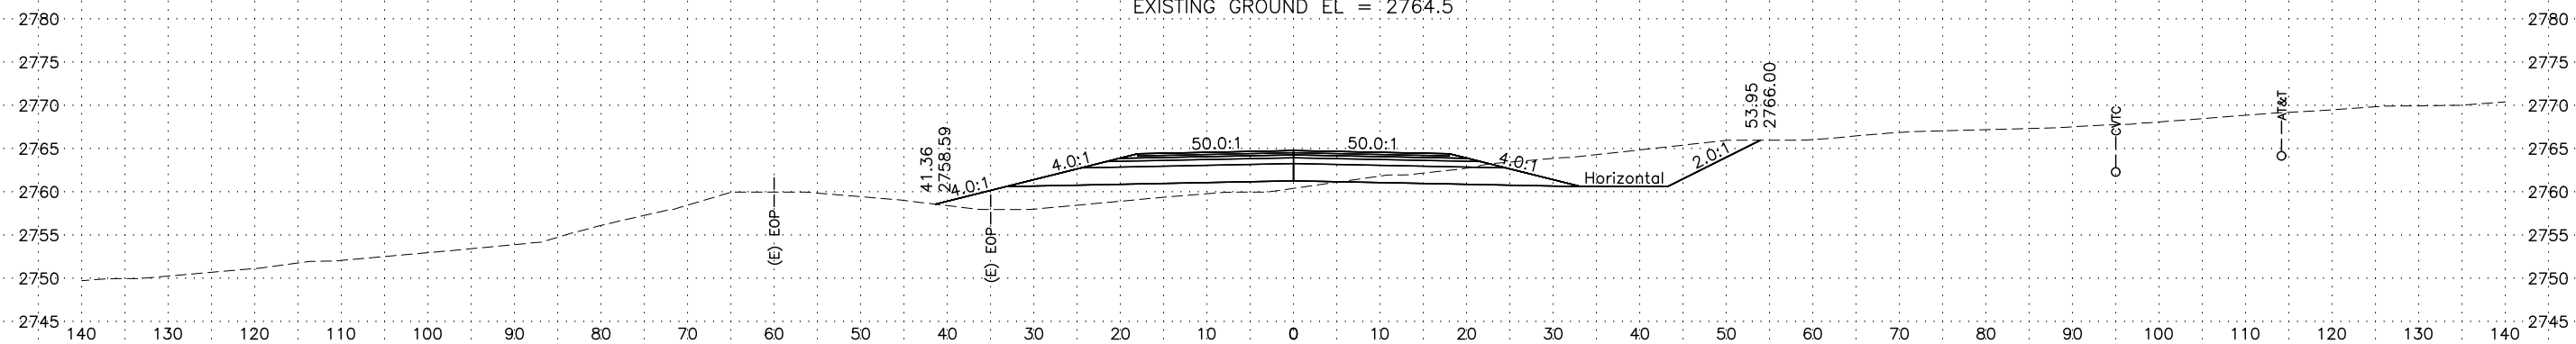


1847+00

PROFILE GRADE EL = 2764.79
EXISTING GROUND EL = 2760.4

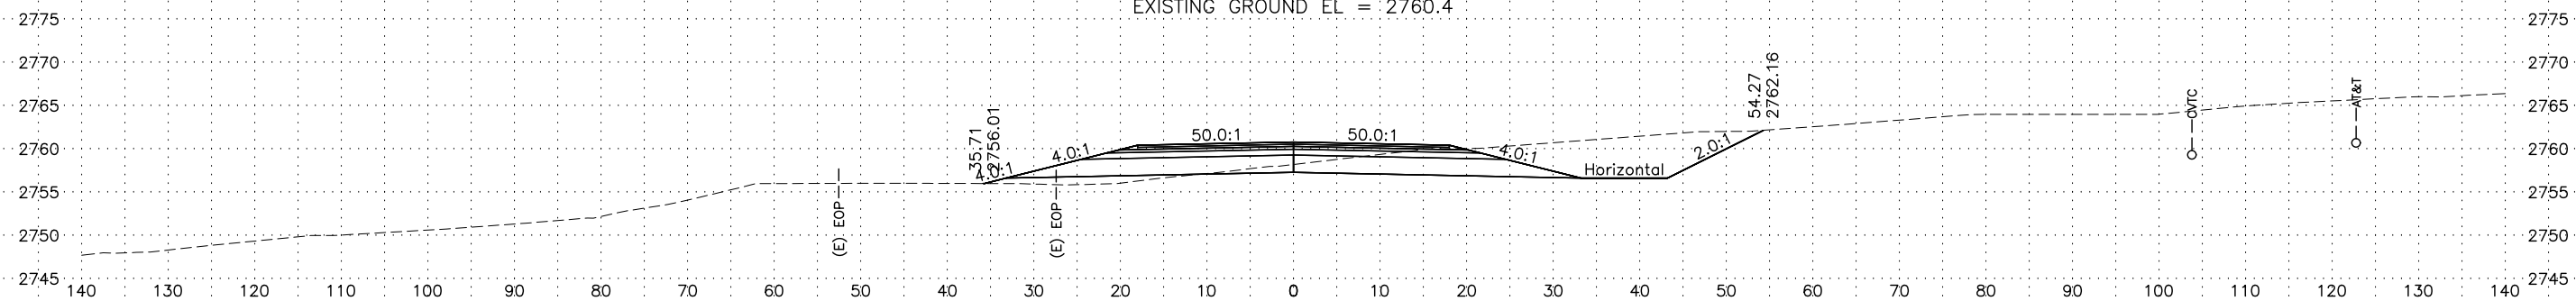
$$1846 + 00$$

PROFILE GRADE EL = 2760.80
EXISTING GROUND EL = 2758.2

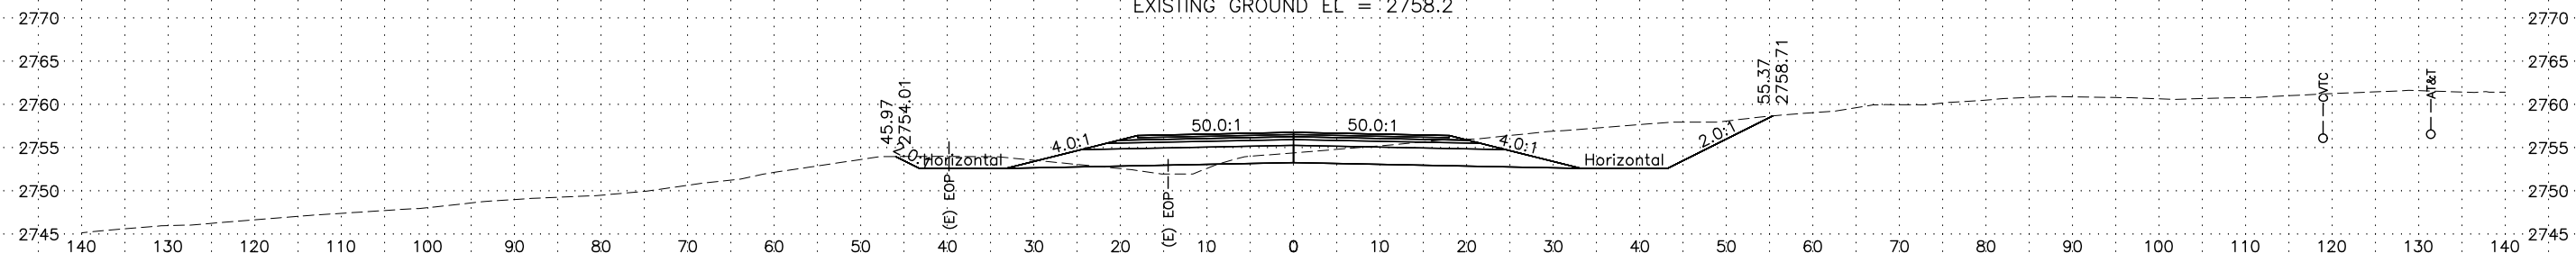
$$1845 + 00$$


PROFILE GRADE EL = 2756.80
EXISTING GROUND EL = 2754.4

NOTES:

1. EDGE OF PAVEMENT (EOP) LINES SHOWN ARE OFFSET FROM EXISTING CENTERLINE AND ARE DISPLAYED FOR REFERENCE PURPOSES ONLY.

LINE	PROJECT NUMBER	SHEET NO.	TOTAL SHEETS
"0"	Z622530000/0713013	76	105


C:\pwworking\west01\06021986\62253_0_XS-77 Tue, Mar/05/19 02:50pm

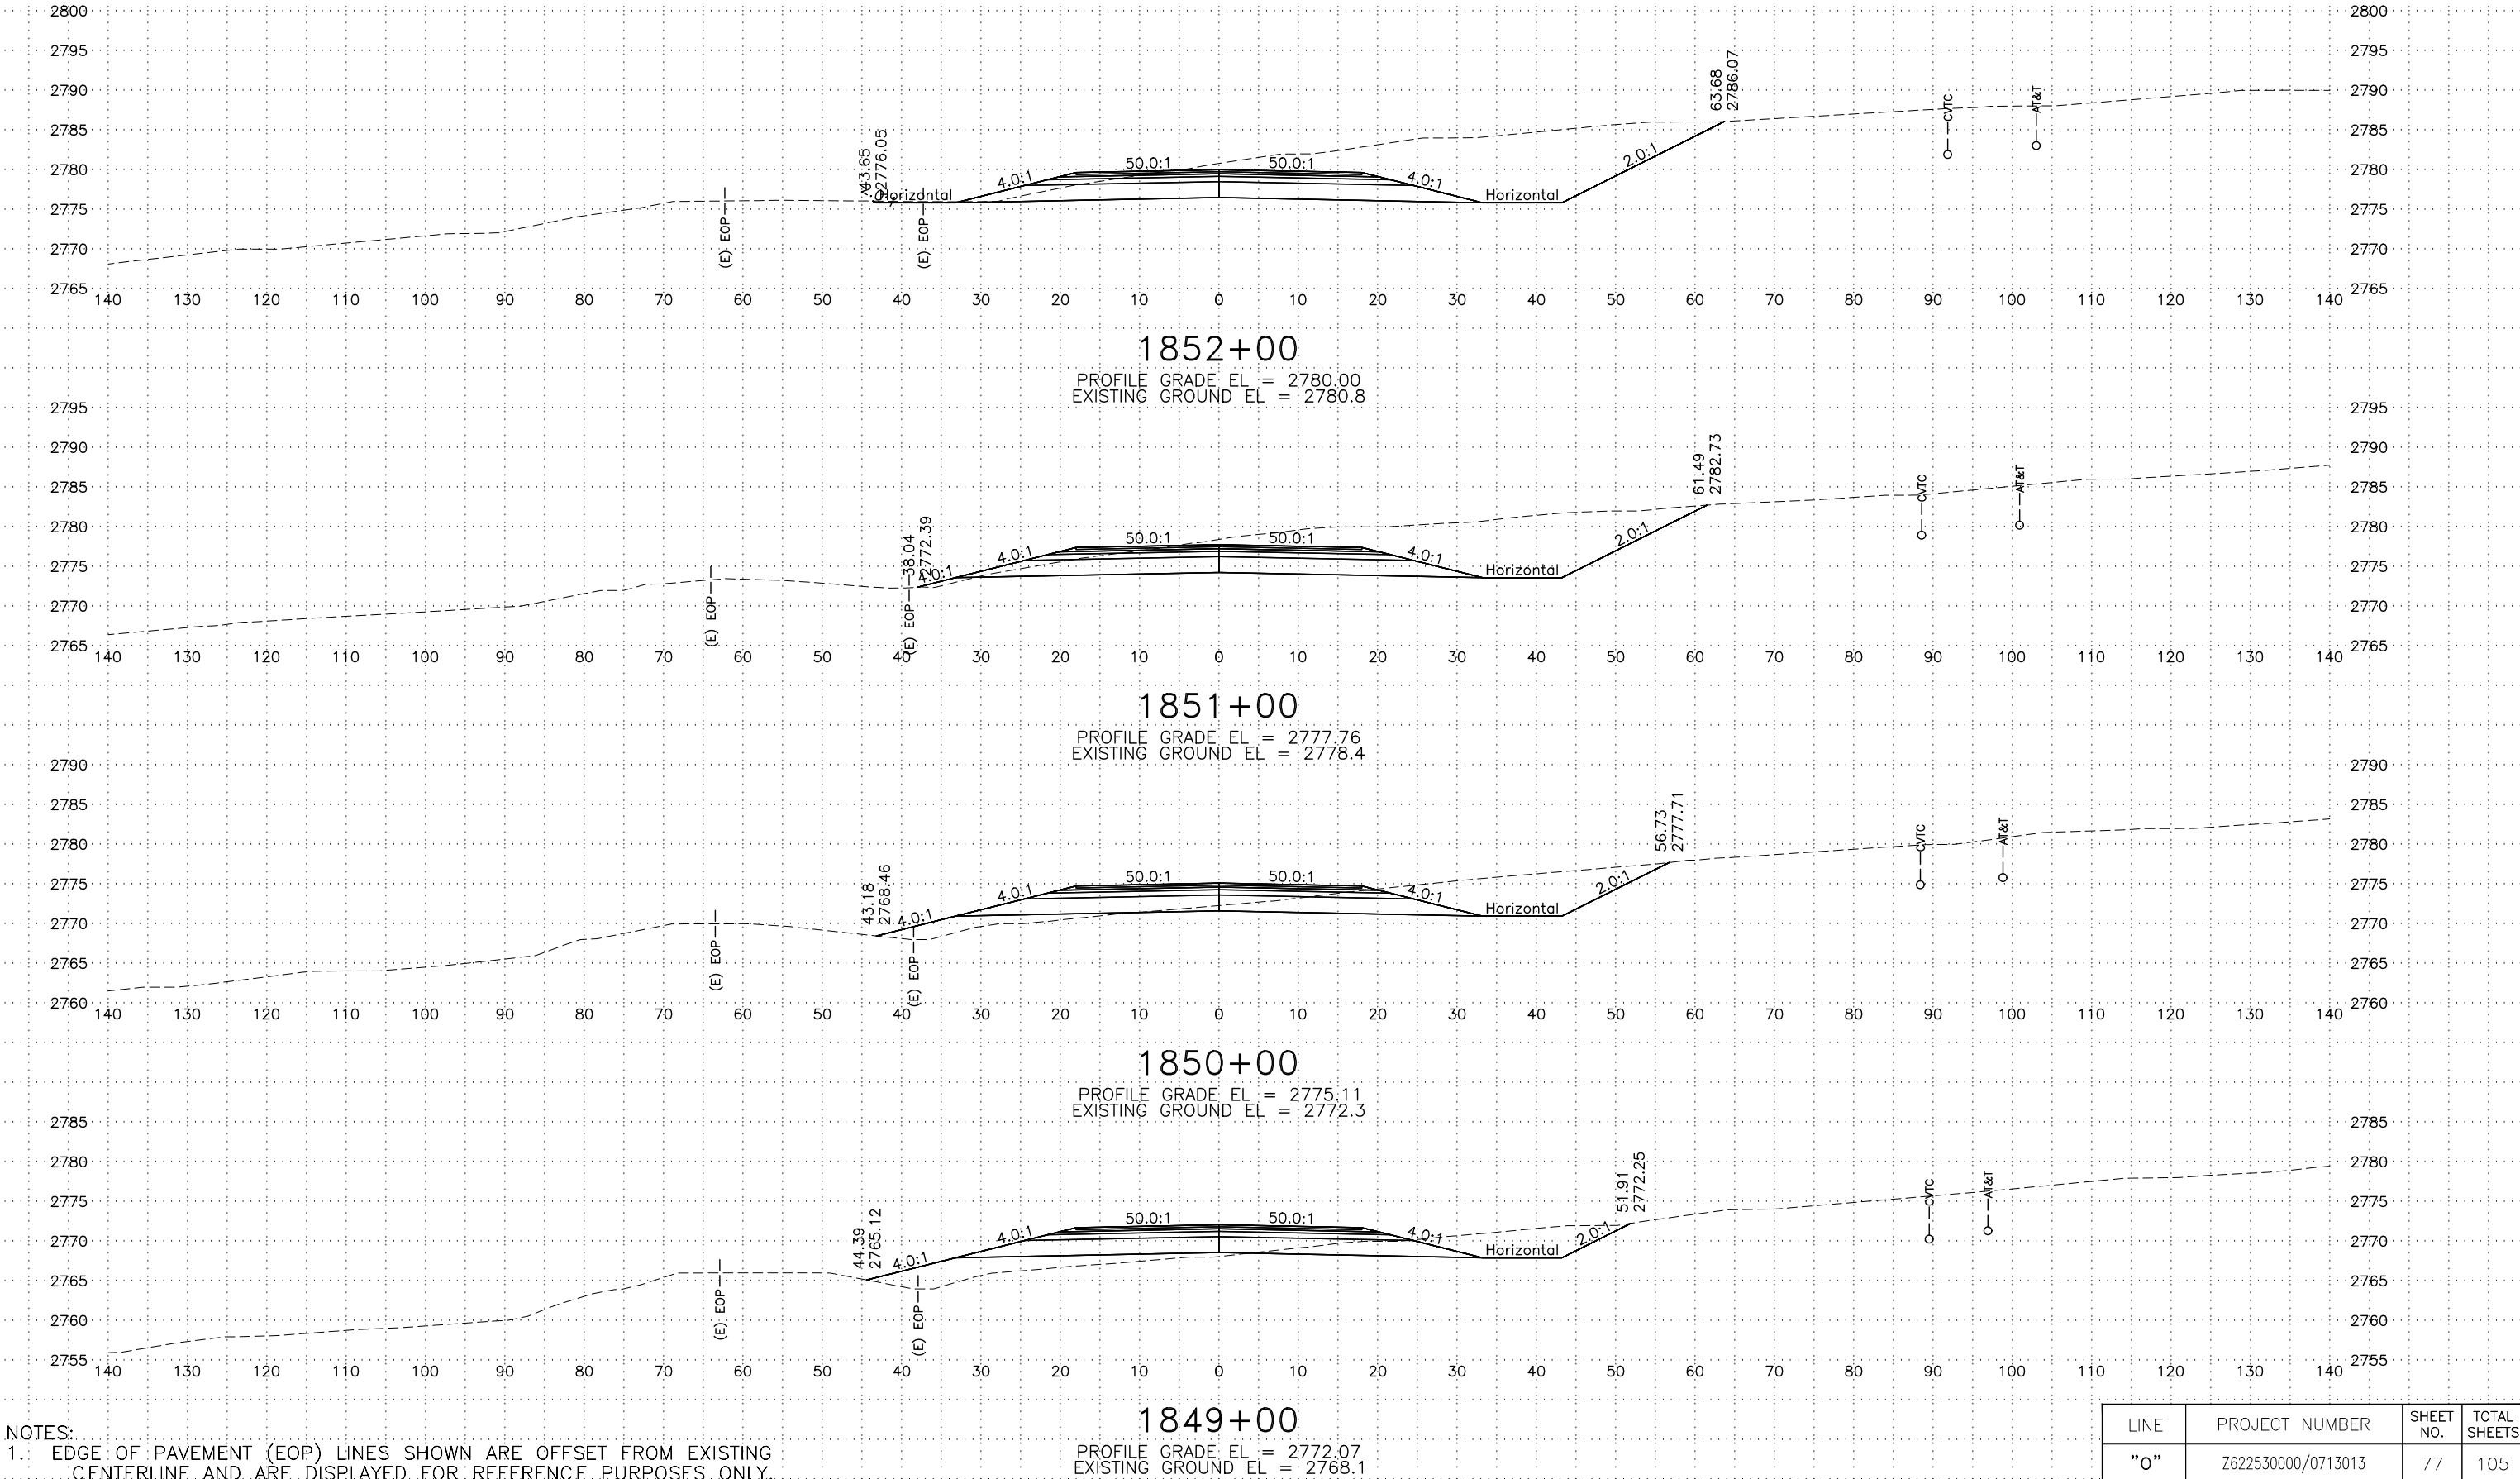

NOTES:
1. EDGE OF PAVEMENT (EOP) LINES SHOWN ARE OFFSET FROM EXISTING CENTERLINE AND ARE DISPLAYED FOR REFERENCE PURPOSES ONLY.

LINE	PROJECT NUMBER	SHEET NO.	TOTAL SHEETS
"0"	Z622530000/0713013	77	105


C:\pwworking\west01\06021986\62253_0_XS-78 Tue, Mar/05/19 02:51pm

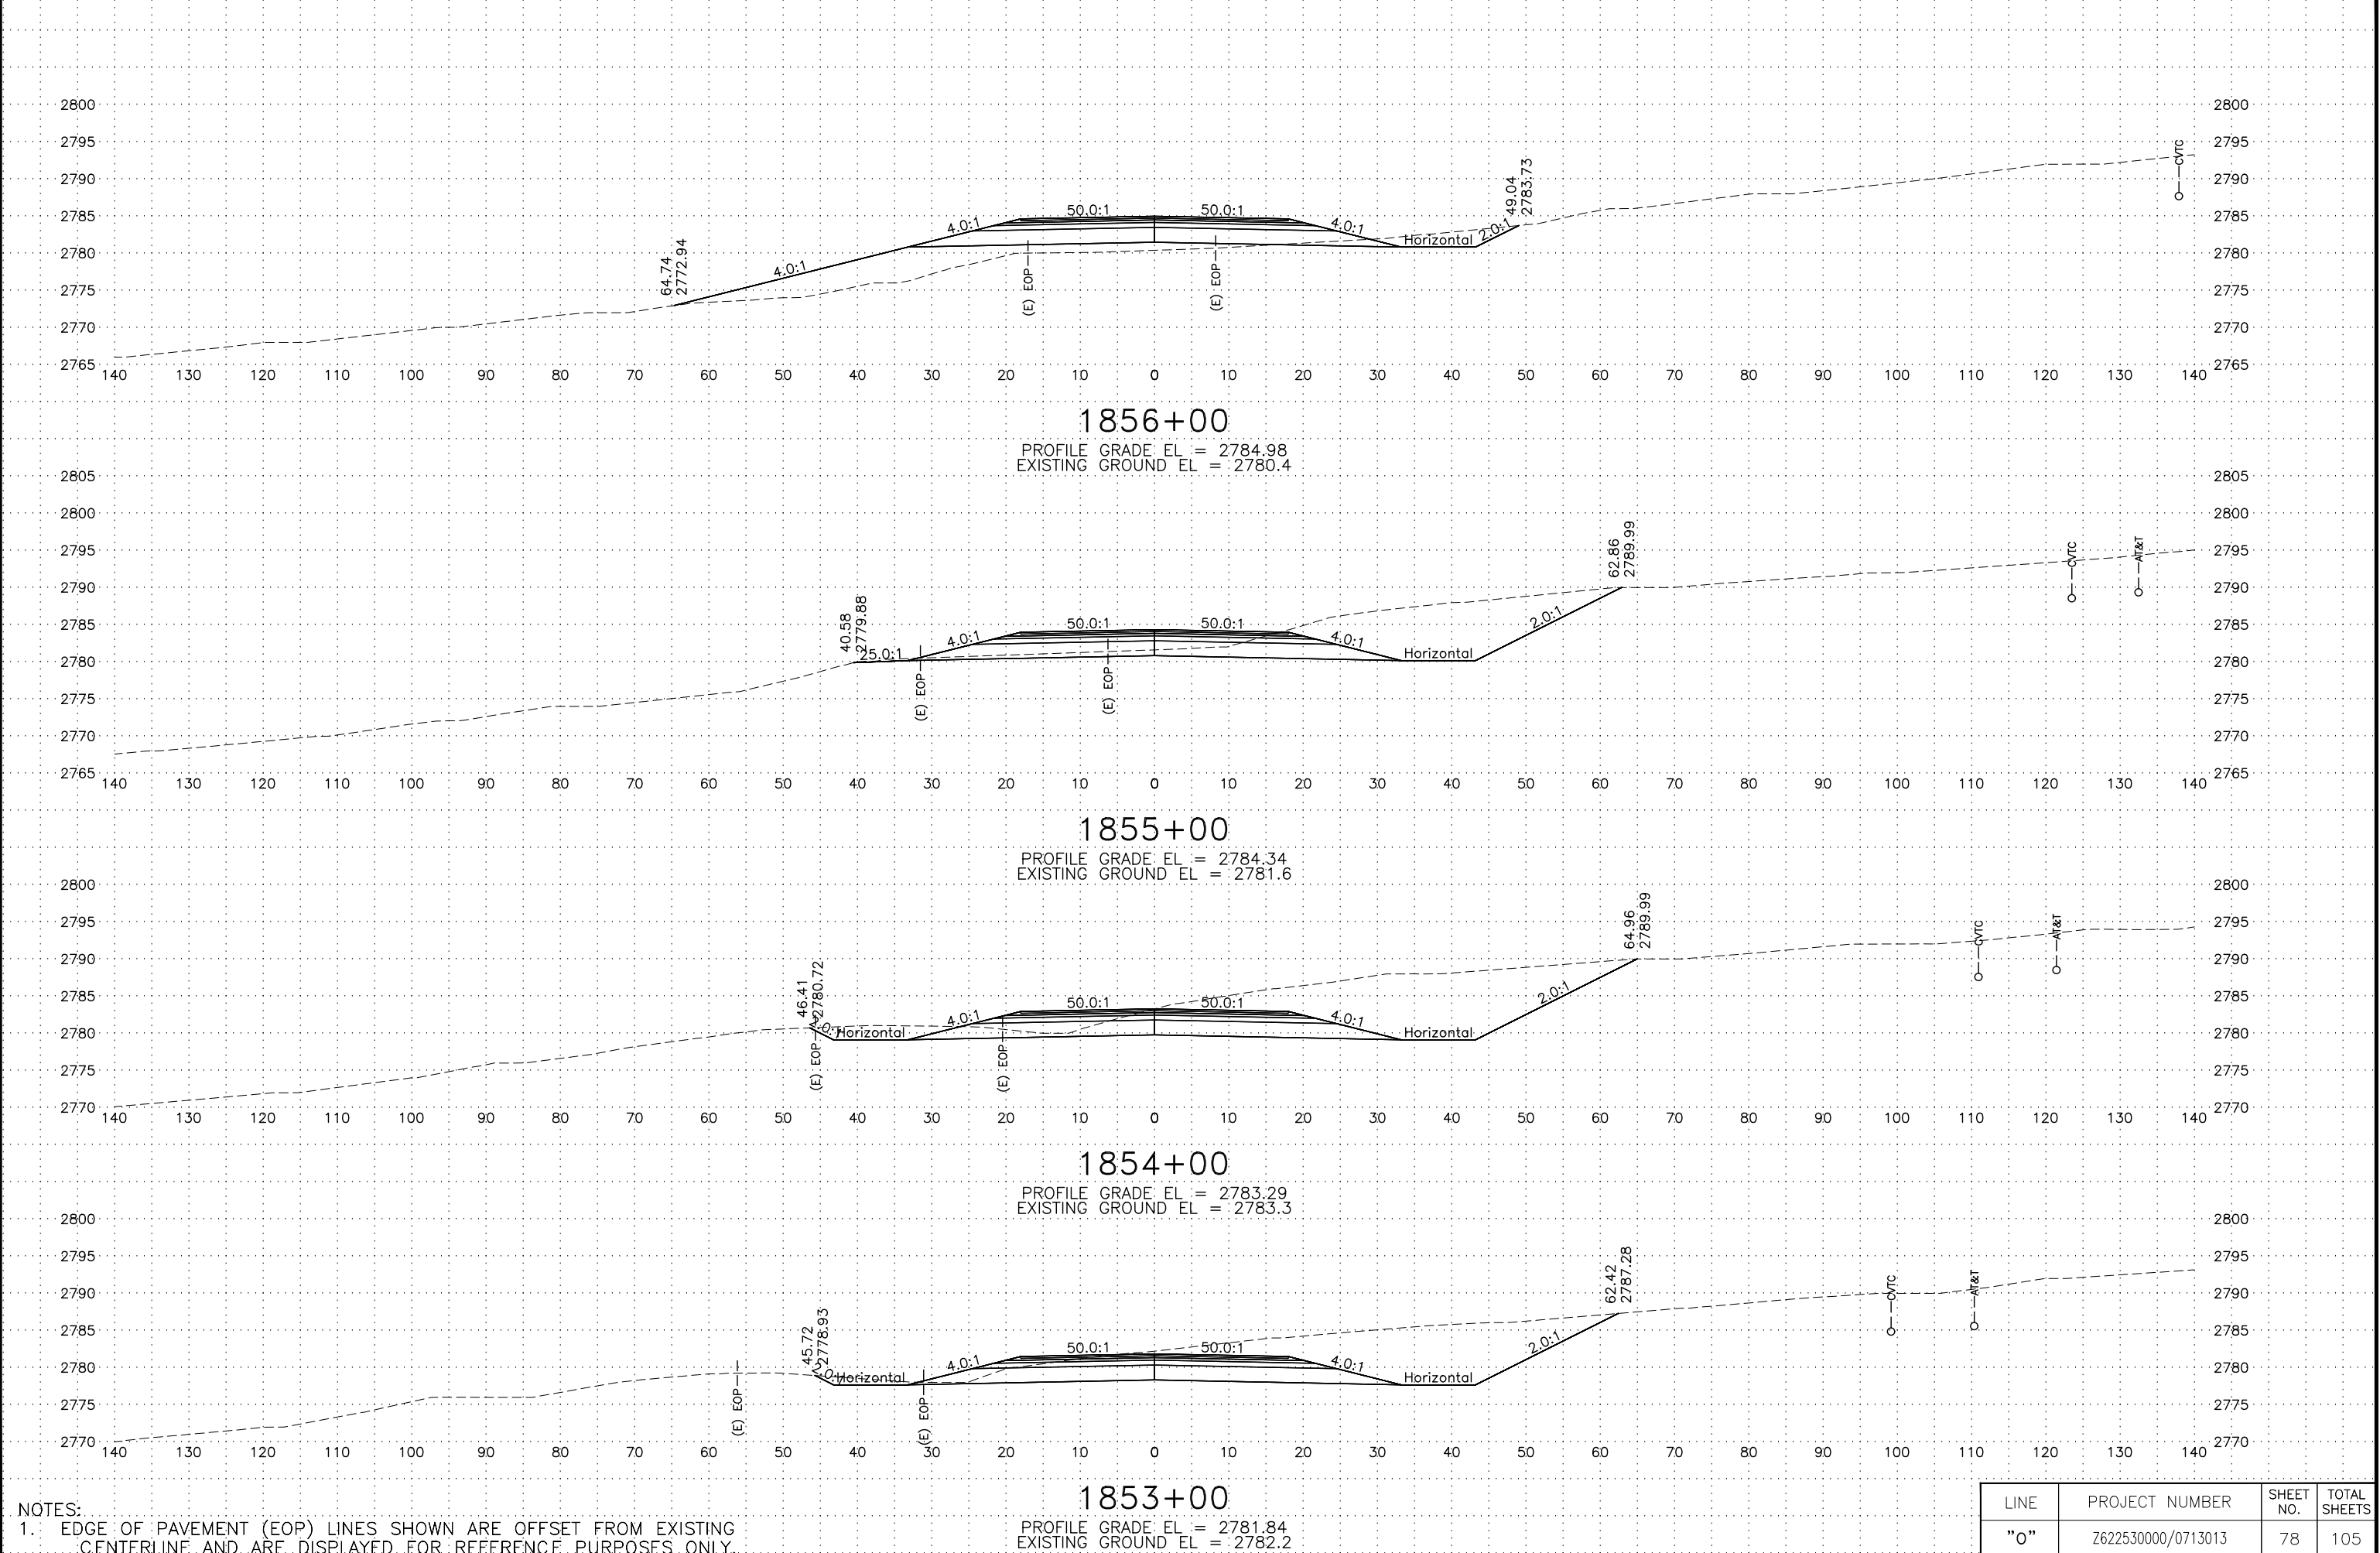

NOTES:
1. EDGE OF PAVEMENT (EOP) LINES SHOWN ARE OFFSET FROM EXISTING CENTERLINE AND ARE DISPLAYED FOR REFERENCE PURPOSES ONLY.


LINE	PROJECT NUMBER	SHEET NO.	TOTAL SHEETS
"0"	Z622530000/0713013	78	105

C:\pwworking\west01\06021986\62253_0_XS-79 Tue, Mar/05/19 02:52pm

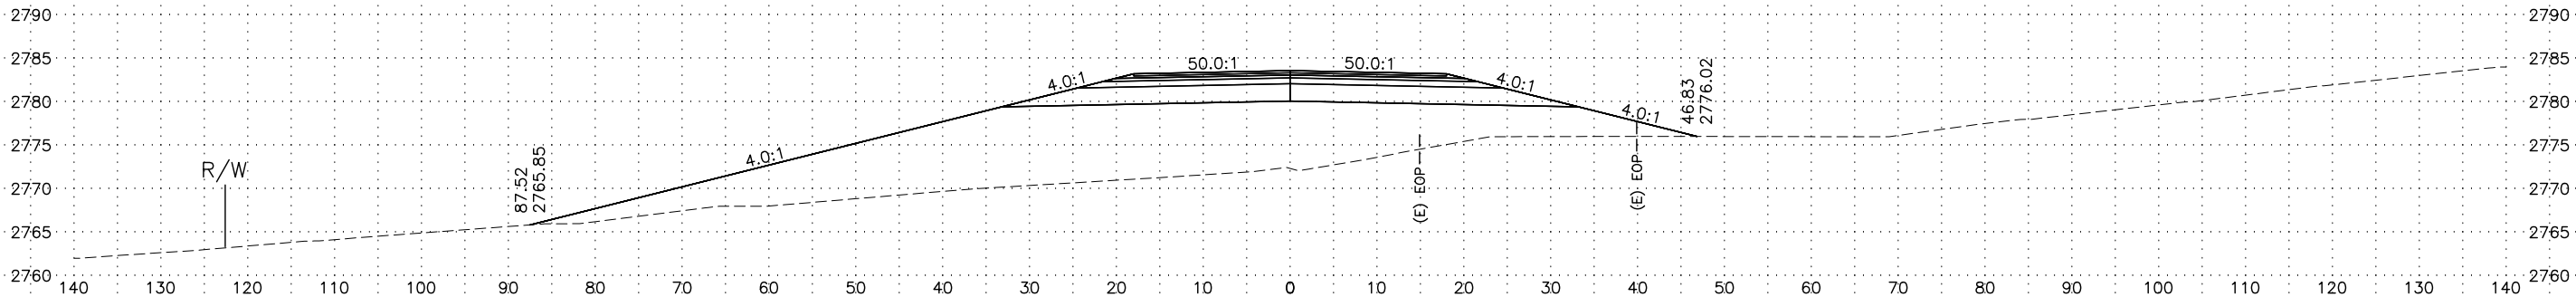


1860+00

PROFILE GRADE EL = 2783.58
EXISTING GROUND EL = 2772.3

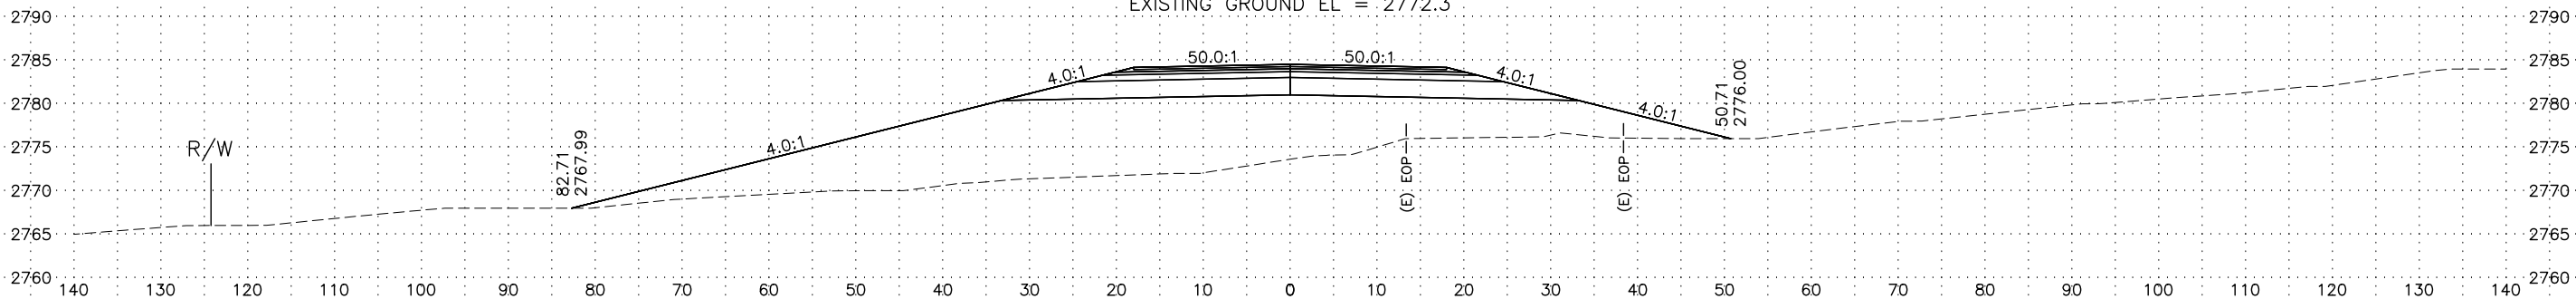


1859+00

PROFILE GRADE EL = 2784.53
EXISTING GROUND EL = 2773.6

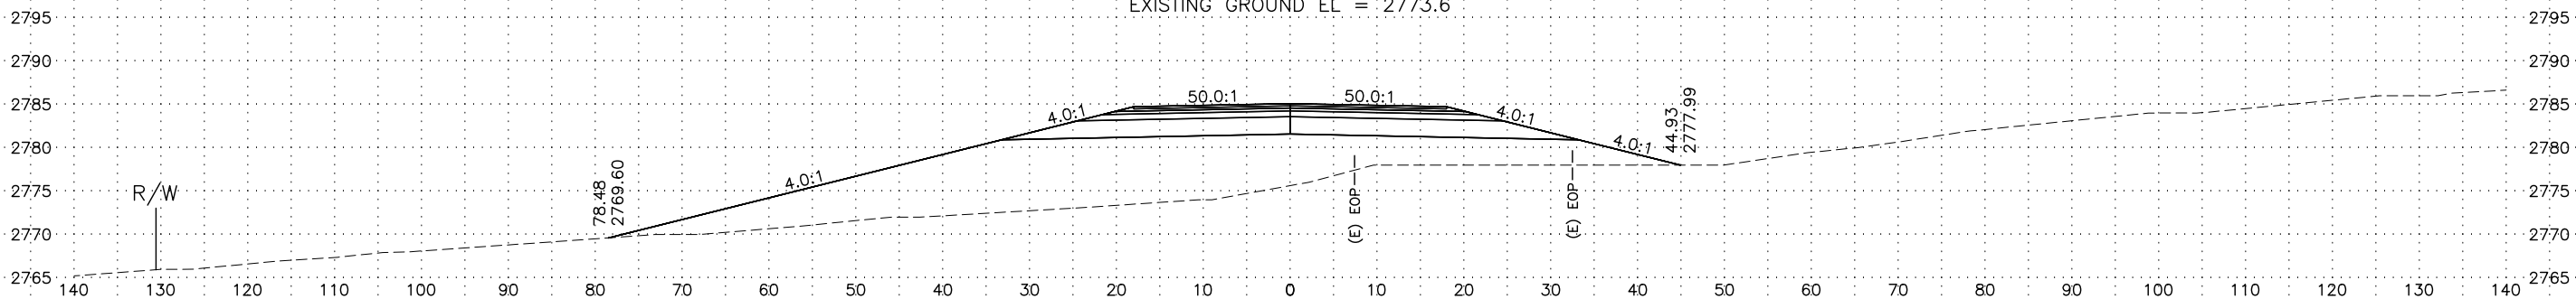

1858+00

PROFILE GRADE EL = 2785.08
EXISTING GROUND EL = 2775.6

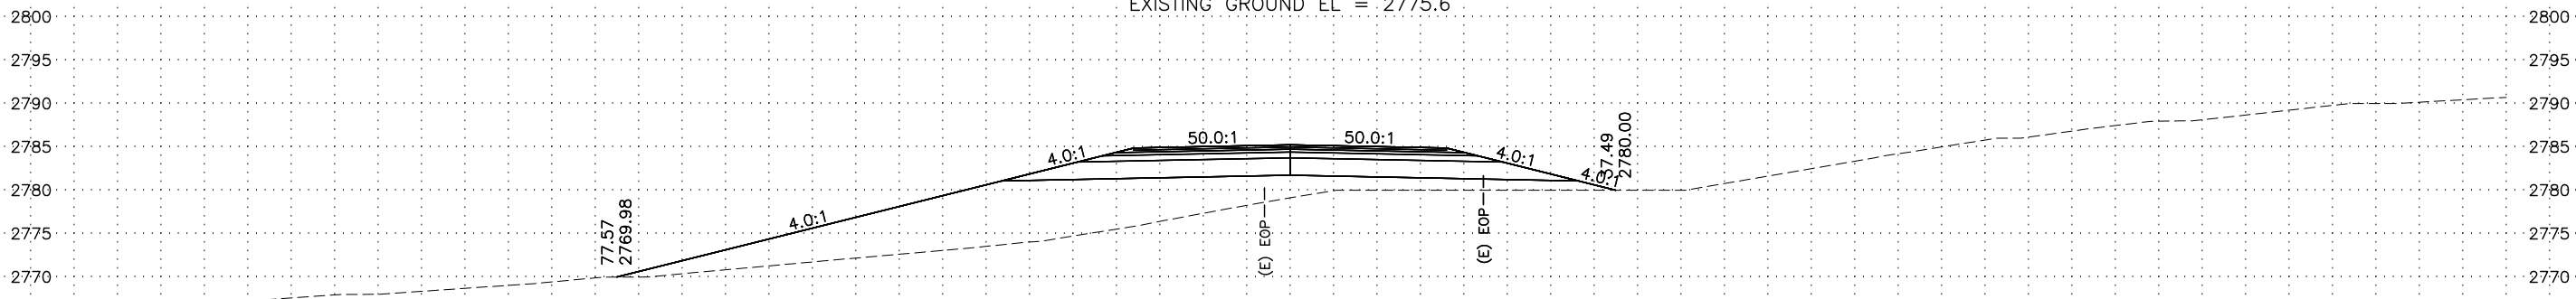

1857+00


PROFILE GRADE EL = 2785.23
EXISTING GROUND EL = 2779.1

NOTES:

- EDGE OF PAVEMENT (EOP) LINES SHOWN ARE OFFSET FROM EXISTING CENTERLINE AND ARE DISPLAYED FOR REFERENCE PURPOSES ONLY.

LINE	PROJECT NUMBER	SHEET NO.	TOTAL SHEETS
"0"	Z622530000/0713013	79	105

C:\pwworking\west01\00021986\62253_0_XS-80 Tue, Mar/05/19 02:53pm

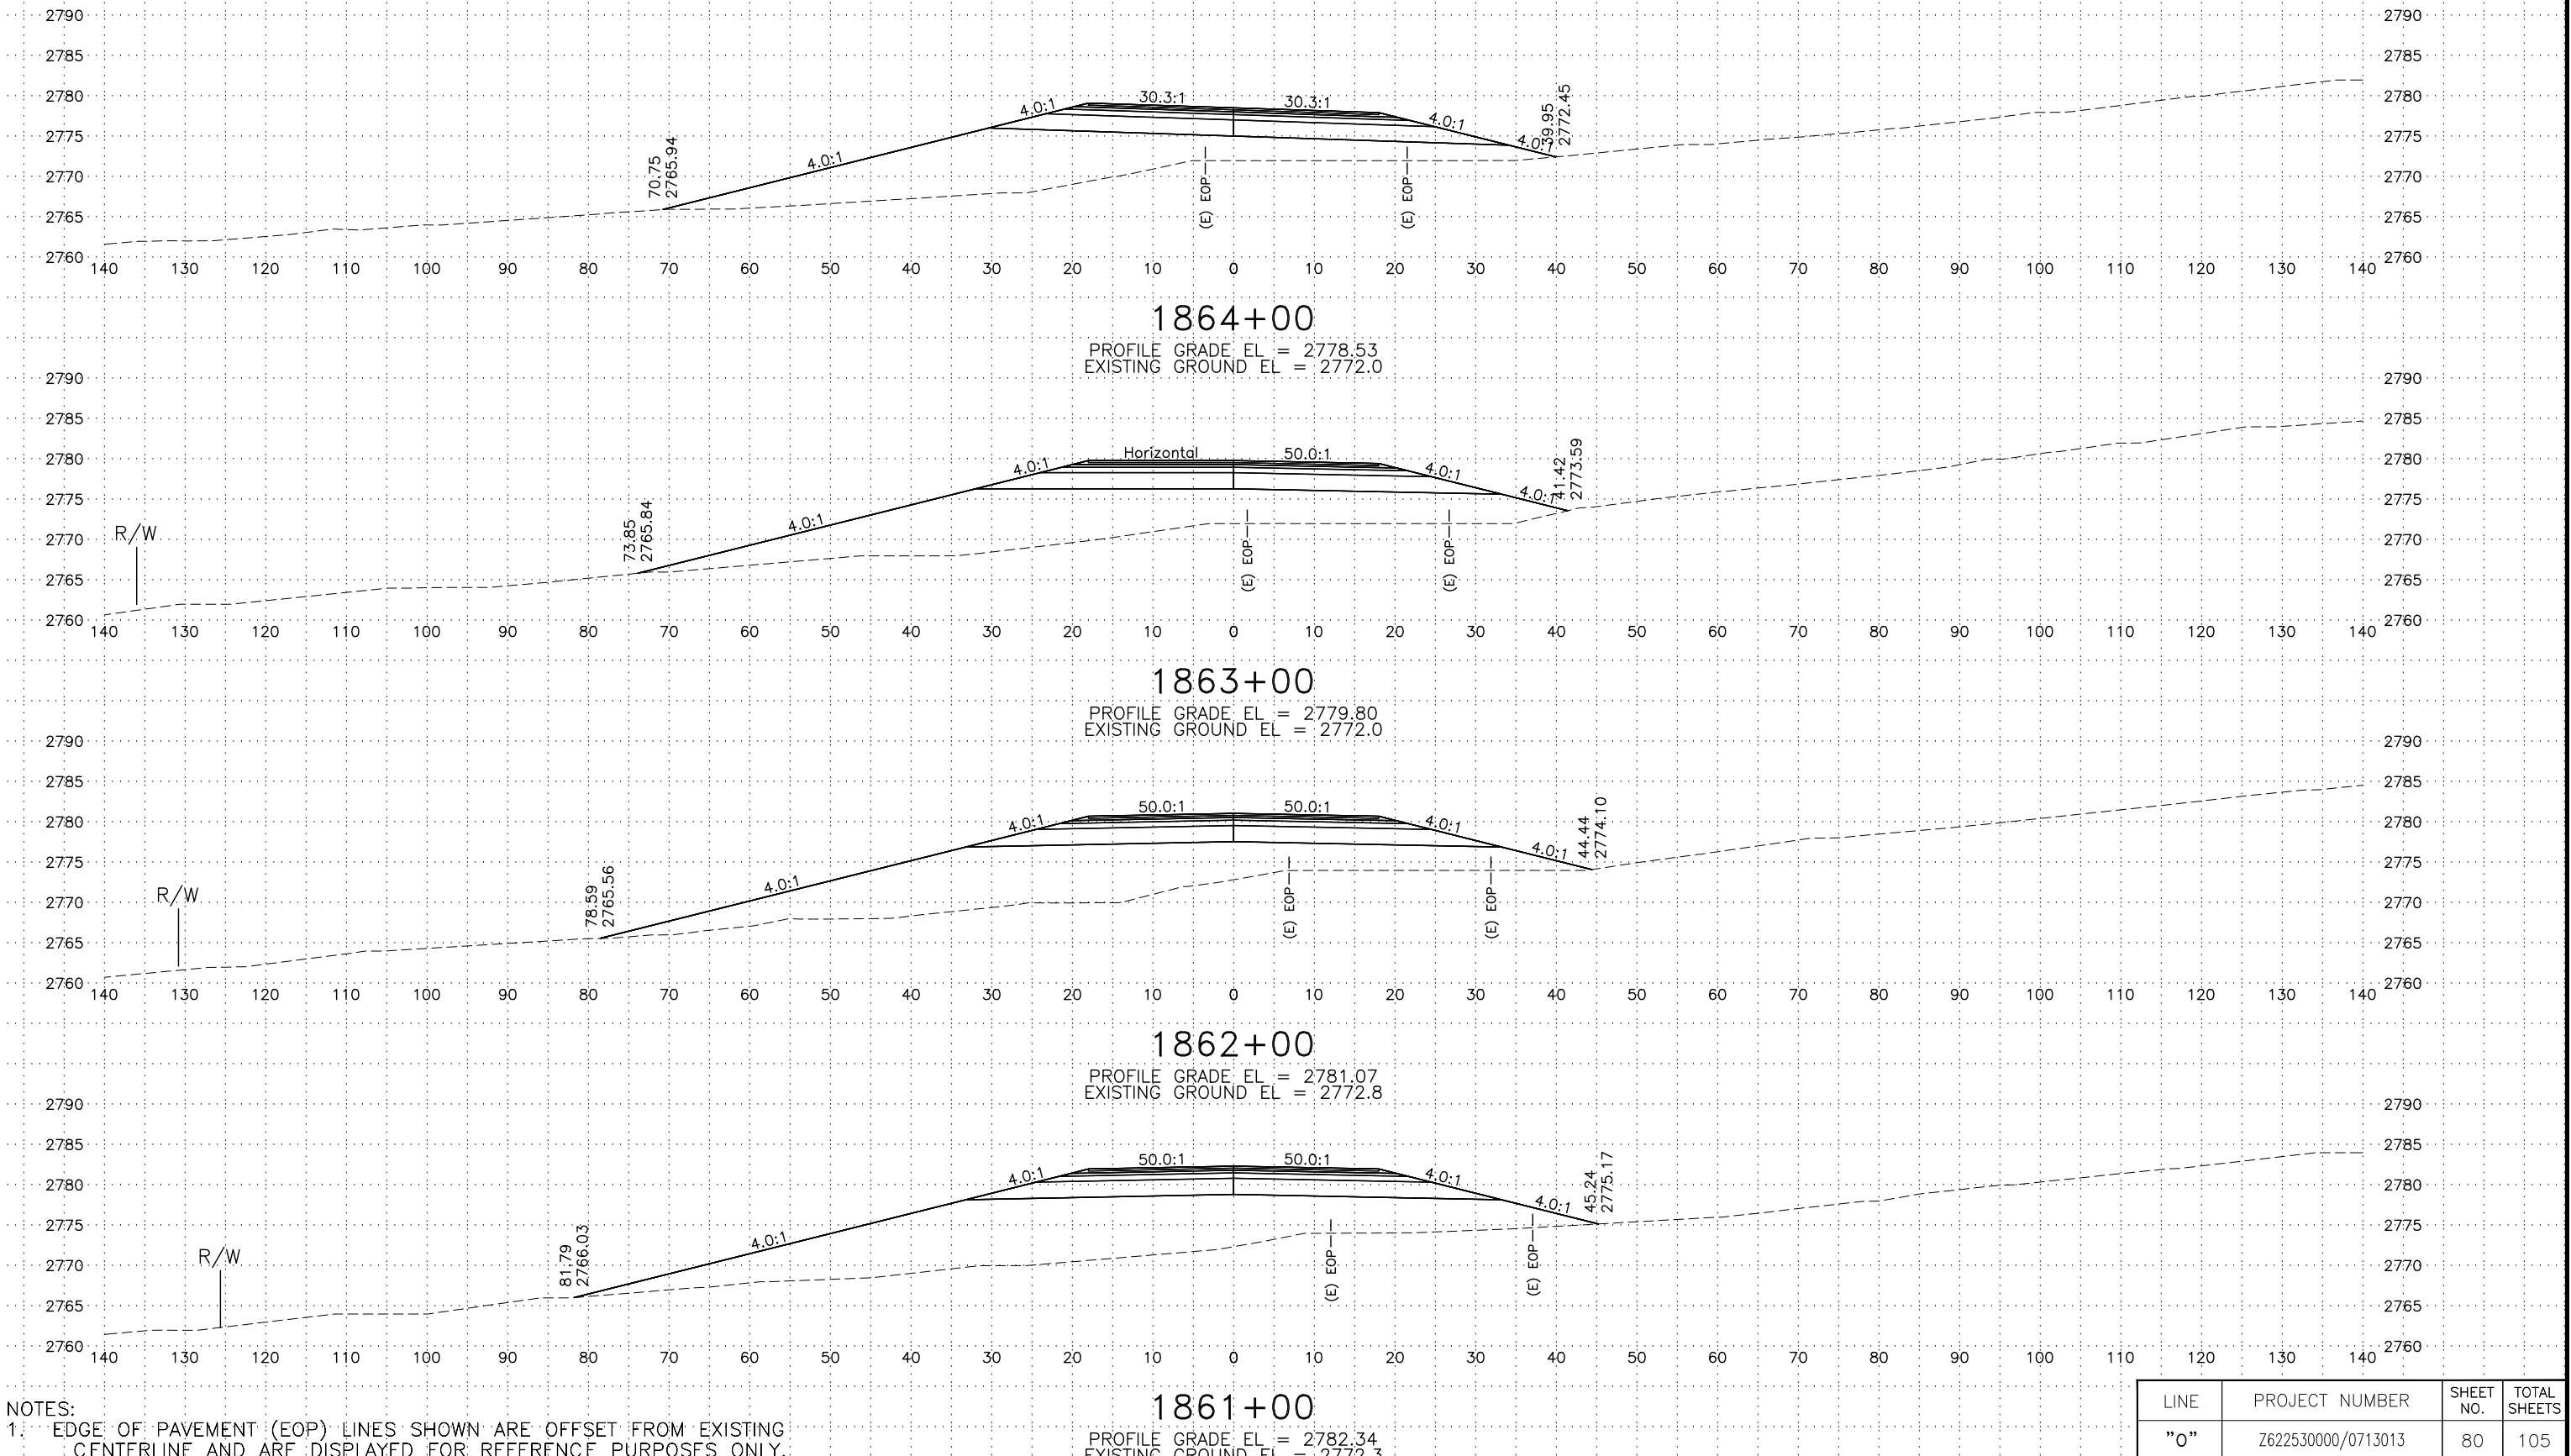

NOTES:
1: EDGE OF PAVEMENT (EOP) LINES SHOWN ARE OFFSET FROM EXISTING CENTERLINE AND ARE DISPLAYED FOR REFERENCE PURPOSES ONLY.


LINE	PROJECT NUMBER	SHEET NO.	TOTAL SHEETS
"0"	Z622530000/0713013	80	105



1. EDGE OF PAVEMENT (EOP) LINES SHOWN ARE OFFSET FROM EXISTING CENTERLINE AND ARE DISPLAYED FOR REFERENCE PURPOSES ONLY.


LINE	PROJECT NUMBER	SHEET NO.	TOTAL SHEETS
"O"	Z622530000/0713013	81	105

C:\pwworking\west01\06021986\62253_0_XS-82 Tue, Mar/05/19 02:56pm

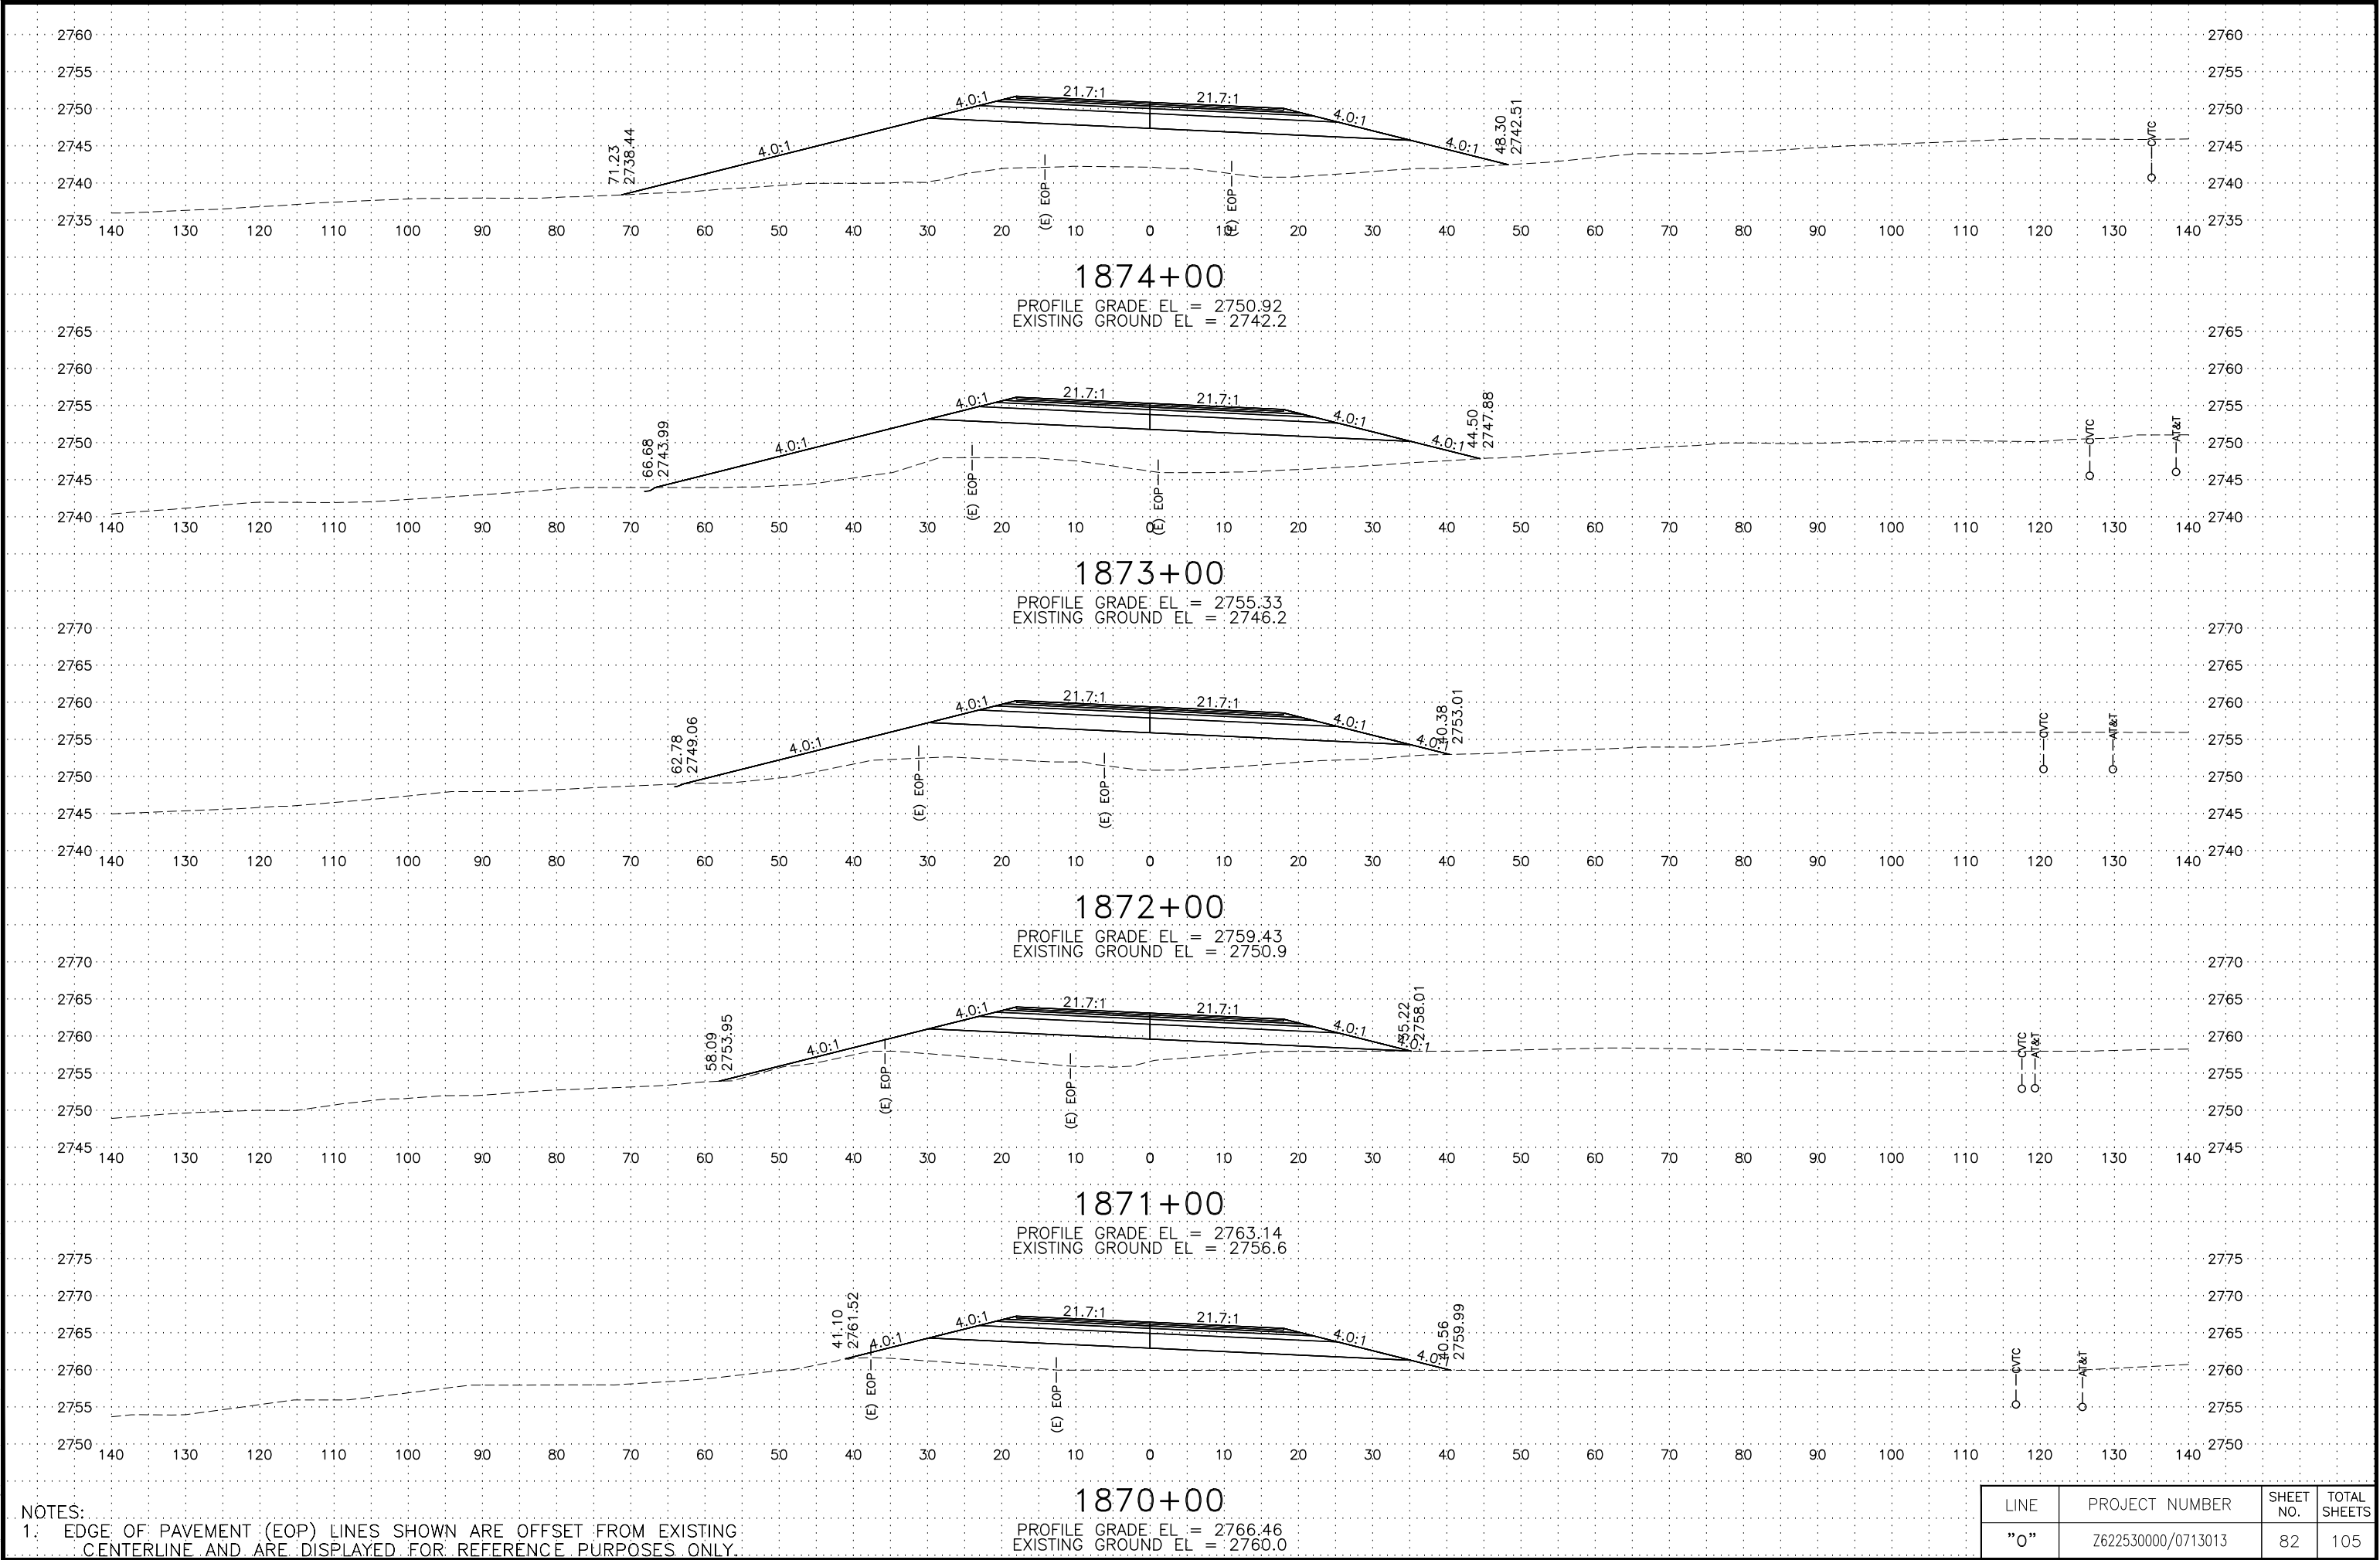


NOTES:
1. EDGE OF PAVEMENT (EOP) LINES SHOWN ARE OFFSET FROM EXISTING CENTERLINE AND ARE DISPLAYED FOR REFERENCE PURPOSES ONLY.

C:\pwworking\west01\06021986\62253_0_XS-83 Tue, Mar/05/19 02:57pm

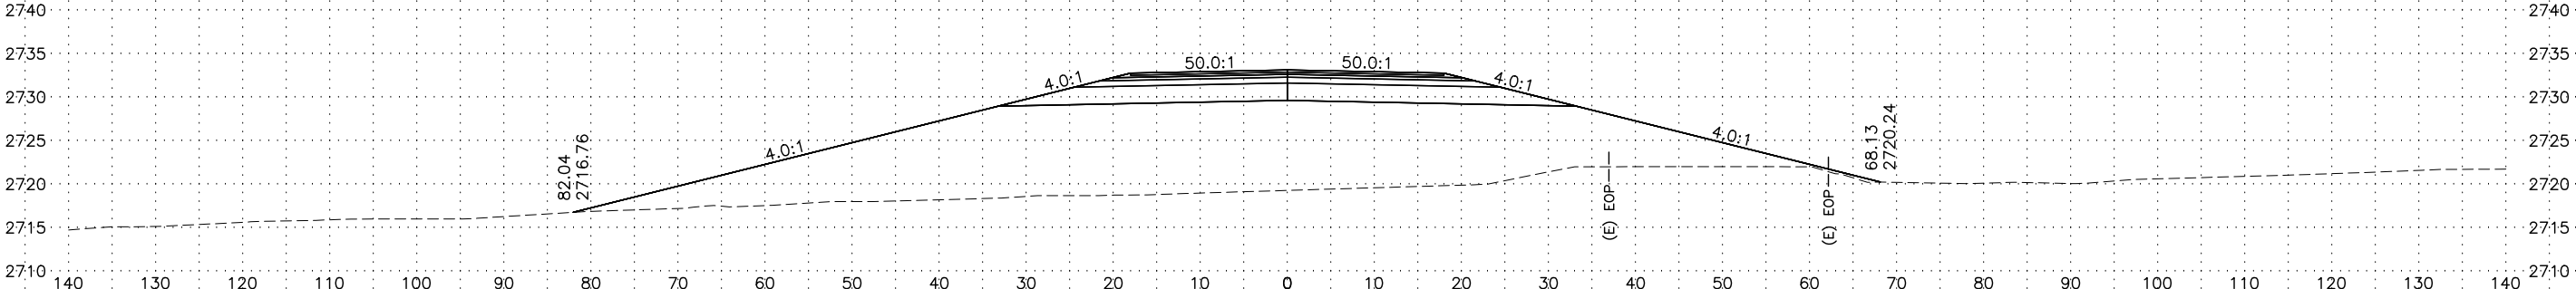


1878+00

PROFILE GRADE EL = 2733.13
EXISTING GROUND EL = 2719.3

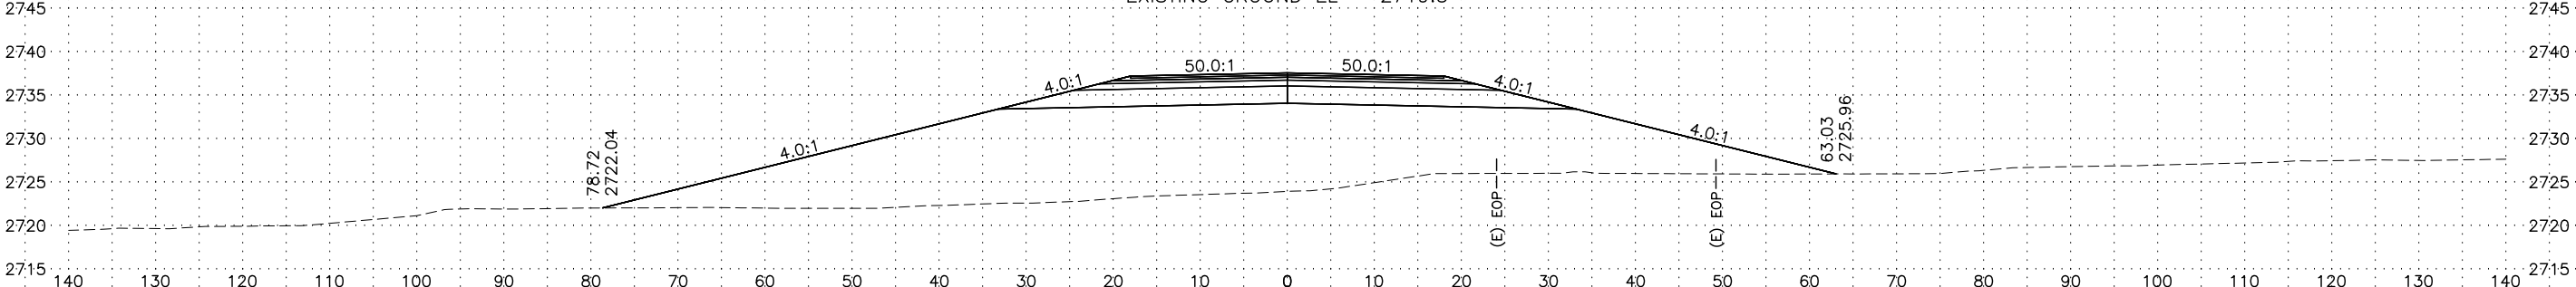


1877+00

PROFILE GRADE EL = 2737.58
EXISTING GROUND EL = 2723.9

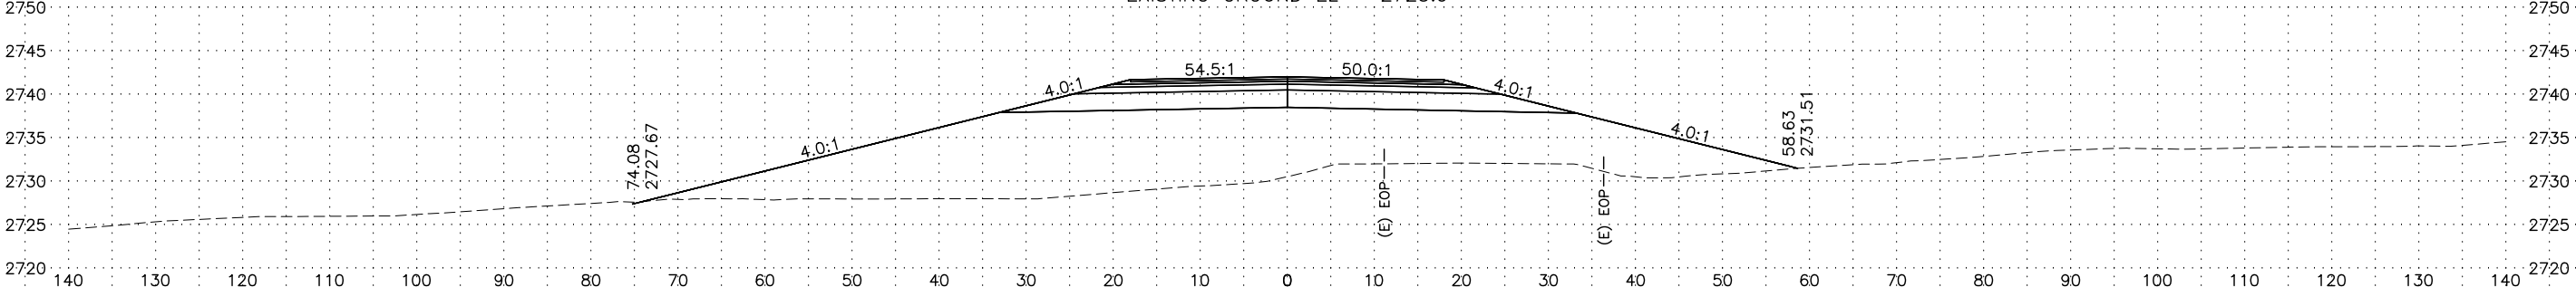

1876+00

PROFILE GRADE EL = 2742.02
EXISTING GROUND EL = 2730.5

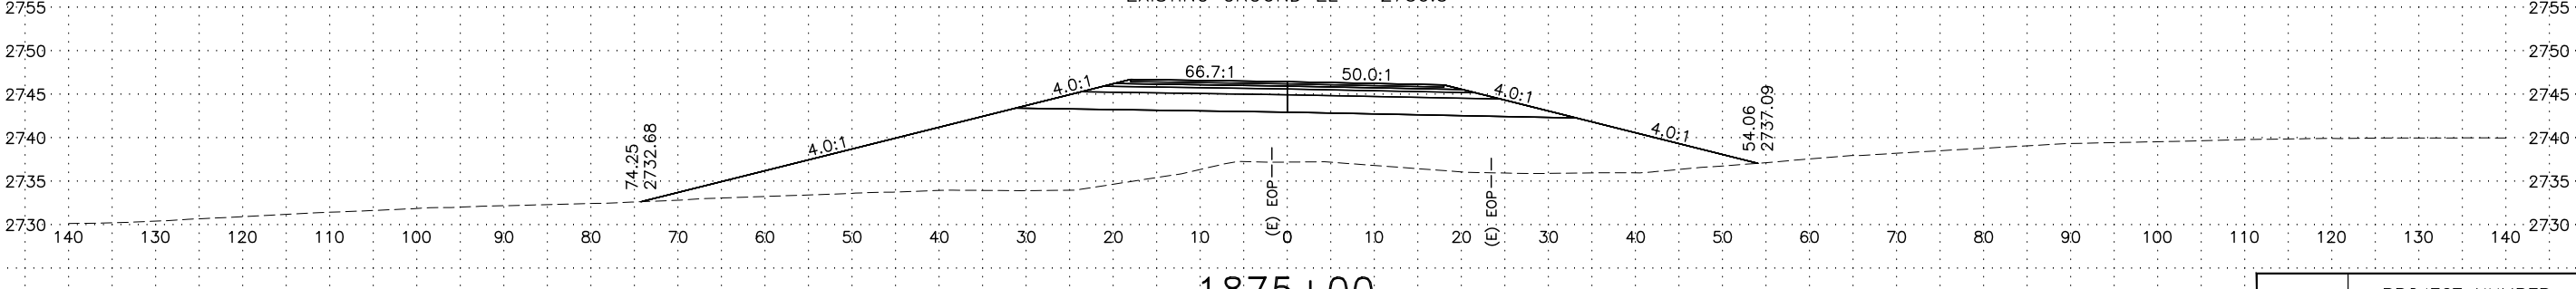


1875+00

PROFILE GRADE EL = 2746.47
EXISTING GROUND EL = 2737.2

NOTES:
1. EDGE OF PAVEMENT (EOP) LINES SHOWN ARE OFFSET FROM EXISTING CENTERLINE AND ARE DISPLAYED FOR REFERENCE PURPOSES ONLY.






LINE	PROJECT NUMBER	SHEET NO.	TOTAL SHEETS
"0"	Z622530000/0713013	83	105

C:\pwworking\west01\06021986\62253_0_XS-84 Tue, Mar/05/19 02:58pm

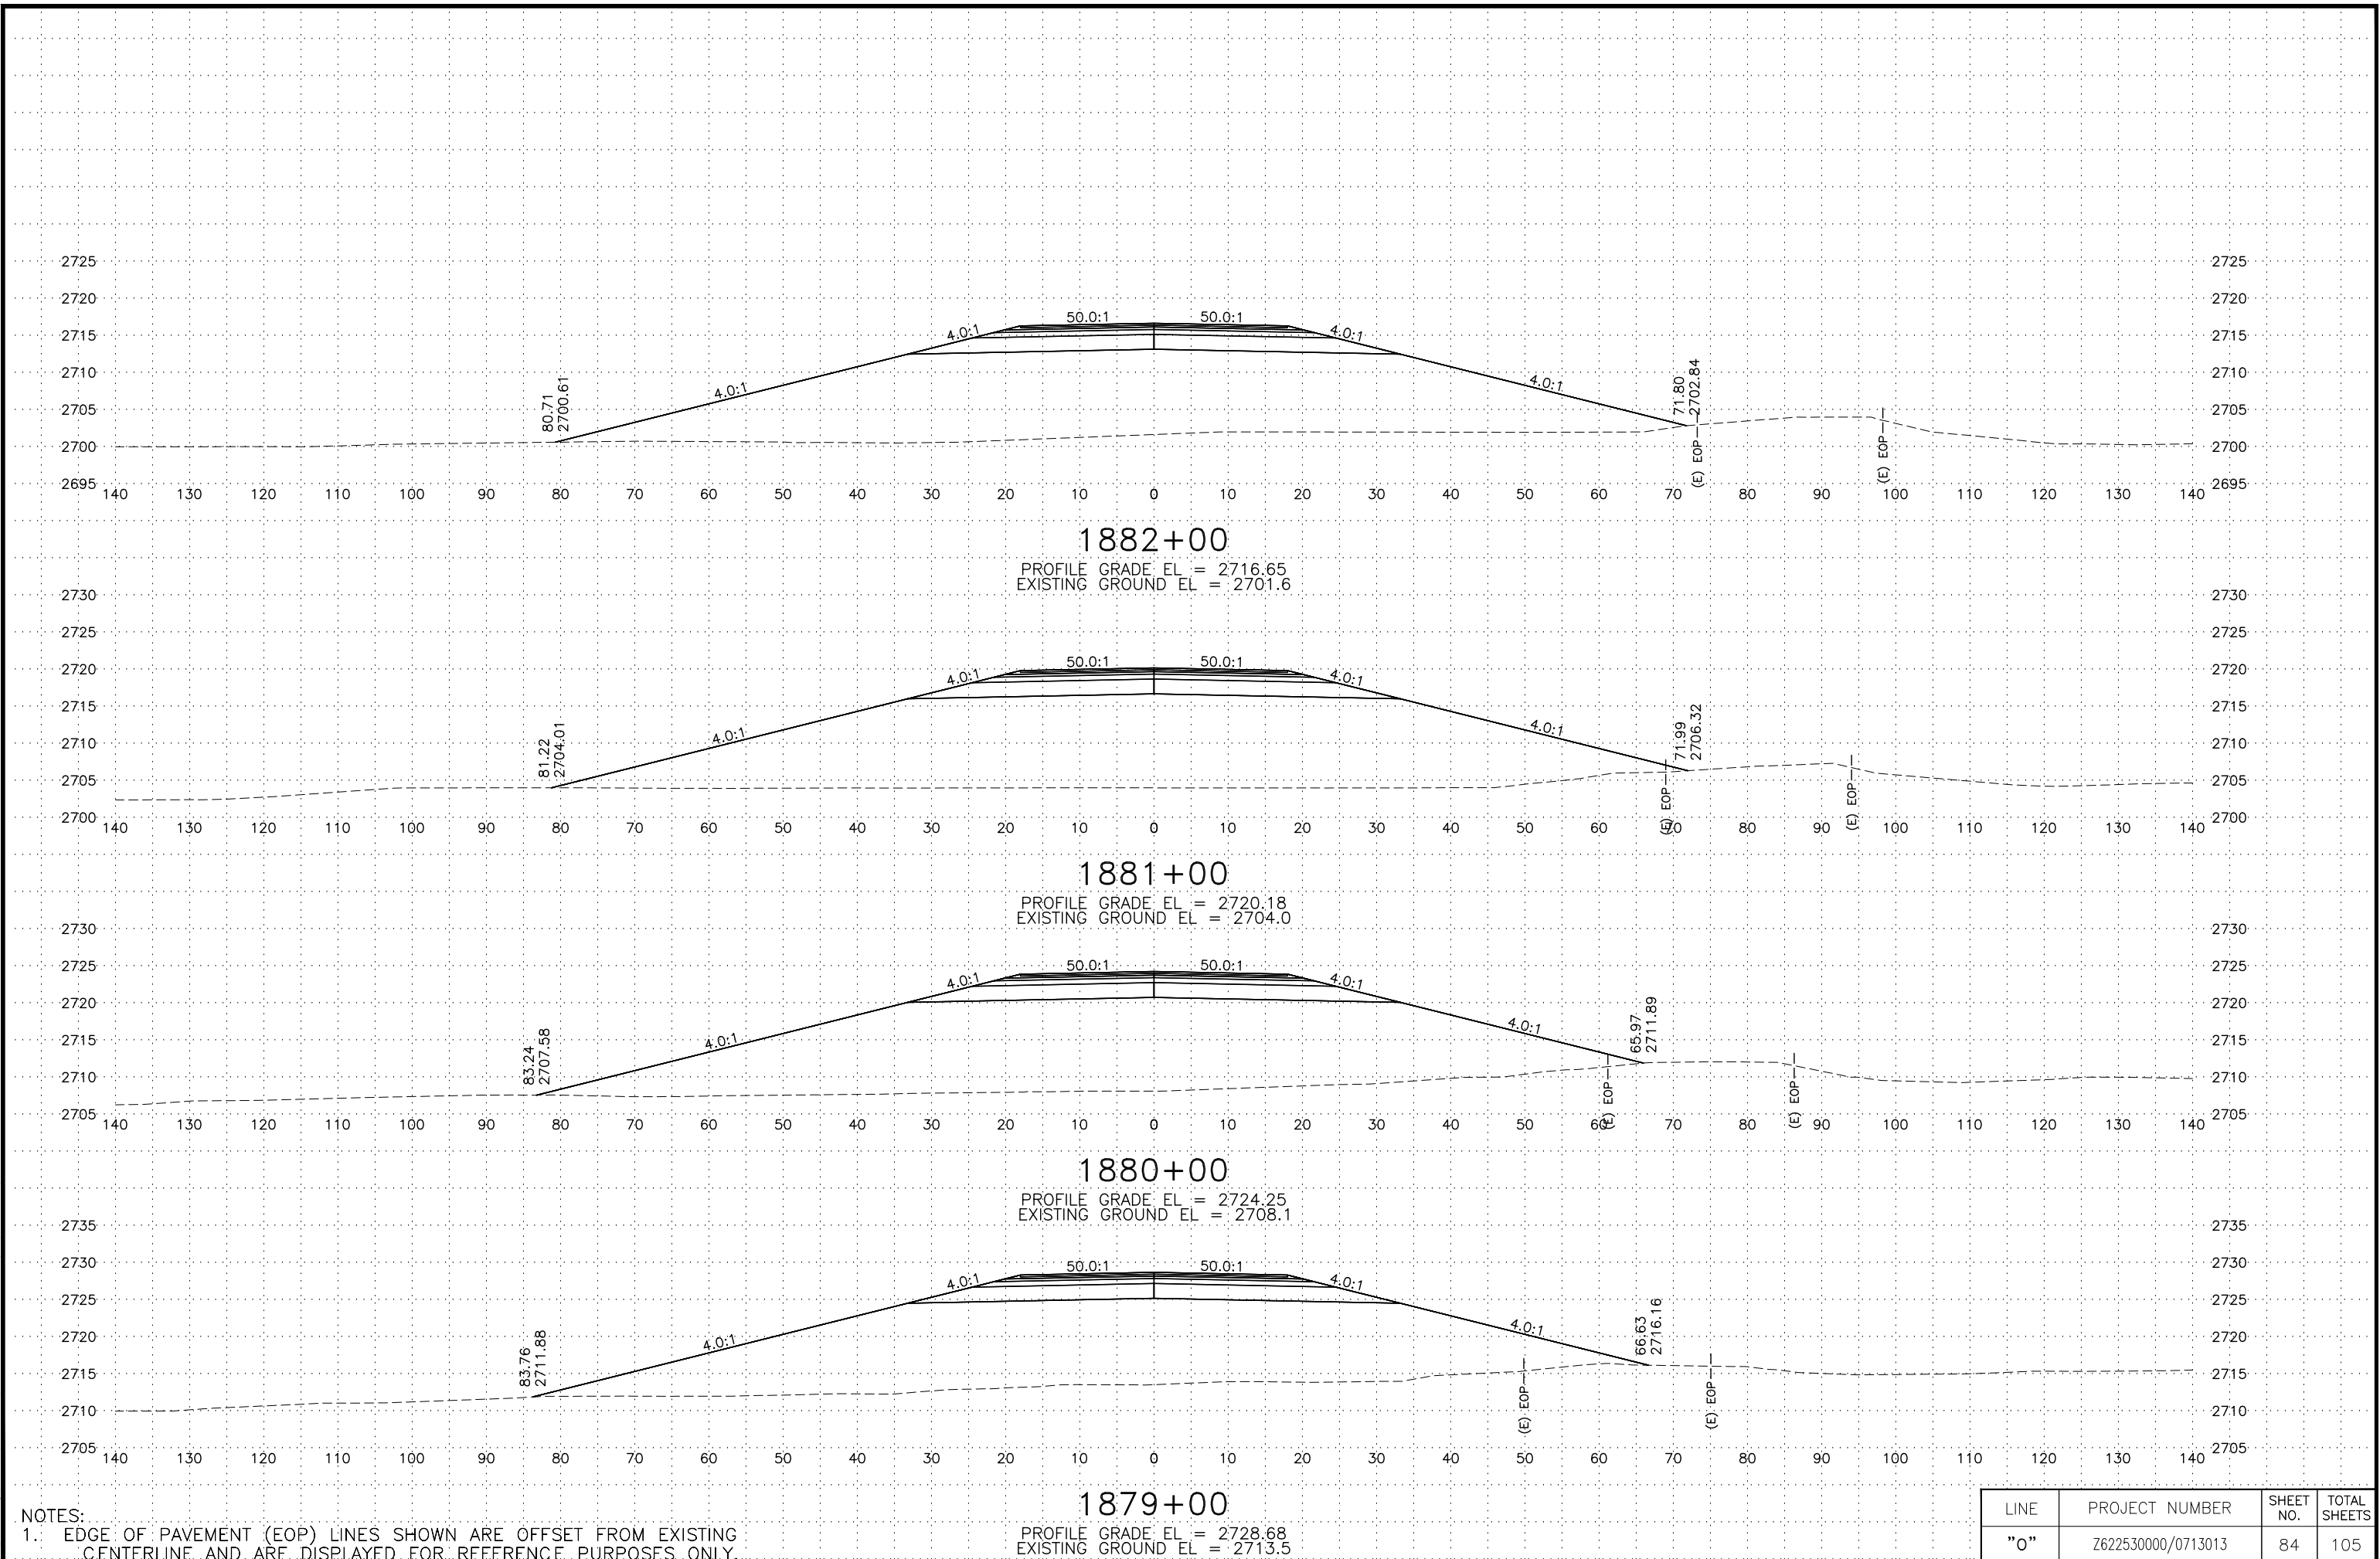

NOTES:
1. EDGE OF PAVEMENT (EOP) LINES SHOWN ARE OFFSET FROM EXISTING CENTERLINE AND ARE DISPLAYED FOR REFERENCE PURPOSES ONLY.

LINE	PROJECT NUMBER	SHEET NO.	TOTAL SHEETS
"0"	Z622530000/0713013	84	105

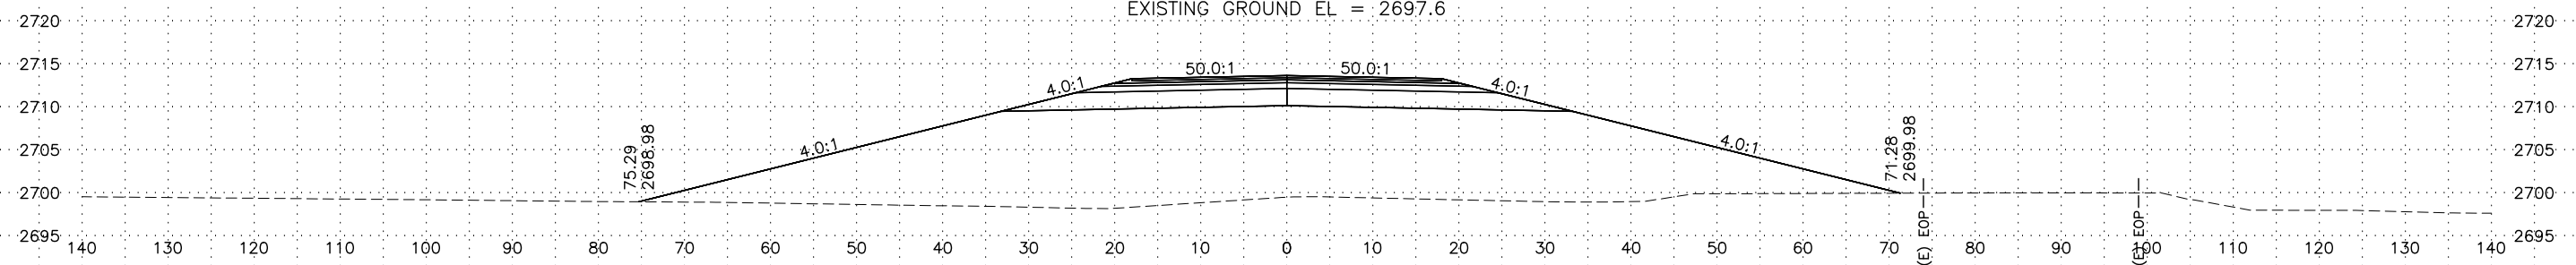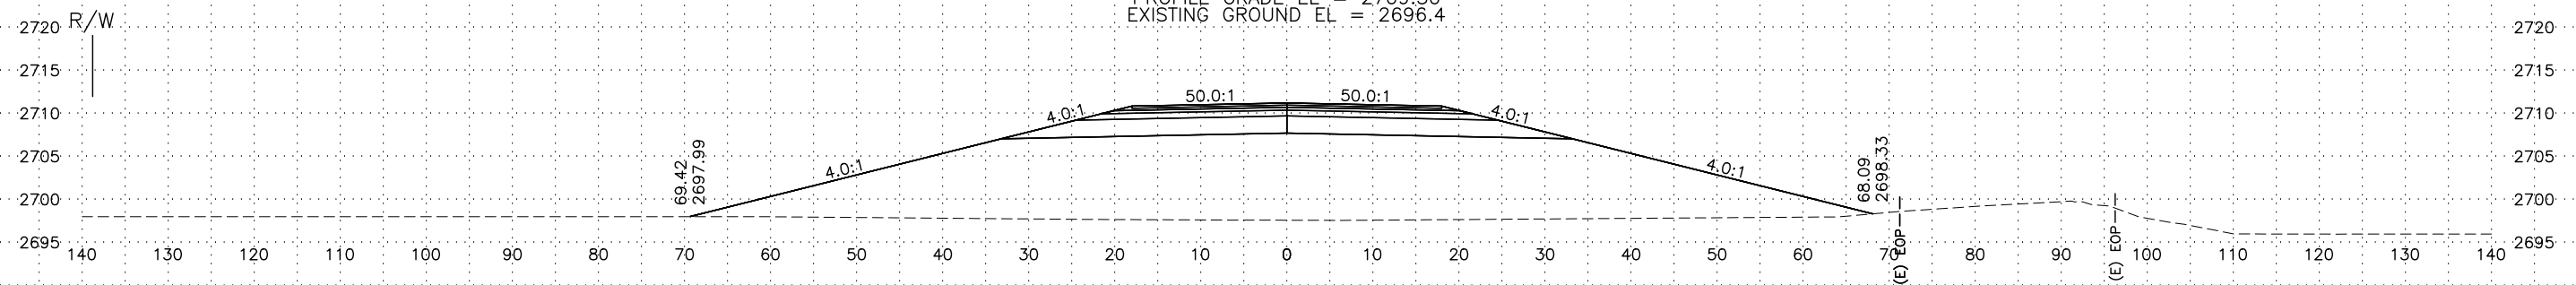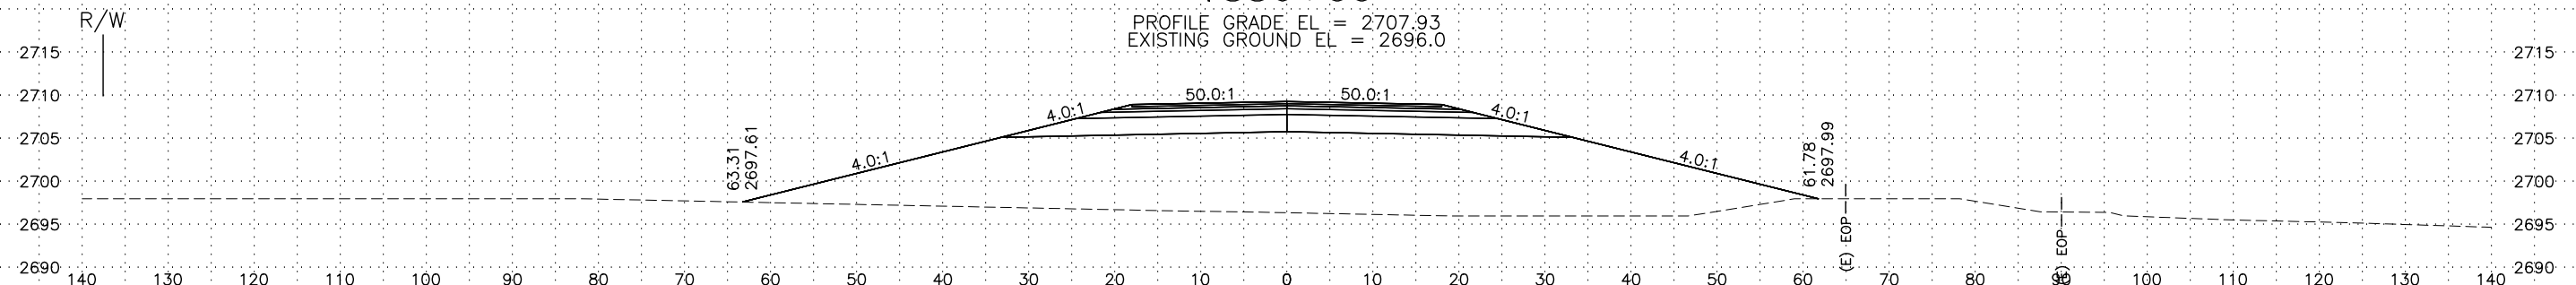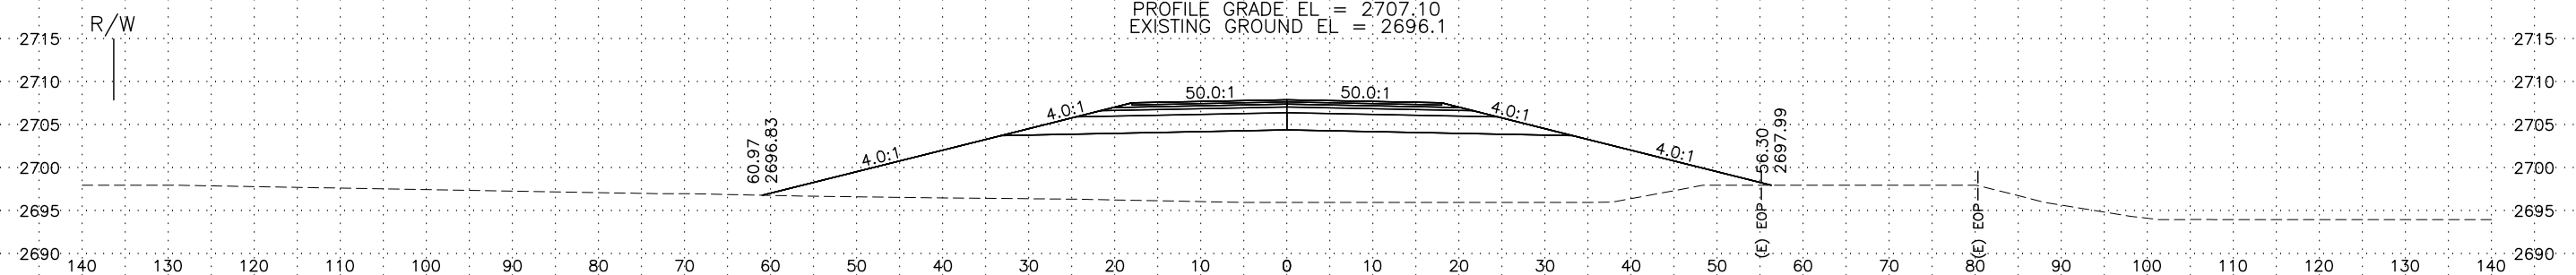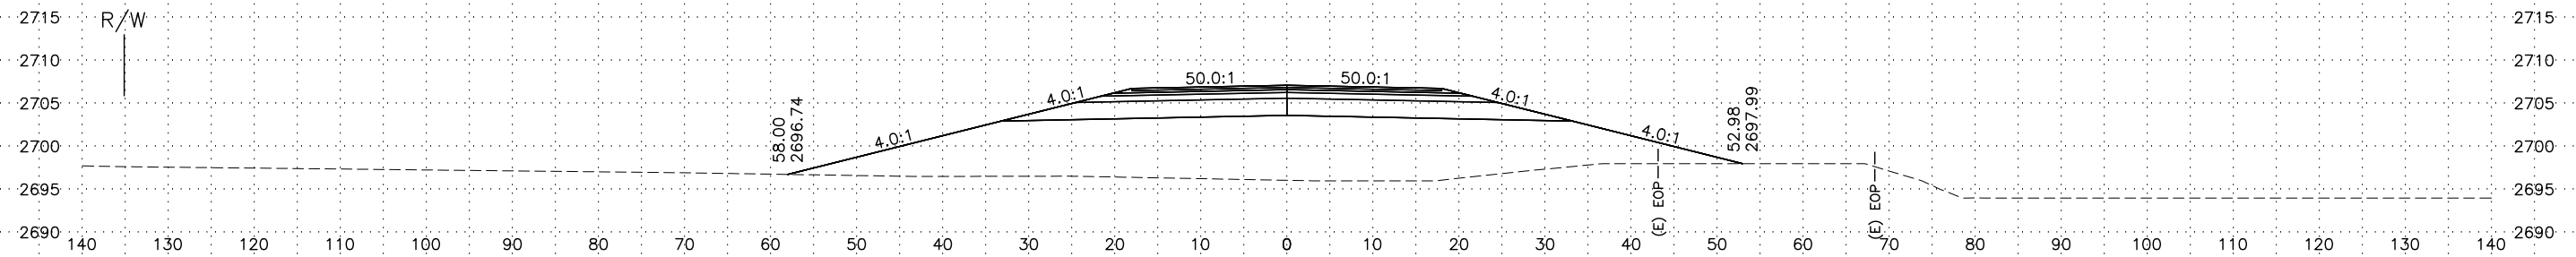


NOTES:

1. EDGE OF PAVEMENT (EOP) LINES SHOWN ARE OFFSET FROM EXISTING CENTERLINE AND ARE DISPLAYED FOR REFERENCE PURPOSES ONLY.


LINE	PROJECT NUMBER	SHEET NO.	TOTAL SHEETS
"O"	Z622530000/0713013	85	105

C:\pwworking\west01\06021986\62253_0_XS-86 Tue, Mar/05/19 03:00pm

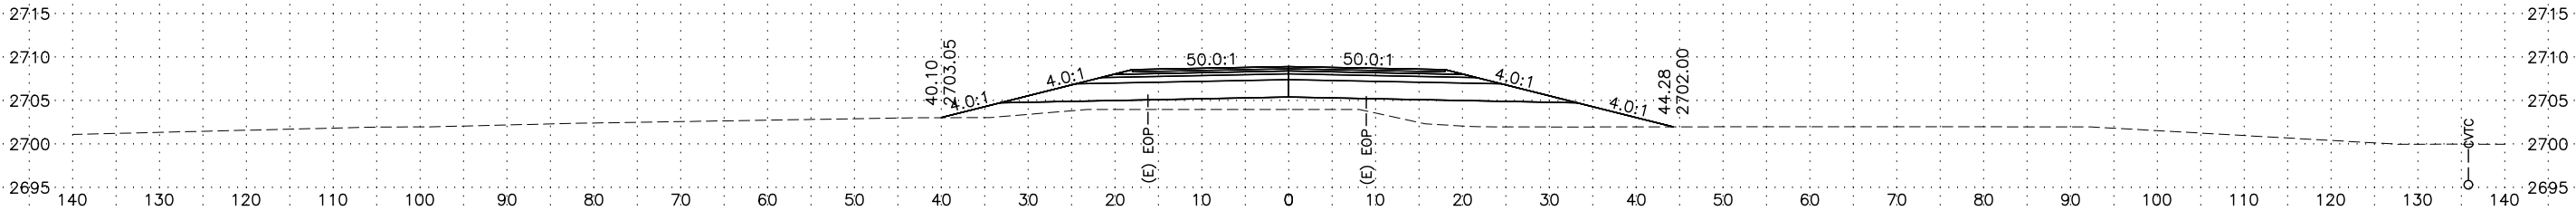


1892+00

PROFILE GRADE EL = 2708.93
EXISTING GROUND EL = 2704.0

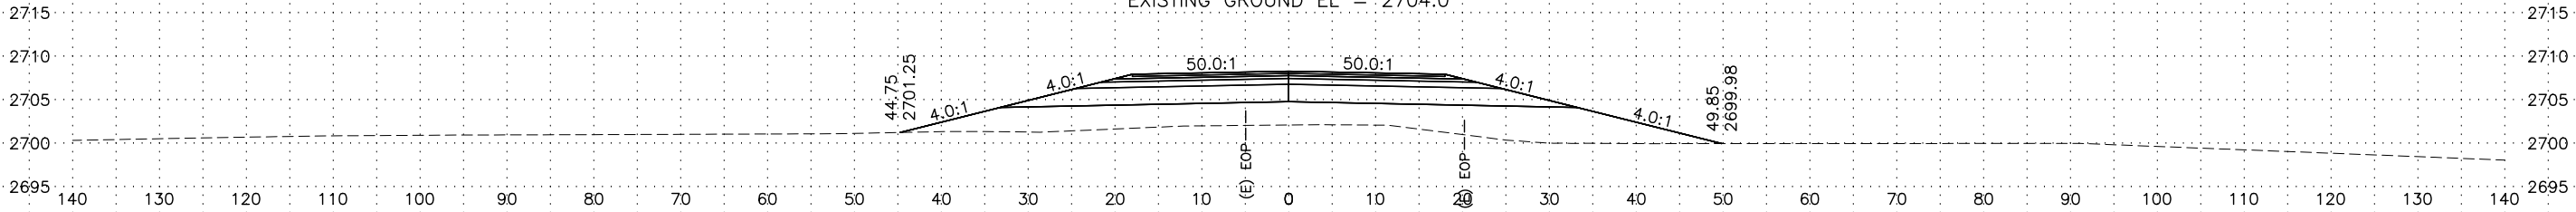


1891+00

PROFILE GRADE EL = 2708.30
EXISTING GROUND EL = 2702.1

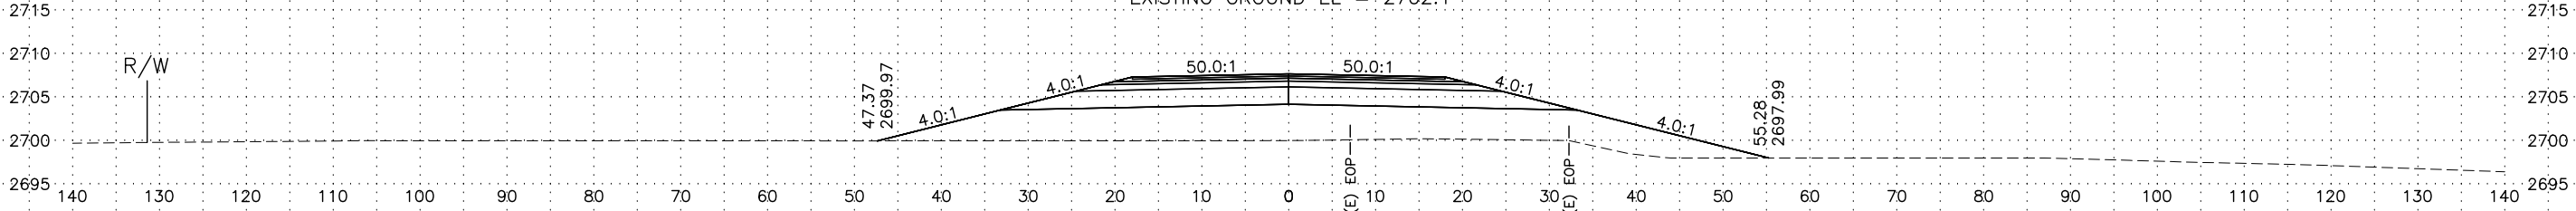


1890+00

PROFILE GRADE EL = 2707.67
EXISTING GROUND EL = 2700.0

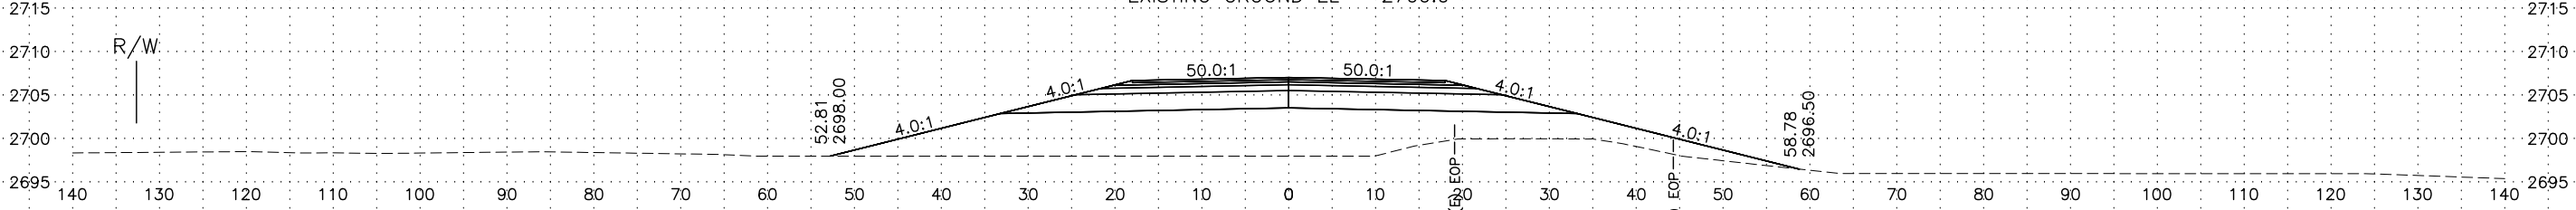

1889+00

PROFILE GRADE EL = 2707.06
EXISTING GROUND EL = 2698.0

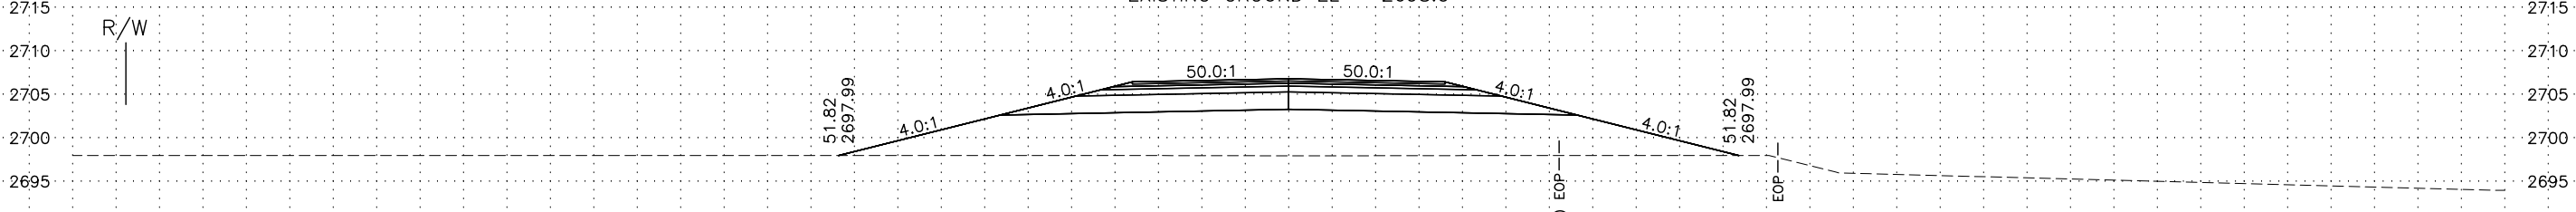


1888+00

PROFILE GRADE EL = 2706.81
EXISTING GROUND EL = 2698.0

NOTES:
1. EDGE OF PAVEMENT (EOP) LINES SHOWN ARE OFFSET FROM EXISTING CENTERLINE AND ARE DISPLAYED FOR REFERENCE PURPOSES ONLY.


LINE	PROJECT NUMBER	SHEET NO.	TOTAL SHEETS
"0"	Z622530000/0713013	86	105

C:\pwworking\west01\06021986\62253_0_XS-87 Tue, Mar/05/19 03:01pm

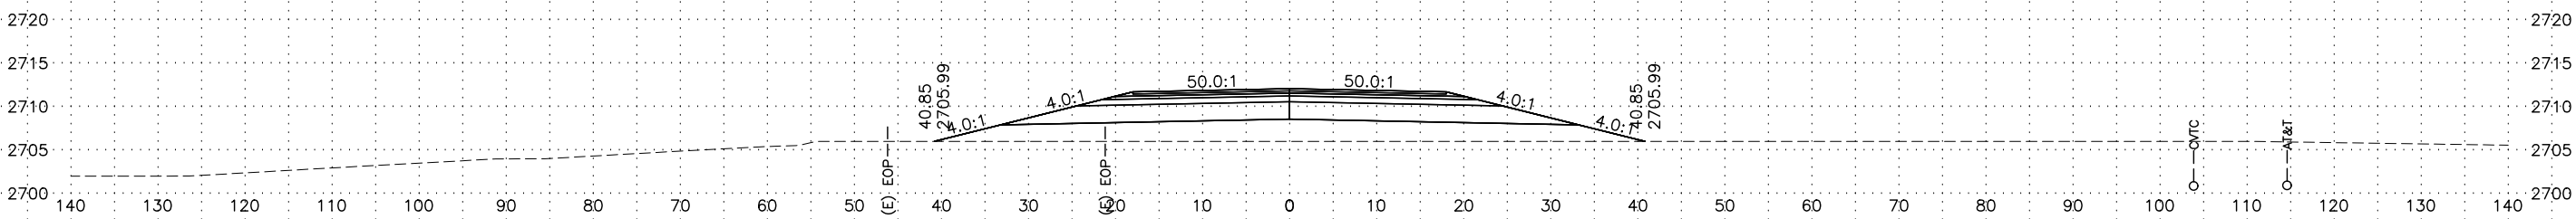


1897+00

PROFILE GRADE EL = 2712.07
EXISTING GROUND EL = 2706.0

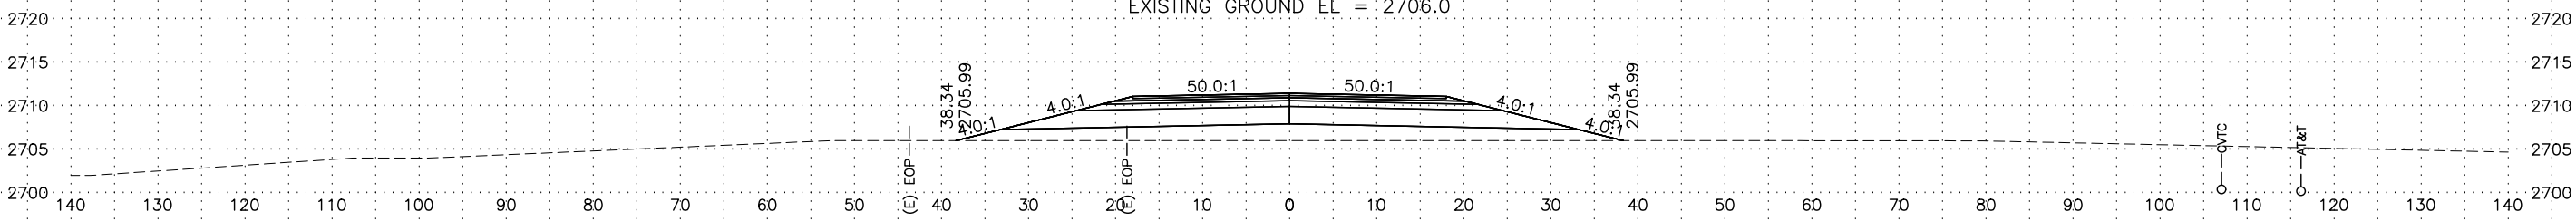


1896+00

PROFILE GRADE EL = 2711.44
EXISTING GROUND EL = 2706.0

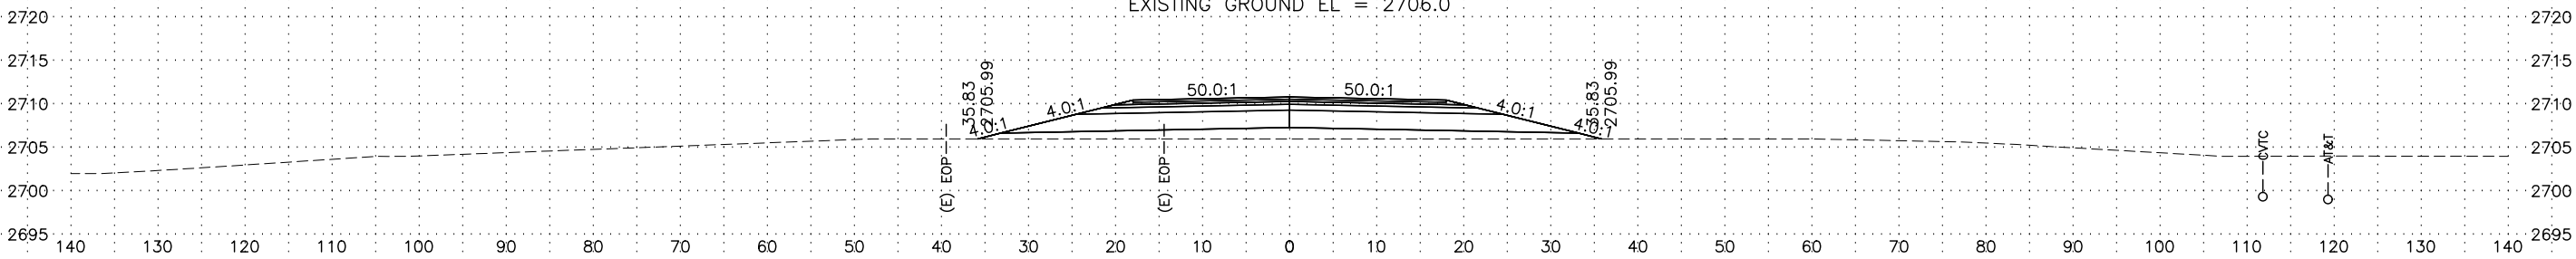


1895+00

PROFILE GRADE EL = 2710.81
EXISTING GROUND EL = 2706.0

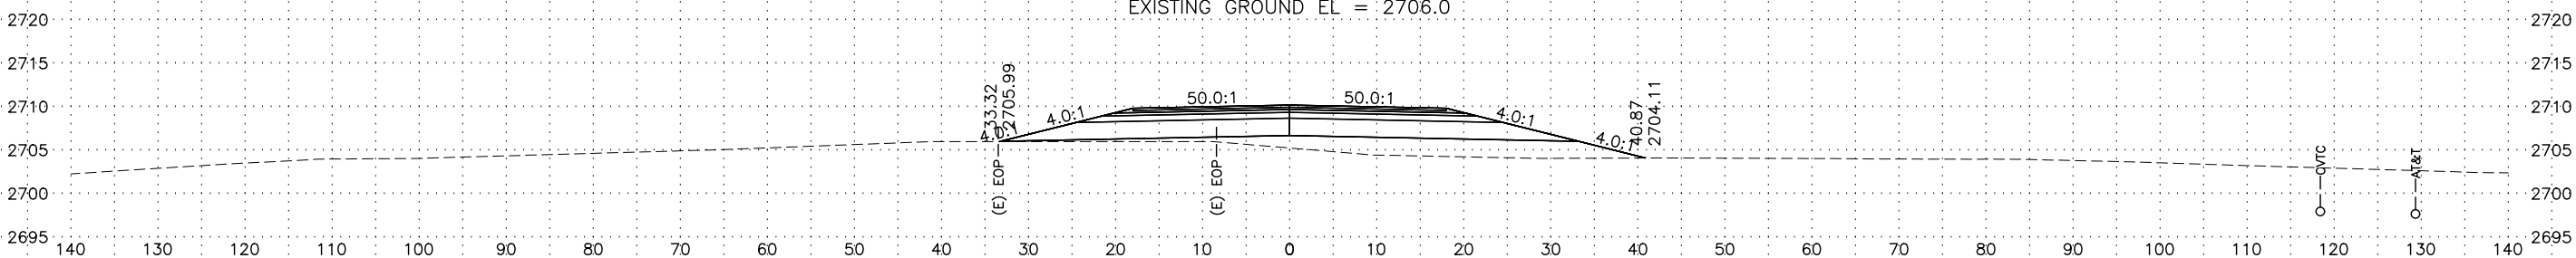

1894+00

PROFILE GRADE EL = 2710.18
EXISTING GROUND EL = 2705.3

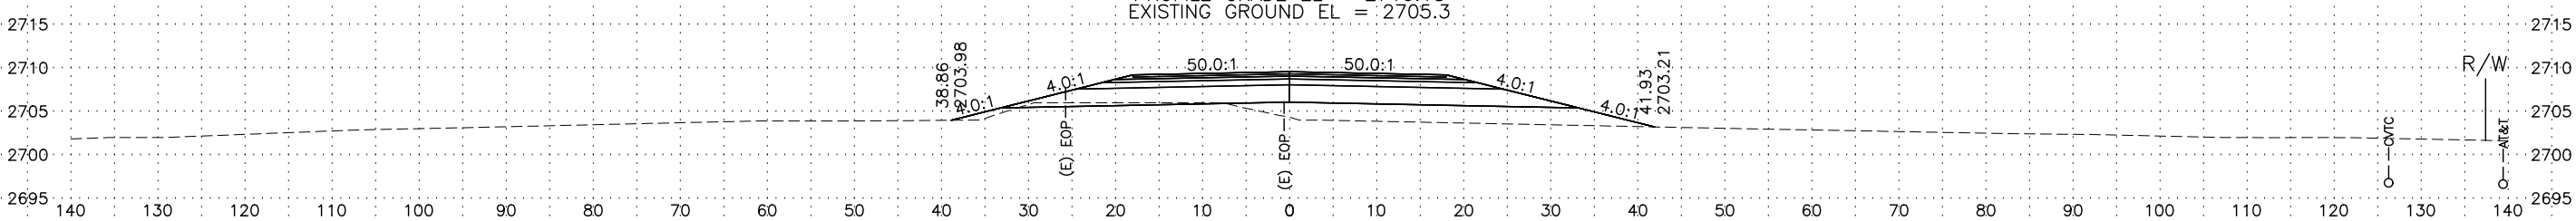


1893+00

PROFILE GRADE EL = 2709.56
EXISTING GROUND EL = 2704.3

NOTES:
1. EDGE OF PAVEMENT (EOP) LINES SHOWN ARE OFFSET FROM EXISTING CENTERLINE AND ARE DISPLAYED FOR REFERENCE PURPOSES ONLY.


LINE	PROJECT NUMBER	SHEET NO.	TOTAL SHEETS
"0"	Z622530000/0713013	87	105

C:\pwworking\west01\06021986\62253_0_XS-88 Tue, Mar/05/19 03:02pm

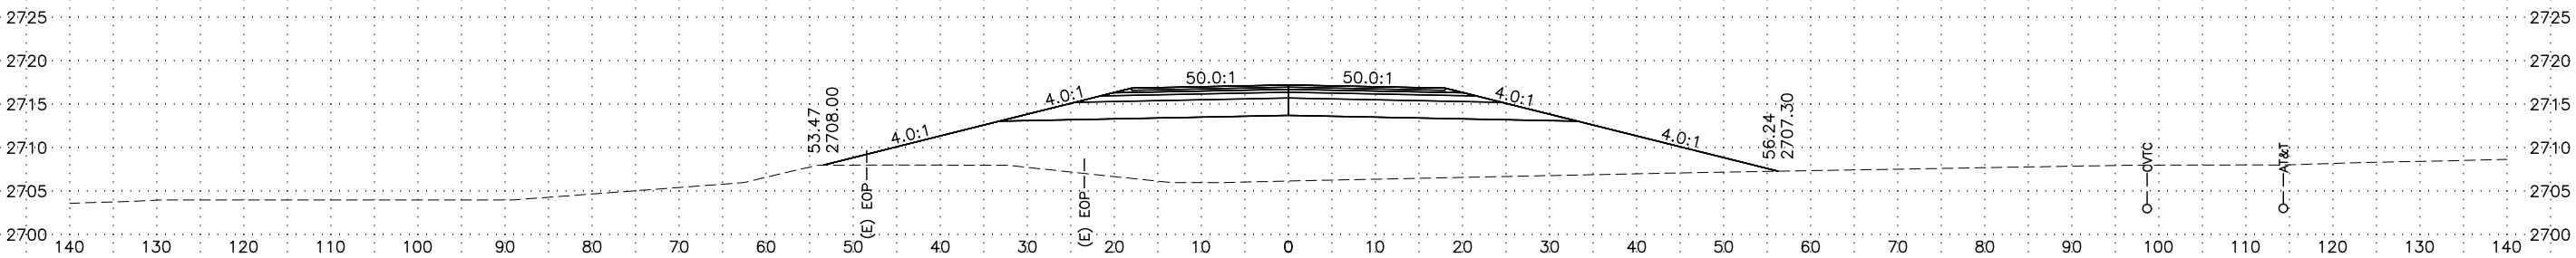


1902+00

PROFILE GRADE EL = 2717.22
EXISTING GROUND EL = 2706.2

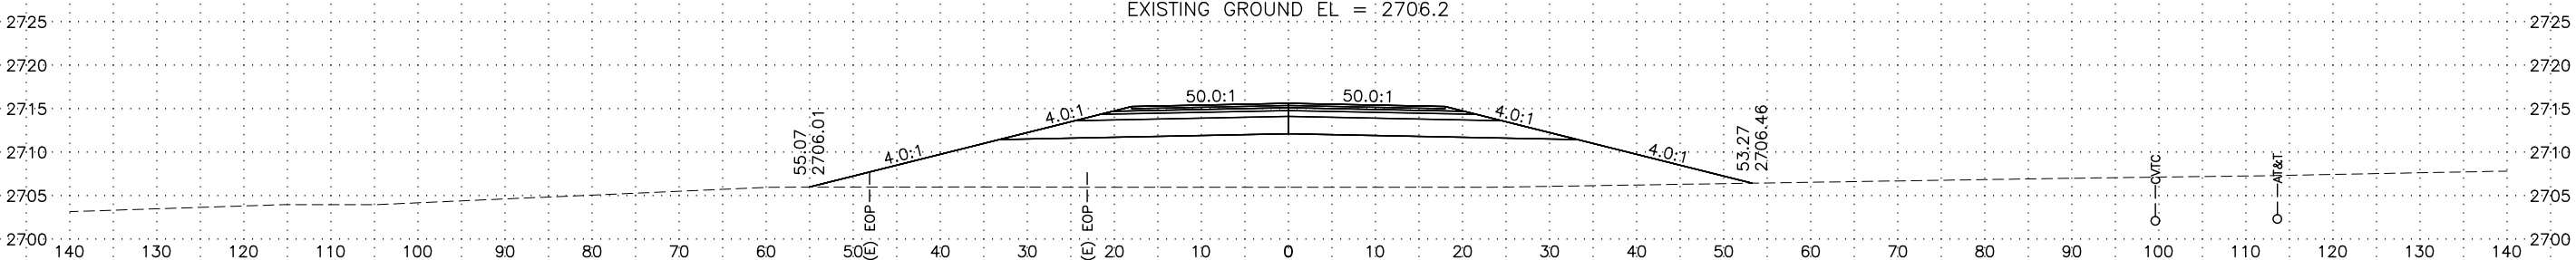


1901+00

PROFILE GRADE EL = 2715.64
EXISTING GROUND EL = 2706.0

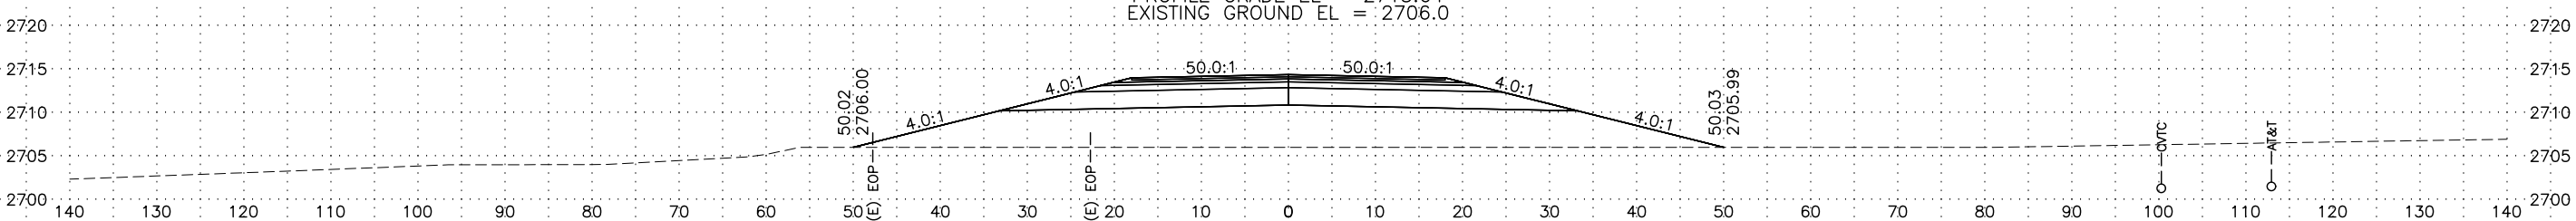


1900+00

PROFILE GRADE EL = 2714.36
EXISTING GROUND EL = 2706.0

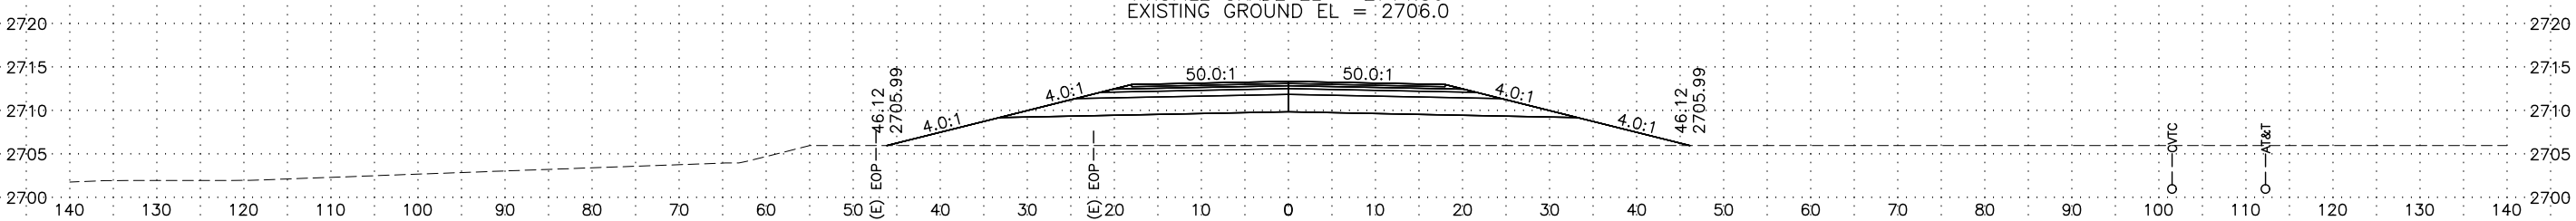

1899+00

PROFILE GRADE EL = 2713.38
EXISTING GROUND EL = 2706.0

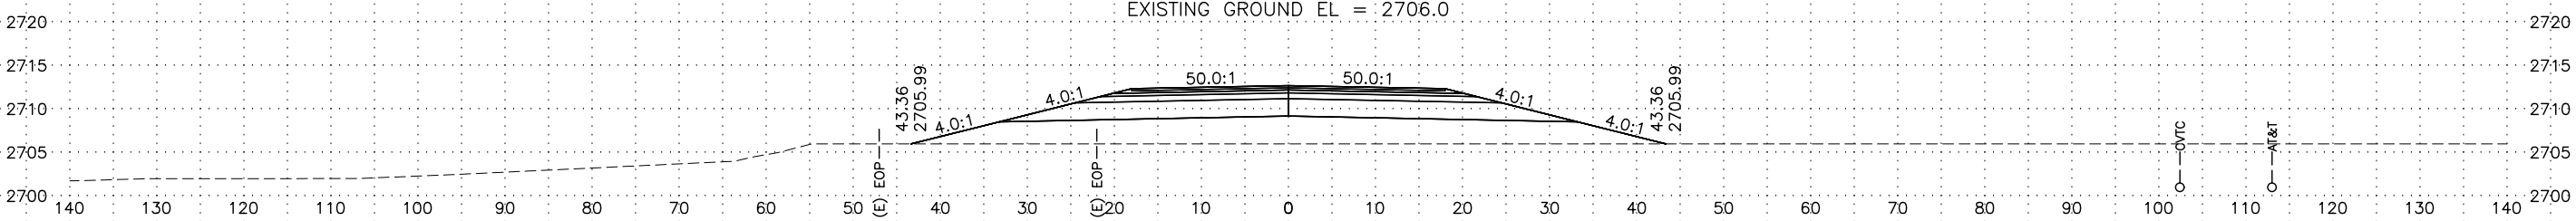


1898+00

PROFILE GRADE EL = 2712.69
EXISTING GROUND EL = 2706.0


NOTES:
1. EDGE OF PAVEMENT (EOP) LINES SHOWN ARE OFFSET FROM EXISTING CENTERLINE AND ARE DISPLAYED FOR REFERENCE PURPOSES ONLY.

LINE	PROJECT NUMBER	SHEET NO.	TOTAL SHEETS
"0"	Z622530000/0713013	88	105

C:\pwworking\wes01\06021986\62253_0_XS-89 Tue, Mar/05/19 03:03pm

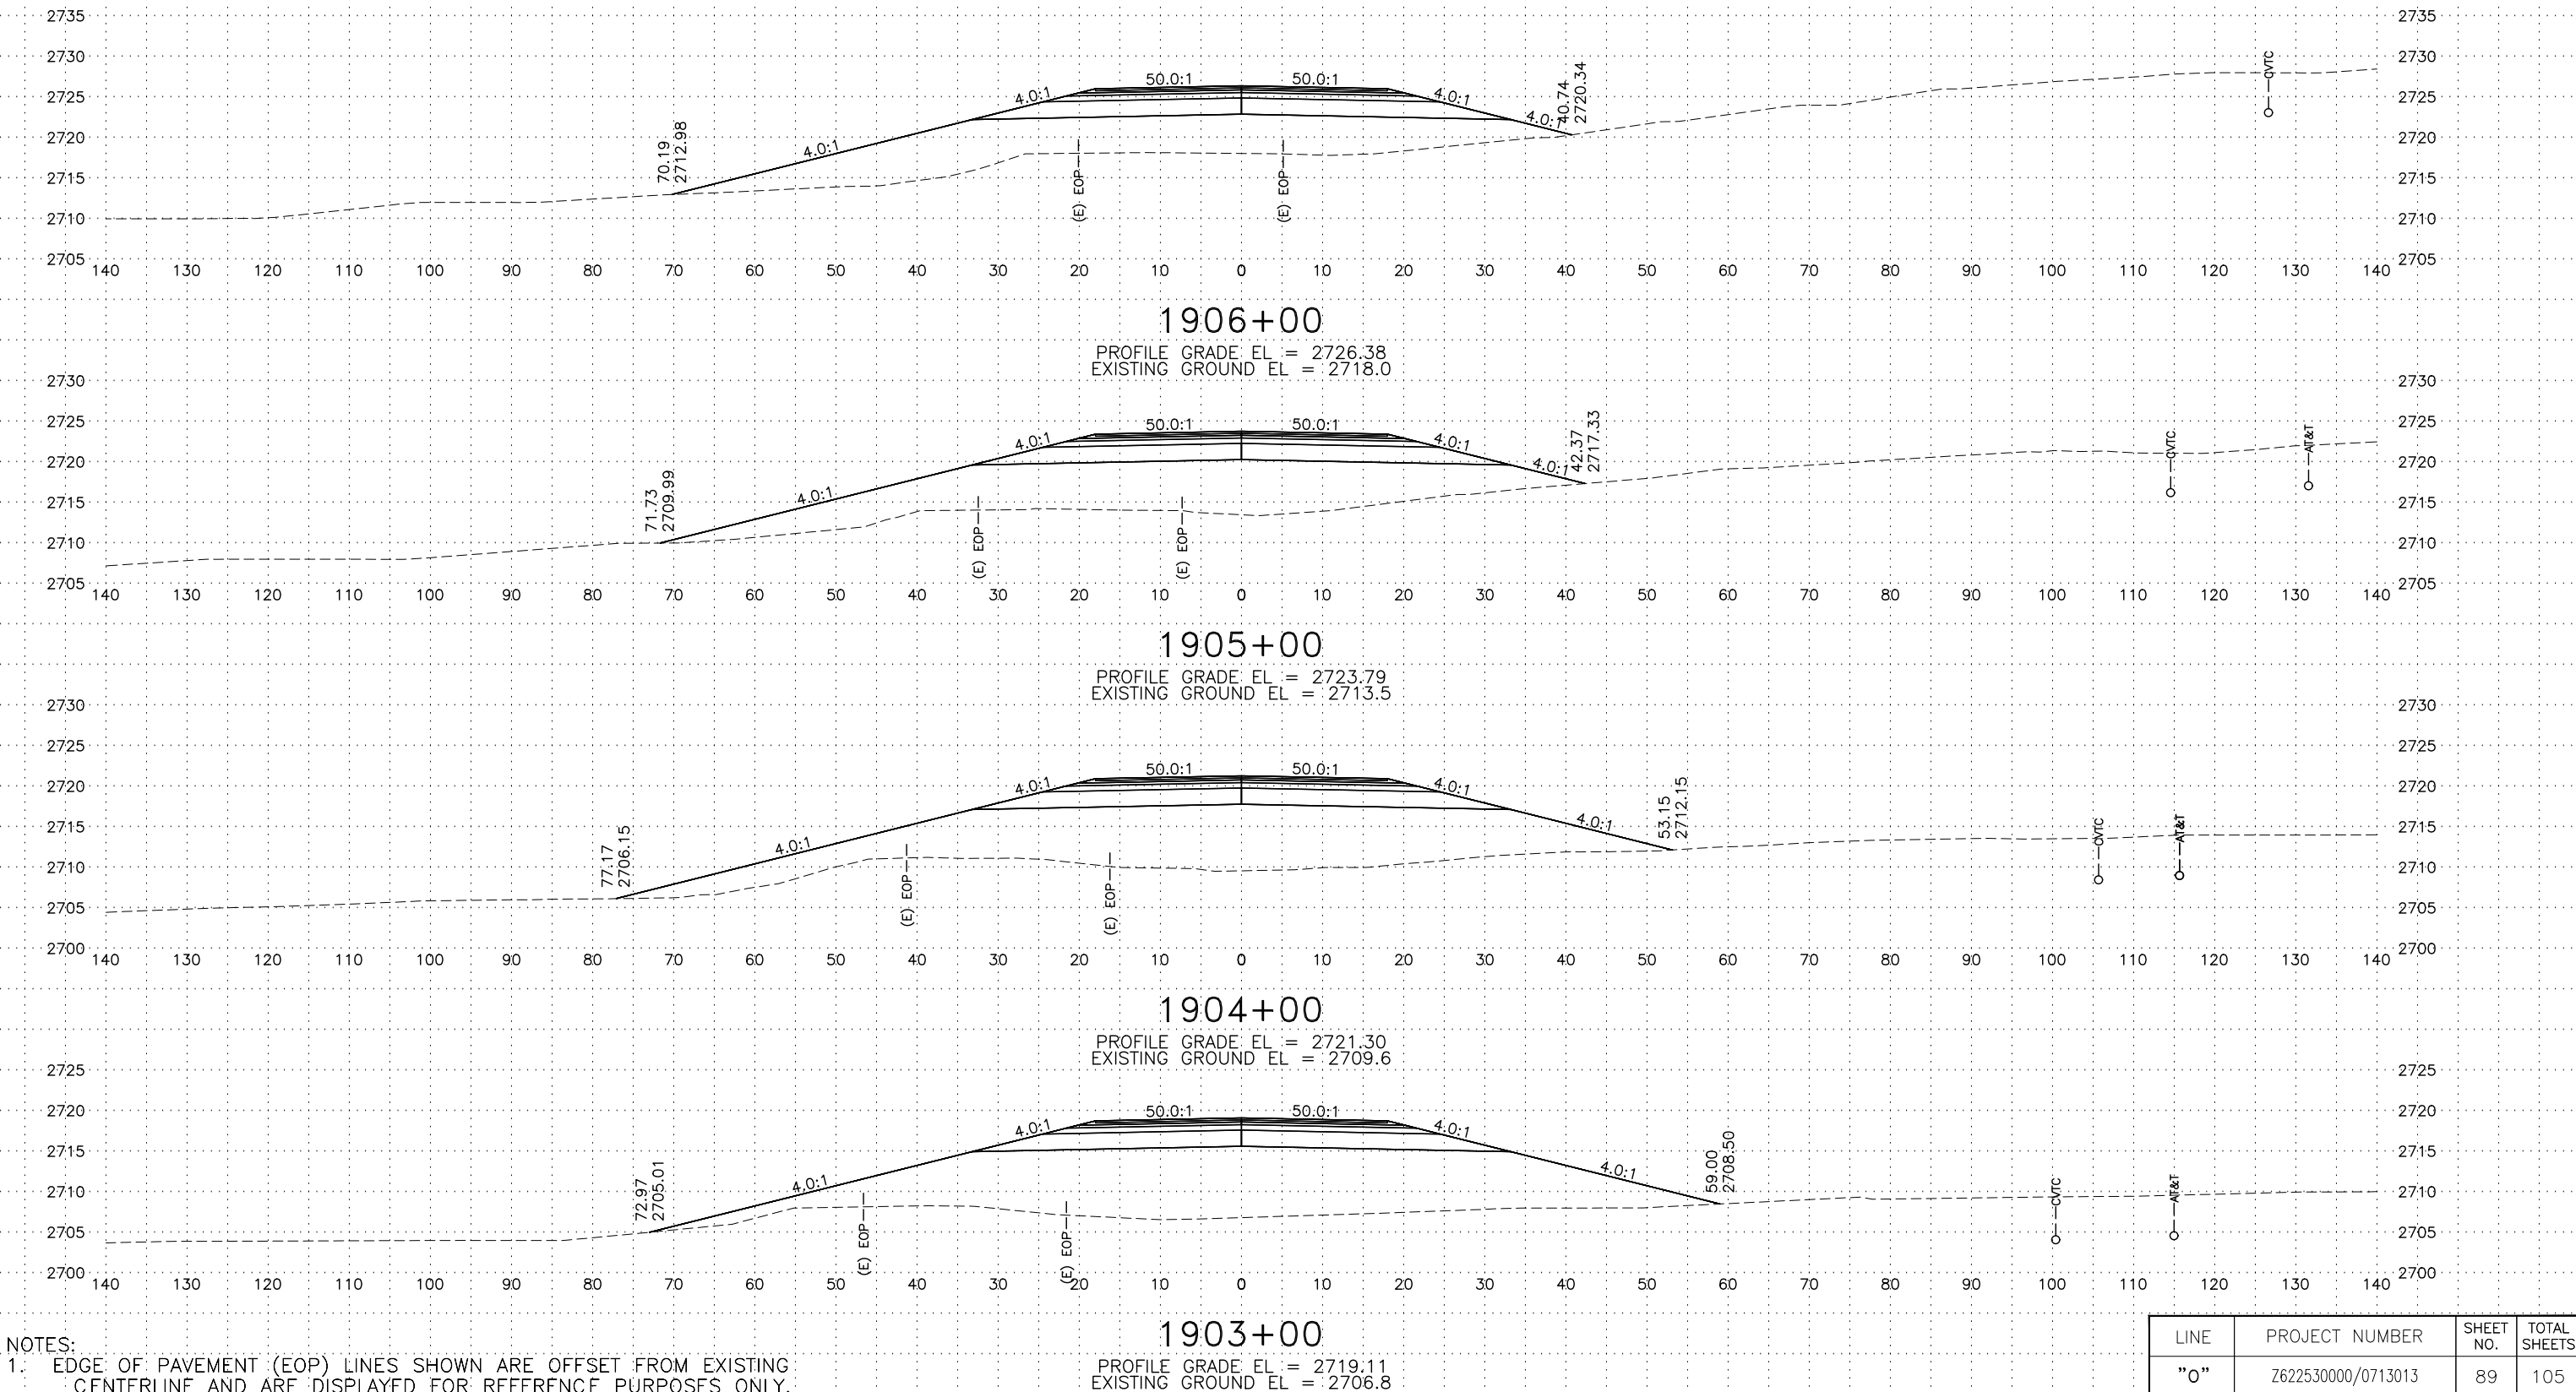


C:\pwworking\west01\06021986\62253_0_XS-90 Tue, Mar/05/19 03:04pm

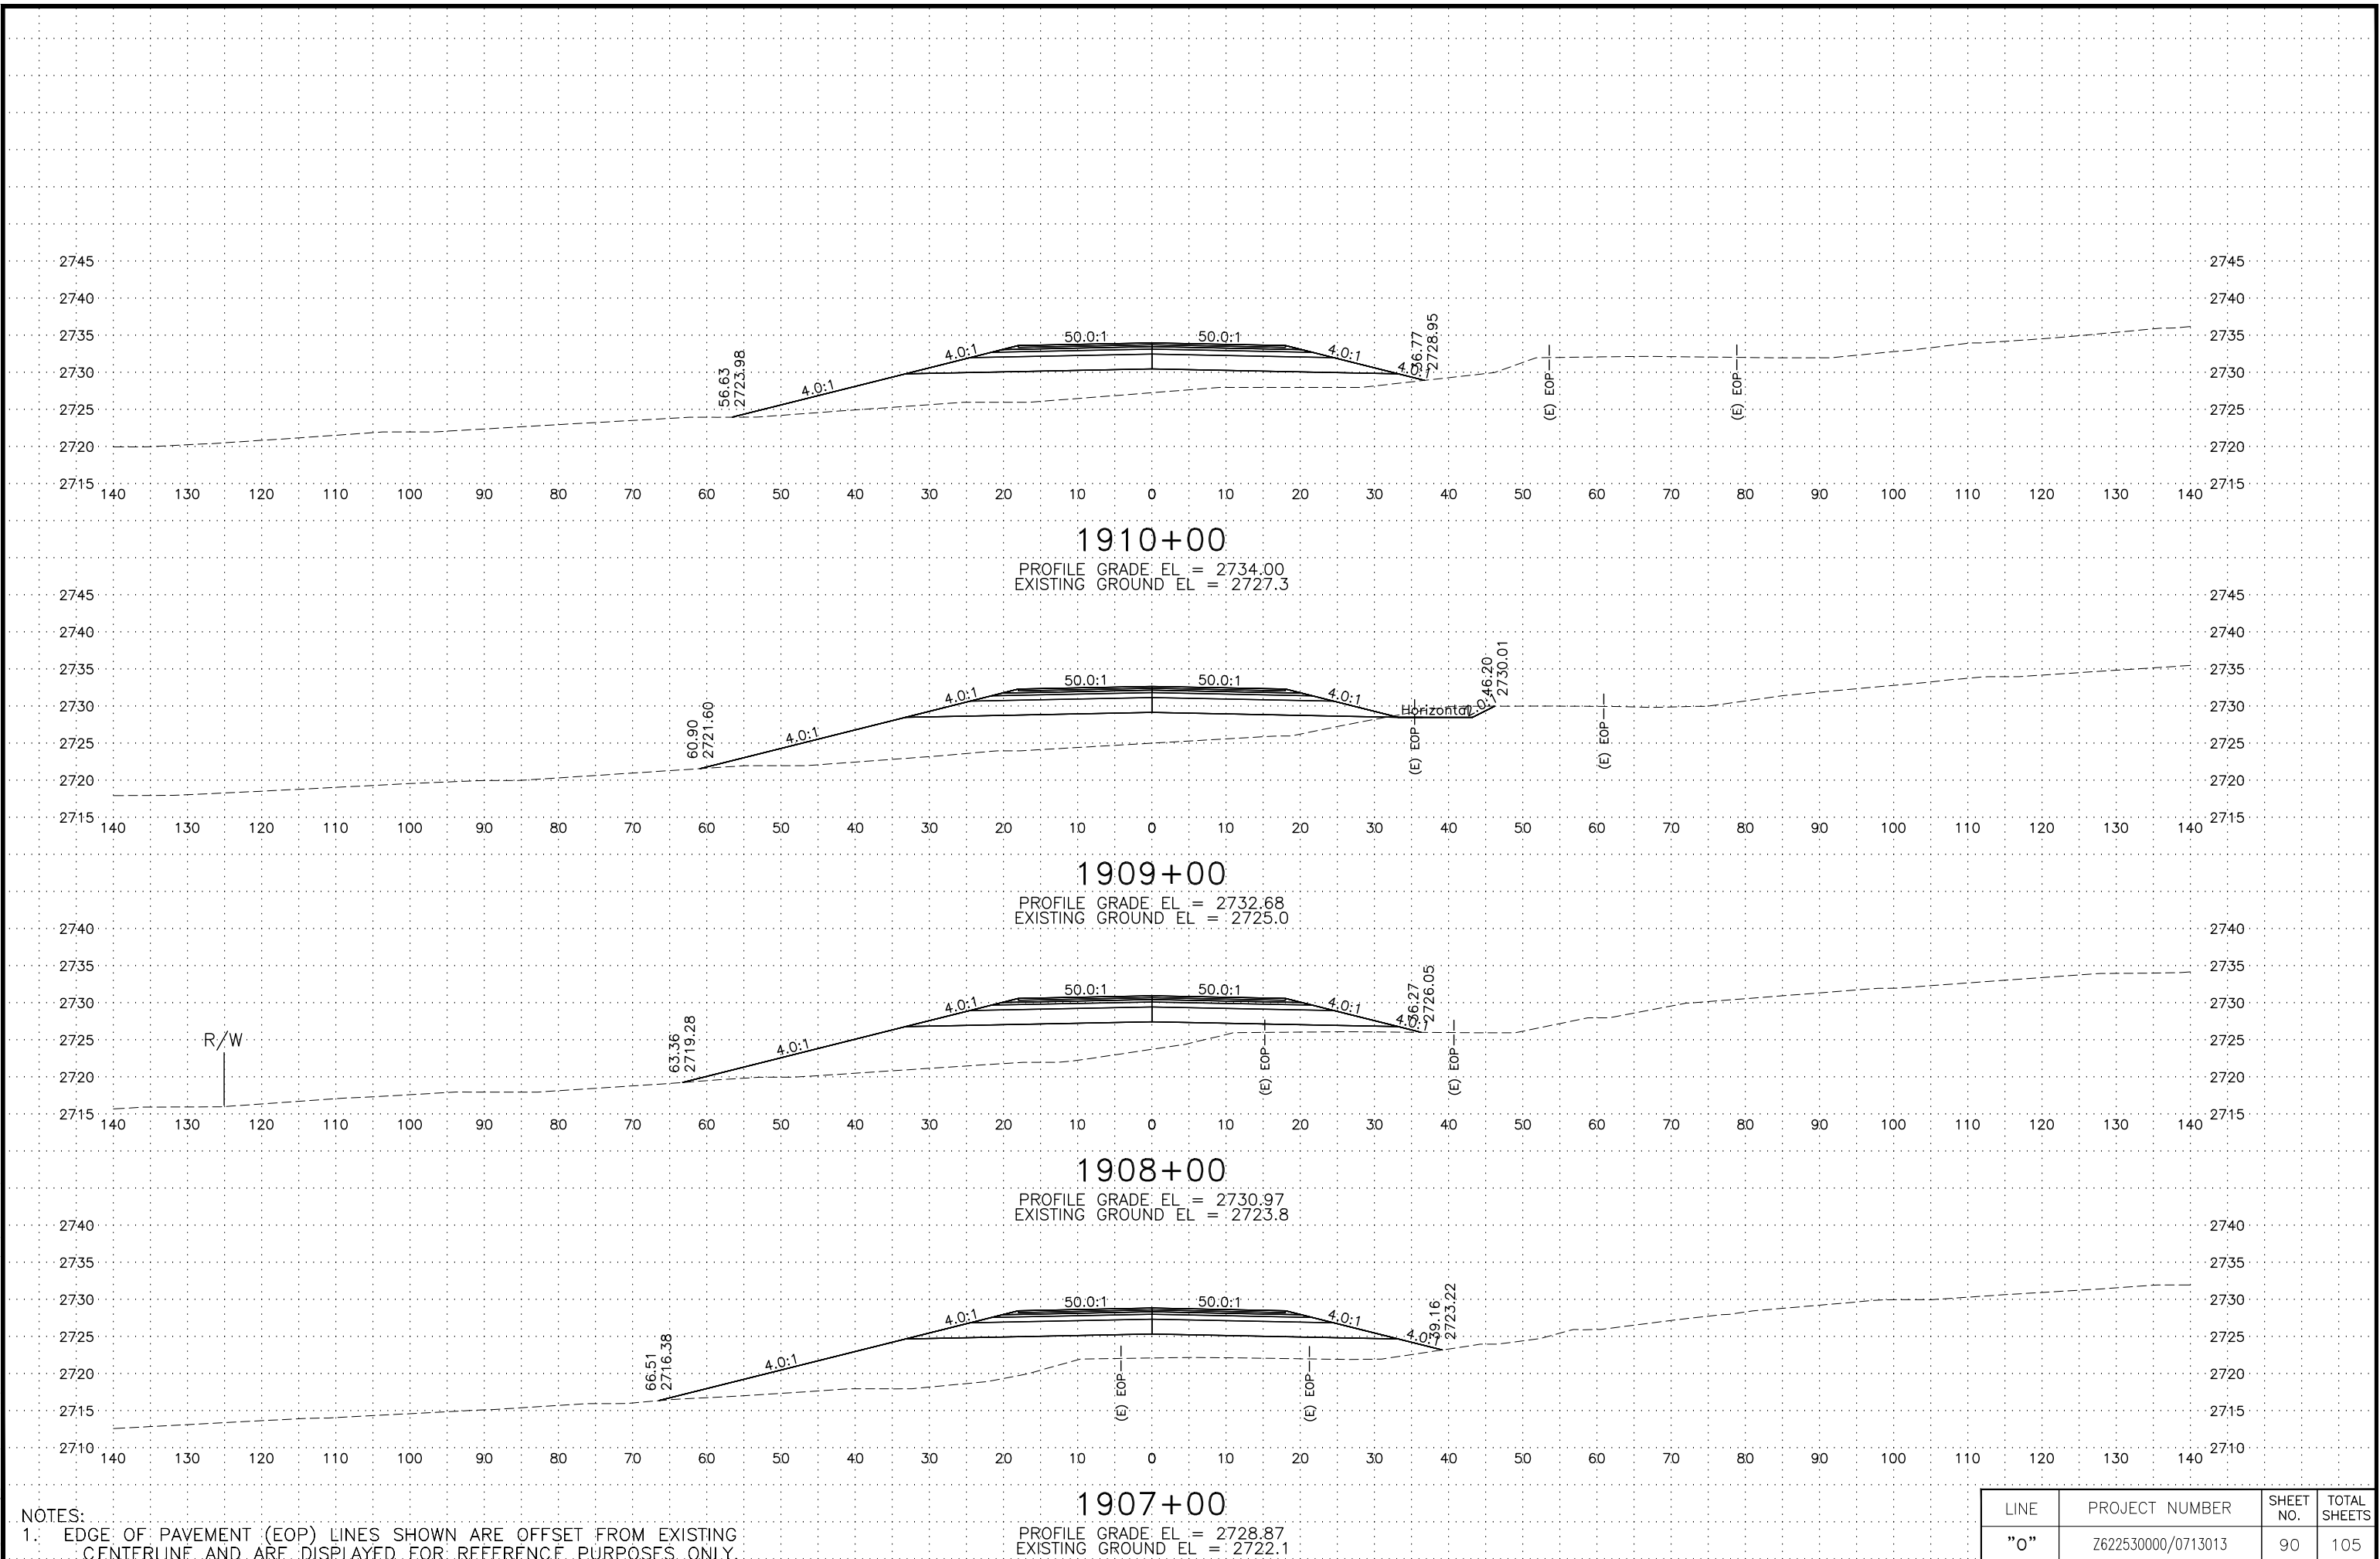

NOTES:
1. EDGE OF PAVEMENT (EOP) LINES SHOWN ARE OFFSET FROM EXISTING CENTERLINE AND ARE DISPLAYED FOR REFERENCE PURPOSES ONLY.


LINE	PROJECT NUMBER	SHEET NO.	TOTAL SHEETS
"0"	Z622530000/0713013	90	105

C:\pwworking\west01\06021986\62253_0_XS-91 Tue, Mar/05/19 03:05pm

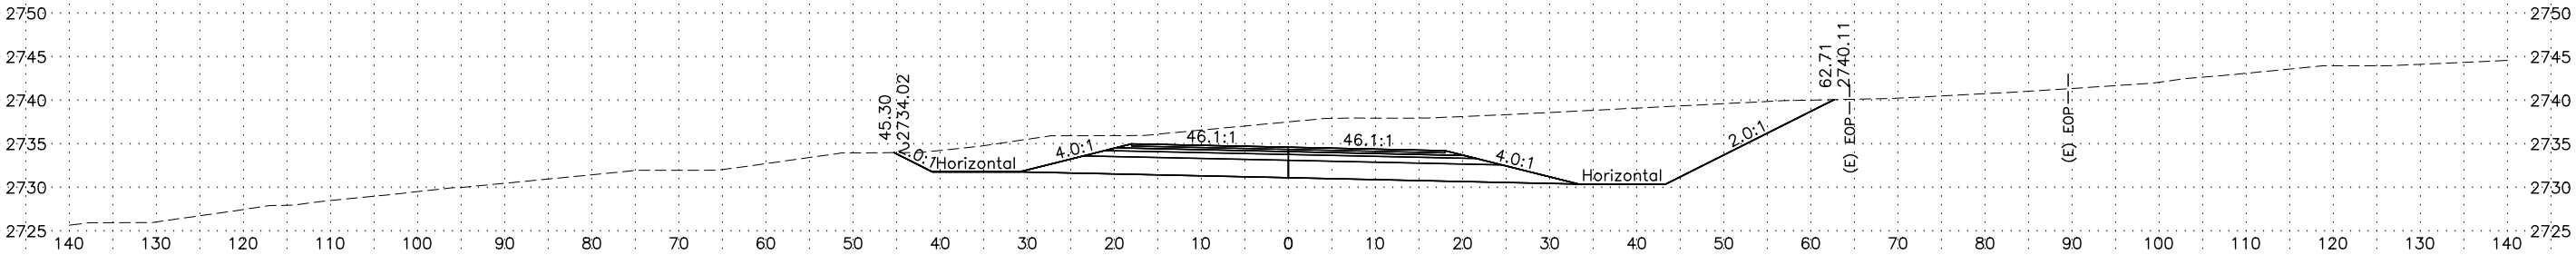


1915+00

PROFILE GRADE EL = 2734.64
EXISTING GROUND EL = 2737.6

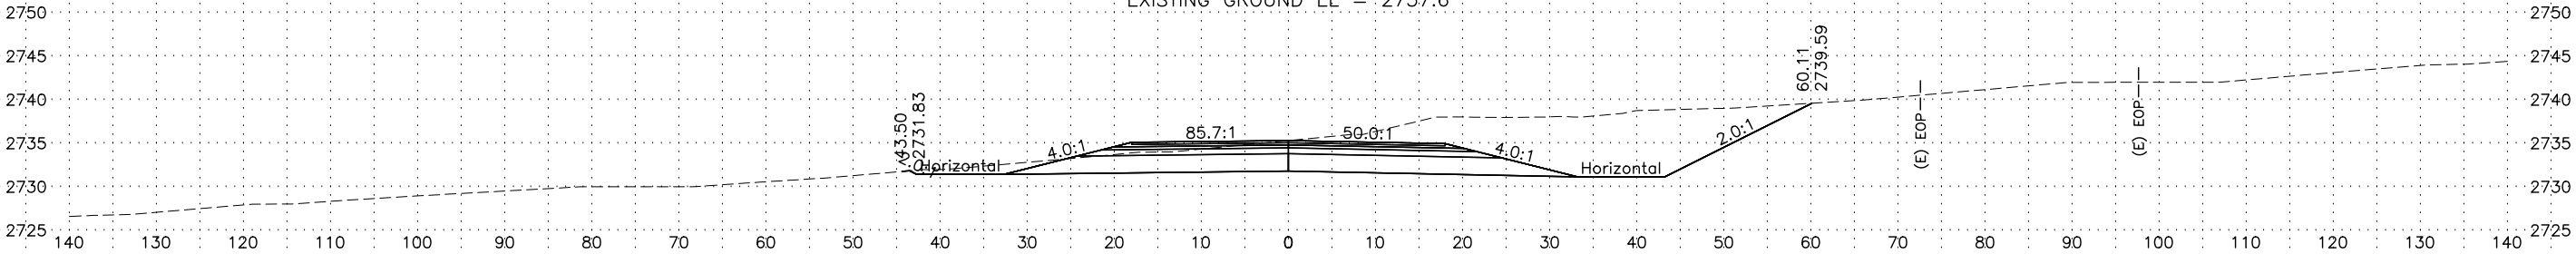


1914+00

PROFILE GRADE EL = 2735.31
EXISTING GROUND EL = 2735.3

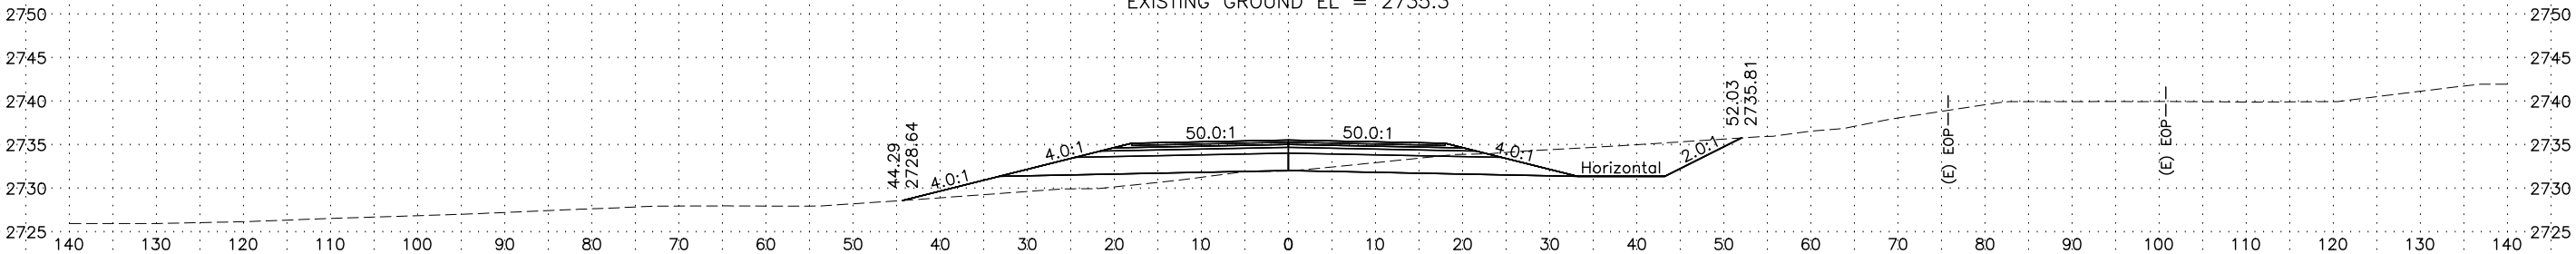


1913+00

PROFILE GRADE EL = 2735.57
EXISTING GROUND EL = 2732.0

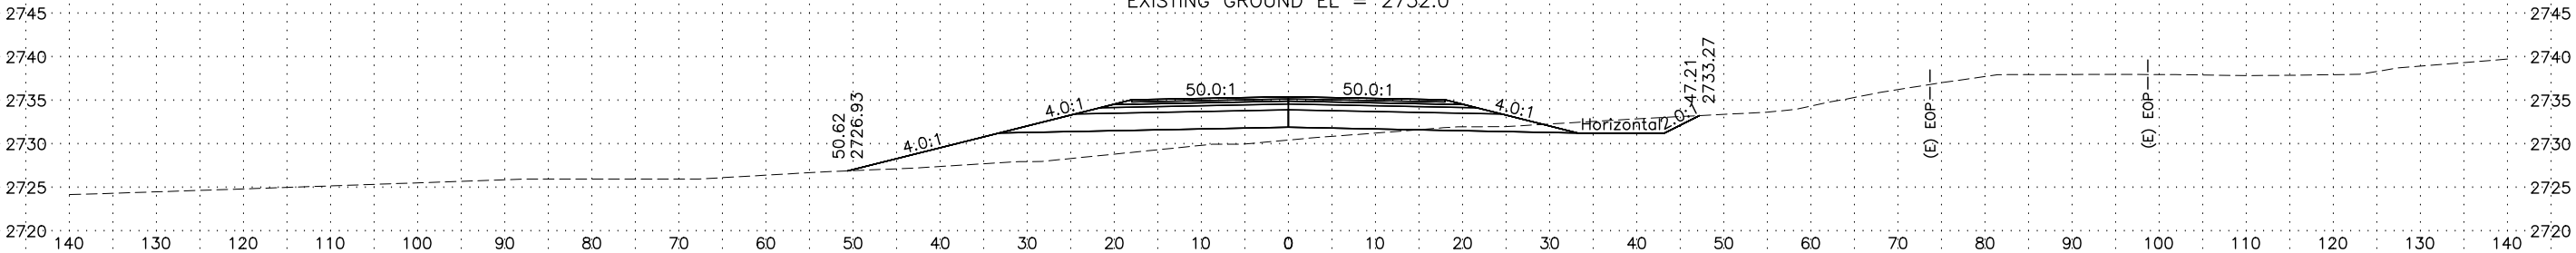

1912+00

PROFILE GRADE EL = 2735.44
EXISTING GROUND EL = 2730.5

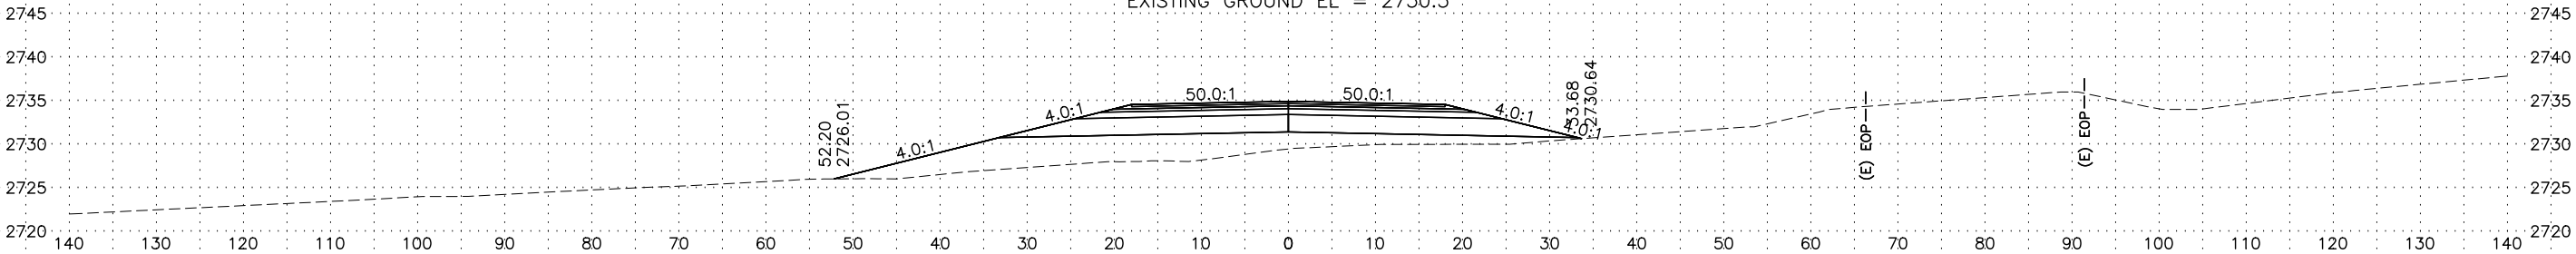


1911+00

PROFILE GRADE EL = 2734.92
EXISTING GROUND EL = 2729.5

NOTES:
1. EDGE OF PAVEMENT (EOP) LINES SHOWN ARE OFFSET FROM EXISTING CENTERLINE AND ARE DISPLAYED FOR REFERENCE PURPOSES ONLY.

LINE	PROJECT NUMBER	SHEET NO.	TOTAL SHEETS
"0"	Z622530000/0713013	91	105


C:\pwworking\west01\06021986\62253_0_XS-92 Tue, Mar/05/19 03:06pm

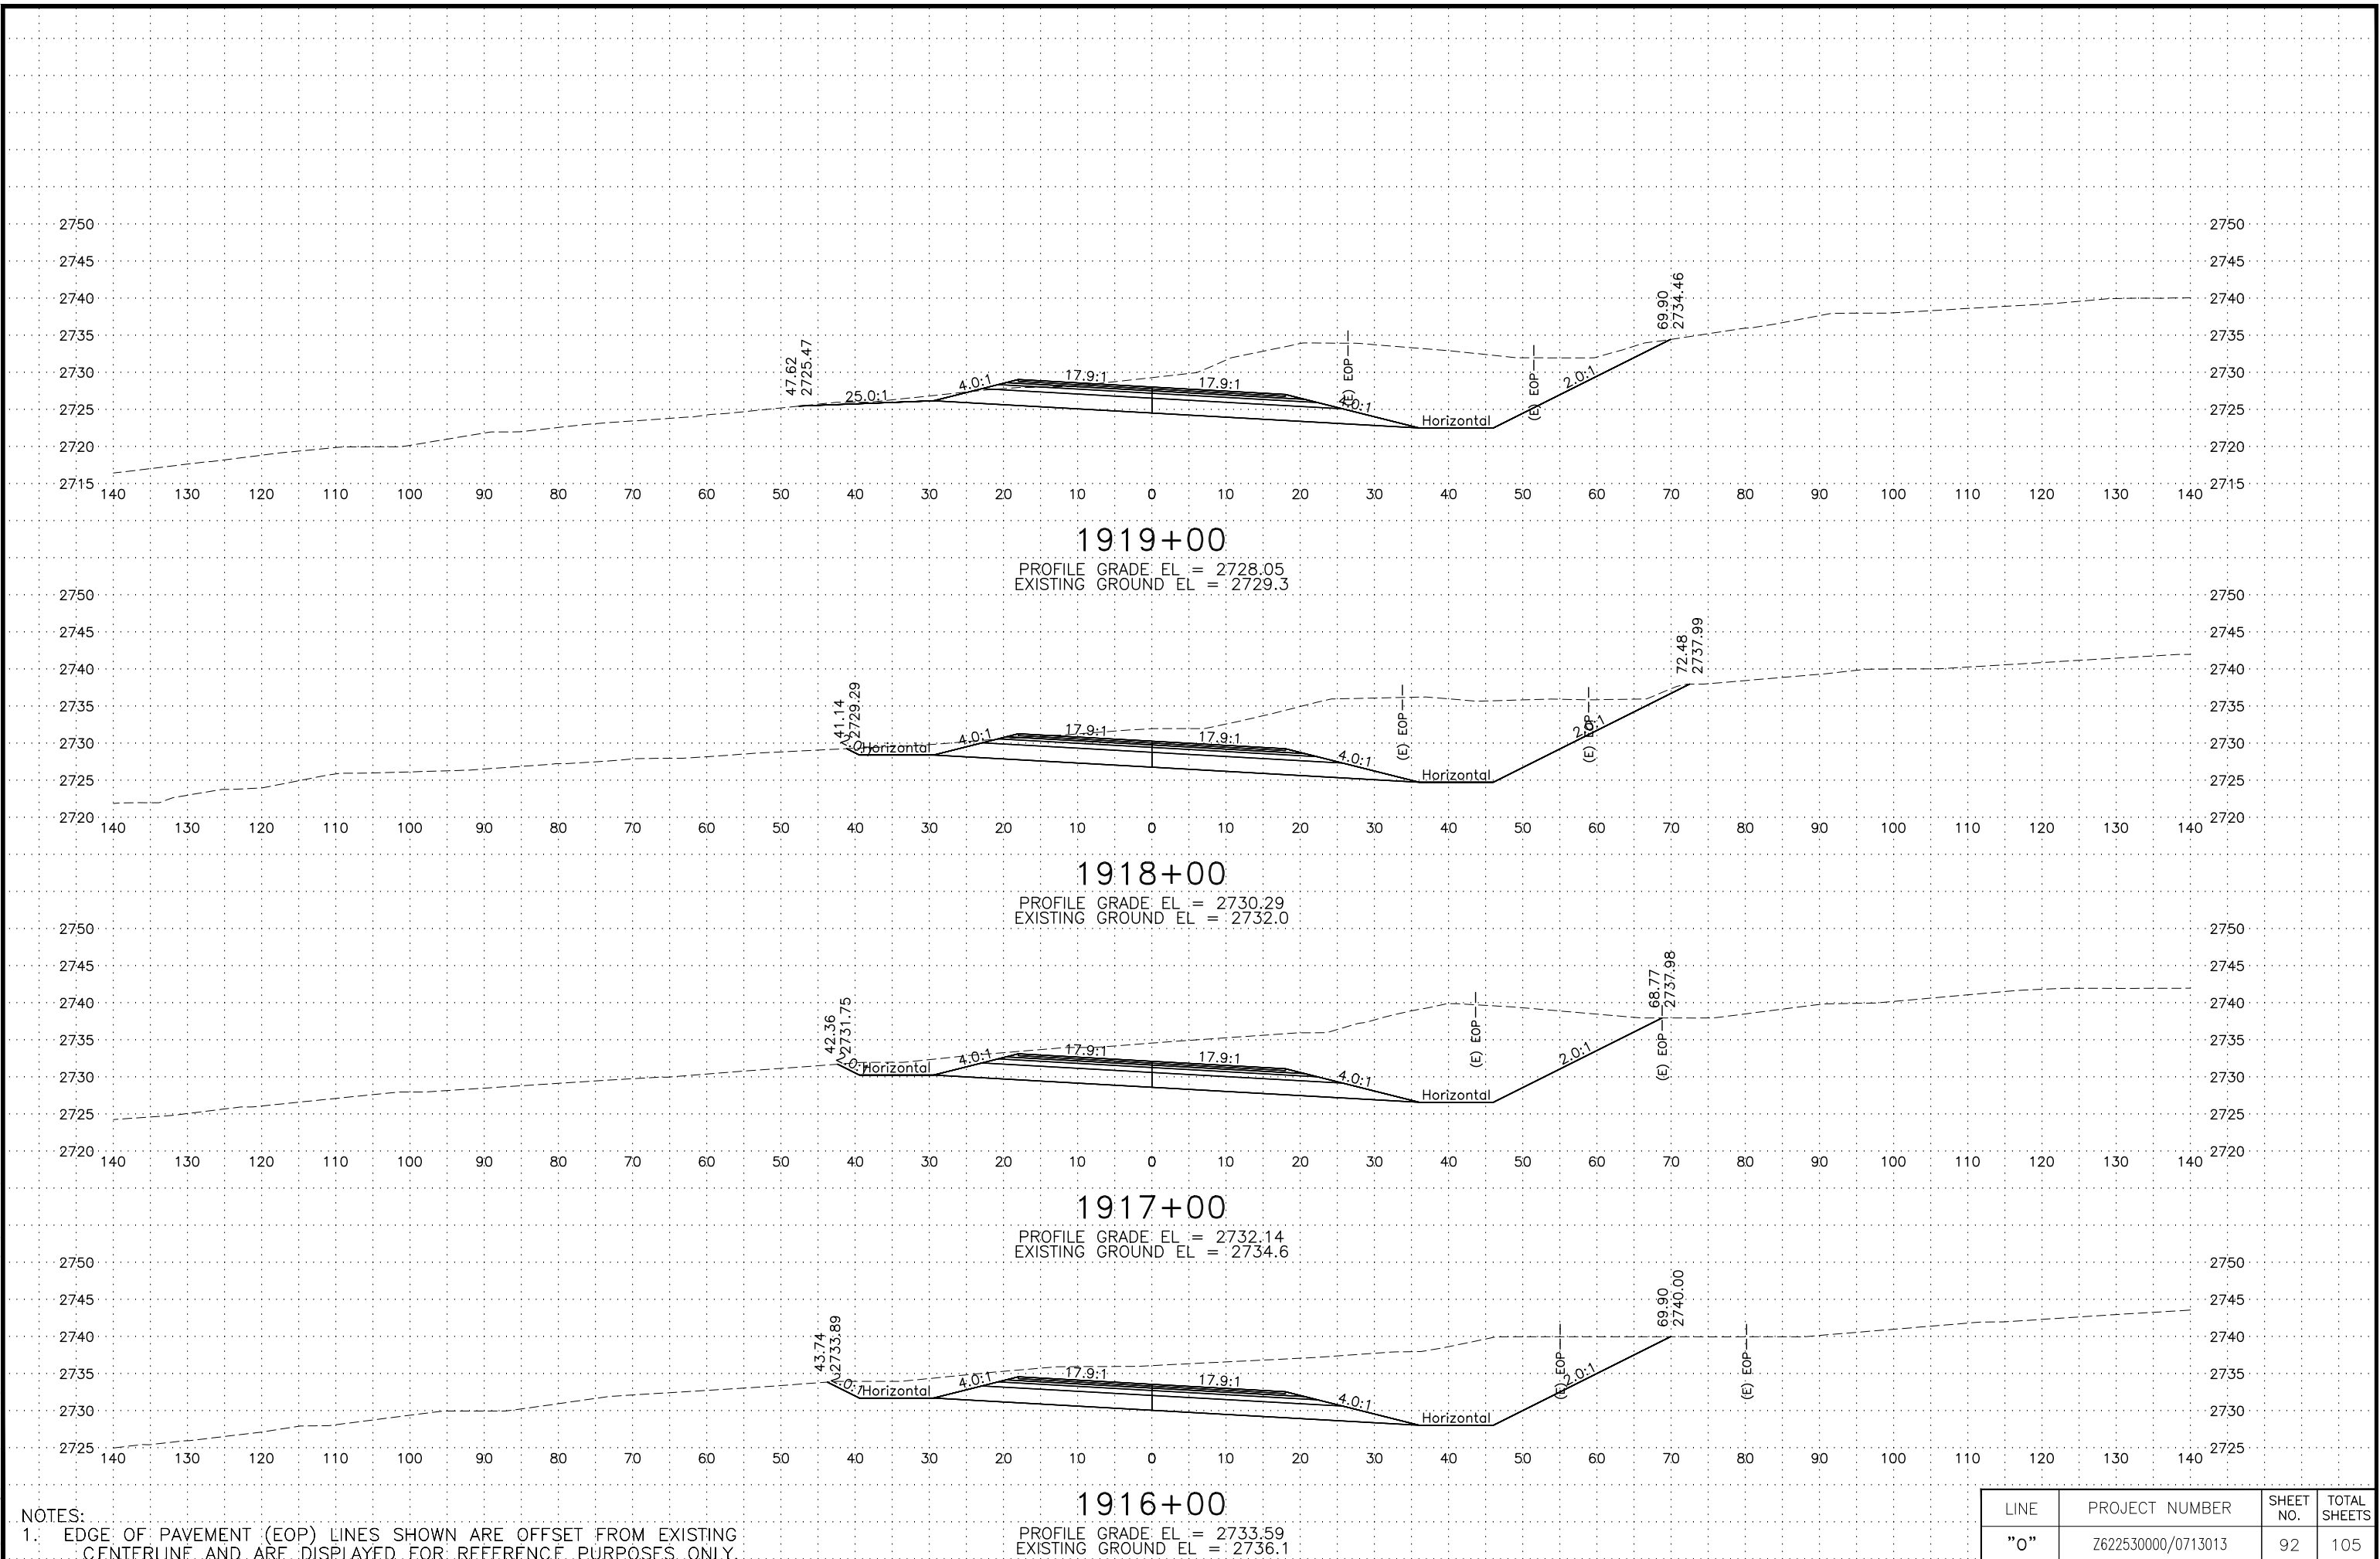

NOTES:
1. EDGE OF PAVEMENT (EOP) LINES SHOWN ARE OFFSET FROM EXISTING CENTERLINE AND ARE DISPLAYED FOR REFERENCE PURPOSES ONLY.

LINE	PROJECT NUMBER	SHEET NO.	TOTAL SHEETS
"0"	Z622530000/0713013	92	105


C:\pwworking\west01\06021986\62253_0_XS-93 Tue, Mar/05/19 03:07pm

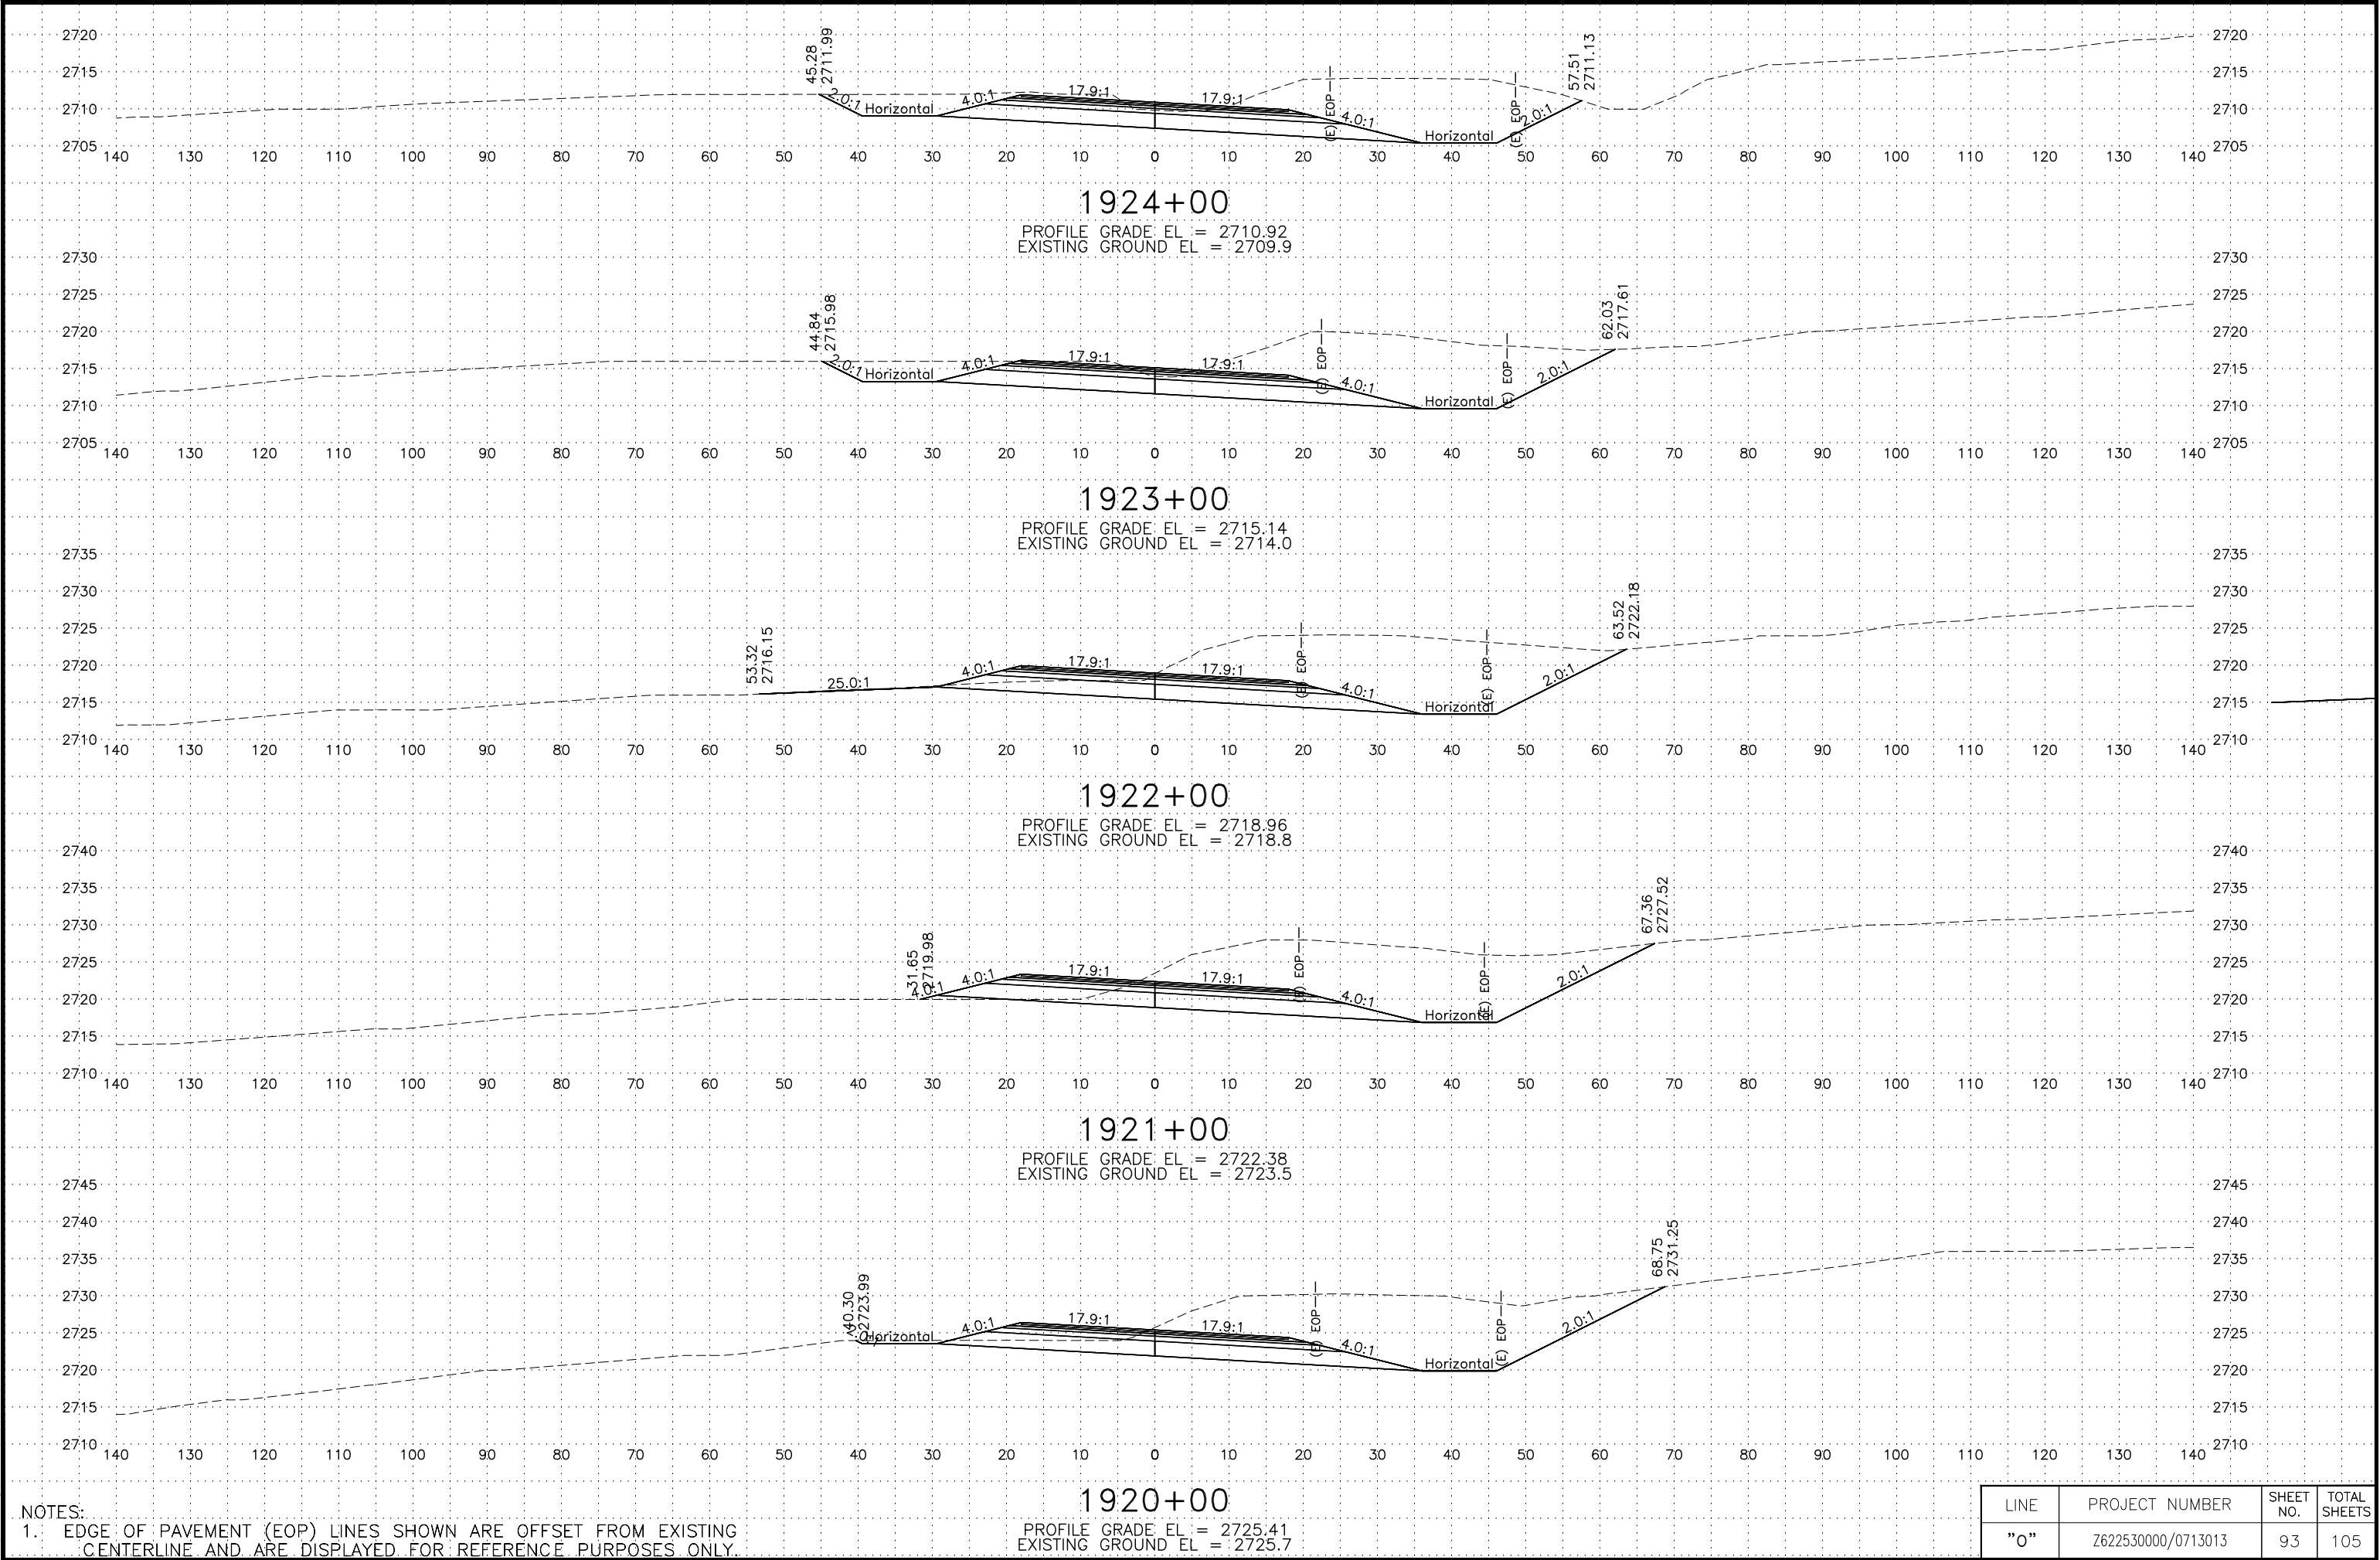


NOTES:
1. EDGE OF PAVEMENT (EOP) LINES SHOWN ARE OFFSET FROM EXISTING CENTERLINE AND ARE DISPLAYED FOR REFERENCE PURPOSES ONLY.

LINE	PROJECT NUMBER	SHEET NO.	TOTAL SHEETS
"0"	Z622530000/0713013	93	105

C:\pwworking\west01\06021986\62253_0_XS-94 Tue, Mar/05/19 03:08pm

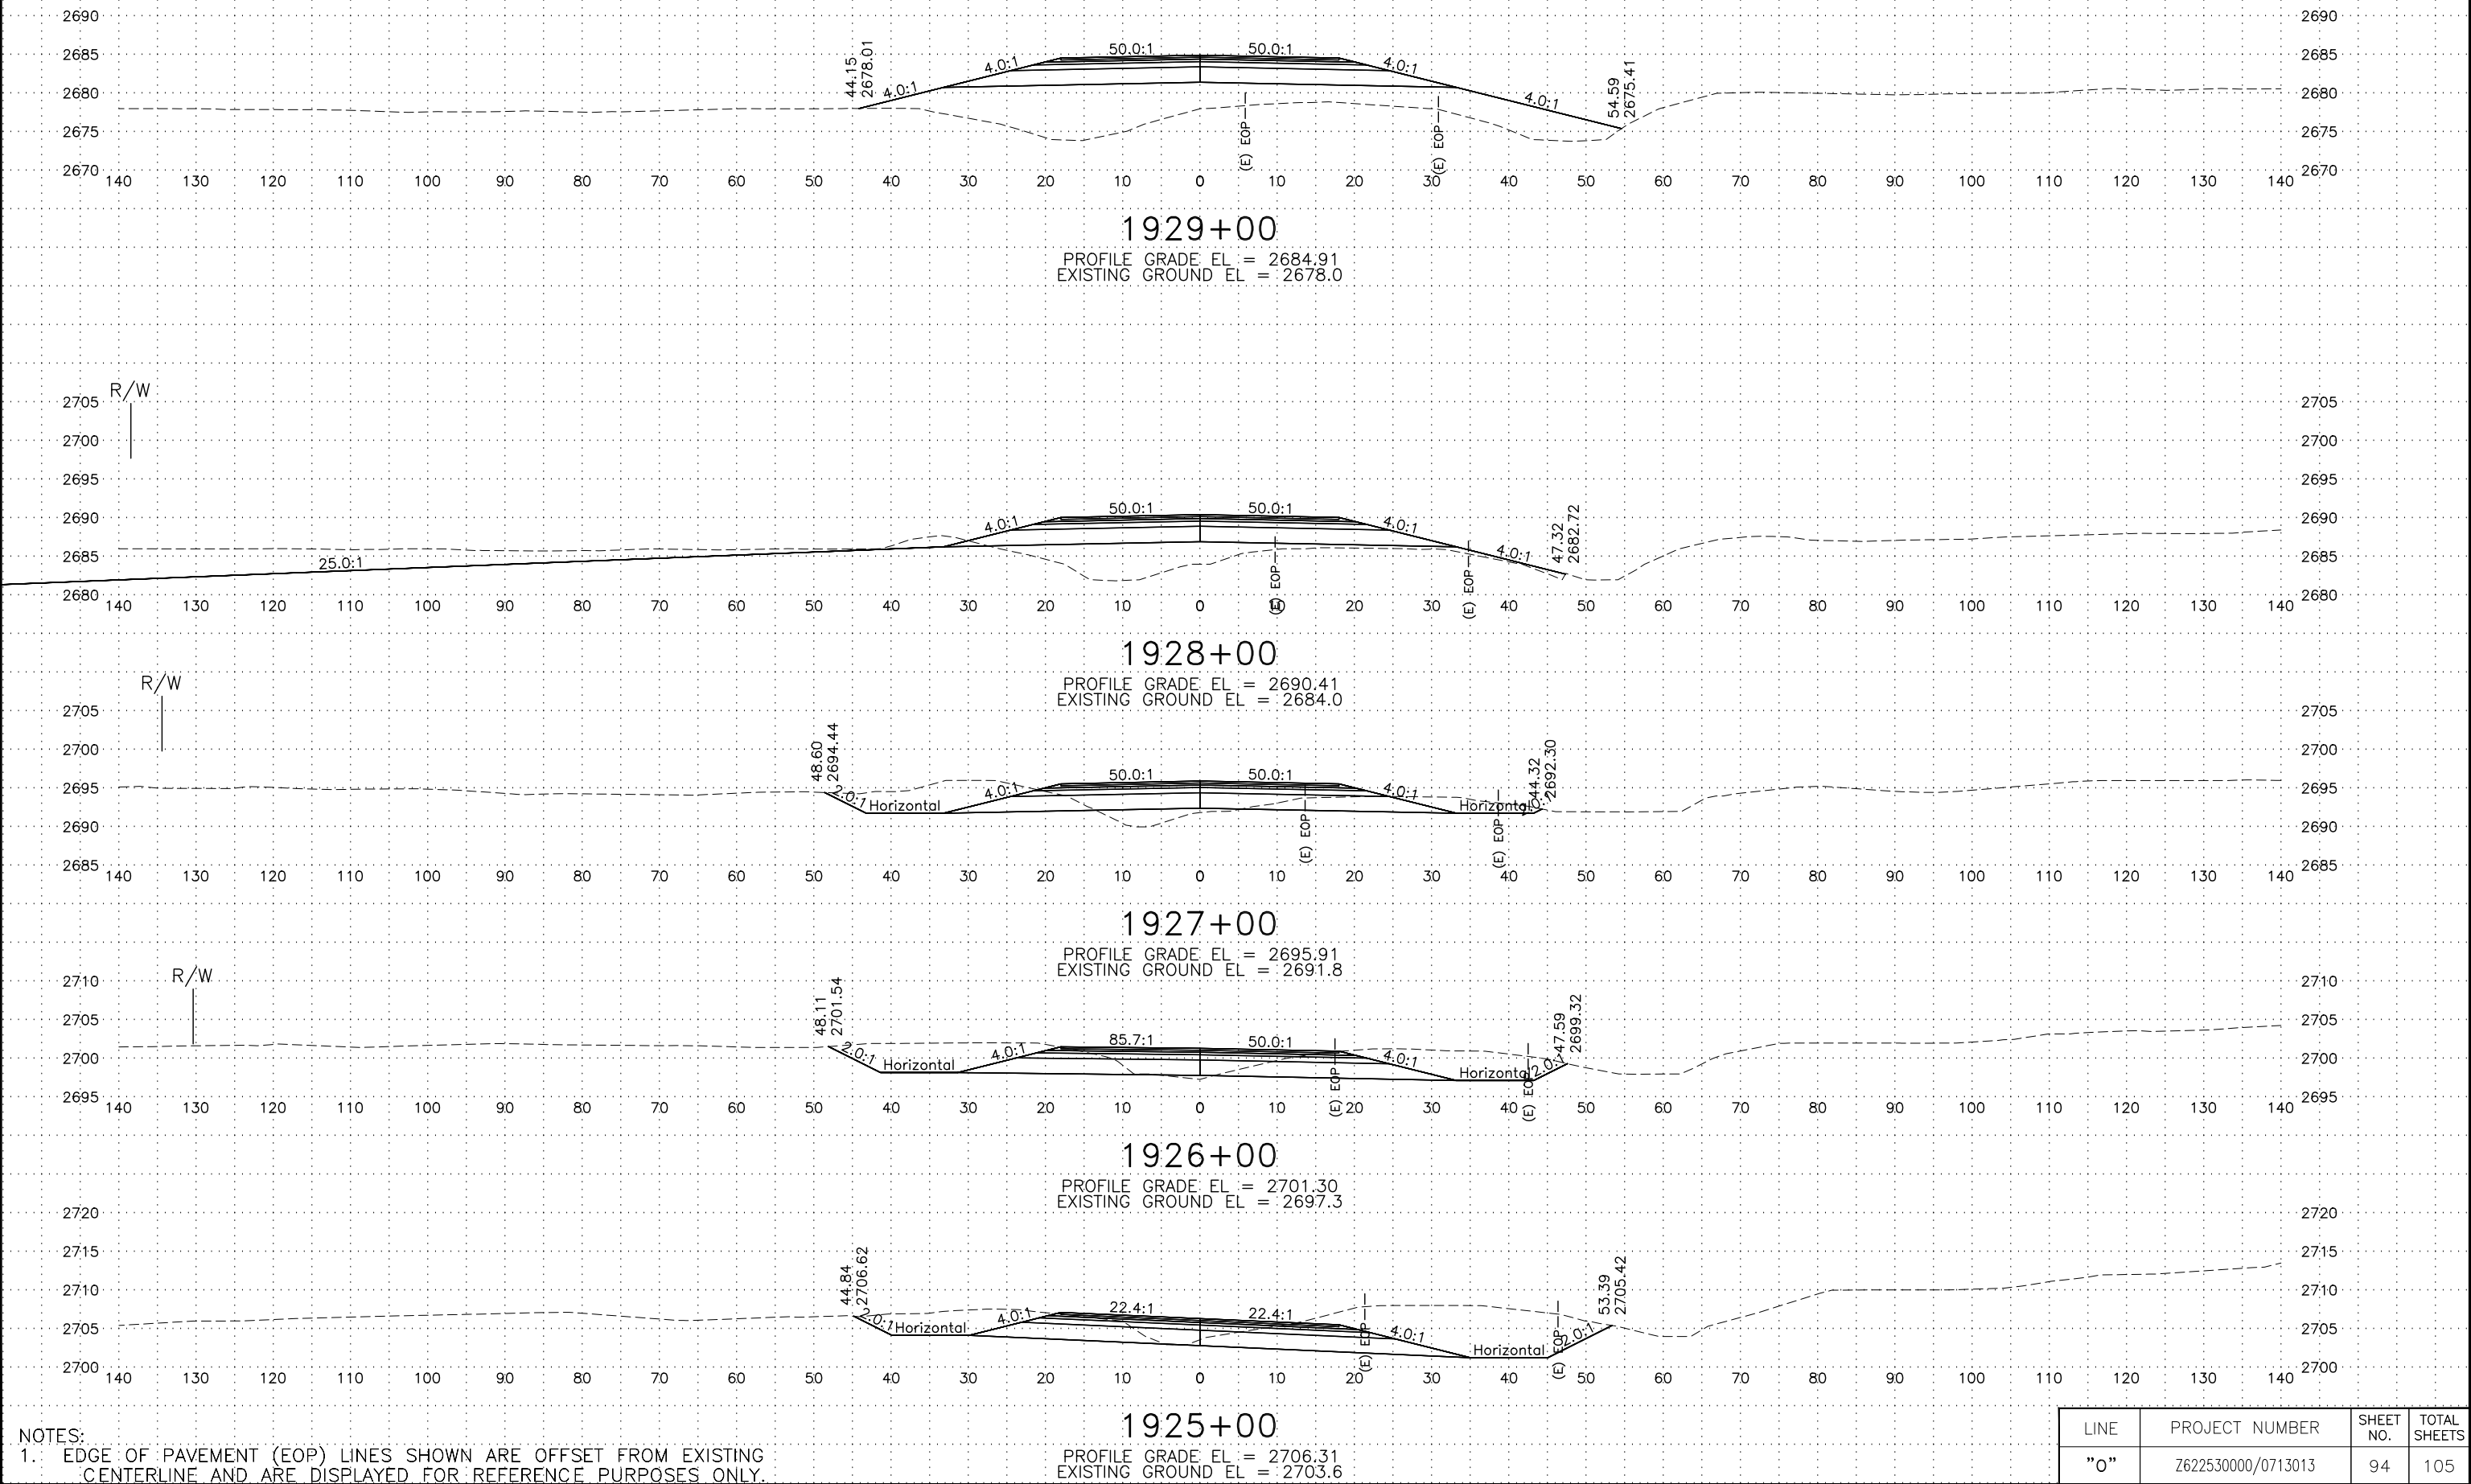


C:\pwworking\west01\00621986\62253_0_XS-95 Tue, Mar/05/19 03:09pm

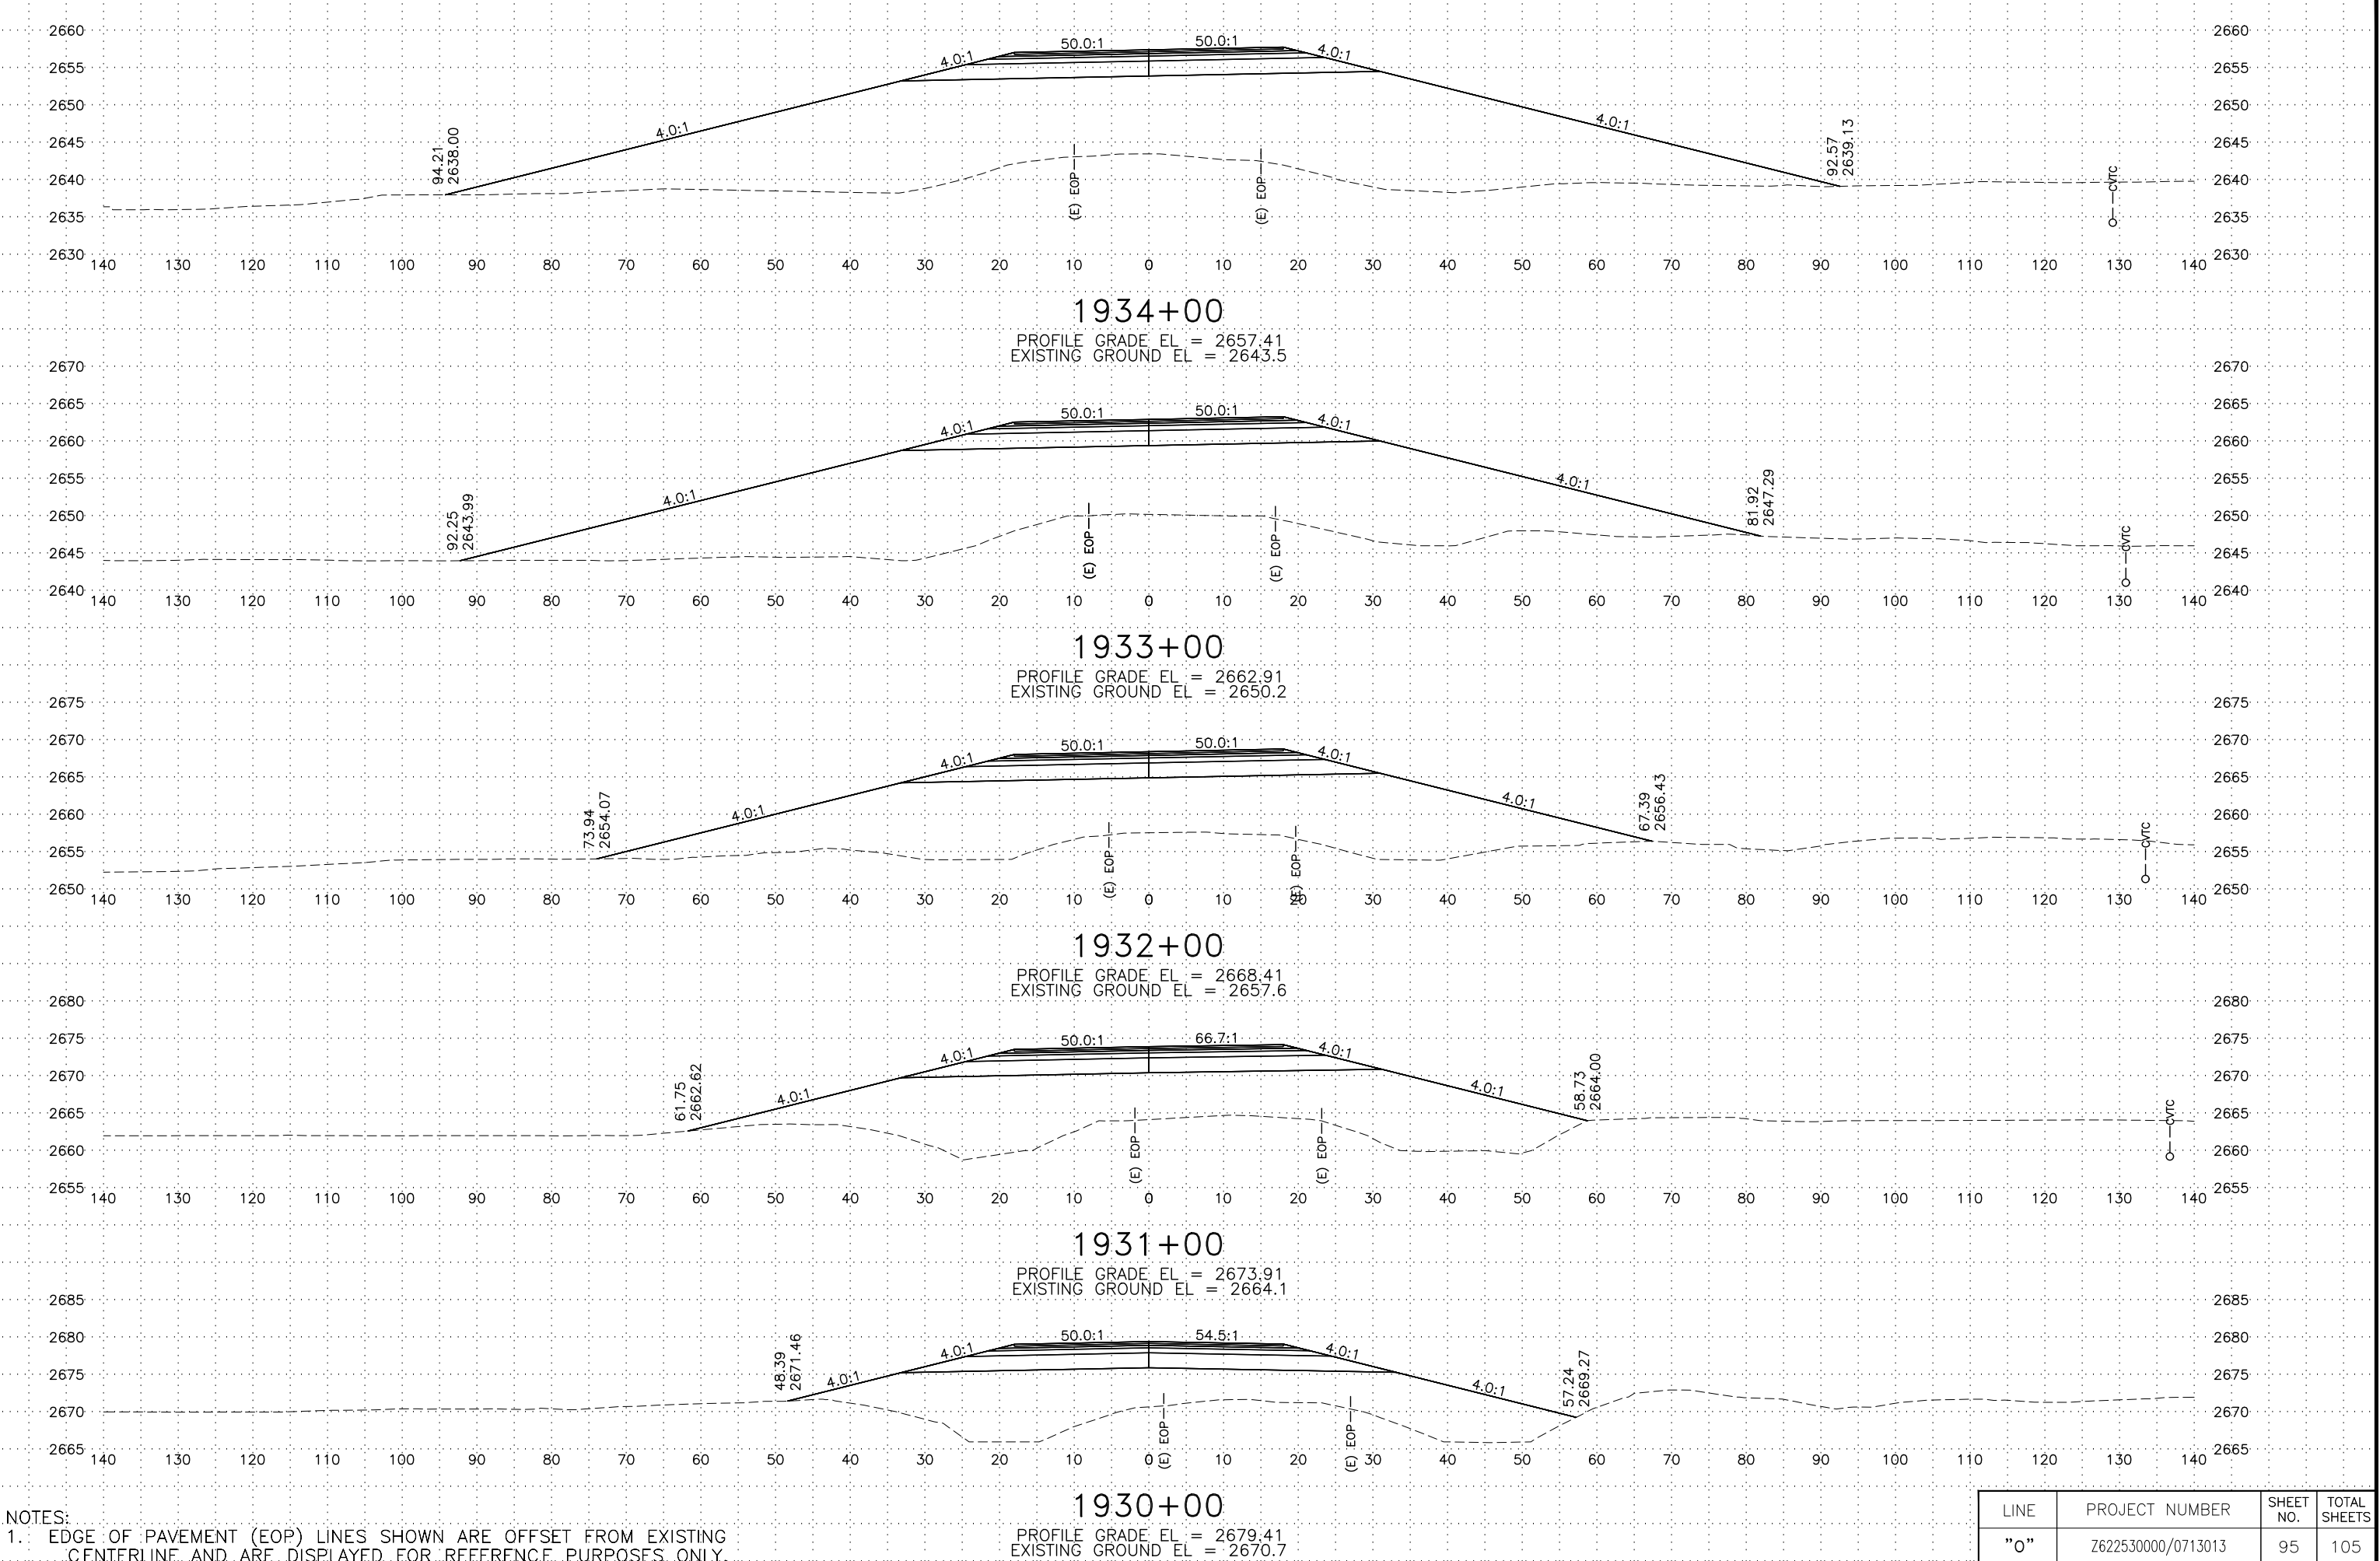

NOTES:
1. EDGE OF PAVEMENT (EOP) LINES SHOWN ARE OFFSET FROM EXISTING CENTERLINE AND ARE DISPLAYED FOR REFERENCE PURPOSES ONLY.


LINE	PROJECT NUMBER	SHEET NO.	TOTAL SHEETS
"0"	Z622530000/0713013	95	105

C:\pwworking\west01\06021986\62253_0_XS-96 Tue, Mar/05/19 03:10pm

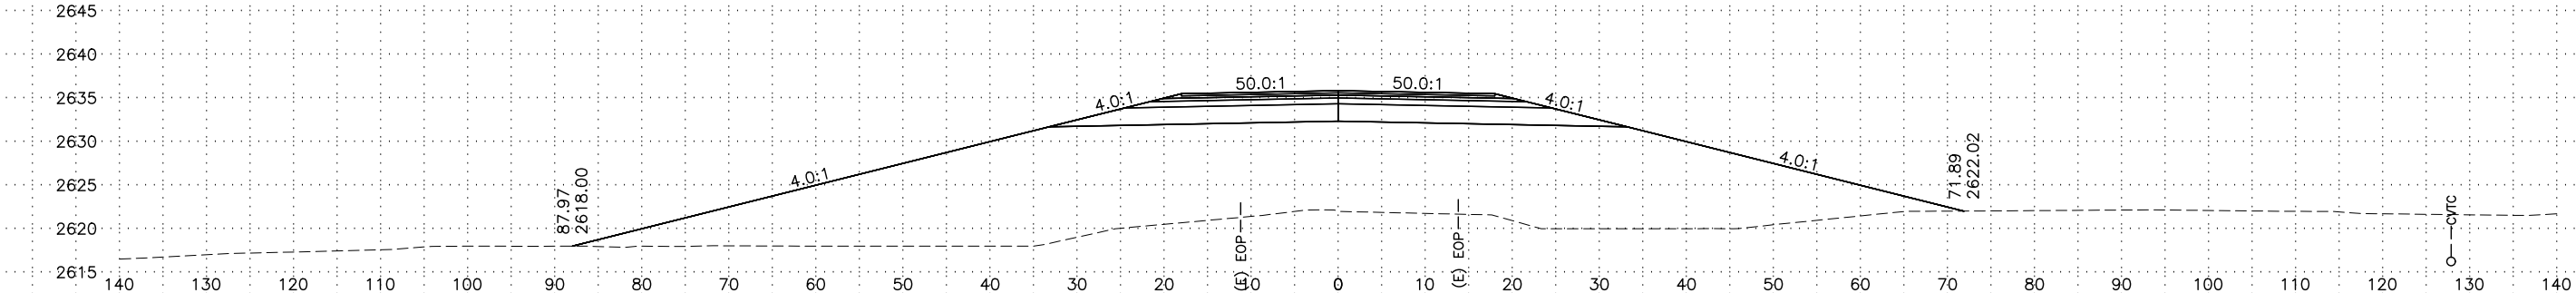


1938+00

PROFILE GRADE EL = 2635.85
EXISTING GROUND EL = 2622.0

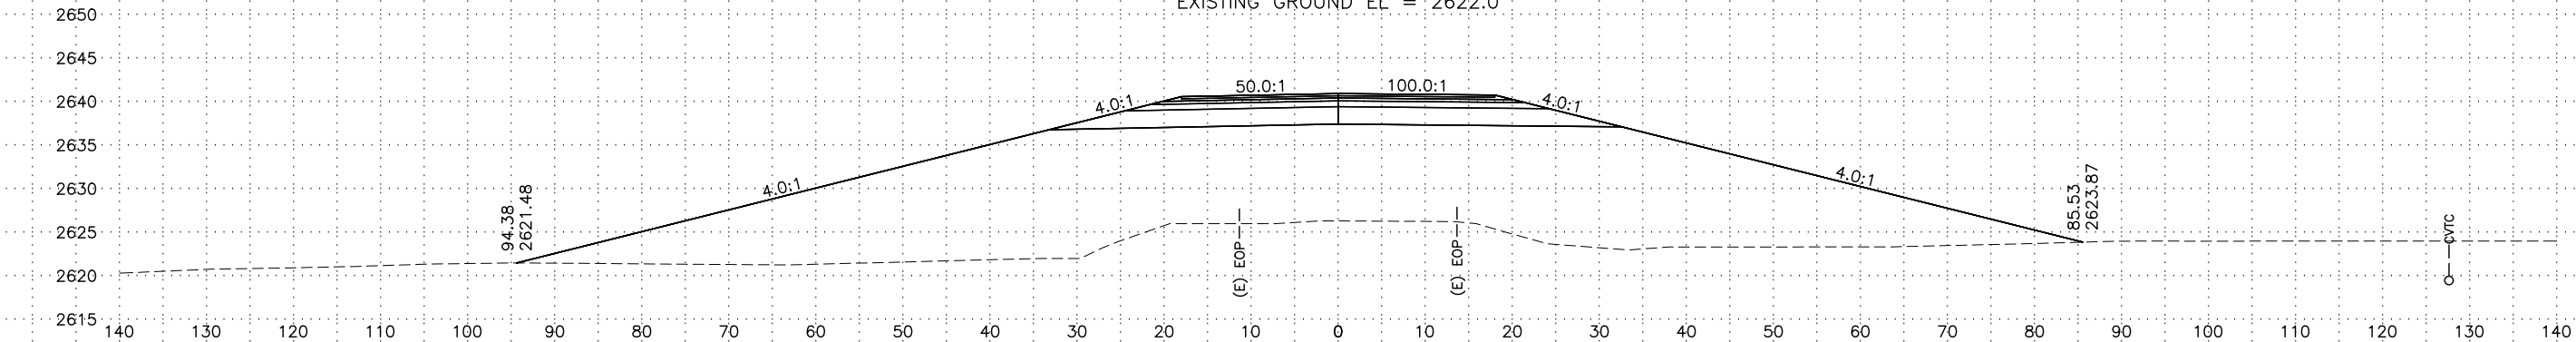


1937+00

PROFILE GRADE EL = 2640.94
EXISTING GROUND EL = 2626.3

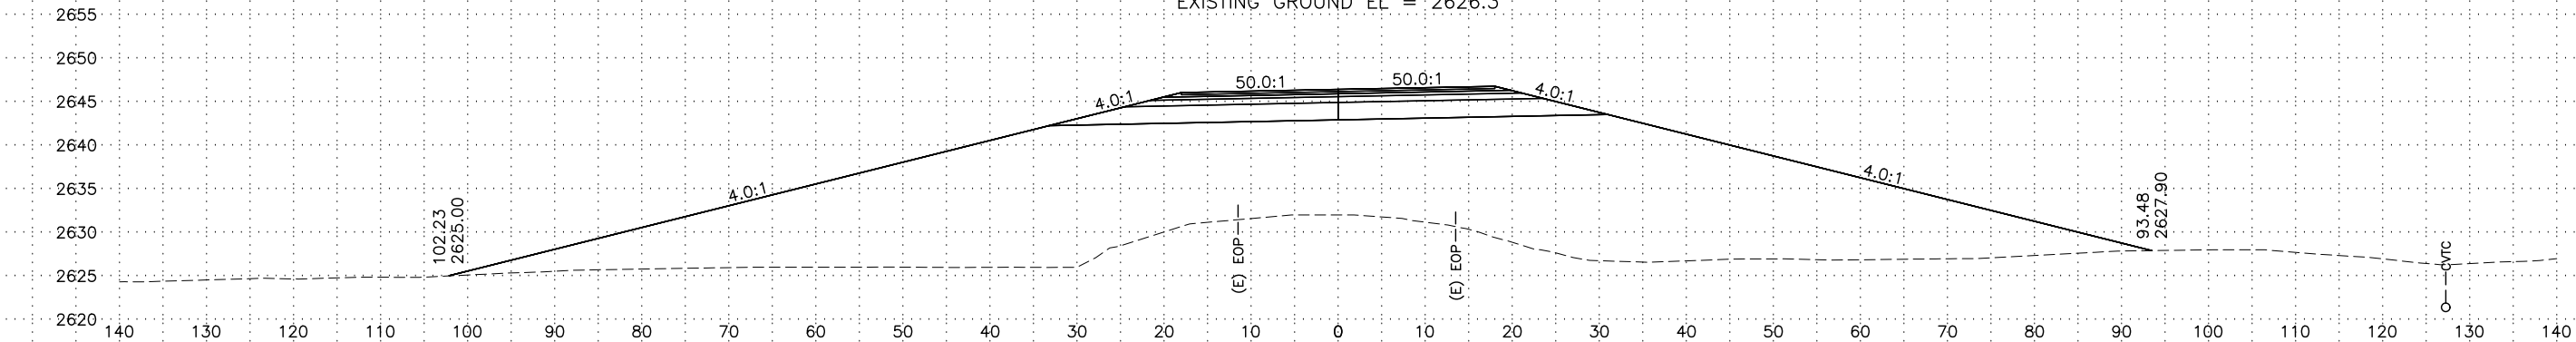

1936+00

PROFILE GRADE EL = 2646.41
EXISTING GROUND EL = 2632.0

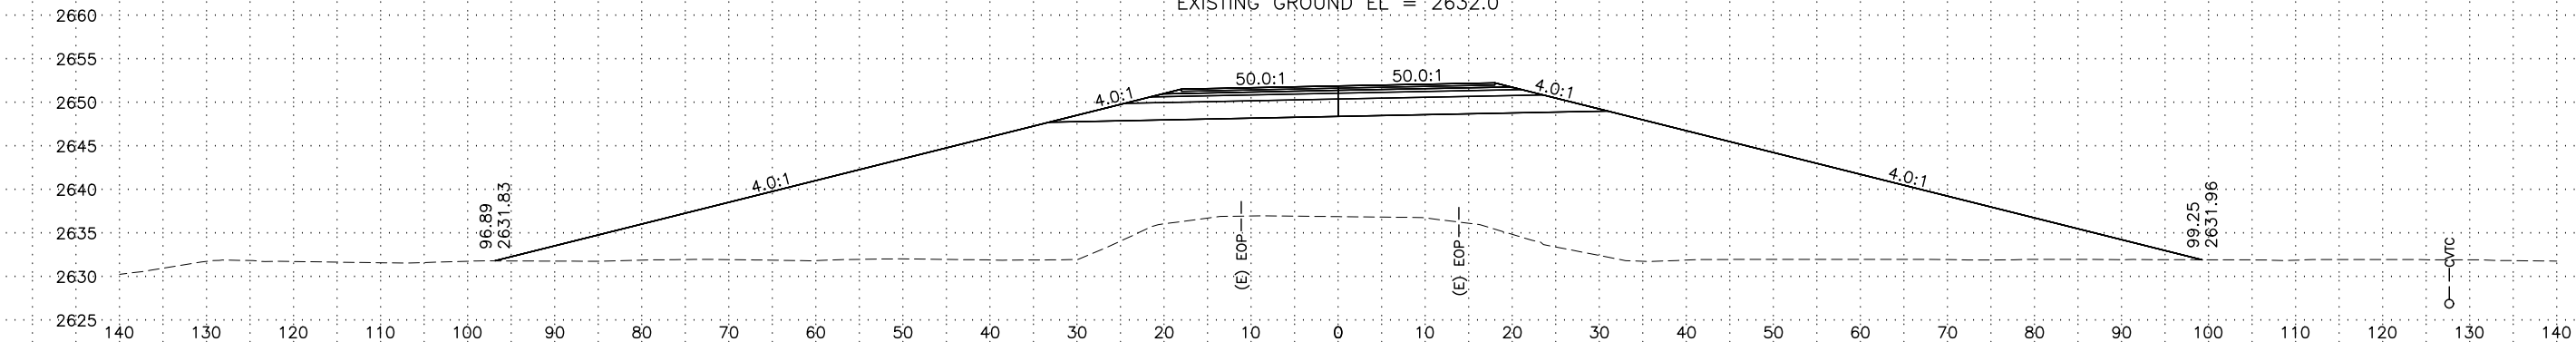


1935+00

PROFILE GRADE EL = 2651.91
EXISTING GROUND EL = 2636.9

NOTES:
1. EDGE OF PAVEMENT (EOP) LINES SHOWN ARE OFFSET FROM EXISTING CENTERLINE AND ARE DISPLAYED FOR REFERENCE PURPOSES ONLY.

LINE	PROJECT NUMBER	SHEET NO.	TOTAL SHEETS
"0"	Z622530000/0713013	96	105

C:\pwworking\west01\06021986\62253_0_XS-97 Tue, Mar/05/19 03:11pm

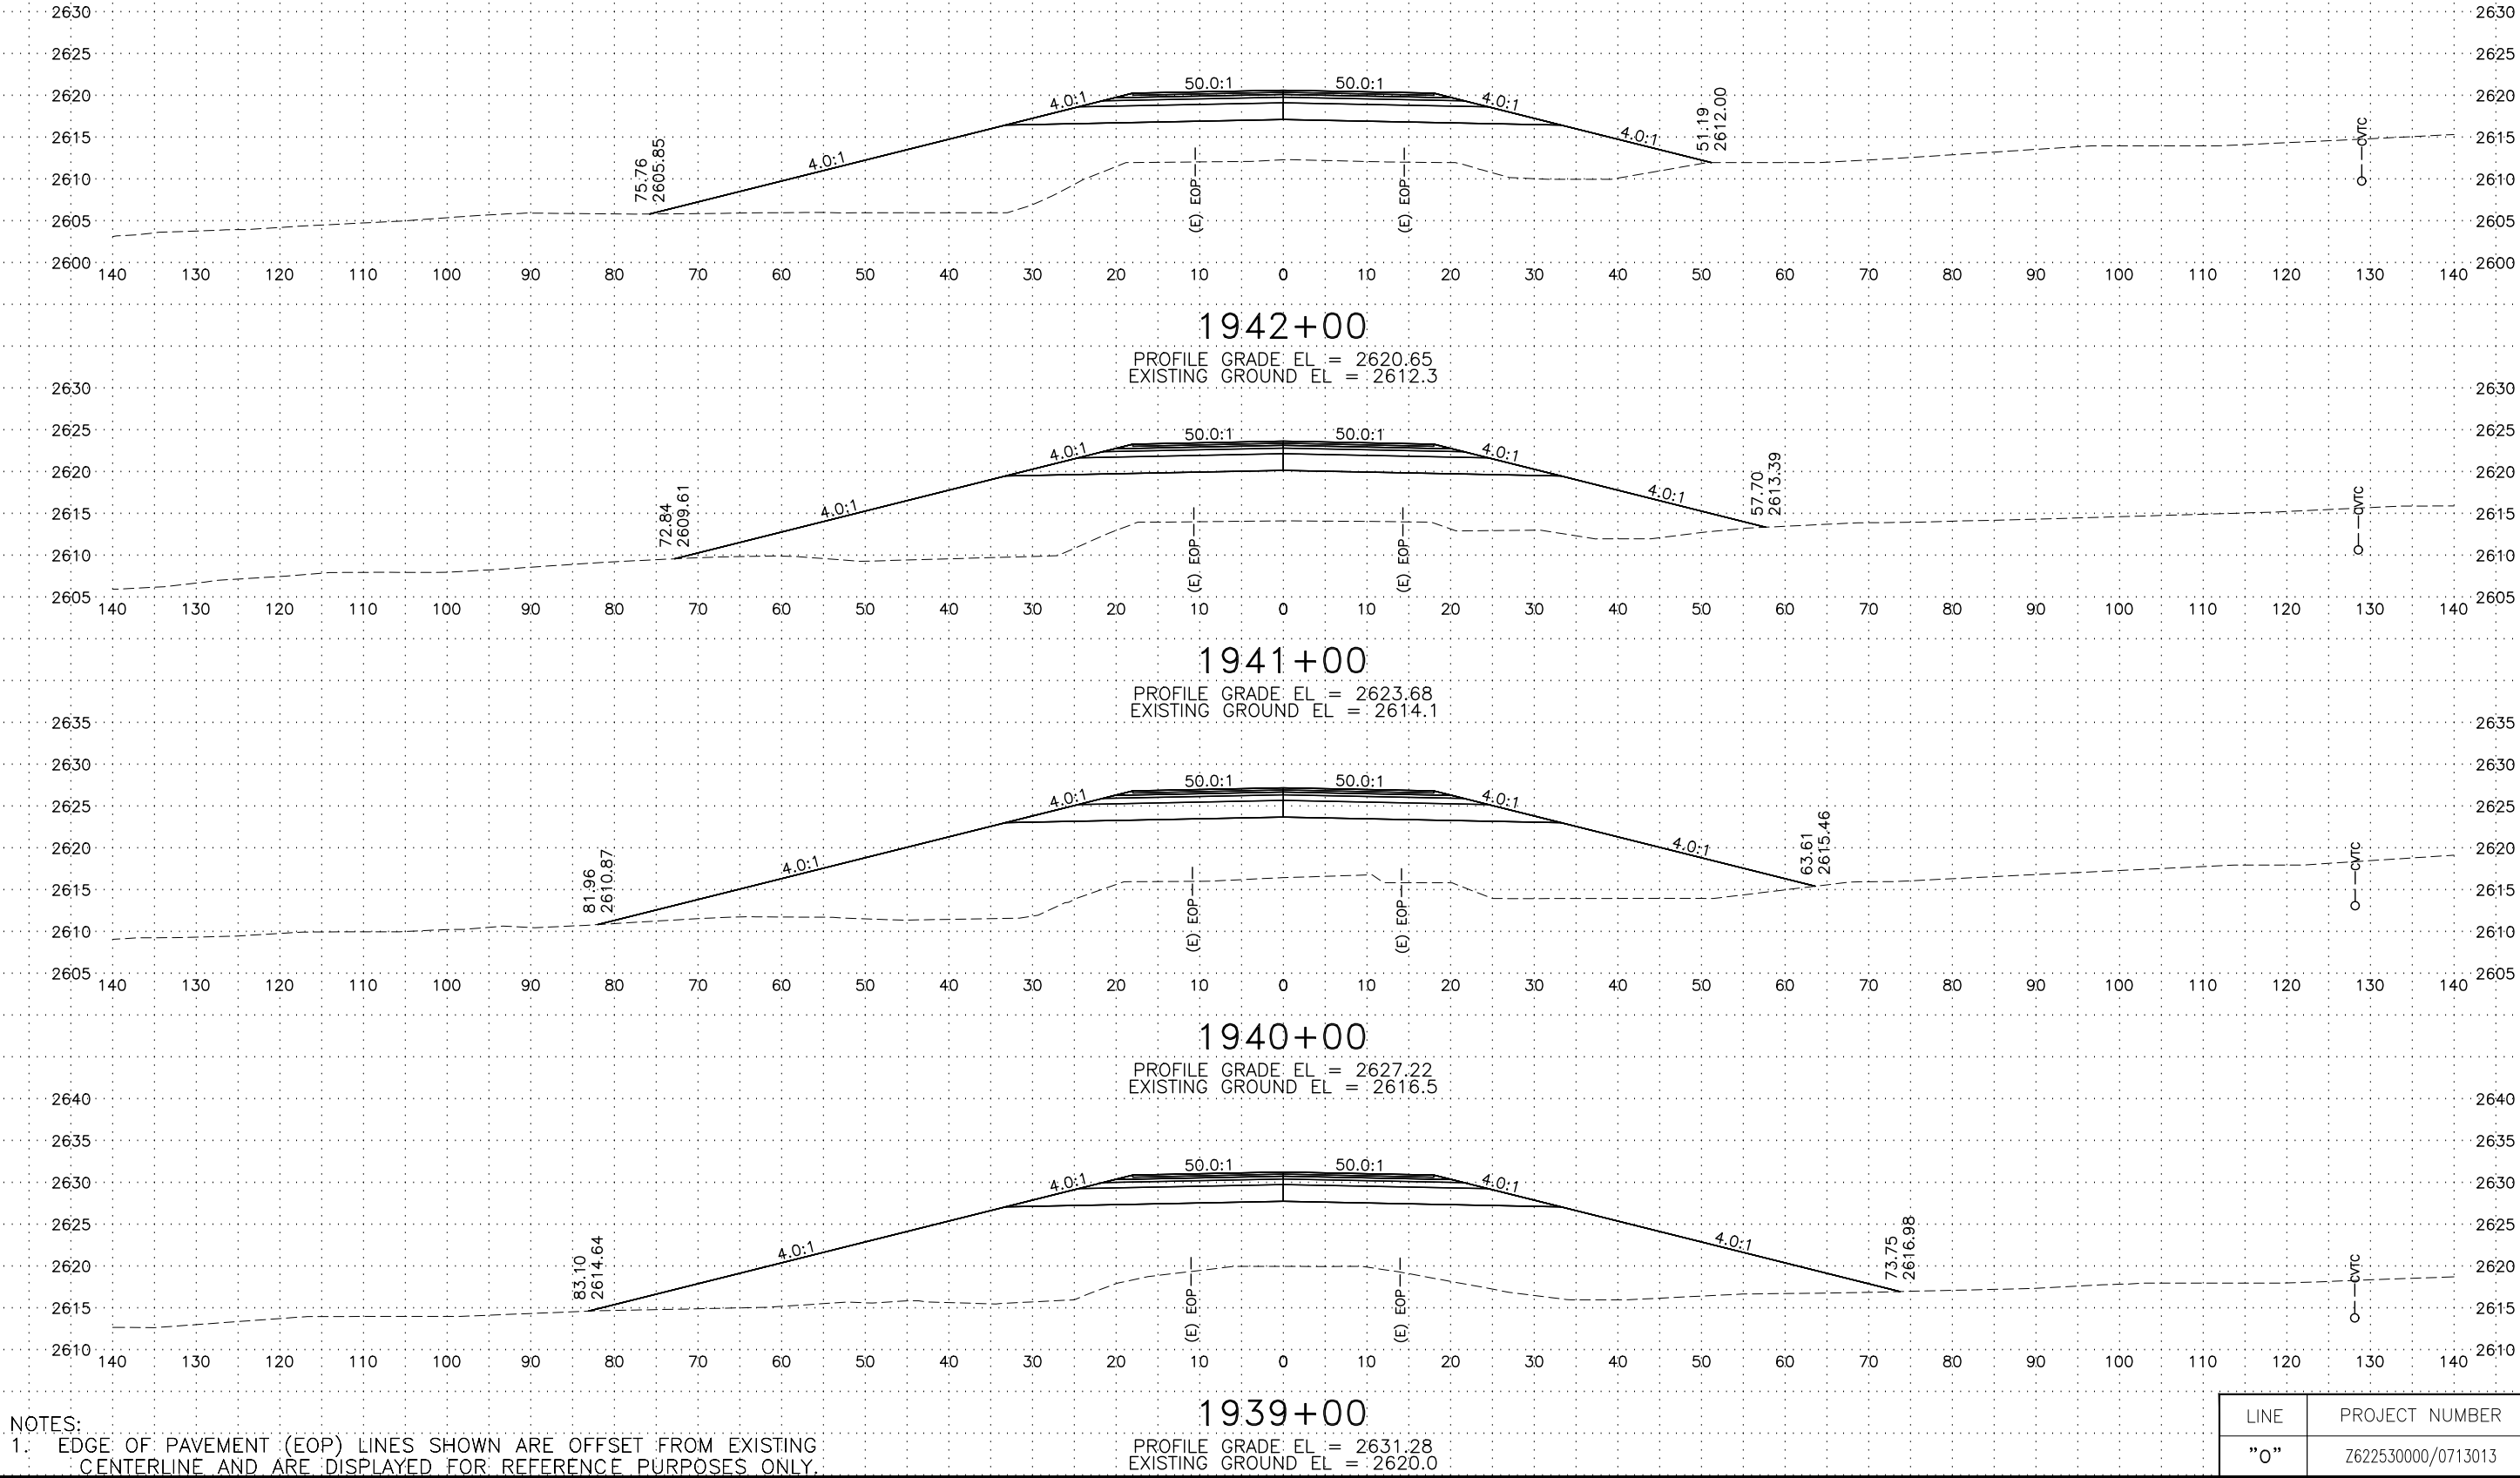


LINE	PROJECT NUMBER	SHEET NO.	TOTAL SHEETS
"0"	Z622530000/0713013	97	105


C:\pwworking\west01\00621986\62253_0_XS-98 Tue, Mar/05/19 03:12pm

NOTES:
1. EDGE OF PAVEMENT (EOP) LINES SHOWN ARE OFFSET FROM EXISTING CENTERLINE AND ARE DISPLAYED FOR REFERENCE PURPOSES ONLY.


1943+00
PROFILE GRADE EL = 2618.14
EXISTING GROUND EL = 2612.0

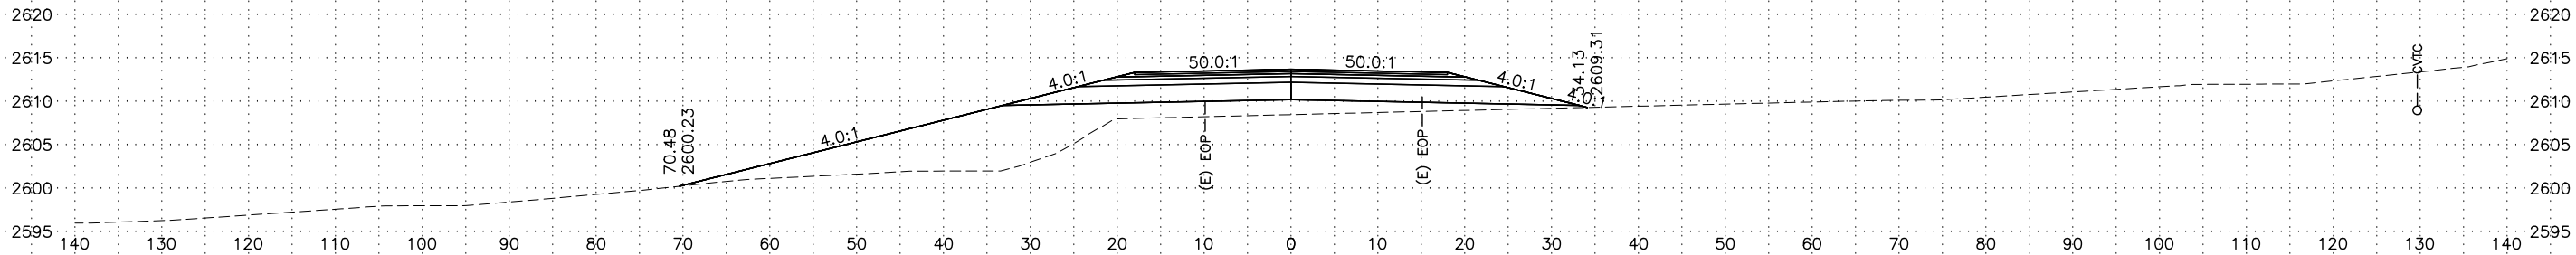


1946+00
PROFILE GRADE EL = 2613.71
EXISTING GROUND EL = 2608.5

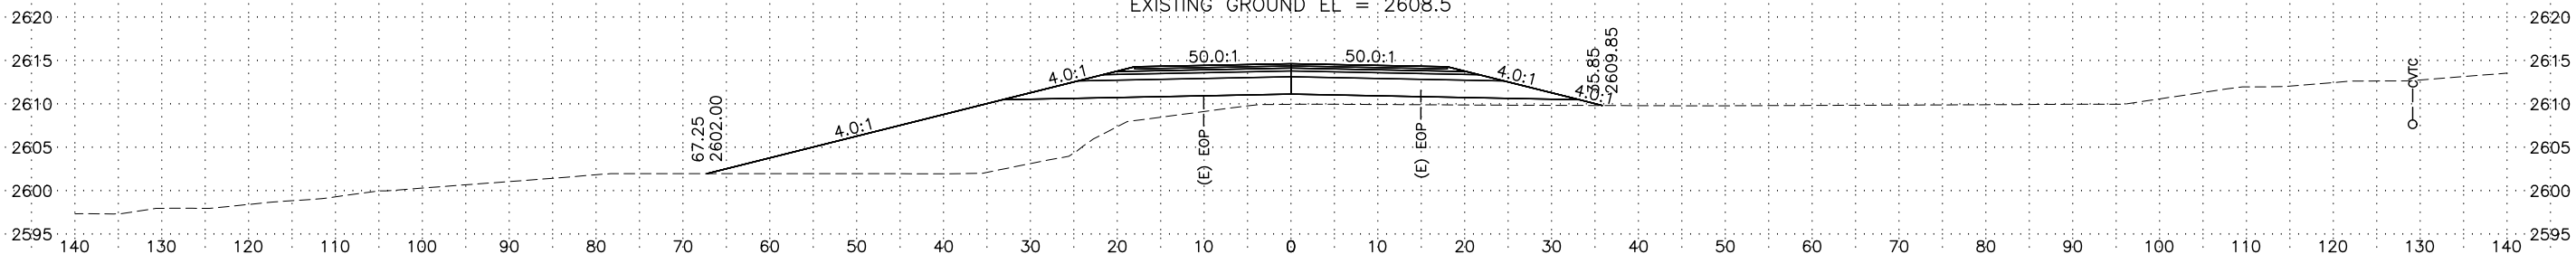

1945+00
PROFILE GRADE EL = 2614.67
EXISTING GROUND EL = 2610.0

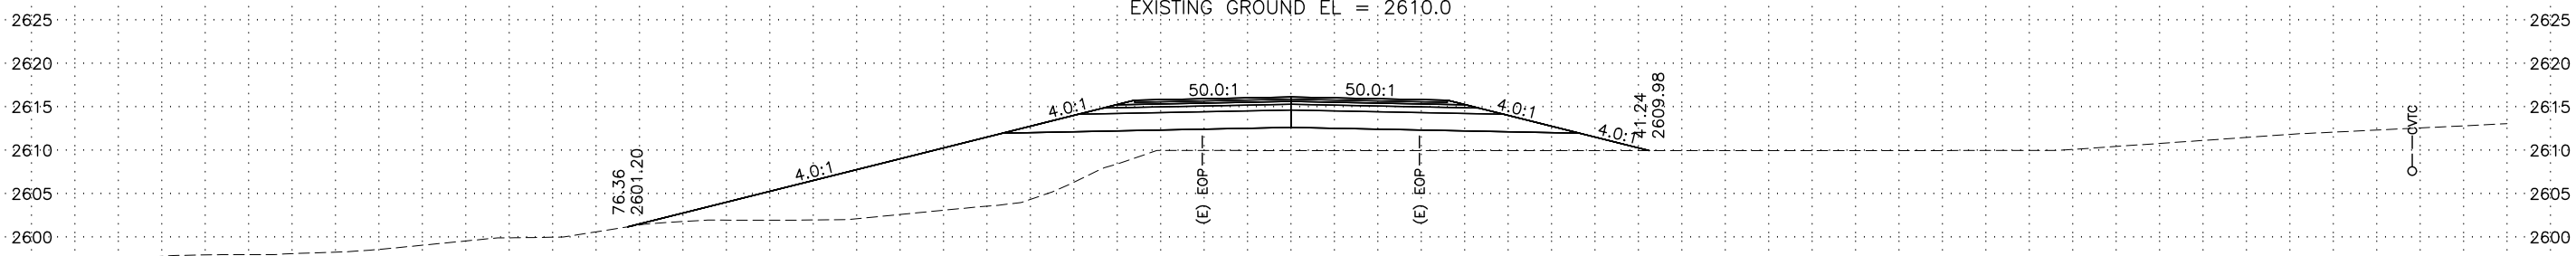


1944+00
PROFILE GRADE EL = 2616.15
EXISTING GROUND EL = 2610.0

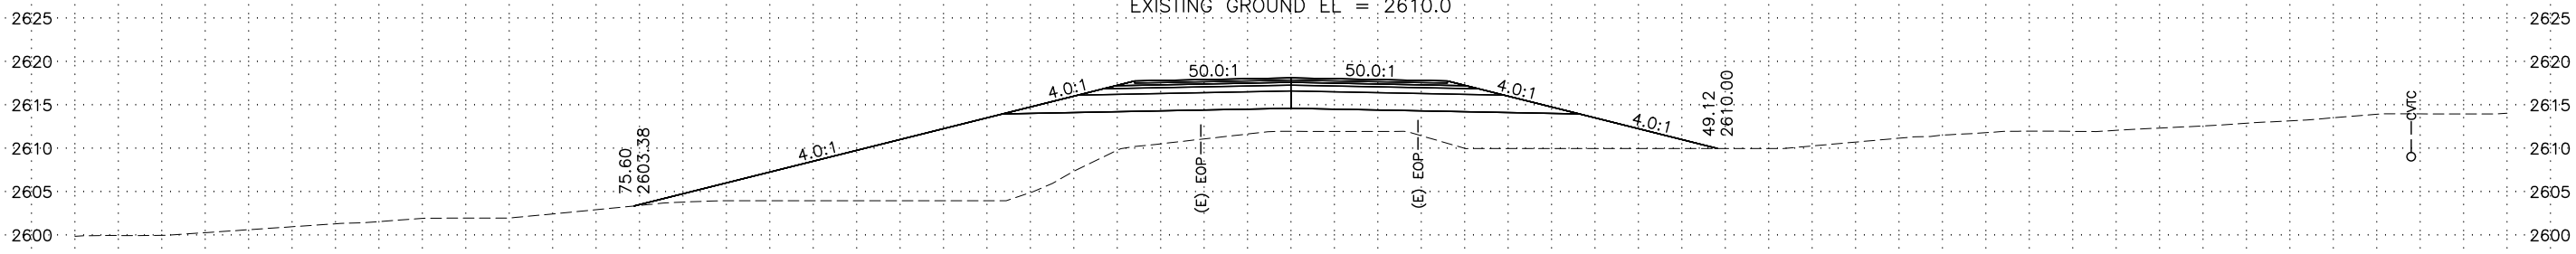


LINE	PROJECT NUMBER	SHEET NO.	TOTAL SHEETS
"0"	Z622530000/0713013	98	105

C:\pwworking\west01\00621986\62253_0_XS-99 Tue, Mar/05/19 03:14pm

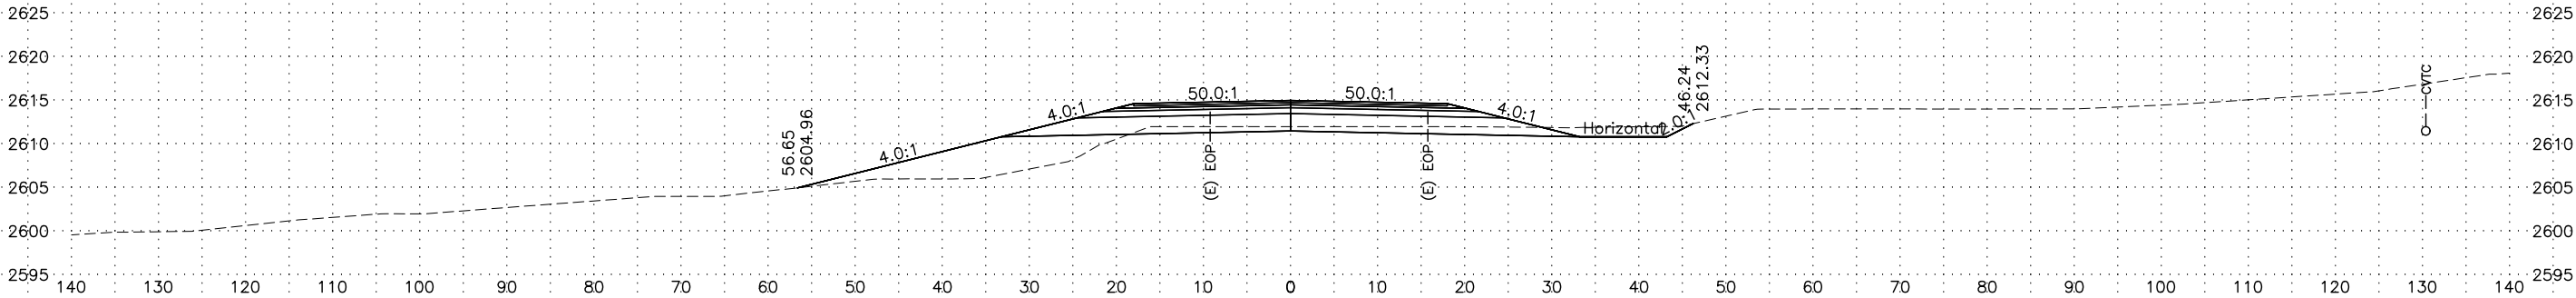


1950+00

PROFILE GRADE EL = 2614.98
EXISTING GROUND EL = 2612.0

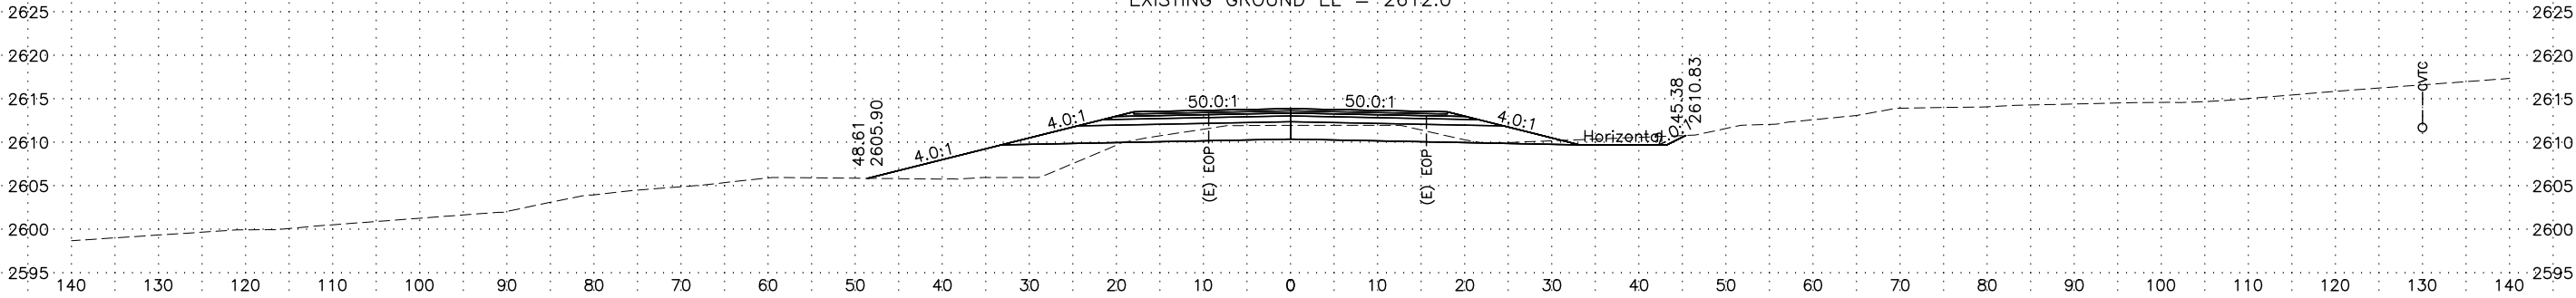


1949+00

PROFILE GRADE EL = 2613.91
EXISTING GROUND EL = 2612.0

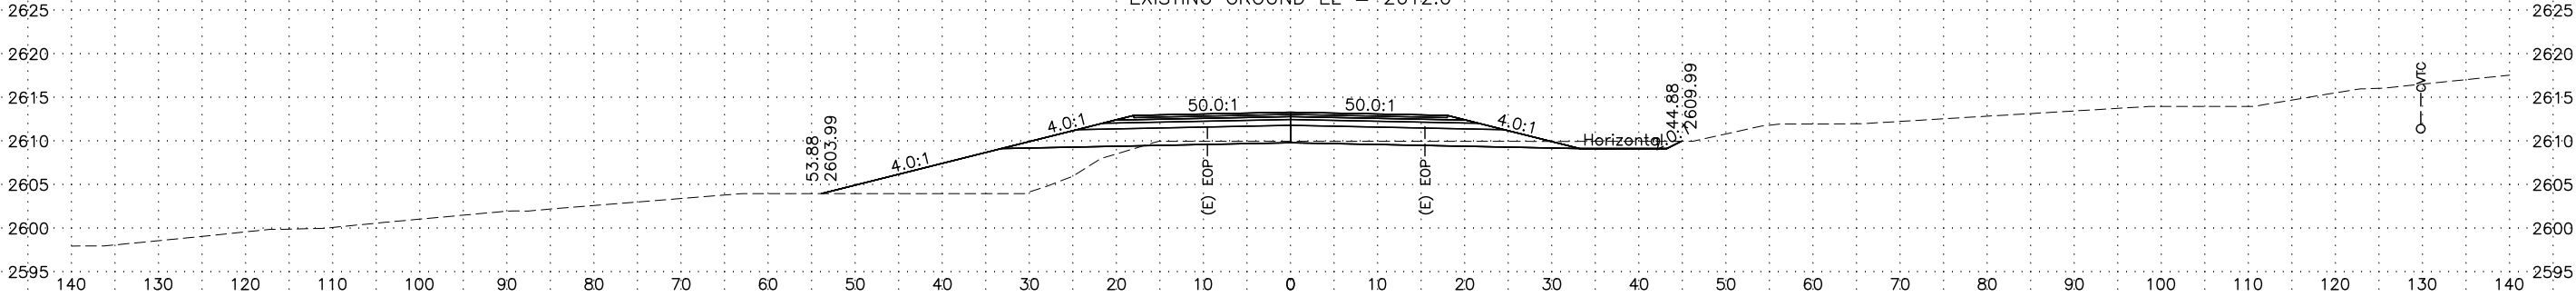

1948+00

PROFILE GRADE EL = 2613.33
EXISTING GROUND EL = 2610.0

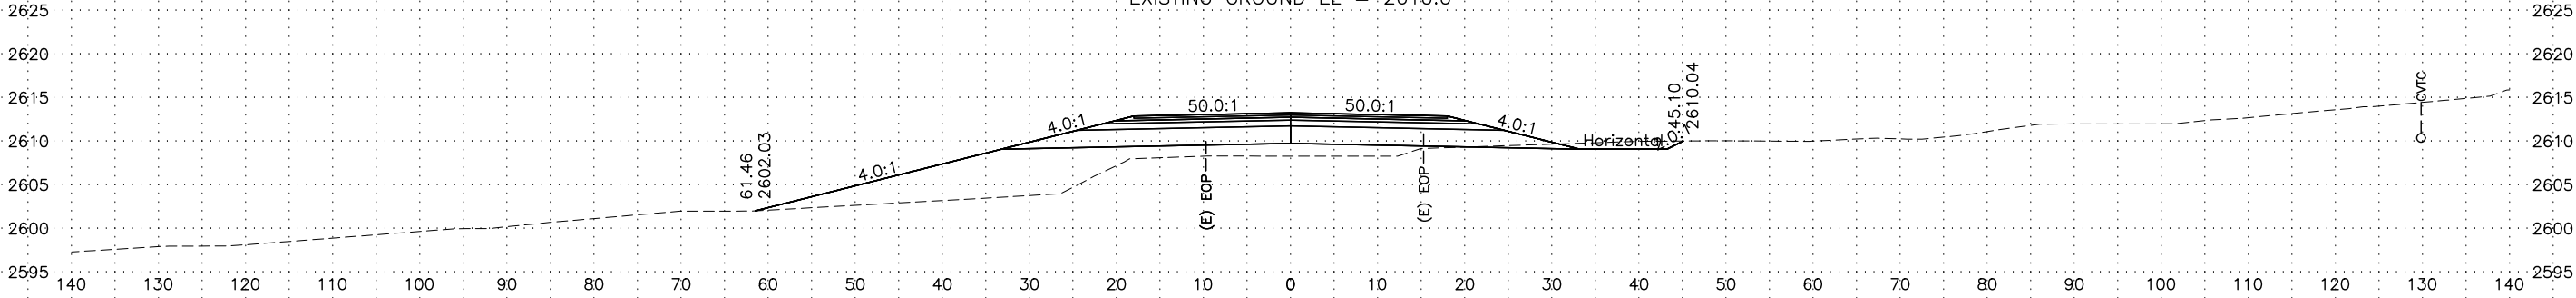


1947+00

PROFILE GRADE EL = 2613.26
EXISTING GROUND EL = 2608.3

NOTES:
1. EDGE OF PAVEMENT (EOP) LINES SHOWN ARE OFFSET FROM EXISTING CENTERLINE AND ARE DISPLAYED FOR REFERENCE PURPOSES ONLY.


LINE	PROJECT NUMBER	SHEET NO.	TOTAL SHEETS
"0"	Z622530000/0713013	99	105

C:\pwworking\west01\00621986\62253_0_XS-104 Tue, Mar/05/19 03:15pm

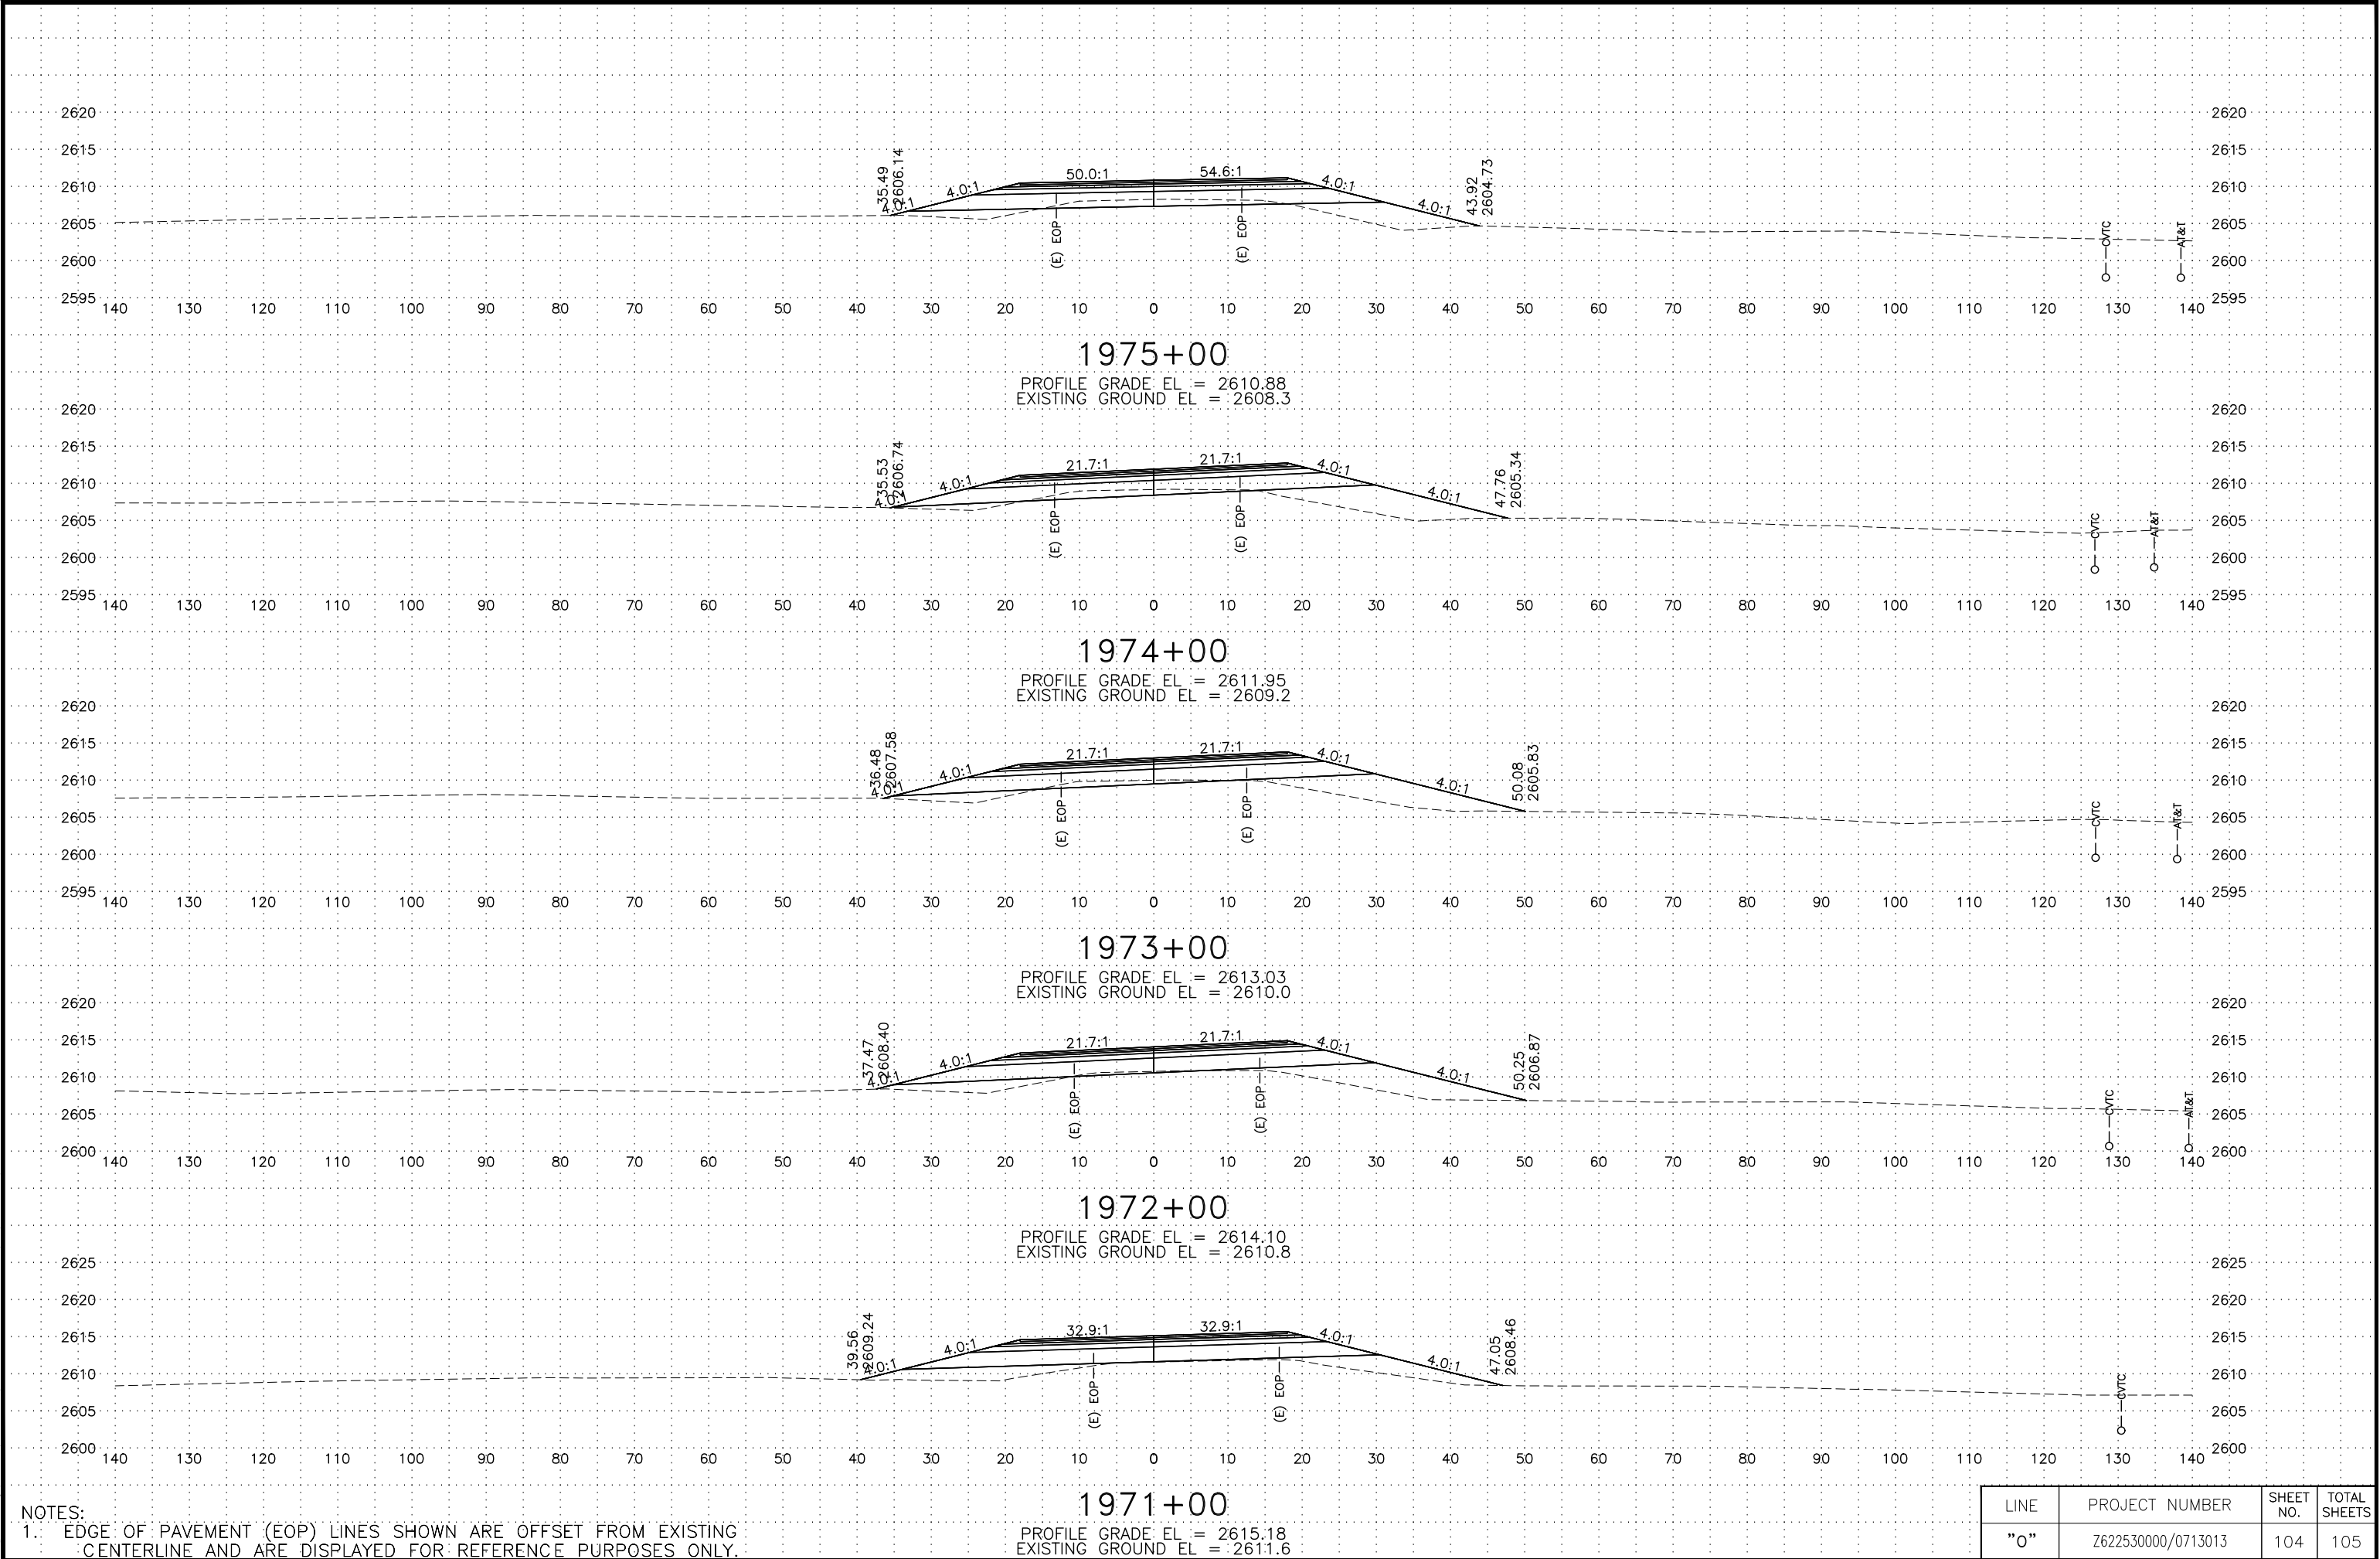


LINE	PROJECT NUMBER	SHEET NO.	TOTAL SHEETS
"0"	Z622530000/0713013	104	105

C:\pwworking\west01\00621986\62253_0_XS-103 Tue, Mar/05/19 03:16pm

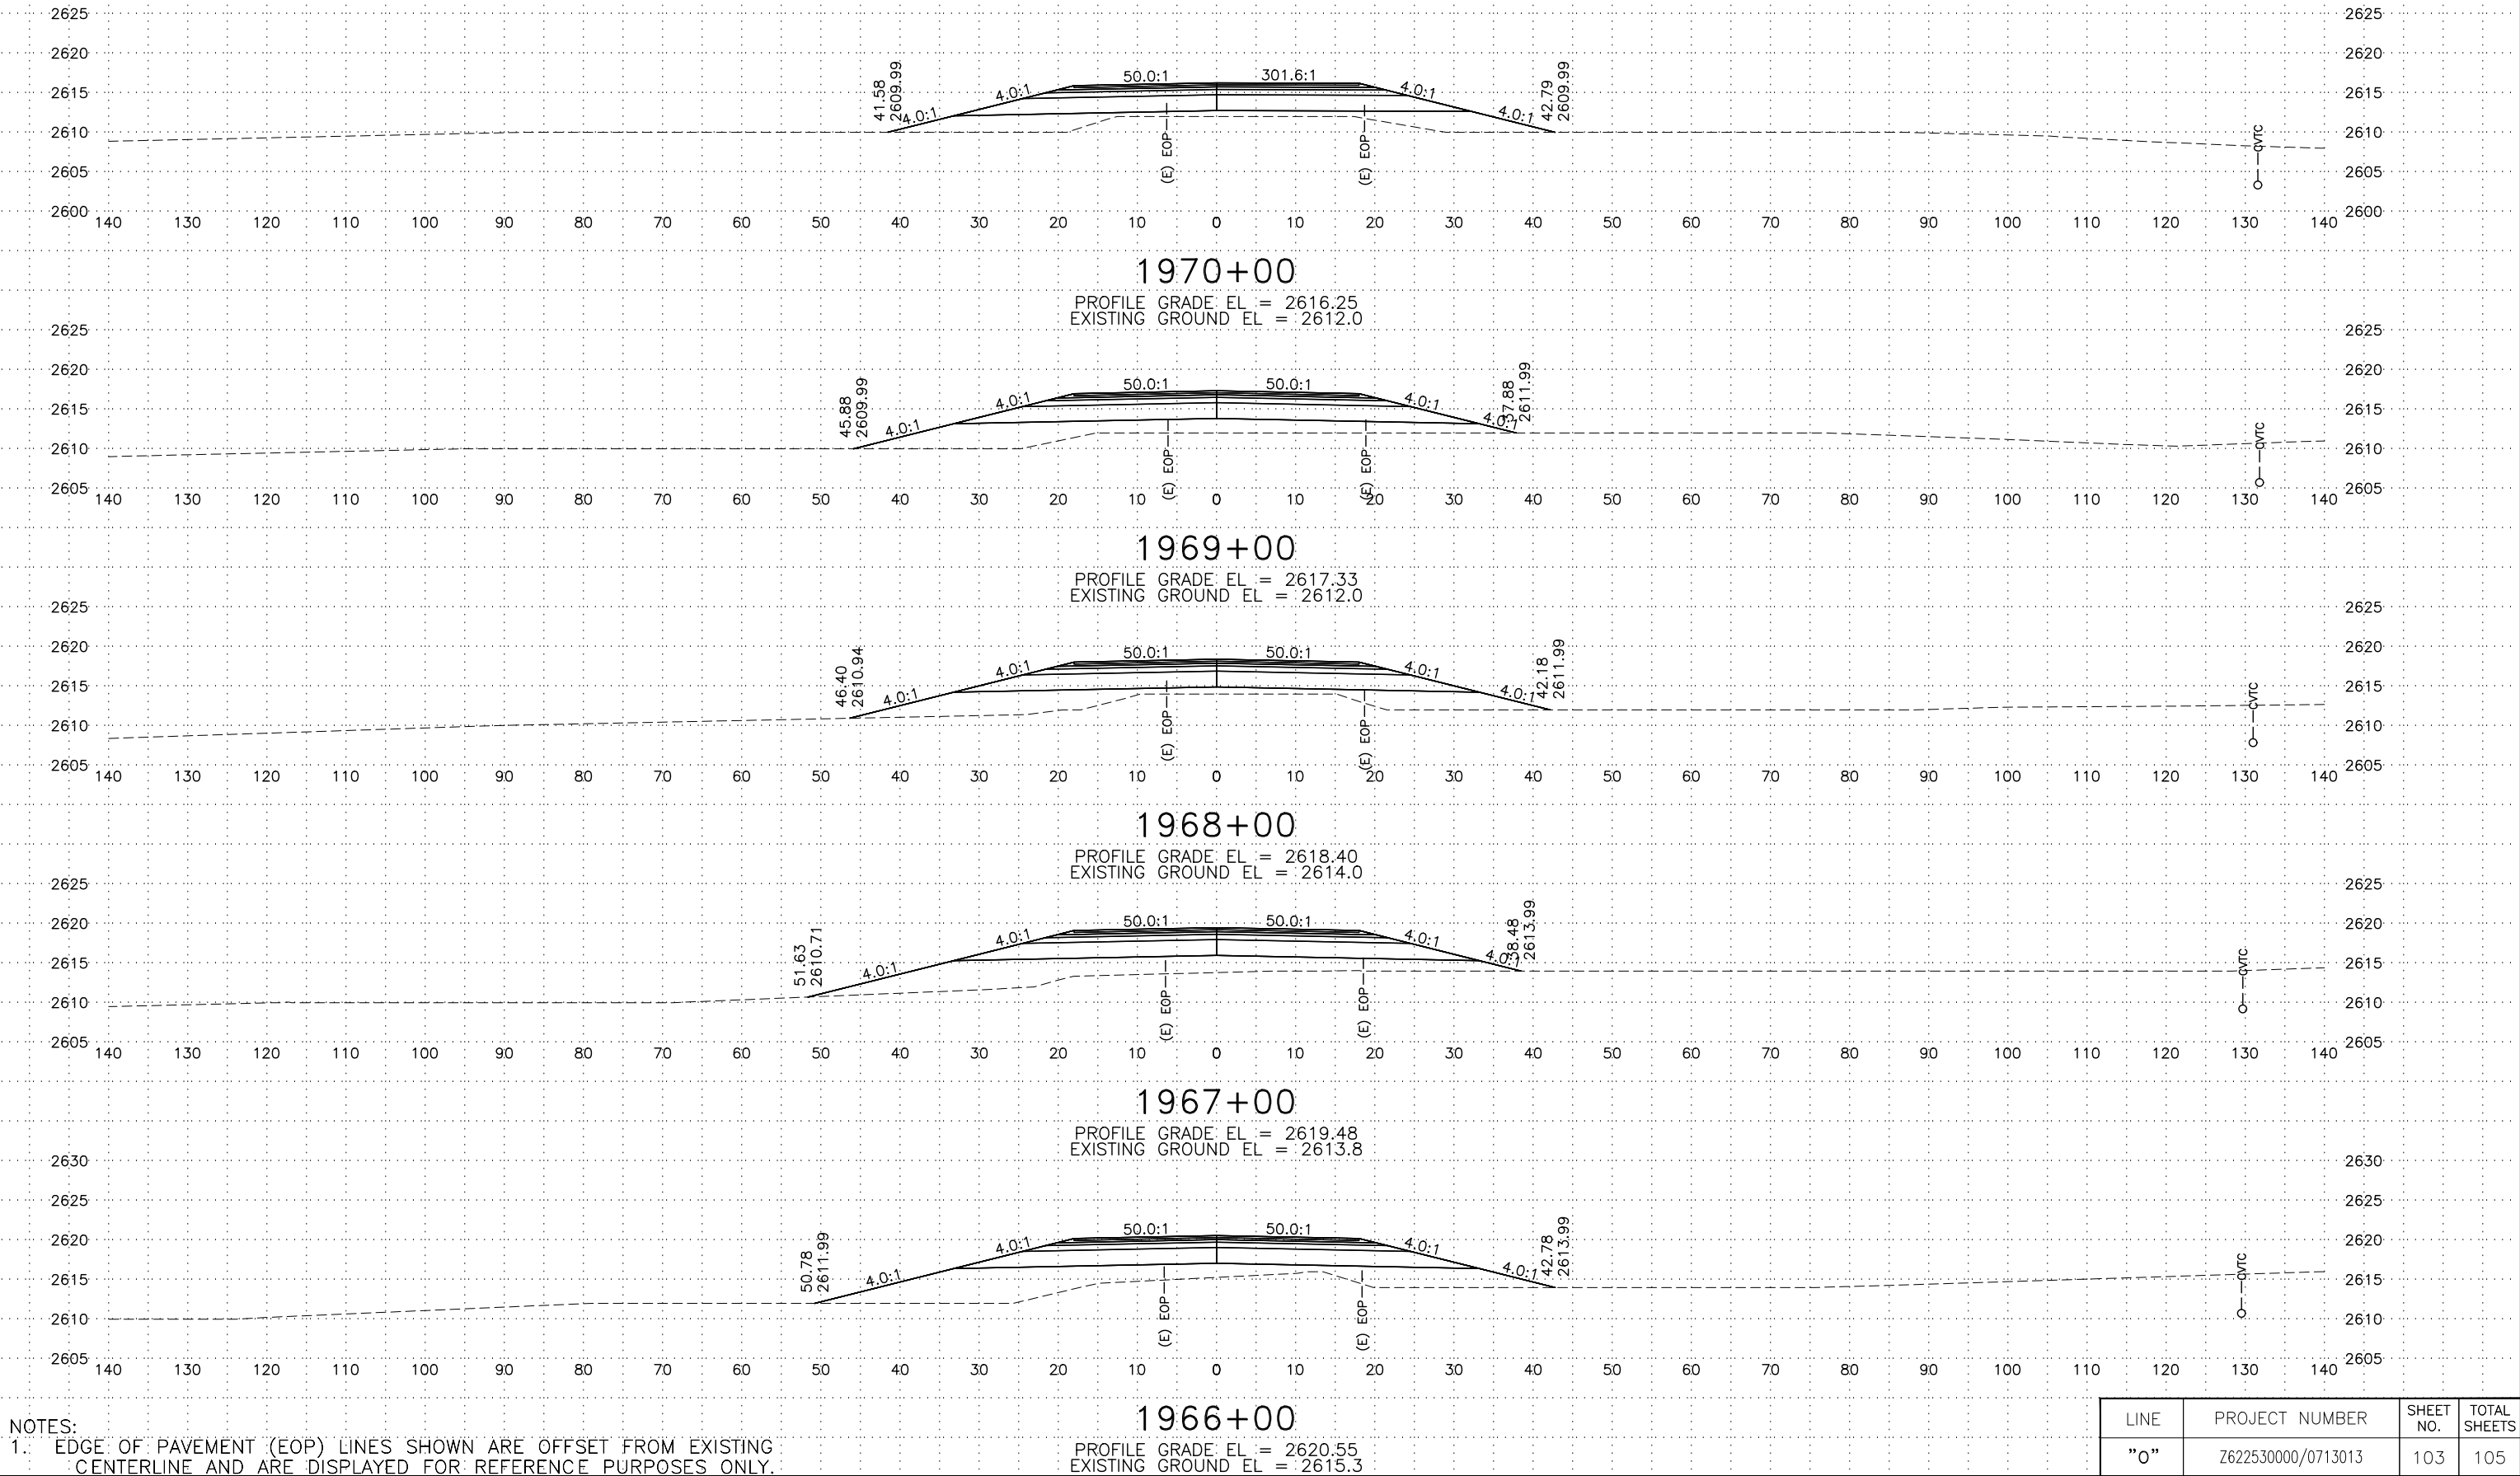


C:\pwworking\west01\06021986\62253_0_XS-102 Tue, Mar/05/19 03:17pm

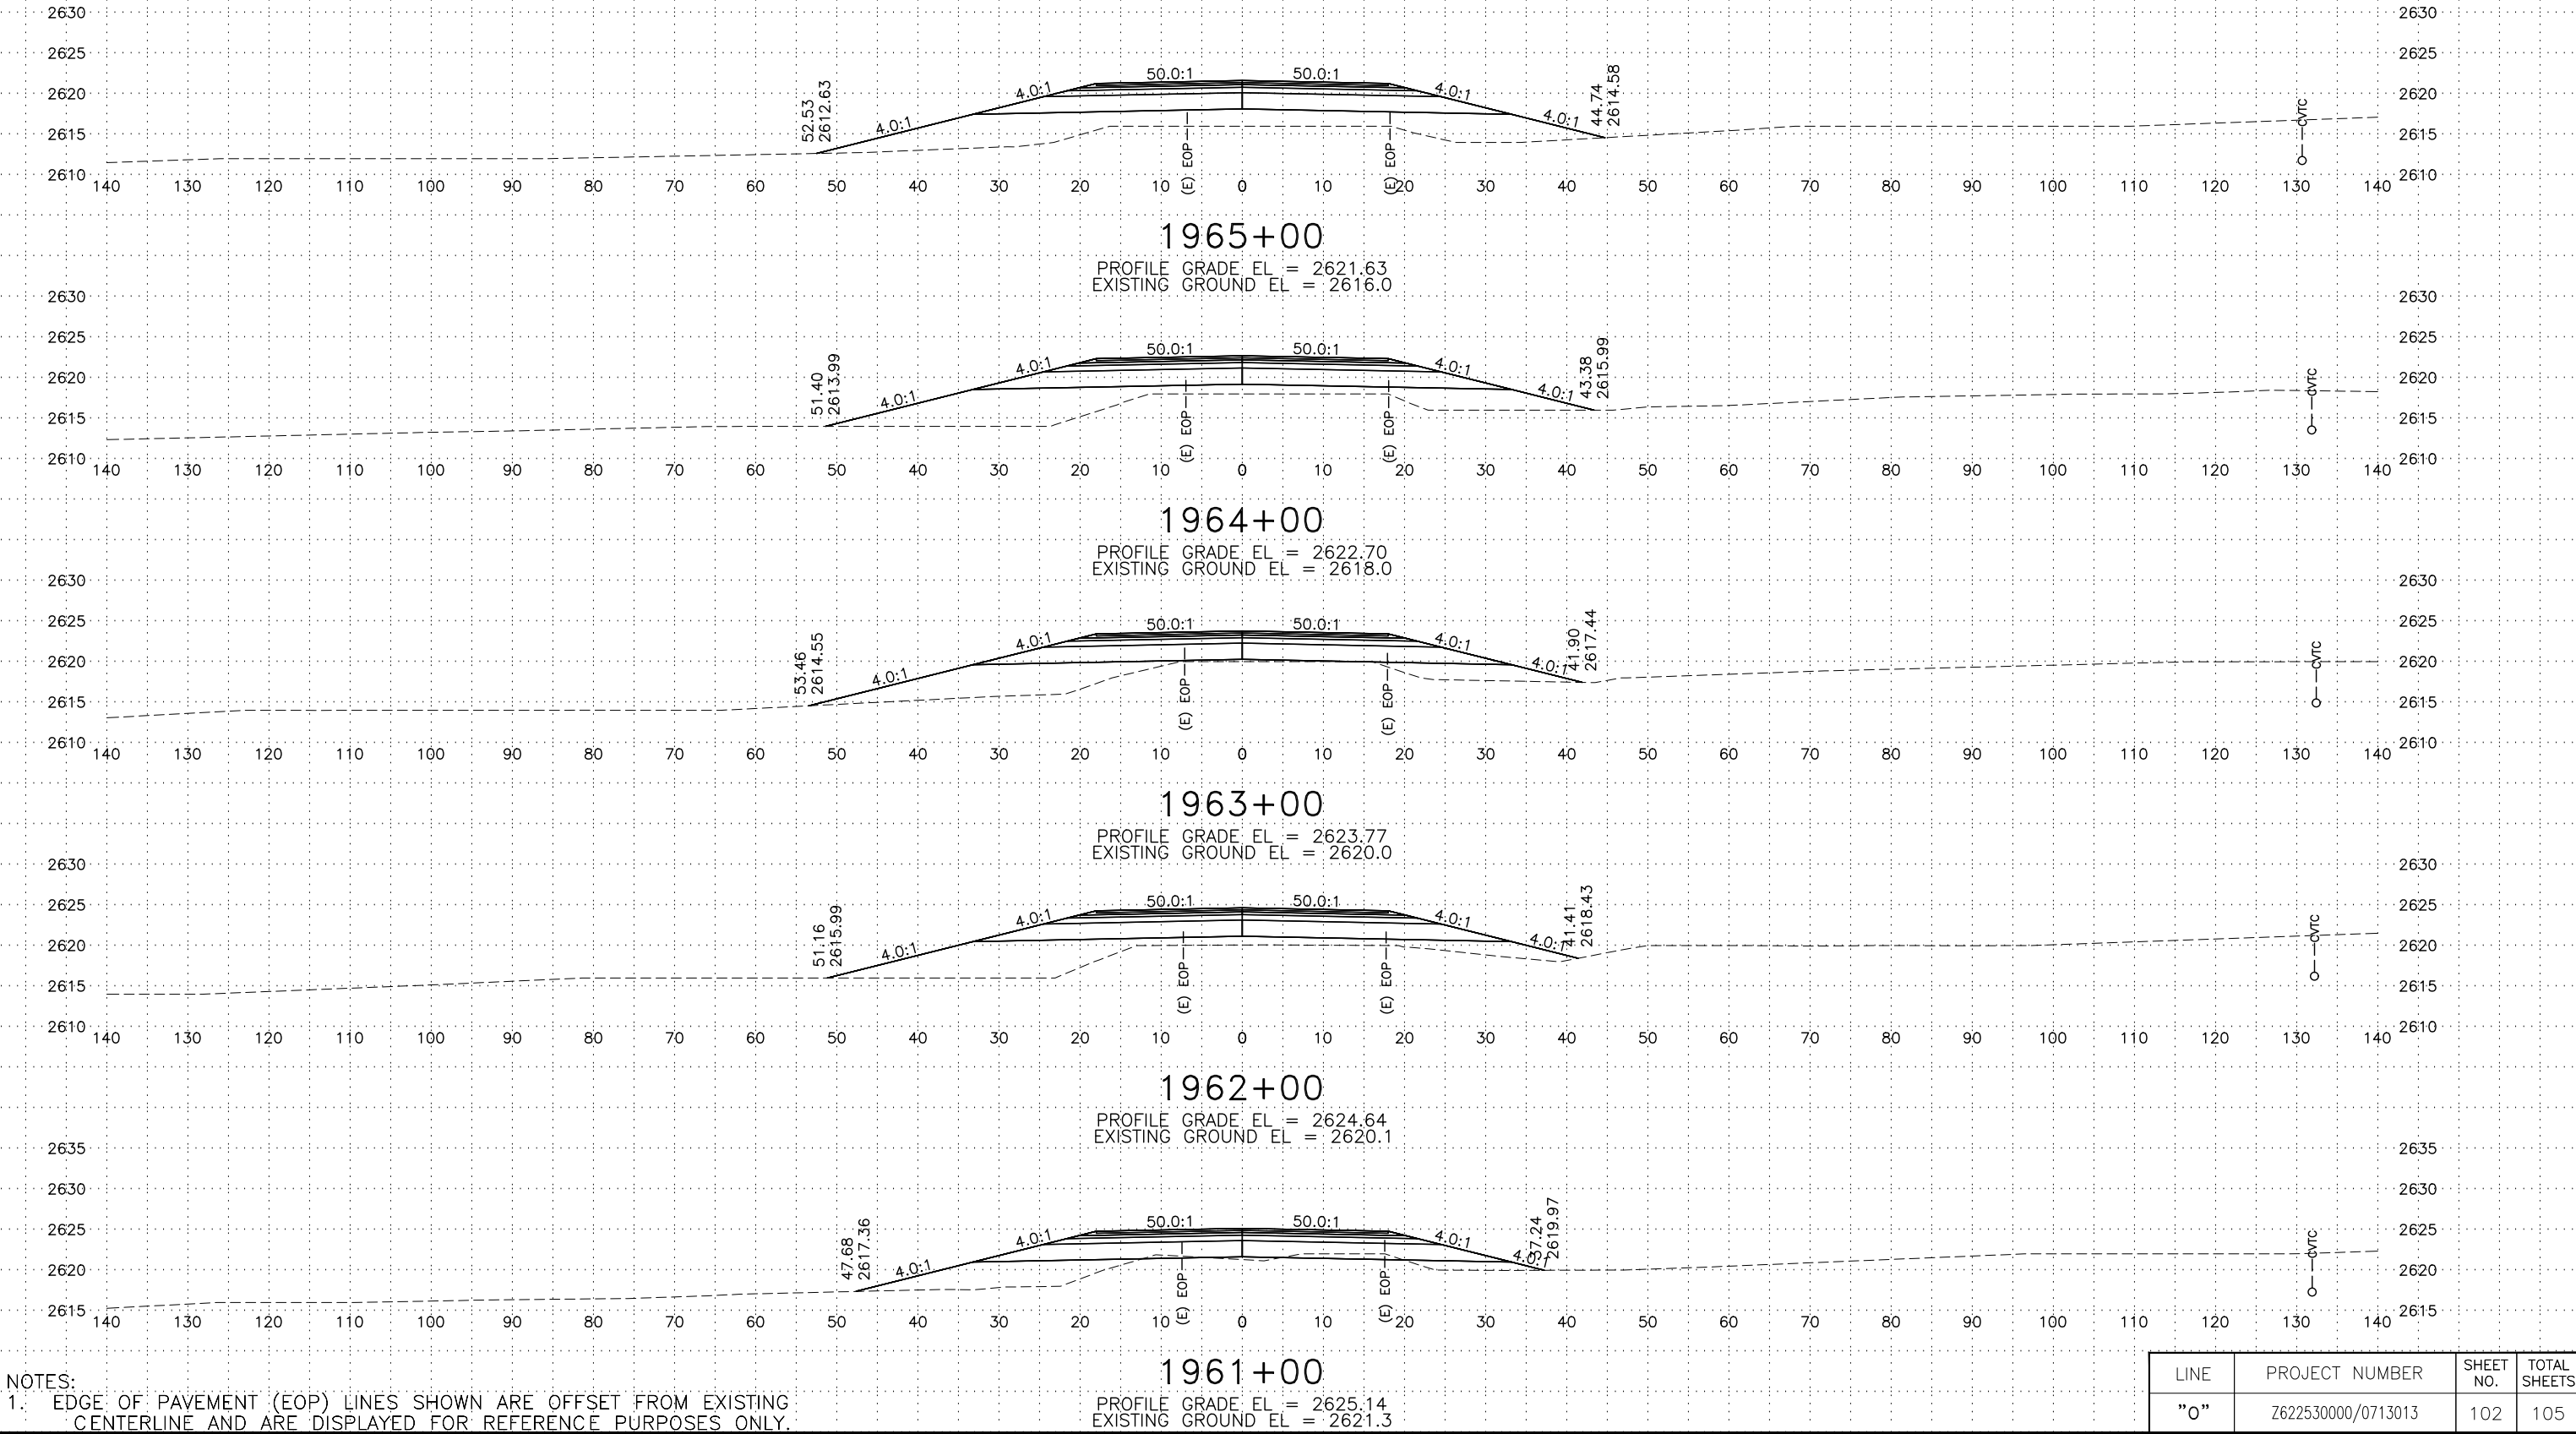

NOTES:
1. EDGE OF PAVEMENT (EOP) LINES SHOWN ARE OFFSET FROM EXISTING CENTERLINE AND ARE DISPLAYED FOR REFERENCE PURPOSES ONLY.


LINE	PROJECT NUMBER	SHEET NO.	TOTAL SHEETS
"0"	Z622530000/0713013	102	105

C:\pwworking\west01\00621966\62253_0_XS-101 Tue, Mar/05/19 03:18pm

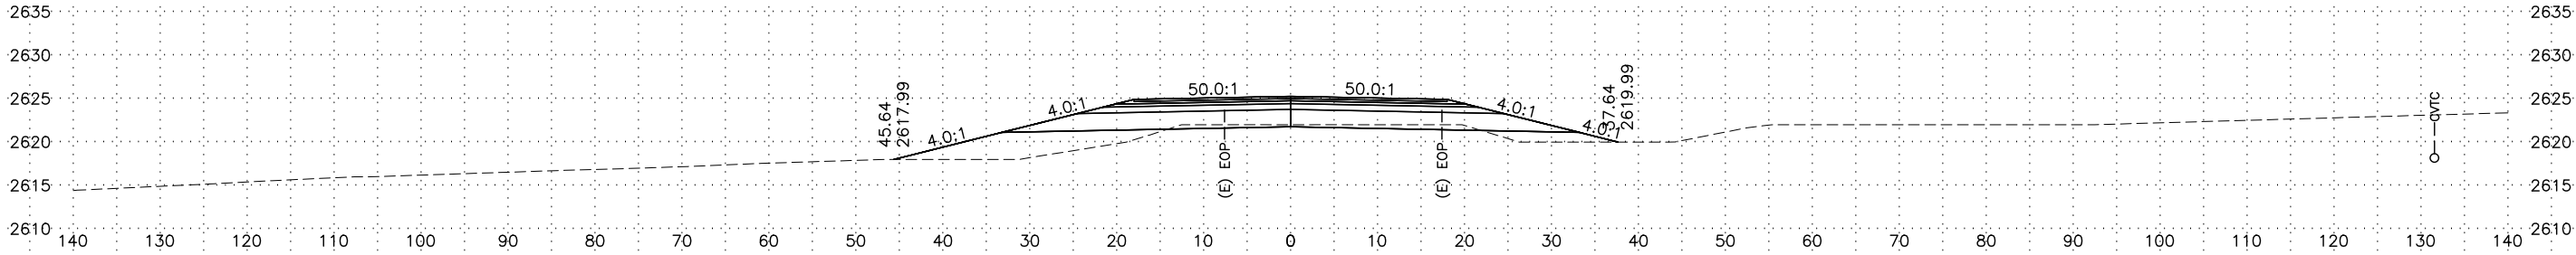


1960+00

PROFILE GRADE EL = 2625.26
EXISTING GROUND EL = 2622.0

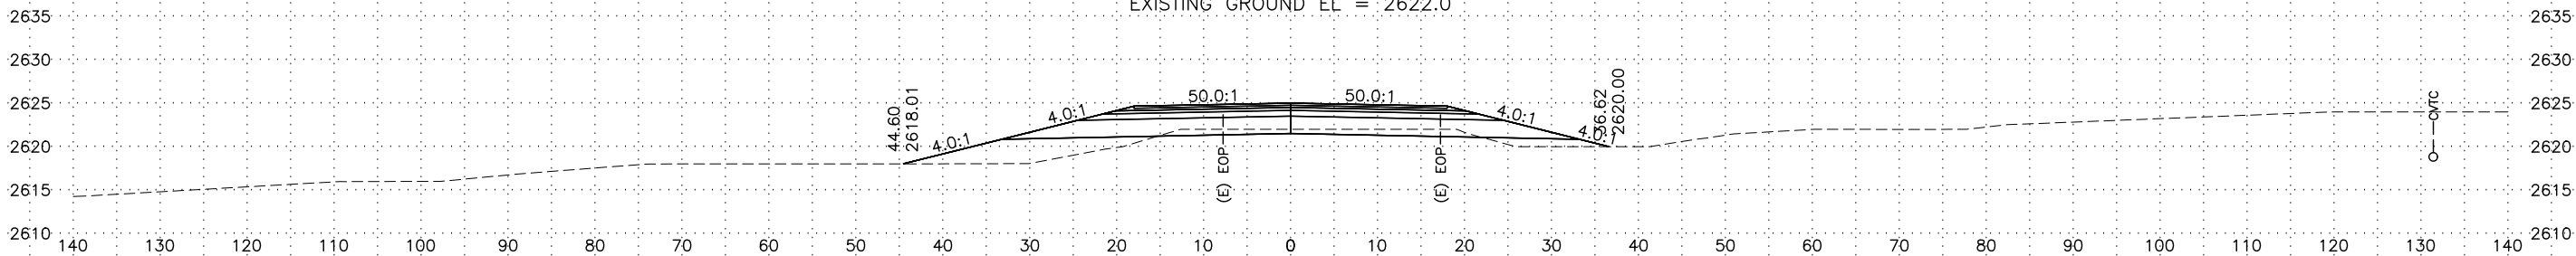


1959+00

PROFILE GRADE EL = 2625.01
EXISTING GROUND EL = 2622.0

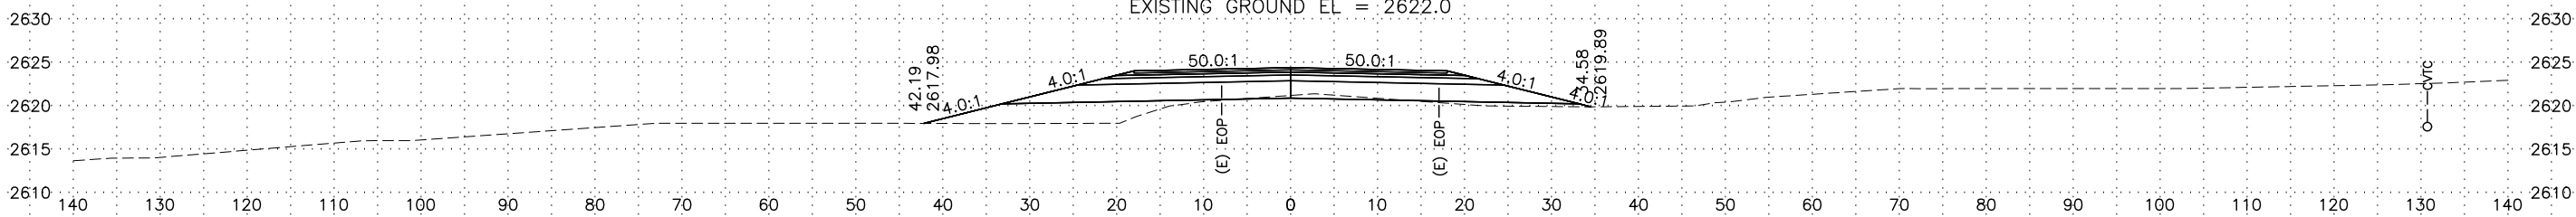


1958+00

PROFILE GRADE EL = 2624.39
EXISTING GROUND EL = 2621.2

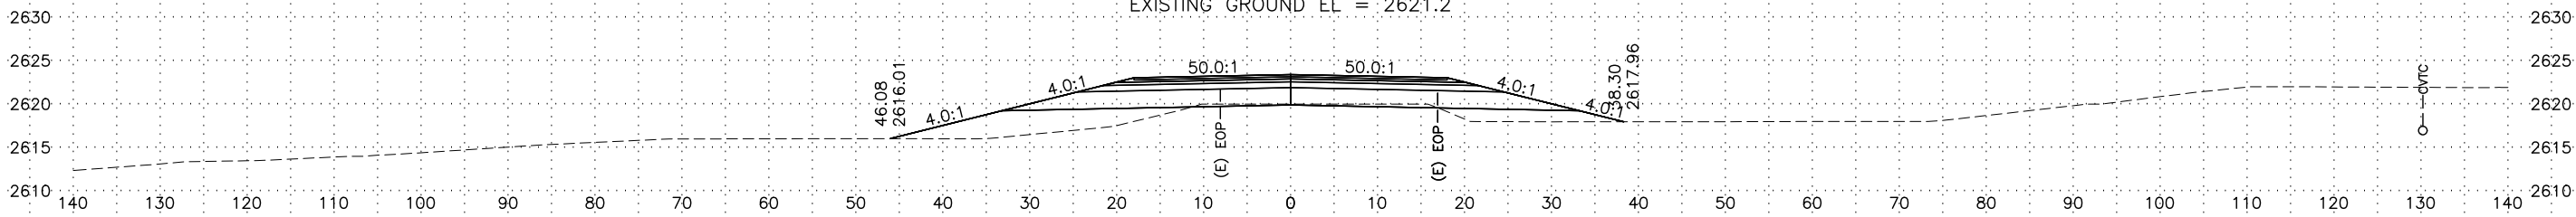

1957+00

PROFILE GRADE EL = 2623.39
EXISTING GROUND EL = 2620.0

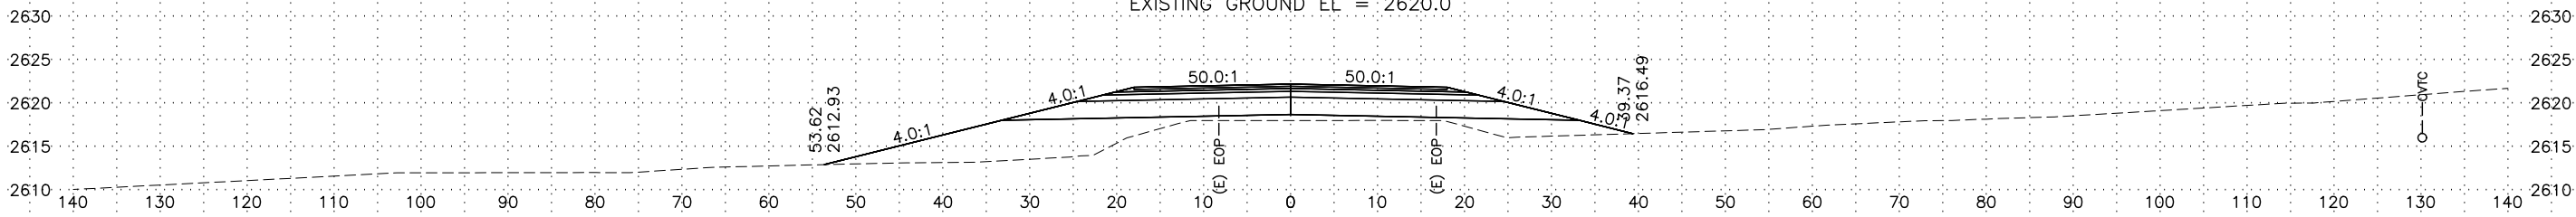


1956+00

PROFILE GRADE EL = 2622.19
EXISTING GROUND EL = 2618.0

NOTES:
1. EDGE OF PAVEMENT (EOP) LINES SHOWN ARE OFFSET FROM EXISTING CENTERLINE AND ARE DISPLAYED FOR REFERENCE PURPOSES ONLY.

LINE	PROJECT NUMBER	SHEET NO.	TOTAL SHEETS
"0"	Z622530000/0713013	101	105


C:\pwworking\west01\06021986\62253_0_XS-100 Tue, Mar/05/19 03:19pm

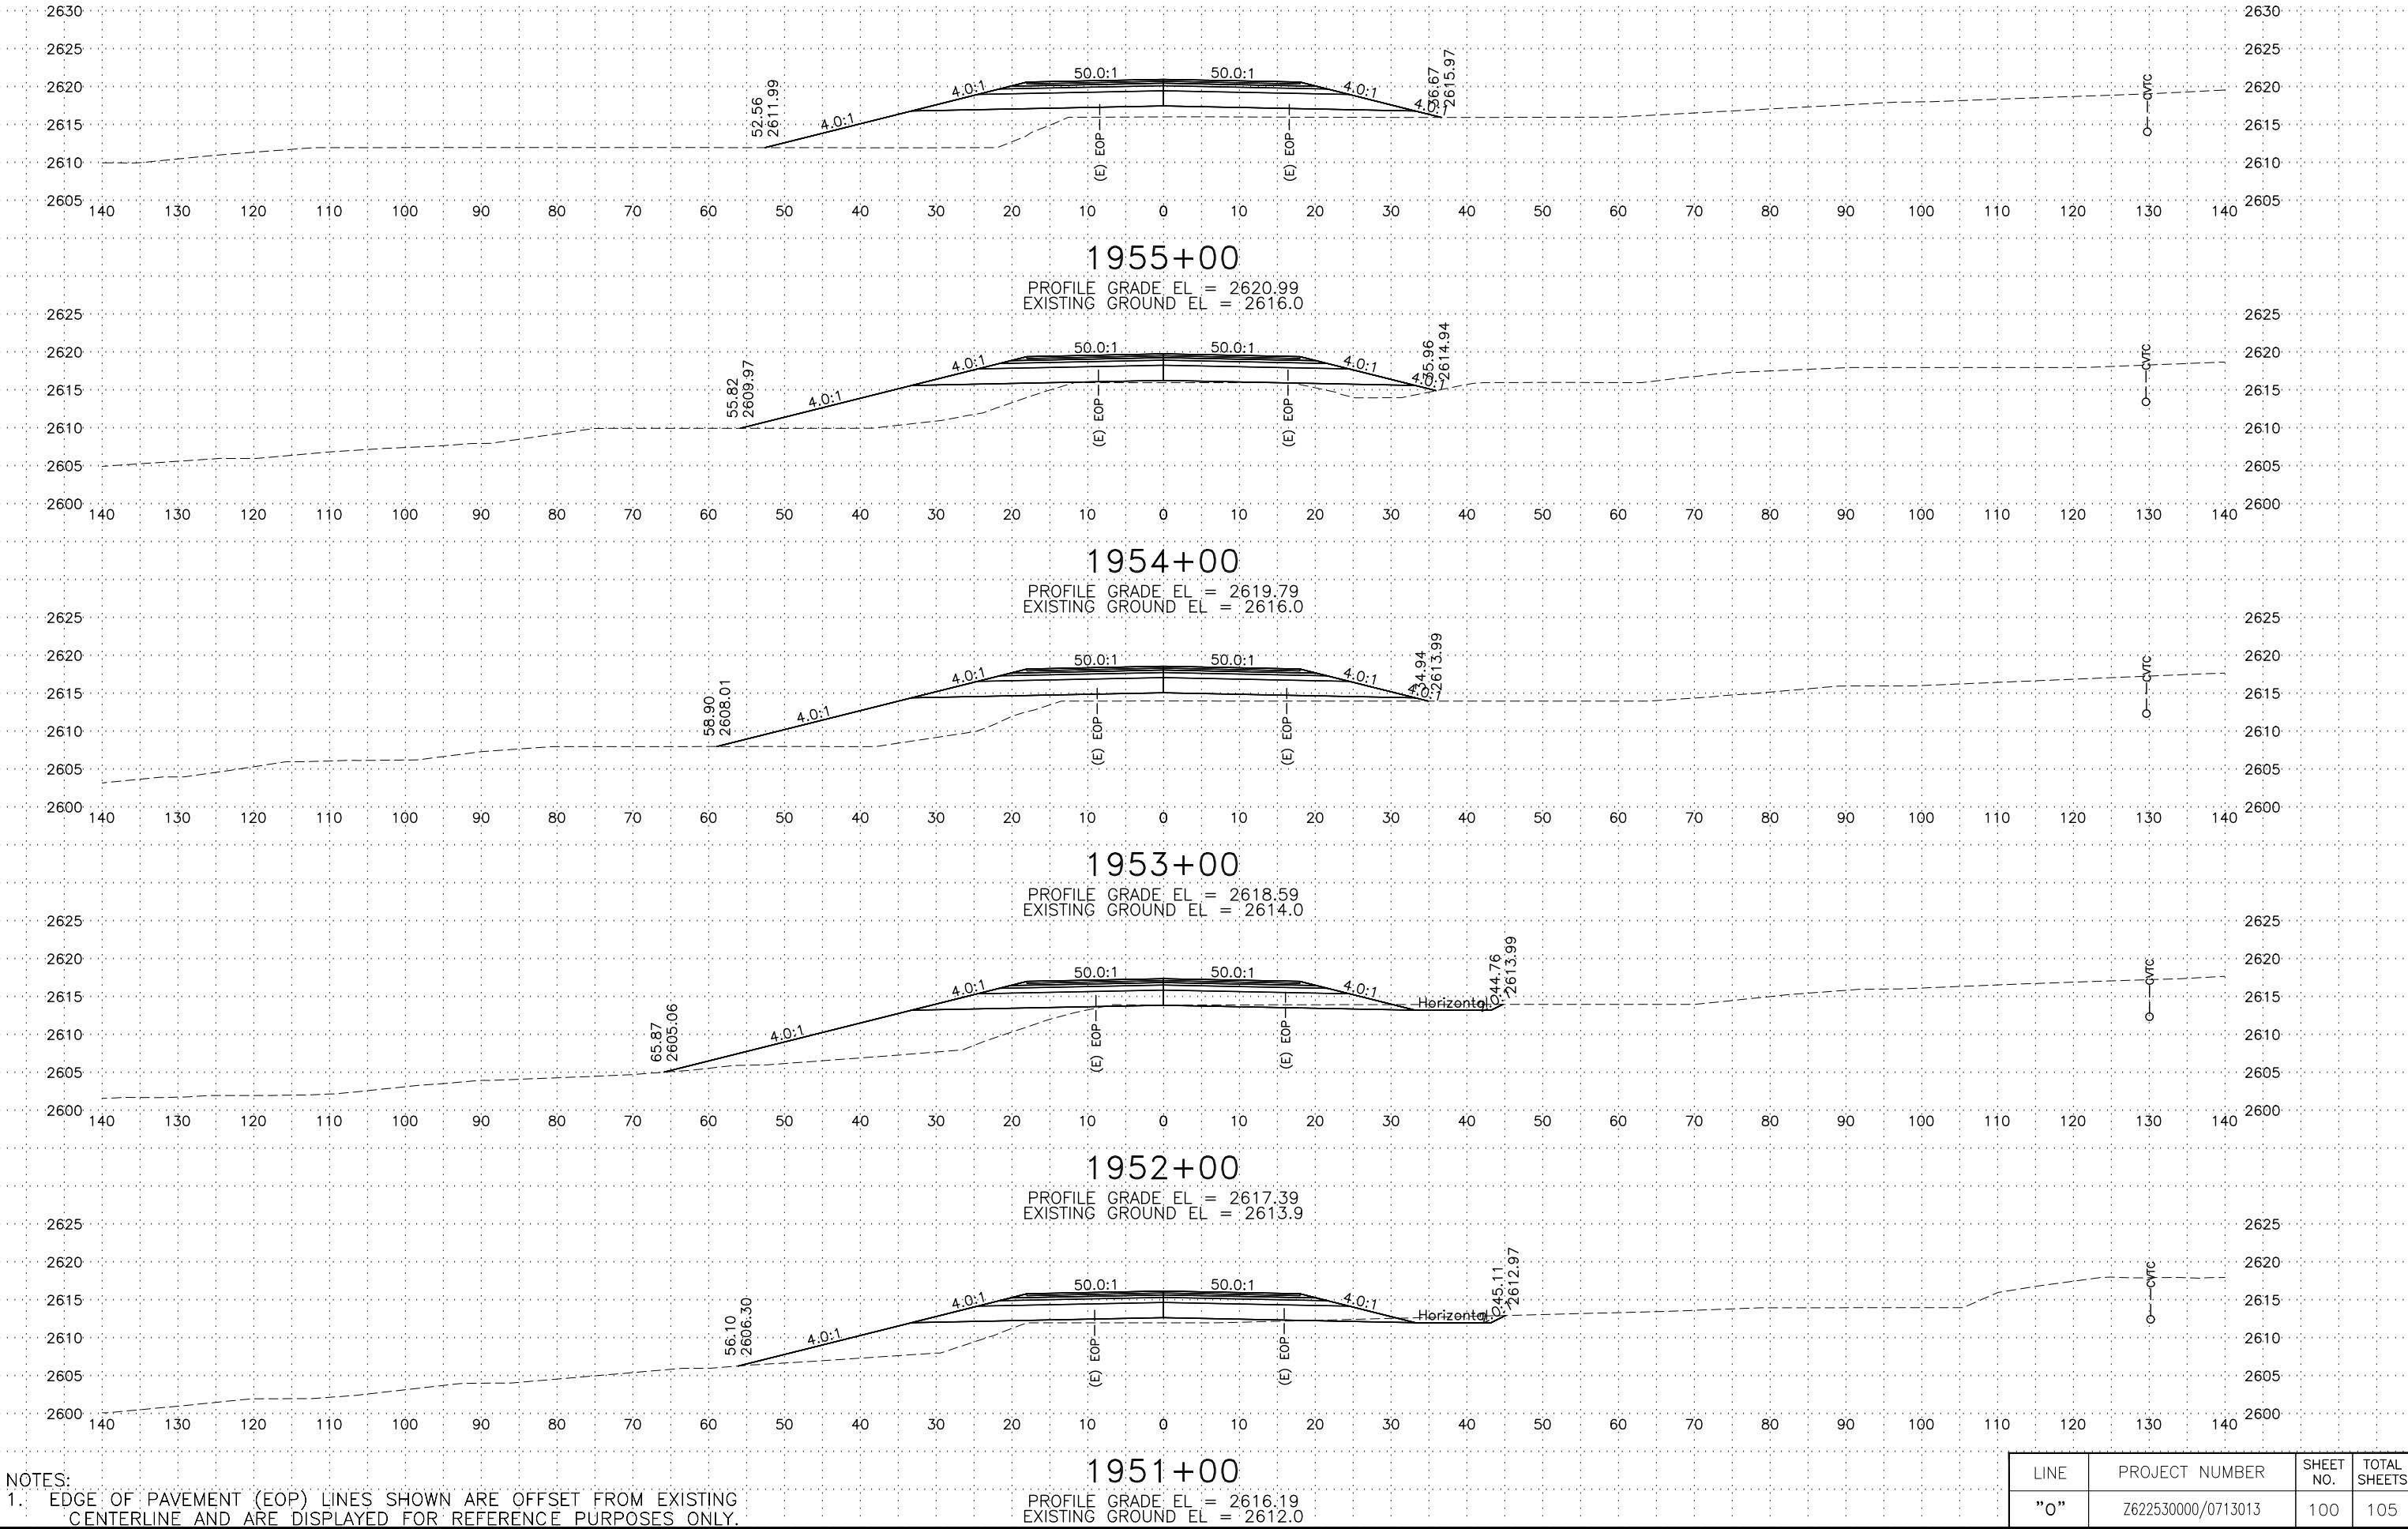

NOTES:
1. EDGE OF PAVEMENT (EOP) LINES SHOWN ARE OFFSET FROM EXISTING CENTERLINE AND ARE DISPLAYED FOR REFERENCE PURPOSES ONLY.

LINE	PROJECT NUMBER	SHEET NO.	TOTAL SHEETS
"0"	Z622530000/0713013	100	105

C:\pwworking\west01\00621986\62253_0_XS-XS Tue, Mar/05/19 03:20pm

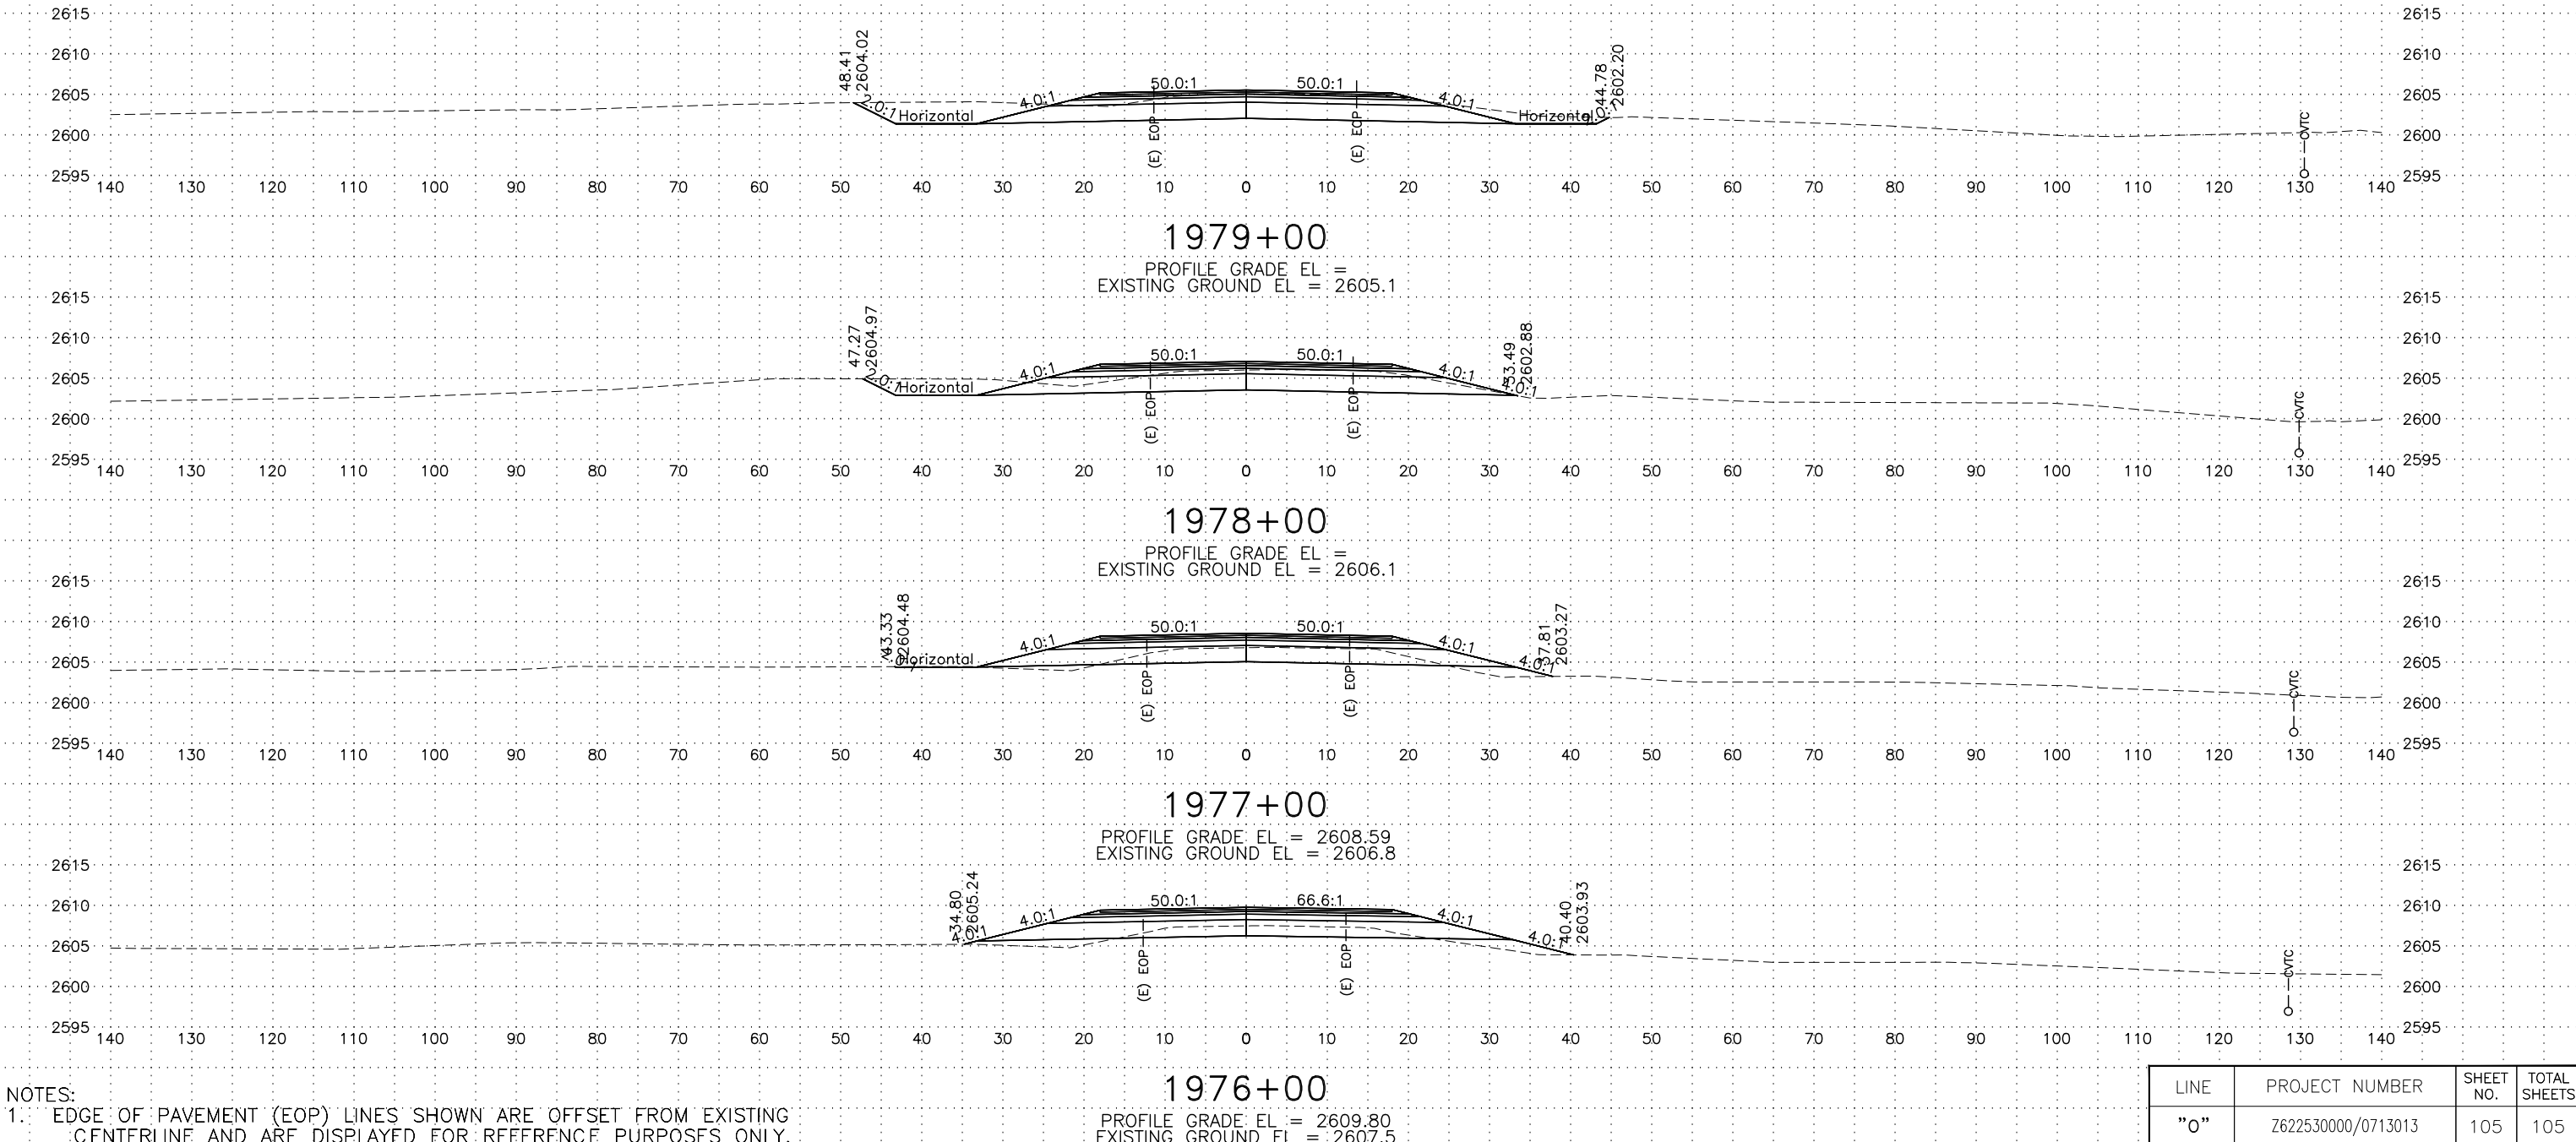

LINE	PROJECT NUMBER	SHEET NO.	TOTAL SHEETS
"0"	Z622530000/0713013	105	105